


- 
 APPROACH AND DEPARTURE PATHS FOR THIS HLS ARE FROM THE NORTH AND WEST
- 
 FINAL APPROACH AND TAKE-OFF AREA (FATO). 11m X 11m HARDSTAND (THE REQUIRED 25m CIRCLE OR SQUARE IS AVAILABLE).
- 
 HELIPAD TOUCHDOWN AND LIFT-OFF AREA (TLOF). 11m HARDSTAND (REQUIRED 14m CIRCULAR OR SQUARE).
- 
 THE COPSE OF TREES TO THE IMMEDIATE NORTH-EAST OF THE HLS TO BE REMOVED OR ILLUMINATED.

REFER TO THE 'MUDGEES HOSPITAL HELICOPTER LANDING SITE SAFETY AND COMPLIANCE AUDIT REPORT' BY AVIPRO FOR MORE DETAILED INFORMATION.

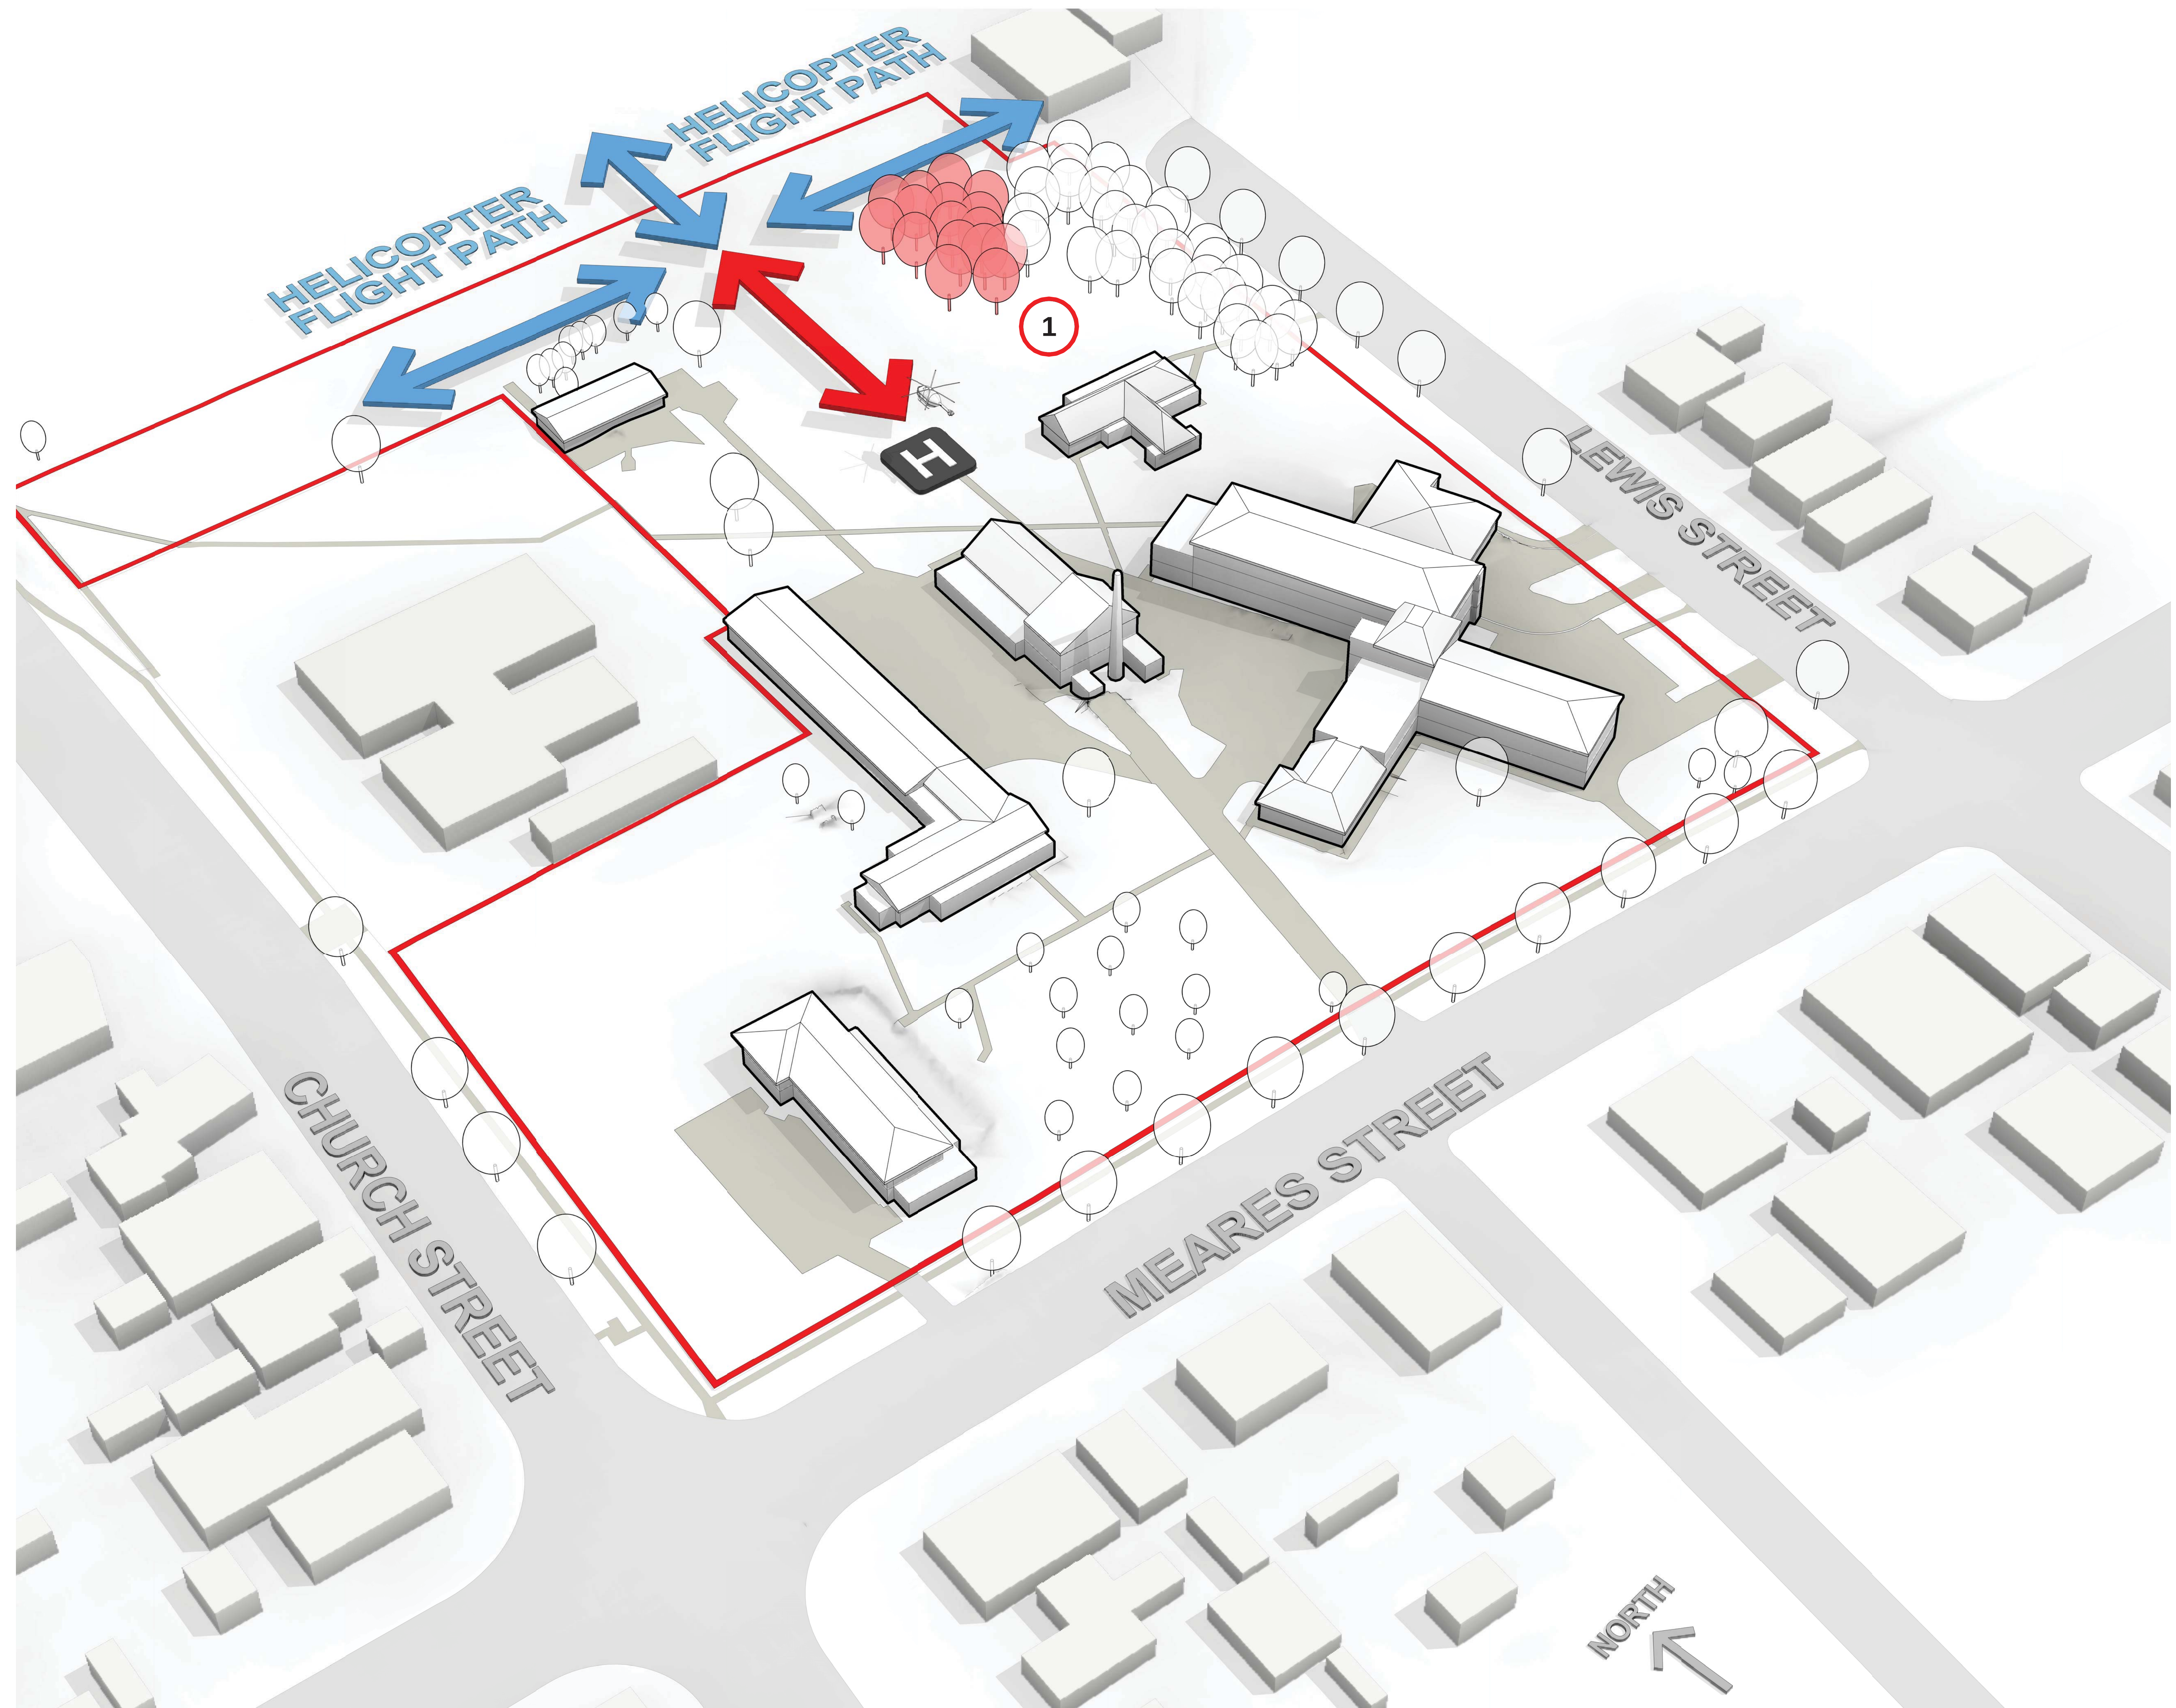



- — — PUBLIC VEHICLES
- — — SERVICE VEHICLES
- — — STAFF VEHICLES
- ⋯ ⋯ ⋯ HELICOPTER TRANSFER TO EMERGENCY
- EXISTING BUILDINGS TO BE DEMOLISHED

