



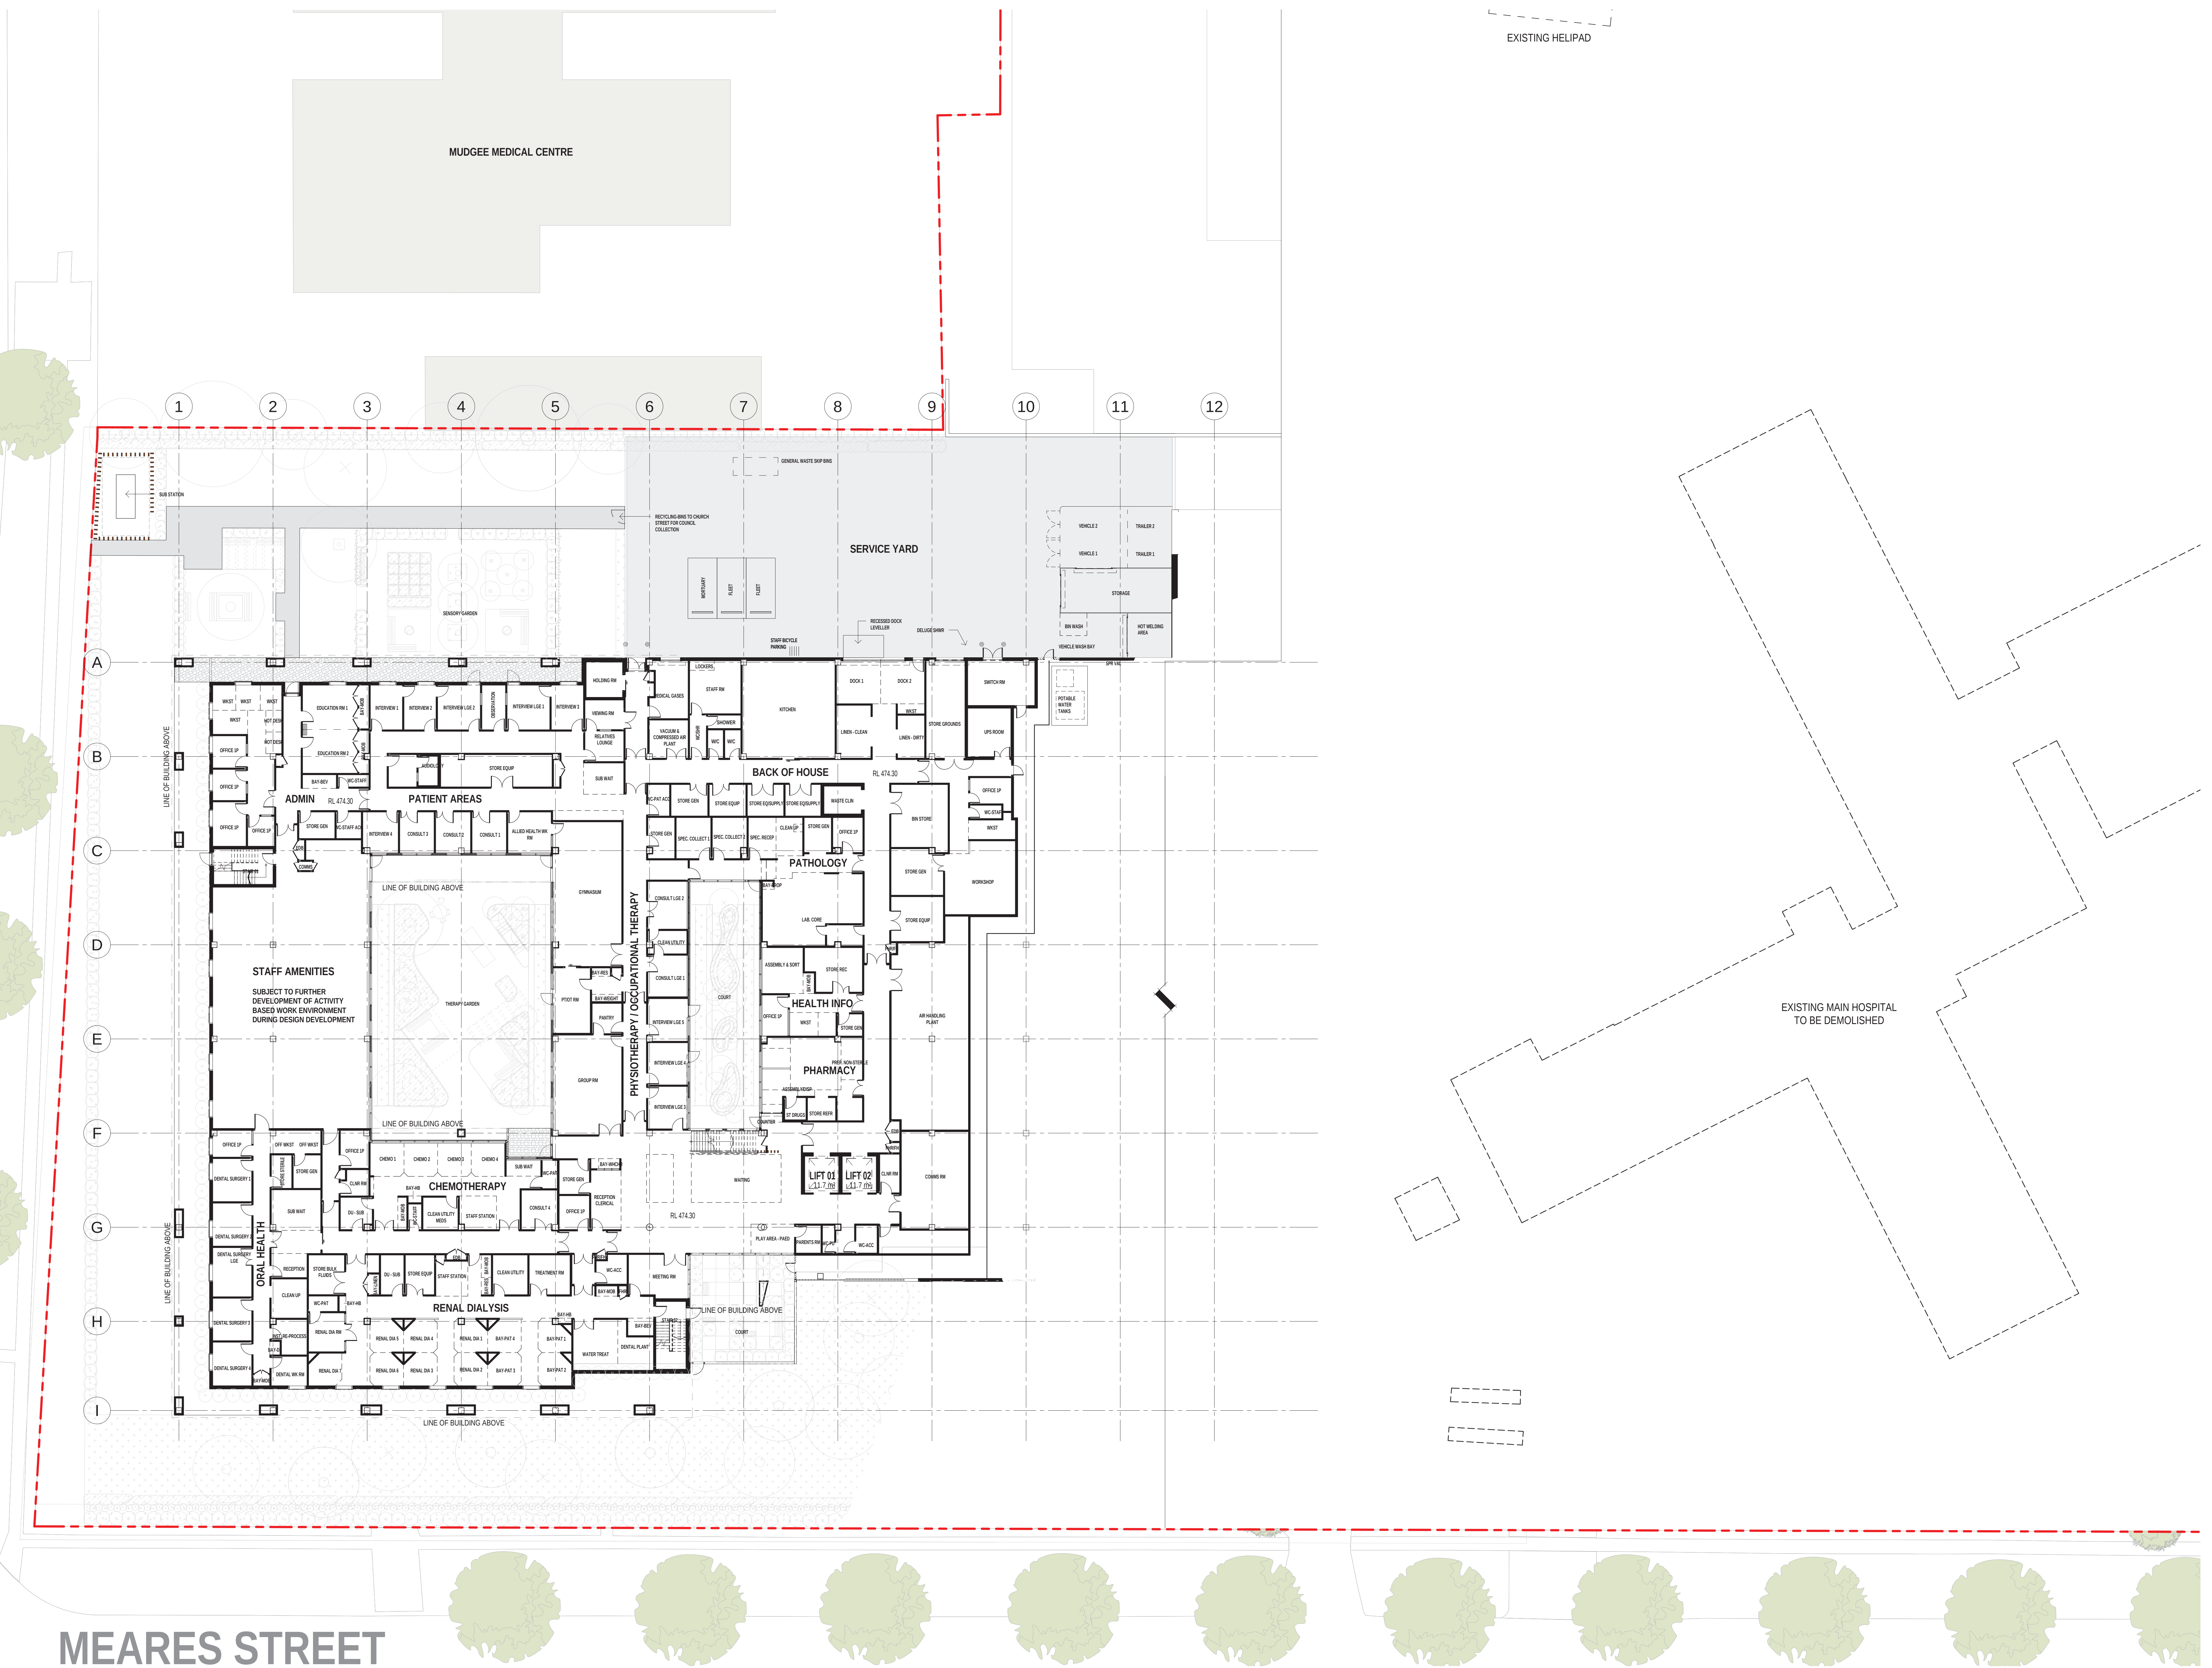

MEARES STREET

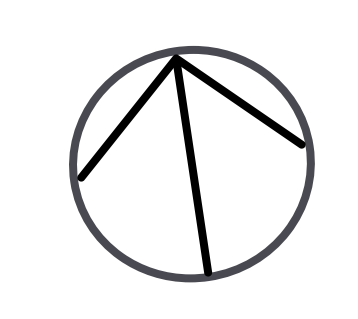


Health
Infrastructure



Health
Western NSW
Local Health District




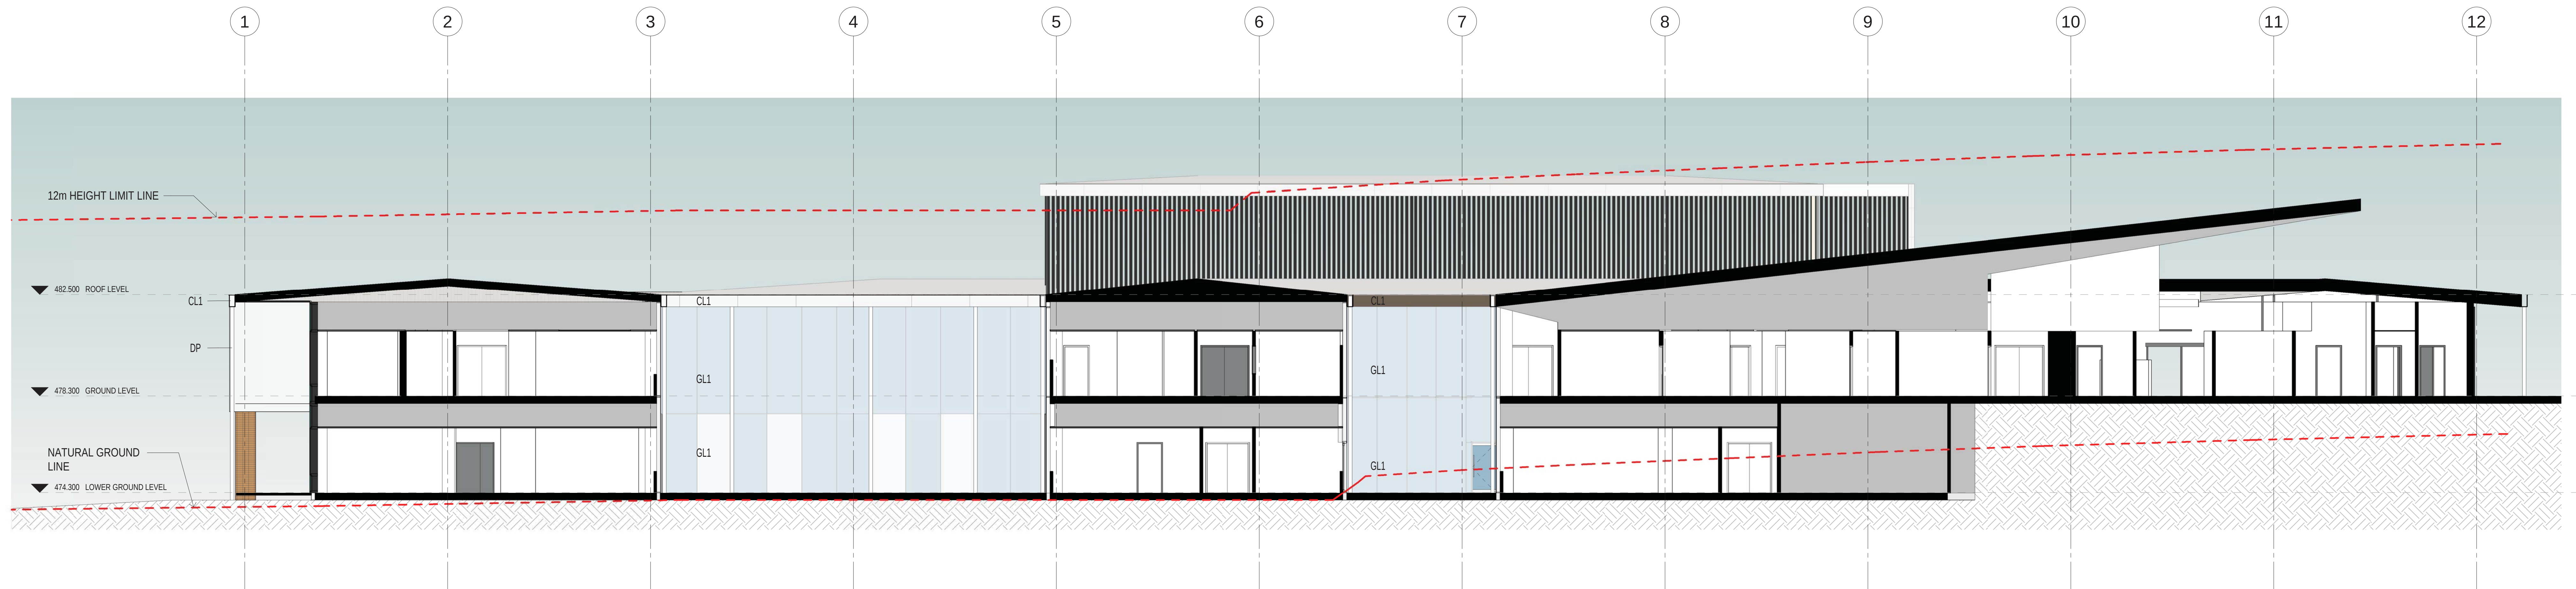


SECTION A-A

LEGEND


BK1	BRICK 1
BK2	BRICK 2
BK3	CORE FILLED BLOCK WALL
CL1	CEMINTEL CLADDING
CL2	ALUMINIUM CLADDING
CL3	TIMBER LOOK FEATURE FINISH
DP	METAL DOWNPIPE
GL1	ALUMINIUM FRAMED GLAZING
LIN1	LINIT GLASS CLEAR
LIN2	LINIT GLASS TRANSLUSCENT
LV	ALUMINIUM LOUVRE
MF1	METAL FENCE
RF1	METAL ROOF
RS1	ROLLER SHUTTER

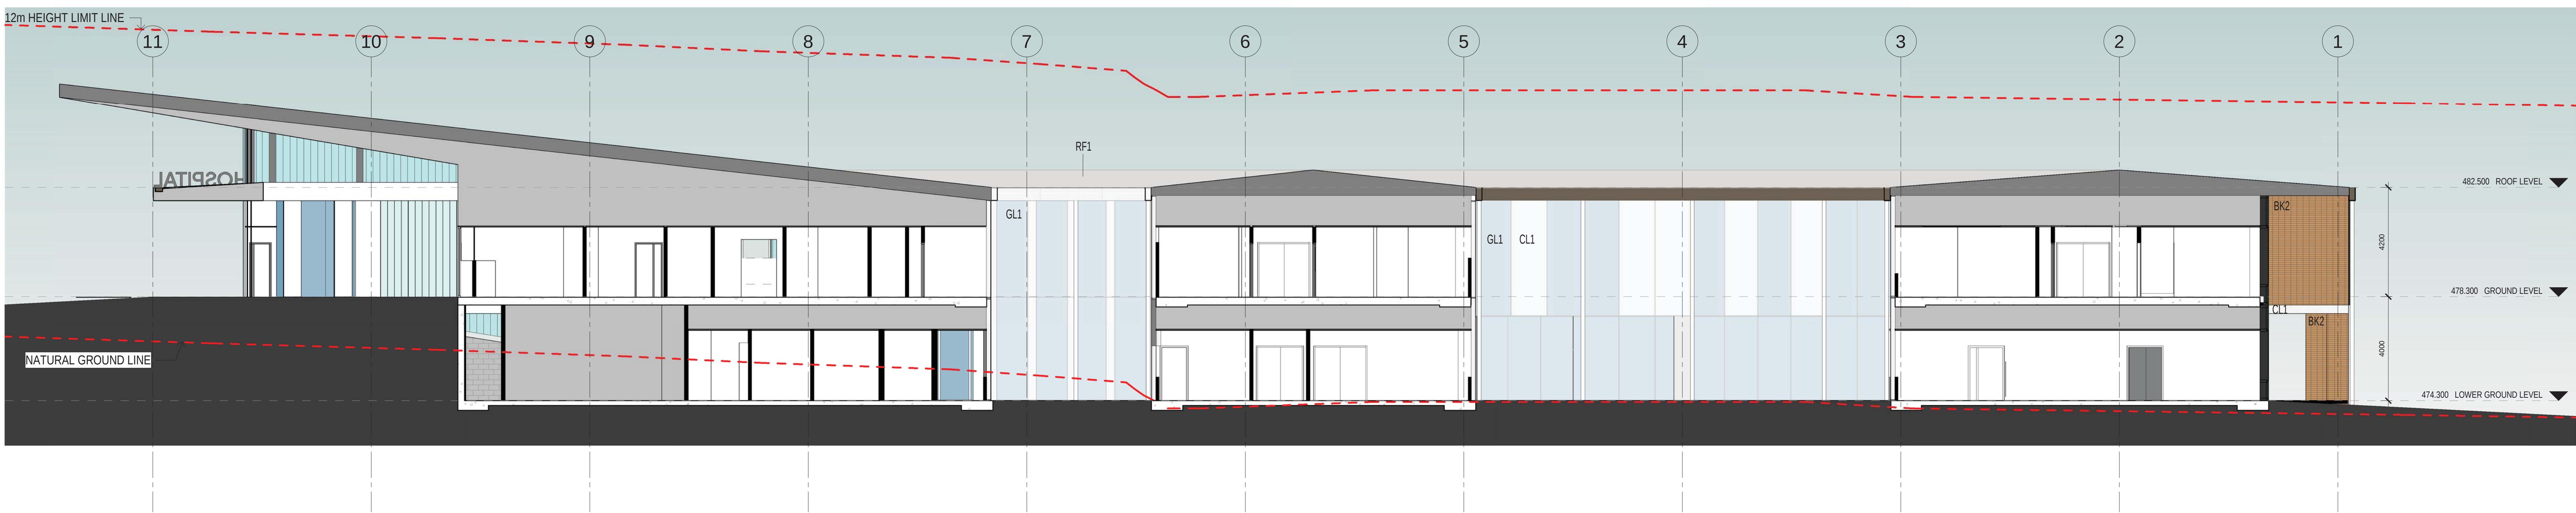


SECTION B-B

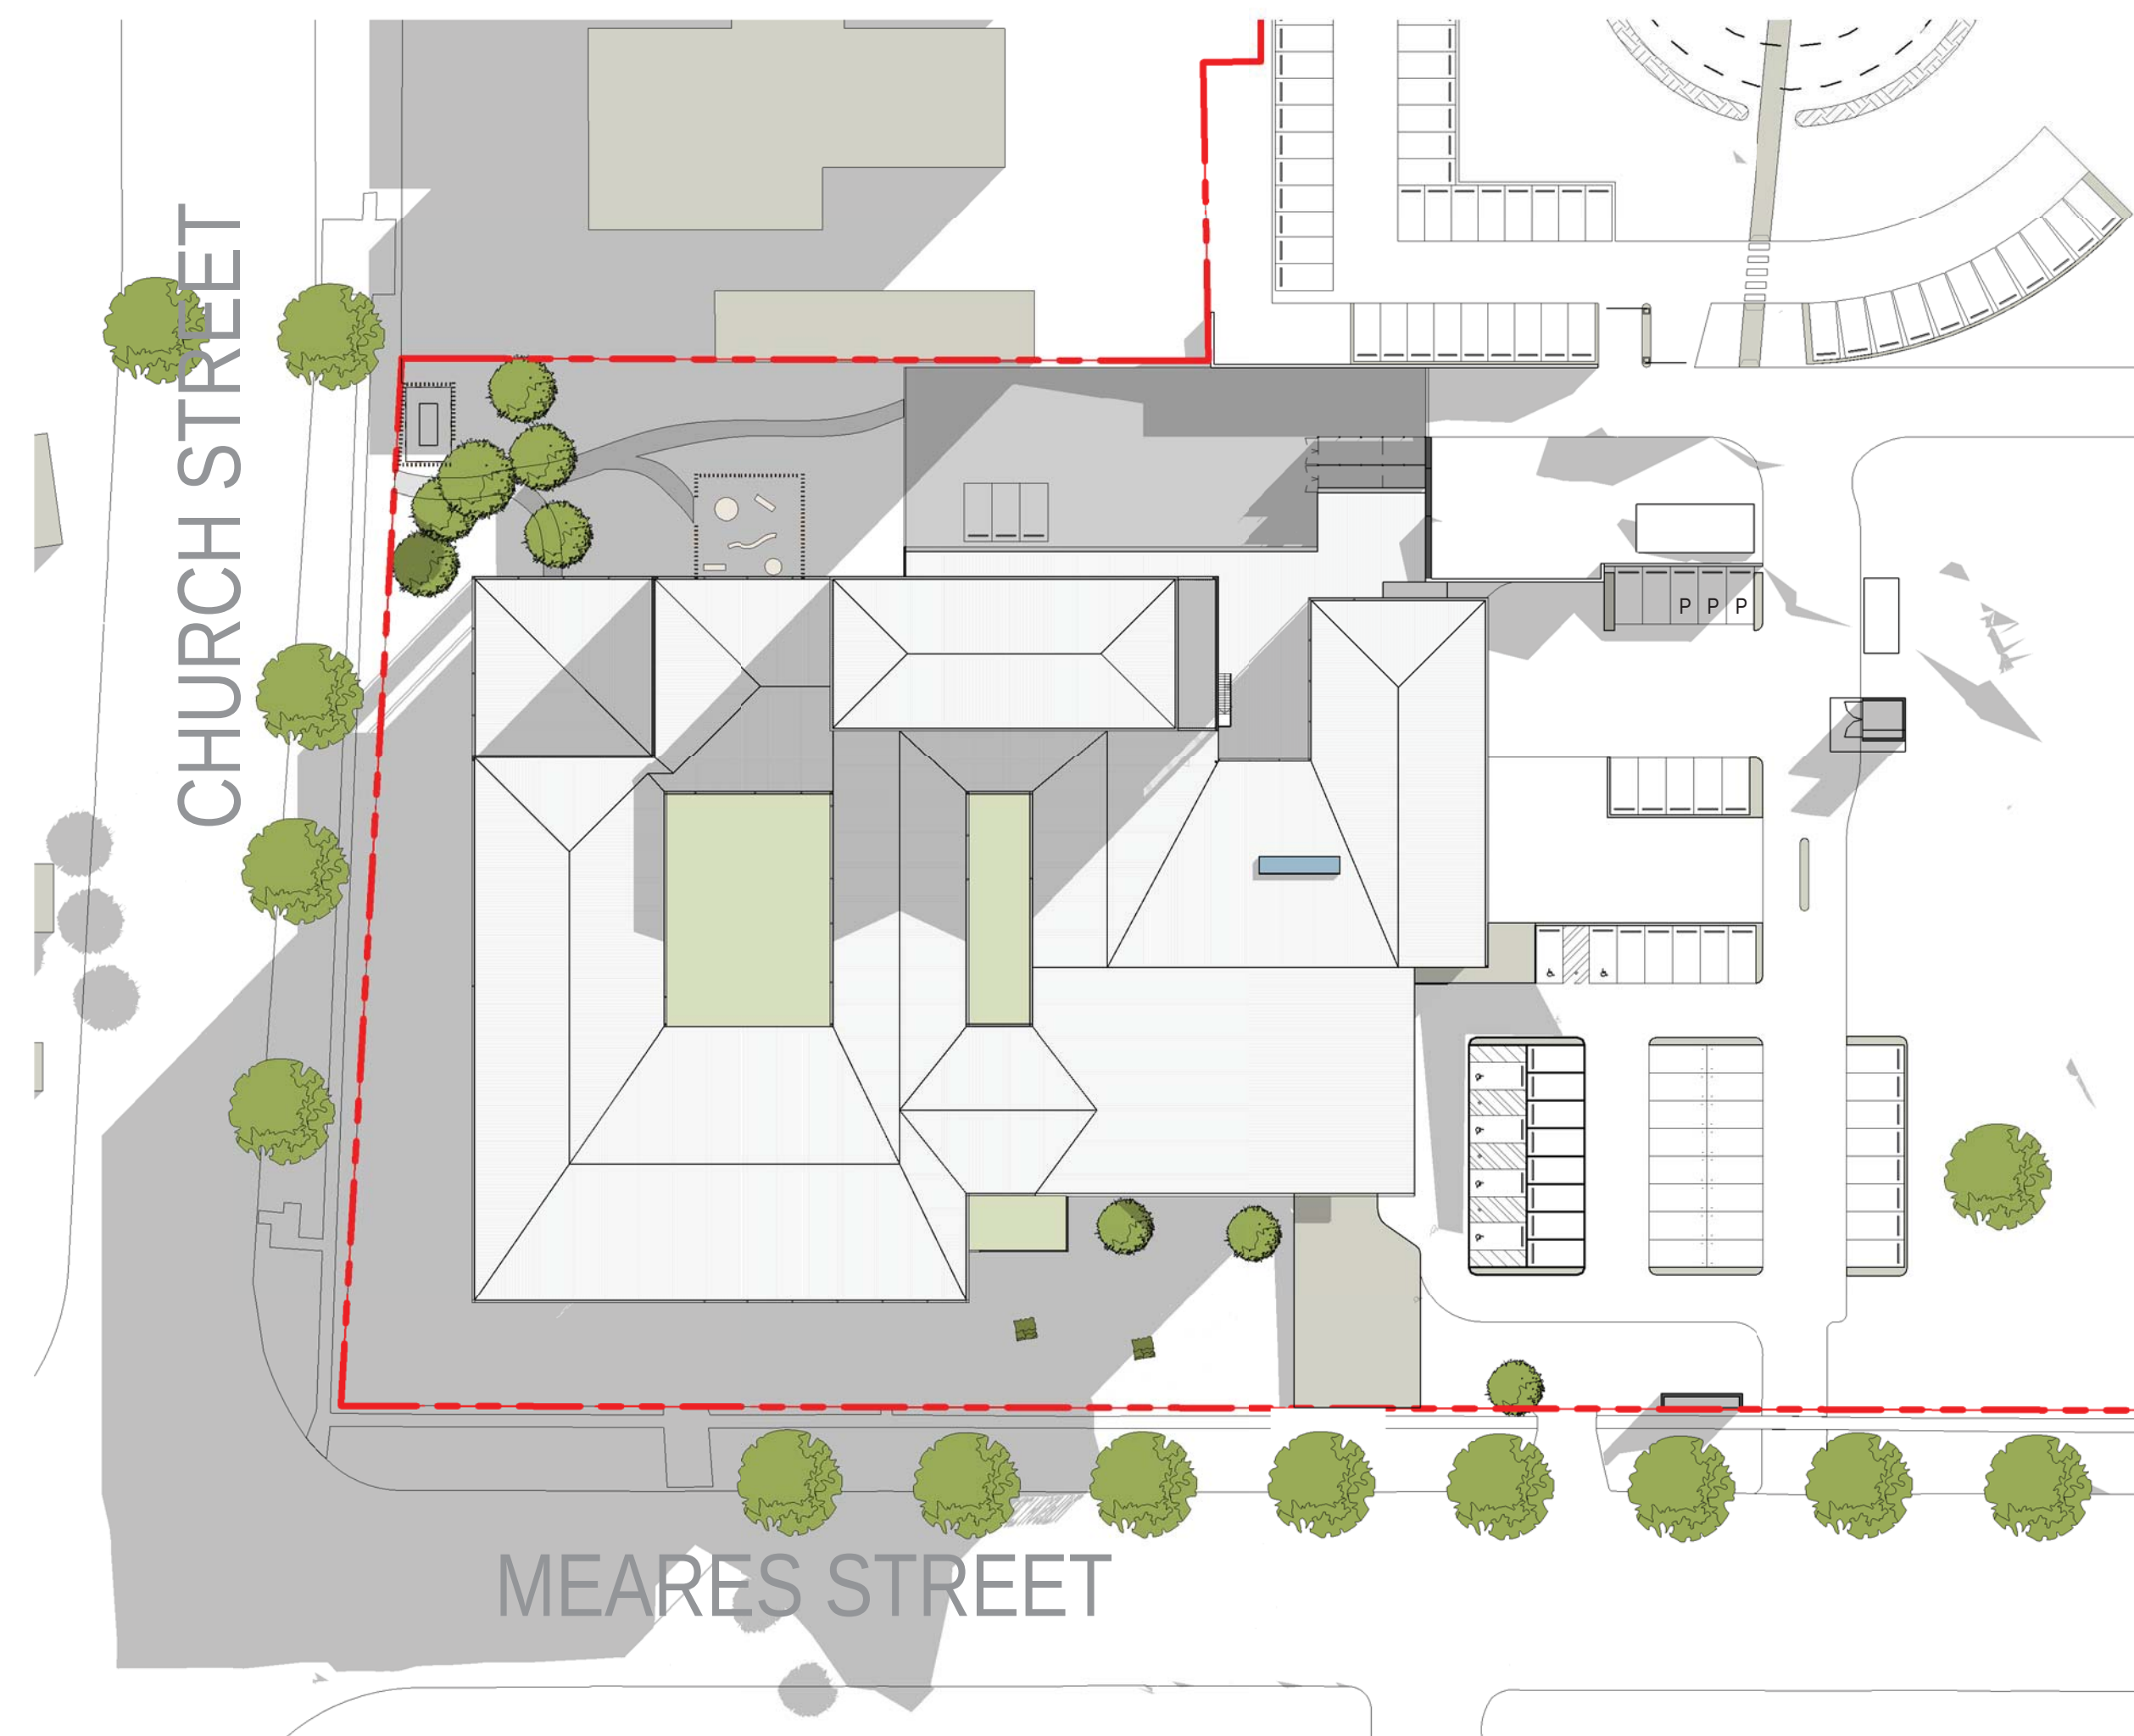


WINTER 9AM

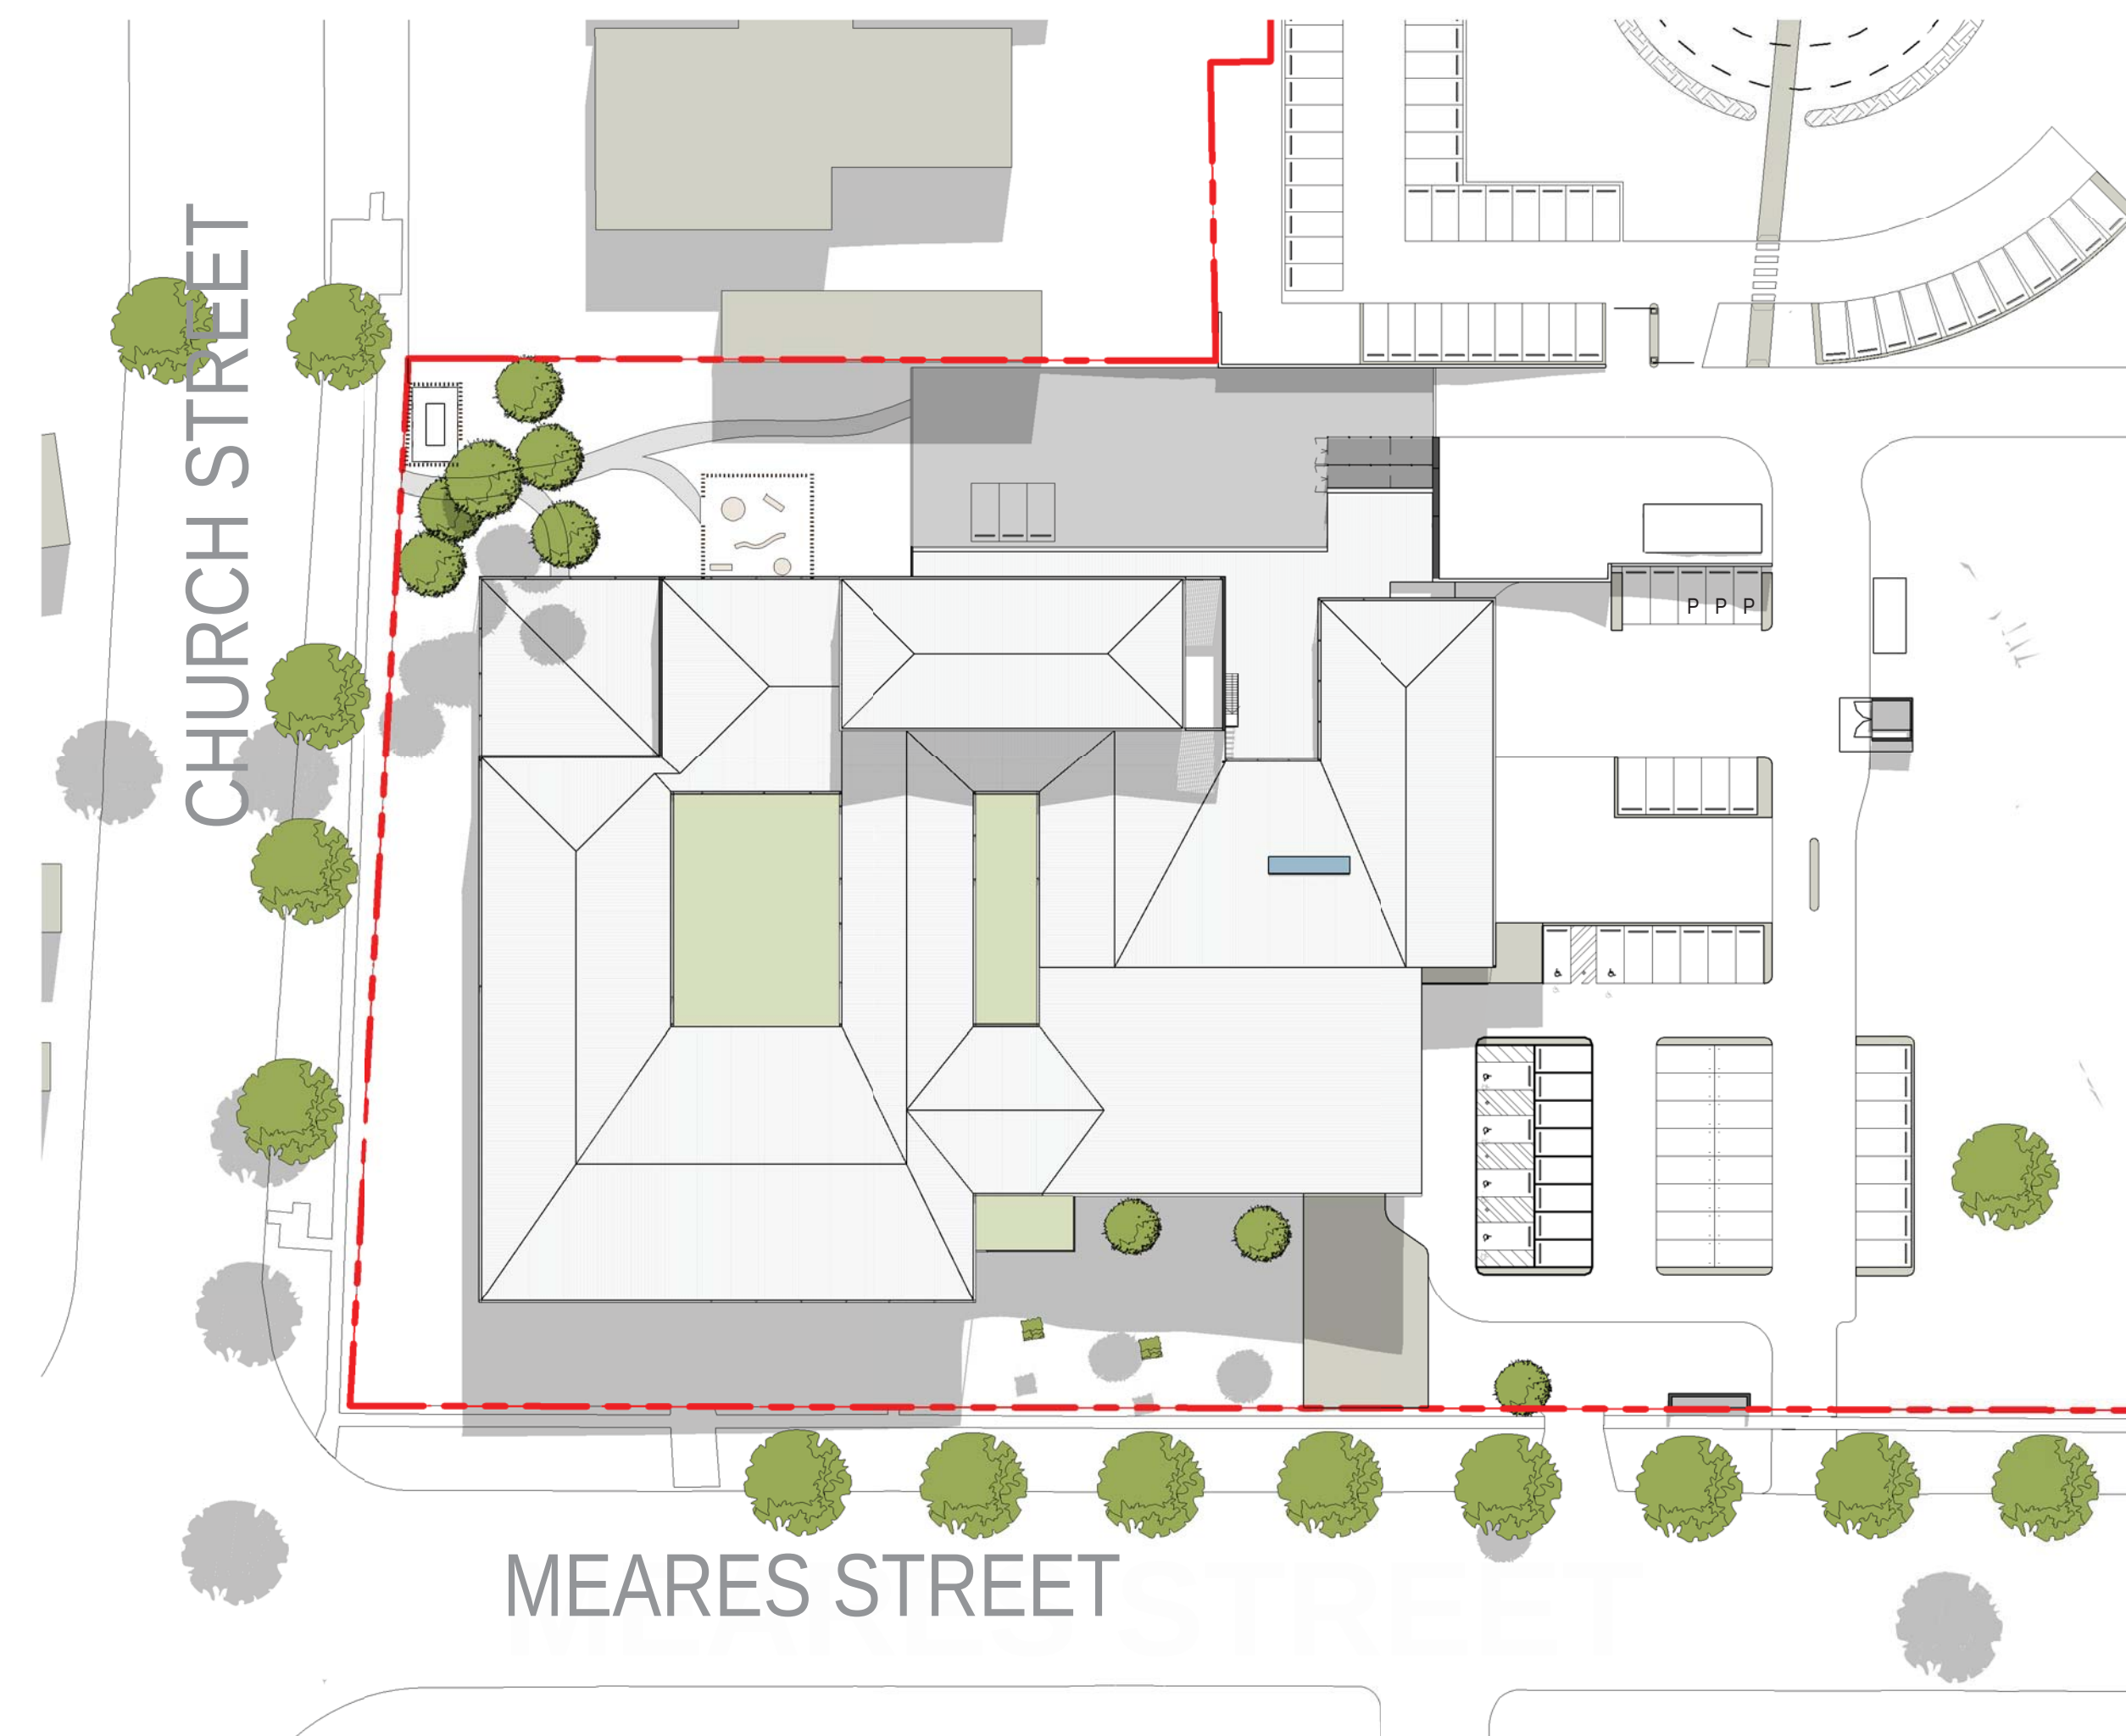


WINTER 12PM

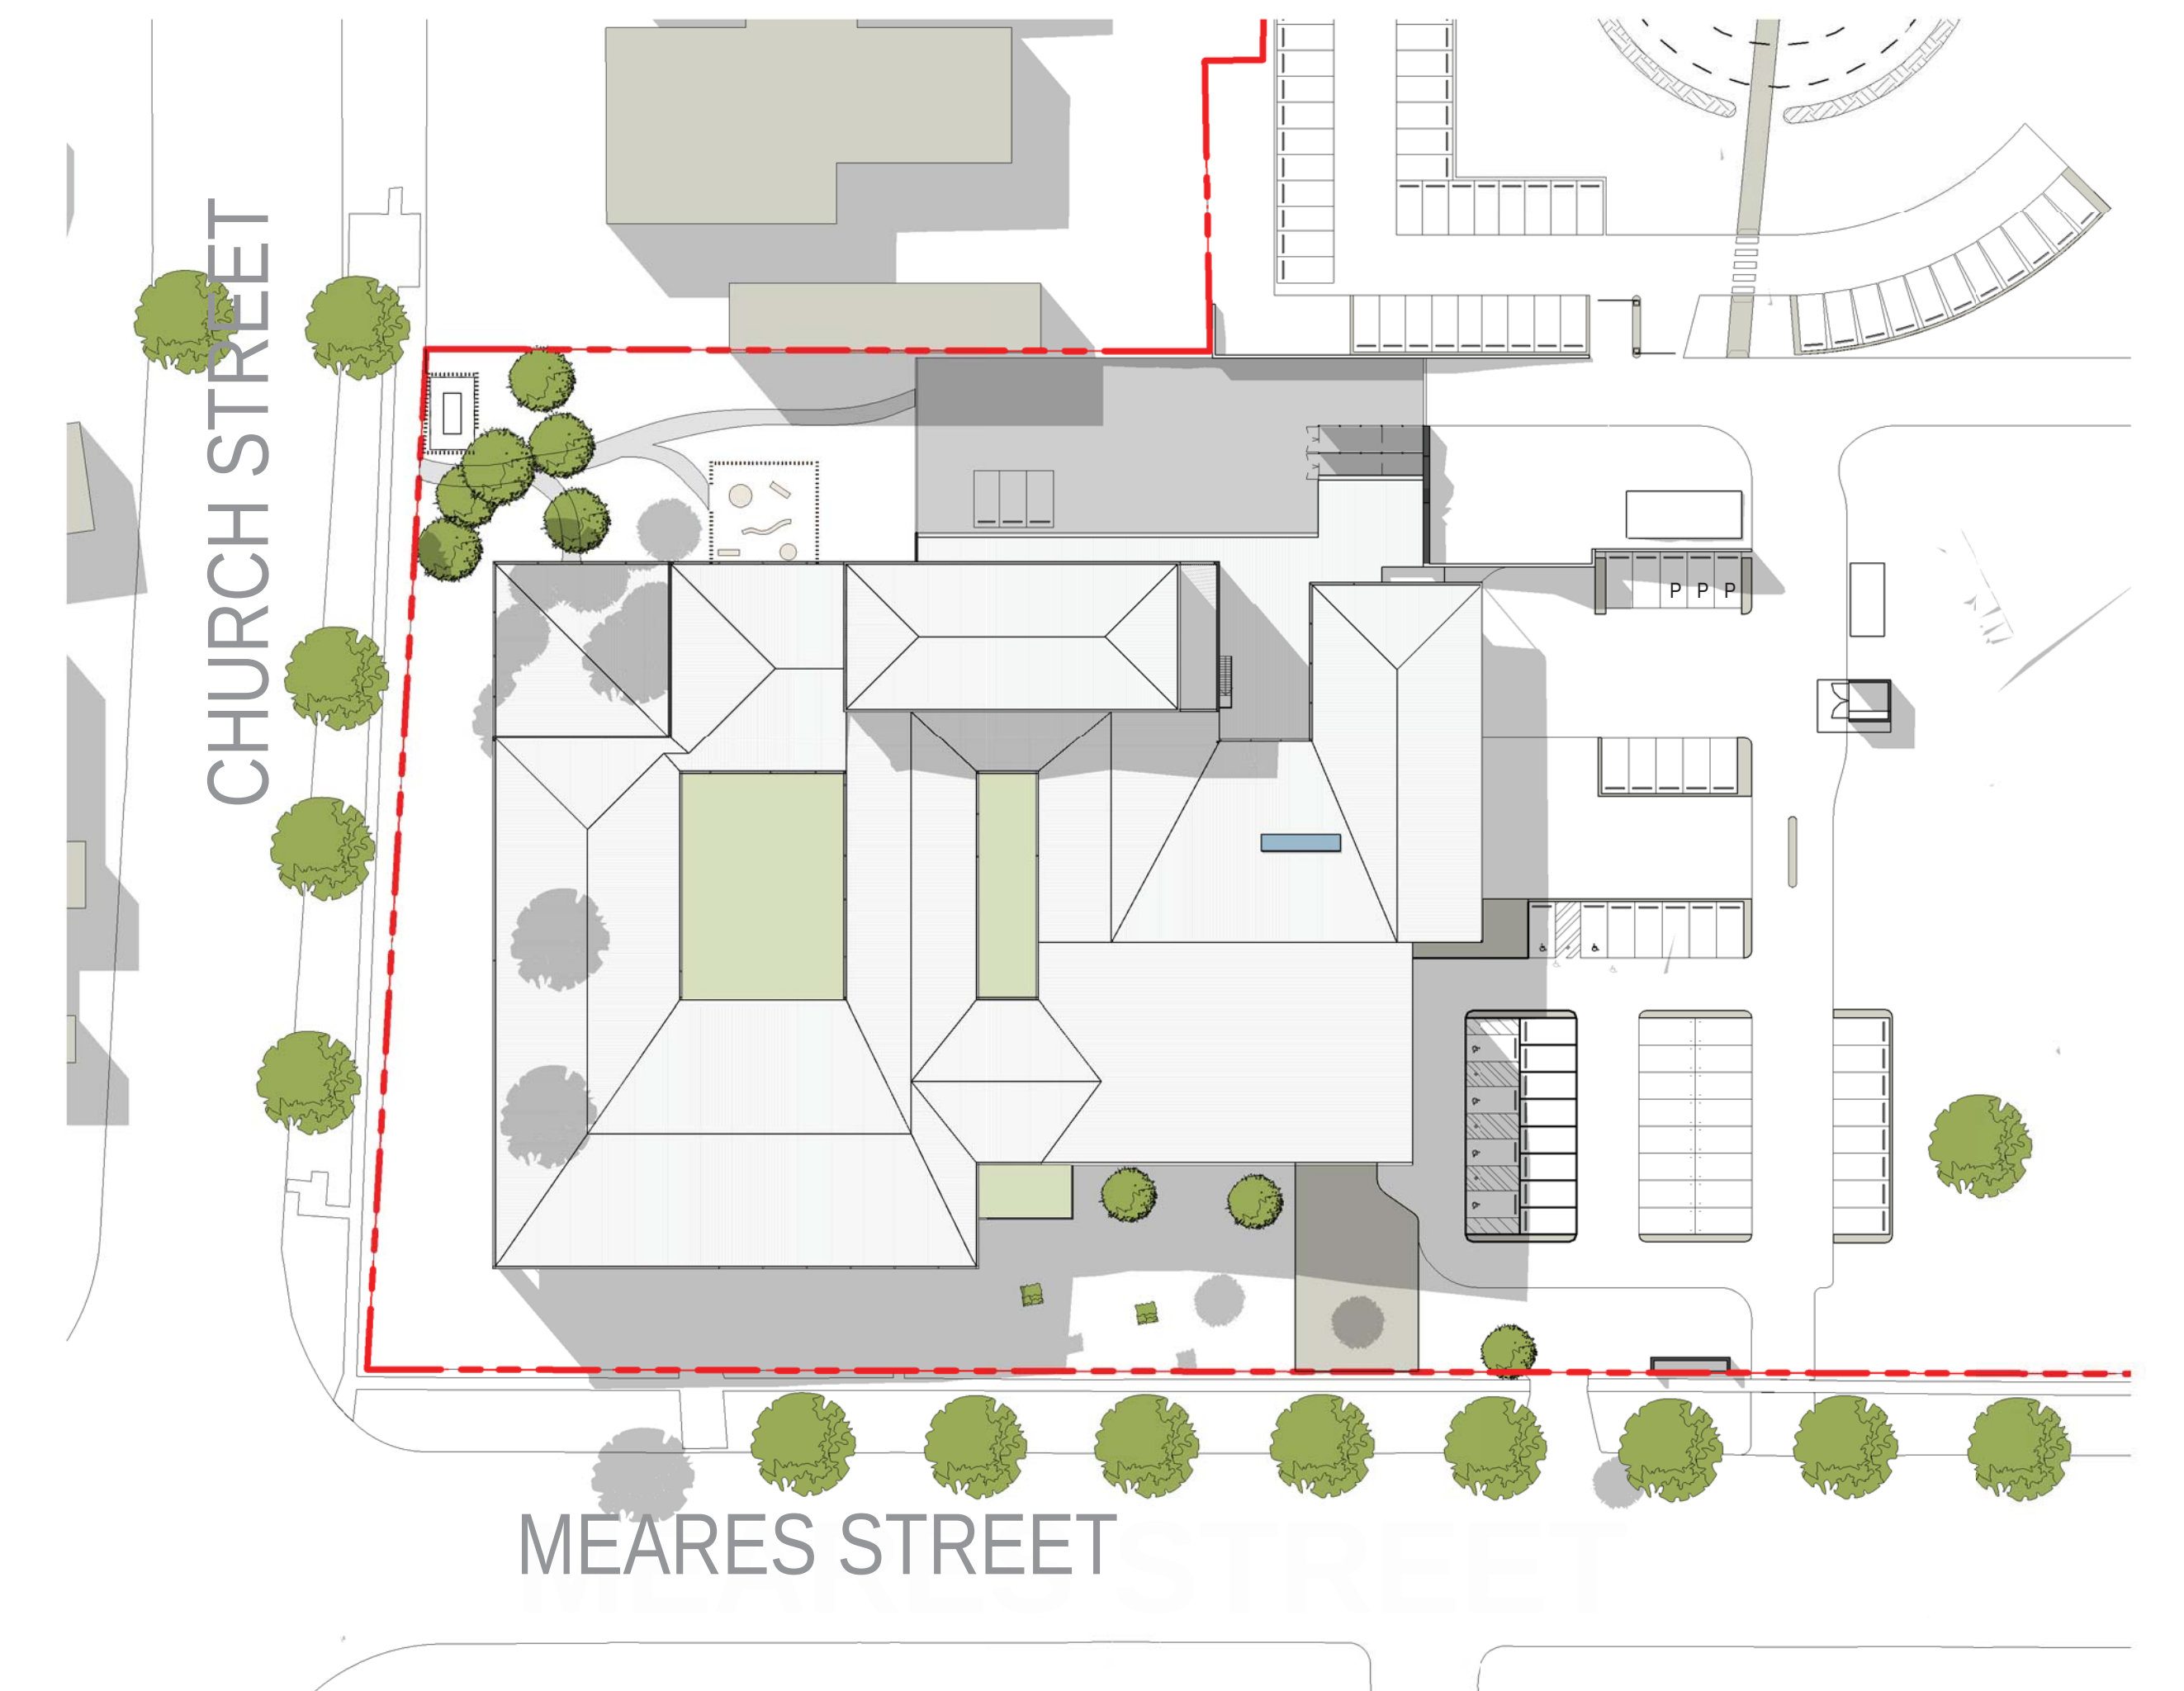


WINTER 3PM

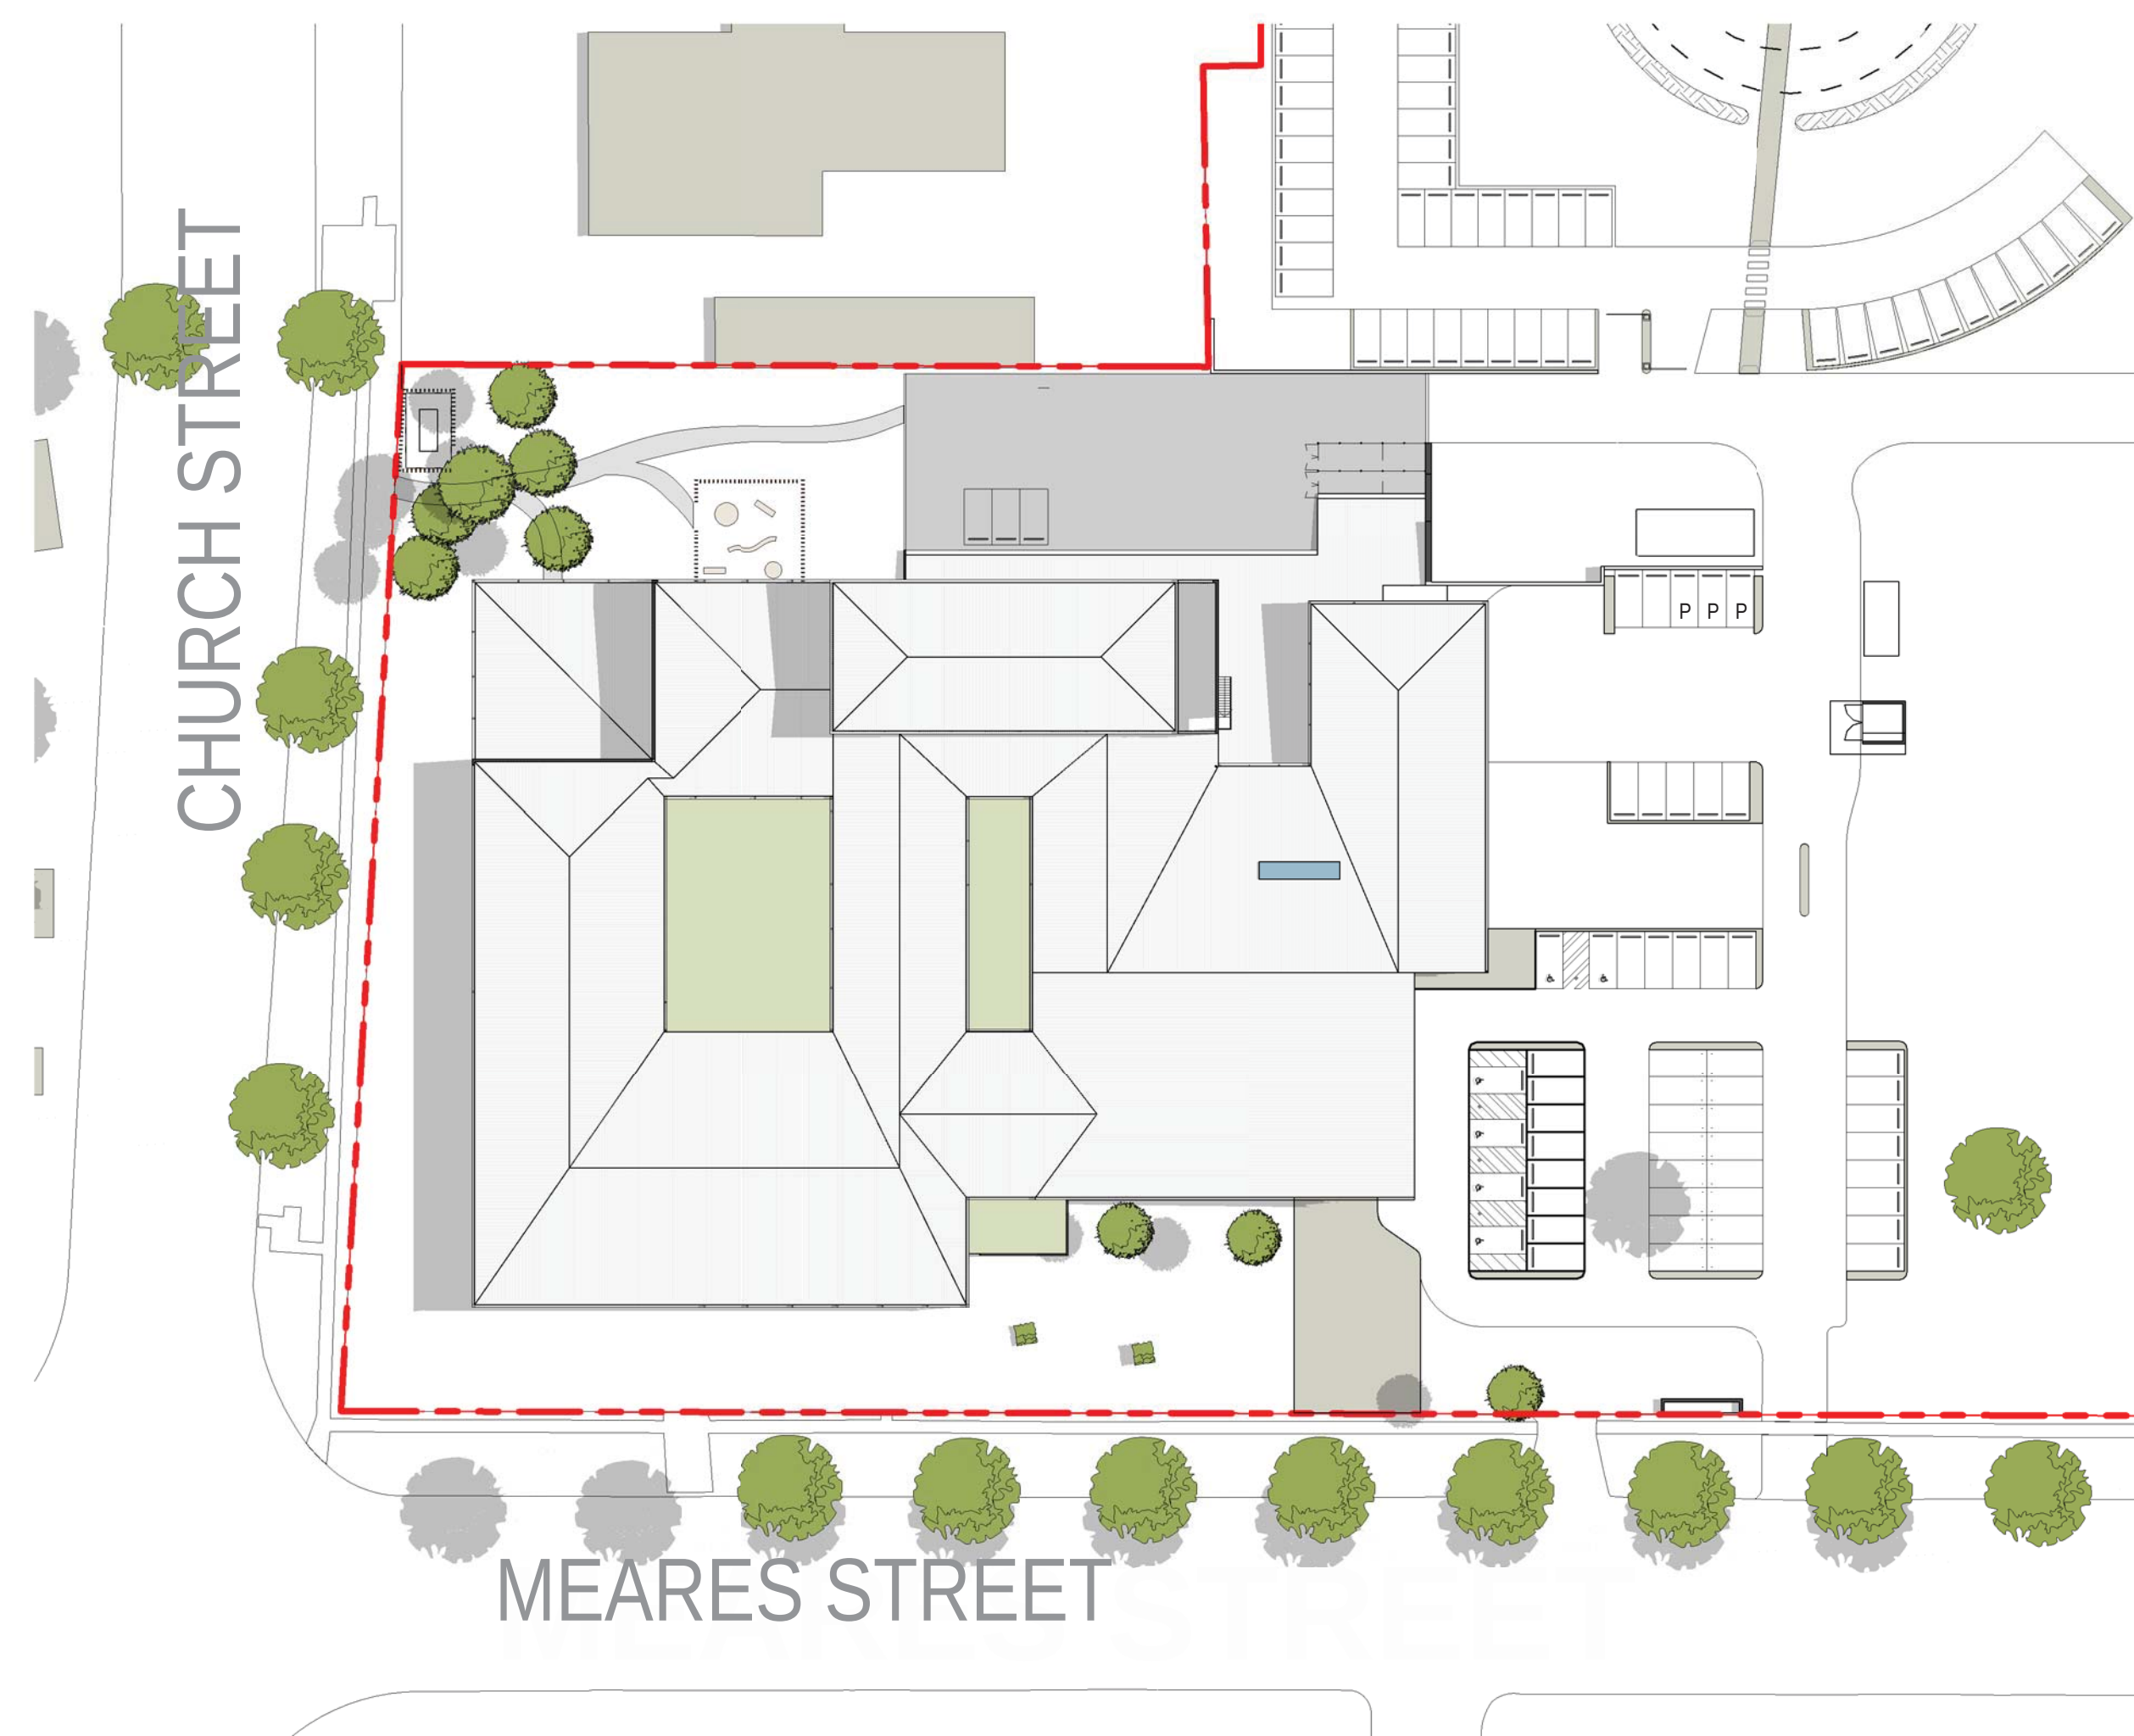


SUMMER 9AM

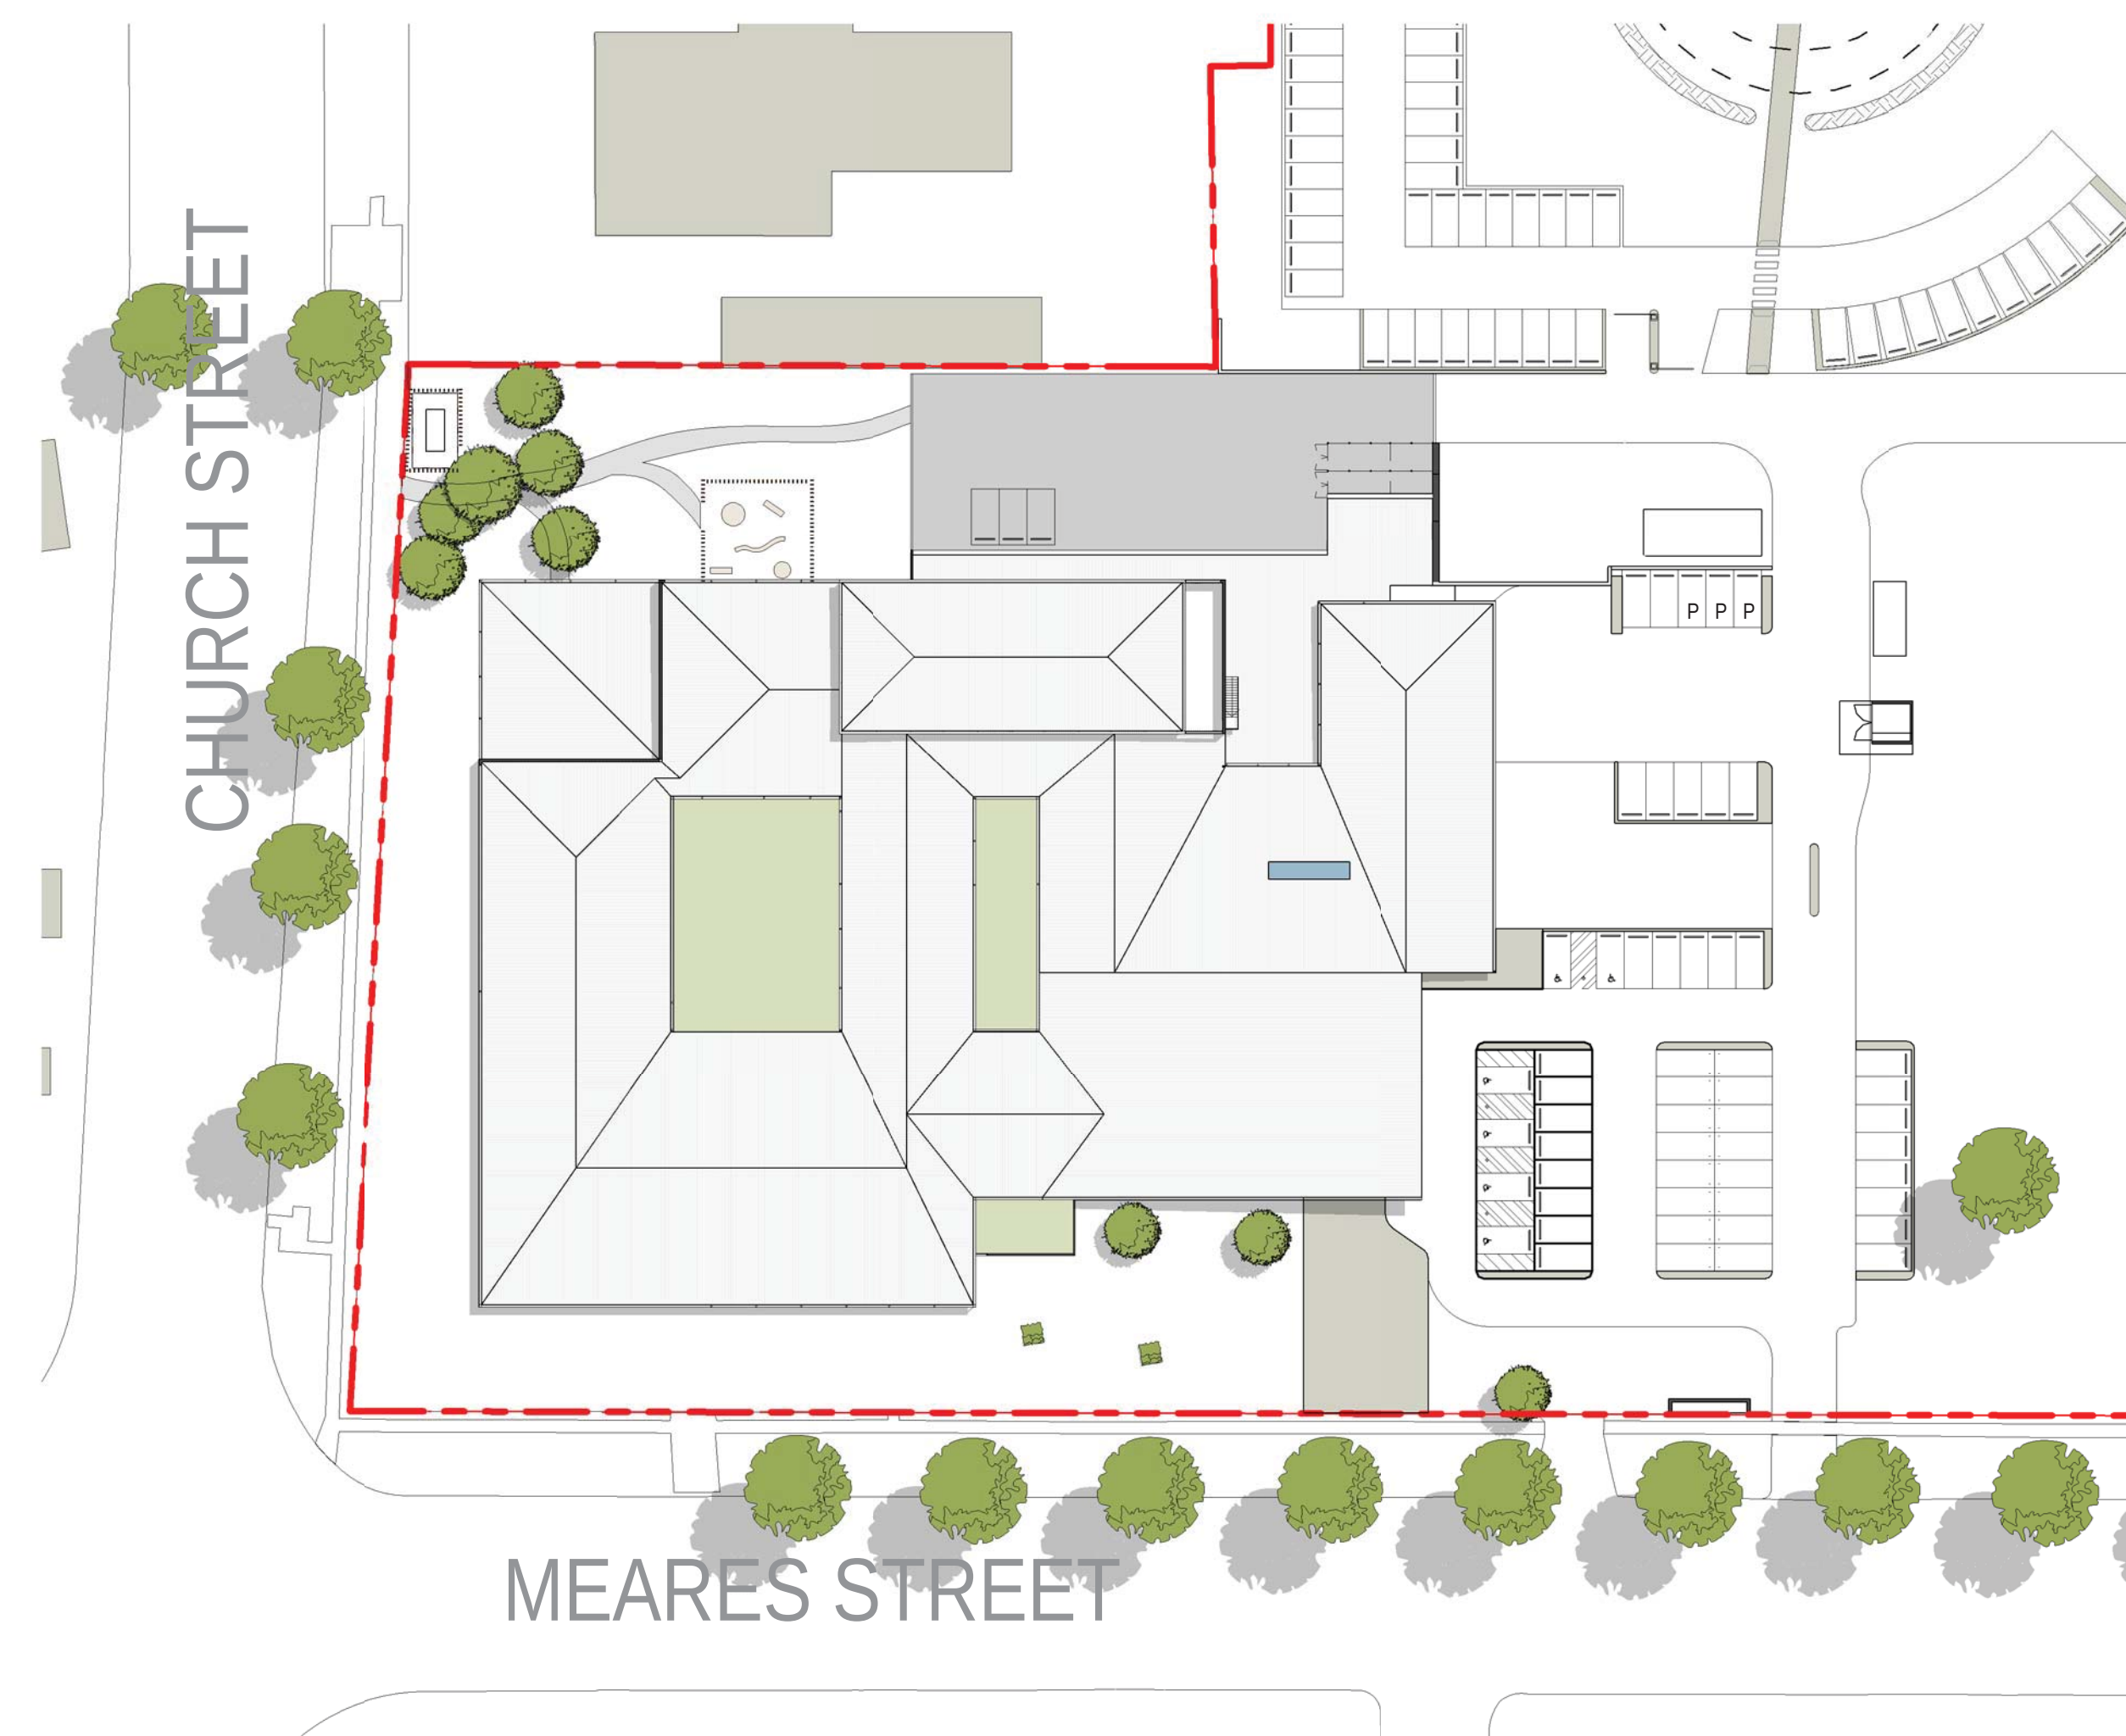

SUMMER 12PM

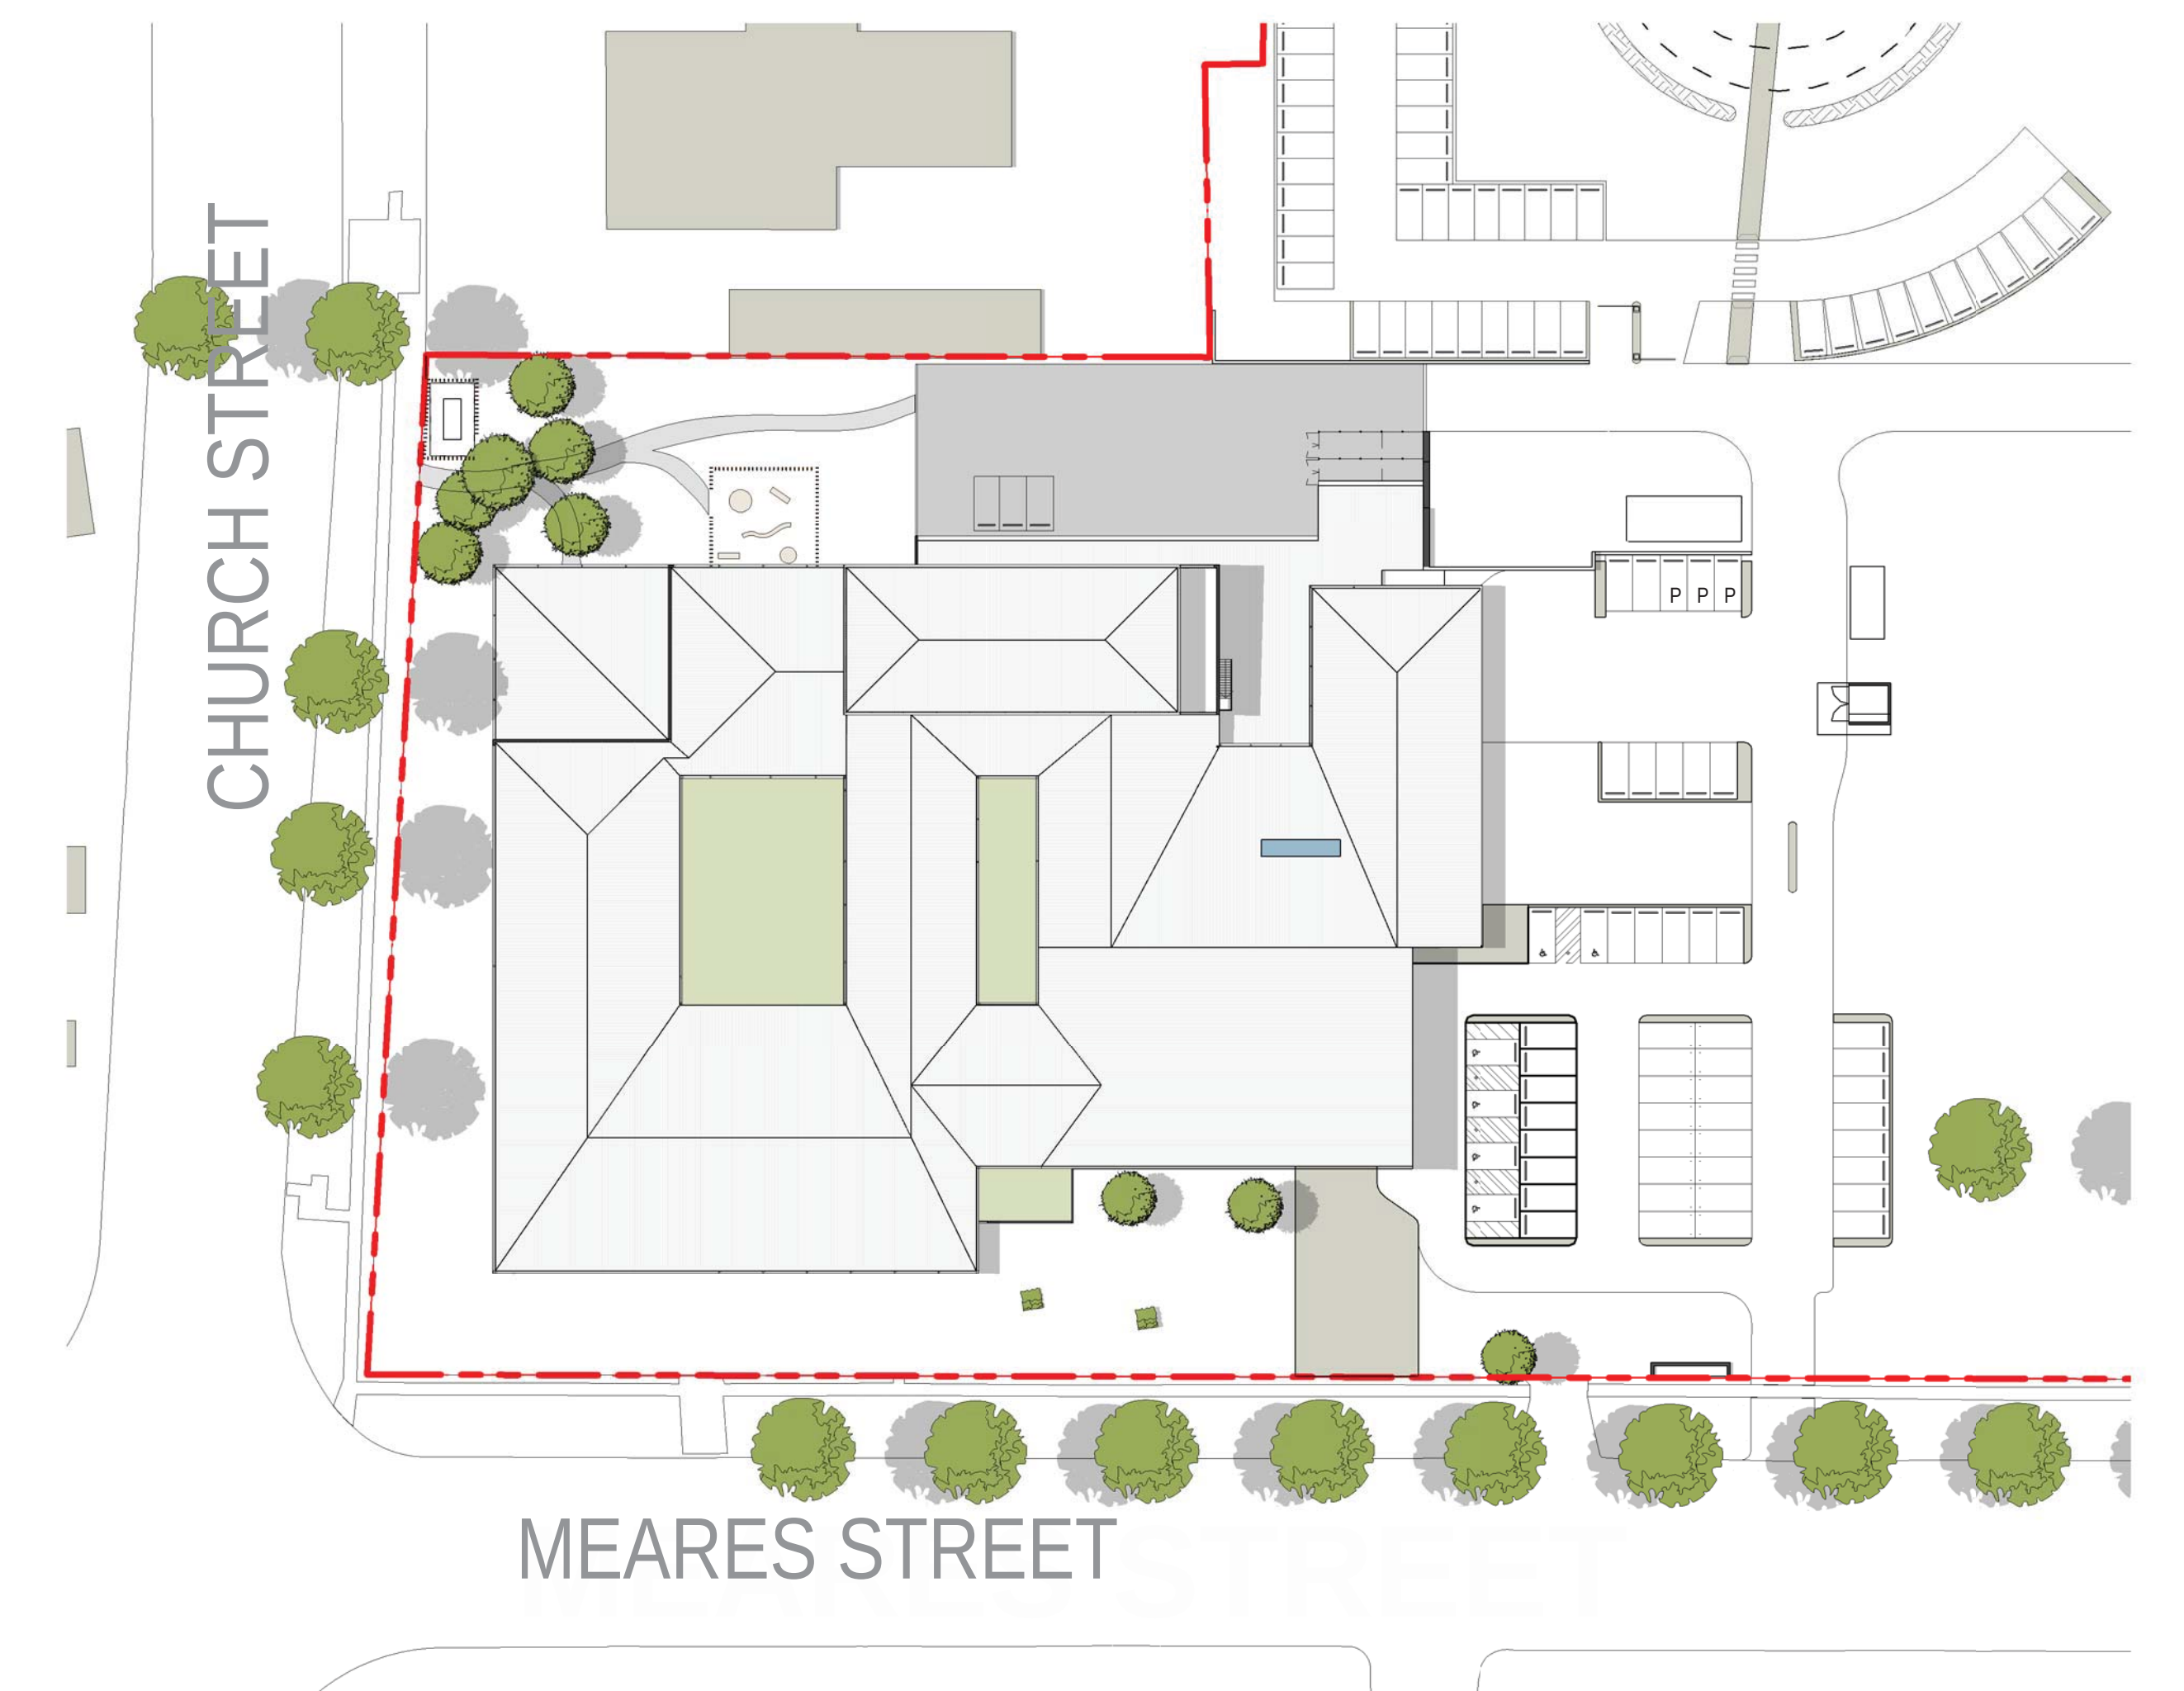

SUMMER 3PM

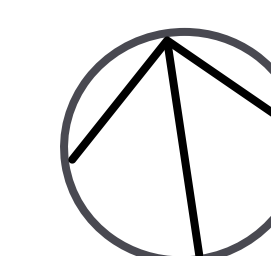



CHURCH STREET VIEW SOUTH



CHURCH AND MEARES STREET CORNER