

TYPICAL CONSTRUCTION LEGEND

- FENCING
- > TRAFFIC IN
- < TRAFFIC OUT
- ▲ TRAFFIC ENTRY / CROSSOVER


STAGE 2

1. DRIVEWAY TO BASEMENT PARKING
2. LANDSCAPING AND OUTDOOR LEARNING AREAS
3. TWO STOREY PRIMARY HOME BASE MODULES WITH BASEMENT PARKING BELOW
4. EXCLUSION ZONE FUTURE PLAY FIELD AND LANDSCAPING.
5. SUBSTATION

■ PREVIOUS STAGE

NOTE:


1. LANDSCAPING REFERS TO RAD AND SOFT WORKS
2. SOIL, REMEDIATION, EXCAVATION AND FILL AS REQUIRED

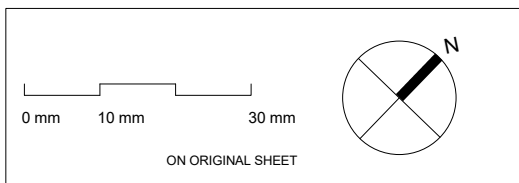

N°.	DESCRIPTION	DATE
A	ISSUE FOR DEVELOPMENT APPLICATION	30.04.19
B	ISSUE FOR DEVELOPMENT APPLICATION	31.05.19
C	ISSUE FOR DEVELOPMENT APPLICATION	03.07.19



SCALE	DRAWN BY	CHECKED BY	DATE
1 : 1000 @A3	MC	PR	November 2018
PROJ. No.	DRAWING No.	REV.	
A1803	DA - 601	C	

 <small>GRAN ASSOCIATES AUSTRALIA ARCHITECTS PTY LTD LEVEL 1, 597 DARLING STREET ROZELLE NSW 2039 PH: +61 2 9818 8437 FAX: +61 2 9818 6288 PETER REED ARAIA, AIA NOM ARCH 5377 ANTHONY KEMENY FRAIA NSW REG No. 4599</small>	PROJECT
	AMITY COLLEGE LEPPINGTON 85 Byron Road, Leppington NSW
	TITLE: STAGING PLAN STAGE 2