



TYPICAL CONSTRUCTION LEGEND

- FENCING
- - - → TRAFFIC IN
- - - ← TRAFFIC OUT
- ▲ TRAFFIC ENTRY / CROSSOVER


STAGE 5

1. EXCLUSION ZONE FOR FUTURE PLAY FIELD AND LANDSCAPING
2. LANDSCAPING
3. SECONDARY THREE STOREY LEARNING AREA MODULE WITH BASEMENT PARKING AND LINKS
4. VISITOR PARKING
5. DRIVEWAY TO BASEMENT PARKING
6. SECONDARY DROP OFF AND LANDSCAPING
7. CONSTRUCT LOCAL ROAD (INCLUDES WORKS RELATING TO CONNECTION WITH BYRON ROAD)
8. PLAY FIELD AREA AND LANDSCAPING
9. EARTHWORKS FOR FUTURE PLAY COURT AND HALL

■ PREVIOUS STAGE

NOTE:

1. LANDSCAPING REFERS TO RAD AND SOFT WORKS
2. SOIL, REMEDIATION, EXCAVATION AND FILL AS REQUIRED

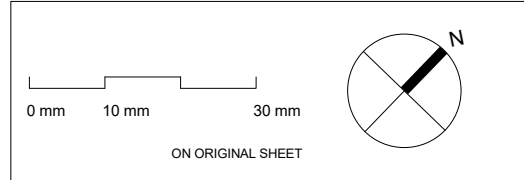

N°.	DESCRIPTION	DATE
A	ISSUE FOR DEVELOPMENT APPLICATION	30.04.19
B	ISSUE FOR DEVELOPMENT APPLICATION	31.05.19
C	ISSUE FOR DEVELOPMENT APPLICATION	03.07.19



SCALE	DRAWN BY	CHECKED BY	DATE
1 : 1000 @A3	MC	PR	November 2018
PROJ. No.	DRAWING No.	REV.	
A1803	DA - 604	C	

GRAN
 GRAN ASSOCIATES AUSTRALIA
 ARCHITECTS PTY LTD
 LEVEL 1, 597 DARLING STREET
 ROZELLE NSW 2039
 PH: +61 2 9818 8437
 FAX: +61 2 9818 6288
 PETER REED ARAIA, AIA NOM ARCH 5377
 ANTHONY KEMENY FRAIA NSW REG No. 4599

PROJECT	AMITY COLLEGE LEPPINGTON
	85 Byron Road, Leppington NSW
TITLE:	STAGING PLAN STAGE 5