



TYPICAL CONSTRUCTION LEGEND

- FENCING
- → TRAFFIC IN
- ← TRAFFIC OUT
- ▲ TRAFFIC ENTRY / CROSSOVER

STAGE 1

1. COMPLETE REMAINING PORTION OF ROAD AND FOOTPATH RESERVE (INCLUDES WORKS RELATING TO CONNECTION WITH BYRON ROAD)
2. LOADING ZONE
3. DROP OFF PARKING AND LANDSCAPING
4. EXCLUSION ZONE FOR WORKS RELATING TO FUTURE PLAY FIELD AND LANDSCAPING.
5. TEMPORARY PLAY FIELD
6. ADMINISTRATION (DEMOUNTABLE)
7. TOILET BLOCK (DEMOUNTABLE)
8. PRIMARY HOME BASES (DEMOUNTABLE)
9. CANTEEN (DEMOUNTABLE)
10. DEMOLISH EXISTING BUILDINGS
11. TEMPORARY STAFF PARKING
12. BASEMENT PARKING EXCAVATION

NOTE:
1. LANDSCAPING REFERS TO RAD AND SOFT WORKS
2. SOIL, REMEDIATION, EXCAVATION AND FILL AS REQUIRED

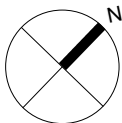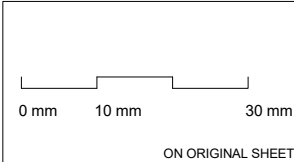

N°.	DESCRIPTION	DATE
A	ISSUE FOR DEVELOPMENT APPLICATION	30.04.19
B	ISSUE FOR DEVELOPMENT APPLICATION	31.05.19
C	ISSUE FOR DEVELOPMENT APPLICATION	03.07.19



SCALE	DRAWN BY	CHECKED BY	DATE
1 : 1000 @A3	MC	PR	November 2018
PROJ. No.	DRAWING No.	REV.	
A1803	DA - 600	C	



GRAN ASSOCIATES AUSTRALIA
ARCHITECTS PTY LTD
LEVEL 1, 597 DARLING STREET
ROZELLE NSW 2039
PH: +61 2 9818 8437
FAX: +61 2 9818 6288
PETER REED ARAIA, AIA NOM ARCH 5377
ANTHONY KEMENY FRAIA NSW REG No. 4599

PROJECT
AMITY COLLEGE LEPPINGTON
85 Byron Road, Leppington NSW
TITLE:
STAGING PLAN STAGE 1