

AMITY COLLEGE

LEPPINGTON

DRAWING SCHEDULE

LC00 - K23503 - COVER SHEET

LC1/6 - K23503 - LANDSCAPE PRINCIPLES

LC2/6 - K23503 - LANDSCAPE MASTERPLAN

LC3/6 - K23503 - LANDSCAPE - OVAL

LC4/6 - K23503 - LIBRARY TERRACE / PLANT SCHEDULE


LC5/6 - K23503 - LANDSCAPE STAGING PLAN

LC6/6 - K23503 - LANDSCAPE STAGEING PLAN

	N°	DESCRIPTION	DATE		SCALE	DRAWN BY	CHECKED BY	DATE	 Michael Siu Landscape Architects PO Box 550 Hurstville NSW 1481 michael@msla.com.au 02 9557 9833 0417 280 249	PROJECT
	A	ISSUE FOR DA	28 - 05 -19		1 : 100@A3	JG	MS	FEB 2019		AMITY COLLEGE LEPPINGTON
	B	ISSUE FOR UPDATE	09 - 12 -20							85 Byron Road, Leppington NSW
	C	ISSUE FOR UPDATE	13 - 04 -21		PROJ. No	DRAWING No.	REV.			TITLE
						LC00 - K23503	C			COVER SHEET

LANDSCAPE PRINCIPLES


1. ACCESS

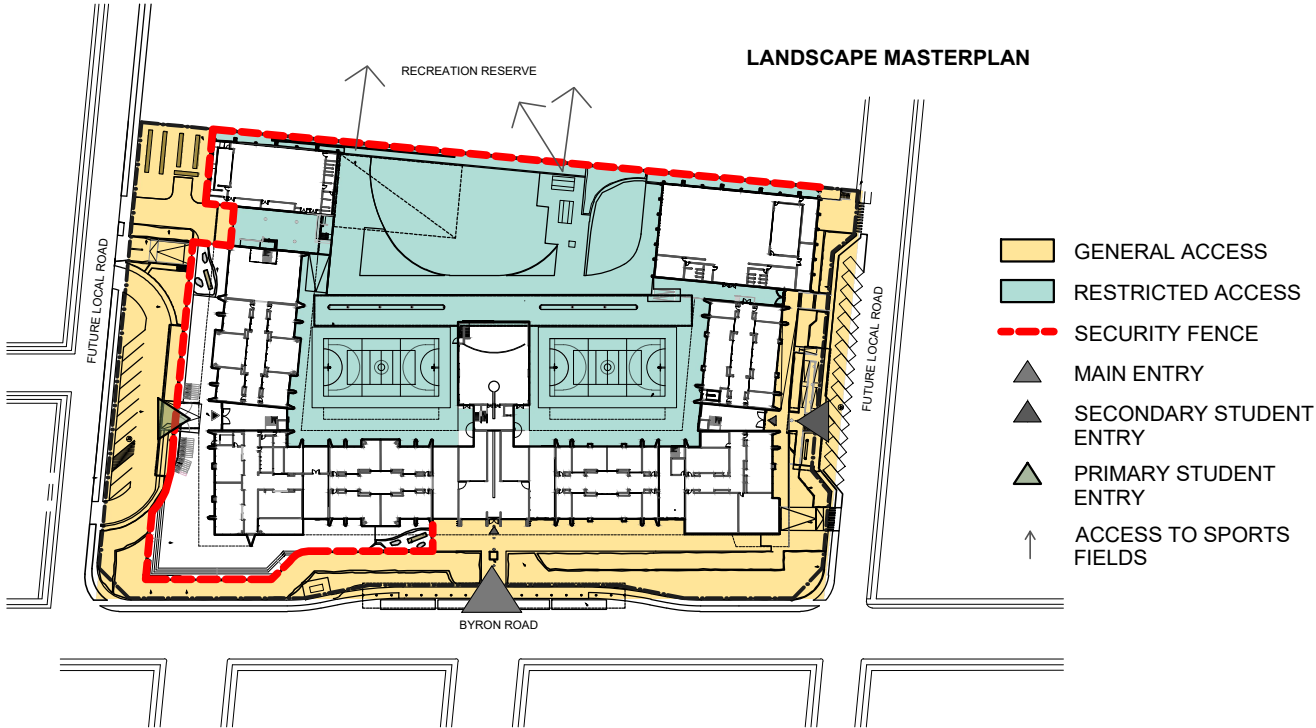


2. TREE CANOPY



3. ACTIVE AND PASSIVE PLAY

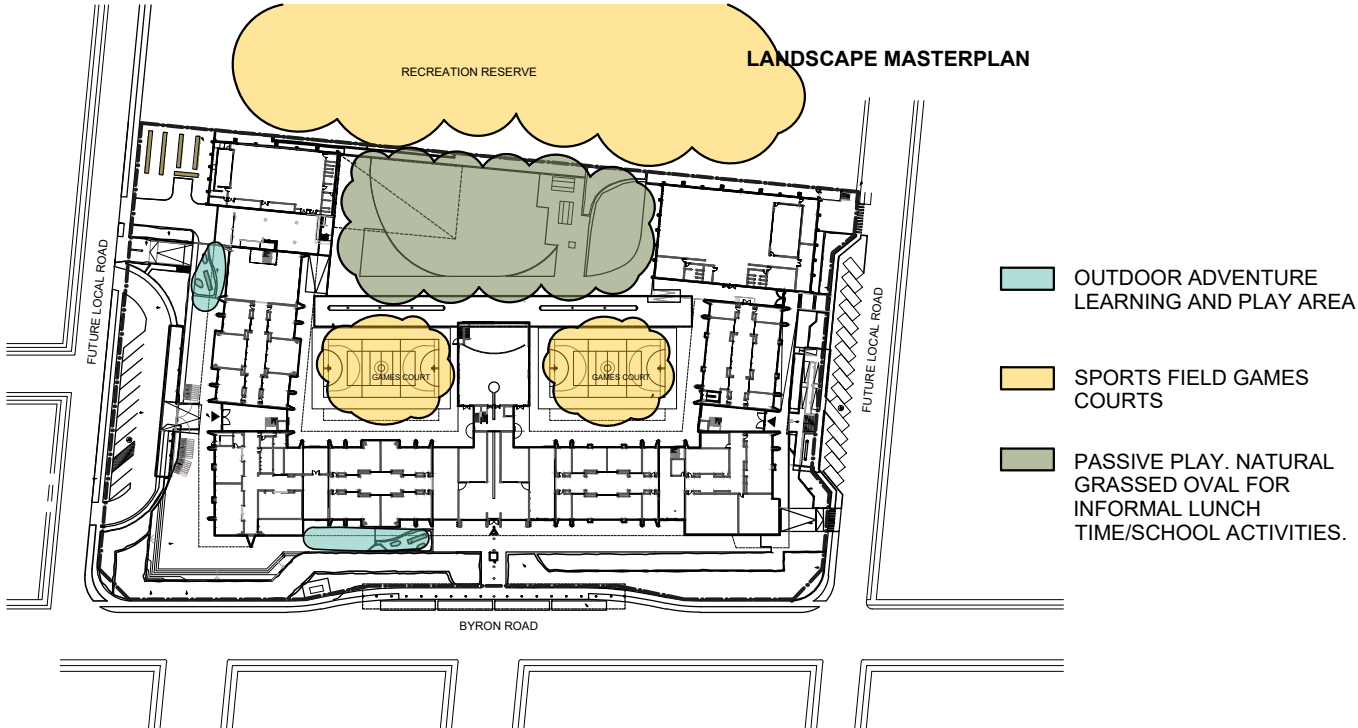


4. OUTDOOR LEARNING

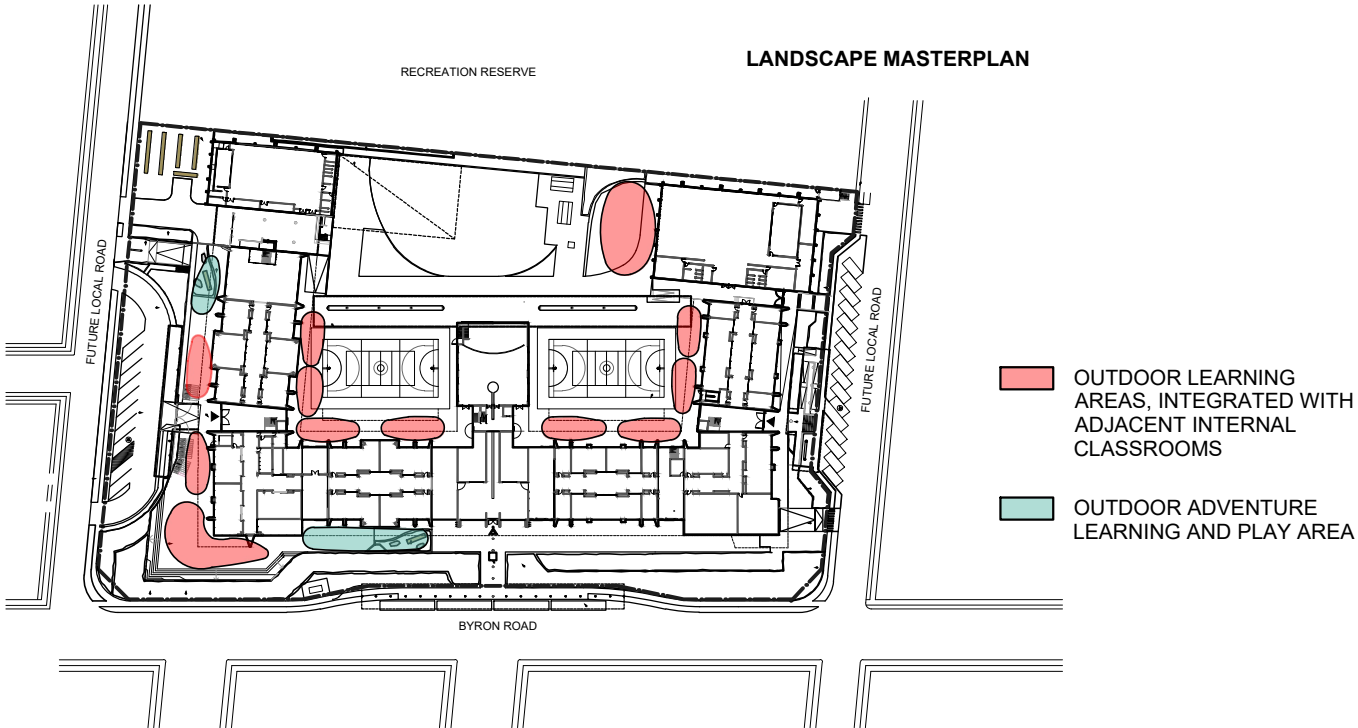



	N° DESCRIPTION		DATE		SCALE	DRAWN BY	CHECKED BY	DATE	 Michael Siu Landscape Architects PO Box 550 Hurstville NSW 1481 michael@msla.com.au 02 9557 9833 0417 280 249	PROJECT AMITY COLLEGE LEPPINGTON 85 Byron Road, Leppington NSW
	A	ISSUE FOR DA	28 - 05 -19		AS SHOWN	JG	MS	FEB 2019		
	B	ISSUE FOR UPDATE	09 -12 -20							
	C	ISSUE FOR UPDATE	13 - 04 -21		PROJ. No	DRAWING No.	REV.			TITLE
					LC1/6	- K23503	C			LANDSCAPE PRINCIPLES

LANDSCAPE MASTERPLAN

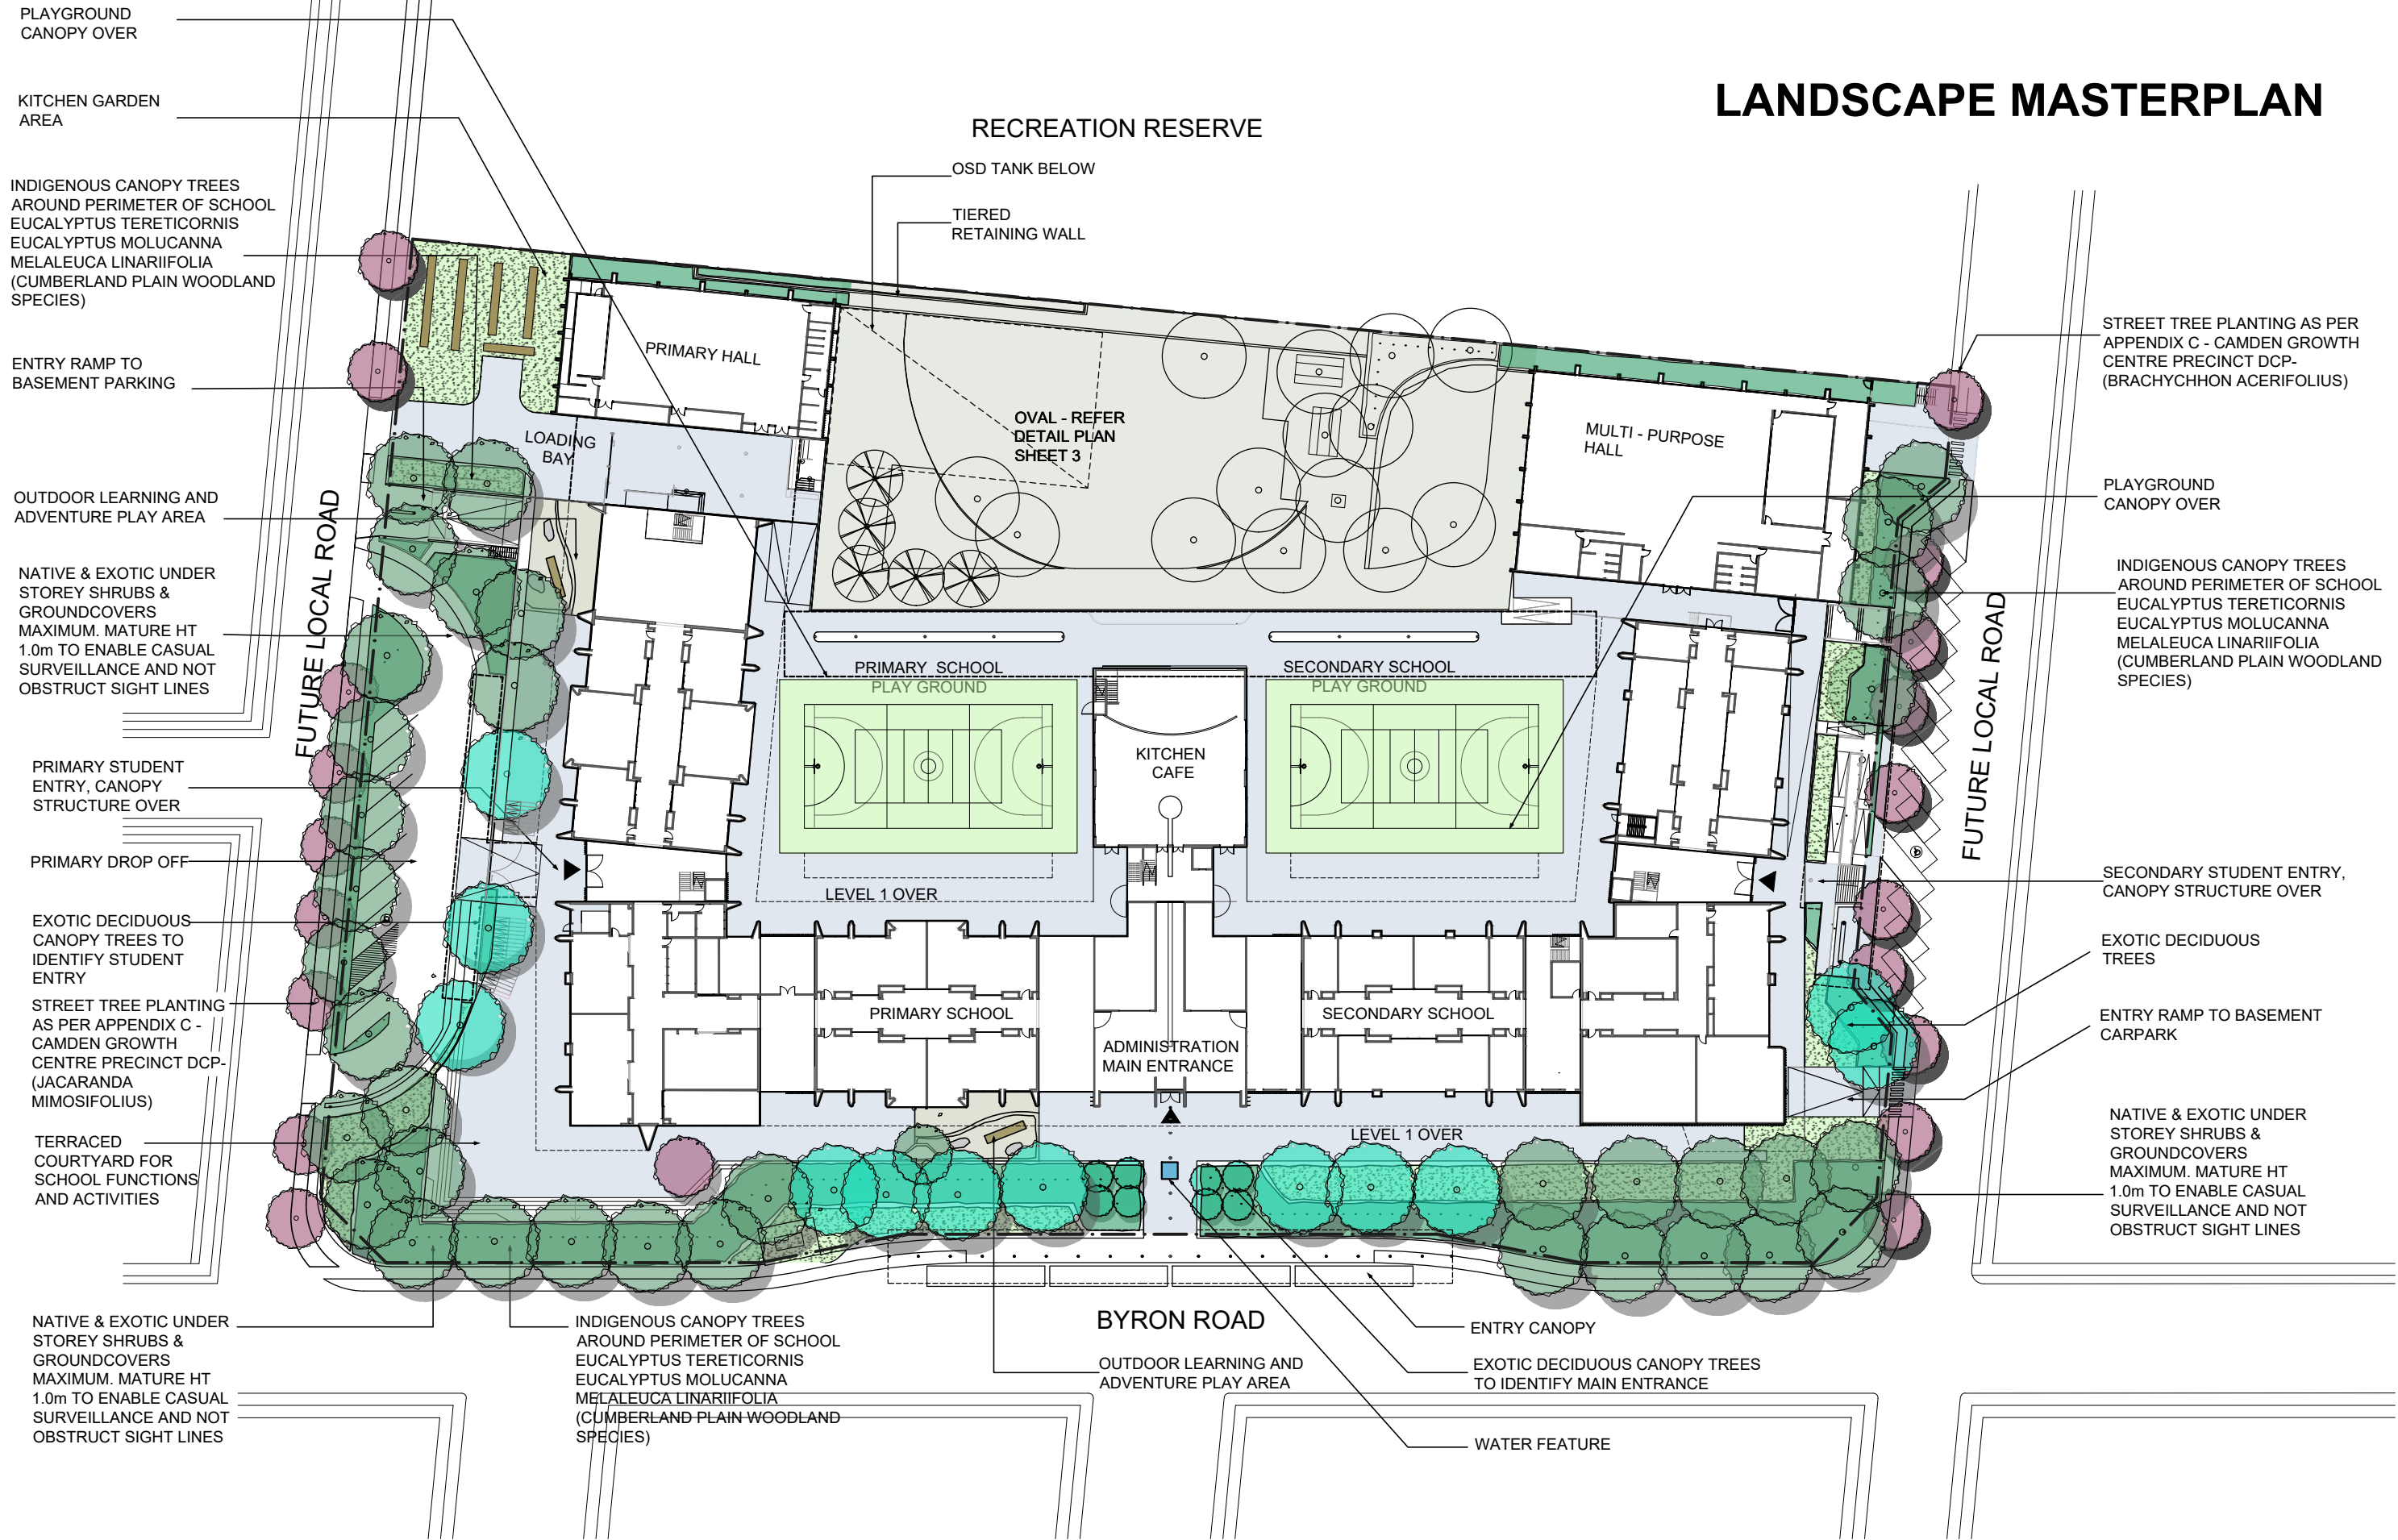

0 m20 m N	N° DESCRIPTION		DATE		SCALE	DRAWN BY	CHECKED BY	DATE	 Michael Siu Landscape Architects PO Box 550 Hurstville NSW 1481 michael@msla.com.au 02 9557 9833 0417 280 249	PROJECT
	A	ISSUE FOR DA	28 - 05 - 19		1 : 750@A3	JG	MS	FEB 2019		AMITY COLLEGE LEPPINGTON
	B	ISSUE FOR UPDATE	09 - 12 - 20					85 Byron Road, Leppington NSW		
C	ISSUE FOR UPDATE	13 - 04 - 21				PROJ. No	DRAWING No.	REV.	TITLE	
					LC2/6 K23503			C	LANDSCAPE MASTERPLAN	

LANDSCAPE - OVAL

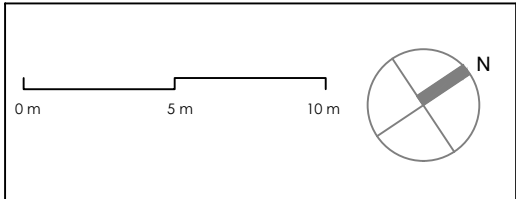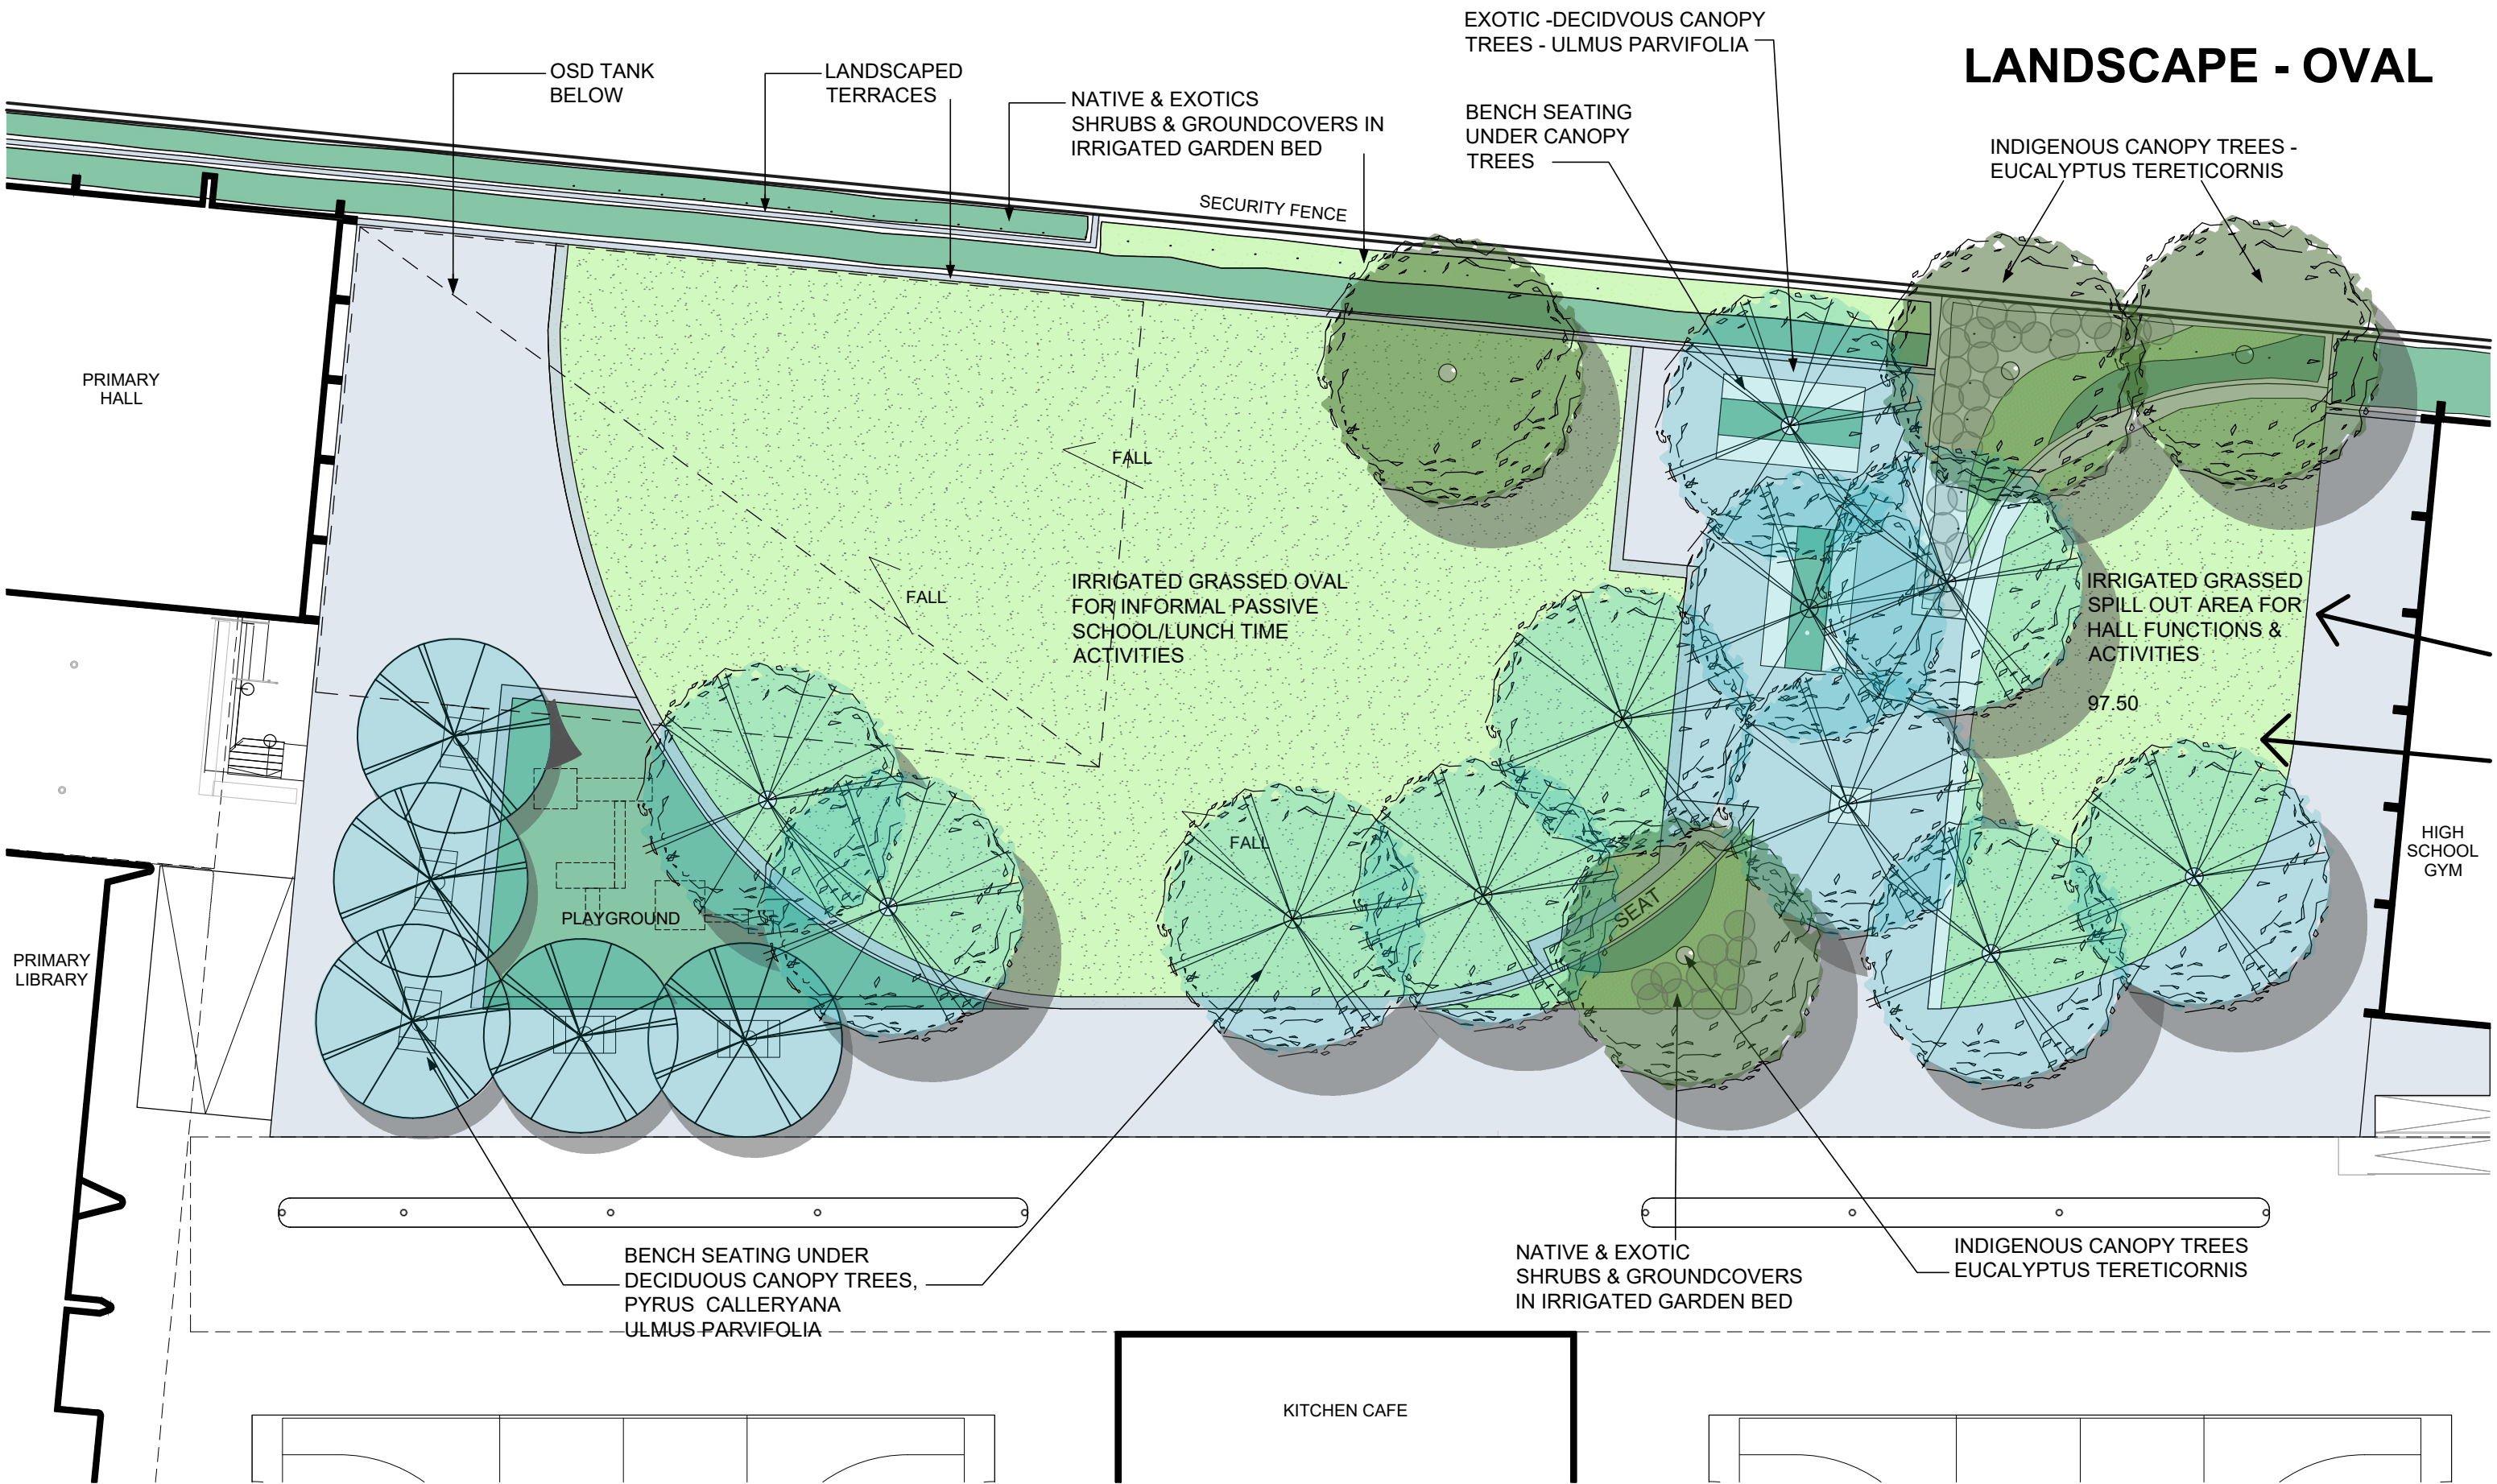

Nº	DESCRIPTION	DATE
A	ISSUE FOR DA	28 - 05 - 19
B	ISSUE FOR UPDATE	09 - 12 - 20
C	ISSUE FOR UPDATE	13 - 04 - 21




SCALE	DRAWN BY	CHECKED BY	DATE
1 :250@A3	JG	MS	FEB 2019
PROJ. No	DRAWING No.	REV.	
LC3/6 - K23503		C	


Michael Siu
Landscape Architects
PO Box 550 Hurstville NSW 1481
michael@msla.com.au
02 9557 9833 | 0417 280 249

PROJECT	AMITY COLLEGE LEPPINGTON
	85 Byron Road, Leppington NSW
TITLE	LANDSCAPE - OVAL

LIBRARY TERRACE & PLANT SCHEDULE

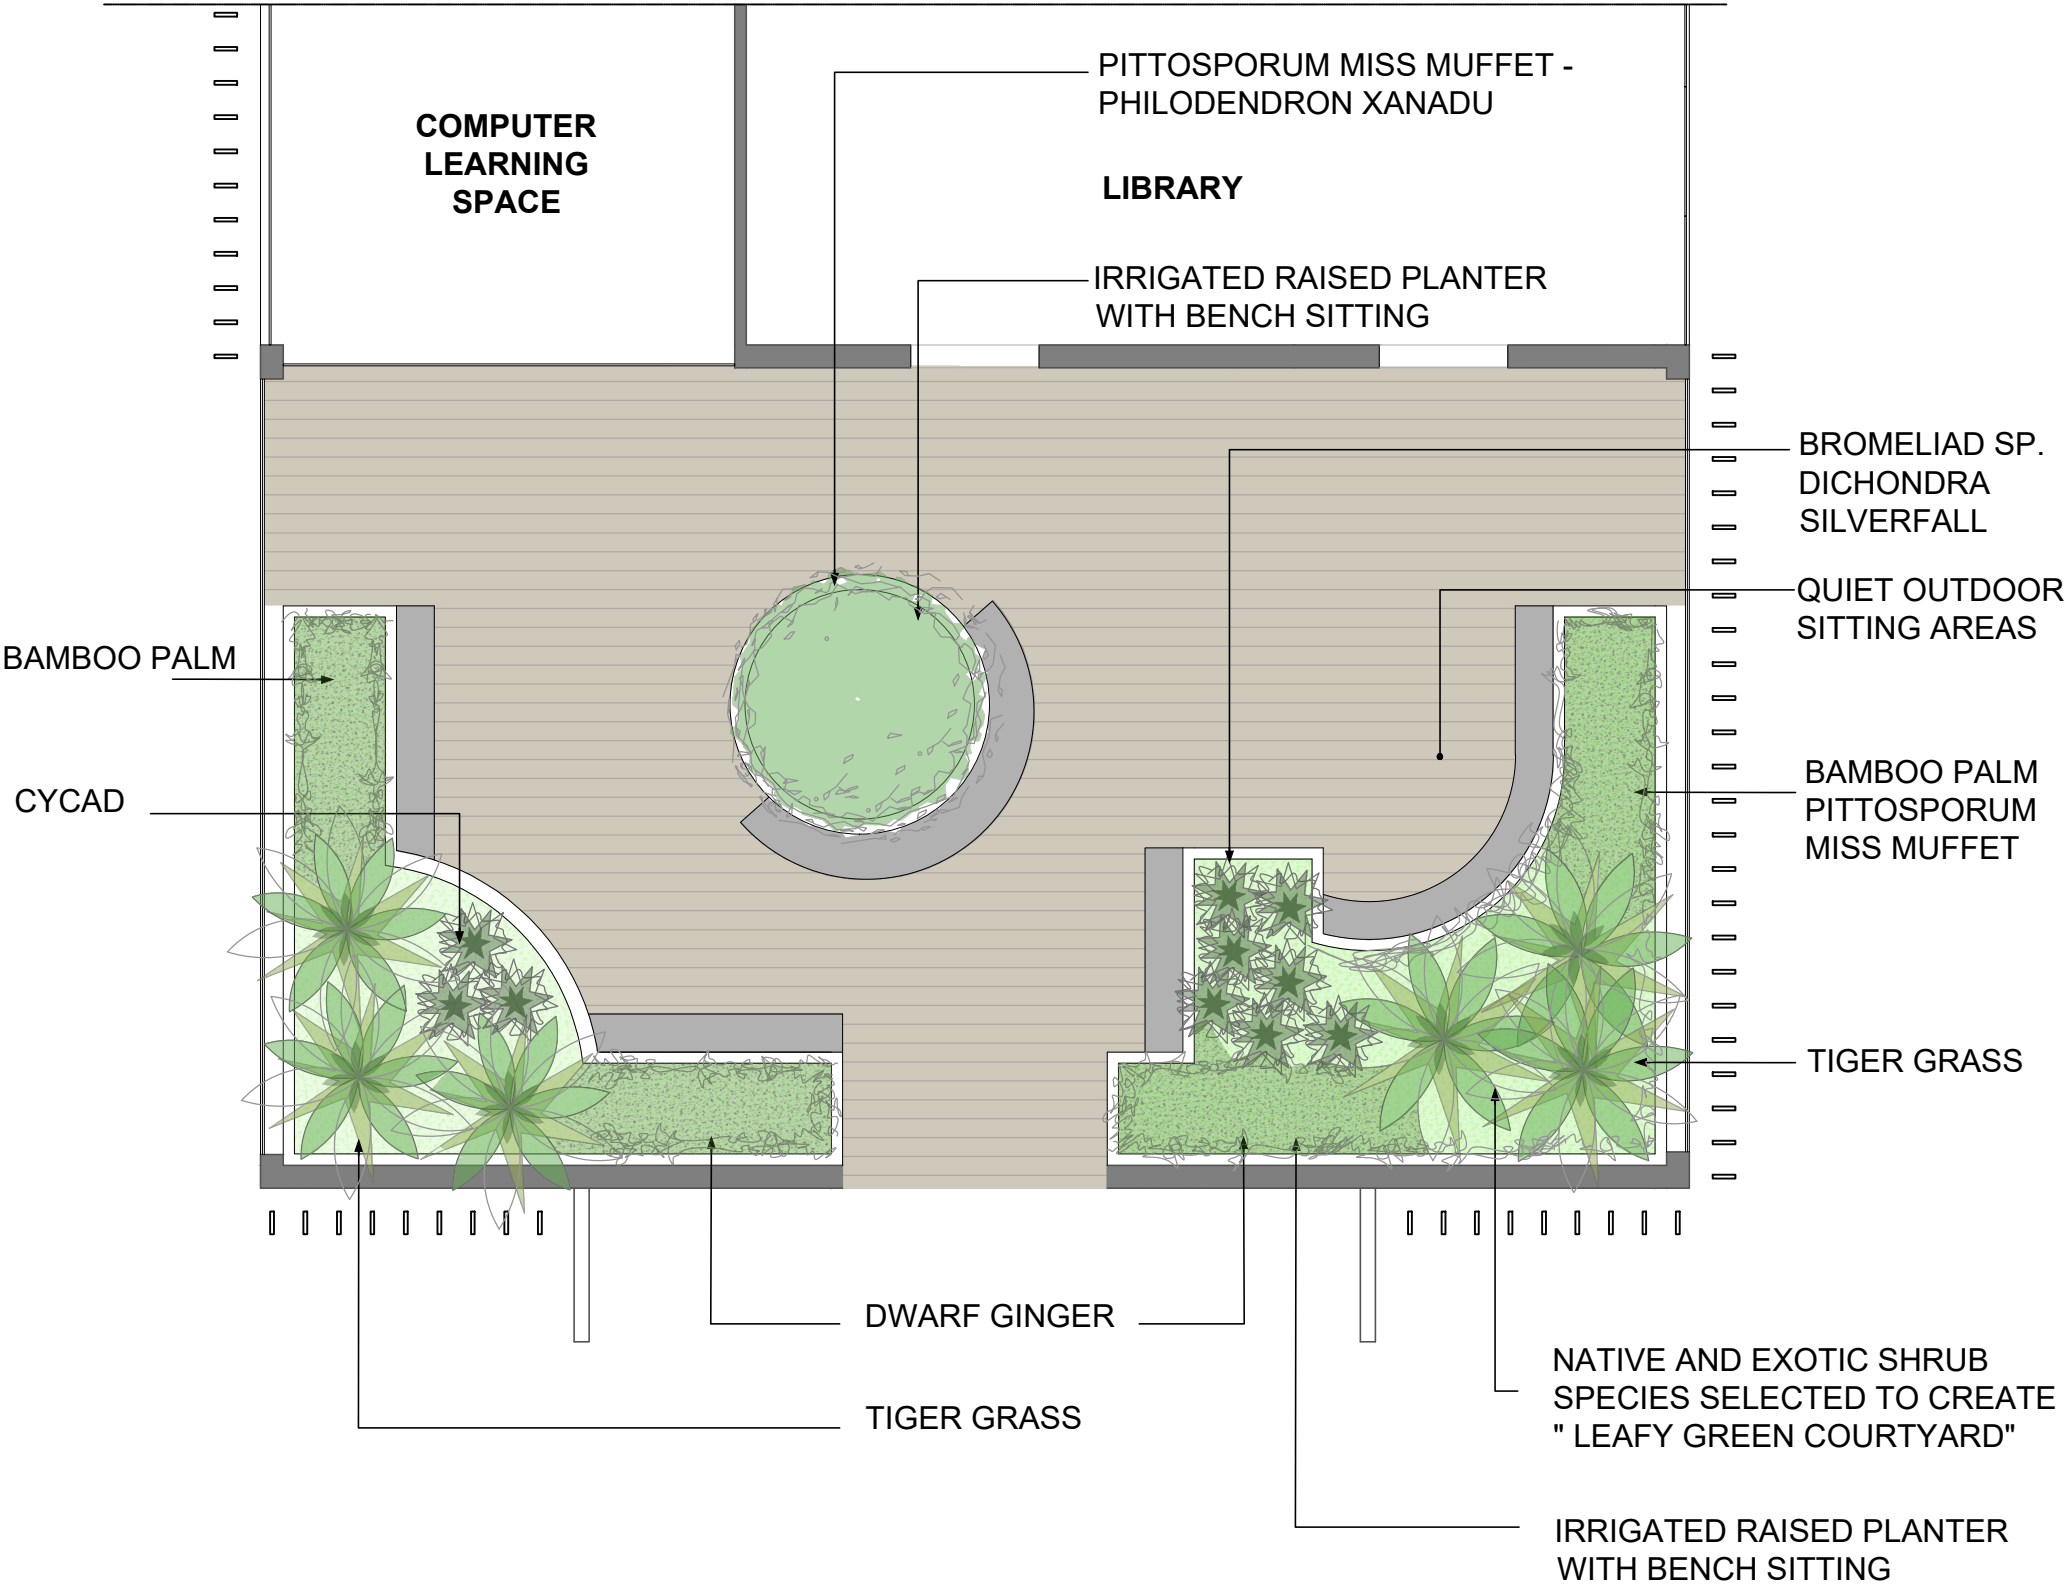

INDICATIVE PLANTING SCHEDULE

Name	Mt Size	Pot Size	Density	Qty
Canopy Trees				
Eucalyptus tereticornis*	Forest red gum	18m+	200Litre	As indicated 30No.
Eucalyptus molucanna*	Grey Box	18m+	200Litre	As indicated 30No.
Melaleuca linariifolia*	Snow in Summer	10+	200Litre	As indicated 20No.
Pyrus ussuriensis	Ornamental Pear	8m	200Litre	As indicated 5No
Ulmus parvifolia	Chinese Elm	8m	200Litre	As indicated 3No.
Lagerstroemia indica	Crepe Myrtle	6m	200Litre	As indicated 8No.
Sapium sebiferum	Chinese tallowood	8m	200Litre	As indicated 2No.

* Indigenuos Cumberland Plain Woodland Species

Shrubs and Ground Covers

Acacia 'Dazzler'*	Dazzler	0.8m	200mm	3/m2	700No.
Correa alba*	White Correa	1.0m	200mm	3/m2	700No.
Dianella caerulea Breeze*	Paroo Lily	0.6m	100mm	5/m2	650No.
Dichondra 'Silver Falls'*	'Silver Falls'	GCover	150mm	5/m2	650No.
Diets grandifolia	Fortnight Lily	1.0m	150mm	5/m2	650No.
Doryanthes excelsa*	Gymea Lily	1.5m	300mm	As indicated	100No.
Lomandra tanika*	Tanika	0.8m	150mm	5/m2	650No.
Lomandra verday*	Verday	0.6m	150mm	5/m2	650No.
Melaleuca 'Claret Tops'*	Claret Tops	0.8m	200mm	3/m2	700No.
Myoporum 'Yareena'*	Creeping Myoporum	GCover	150mm	5/m2	650No.
Phylodendron 'Xanadu'	Xanadu	0.5m	200mm	3/m2	700No.
Pittosporum 'Miss Muffet'	Miss Muffet	0.8m	200mm	2/m2	700No.
Poa labillardierii 'Eskdale'*	Tussock Grass	0.5m	100mm	5/m2	650No.
Themeda australis*	Kangaroo Grass	0.5m	100mm	6/m2	650No.
Trachelospermum jasminoides	Star Jasmine	GCover	200mm	5/m2	650No.
Westringia 'Aussie Box'*	Aussie Box	0.8m	200mm	3/m2	700No.

*Native low water usage species

Library Courtyard

Alpina nutans	Dwarf Ginger	1.0m	35Litre	As indicated	15No.
Bromeliad alcantarea	Giant Bromeliad	1.0m	35Litre	As indicated	10No.
Cycas revoluta	Cycad	1.0m	35Litre	As indicated	3No.
Dichondra Silver Falls	Silver Falls	GCover	150mm	5/m2	20No.
Phylodendron 'Xanadu'	Xanadu	0.5m	200mm	3/m2	10No.
Pittosporum Miss Muffet	Miss muffet	0.8m	200mm	2/m2	10No.
Rhaphis excelsa	Bamboo Palm	2.0m	300mm	1/m2	6No.
Thysanolaena maxima	Tiger Grass	3.0m	75Litre	As indicated	6No.

Amity College Leppington – 85 Byron Road Leppington

April 2018

0 m 5 m



Nº	DESCRIPTION	DATE
A	ISSUE FOR DA	28 - 05 - 19
B	ISSUE FOR UPDATE	09 - 12 - 20
C	ISSUE FOR UPDATE	13 - 04 - 21



SCALE	DRAWN BY	CHECKED BY	DATE
1 : 100@A3	JG	MS	FEB 2019
PROJ. No	DRAWING No.	REV.	
LC4/6 - K23503		C	


Michael Siu
Landscape Architects
PO Box 550 Hurstville NSW 1481
michael@msia.com.au
02 9557 9633 | 0417 280 249

PROJECT	AMITY COLLEGE LEPPINGTON
	85 Byron Road, Leppington NSW
TITLE	LIBRARY TERRACE & PLANT SCHEDULE

STAGE 1



1. COMPLETE REMAINING PORTION OF ROAD AND FOOTPATH RESERVE (INCLUDES WORKS RELATING TO CONNECTION WITH BYRON ROAD)
2. LOADING ZONE
3. DROP OFF PARKING AND LANDSCAPING
4. EXCLUSION ZONE FOR WORKS RELATING TO FUTURE PLAY FIELD AND LANDSCAPING
5. TEMPORARY PLAY FIELD/ OVAL
6. FACILITIES - MAINTENANCE/ CONSTRUCTION (DEMOUNTABLE)
7. DRIVEWAY TO BASEMENT PARKING
8. LANDSCAPING AND OUTDOOR LEARNING AREAS
9. TWO STOREY PRIMARY HOME BASE MODULES WITH BASEMENT PARKING BELOW AND LINKS
10. DEMOLISH EXISTING BUILDINGS
11. TEMPORARY MAINTENANCE AND CONSTRUCTION PARKING
12. ONSITE DETENTION TANK
13. LANDSCAPED COUTRYARD WITH TREE PLANTING AND GRASS
14. PRIMARY COURTYARD WORKS
15. SUBSTATION
16. TERRACED LEARNING AREA EXCAVATION AND LANDSCAPING
17. SLAB ON TOP OF BASEMENT AND GRASSED BATTER
18. RETAINING WALLS FOR FUTURE TERRACED LADNSCAPING ALONG THE BOUNDARY

NOTE:
1. LANDSCAPING REFERS TO ROAD AND SOFT WORKS
2. SOIL, REMEDIATION, EXCAVATION AND FILL AS REQUIRED

STAGE 2



- STAGE 2
1. TWO STOREY PRIMARY HOME BASE MODULE WITH LINKS
 2. LANDSCAPING AND OUTDOOR LEARNING AREAS
 3. MODIFIED TEMPORARY PLAY AREA OVAL
 4. BUS BAY, MAIN STREET ENTRY AND LANDSCAPING

PREVIOUS STAGE

NOTE:
1. LANDSCAPING REFERS TO ROAD AND SOFT WORKS
2. SOIL, REMEDIATION, EXCAVATION AND FILL AS REQUIRED

STAGE 3



TYPICAL CONSTRUCTION LEGEND


- FENCING
- TRAFFIC IN
- TRAFFIC OUT
- TRAFFIC ENTRY / CROSSOVER

- STAGE 3
1. MAIN ENTRY LANDSCAPING AND CANOPY
 2. FOUR STOREY BUILDING: ADMINISTRATION AND COMMUNITY FACILITIES
 3. THREE STOREY BUILDING: CAFE AND SECONDARY LIBRARY WITH LINK
 4. PLAY FIELD AREA AND LANDSCAPING

PREVIOUS STAGE

NOTE:
1. LANDSCAPING REFERS TO ROAD AND SOFT WORKS
2. SOIL, REMEDIATION, EXCAVATION AND FILL AS REQUIRED

STAGE 4

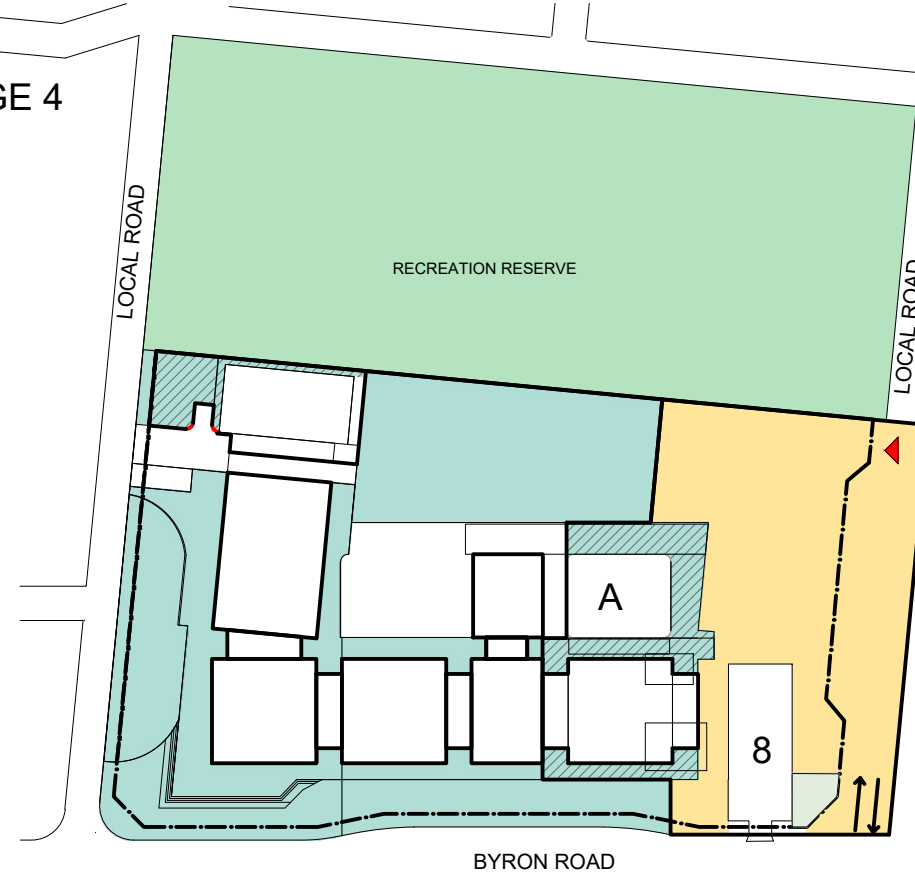


- STAGE 4
1. PRIMARY HALL
 2. KITCHEN GARDEN
 3. SECONDARY PLAY COURT
 4. SECONDARY THREE STOREY LEARNING AREA MODULE WITH LINKS
 5. LANDSCAPING
 6. REMOVE DEMOUNTABLES
 7. CANOPY STRUCTURES

TYPICAL CONSTRUCTION LEGEND

- FENCING
- TRAFFIC IN
- TRAFFIC OUT
- TRAFFIC ENTRY / CROSSOVER

PREVIOUS STAGE

NOTE:
1. LANDSCAPING REFERS TO ROAD AND SOFT WORKS
2. SOIL, REMEDIATION, EXCAVATION AND FILL AS REQUIRED

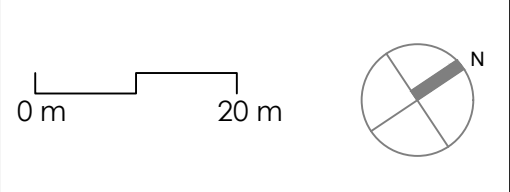

Nº	DESCRIPTION	DATE
A	ISSUE FOR DA	28 - 05 - 19
B	ISSUE FOR UPDATE	10 - 12 - 20
C	ISSUE FOR UPDATE	13 - 04 - 21



SCALE	DRAWN BY	CHECKED BY	DATE
1 : 2000@A3	JG	MS	NOV 2020
PROJ. No	DRAWING No.	REV.	
LC5/6 - K23503		C	



Michael Siu
Landscape Architects
PO Box 550 Hurstville NSW 1481
michael@msla.com.au
02 9557 9833 | 0417 280 249

PROJECT


AMITY COLLEGE LEPPINGTON

85 Byron Road, Leppington NSW

TITLE

LANDSCAPE MASTER PLAN

STAGE 5

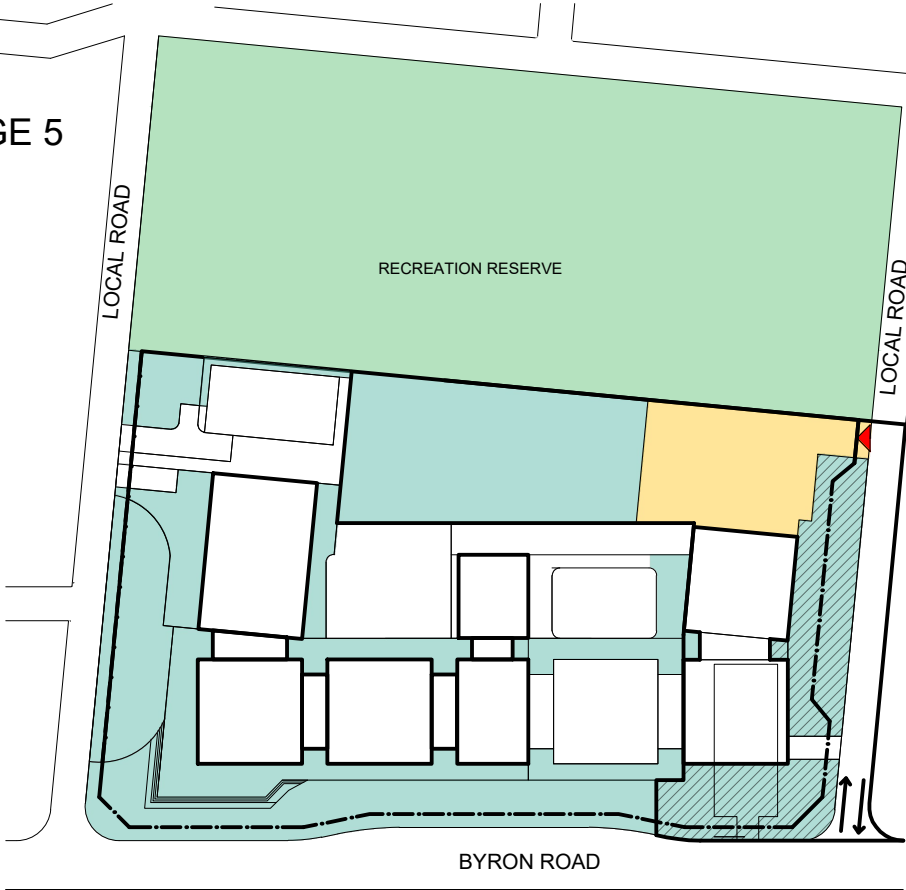


- Stage 1 - 4
Landscape works
- Implementation of Landscape
Masterplan Stage 5
- Land Remediation / earthworks

- TYPICAL CONSTRUCTION LEGEND
- FENCING
 - TRAFFIC IN
 - TRAFFIC OUT
 - TRAFFIC ENTRY / CROSSOVER

- STAGE 5
1. CONSTRUCT LOCAL ROAD (INCLUDES WORKS RELATING TO CONNECTION WITH BYRON ROAD)
 2. SECONDARY DROP OFF AND LANDSCAPING
 3. SECONDARY THREE STOREY LEARNING AREA MODULE WITH BASEMENT PARKING AND LINKS TO CONNECTION WITH BYRON ROAD
 4. FINAL LANDSCAPING TO COURTYARD
 5. DRIVEWAY TO BASEMENT PARKING
 6. REMOVE TEMPORARY CONSTRUCTION AND MAINTENANCE PARKING

- PREVIOUS STAGE
- NOTE:
1. LANDSCAPING REFERS TO ROAD AND SOFT WORKS
 2. SOIL, REMEDIATION, EXCAVATION AND FILL AS REQUIRED

STAGE 6

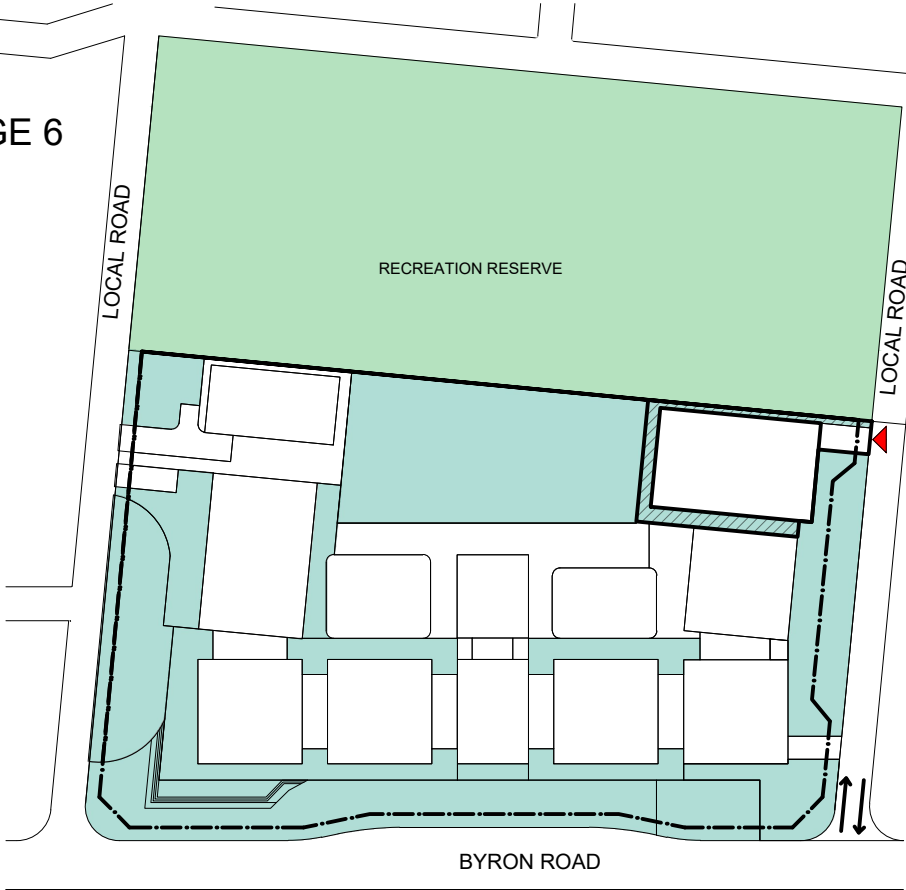

- Stage 1 - 5
Landscape works
- Implementation of Landscape
Masterplan Stage 6

- TYPICAL CONSTRUCTION LEGEND
- FENCING
 - TRAFFIC IN
 - TRAFFIC OUT
 - TRAFFIC ENTRY / CROSSOVER

- STAGE 6
1. SECONDARY HALL AND LANDSCAPING
 2. LOADING ZONE

- PREVIOUS STAGE
- NOTE:
1. LANDSCAPING REFERS TO ROAD AND SOFT WORKS
 2. SOIL, REMEDIATION, EXCAVATION AND FILL AS REQUIRED

		Nº	DESCRIPTION	DATE		SCALE	DRAWN BY	CHECKED BY	DATE	 Michael Siu Landscape Architects PO Box 550 Hurstville NSW 1481 michael@msla.com.au 02 9557 9833 0417 280 249	PROJECT AMITY COLLEGE LEPPINGTON 85 Byron Road, Leppington NSW
		A	ISSUE FOR UPDATE	10 - 12 -20		1 : 2000@A3	JG	MS	MAY 2020		
		B	ISSUE FOR UPDATE	13 - 04 -21		PROJ. No	DRAWING No.	REV.			TITLE LANDSCAPE MASTER PLAN
		C	ISSUE FOR UPDATE			LC6/6	K23503	C			