



SFS Response to Submissions

(SSD9249)

Attachment 14- Site Layout Plan

September 2018

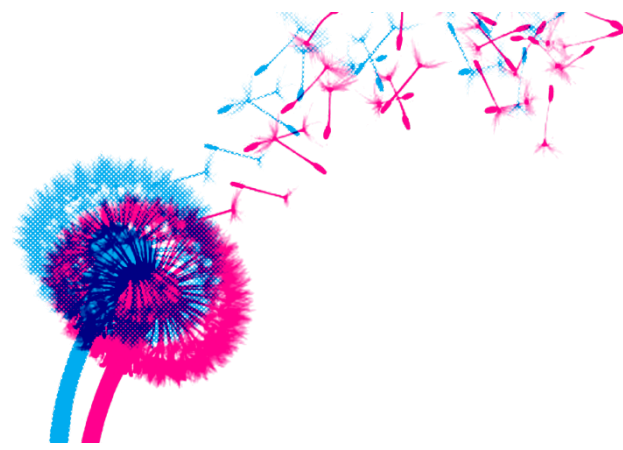

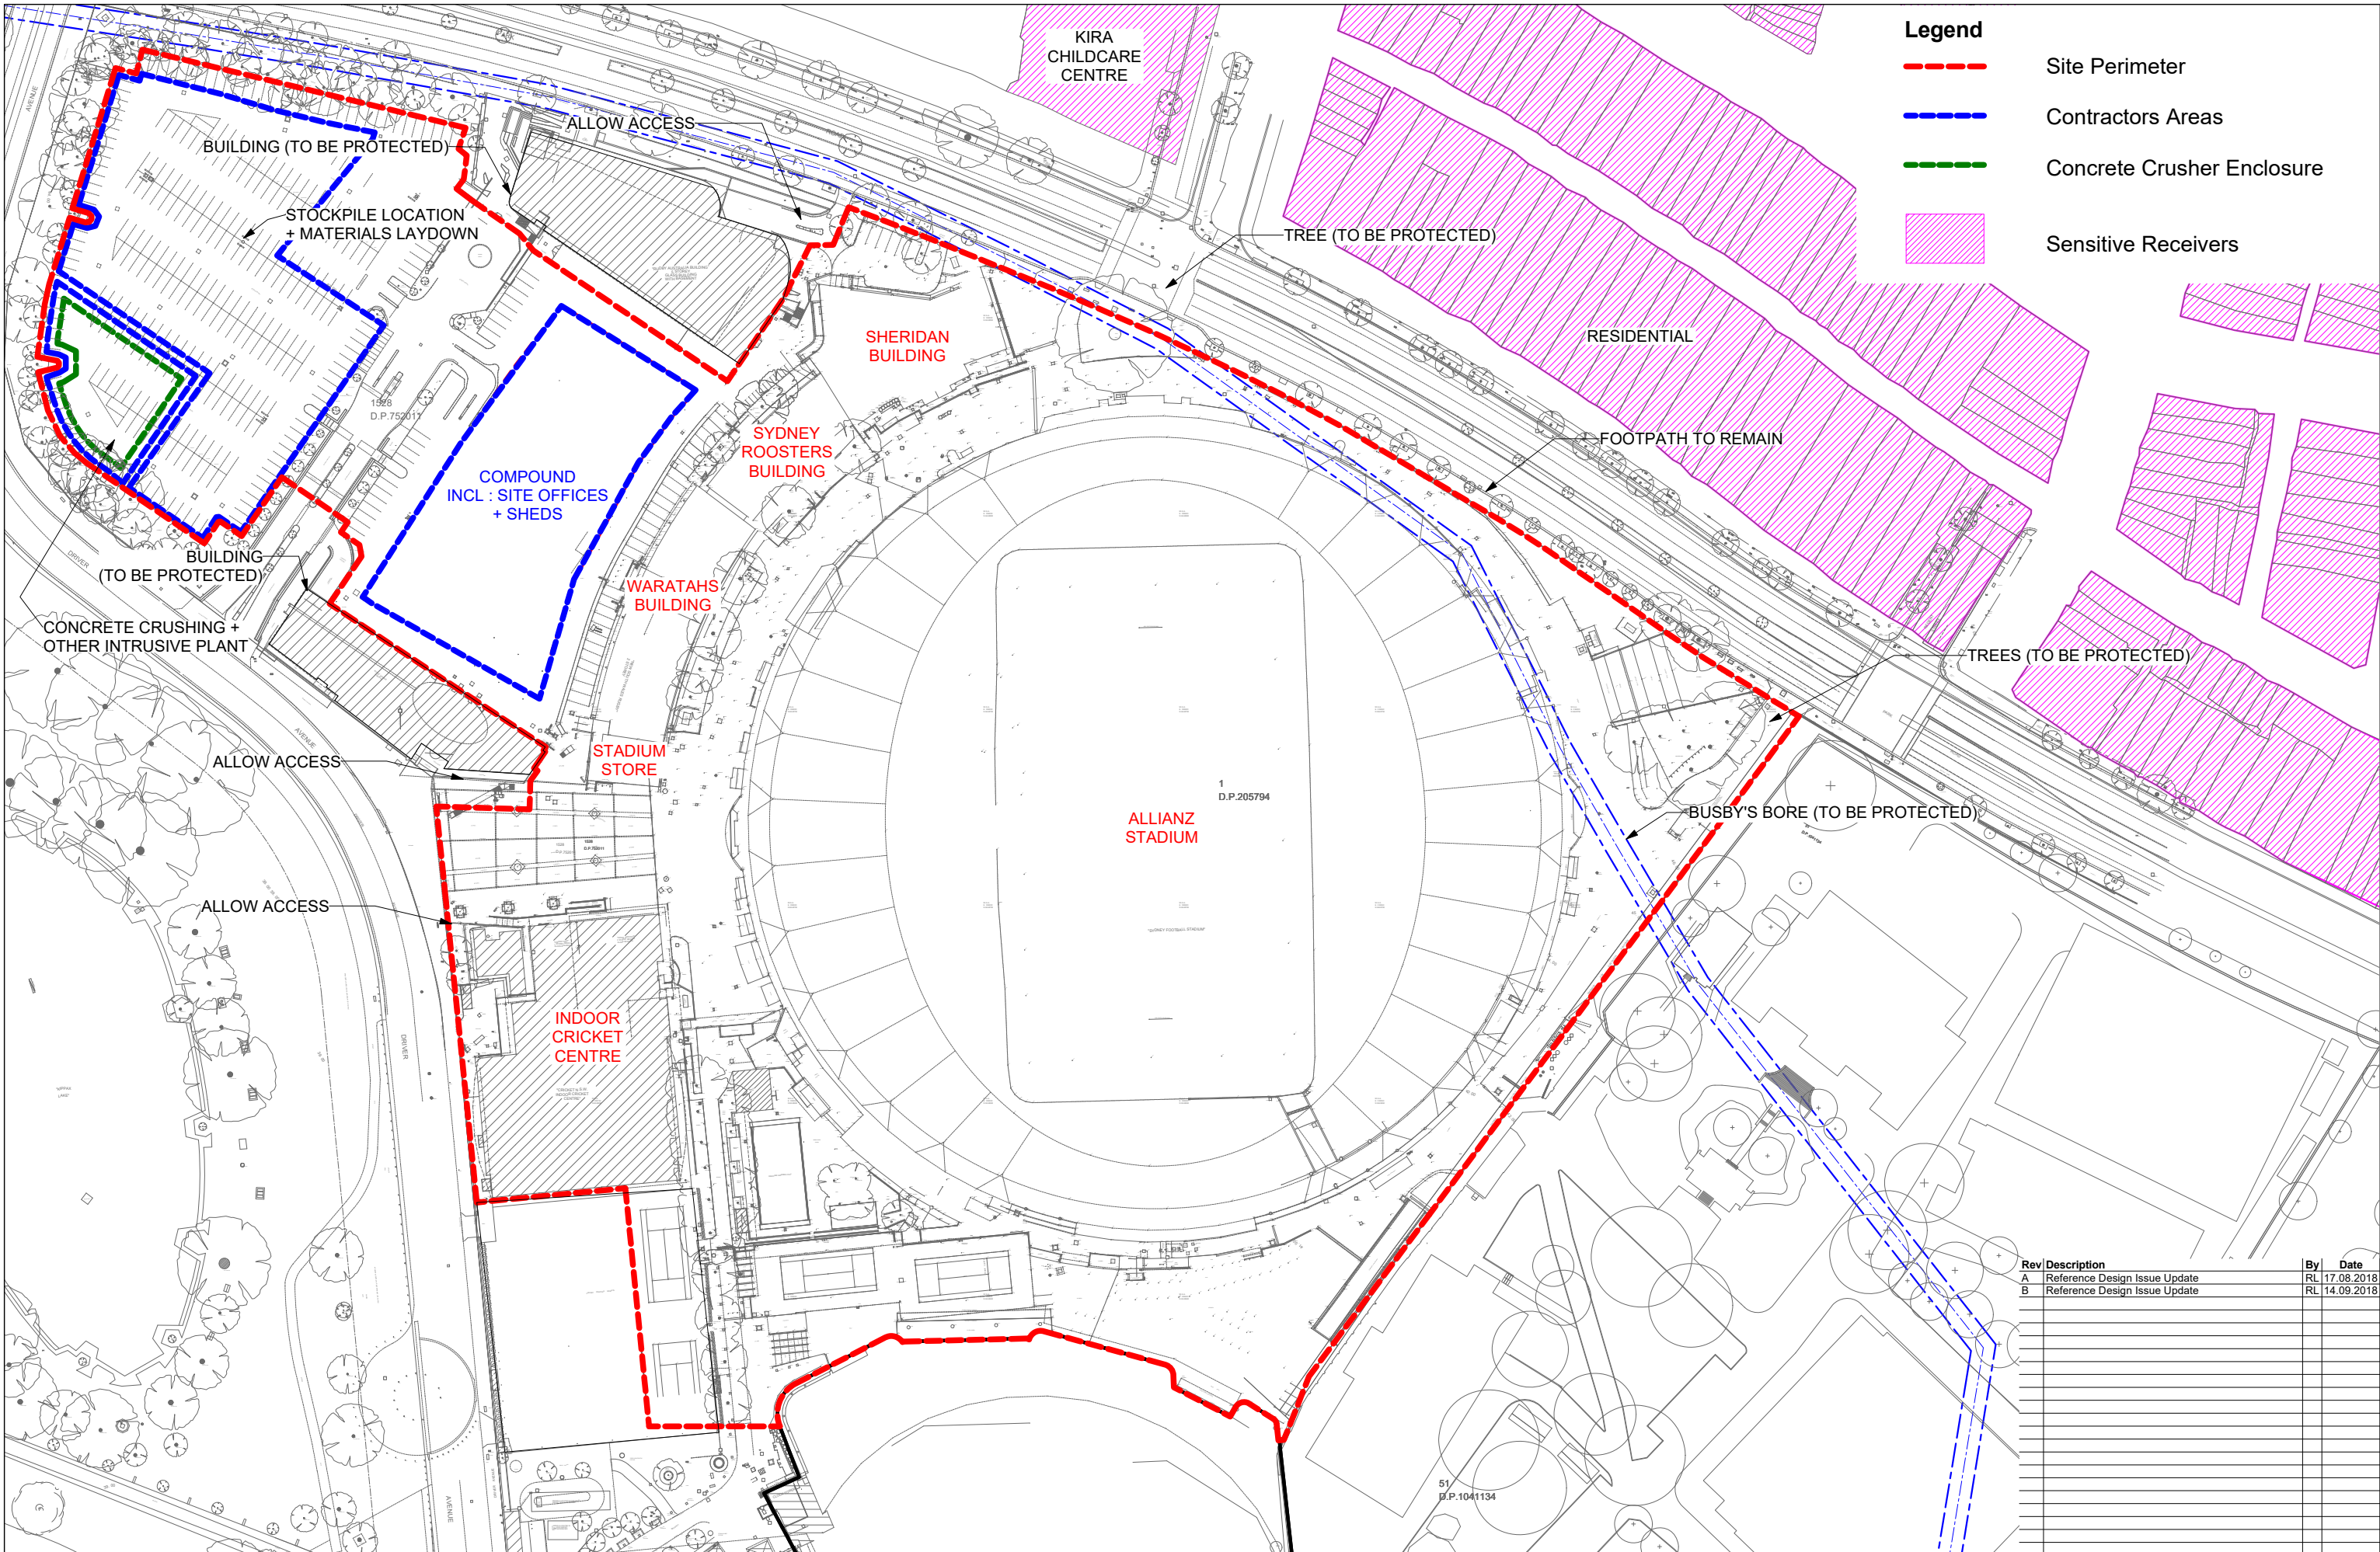

Rev	Description	By	Date
A	Reference Design Issue Update	RL	17.08.2018
B	Reference Design Issue Update	RL	14.09.2018

