


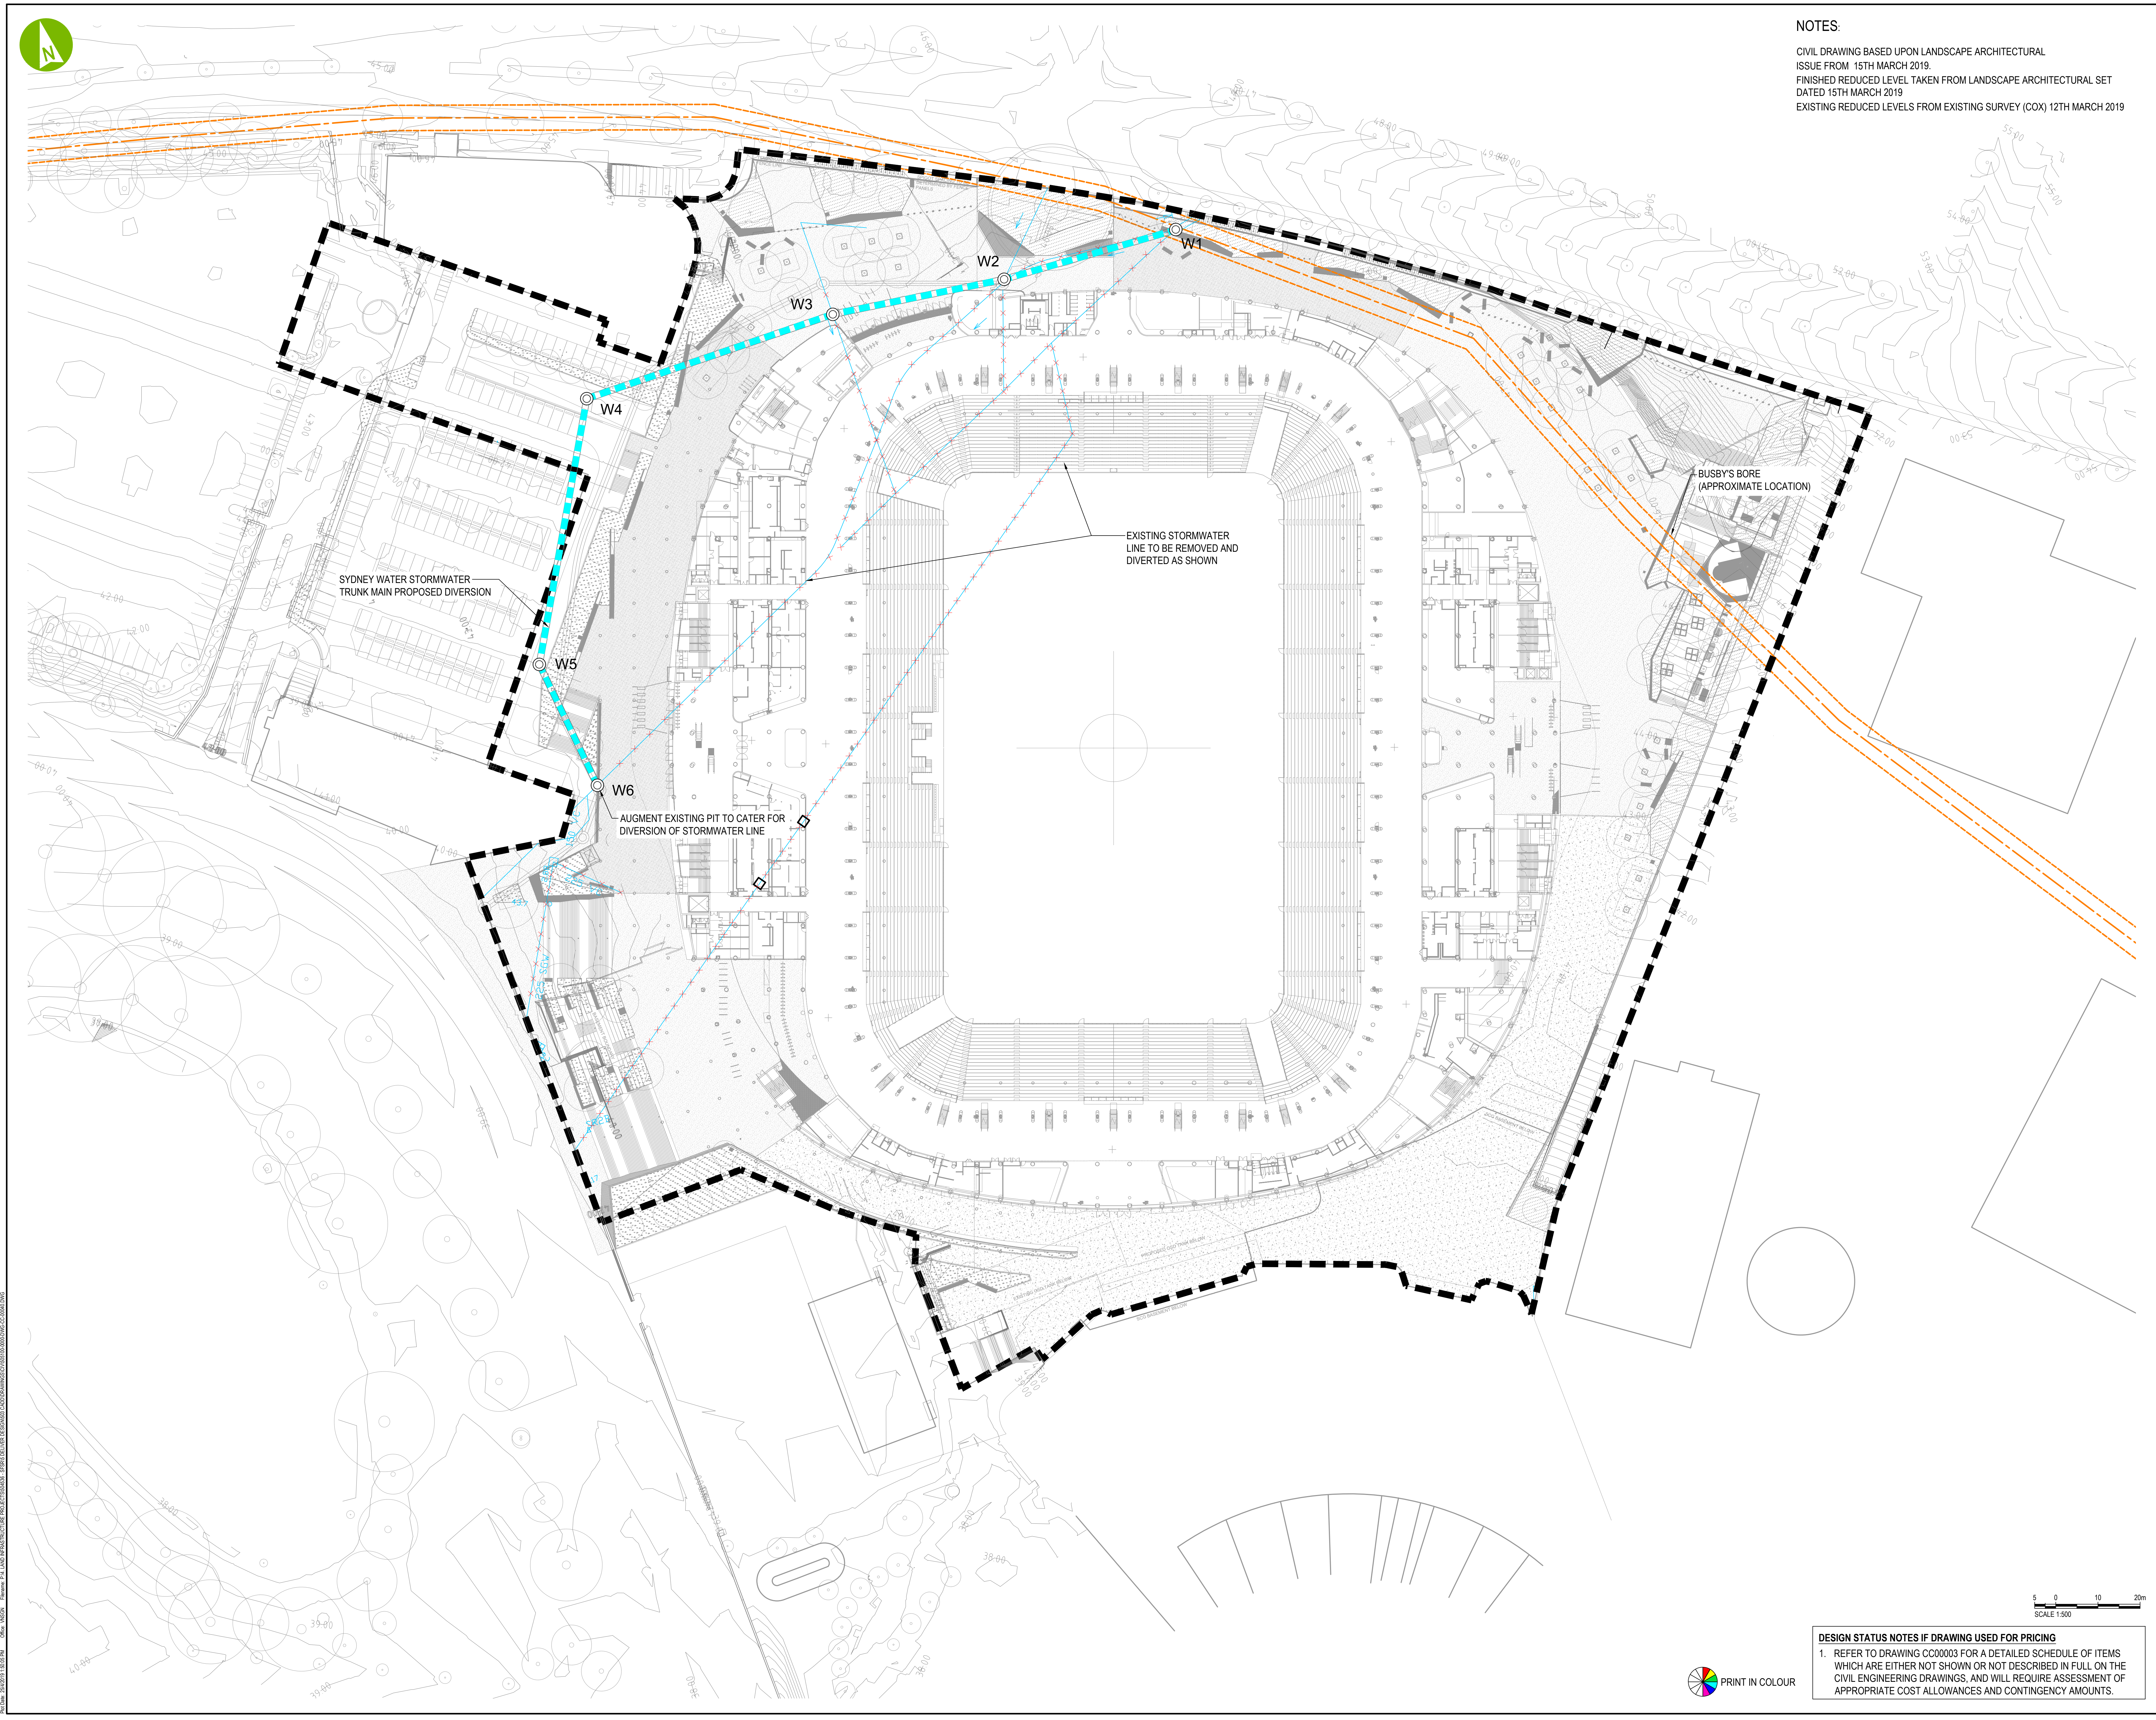

CIVIL DRAWING BASED UPON LANDSCAPE ARCHITECTURAL
ISSUE FROM 15TH MARCH 2019.
FINISHED REDUCED LEVEL TAKEN FROM LANDSCAPE ARCHITECTURAL SET
DATED 15TH MARCH 2019
EXISTING REDUCED LEVELS FROM EXISTING SURVEY (COX) 12TH MARCH 2019

SYDNEY WATER STORMWATER —
TRUNK MAIN PROPOSED DIVERSION

AUGMENT EXISTING PIT TO CATER
DIVERSION OF STORMWATER LINE

BUSBY'S BORE
(APPROXIMATE LOCATION)

ATTENTION CONTRACTORS AND SUB-CONTRACTORS:

THESE DRAWINGS AND SPECIFICATIONS ARE INTENDED FOR INDICATIVE PRICING PURPOSES ONLY AND NOT FOR FINAL PACKAGE TENDER PURPOSES. THE DRAWINGS ARE BASED ON INFORMATION PROVIDED BY THE CLIENT GROUP AND OTHER KEY STAKEHOLDERS, WHICH MAY CONTAIN CONFLICTING DATA, OMISSIONS AND ERRORS.

AT THE TIME OF ISSUE, THESE DRAWINGS ARE BASED ON PRELIMINARY DESIGNS AND DOCUMENTATION WHICH IS KNOWN TO BE ONLY PARTIALLY CORRECT. THE SUCCESSFUL CONTRACTOR AND SUB-CONTRACTOR WILL BE REQUIRED TO WORK WITH THE CONSULTANT TEAM, AUTHORITIES, STAKEHOLDERS AND CLIENT GROUPS TO DEVELOP THESE CONCEPTS INTO DETAILED DESIGNS AND SPECIFICATIONS TO BE USED FOR THE CONCEPT AND DESIGN TO WHICH CURRENTLY SHOWN ON THE DRAWINGS.

THE SUCCESSFUL CONTRACTOR AND SUB-CONTRACTOR ARE ADVISED TO MAKE AN ASSESSMENT, BASED ON THEIR OWN EXPERIENCE WITH PROJECTS OF THIS NATURE, OF THE RISKS INVOLVED IN CHANGES IN REQUIREMENTS.

INVESTIGATION OUTCOMES, SCOPE, CONCEPT AND DESIGN DETAIL AND TO PROVIDE FOR THEIR TENDER IN AN INDICATIVE MANNER, UNABLE THEM TO ACCOMMODATE ANY CHANGES OR FURTHER DEVELOPMENT.

aurecon
www.aurecongroup.com

CLIENT



REV	DATE	REVISION DETAILS	APPROVED
A	29.03.19	ISSUE FOR GMP PRICING	J. PIRRELLO
B	25.04.19	ISSUE FOR GMP PRICING	J. PIRRELLO

SCALE 1:500	SIZE A0	FOR INFORMATION APPROVED DATE
DRAWN N.NGUYEN		
DESIGNED M.O'ROURKE		
REVIEWED MATT BURLEY		

PROJECT
SYDNEY FOOTBALL
STADIUM REDEVELOPMENT

TITLE

SYDNEY WATER DIVERSION PLAN

DRAWING NUMBER					
PROJECT No.	WBS	TYPE	DISC	NUMBER	REV
505100	- 0000	- DWG	- CC	- 00040	- B

DESIGN STATUS NOTES IF DRAWING USED FOR PRICING

1. REFER TO DRAWING CC00003 FOR A DETAILED SCHEDULE OF ITEMS WHICH ARE EITHER NOT SHOWN OR NOT DESCRIBED IN FULL ON THE CIVIL ENGINEERING DRAWINGS, AND WILL REQUIRE ASSESSMENT OF APPROPRIATE COST ALLOWANCES AND CONTINGENCY AMOUNTS.

