[illegible]

STRUCTURAL ELEMENTS SHOWN IN ARCHITECTURAL DRAWINGS ARE INDICATIVE ONLY INCLUDED FOR SPATIAL CO-ORDINATION PURPOSES ONLY.

FULL STRUCTURAL DESIGN INCLUDING SUPERSTRUCTURE, BOWL, STRUCTURE, STRUCTURE SIZES & DETAILS, SLAB SIZES & DETAILS, SUB-SOIL & SHORING PILES, COLUMN / STRUCTURAL WALL SIZES & DETAILS REFER STRUCTURAL ENGINEER'S REPORT.

AND ENGINEERING CONNECTIONS AND MEMBER TYPES TO MATCH ARCHITECTURAL INTENT.

ER TO ARCHITECTURAL SPECIFICATION, SCHEDULES AND ROOM DATA SHEETS FOR
E AND FINISHES CODES FOR FURTHER DETAIL AND OTHER MISCELLANEOUS ITEMS.

COX ASPECT Studios®

Client

INSW

Drawing Title

Sydney Football Stadium
Project Boundary Plan -
Stadium Fitness Facility

Co-ordinated: Checker	Scale: As indicated
Project Architect: Designer	Date: 08.04.20
Project Director: Approver	Revision: A
Drawing Number: SK29	North: 

[illegible]

Structure Notes:

STRUCTURAL ELEMENTS SHOWN IN ARCHITECTURAL DRAWINGS ARE INDICATIVE ONLY AND INCLUDED FOR SPATIAL CO-ORDINATION PURPOSES ONLY.

FOR FULL STRUCTURAL DESIGN INCLUDING SUPERSTRUCTURE, BOWL STRUCTURE, SUBSTRUCTURE SIZES & DETAILS, SLAB SIZES & DETAILS, SUB-SOIL & SHORING DETAILS, COLUMN / STRUCTURAL WALL SIZES & DETAILS REFER STRUCTURAL ENGINEER'S REPORT.

FINAL ENGINEERING CONNECTIONS AND MEMBER TYPES TO MATCH ARCHITECTURAL INTENT.

inSW
Infrastructure
New South Wales

Cox Architecture
Level 6, 155 Clarence Street,
Sydney, NSW 2000, Australia
T + 61 2 9267 9599
F + 61 2 9264 9544
www.coxarchitecture.com.au

ASPECT Studios
78/80 George St, Redfern,
NSW, 2016, Australia
T + 61 2 9699 7182
www.aspect-studios.com.au

[illegible]

Client
INSW

Project No.	218018.00
-------------	-----------

Project

SYDNEY FOOTBALL
STADIUM
Driver Ave, Moore Park NSW 2021

Drawing Title

Building Envelope & Footprint
- Undercroft / Ground

Document Control Status:
SSD 9835 - Stadium Fitness
Facilities Section 4.55 Modification

NO DRAWING SHEET	Drawn: Author
Co-ordinated: Checker	Scale: 1 : 500 @ A0
Project Architect: Designer	Date: 01.07.20
Project Director: Approver	Revision: A

Drawing Number:	North:
SK31	

Cor Architecture Pty Ltd ACN 002 535 891

MOORE PARK EAST

KIPPAX LAKE

FOX STUDIOS

SCG

DRIVER AVENUE


Legend

APPROVED SITE BOUNDARY

SFF ENVELOPE

AMENDED SITE BOUNDARY

APPROVED STADIUM ENVELOPE

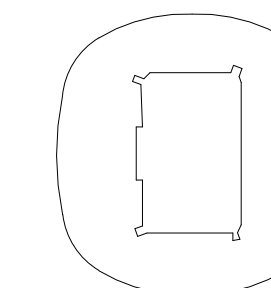

LOCATION PLAN

[illegible]

General Notes:
CONTRACTORS AND SUB-CONTRACTORS SHALL VERIFY ALL DIMENSIONS OF THIS DRAWING AND SITE CONDITIONS PRIOR TO ANY WORK COMMENCING.
ALL SHOP DRAWINGS SHALL BE SUBMITTED TO THE ARCHITECT. THE MANUFACTURER SHALL NOT COMMENCE ANY WORK PRIOR TO THE RETURN OF APPROVED SHOP DRAWINGS SIGNED BY THE RELEVANT CONSULTANT.
FIGURED DIMENSIONS TAKE PRECEDENCE OVER SCALES DIMENSIONS.
THIS DRAWING SHOULD BE READ IN CONJUNCTION WITH ALL RELEVANT CONTRACTS, SPECIFICATIONS, DRAWINGS AND CONSULTANT DOCUMENTS.
COPYRIGHT OF THIS DRAWING IS VESTED IN THE PRINCIPAL.
NOTE: ALL REVISIONS TO DRAWINGS WILL BE CLOUDED AND TAGGED

Structure Notes:

STRUCTURAL ELEMENTS SHOWN IN ARCHITECTURAL DRAWINGS ARE INDICATIVE ONLY AND INCLUDED FOR SPATIAL CO-ORDINATION PURPOSES ONLY.

FOR FULL STRUCTURAL DESIGN INCLUDING SUPERSTRUCTURE, BOWL STRUCTURE, SUBSTRUCTURE SIZES & DETAILS, SLAB SIZES & DETAILS, SUB-SOIL & SHORING DETAILS, COLUMN / STRUCTURAL WALL SIZES & DETAILS REFER STRUCTURAL ENGINEER'S REPORT.

FINAL ENGINEERING CONNECTIONS AND MEMBER TYPES TO MATCH ARCHITECTURAL INTENT.

NAME: _____

REFER TO SERVICE ENGINEER'S DRAWINGS FOR LOCATION OF S.D.F. BOXES, G.P.O.'S AND GASTING QUARTS. REFER TO SERVICE ENGINEER'S DRAWINGS FOR CO-ORDINATION OF SLAB & WALL BLOCKS AND CORSED PENETRATIONS.

REFER TO HYDRAULIC ENGINEER'S SERVICE PLAN FOR LOCATION OF SUB-FLOOR SERVICES.

REFER TO DOOR SCHEDULES FOR DOOR HARDWARE AND FURNITURE DETAILS.

REFER TO MECHANICAL ENGINEER'S DRAWINGS FOR ALL MECH. DRAWINGS TO CONFIRM SIZES OF ALL PENETRATIONS AND LOCATE OPENING SIZES.

REFER TO MECHANICAL ENGINEER'S DETAILS FOR PENETRATIONS AND BUILDING IN DUCTS, CURBLES, PLANT AND CEILING DETAILS.

BUILD IN HIGH LEVEL OPENINGS FOR FLEMINS IN CEILING SPACES. REFER TO MECHANICAL ENGINEER'S DRAWINGS.

FOR ADDITIONAL SETOUT INFORMATION WHERE NO DIMENSIONS SHOWN, REFER TO REFERENCE TACS FOR DETAILED ARCHITECTURAL DRAWINGS.

REFER TO ARCHITECTURAL SPECIFICATION, SCHEDULES AND ROOM DATA SHEETS FOR FINISHES, MATERIALS, COLOURS AND DIMENSIONS.

COX ASPECT Studios®

Consultants	
Rail Structures & Super Structure	
NAME:	ARUP
ADDRESS:	Livadi, Denham Place, 111 Clarence St., Sydney, NSW, 2000
TEL/FAX:	9100 9100
NAME:	
ADDRESS:	
TEL/FAX:	
NAME:	
ADDRESS:	
TEL/FAX:	
NAME:	
ADDRESS:	
TEL/FAX:	
NAME:	
ADDRESS:	
TEL/FAX:	
NAME:	
ADDRESS:	
TEL/FAX:	

Client
INSW

Project No.	218018.00
-------------	-----------

Project

SYDNEY FOOTBALL
STADIUM
Driver Ave, Moore Park NSW 2021

Drawing Title

Building Envelope & Footprint
- Upper Levels

Document Control Status:
SSD 9835 - Stadium Fitness
Facilities Section 4.55 Modification

AD DRAWING SHEET		Drawn: Author
Co-ordinated: Checker	Scale: 1 : 500 @ A0	
Project Architect: Designer	Date: 01.07.20	
Project Director: Approver	Revision: A	
Drawing Number:	North:	
SK32		