


PAVING



HARDSCAPE ELEMENTS AND MATERIALITY

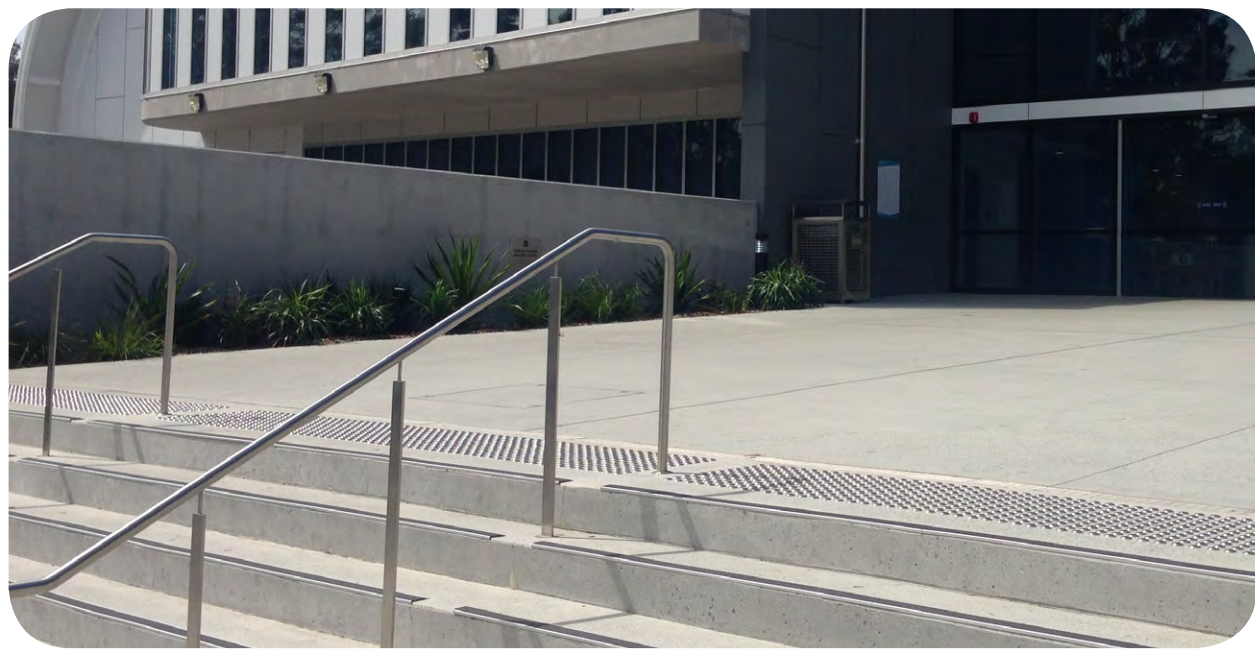

INTRODUCED TEXTURES



LAYERED UNIT PAVING



OPPORTUNITIES TO SOFTEN HARD SURFACES

SEATING



INTEGRATED SEATING OPPORTUNITIES



INFORMAL, NATURAL SEATING AND PLAY OPPORTUNITIES



NATURAL SEATING ELEMENTS



USE OF NATURAL MATERIALS E.G. SANDSTONE BLOCKS

EDGES



PLANTER BOX FORMS



RAISED STEEL EDGING



FORMED EDGES

NATIVE TREES >10M HIGH



Syncarpia glomulifera (Turpentine)



Waterhousea floribunda (Weeping Lilly Pilly)



Angophora costata (Sydney Red Gum)



Banksia integrifolia (Coast Banksia)

NATIVE TREES <10M HIGH



Tristaniopsis 'Luscious' (Water Gum)



Acacia decurrens (Black Wattle)



Banksia serrata (Old Man Banksia)



Elaeocarpus reticulatus (Blueberry Ash)

EXOTIC TREES >10M HIGH



Fraxinus 'Raywoodii'



Acer 'Autumn Blaze'



Ulmus parvifolia (Chinese Weeping Elm)

NATIVE SHRUBS <1.5M HIGH



Westringia 'Mundi' (Grey Box)



Melaleuca squamea (Swamp Honey Myrtle)



Doryanthes excelsa (Gynea Lily)

GROUNDCOVERS



Hibbertia scandens (Snake Vine)



Clematis aristata (Old Man's Beard)



Dichondra repens (Kidney Weed)



Gazania tomentosa (Silver Gazania)

GRASSES



Lomandra 'Tanika'



Pennisetum 'Nafray'



Dianella revoluta (Flax Lily)



Westringia 'Low Horizon'



Casuarina 'Free Fall'



Grevillea 'Gold Cluster'



Brachyscome angustifolia (Stiff Daisy)



Lomandra confertifolia 'Little Con'



Poa labillardieri (Tussock Grass)



Liriope 'Pure Blonde'




KEY PLAN




LEGEND


- EX Existing spot level
RL Existing spot level
- Existing trees to be retained where feasible and practical to do so, creating opportunities for shaded seating under
 - Proposed tree planting reinforcing central axis and providing colour and texture to College
 - Differentiating paving treatments creating hierarchy of spaces and directional paving reinforcing site way-finding
 - Feature canopy trees providing shade and amenity and an opportunity to introduce soft landscaping to hard paved environments
 - Opportunity to introduce soft landscaping to hard paved areas and steps. The use of earthy tones reinforce the site's natural environment and aesthetic
 - Opportunities to blur the edges of hard paving and introduce seating and soft landscaping
 - Feature canopy trees in softfall mound play area
 - Potential area for seatings and handball field
 - Opportunity to introduce soft landscaping and play elements to hard paved areas and steps
 - Soft-fall embankment with interspersed planting and climbing foot-holds informal play opportunity
 - Proposed canopy tree providing shade to staff courtyard

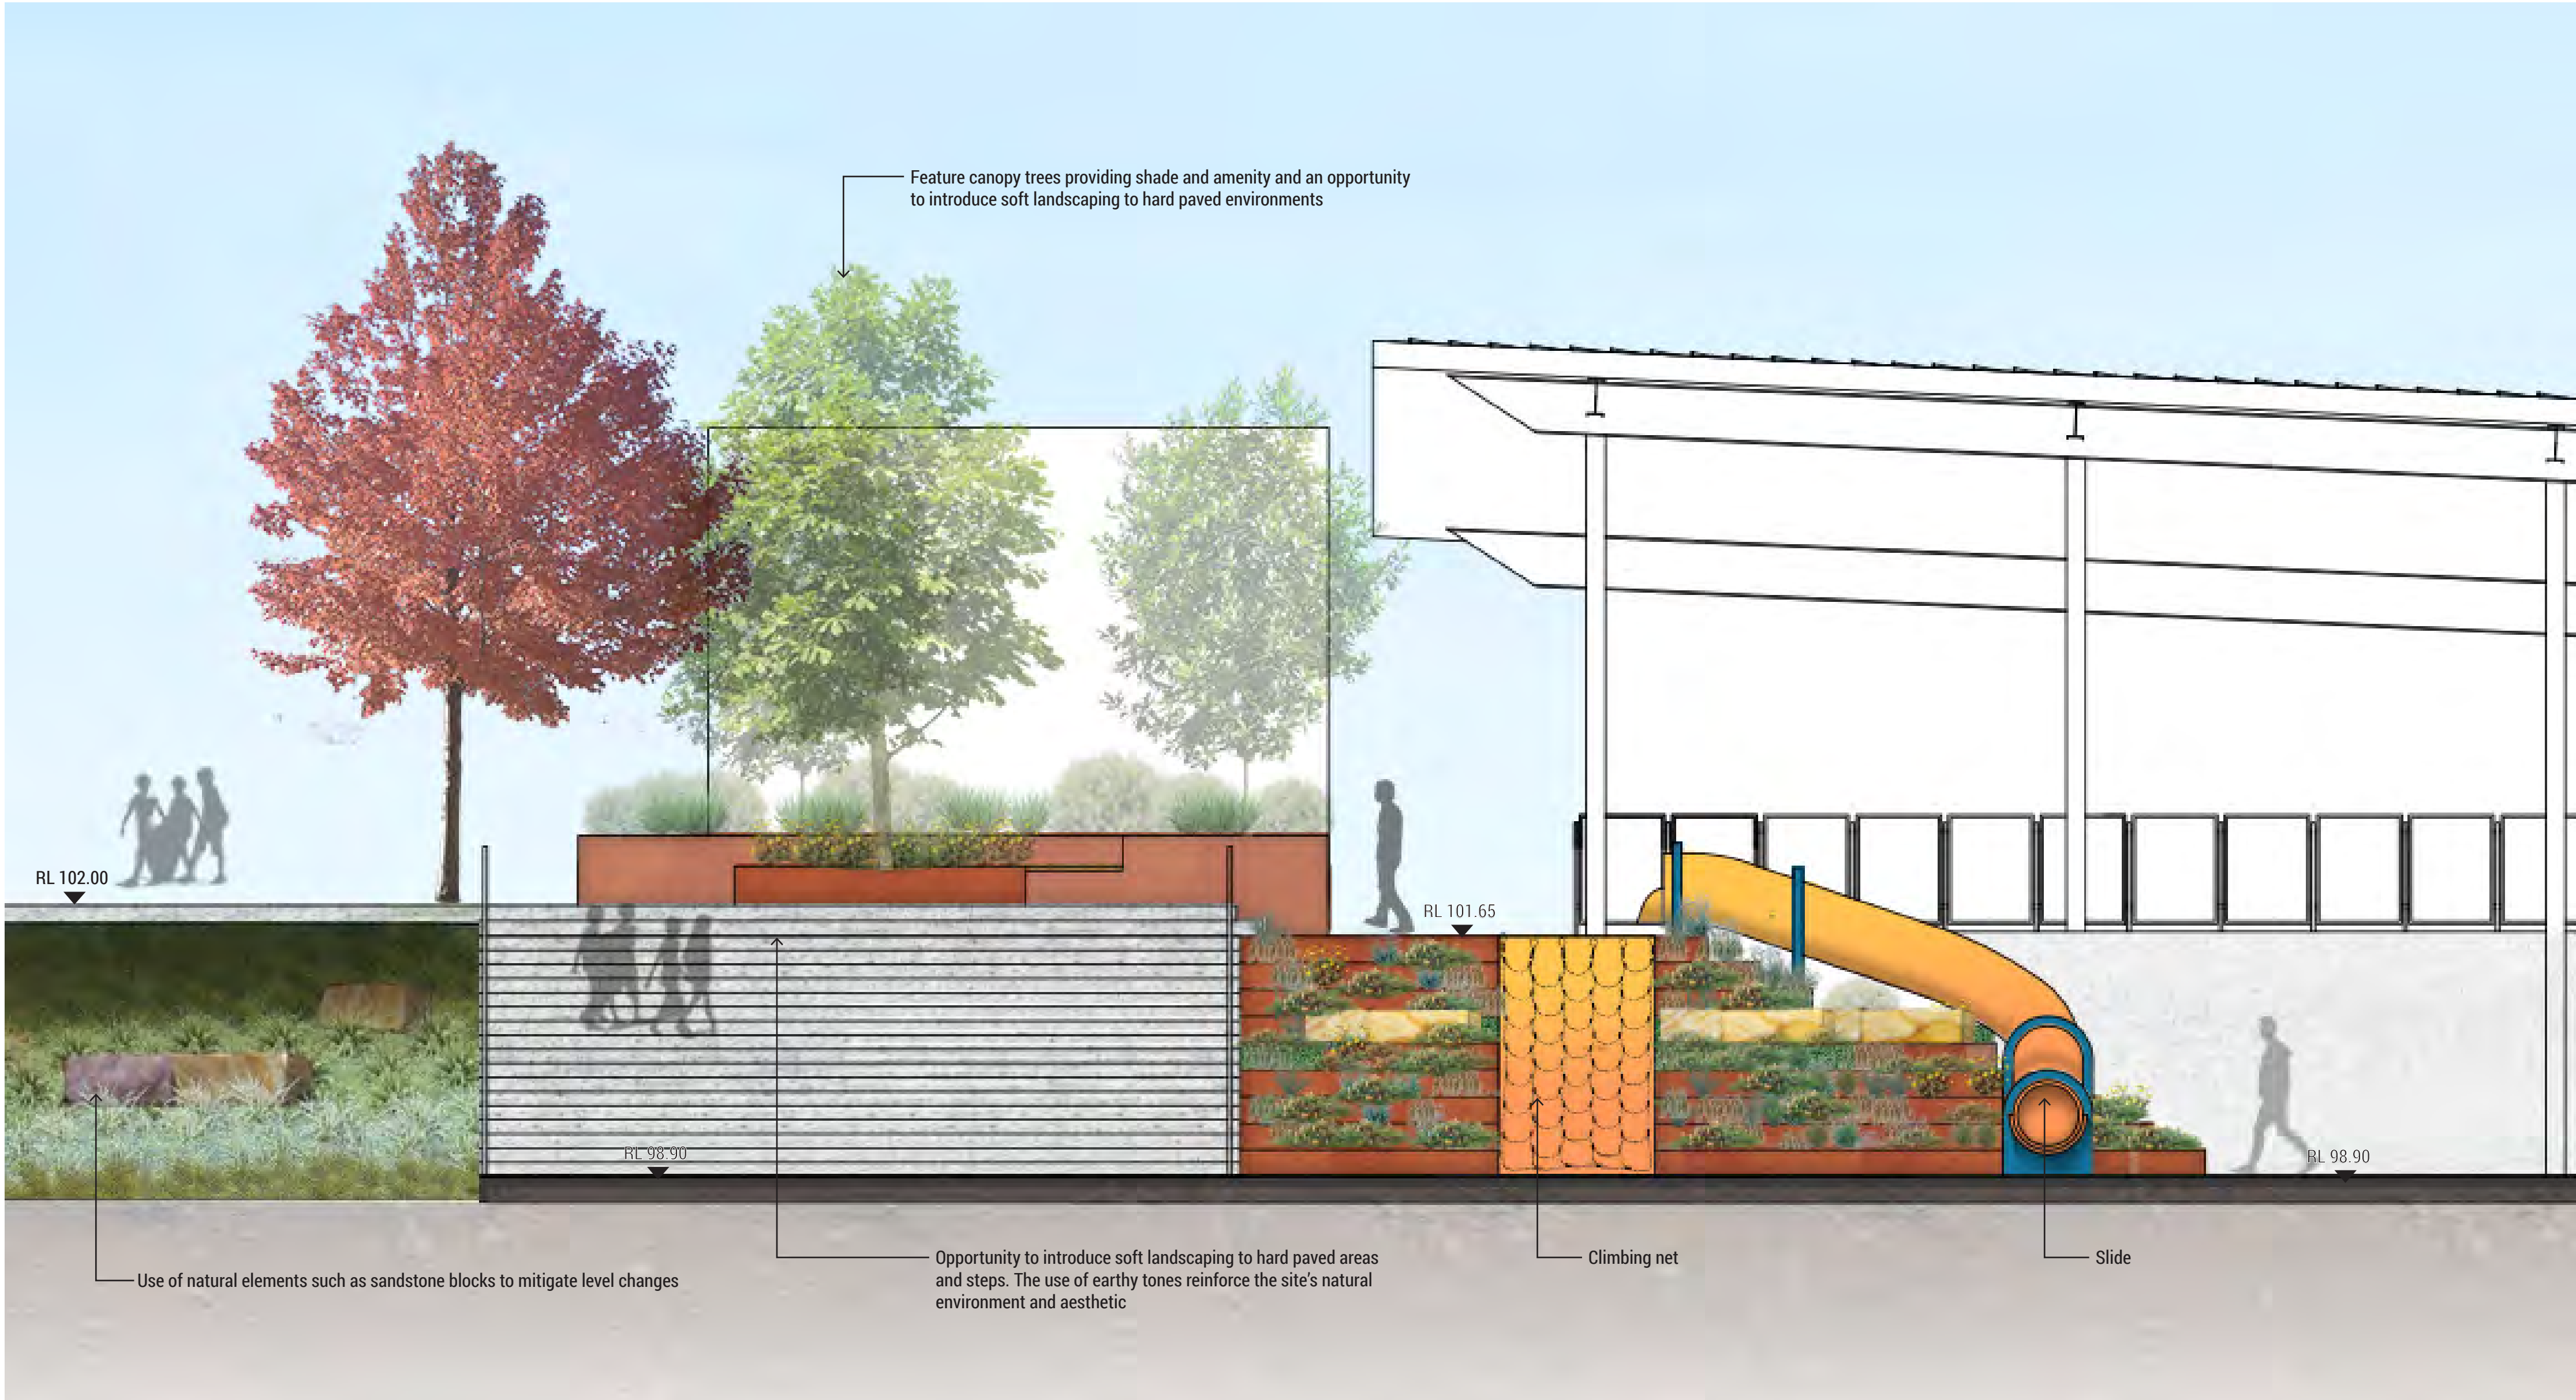


KEY PLAN

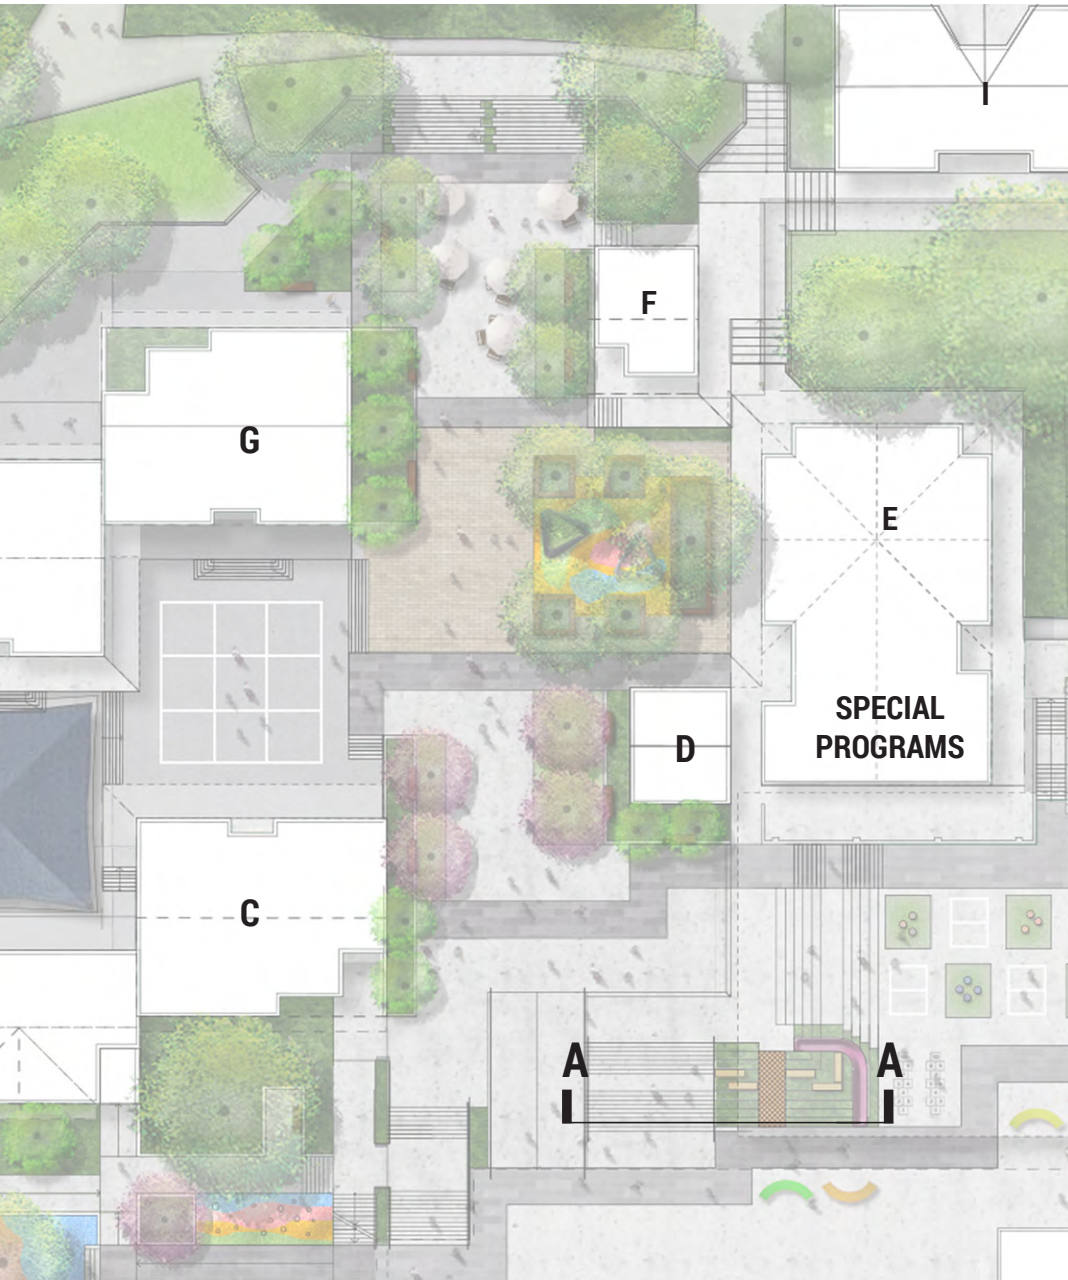

CENTRAL PLAZA SECTION ELEVATION

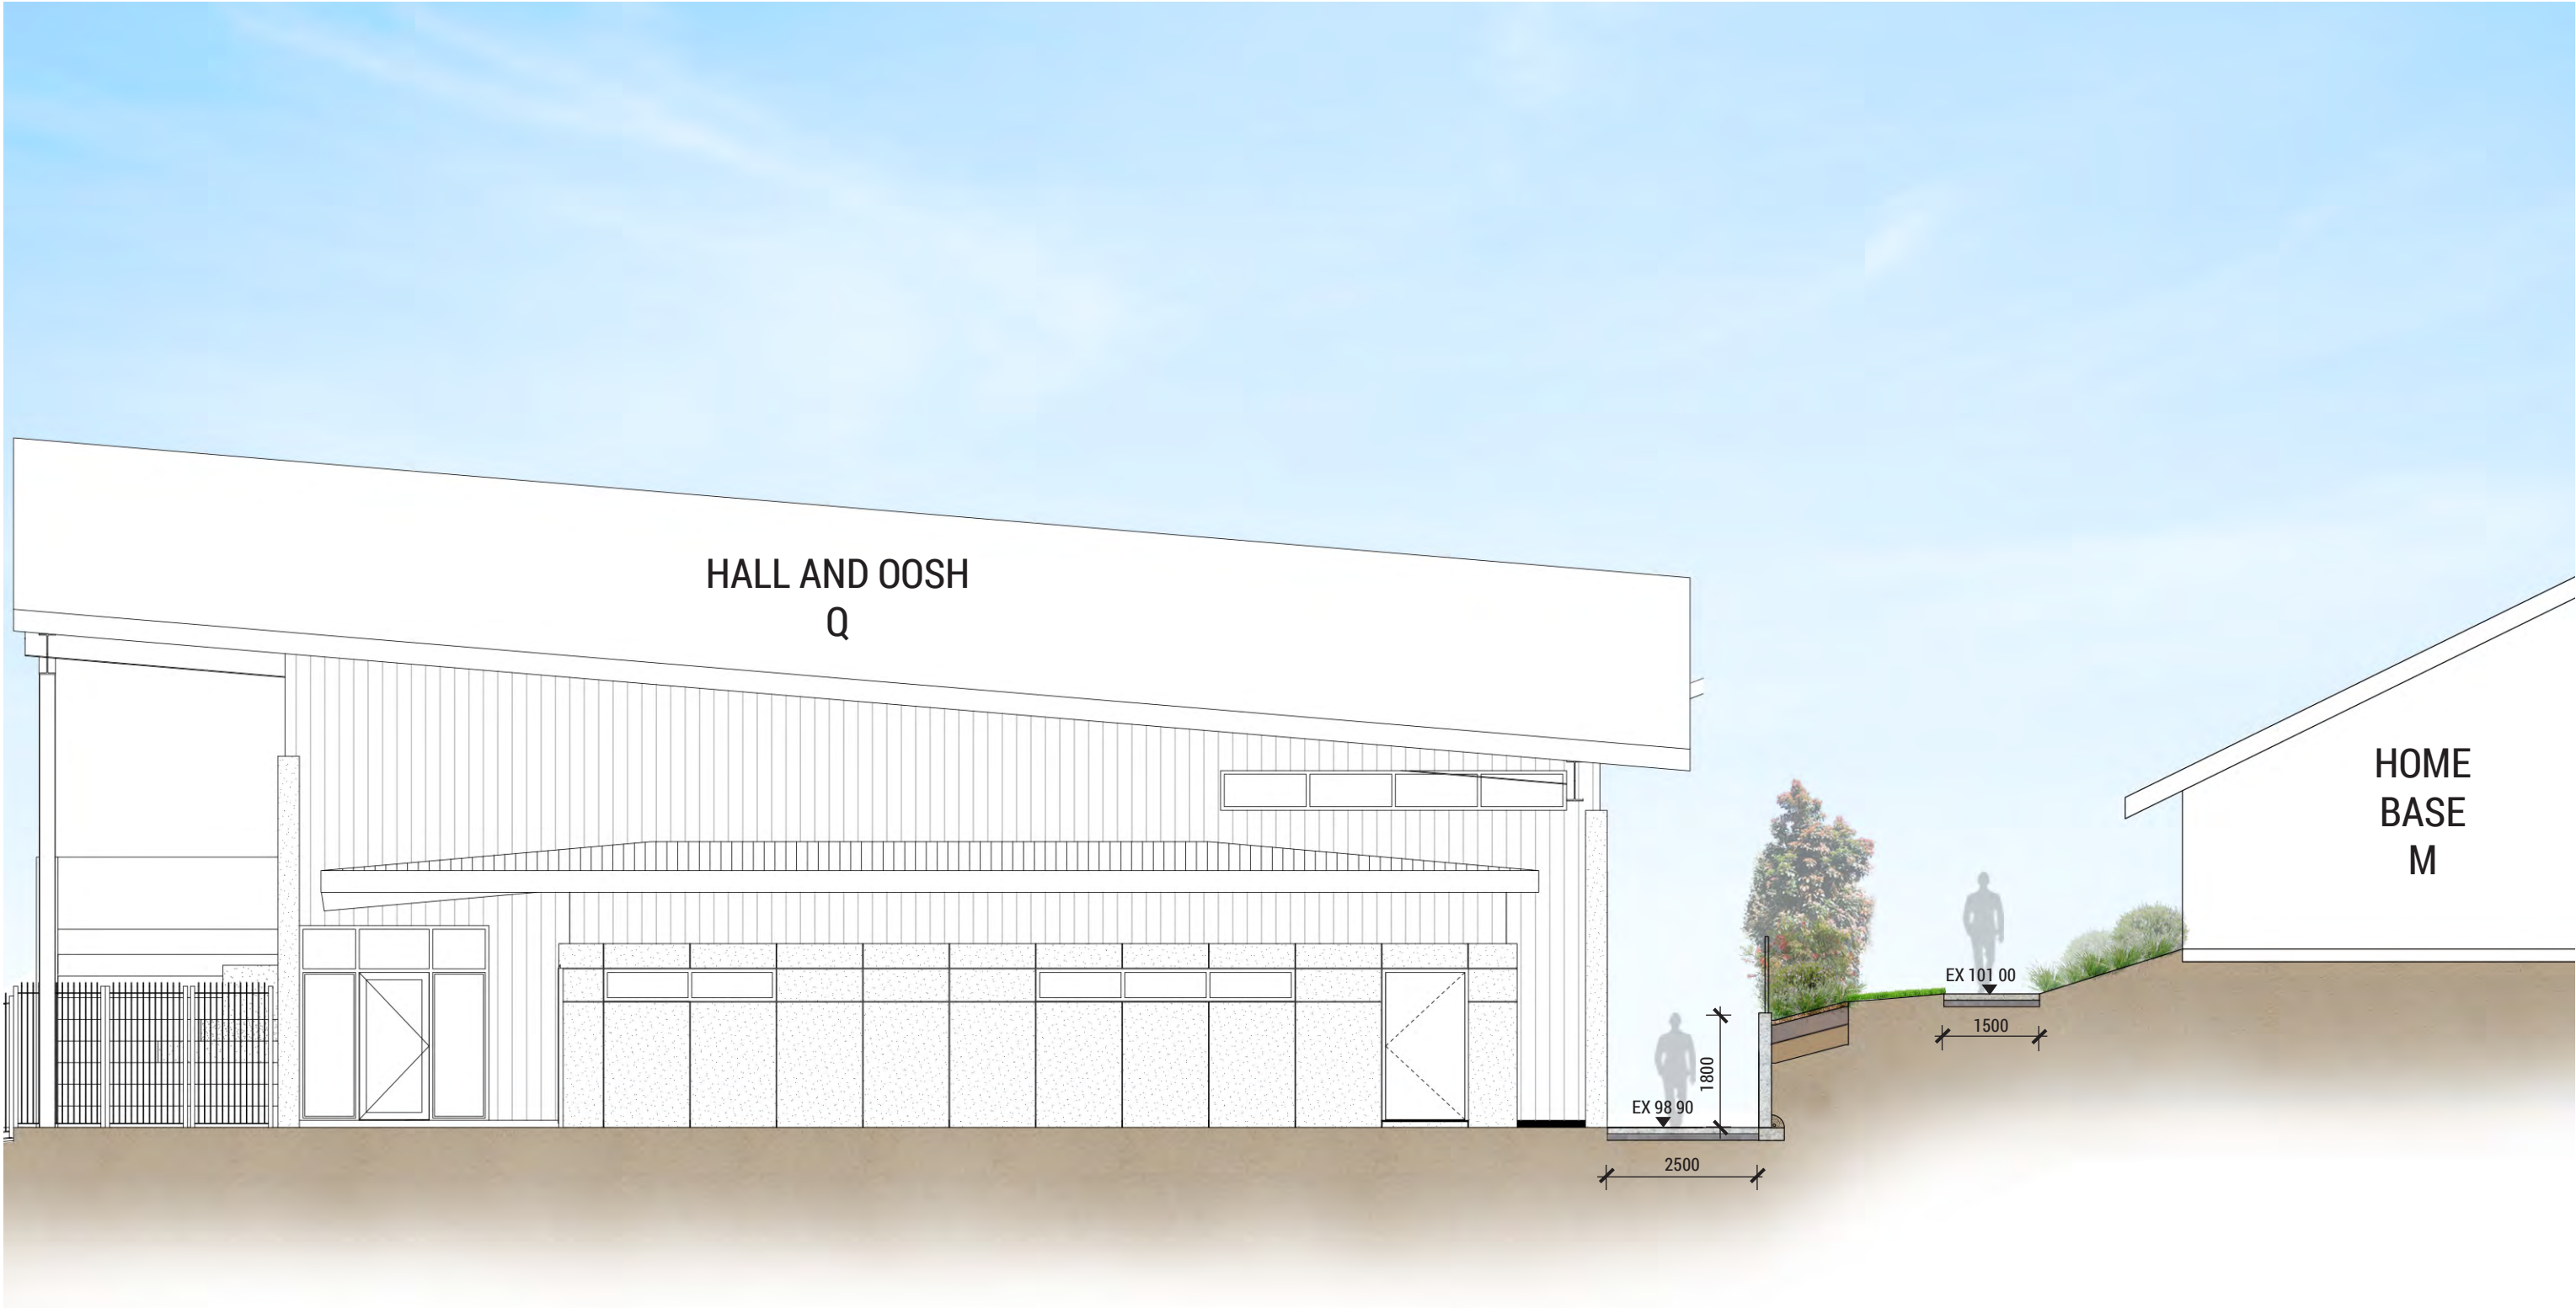

SECTION ELEVATION B

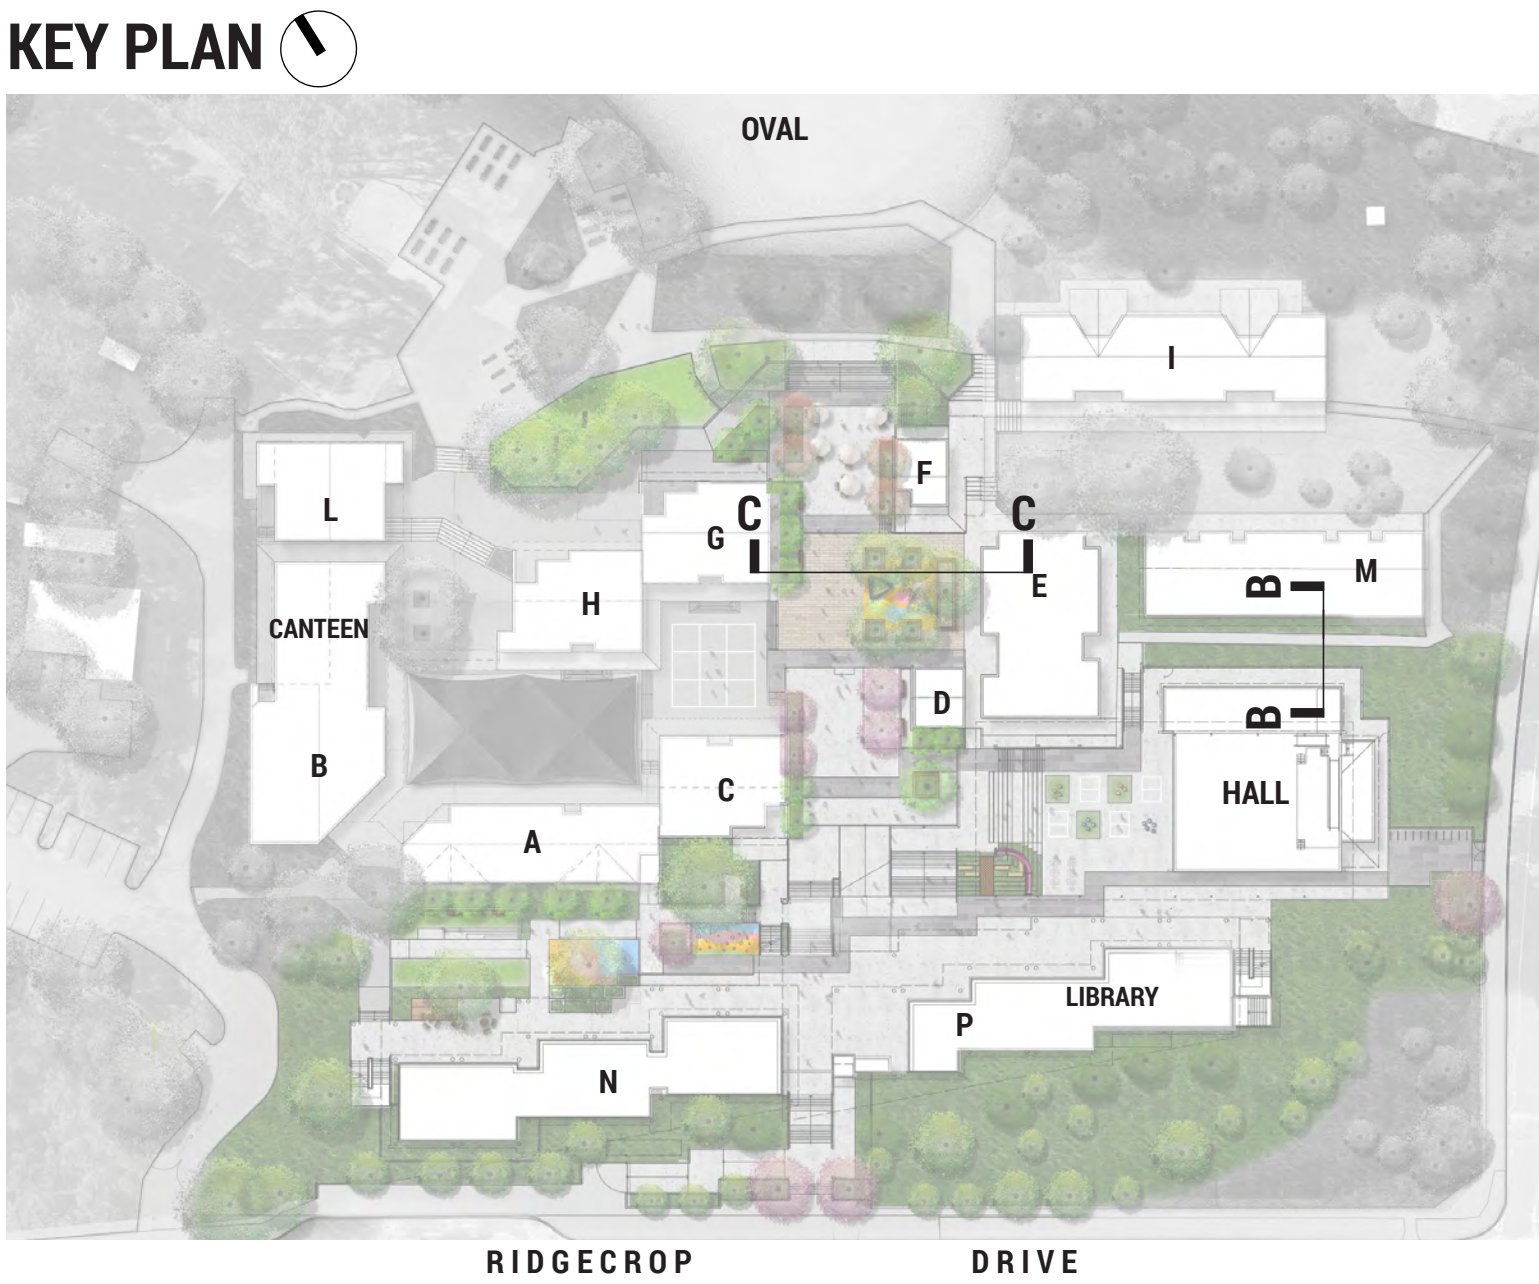

SECTION ELEVATION C

KEY PLAN

