

Samuel Gilbert Public School

Ridgecrop Drive, Castle Hill NSW 2154

LANDSCAPE DA DOCUMENTATION


CONTEXT PLAN



DRAWING REGISTER


Drawing Number	Drawing Name	Scale / Size
LDA-00	Landscape Cover Sheet	Not to Scale
LDA-01	Site Context	Not to Scale
LDA-02	Design Principles	Not to Scale
LDA-03	Site Analysis	Not to Scale
LDA-04	Design Rationale	Not to Scale
LDA-05	Proposed External Works Plan	1:750 / A1
LDA-06	Existing Tree Plan	1:750 / A1
LDA-07	Landscape Masterplan	1:750 / A1
LDA-08	Materials Palette	Not to Scale
LDA-09	Indicative Plant Palette	Not to Scale
LDA-10	Central Plaza Landscape Plan	1:200 / A1
LDA-11	Central Plaza Section Elevation	1:200 / A1
LDA-12	Section Elevation	1:200 / A1
LDA-13	Ridgecrop Drive (Southern) Elevation	1:200 / A1

CONTEXT PLAN

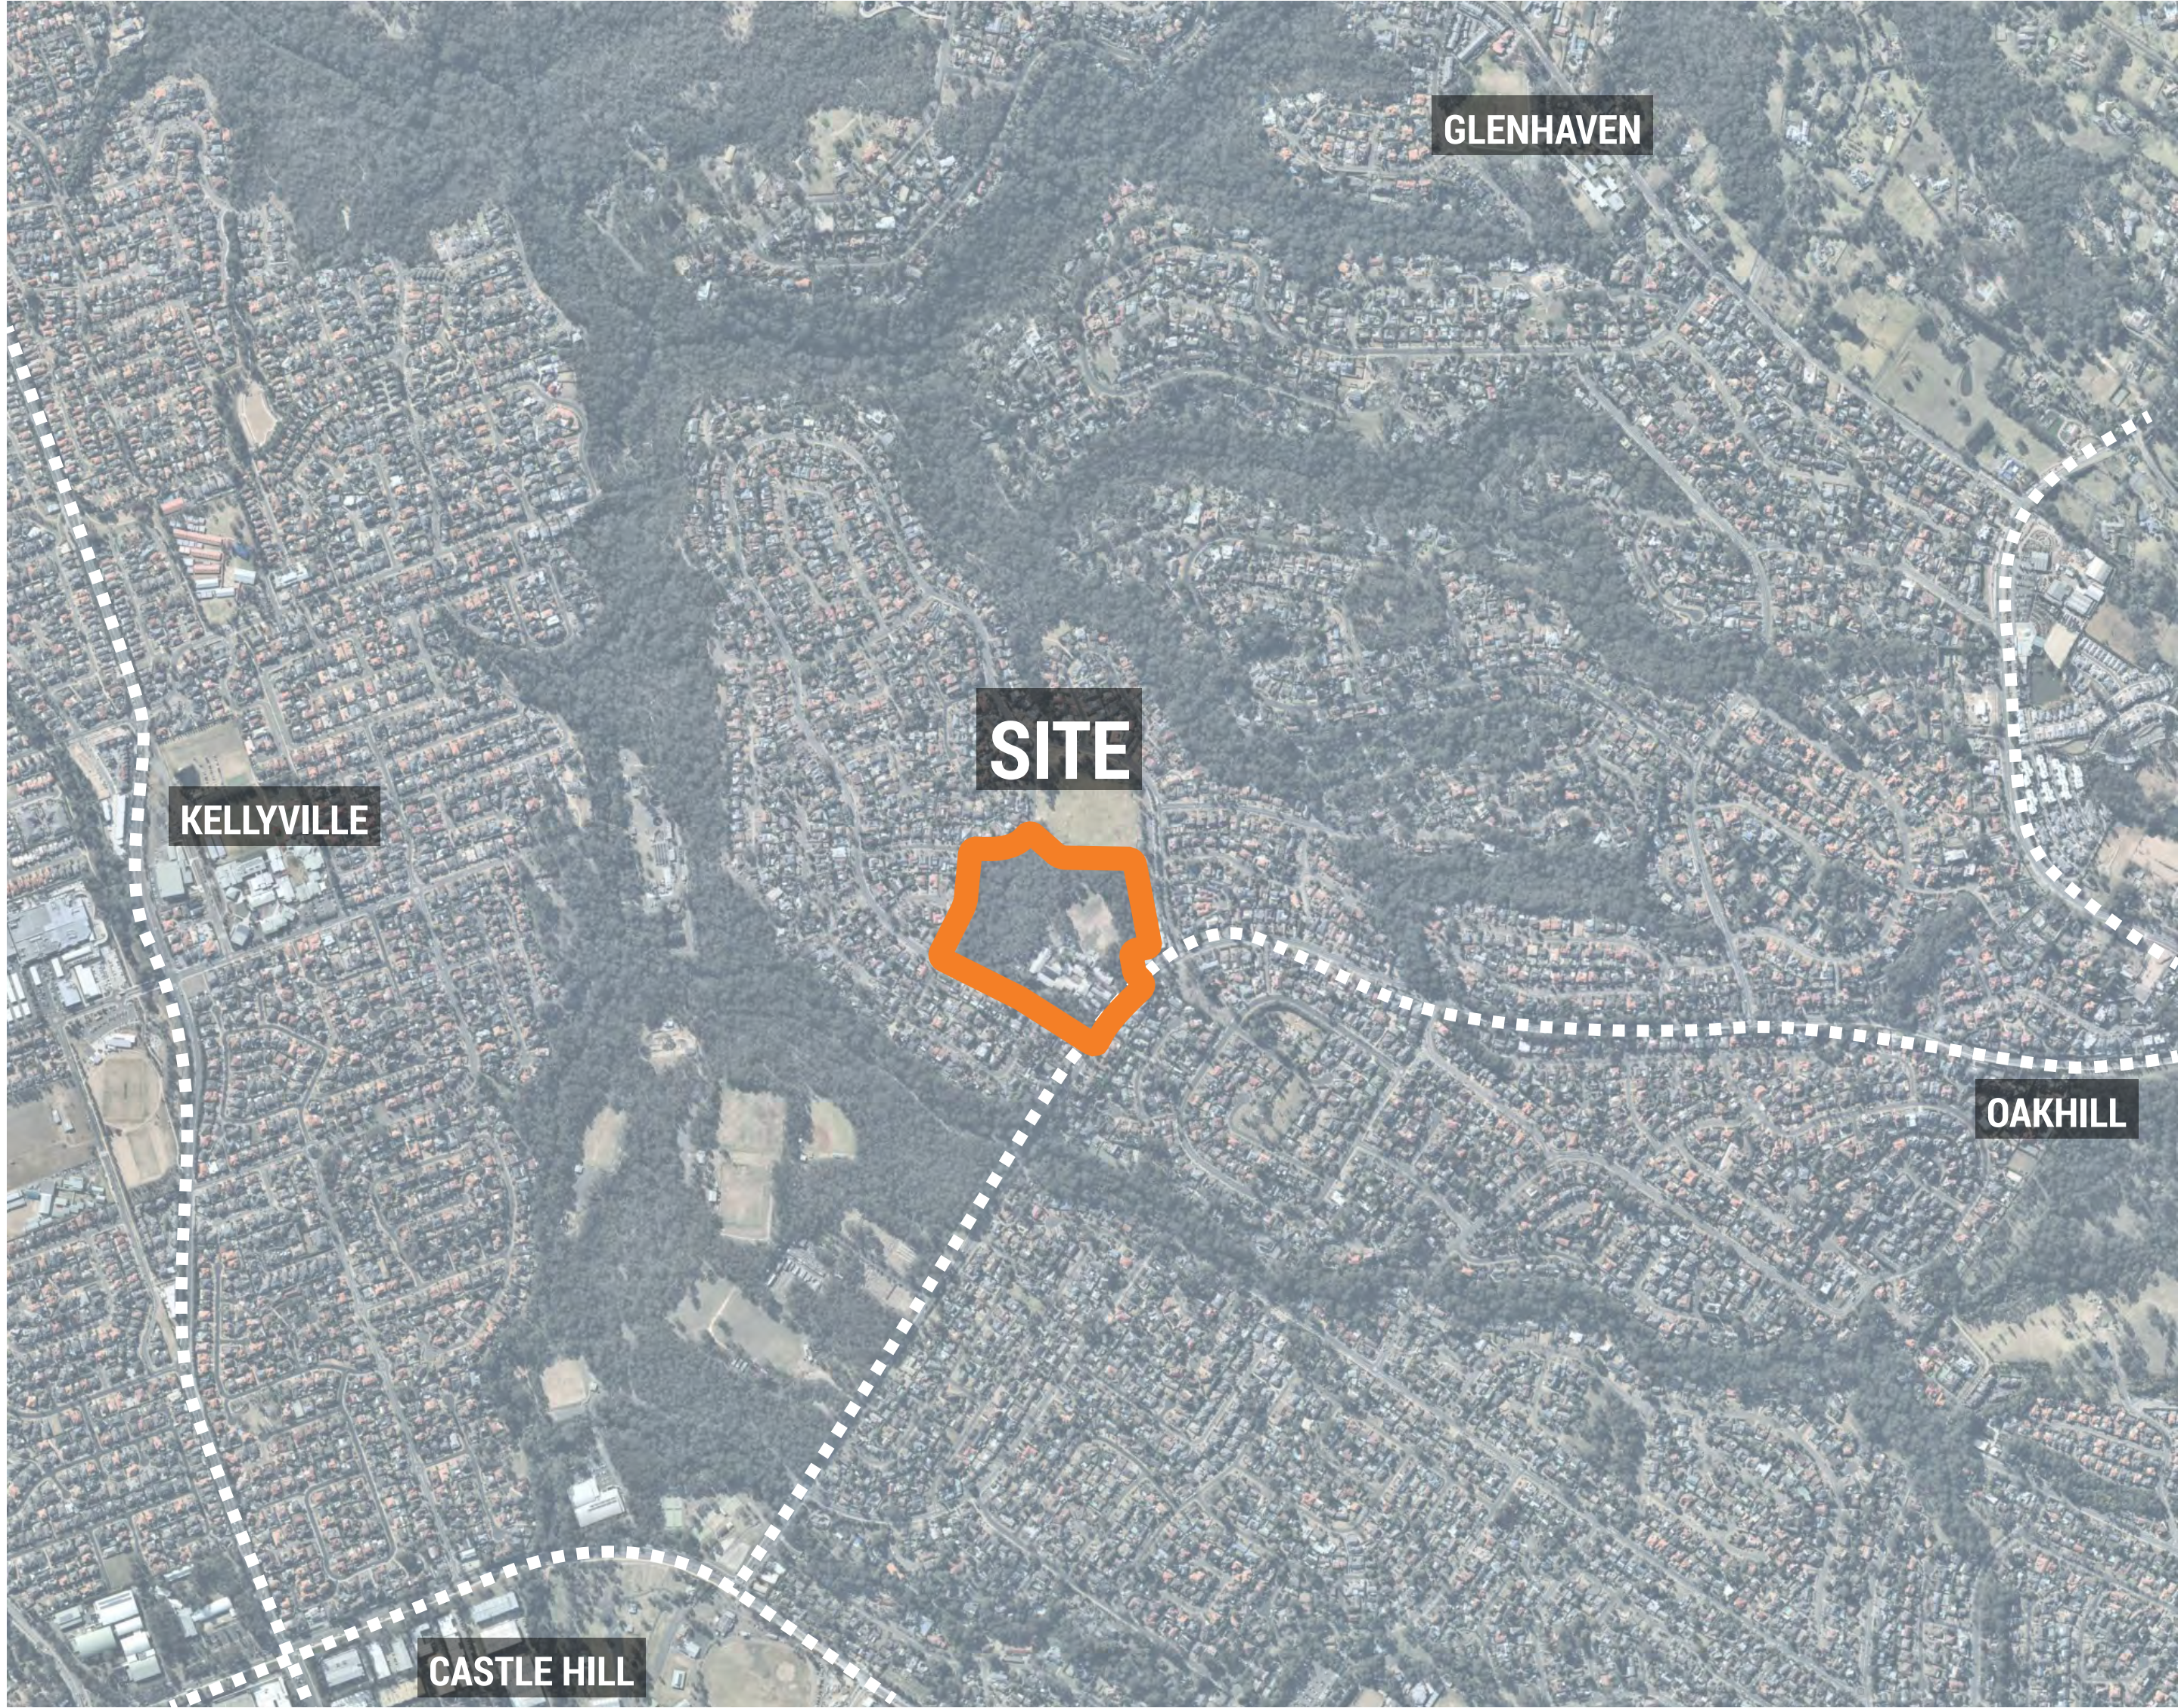


SITE PHOTOS




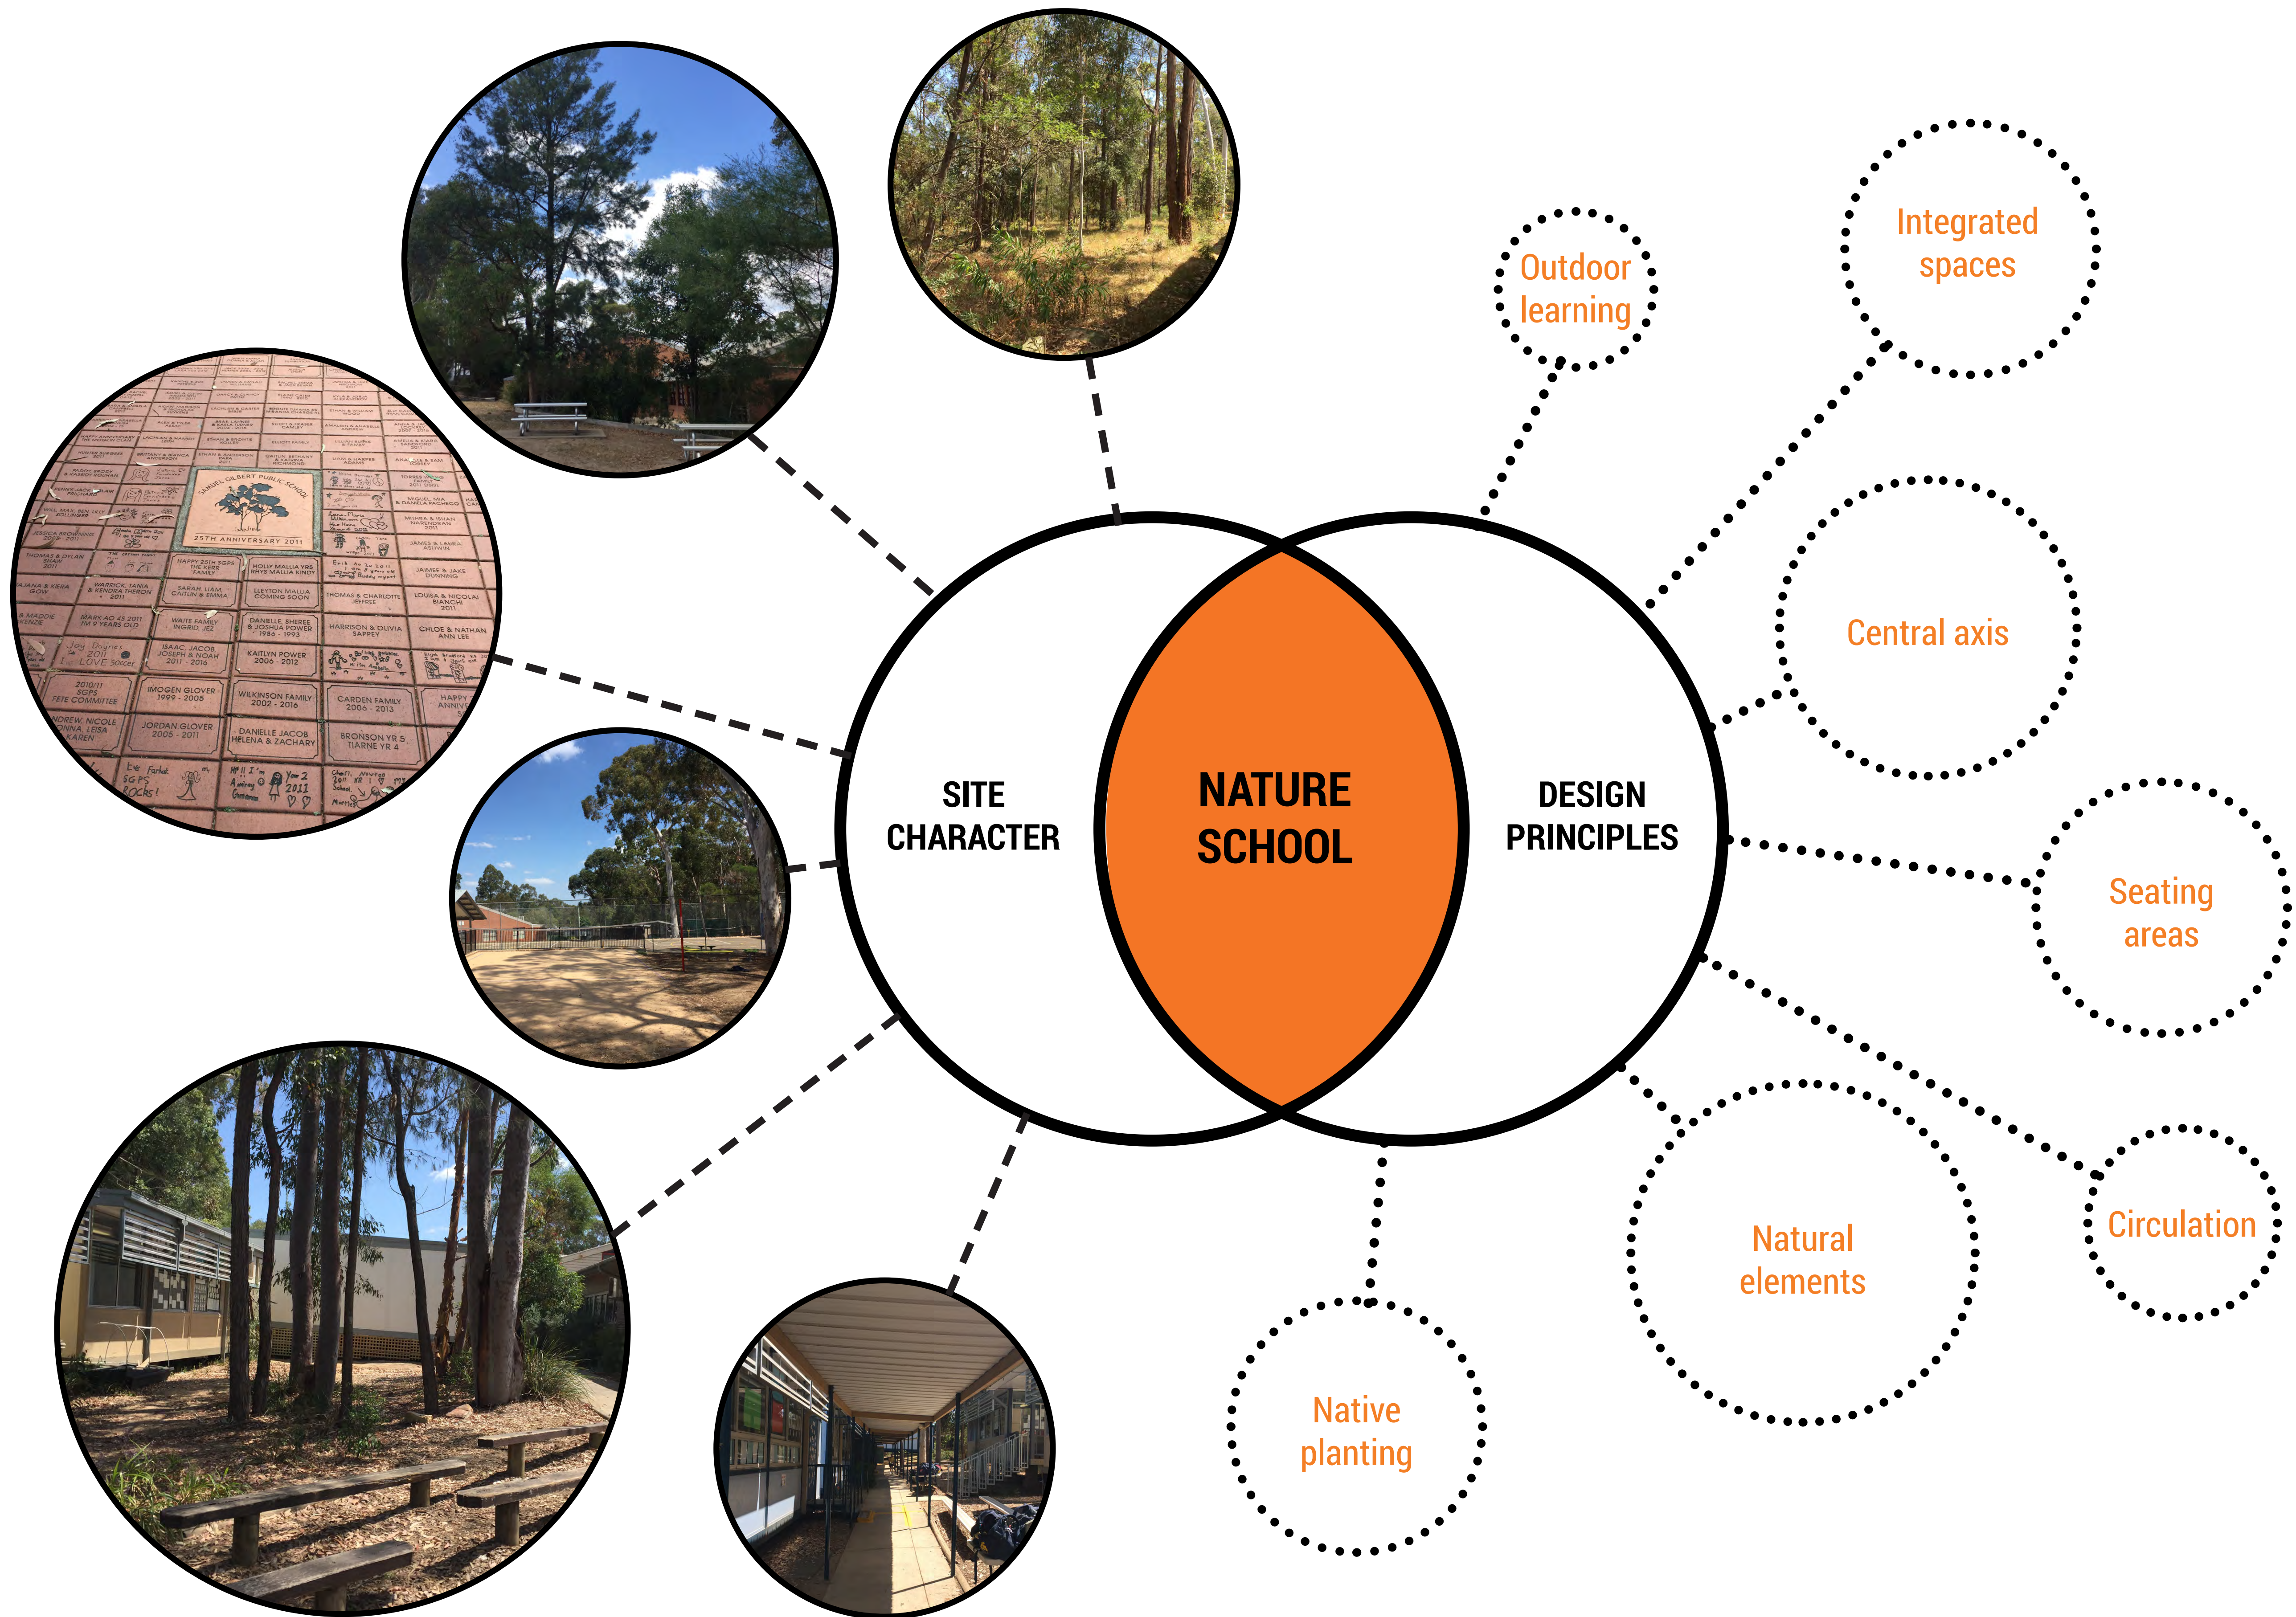


ZONING DIAGRAM

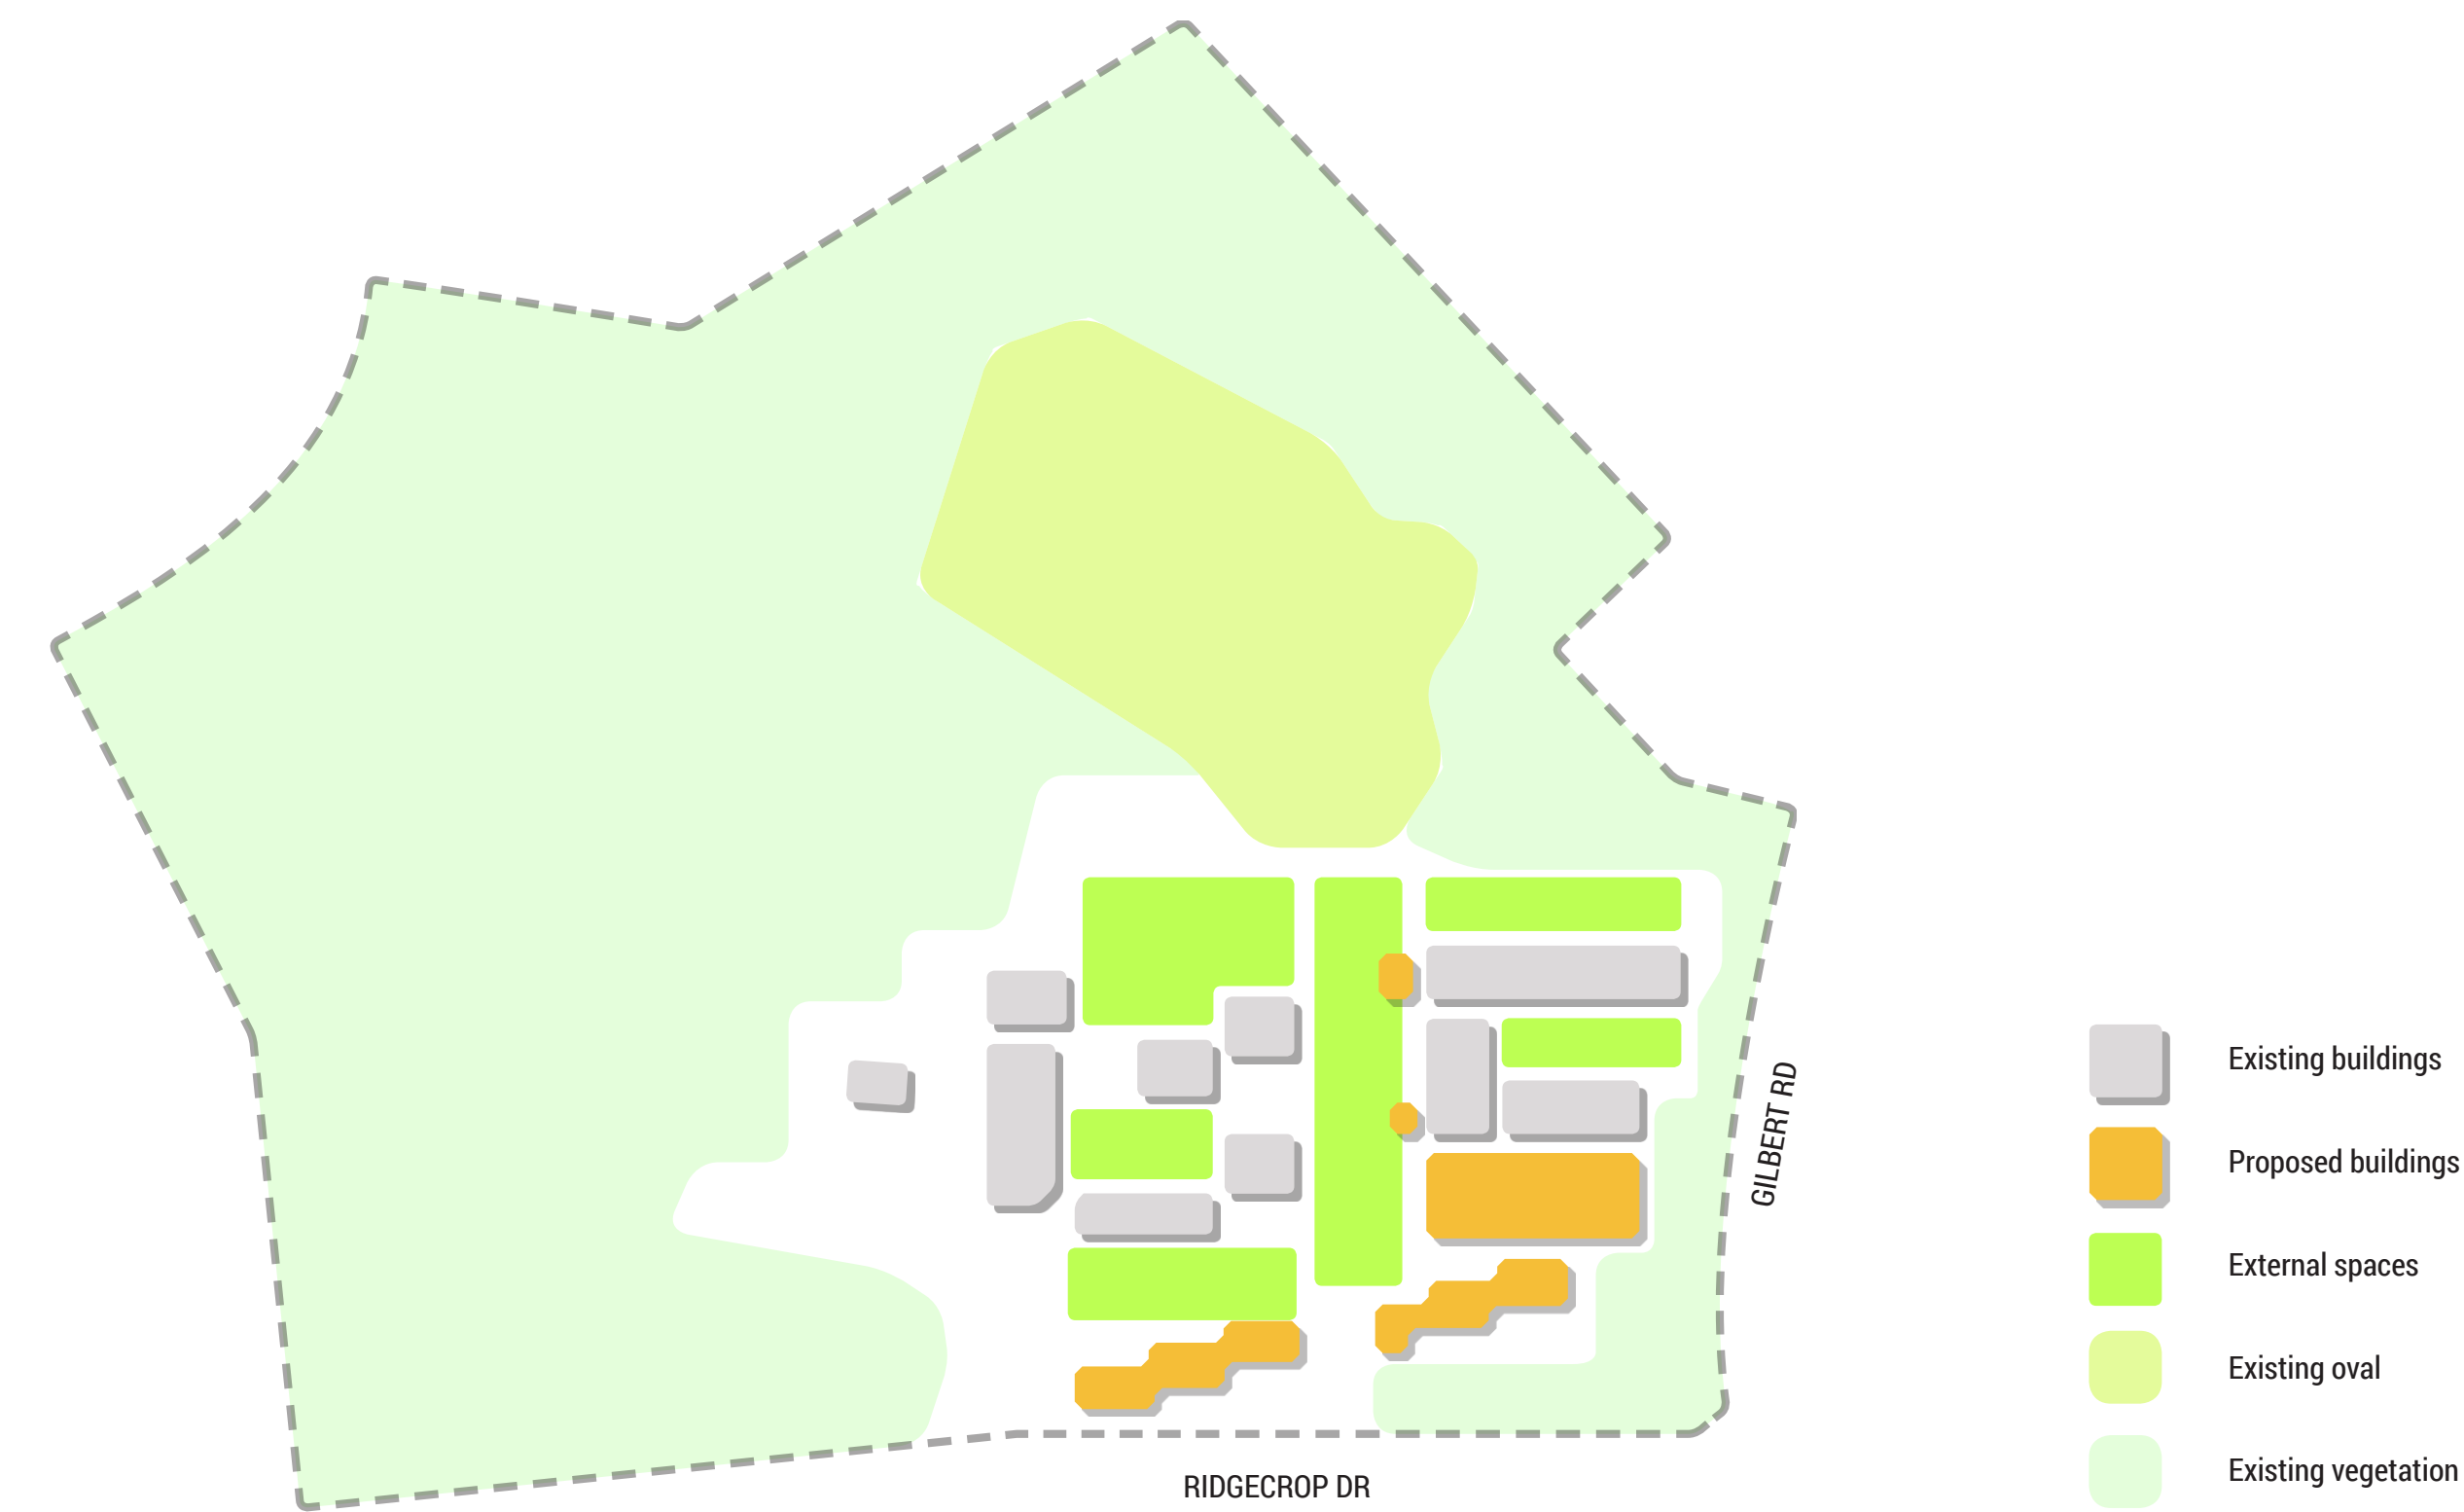


CIRCULATION DIAGRAM

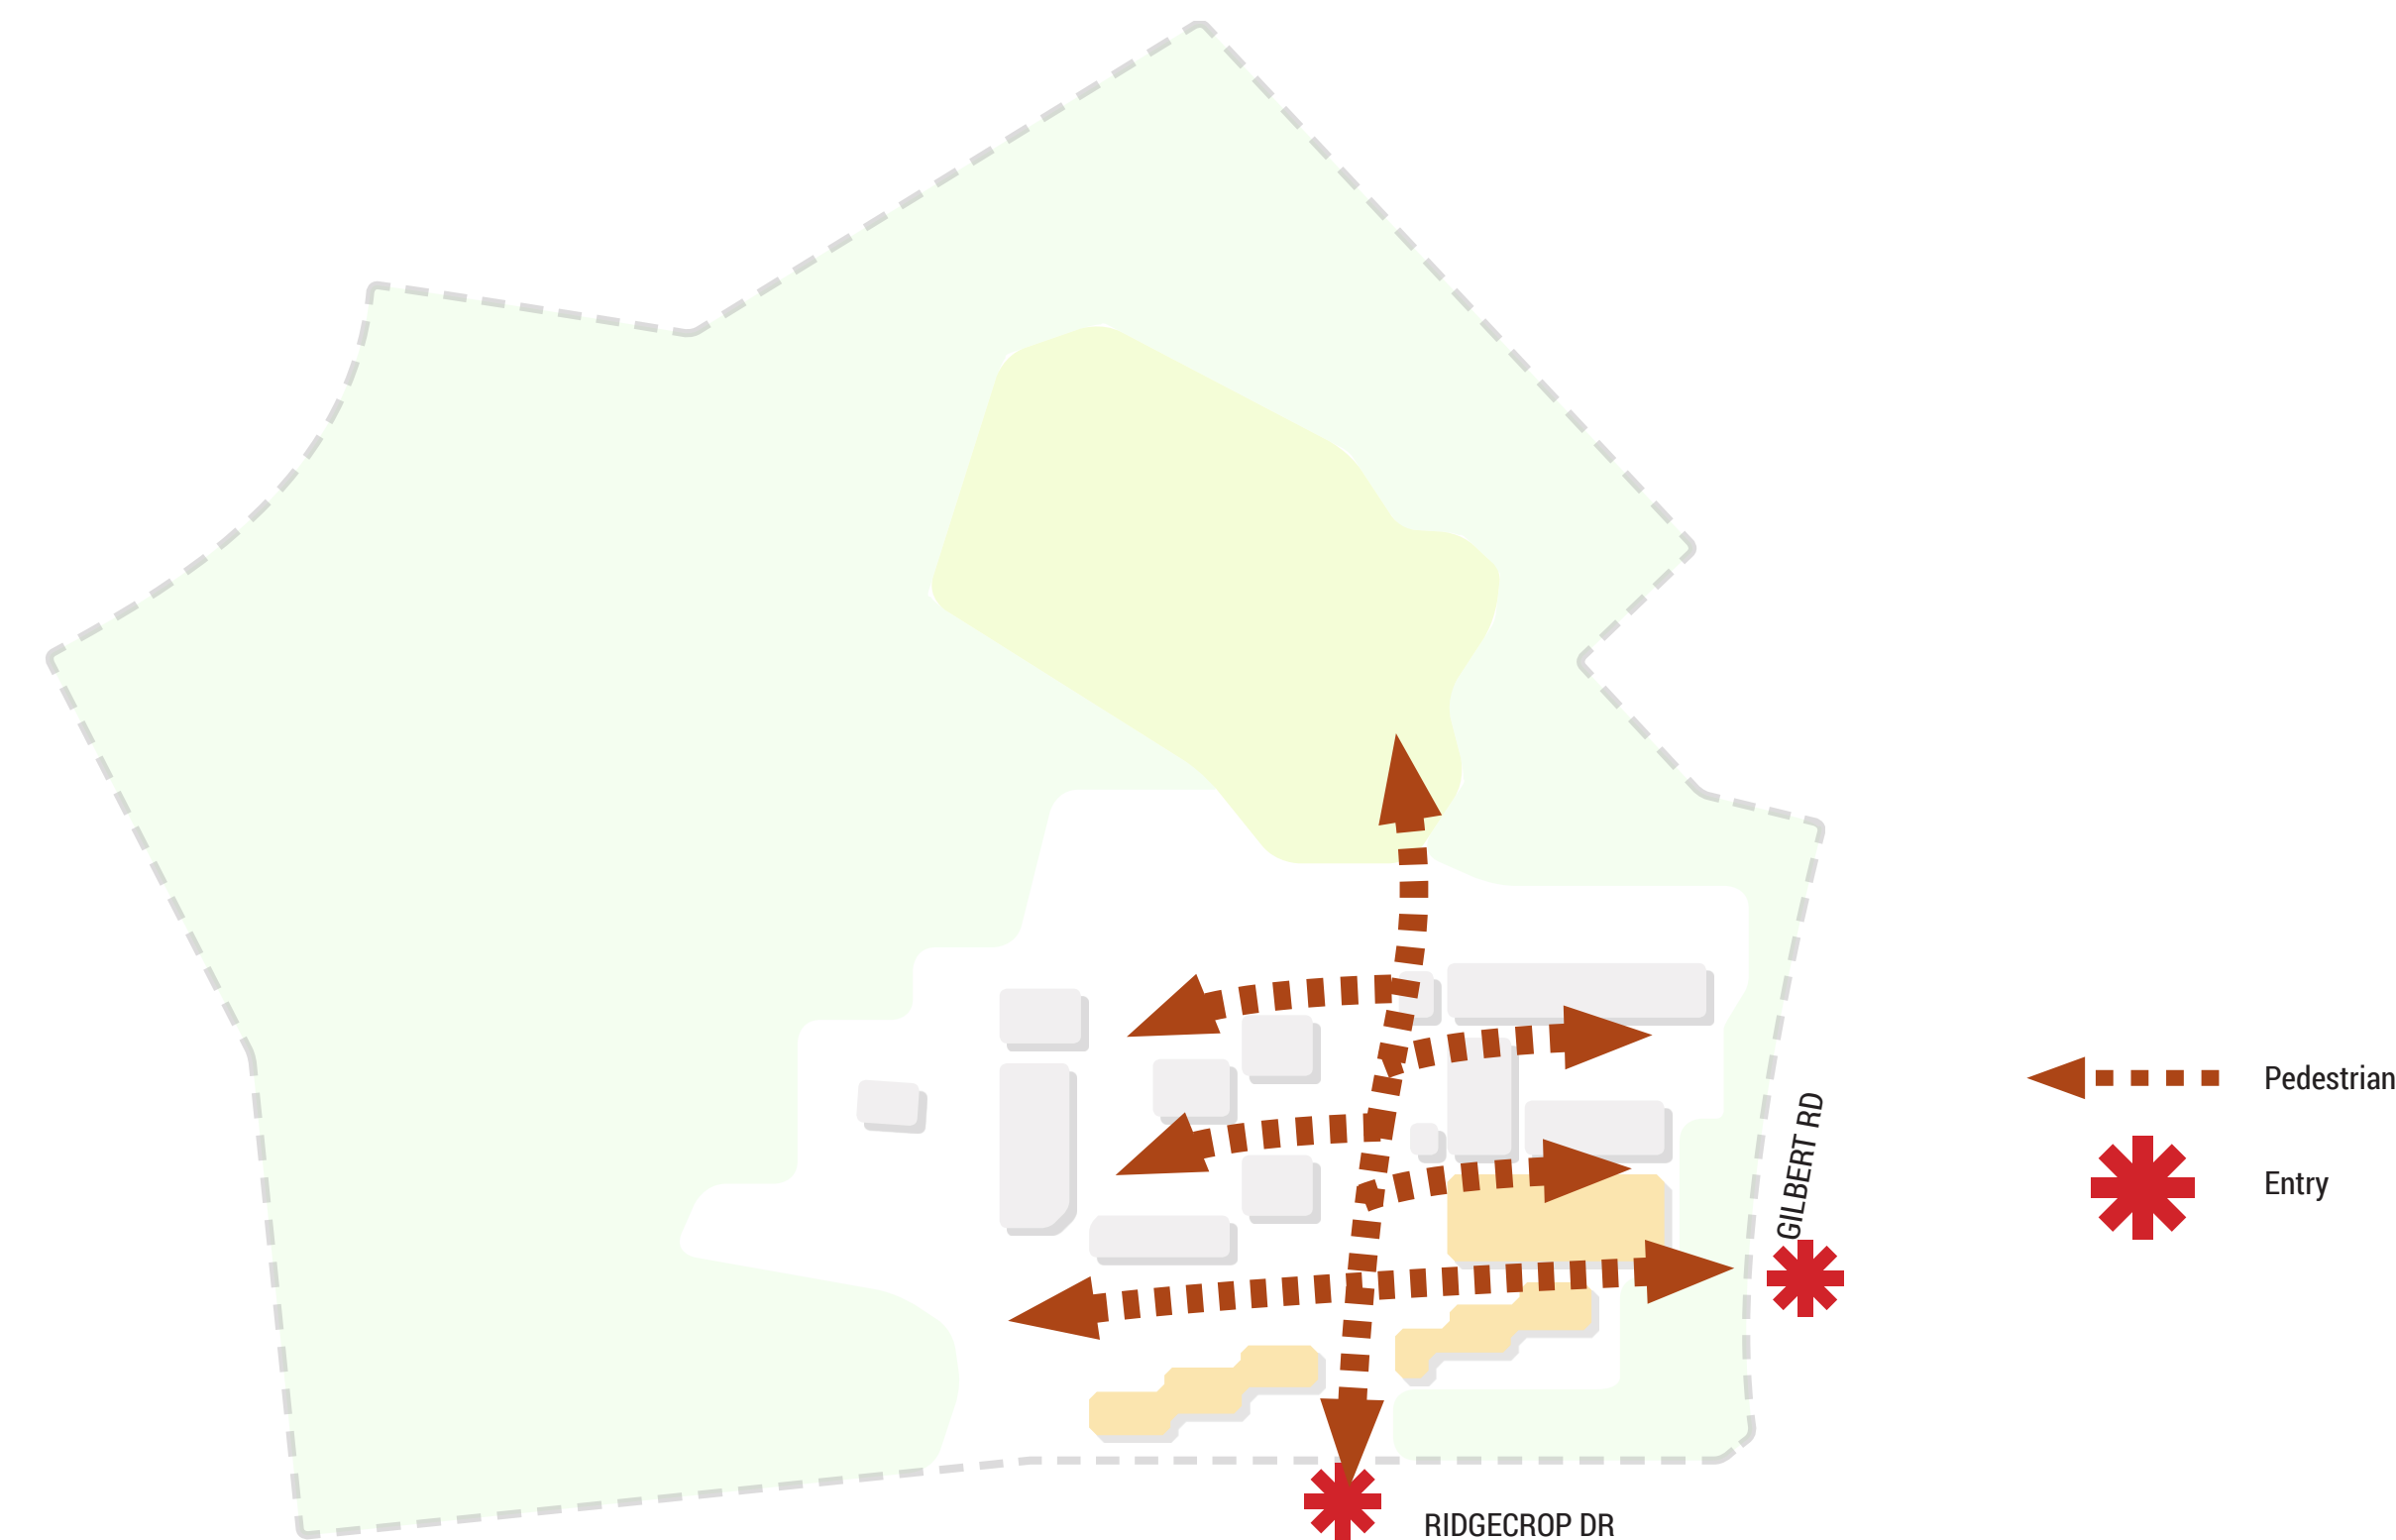

SOLAR ACCESS AND WINDS

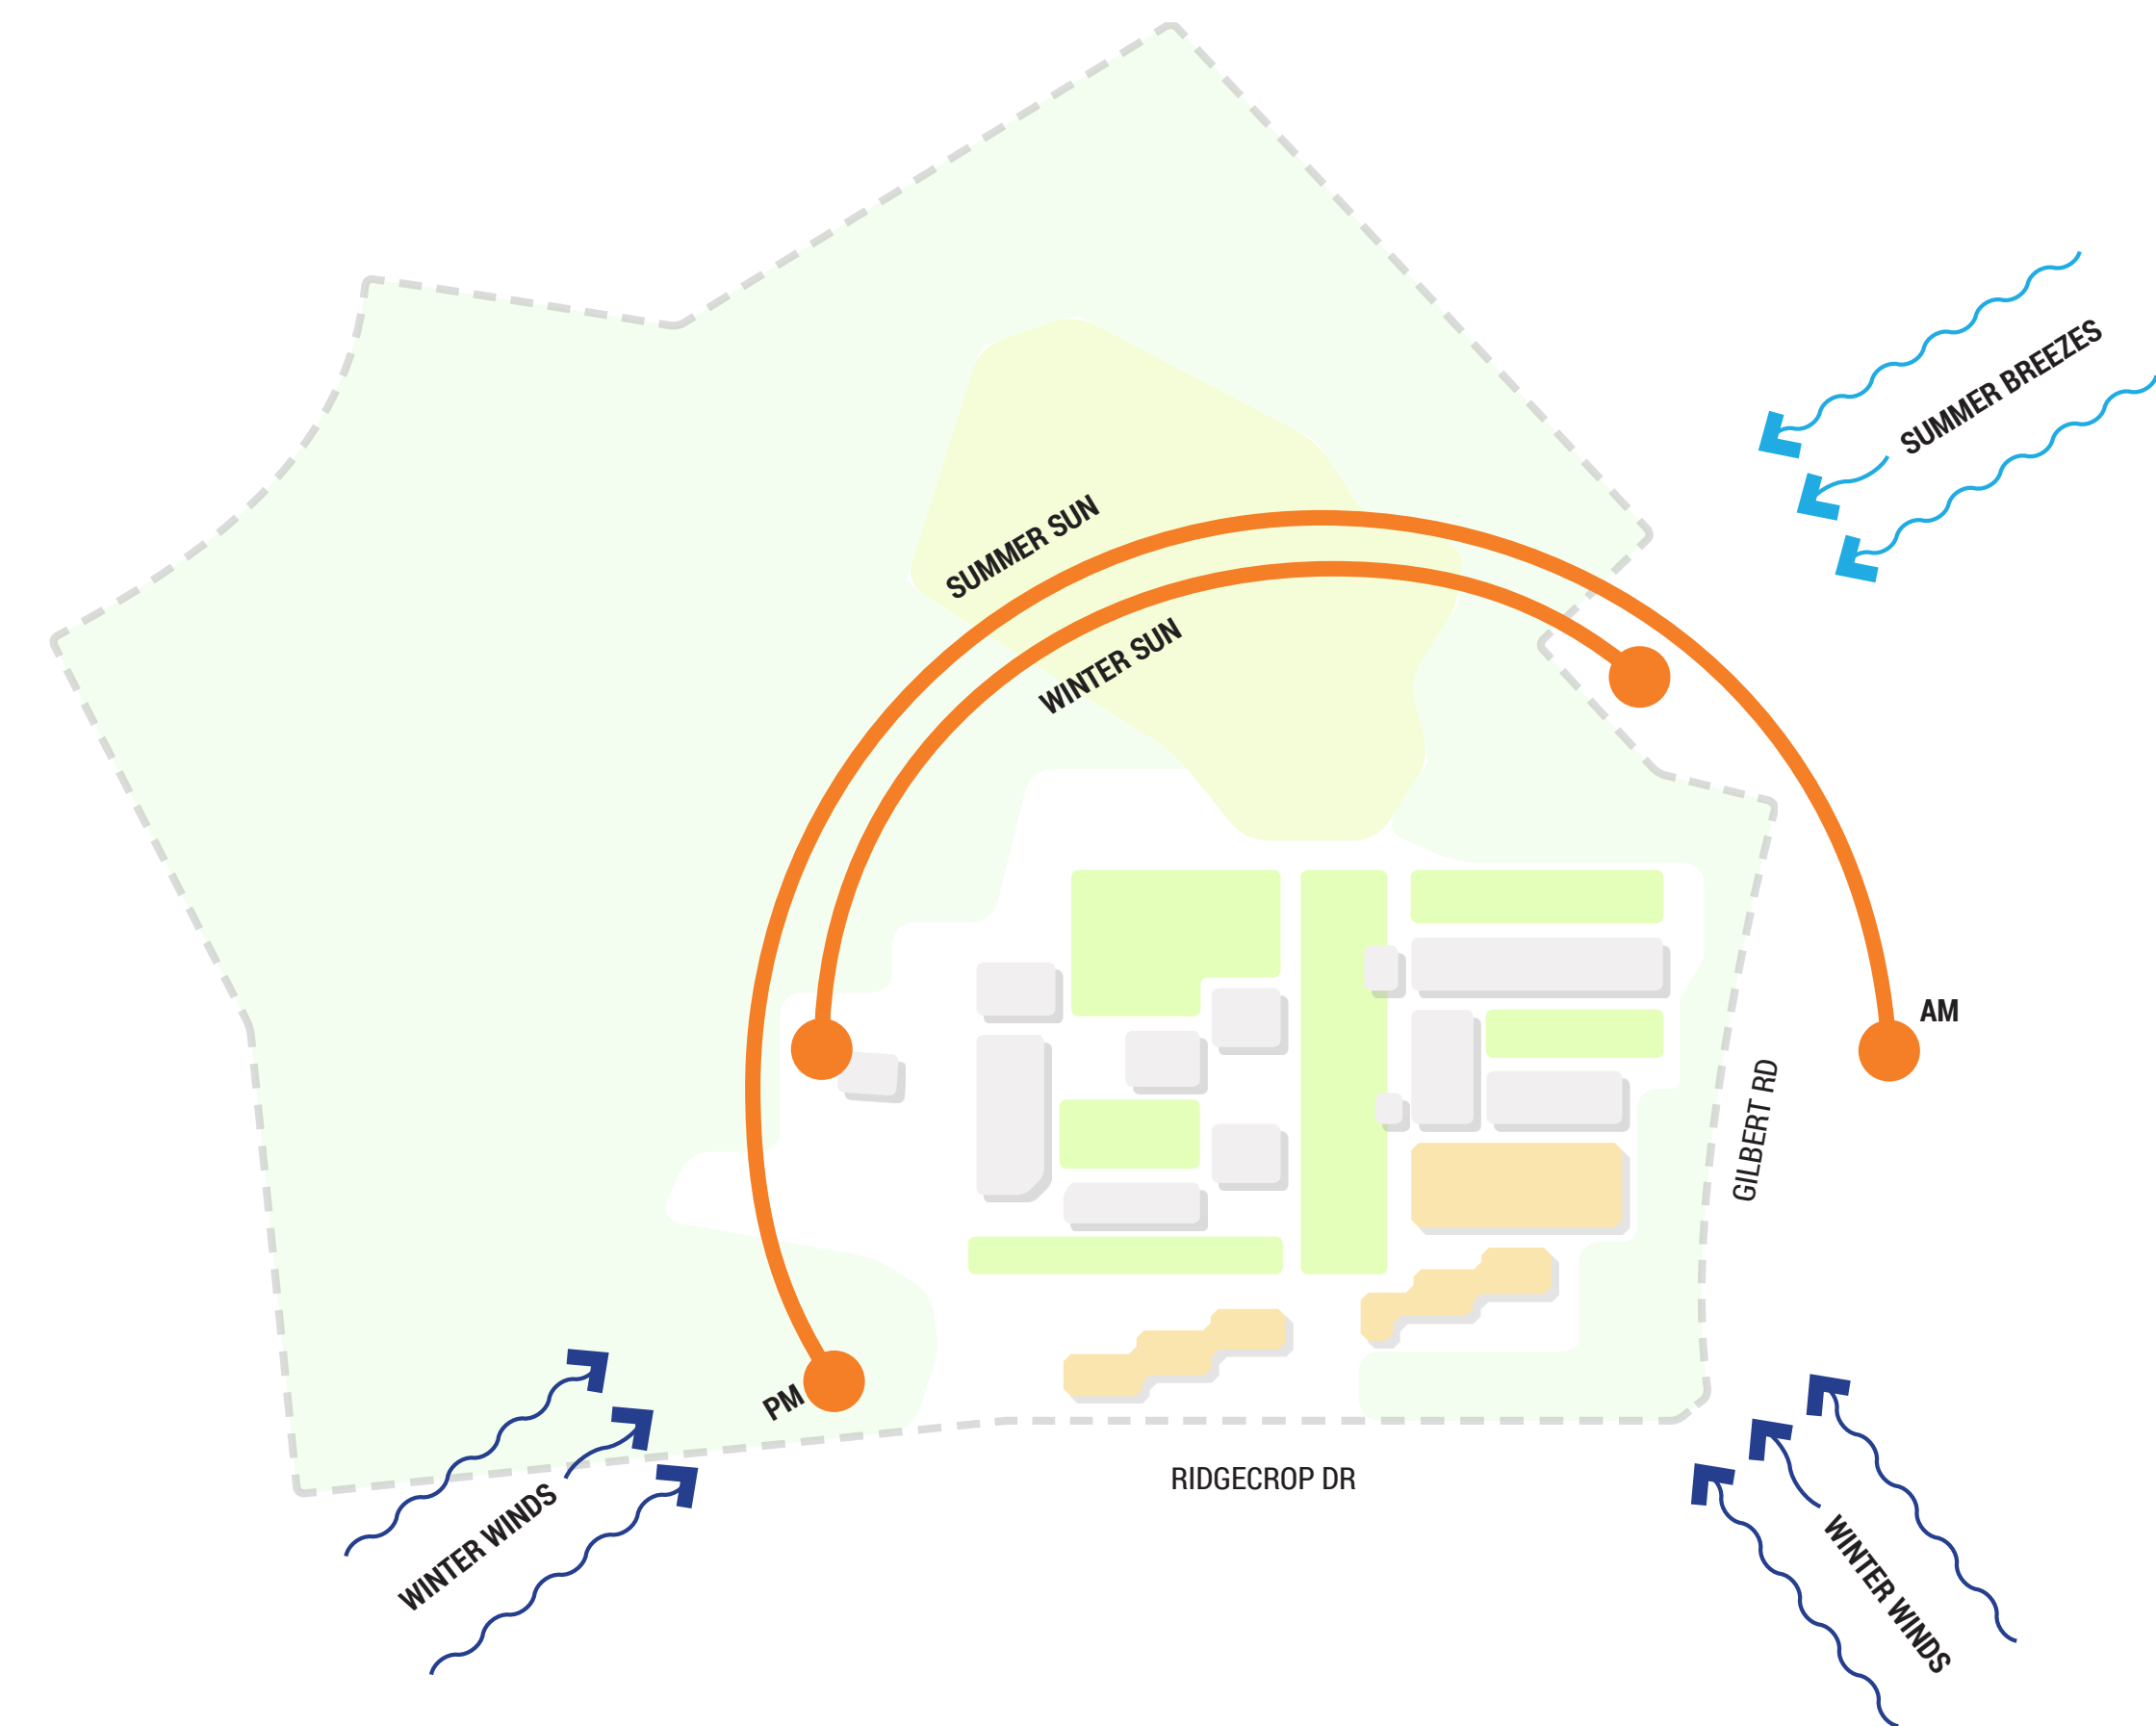

VISUAL POINT DIAGRAM

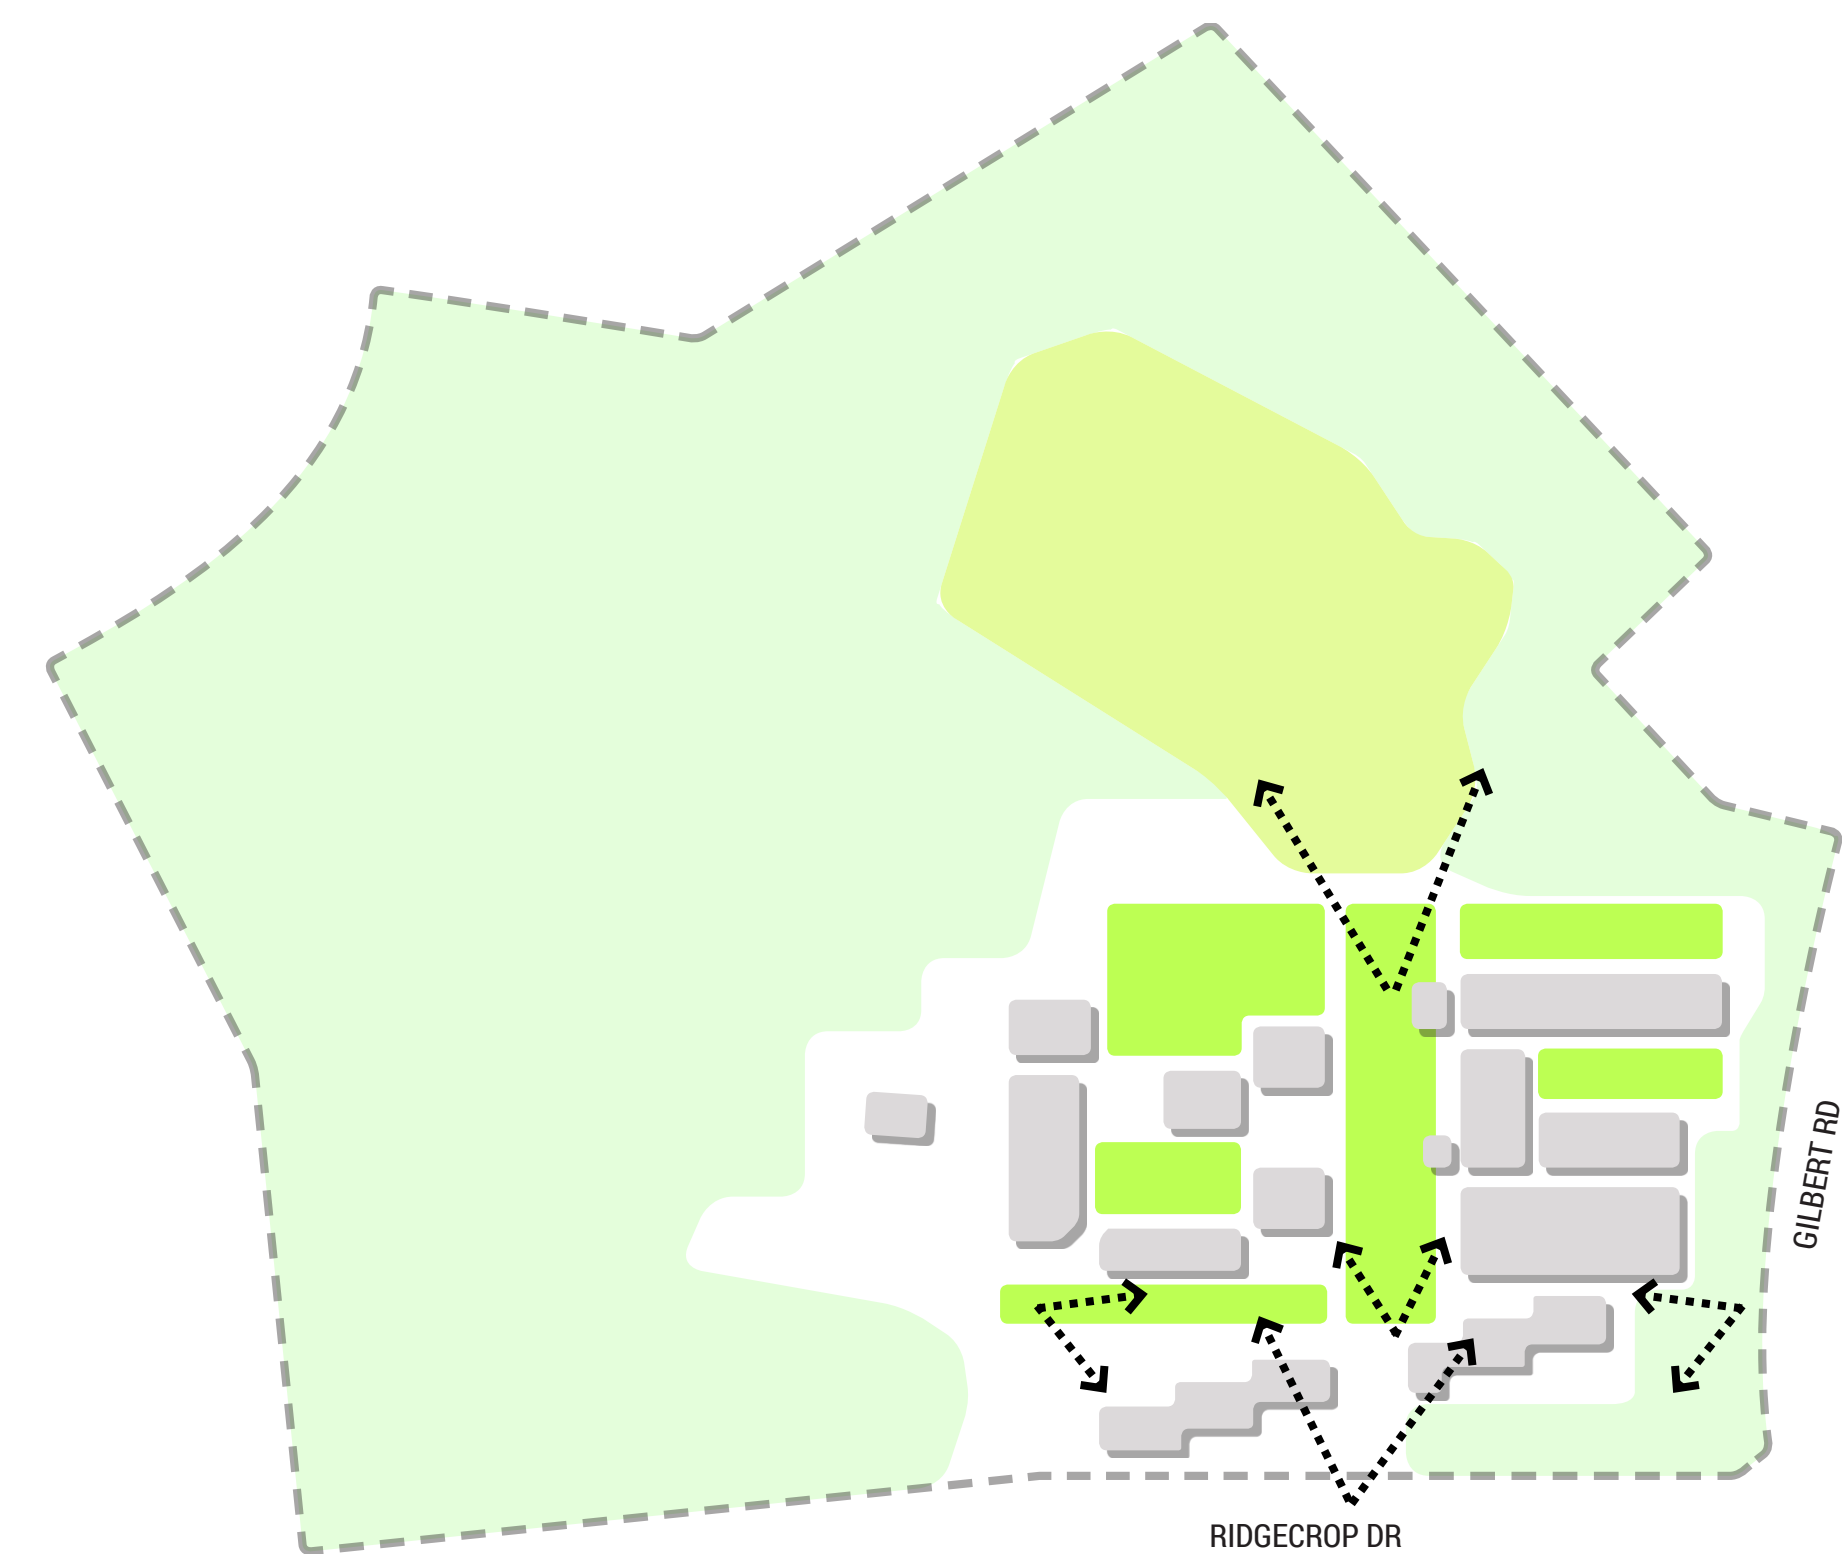




DESIGN RATIONALE



- LEGEND**
- 1 Existing trees to be retained & protected, where feasible and practical to do so
 - 2 New College entrance accentuated with proposed ornamental tree species
 - 3 Proposed central axis with punctuated courtyards and through-site access
 - 4 Terraced landscaping mitigating site level changes
 - 5 Differentiating paving treatments forming unique courtyard spaces
 - 6 Feature canopy trees providing opportunities for shaded seating
 - 7 Recreation area
 - 8 Existing College entry realigned with existing vegetation retained and supplemented

PROPOSED EXTERNAL WORKS PLAN

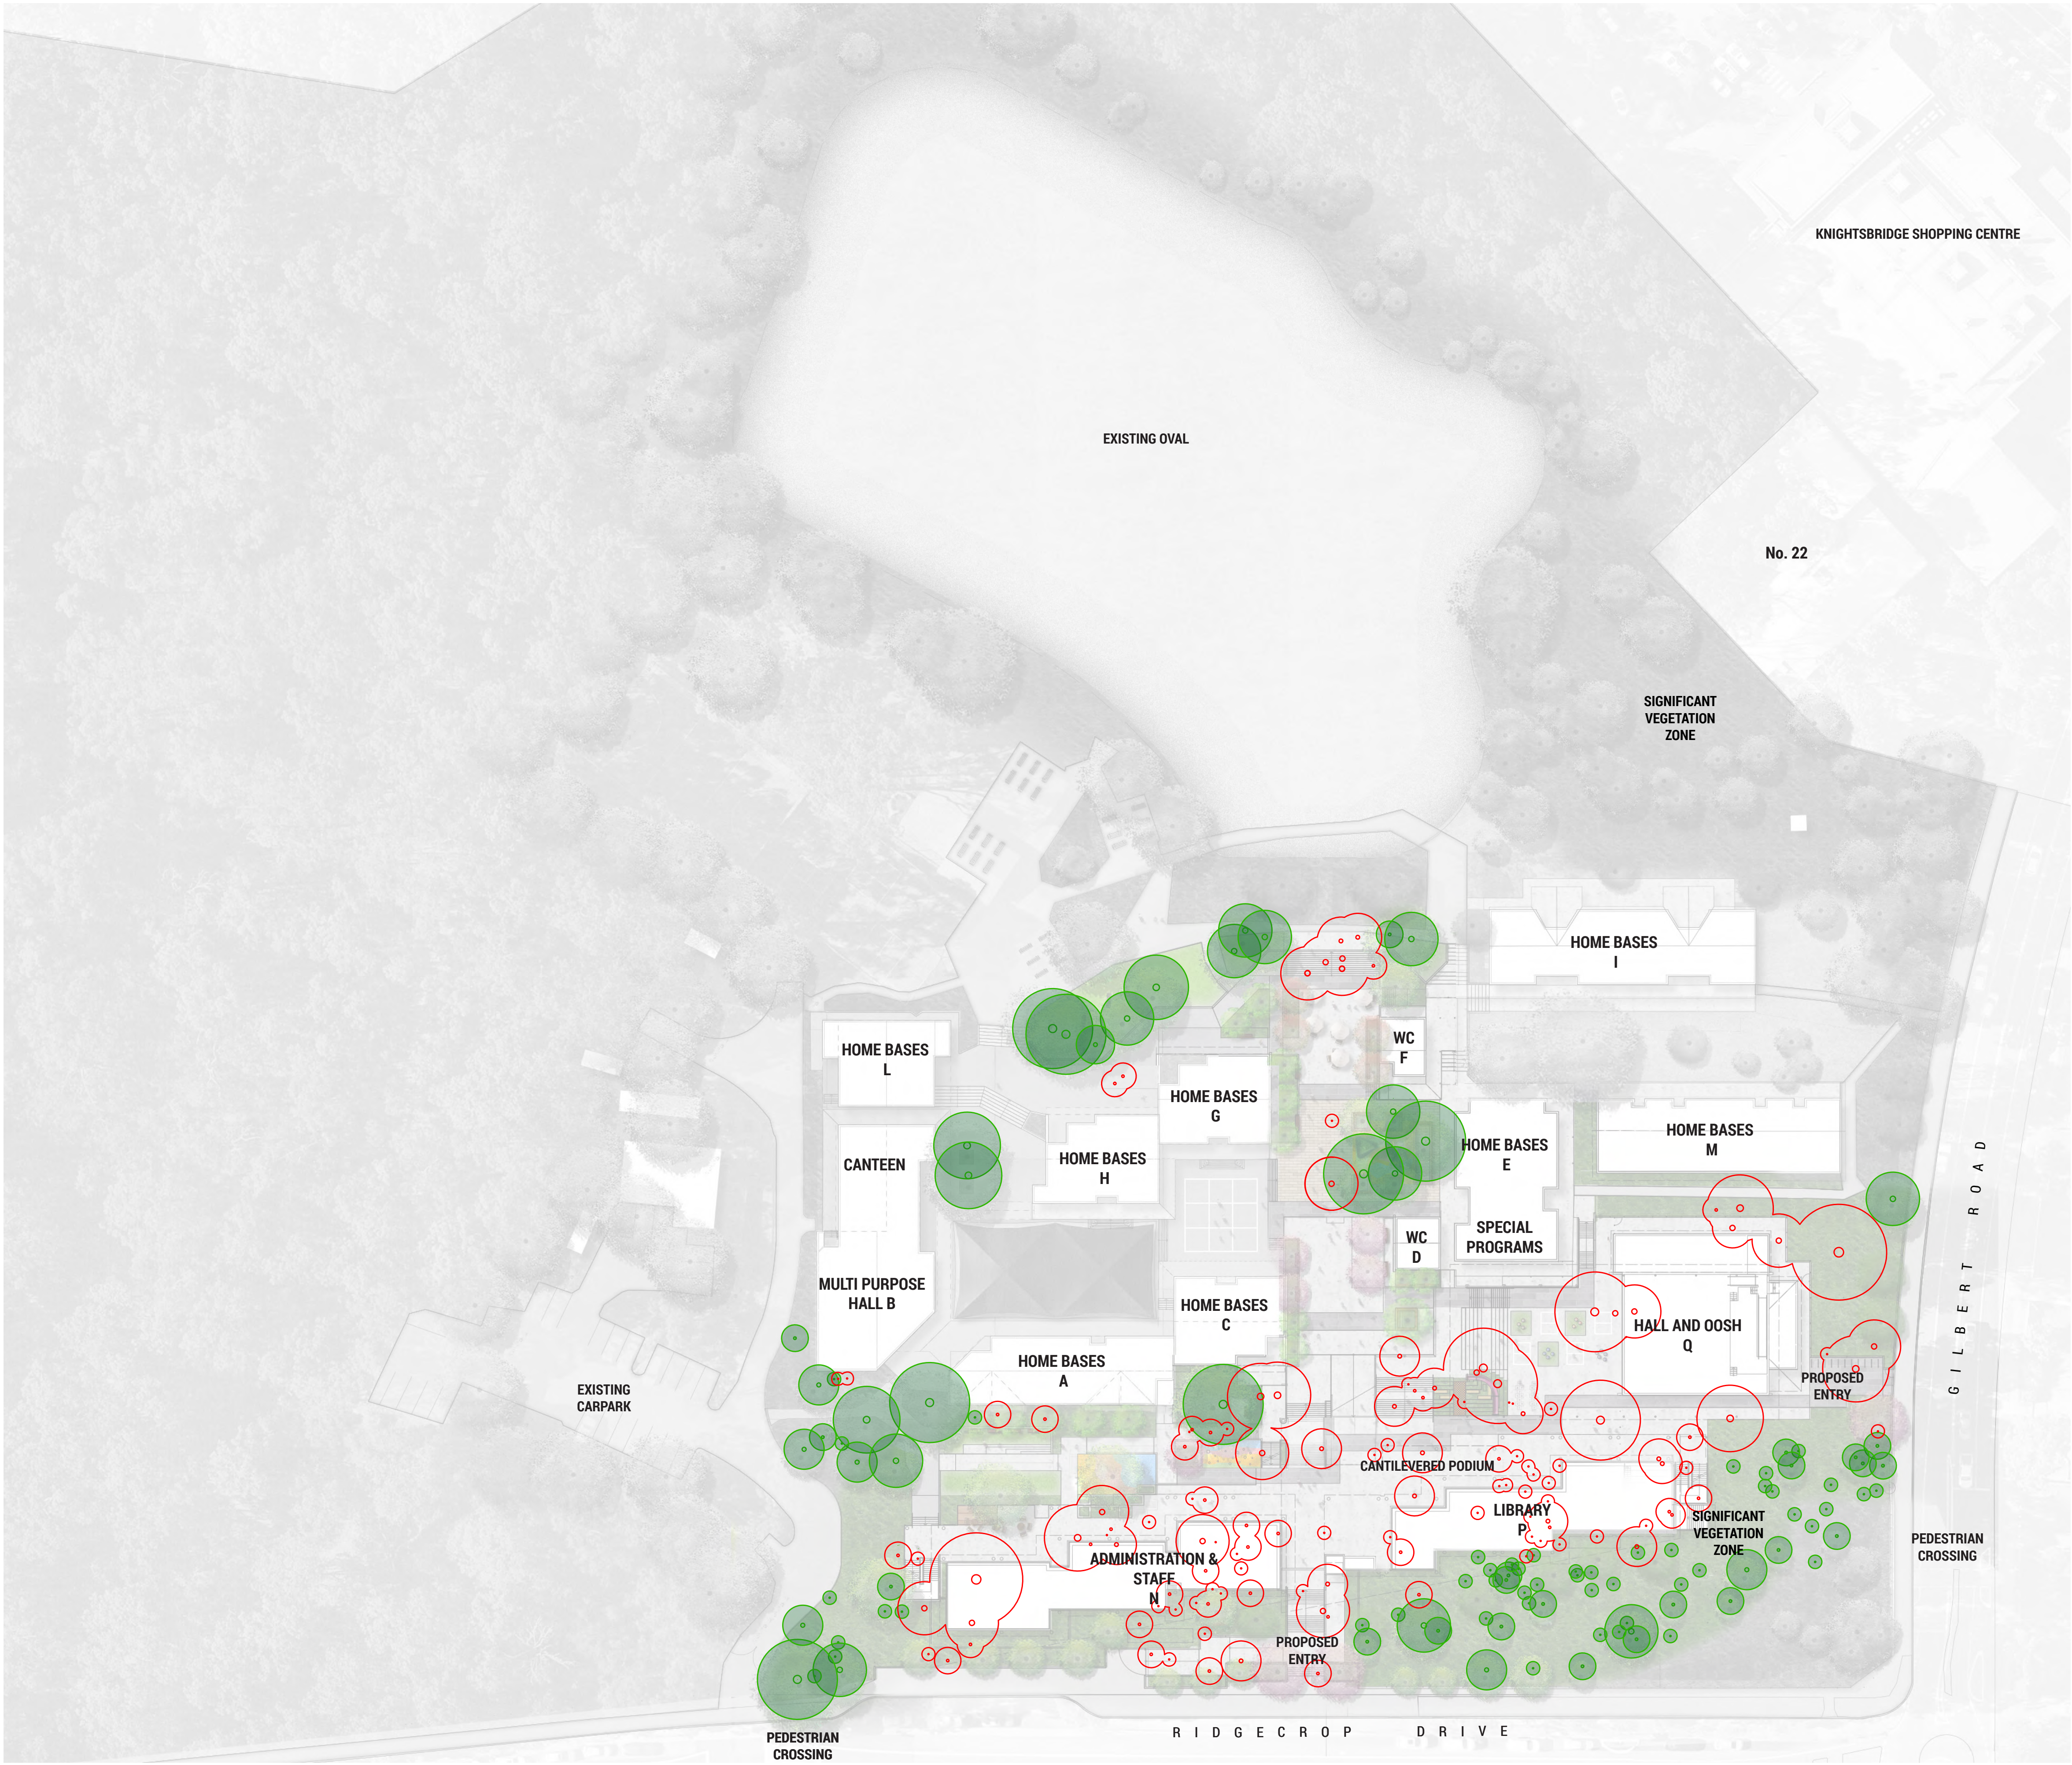

LEGEND

-  Existing trees to be retained, where feasible and practical to do so
-  Existing trees to be removed

Note: Refer to Arborist report prepared by TreeTalk Aboricultural Consulting dated July 2018

EXISTING TREE PLAN



LEGEND

- 1 Existing trees to be retained & protected, where feasible and practical to do so
- 2 New College entrance accentuated with differentiating trees
- 3 Proposed central axis with punctuated courtyards and through-site access
- 4 Terraced landscaping mitigating site level changes
- 5 Differentiating paving treatments forming unique courtyard spaces
- 6 Feature canopy trees providing opportunities for shaded seating
- 7 Open turf recreation areas
- 8 Existing College entry with existing vegetation retained and supplemented
- 9 Existing vegetated area to be retained and managed as an Asset Protection Zone in accordance with the recommendations of the Bushfire Protection Assessment Report
- 10 Existing canopy trees in softfall mound play area
- 11 Potential area for seatings and handball field
- 12 Opportunity to introduce soft landscaping and play elements to hard paved areas and steps
- 13 Soft-fall embankment with interspersed planting and climbing foot-holds informal play opportunity
- 14 Proposed canopy tree providing shade to staff courtyard

--- New fence