

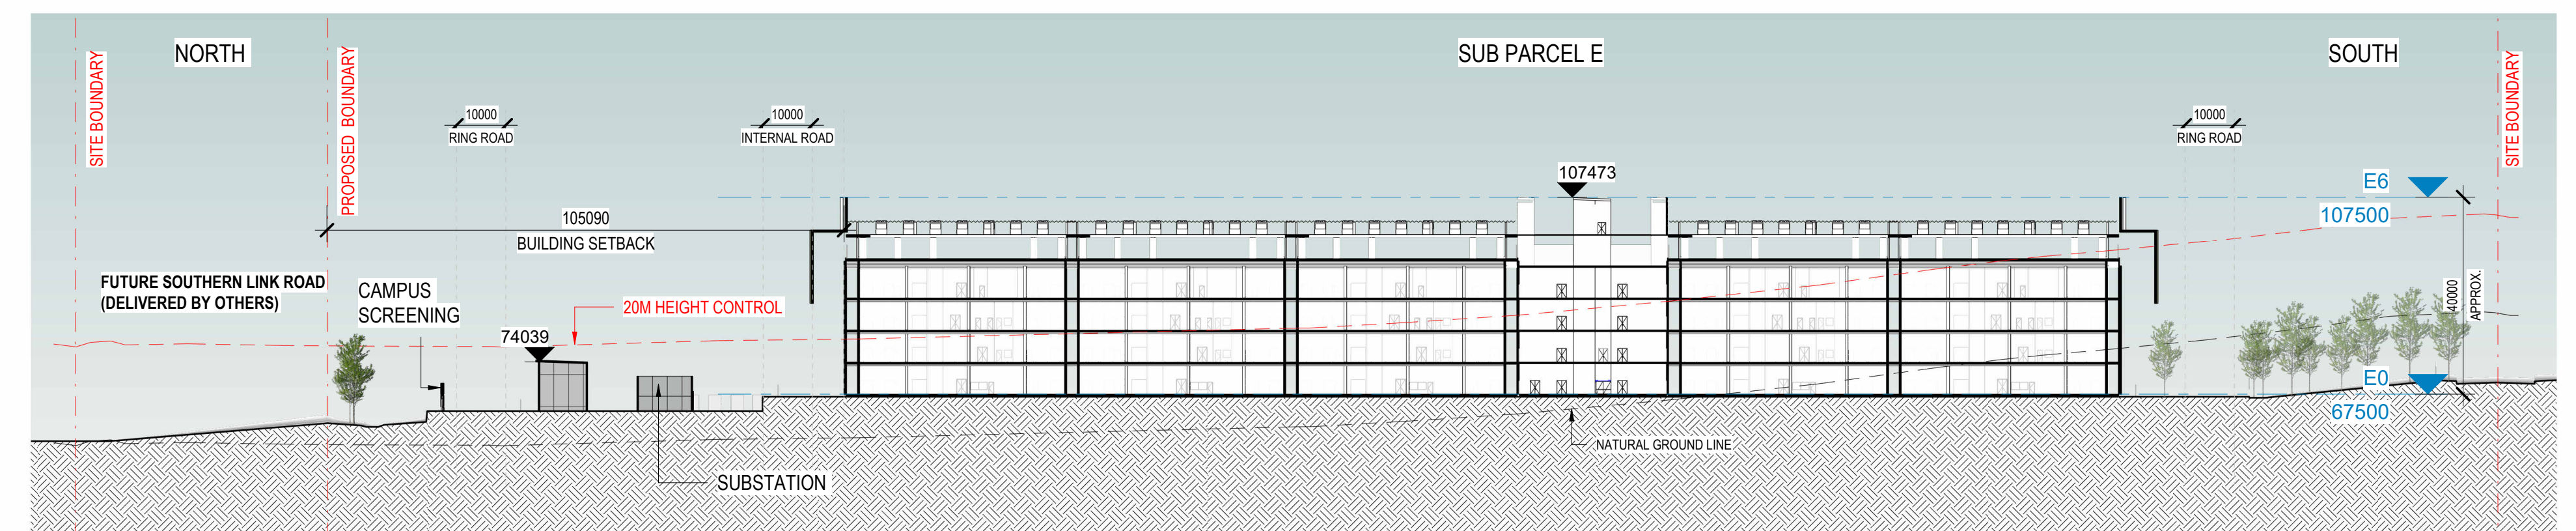
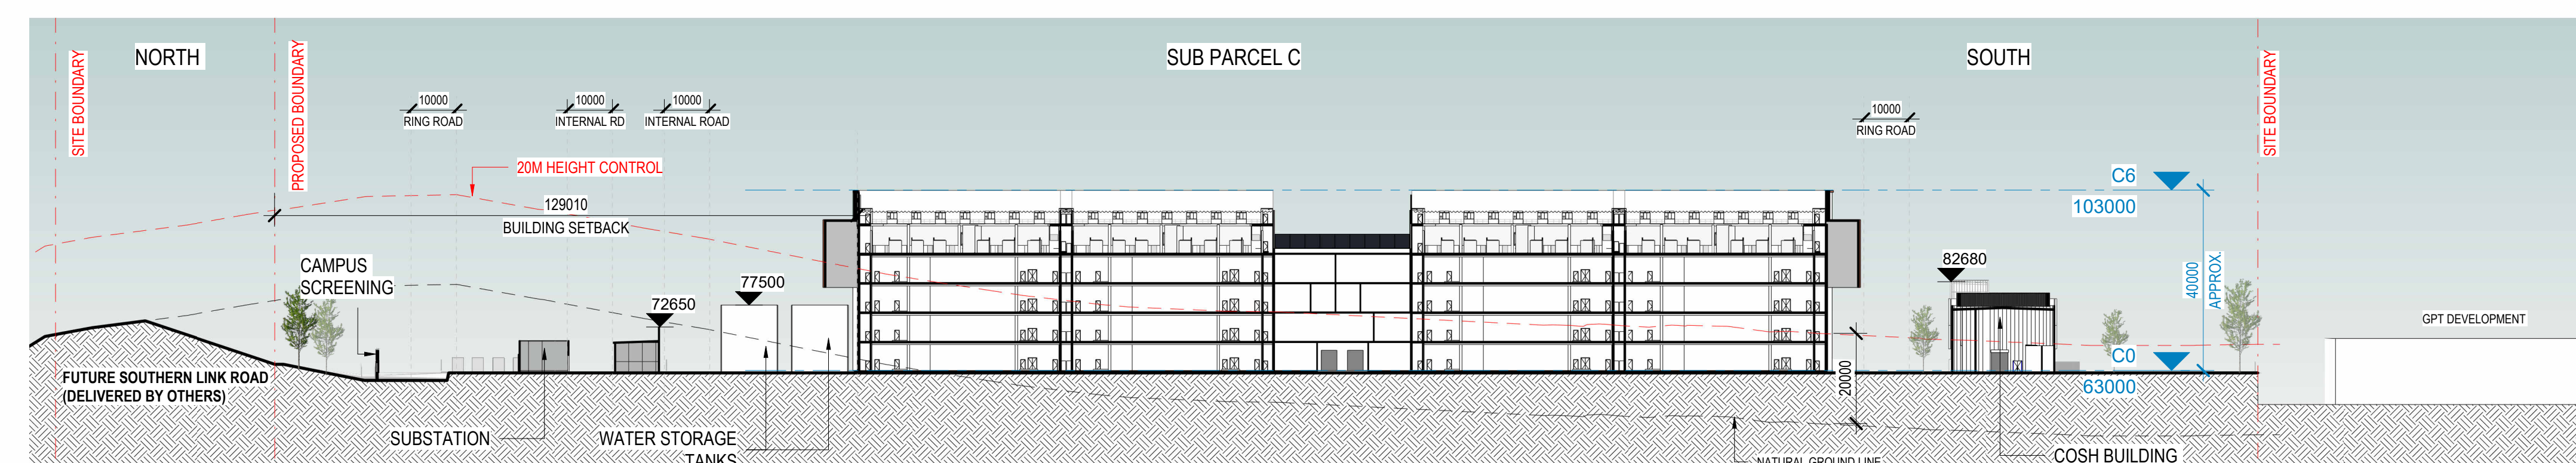
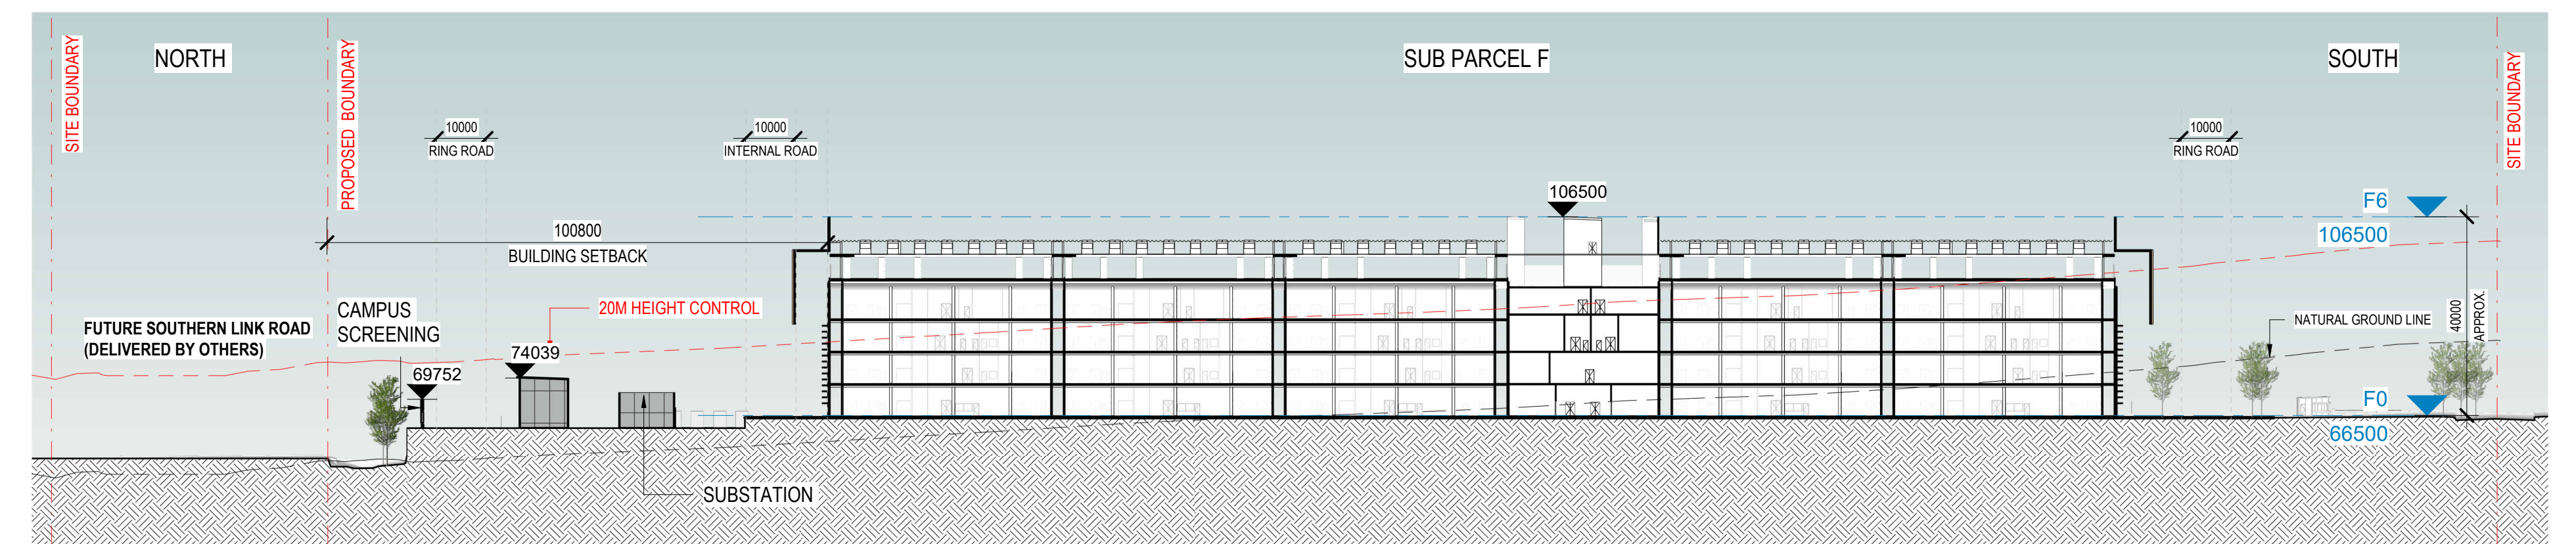
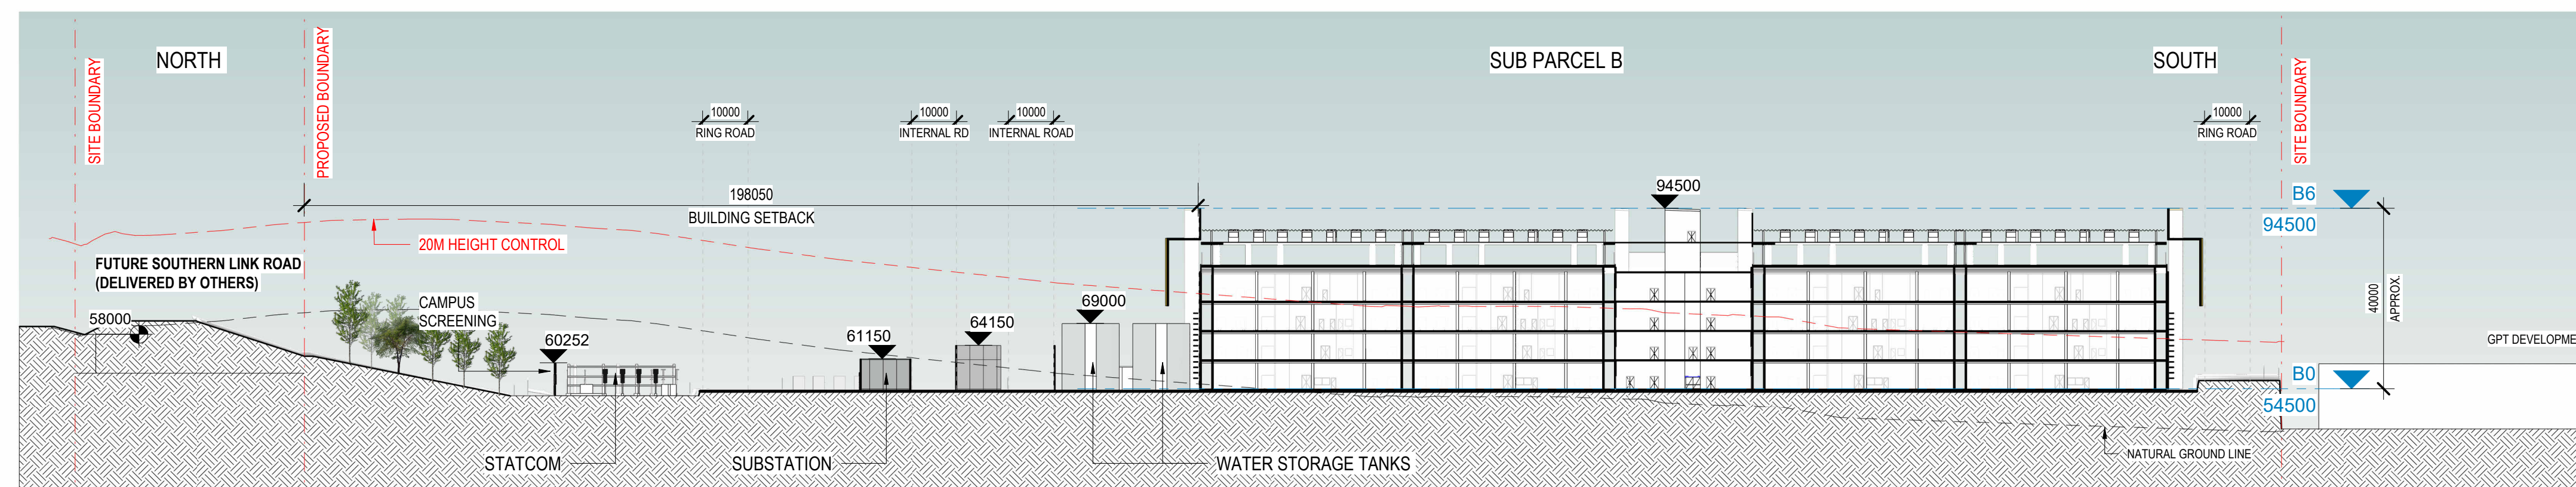
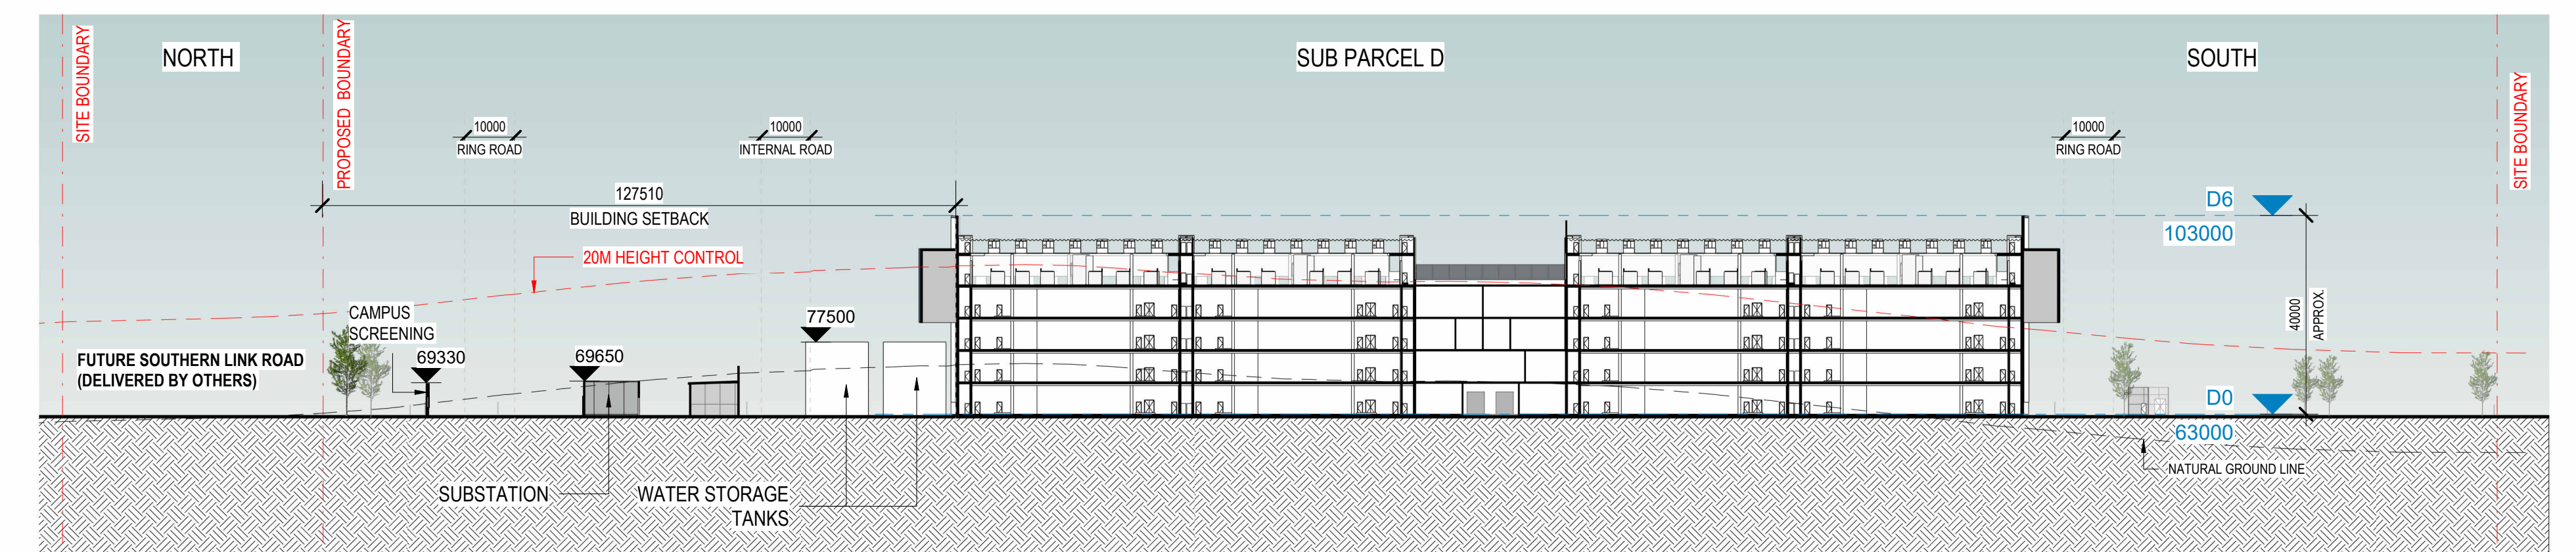
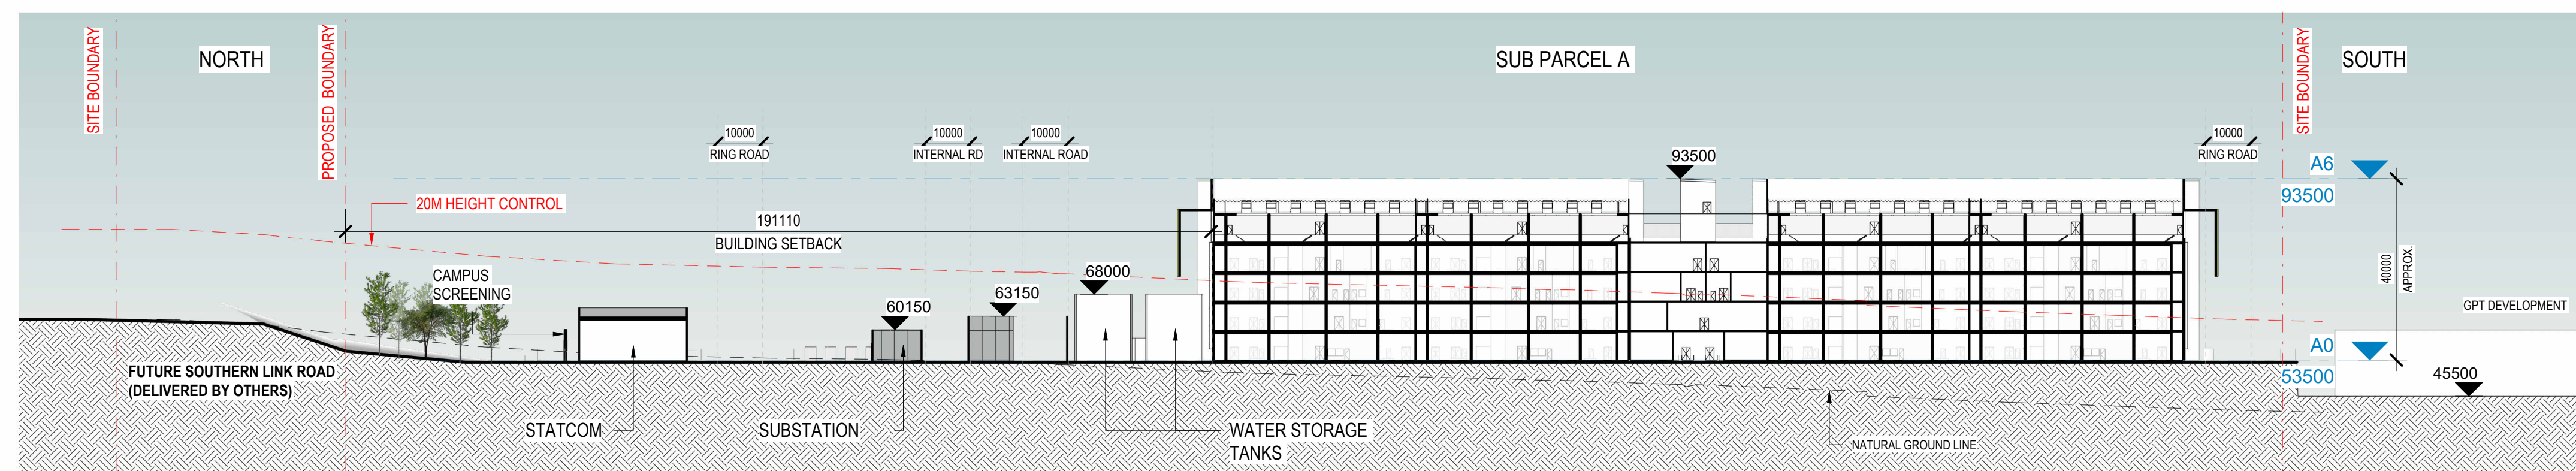


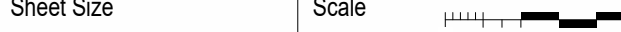

NOTE:
LANDSCAPE ELEMENTS SHOWN ON ELEVATIONS AND SECTIONS ARE
INDICATIVE ONLY. FOR DETAILED DESIGN AND SPECIFICATIONS, REFER
TO THE LANDSCAPE PACKAGE.

	Issue 01	Date 07.11.2025	Description SSDA SUBMISSION	Notes	Key Plan	Project Manager	Client	 +61 2 8069 9030 LEVEL 22 68 PITT STREET SYDNEY NSW 2000 AUSTRALIA GREENBOX ARCHITECTURE PTY LTD ABN: 79 189 370 086 ISO 9001 CERTIFIED QUALITY SYSTEM	• Use written dimensions only • Do not scale from drawing • Contractors shall confirm all dimensions on-site prior to commencing any work or producing any shop drawings • All materials to be used in accordance with the manufacturer's specifications and instructions and shall comply with the relevant Australian Standards • Copyright of this drawing and design remain the property of Greenbox Architecture Pty Ltd • Notified Architect - General Practice, NSW reg No. 7247, Vic reg No. 17664, QLD reg No. 4538	Client Plan Project Management Pty Ltd Project MAMRE ROAD DATA CENTRE CAMPUS 776-152 MAMRE ROAD KEMPS CREEK NSW 2178	Sheet Size A0 Checked By BY Job Number 250070	Scale 1:1000  Project Status DEVELOPMENT APPLICATION Drawing Title SITE SECTIONS - Y1Y2/Y3/Y4/Y5/Y6	Drawing Number SSDA-A-0132	Issue 01
--	-------------	--------------------	--------------------------------	-------	----------	-----------------	--------	---	---	--	---	---	--	----------------------------

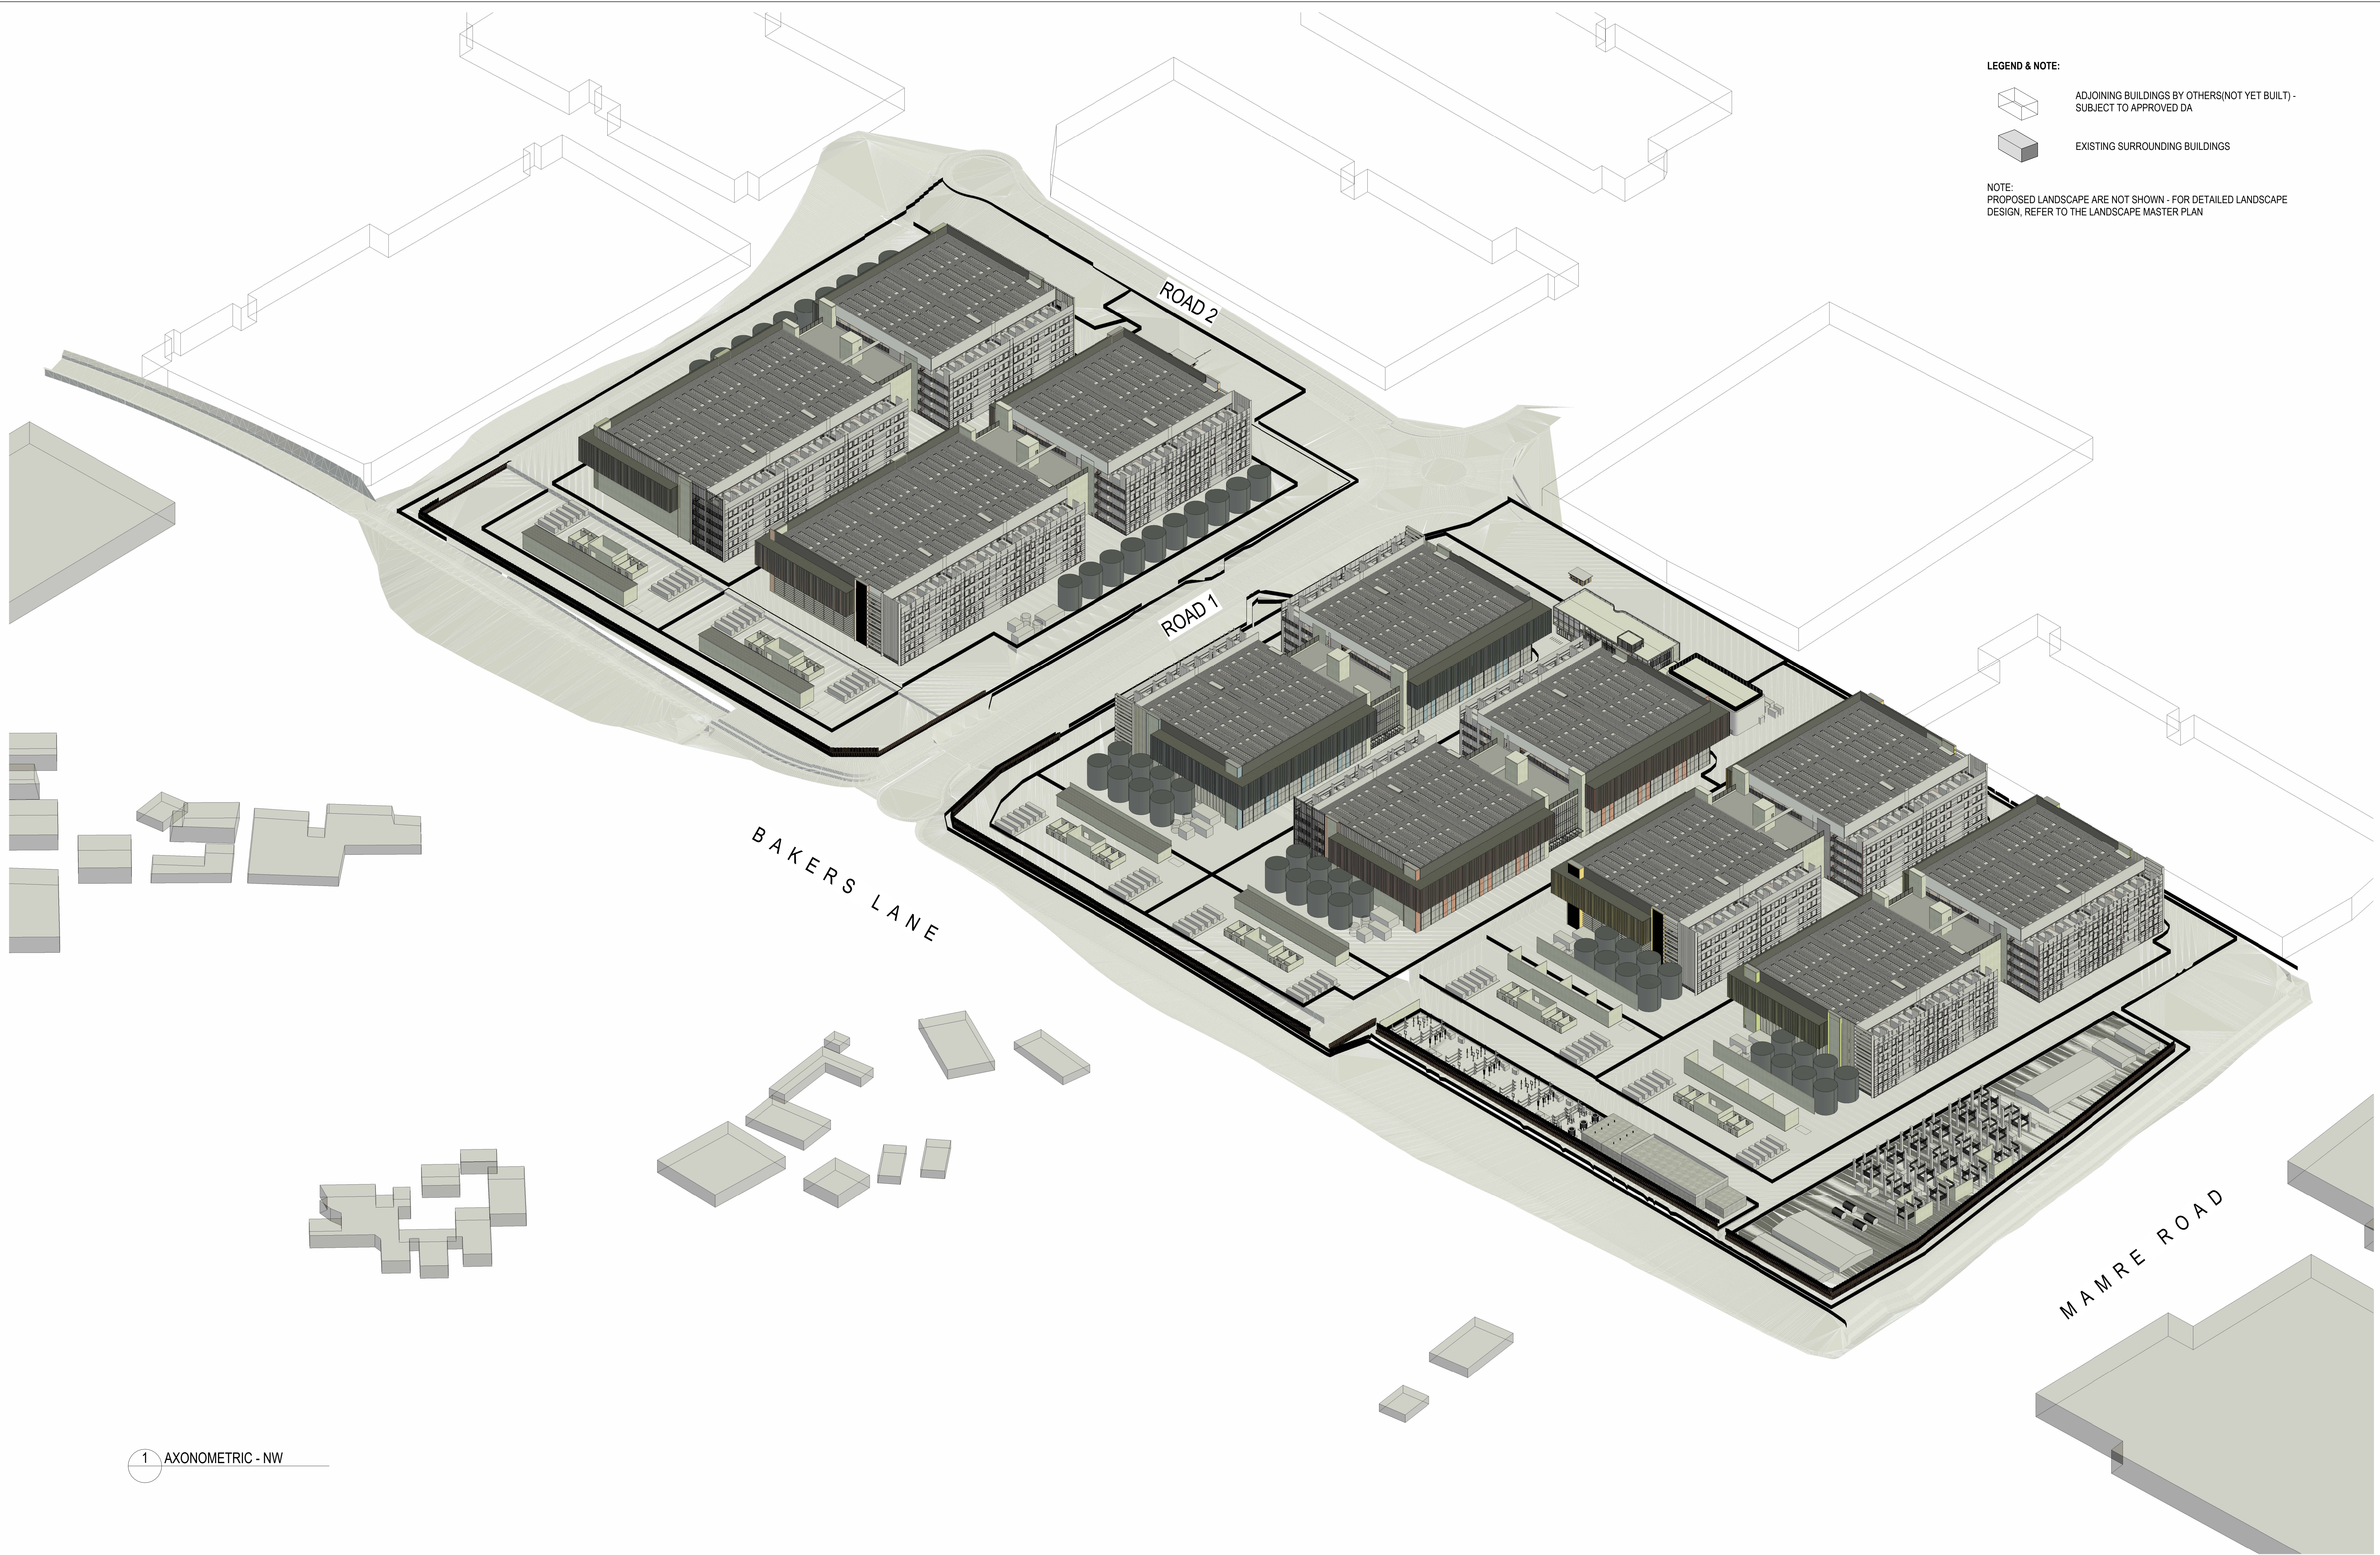

LEGEND & NOTE:

ADJOINING BUILDINGS BY OTHERS(NOT YET BUILT) -
SUBJECT TO APPROVED DA

EXISTING SURROUNDING BUILDINGS

NOTE:
PROPOSED LANDSCAPE ARE NOT SHOWN - FOR DETAILED LANDSCAPE
DESIGN, REFER TO THE LANDSCAPE MASTER PLAN

1 AXONOMETRIC - NW

A0	Issue 01	Date 07/11/2025	Description SSDA SUBMISSION	Notes	Key Plan	Project Manager	Client	Greenbox A WOOLPERT COMPANY +61 2 8069 8930 LEVEL 22 68 PITT STREET SYDNEY NSW 2000 AUSTRALIA GREENBOX ARCHITECTURE PTY LTD ABN: 79 139 779 098 ISO 9001 CERTIFIED QUALITY SYSTEM	- Use written dimensions only - Do not scale from drawing - Contractors shall confirm all dimensions on-site prior to commencing any work or producing any shop drawings - All materials to be used in accordance with the manufacturer's specifications and instructions and shall comply with the relevant Australian Standards - Copyright of this drawing and design remain the property of Greenbox Architecture Pty Ltd - Nominated Architect - Gerard Page; NSW reg No 7247, Vic reg No 17864, QLD reg No 4536	Client Plan Project Management Pty Ltd	Sheet Size A0	Scale 1 : 1100
						Construction Manager				Project MAMRE ROAD DATA CENTRE CAMPUS	Drawn By AC / AP	Project Status DEVELOPMENT APPLICATION
										Checked By BY	Drawing Title SITE AXONOMETRIC - NW	
										Approved By AO	Drawing Number SSDA-A-0141	Issue 01