


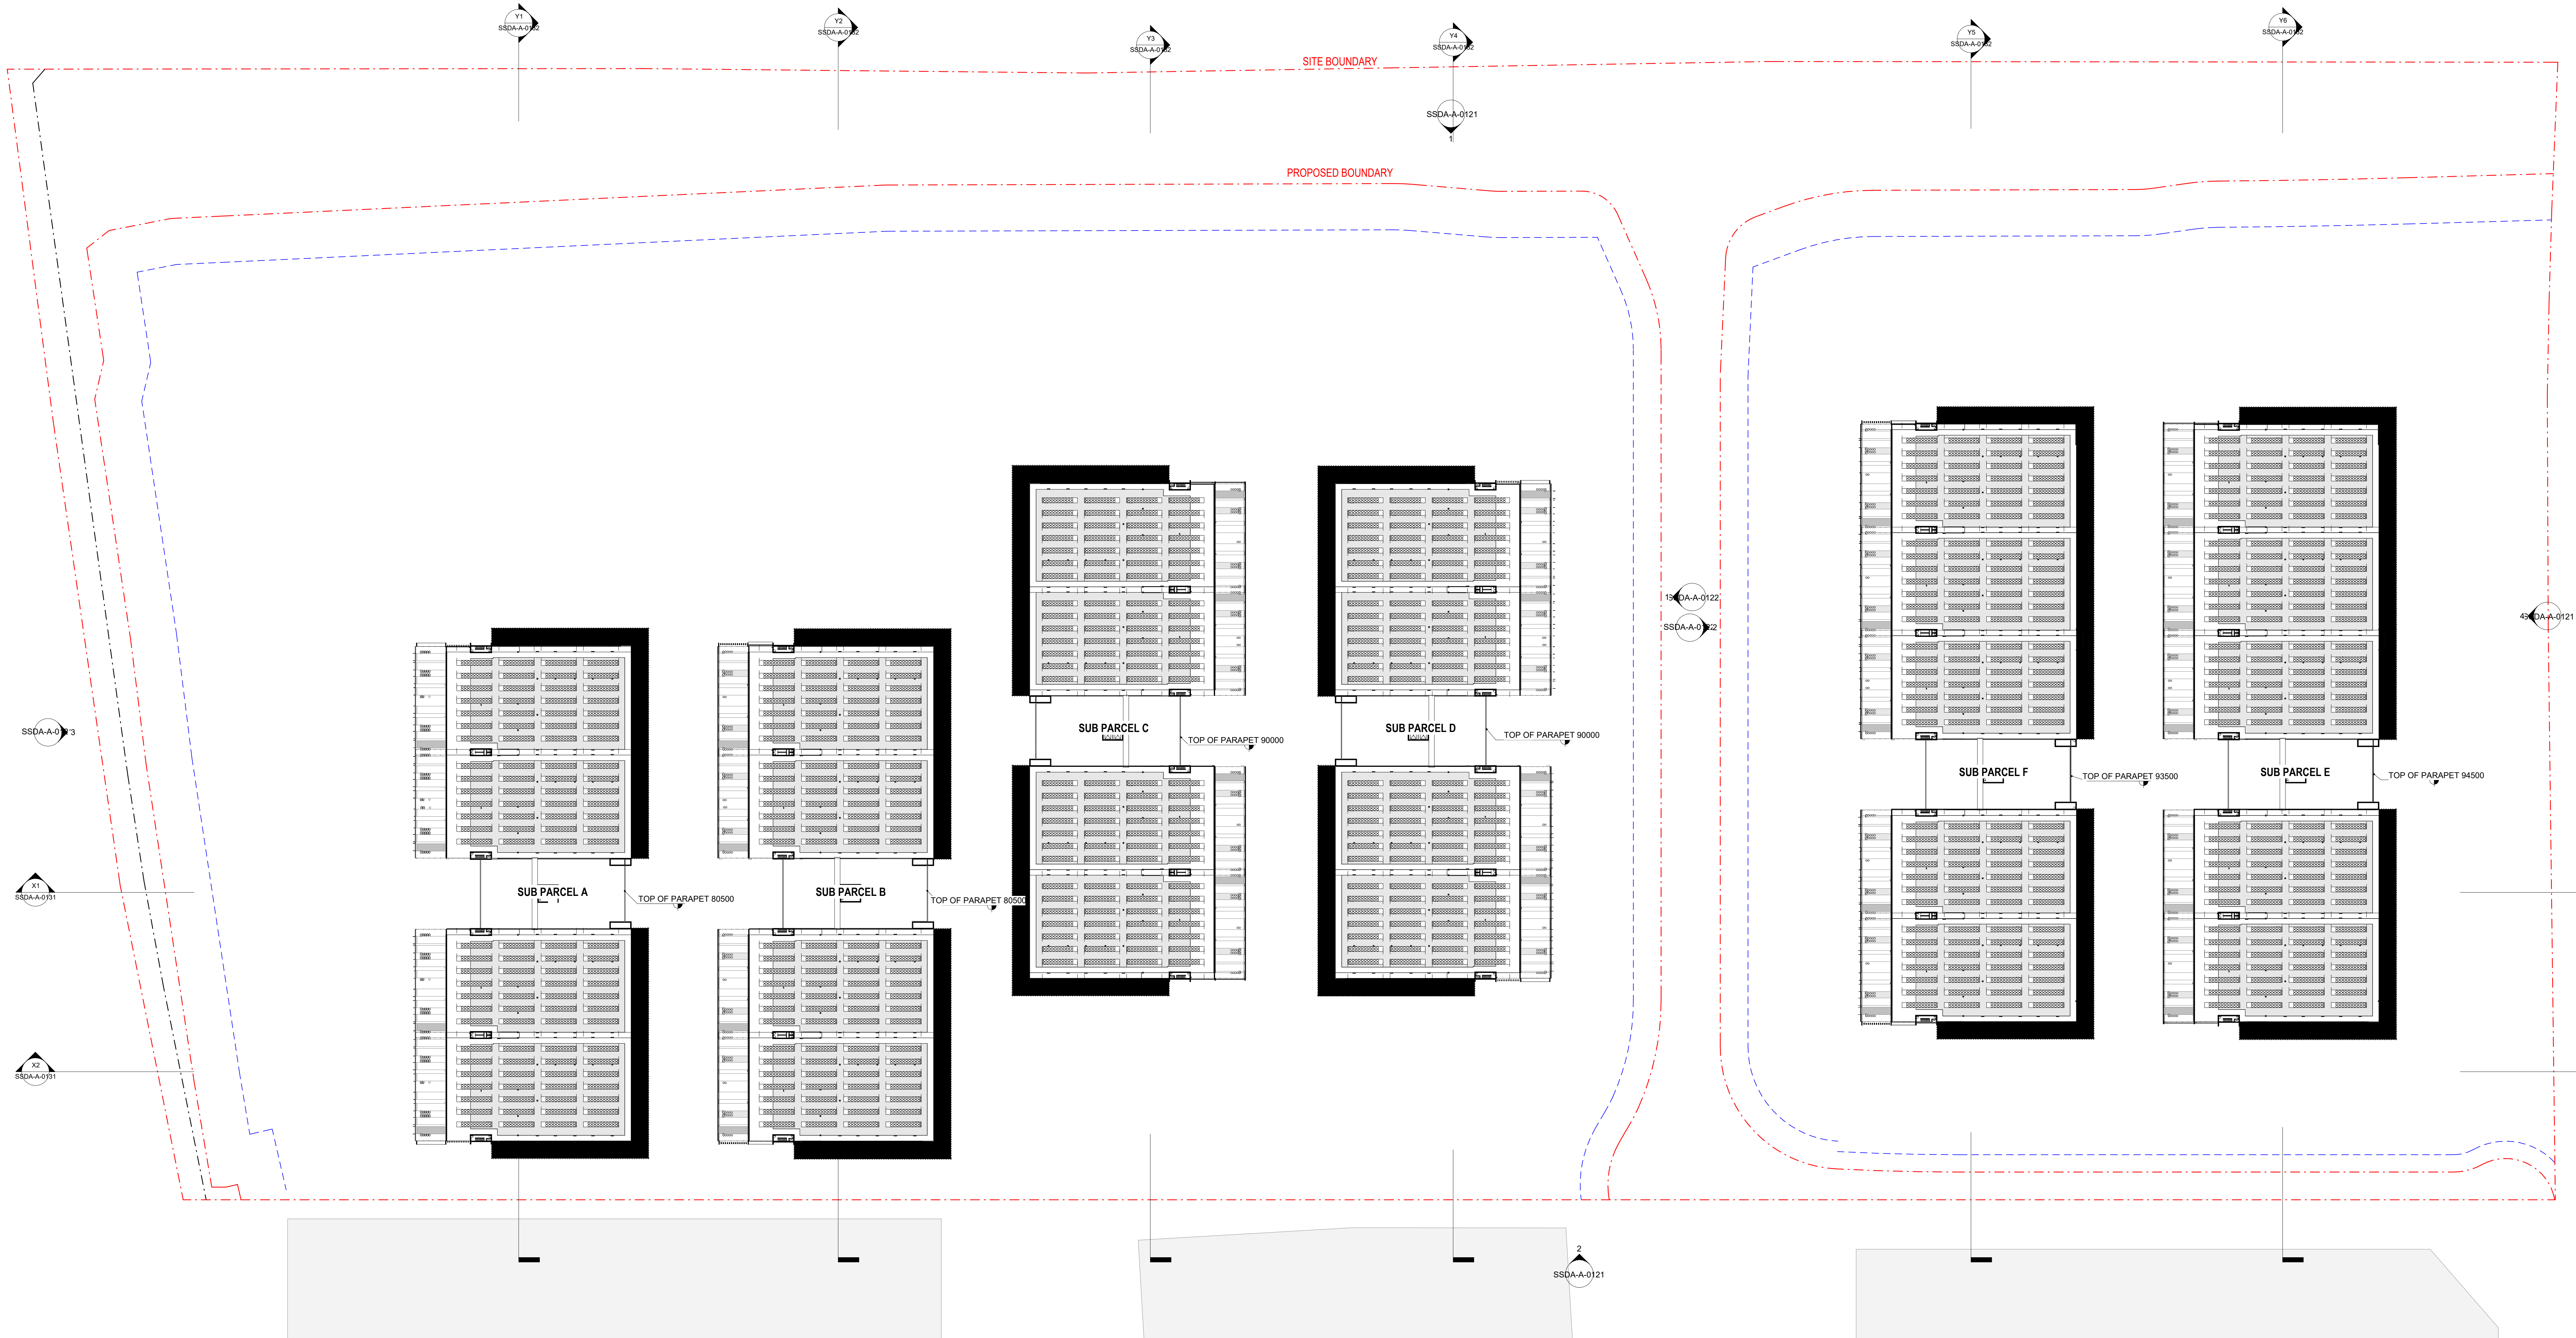

1 OVERALL LEVEL 4
1:1000

LEGEND			
-----	FENCE TYPE 1 - ANTICLIMB 358 WELD MESH 2.438m (H) BLACK FINISH (CAT3)	-----	EASEMENT/RESTRICTION ON USERS)
-----	FENCE TYPE 2 - CHAIN LINK FENCE 2.1m (H) (CAT2)	⊙	PROPOSED TREES
-----	FENCE TYPE 3 - WOODEN FENCE 1.2m (H) (CAT1)	⊙	EXISTING TREES
-----	BOUNDARY LINE	-----	RETAINING WALL (FOR INDICATION ONLY, REFER TO CIVIL PACKAGE)
-----	SETBACK - BUILDING	-----	PEDESTRAIN FOOTPATH
-----	SETBACK - LANDSCAPE	-----	ROAD
-----		-----	10M ROAD RESERVE
-----		-----	STERILE ZONE
-----		-----	LANDSCAPED AREA/DEEP SOIL ZONE
-----		-----	UNDERPASS
-----		-----	B85 SIZE VEHICLE & GOLF BUGGY
-----		-----	SERVICE TRENCH
-----		-----	SERVICES ONLY
-----		-----	COSH
-----		-----	CAMPUS OPERATIONS & SUPPORT HUB



1 OVERALL LEVEL 5
1:1000

LEGEND

- | | | |
|---|--|---------------------------------|
| ----- FENCE TYPE 1 - ANTICLIMB 358 WELD MESH 2.438m (H) BLACK FINISH (CAT3) | - - - - - EASEMENT/RESTRICTION ON USERS | 10M ROAD RESERVE |
| ----- FENCE TYPE 2 - CHAIN LINK FENCE 2.1m (H) (CAT2) | PROPOSED TREES | STERILE ZONE |
| ----- FENCE TYPE 3 - WOODEN FENCE 1.2m (H) (CAT1) | EXISTING TREES | LANDSCAPED AREA/DEEP SOIL ZONE |
| ----- BOUNDARY LINE | ----- RETAINING WALL (FOR INDICATION ONLY, REFER TO CIVIL PACKAGE) | UNDERPASS |
| ----- SETBACK - BUILDING | PEDESTRAIN FOOTPATH | SERVICE TRENCH |
| ----- SETBACK - LANDSCAPE | ROAD | SERVICES ONLY |
| | | CUSH |
| | | CAMPUS OPERATIONS & SUPPORT HUB |

	Issue 01	Date 07.11.2025	Description SSDA SUBMISSION	Notes	Key Plan	Project Manager	Client	 A WOOLPERT COMPANY +61 2 8069 8830 LEVEL 22 68 PITT STREET SYDNEY NSW 2000 AUSTRALIA GREENBOX ARCHITECTURE PTY LTD ABN: 79 139 779 098 ISO 9001 CERTIFIED QUALITY SYSTEM	Client Plan Project Management Pty Ltd	Sheet Size A0	Scale As indicated 0 10 20 30 40 50 m
						Construction Manager			Project MAMRE ROAD DATA CENTRE CAMPUS 706-752 MAMRE ROAD KEMPS CREEK NSW 2178	Drawn By AC / AP	Project Status DEVELOPMENT APPLICATION
									Checked By BY	Drawing Title OVERALL LEVEL 5	
									Approved By AO	Issue Number SSDA-A-0106	Issue 01



----- FENCE TYPE 1 - ANTICLIMB 358 WELD MESH 2.438m (H) BLACK FINISH (CAT3)	----- EASEMENT/RESTRICTION (ON USERS)		10M ROAD RESERVE
..... FENCE TYPE 2 - CHAIN LINK FENCE 2.1m (H) (CAT2)	PROPOSED TREES		STERILE ZONE
..... FENCE TYPE 3 - WOODEN FENCE 1.2m (H) (CAT1)	EXISTING TREES		LANDSCAPED AREA/ DEEP SOIL ZONE
----- BOUNDARY LINE	----- RETAINING WALL (FOR INDICATION ONLY, REFER TO CIVIL PACKAGE)		UNDERPASS
----- SETBACK - BUILDING	PEDESTRAIN FOOTPATH		SERVICE TRENCH
----- SETBACK - LANDSCAPE	ROAD		SERVICES ONLY
			COSH
			CAMPUS OPERATIONS & SUPPORT HUB

7/11/2025 5:38:42 PM
AA9XMA Docs\IAT-SYD4SYD4-GRB-00-ZZ-MOD-ARC-0001.rtf