




1 NORTH SITE ELEVATION
1:1000

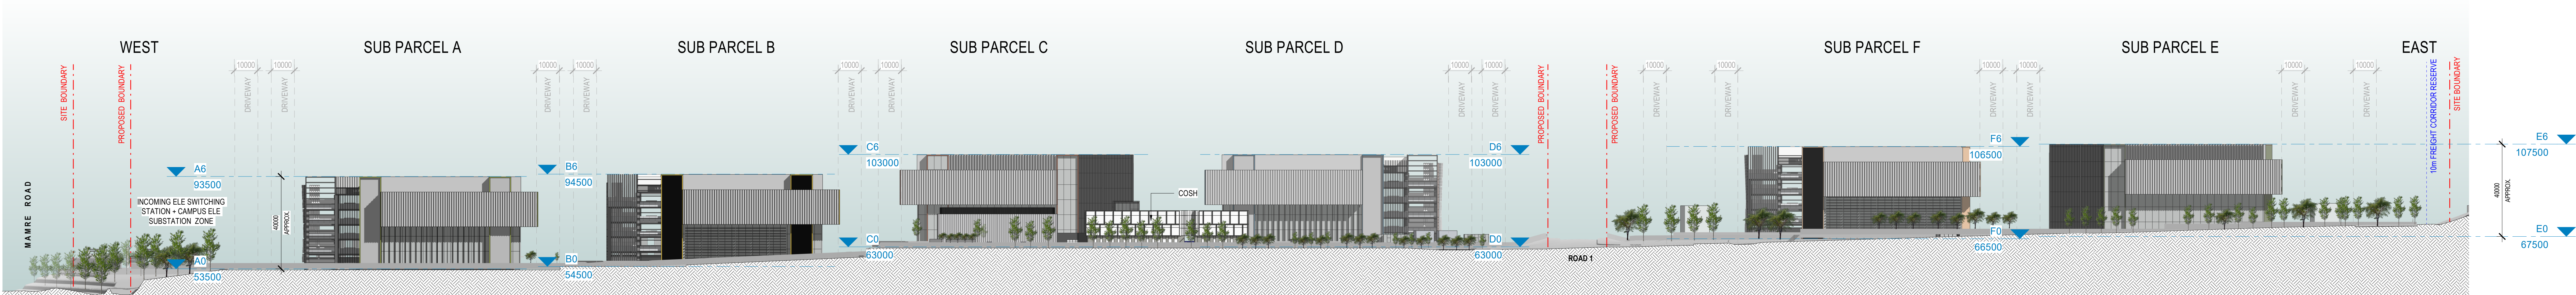

2 SOUTH SITE ELEVATION
1:1000

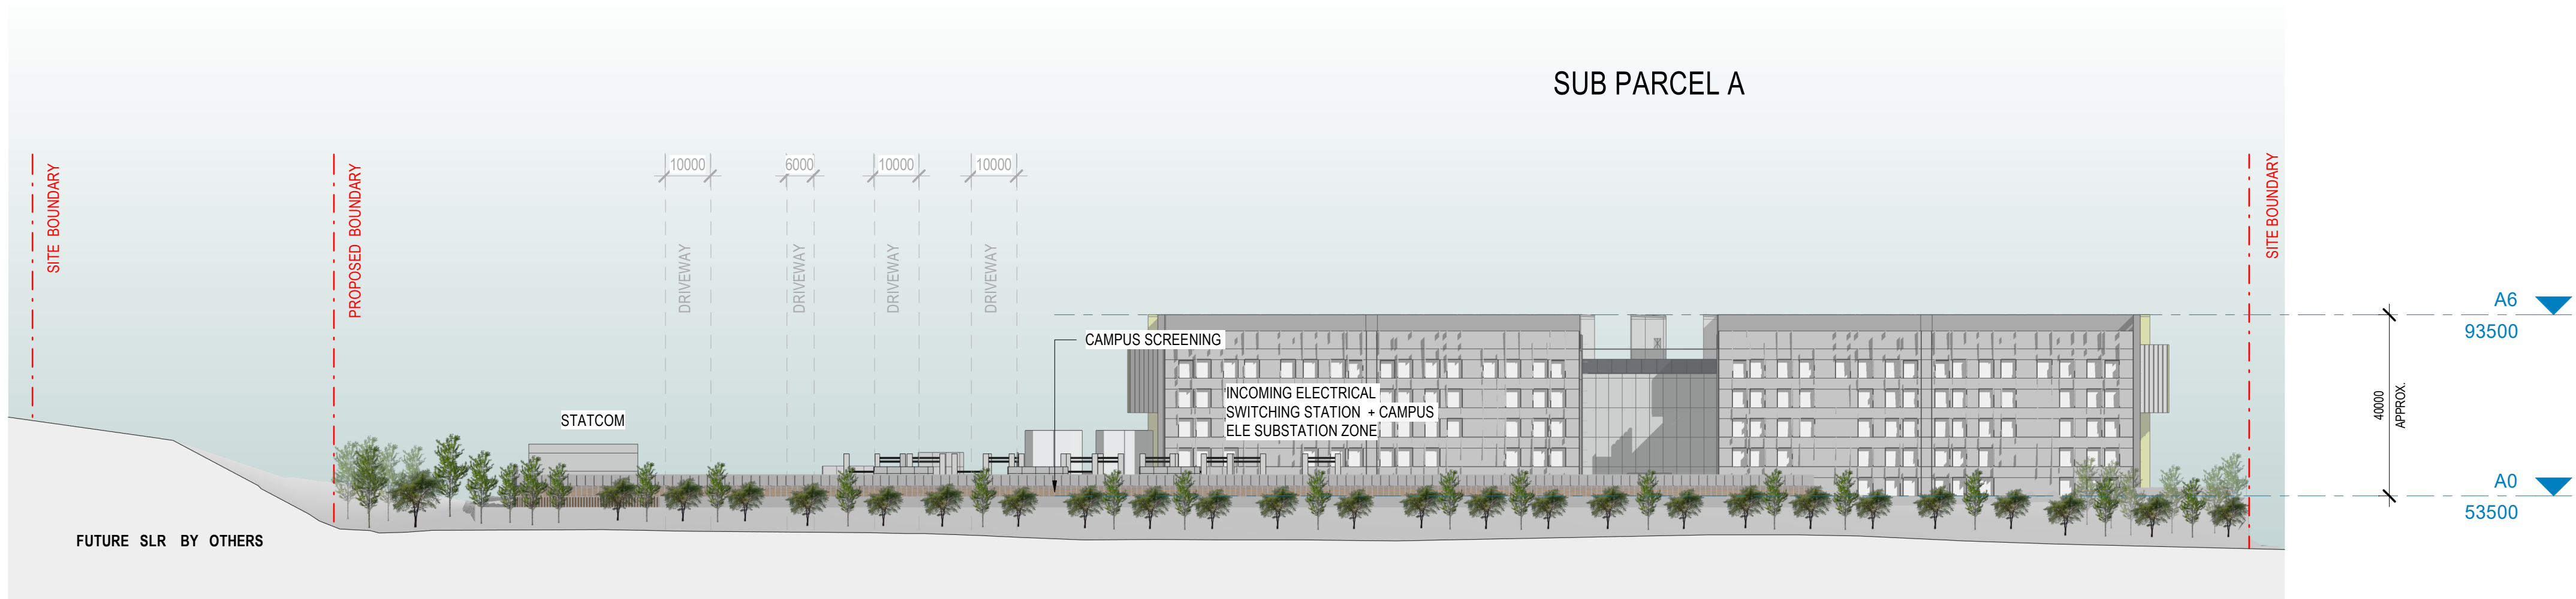

3 WEST SITE ELEVATION
1:1000

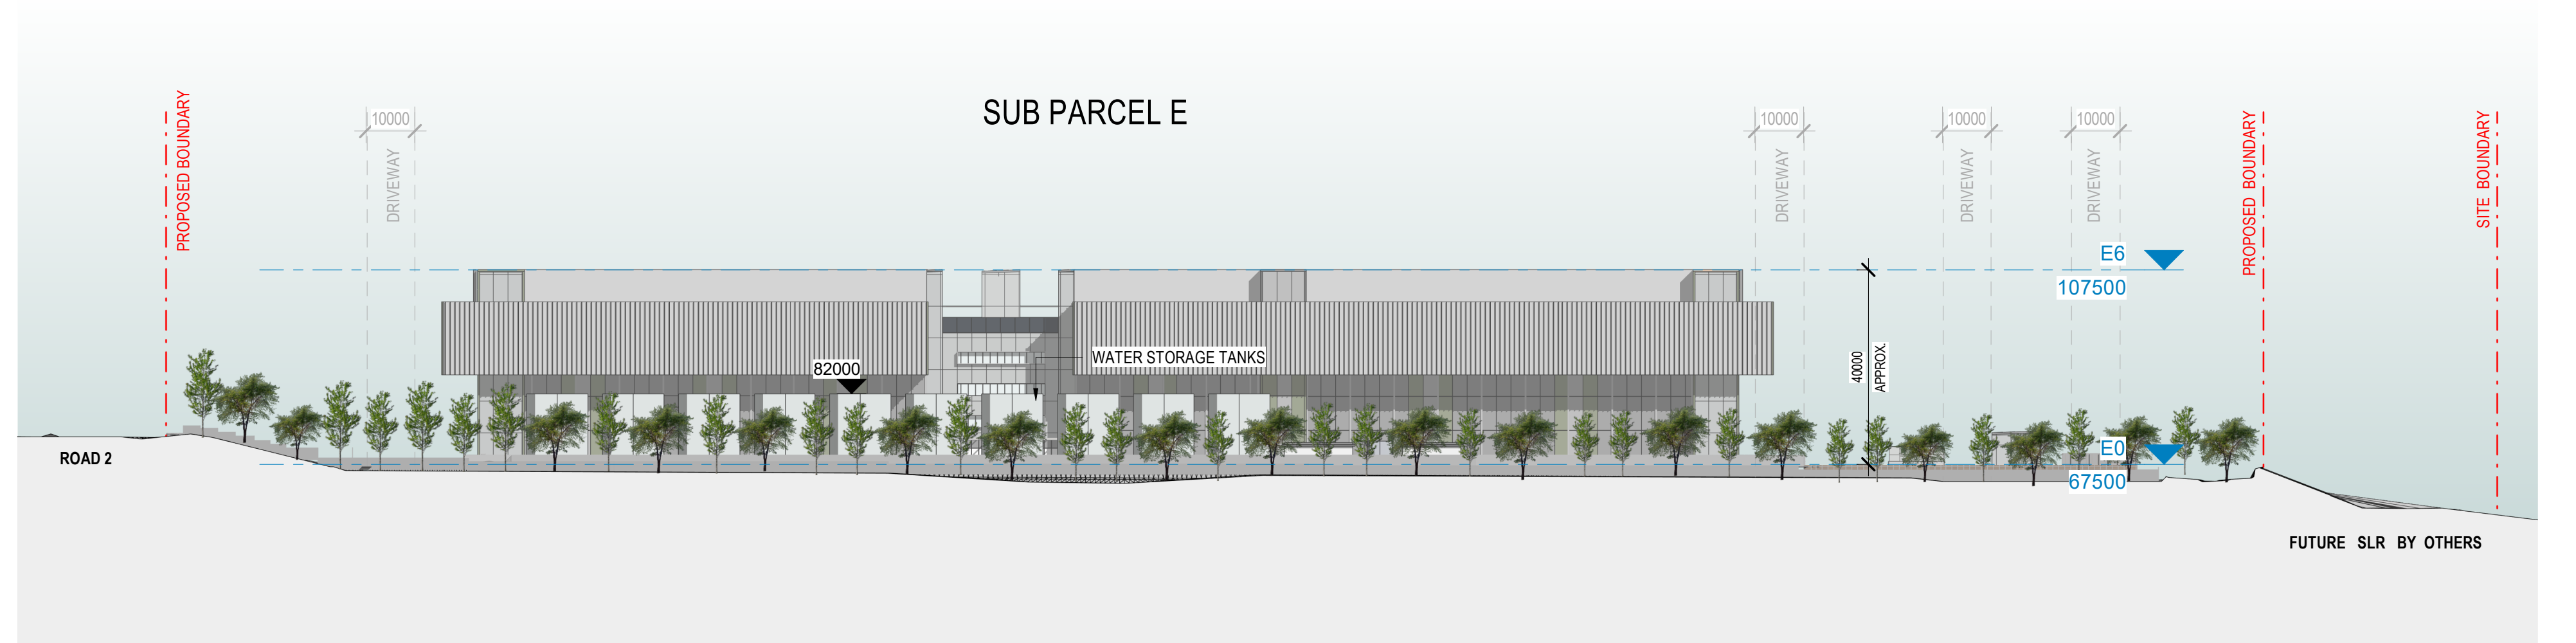



4 EAST SITE ELEVATION
1:1000

NOTE:
LANDSCAPE ELEMENTS SHOWN ON ELEVATIONS AND SECTIONS ARE
INDICATIVE ONLY. FOR DETAILED DESIGN AND SPECIFICATIONS, REFER
TO THE LANDSCAPE PACKAGE.

A0	Issue 01	Date 07.11.2025	Description SSDA SUBMISSION	Notes	Key Plan	Project Manager	Client	Greenbox A WOOLPERT COMPANY +61 2 8069 8600 LEVEL 22 68 PITT STREET SYDNEY NSW 2000 AUSTRALIA GREENBOX ARCHITECTURE PTY LTD ABN: 79 139 779 098 ISO 9001 CERTIFIED QUALITY SYSTEM • Use written dimensions only • Do not scale from drawing • Contractors shall confirm all dimensions on-site prior to commencing any work or producing any shop drawings • All materials to be used in accordance with the manufacturer's specifications and instructions and shall comply with the relevant Australian Standards • Copyright of this drawing and design remain the property of Greenbox Architecture Pty Ltd • Nominated Architect - Gerard Page, NSW reg No 7247, Vic reg No 17864, QLD reg No 4536	Client Plan Project Management Pty Ltd	Sheet Size A0	Scale 1:1000 0 10 20 30 40 50 m
	Drawn By LU AP	Project Status MAIMRE ROAD DATA CENTRE CAMPUS	Drawing Title SITE ELEVATIONS							Drawing Number SSDA-A-0121	Issue 01

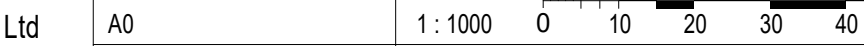


A0	Issue 01	Date 07/11/2020	Description SSDA SUBMISSION	Notes	Key Plan	Project Manager	Client	 *61 2 8069 8930 LEVEL 2/2 68 PITT STREET SYDNEY NSW 2000 AUSTRALIA GREENBOX ARCHITECTURE PTY LTD ABN: 70 139 770 098 ISO 9001 CERTIFIED QUALITY SYSTEM *1:1000 Do not scale from drawing Constructors shall confirm all dimensions on-site prior to commencing any work or producing any shop drawings All materials to be used in accordance with the manufacturer's specifications and instructions, and shall comply with the relevant Australian Standards Copyright of this drawing and design remain the property of Greenbox Architecture Pty Ltd Nominated Architect - General Practice: NSW reg No 7247, V/c reg No 17664, QLD reg No 4538	Client Plan Project Management Pty Ltd Project MAMRE ROAD DATA CENTRE CAMPUS 706-762 MAAMRE ROAD KEMPS CREEK NSW 2178 Sheet Size A0 Drawn By LJ / AS Checked By BJ Approved By AO Job Number 250070	Scale 0 10 20 30 40 50 m Project Status DEVELOPMENT APPLICATION Drawing Title SITE ELEVATIONS Drawing Number SSDA-A-0122 Issue 01
						Construction Manager				

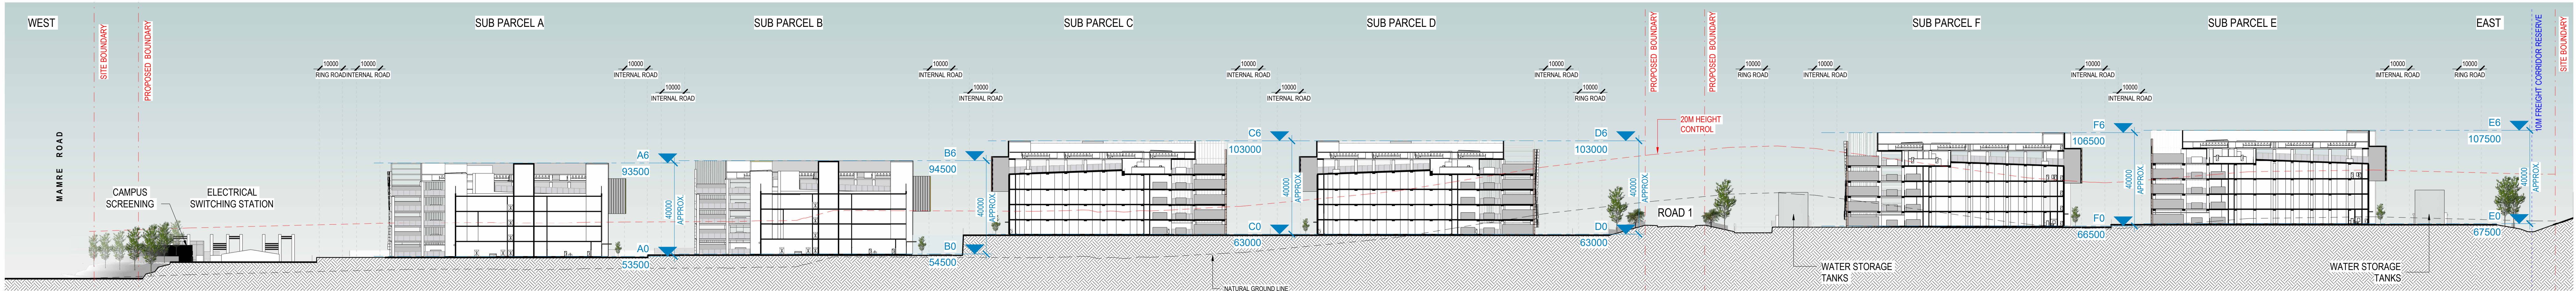

X1 SITE SECTION - X1

1:1000

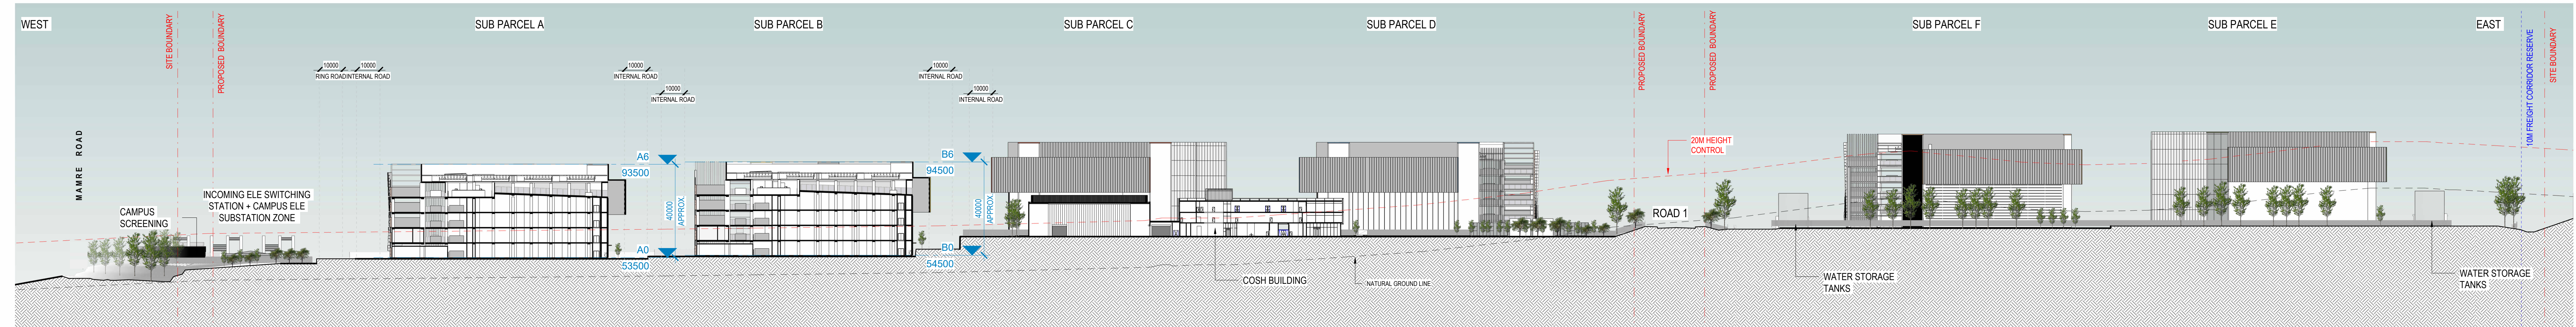

X2 SITE SECTION - X2

1:1000

NOTE:
LANDSCAPE ELEMENTS SHOWN ON ELEVATIONS AND SECTIONS ARE
INDICATIVE ONLY. FOR DETAILED DESIGN AND SPECIFICATIONS, REFER
TO THE LANDSCAPE PACKAGE.

Issue	Date	Description	Notes	Key Plan	Project Manager	Client	Greenbox A WOOLPERT COMPANY +61 2 8069 8930 LEVEL 22 68 PITT STREET SYDNEY NSW 2000 AUSTRALIA ABN: 79 138 779 098 ISO 9001 CERTIFIED QUALITY SYSTEM	Client Plan Project Management Pty Ltd Project Status DEVELOPMENT APPLICATION Project MAMRE ROAD DATA CENTRE CAMPUS 706-752 MAMRE ROAD KEMPS CREEK NSW 2178	Sheet Size A0 Drawn By AC / AP Checked By BY Approved By AO Job Number 250070	Scale 1:1000 0 10 20 30 40 50 m Drawing Title SITE SECTIONS - X1/X2 Drawing Number SSDA-A-0131 Issue 01