


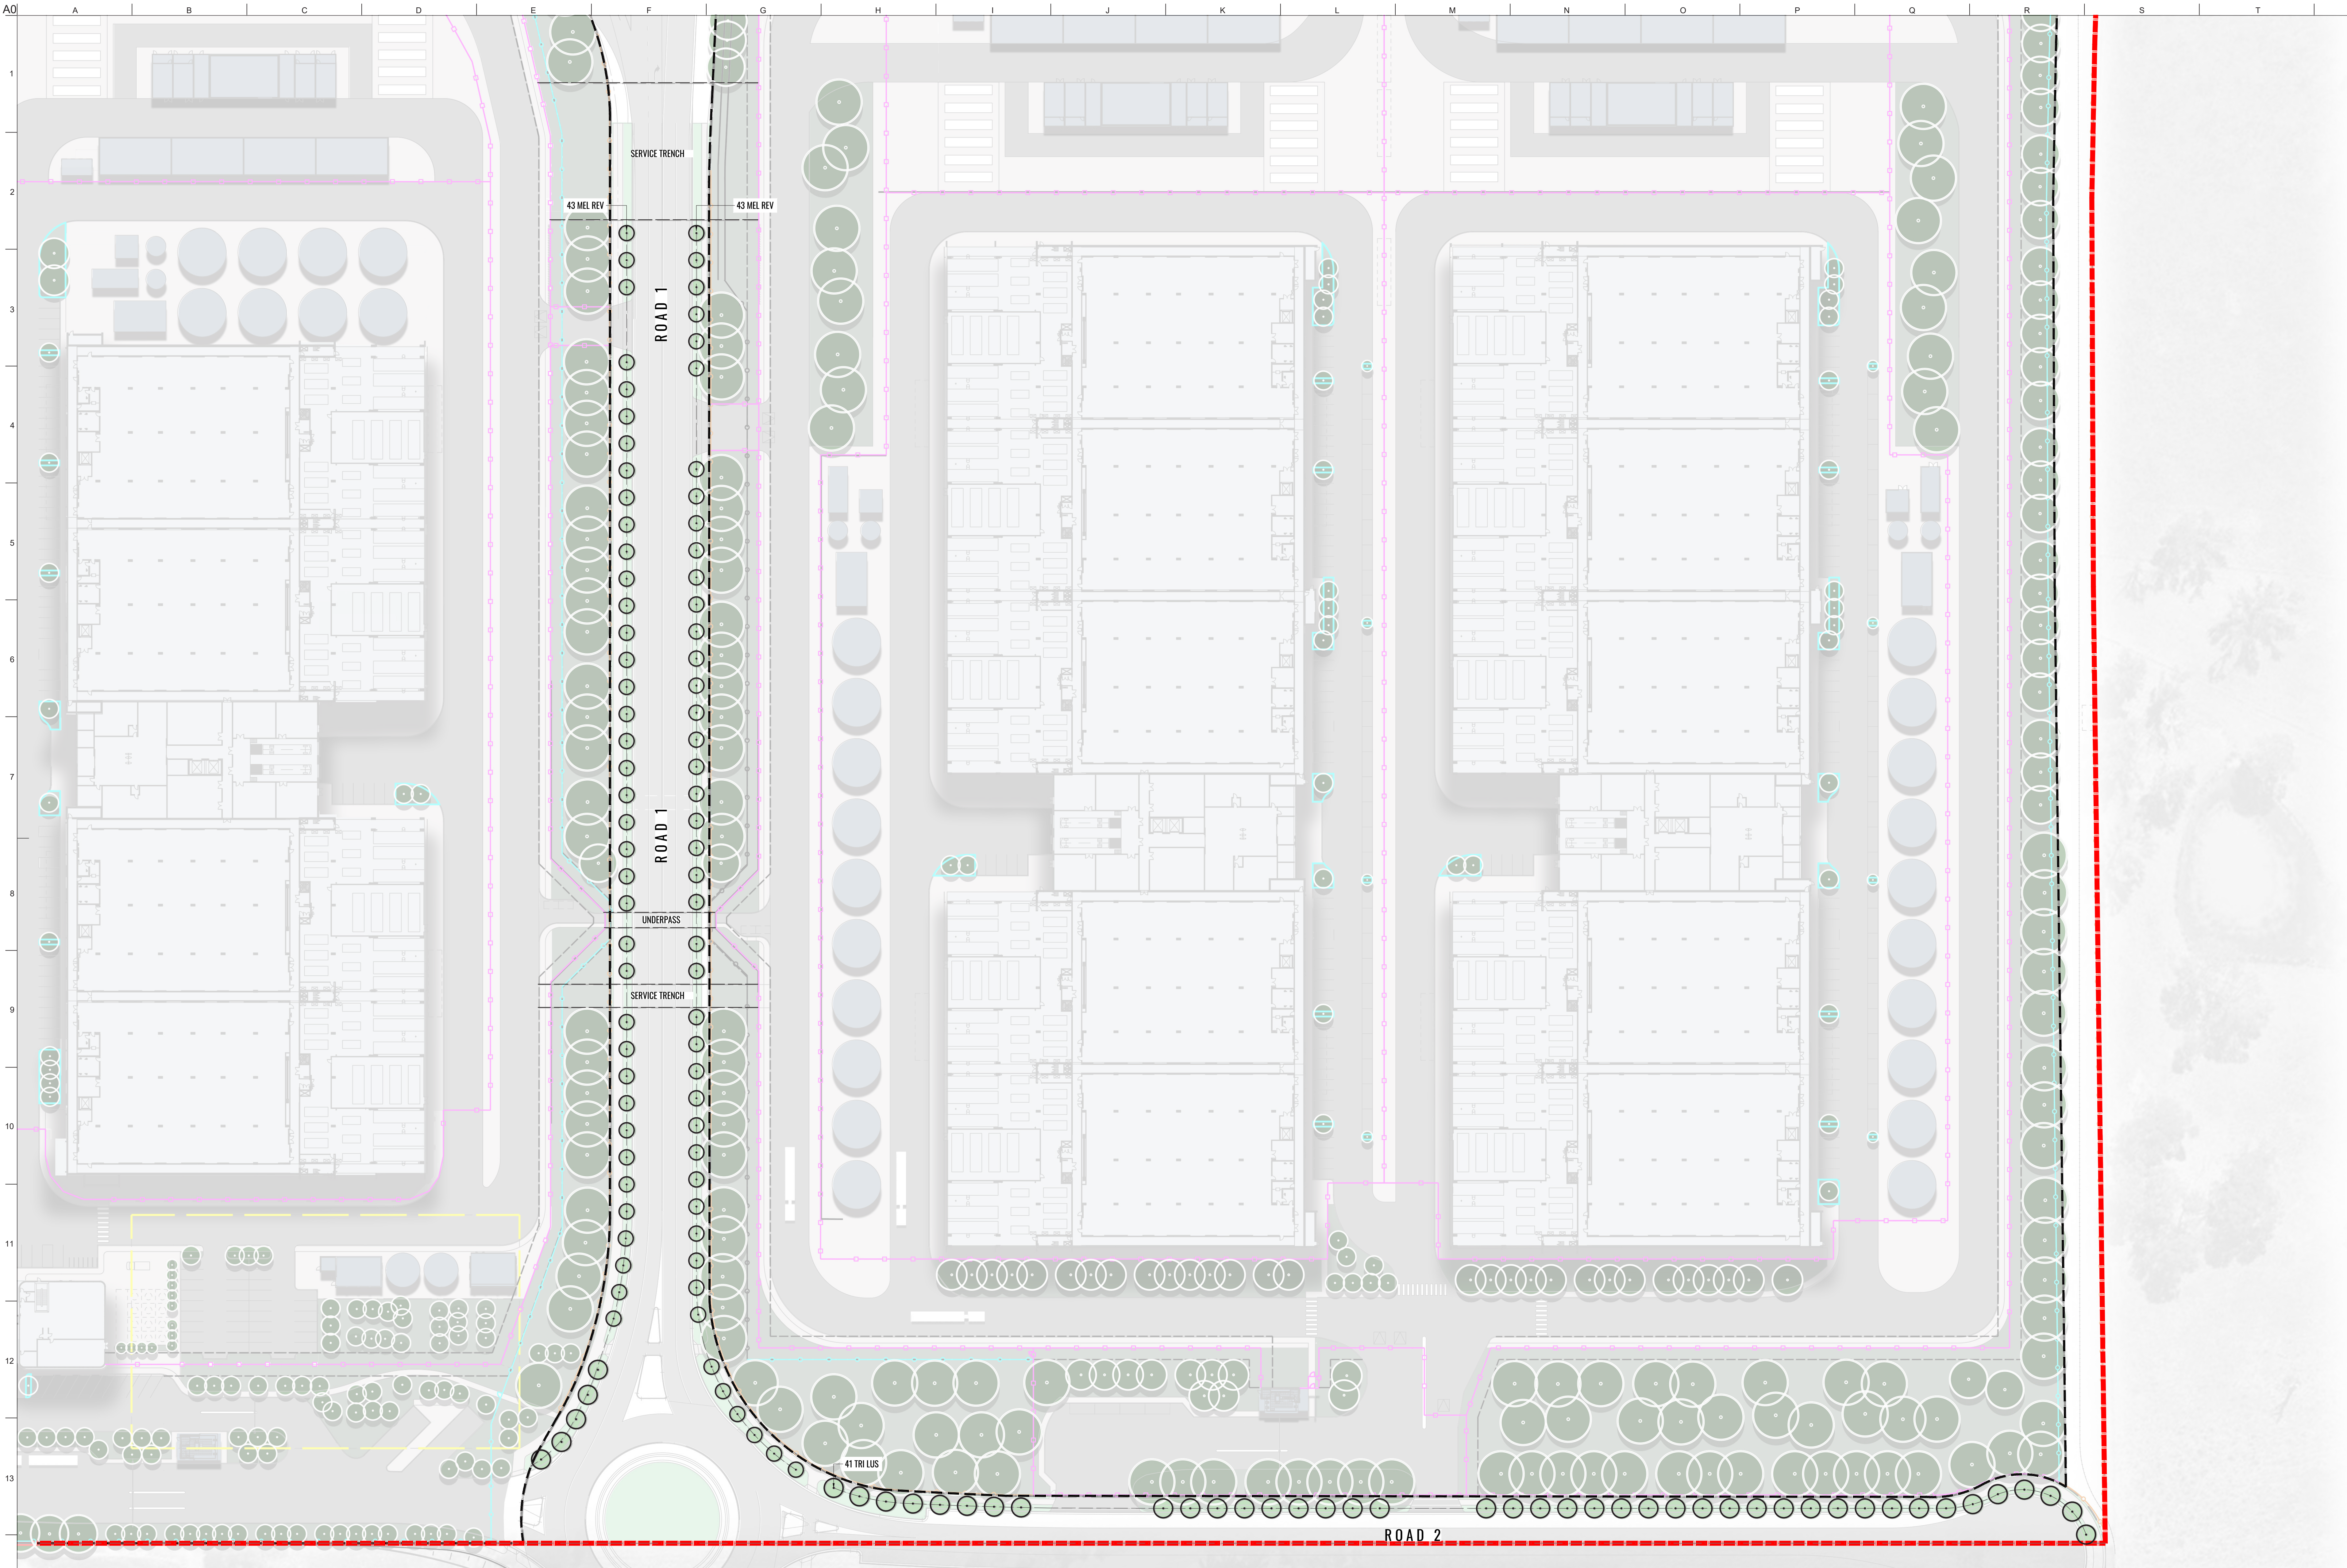

LEGEND

CADASTRAL SITE BOUNDARY - 522,417m²

ON LOT AREA (WEST & EAST CAMPUS) - 435,920m²

PROPOSED STREET TREES

Code	Botanical Name	Common Name	Mature Height	Spacing / Density	Pot Size	Native species	Quantity*
Street Trees							
MEL REV	<i>Melaleuca bracteata 'Revolution Gold'</i>	Honey Myrtle	3-5m	As shown	75L	✓	86
TRI LAU	<i>Tristaniaopsis laurina</i>	Water Gum	12m	As shown	75L	✓	41
*Plant numbers to be finalised at Detailed Design / CC-Tender stage							

Drawing Status		
SSDA SUBMISSION		
07	03.05.26	UPDATED TO DEPARTMENT COMMENTS
06	26.11.25	UPDATED FOR SSDA SUBMISSION
05	13.11.25	UPDATED FOR SSDA SUBMISSION
04	06.11.25	FOR SSDA SUBMISSION
03	15.10.25	FOR SSDA - DRAFT
02	30.09.25	10% CONCEPT DESIGN
01	16.09.25	DRAFT 10% CONCEPT DESIGN
Issue	Date	Description

Do not scale

Architects

Greenbox

Contractor / Consultant / Document Author:


GEOSCAPES

LANDSCAPE ARCHITECTS

Suite 303, 8 Help Street, Chateau NSW 2061 Ph: (02) 9411 1485
www.geoscapes.com.au
ABN 64 620 205 781 ACN 620 205 781


Key Plan:

Site: MAMRE ROAD DATA CENTRE CAMPUS	Stage: STAGE 1	Phase: PHASE 1	Project name: MAMRE ROAD DATA CENTRE CAMPUS
Author Job Number: 250731	Drawn by: KC	Designed by: KC	Scale: 1:600
Project Number: SYD4	Checked by: BG	Approved by: BG	Sheet: A0
File Name: SSDA-SITE-DRG-GEO-LAN-00201	Drawing Number: 00201		Rev: 07

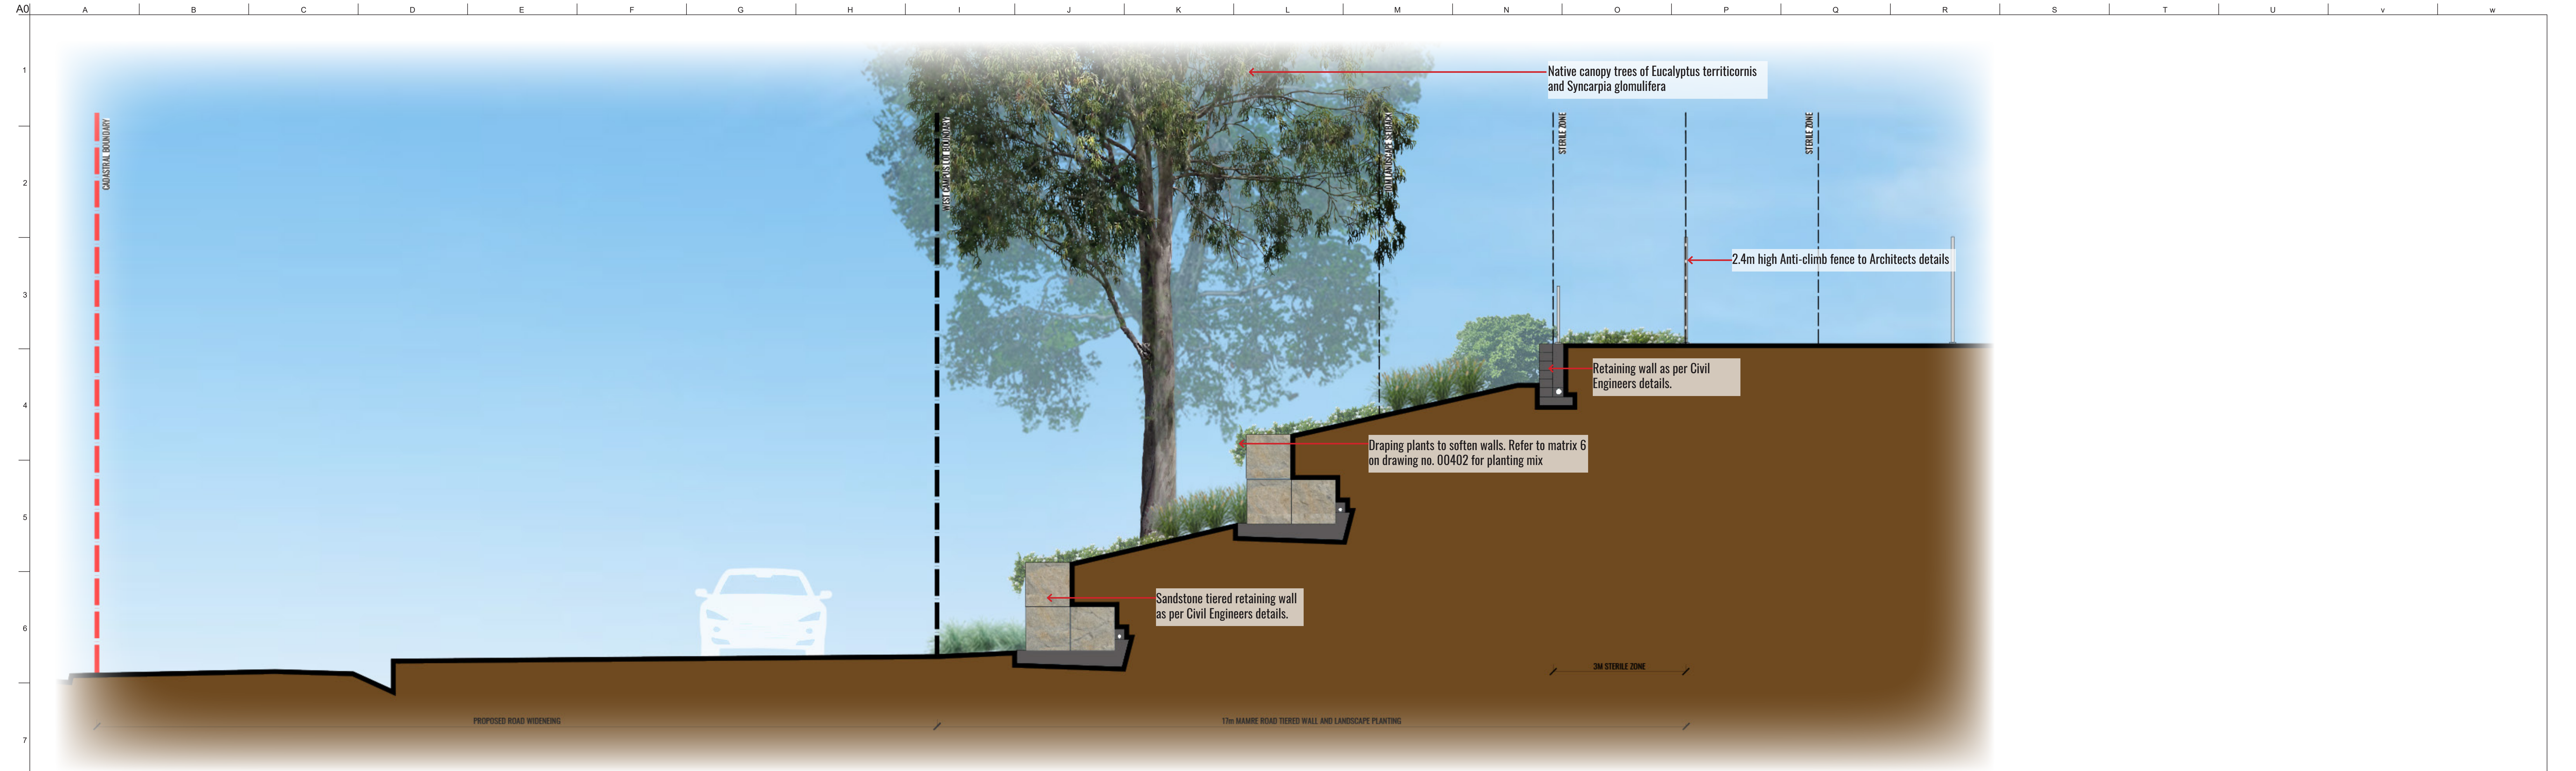

1 SECTION AA - MAMRE ROAD

SCALE 1:50

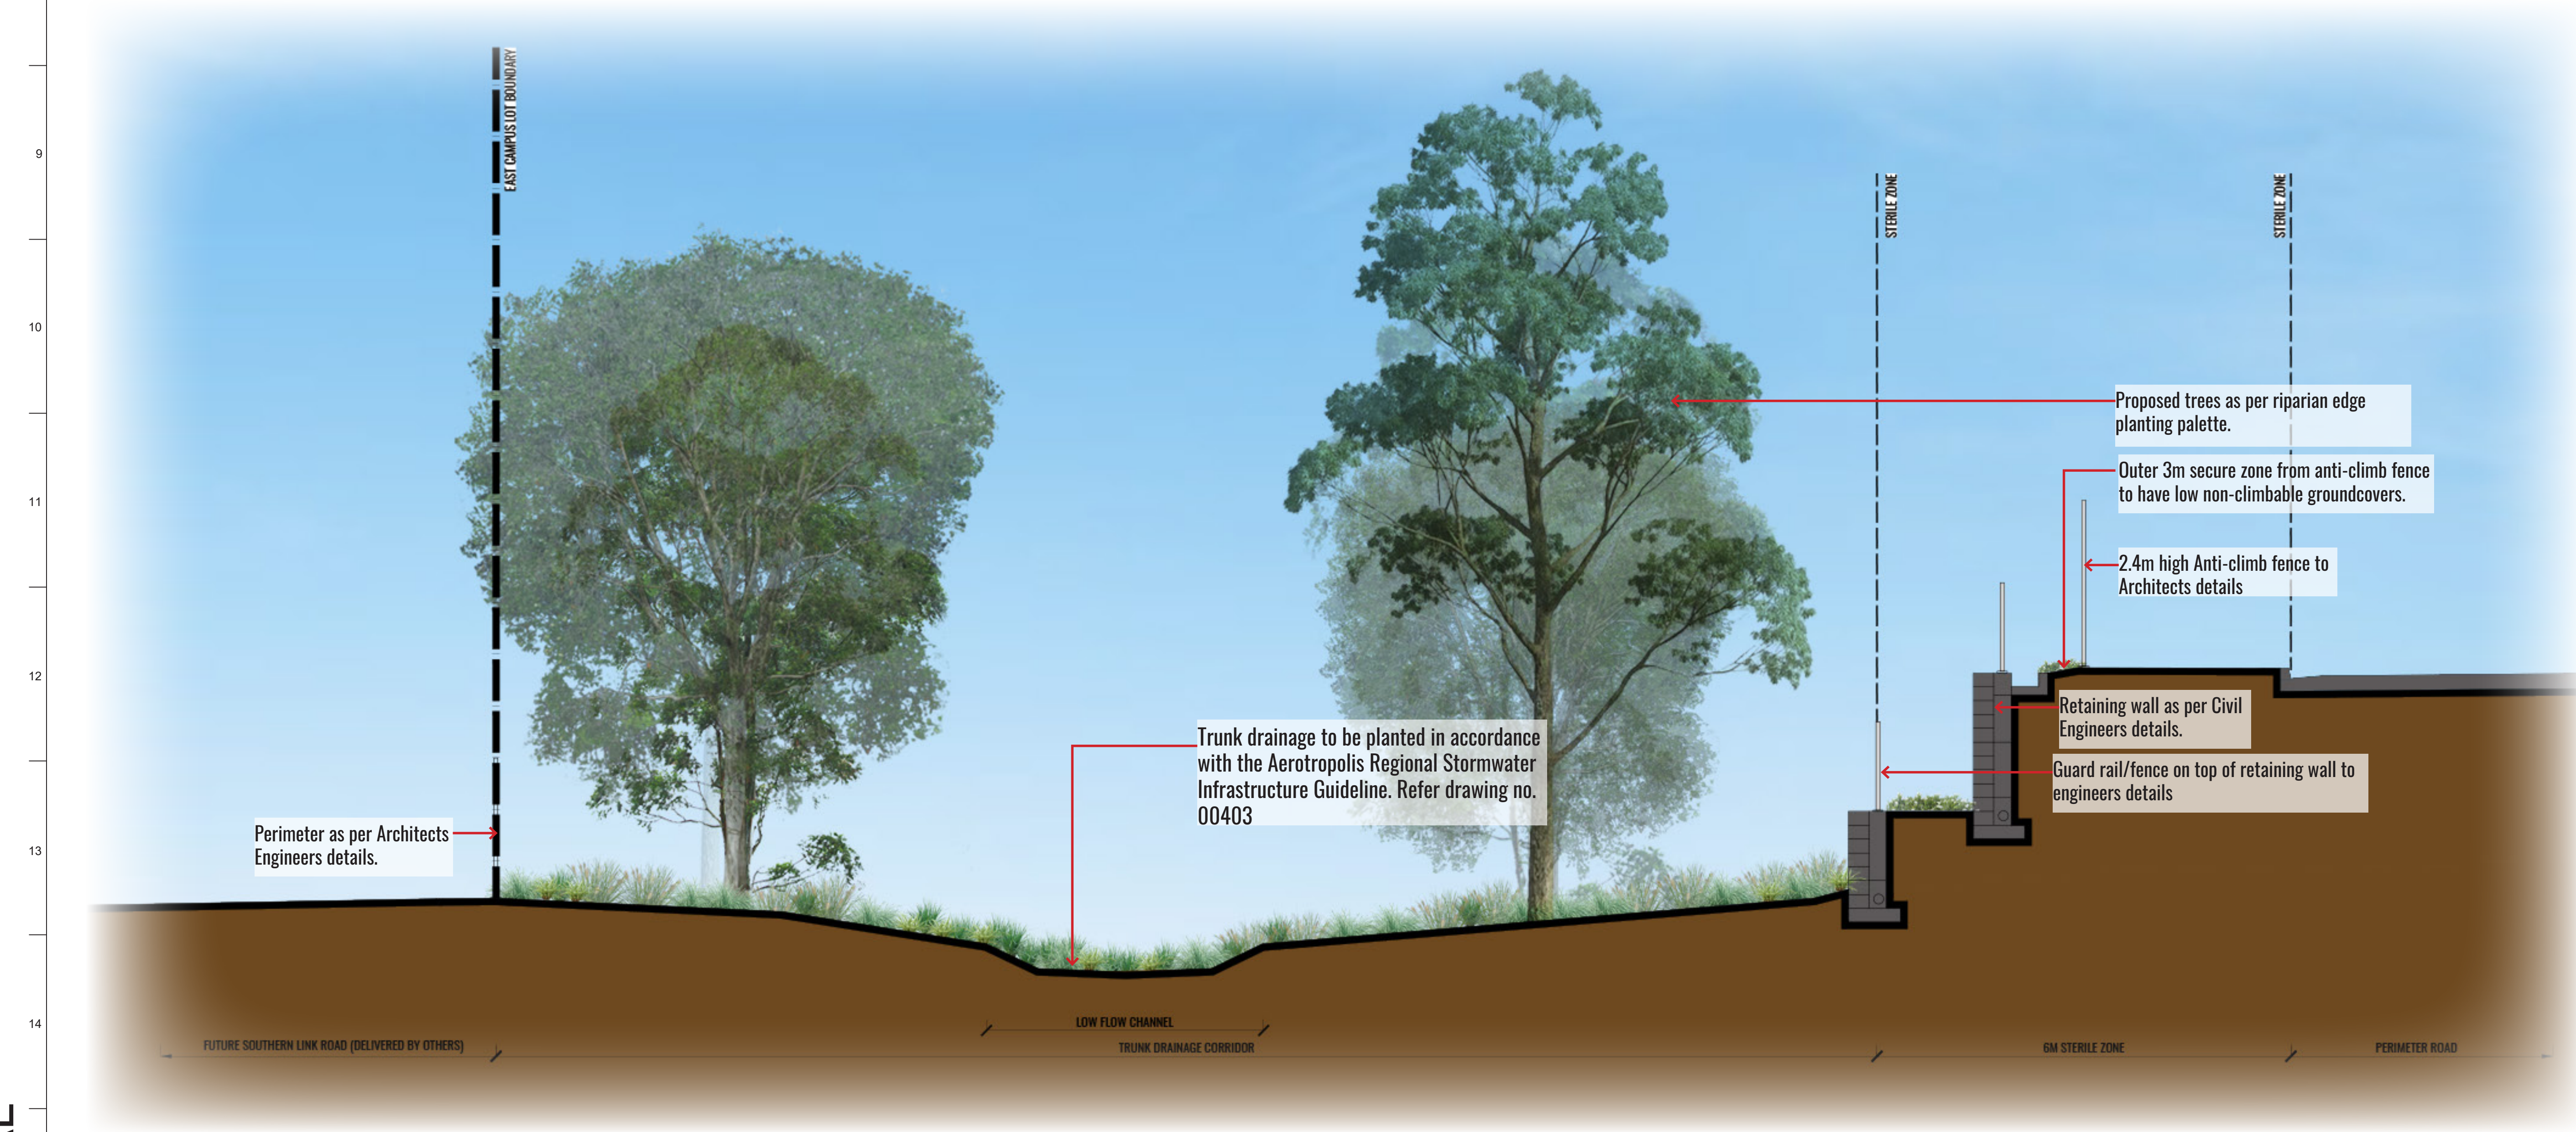

2 SECTION BB - TRUNK DRAINAGE

SCALE 1:50

CONFIDENTIAL

Drawing Status		
SSDA SUBMISSION		
07	03.05.26	UPDATED TO DEPARTMENT COMMENTS
06	26.11.25	UPDATED FOR SSDA SUBMISSION
05	13.11.25	UPDATED FOR SSDA SUBMISSION
04	06.11.25	FOR SSDA SUBMISSION
03	15.10.25	FOR SSDA - DRAFT
02	30.09.25	10% CONCEPT DESIGN
01	16.09.25	DRAFT 10% CONCEPT DESIGN
Issue	Date	Description


Do not scale

Architects:


Greenbox

Contractor / Consultant / Document Author:

GEOSCAPES
LANDSCAPE ARCHITECTS
Suite 303, 8 Help Street, Chateau NSW 2061 Ph: (02) 9411 1485
www.geoscapes.com.au
ABN 64 620 205 781 ACN 620 205 781

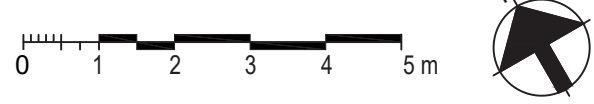

Key Plan:

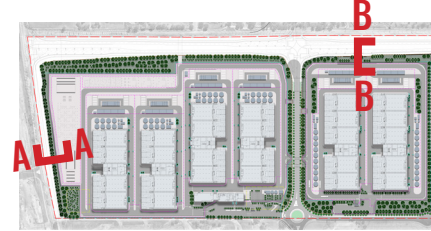

Site: MAMRE ROAD DATA CENTRE CAMPUS	Stage: STAGE 1	Phase: PHASE 1	Project name: MAMRE ROAD DATA CENTRE CAMPUS
Author Job Number: 250731	Drawn by: KC	Designed by: KC	Scale: As Shown @ A1
Project Number: SYDA	Checked by: BG	Approved by: BG	Sheet: A0
File Name: SSDA-SITE-DRG-GEO-LAN-00301	Drawing Number: 00301	Rev: 07	

Drawing title:
Landscape Sections -
Sheet 1



SCALE 1:50



SCALE 1:75

Do not scale