


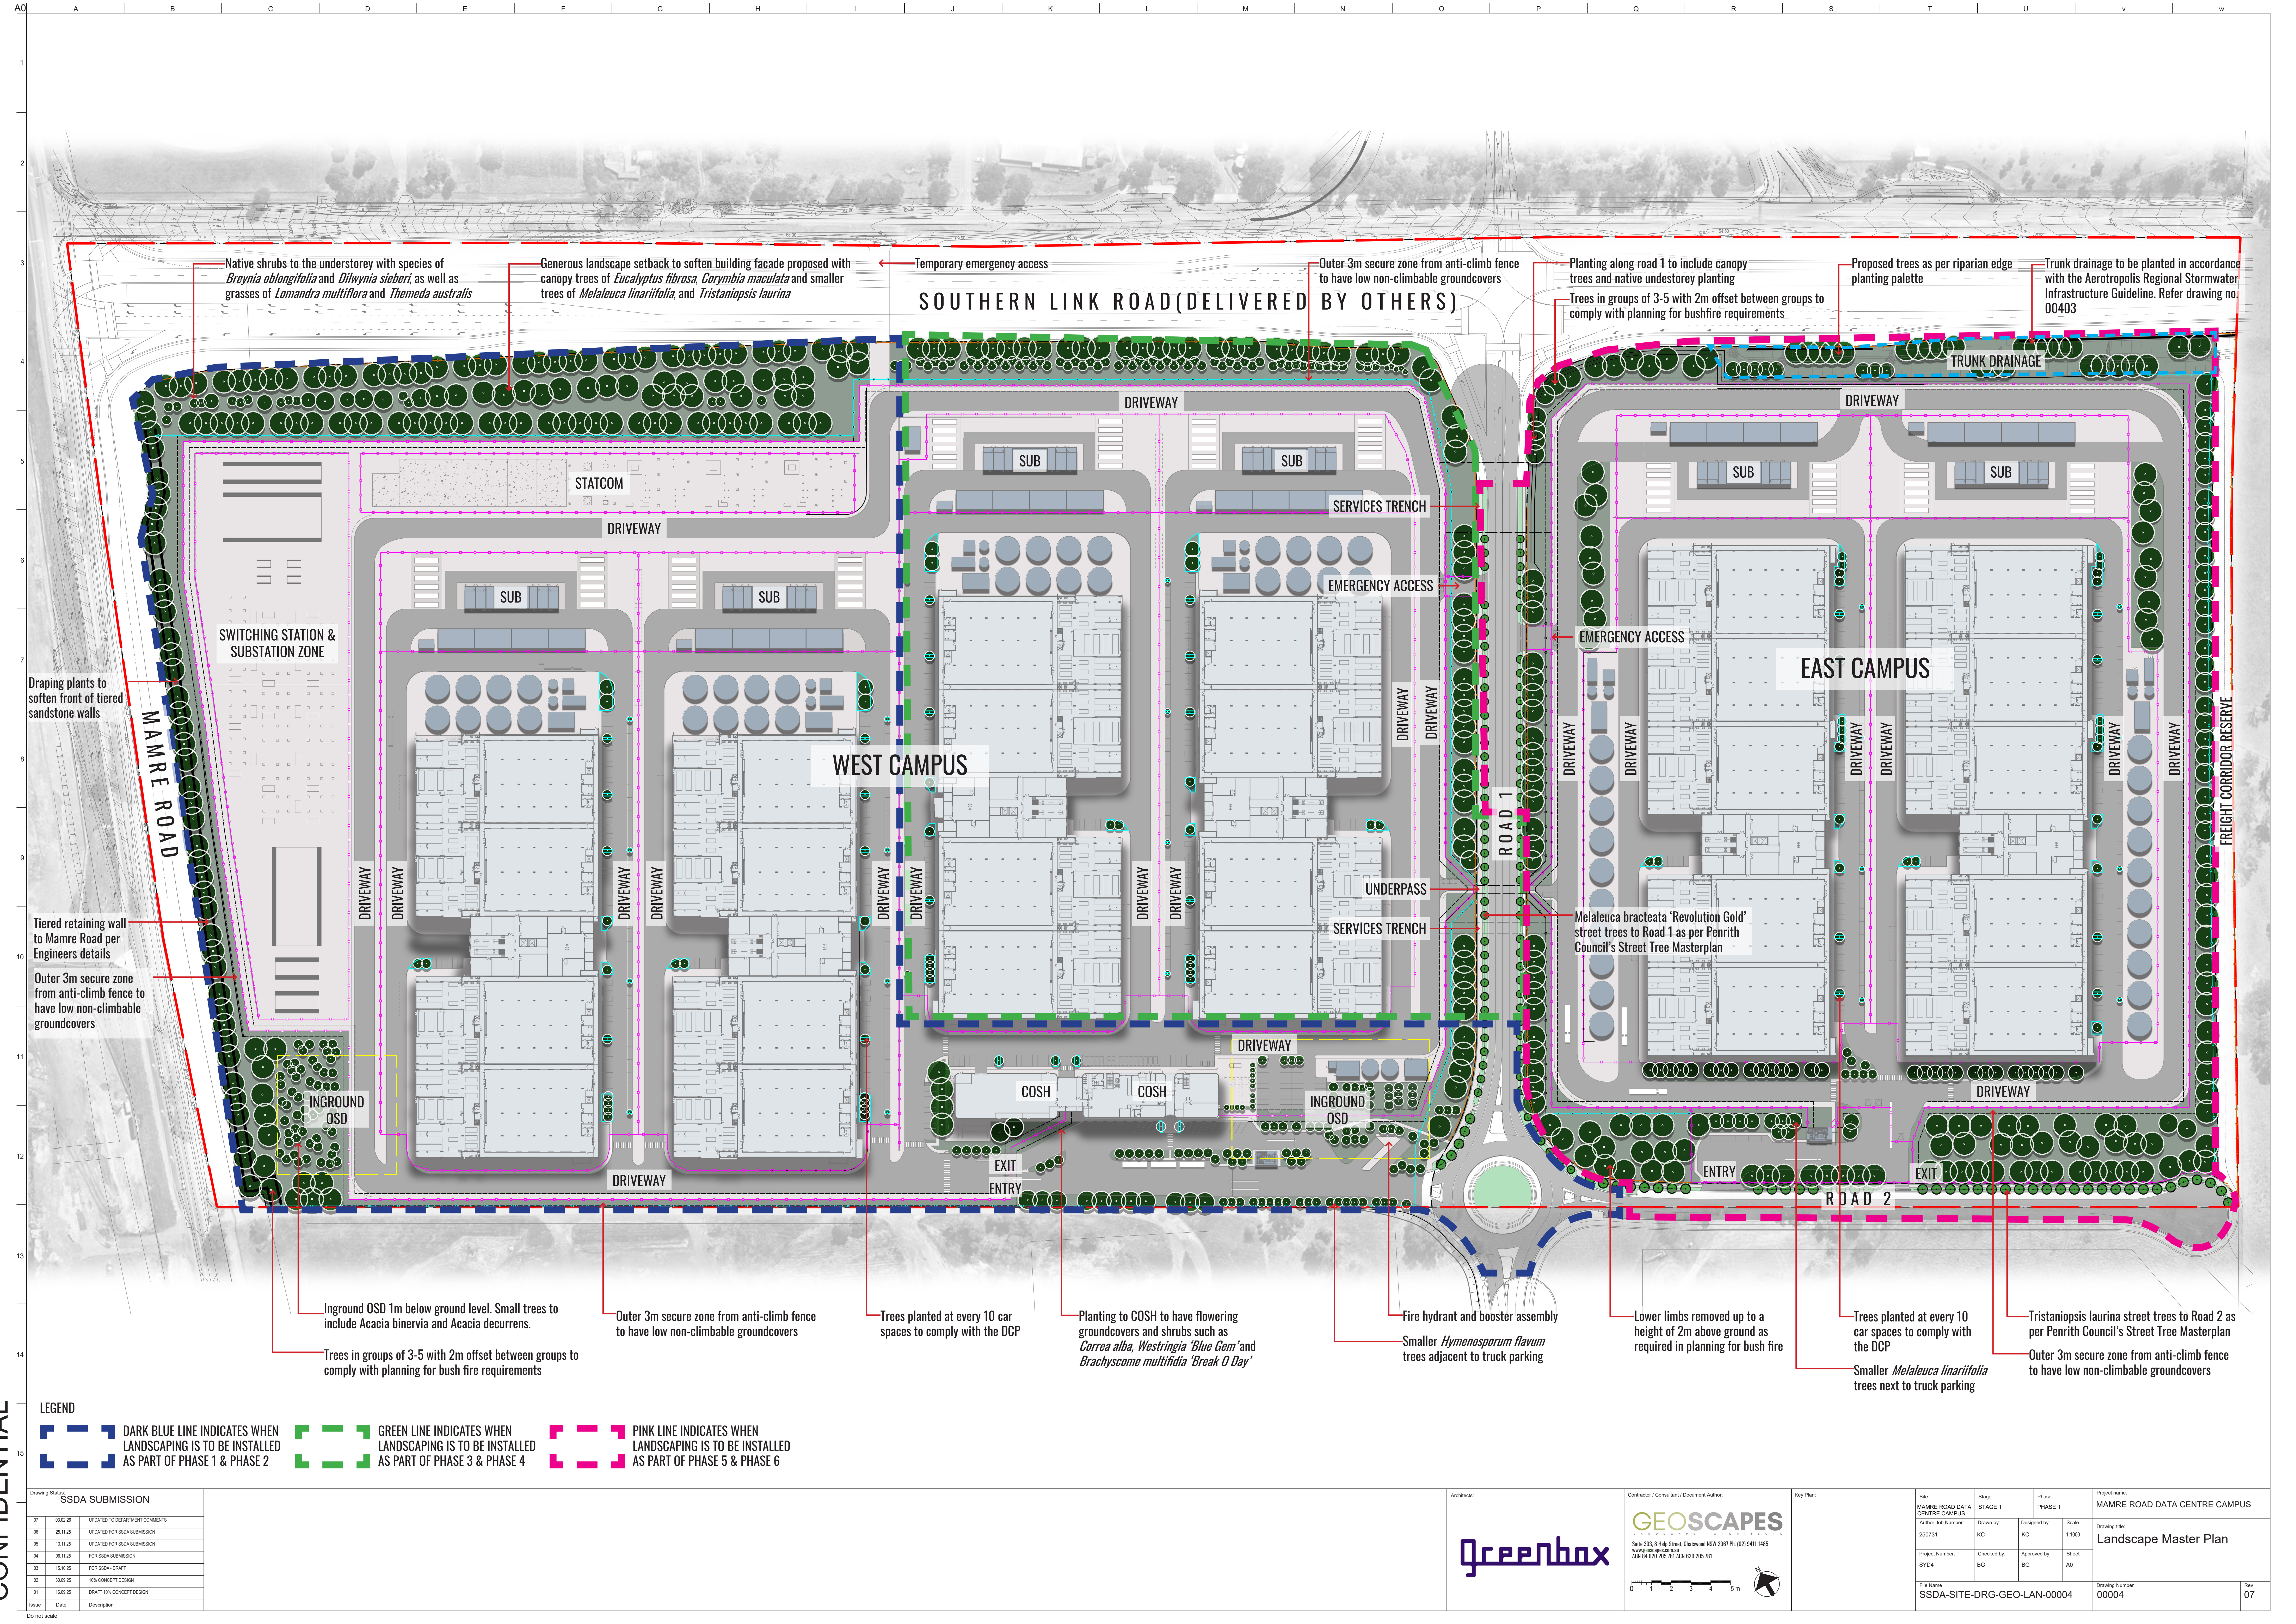

LEGEND											
			DARK BLUE LINE INDICATES WHEN LANDSCAPING IS TO BE INSTALLED AS PART OF PHASE 1 & PHASE 2				GREEN LINE INDICATES WHEN LANDSCAPING IS TO BE INSTALLED AS PART OF PHASE 3 & PHASE 4				PINK LINE INDICATES WHEN LANDSCAPING IS TO BE INSTALLED AS PART OF PHASE 5 & PHASE 6

SSDA SUBMISSION		
07	03.05.26	UPDATED TO DEPARTMENT COMMENTS
06	26.11.25	UPDATED FOR SSQA SUBMISSION
05	13.11.25	UPDATED FOR SSQA SUBMISSION
04	06.11.25	FOR SSQA SUBMISSION
03	15.10.25	FOR SSQA - DRAFT
02	30.09.25	10% CONCEPT DESIGN
01	16.09.25	DRAFT 10% CONCEPT DESIGN
Issue	Date	Description

Architects: 		Contractor / Consultant / Document Author: Suite 303, 8 Help Street, Chateau NSW 2061 Ph: (02) 9411 1485 www.geoscapes.com.au ABN 64 620 205 781 ACN 620 205 781		Key Plan: 		Bldg: MAMRE ROAD DATA CENTRE CAMPUS		Stage: STAGE 1	Phase: PHASE 1	Project name: MAMRE ROAD DATA CENTRE CAMPUS	
Author Job Number: 250731		Drawn by: KC		Designed by: KC		Scale: 1:1000		Drawing title: Landscape Master Plan		Drawing Number: 00004	
Project Number: SY04		Checked by: BG		Approved by: BG		Sheet: A0		File Name: SSDA-SITE-DRG-GEO-LAN-00004		Rev: 07	