

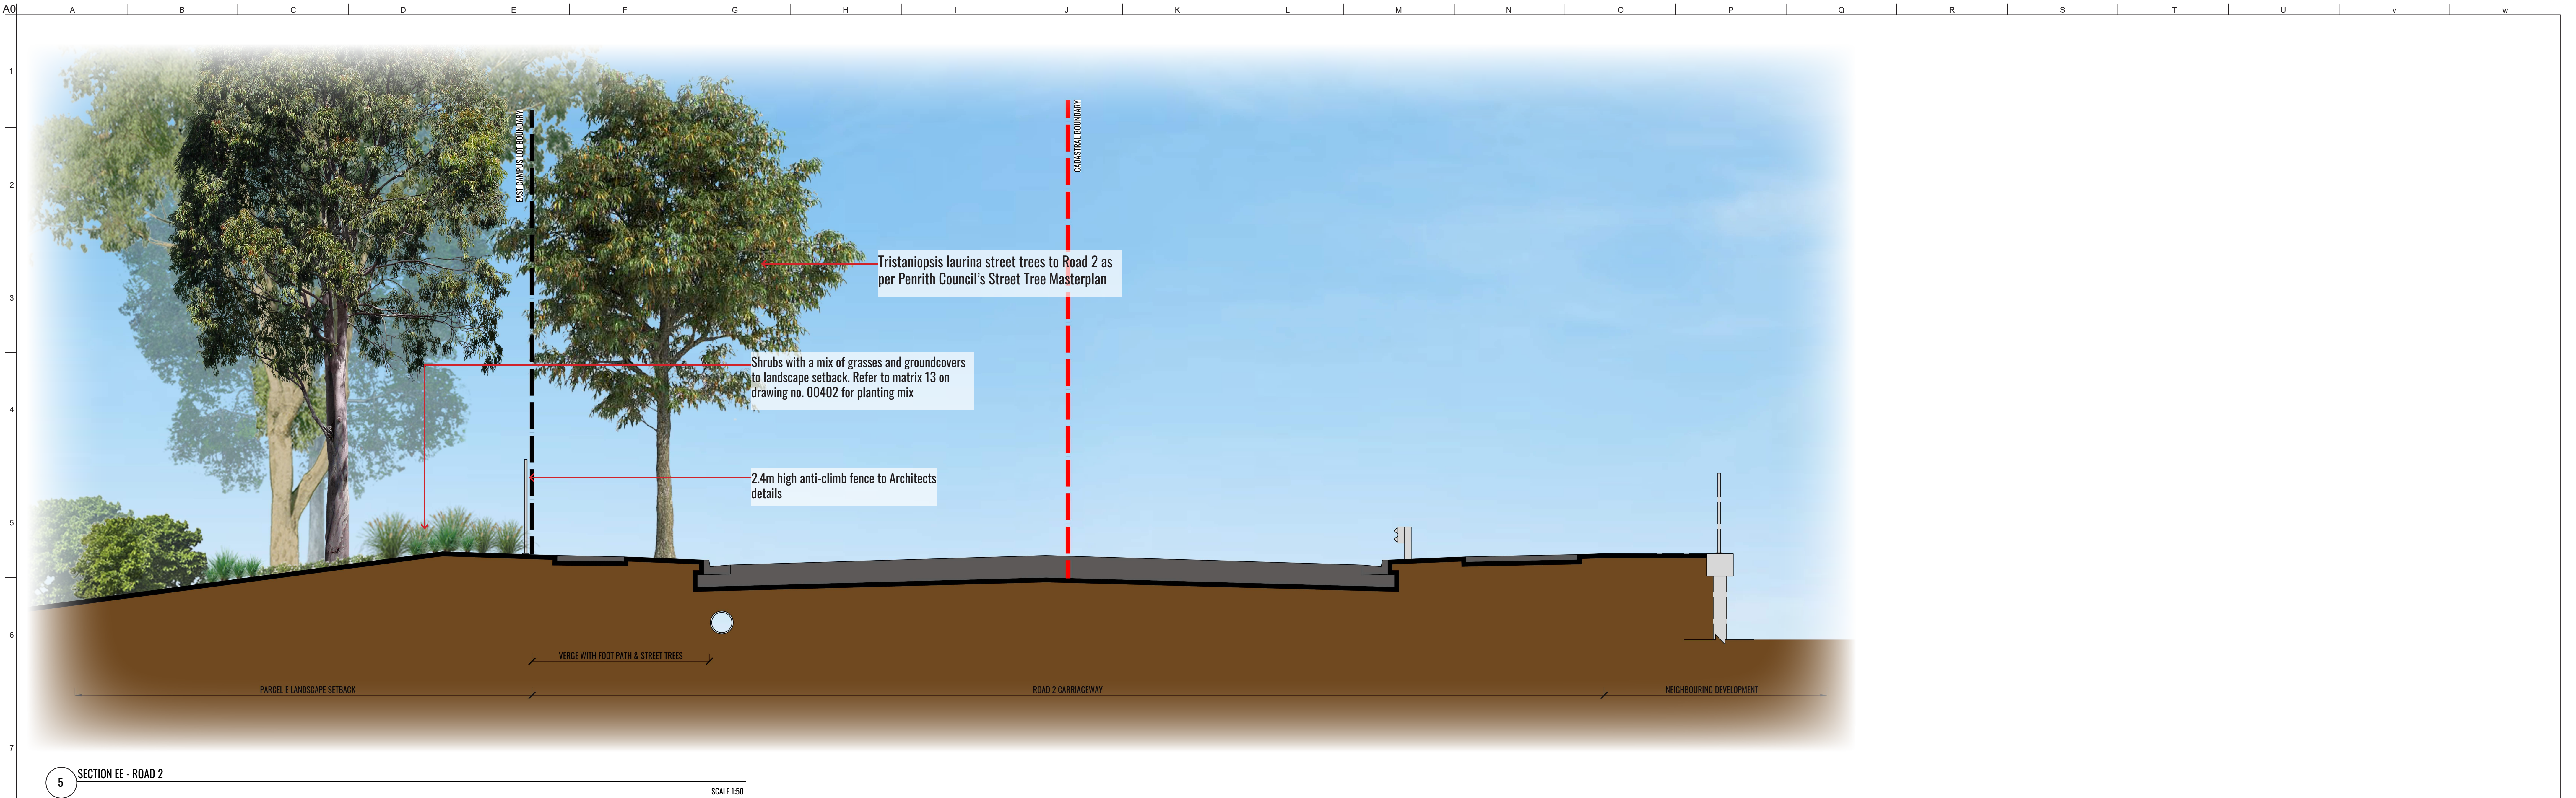
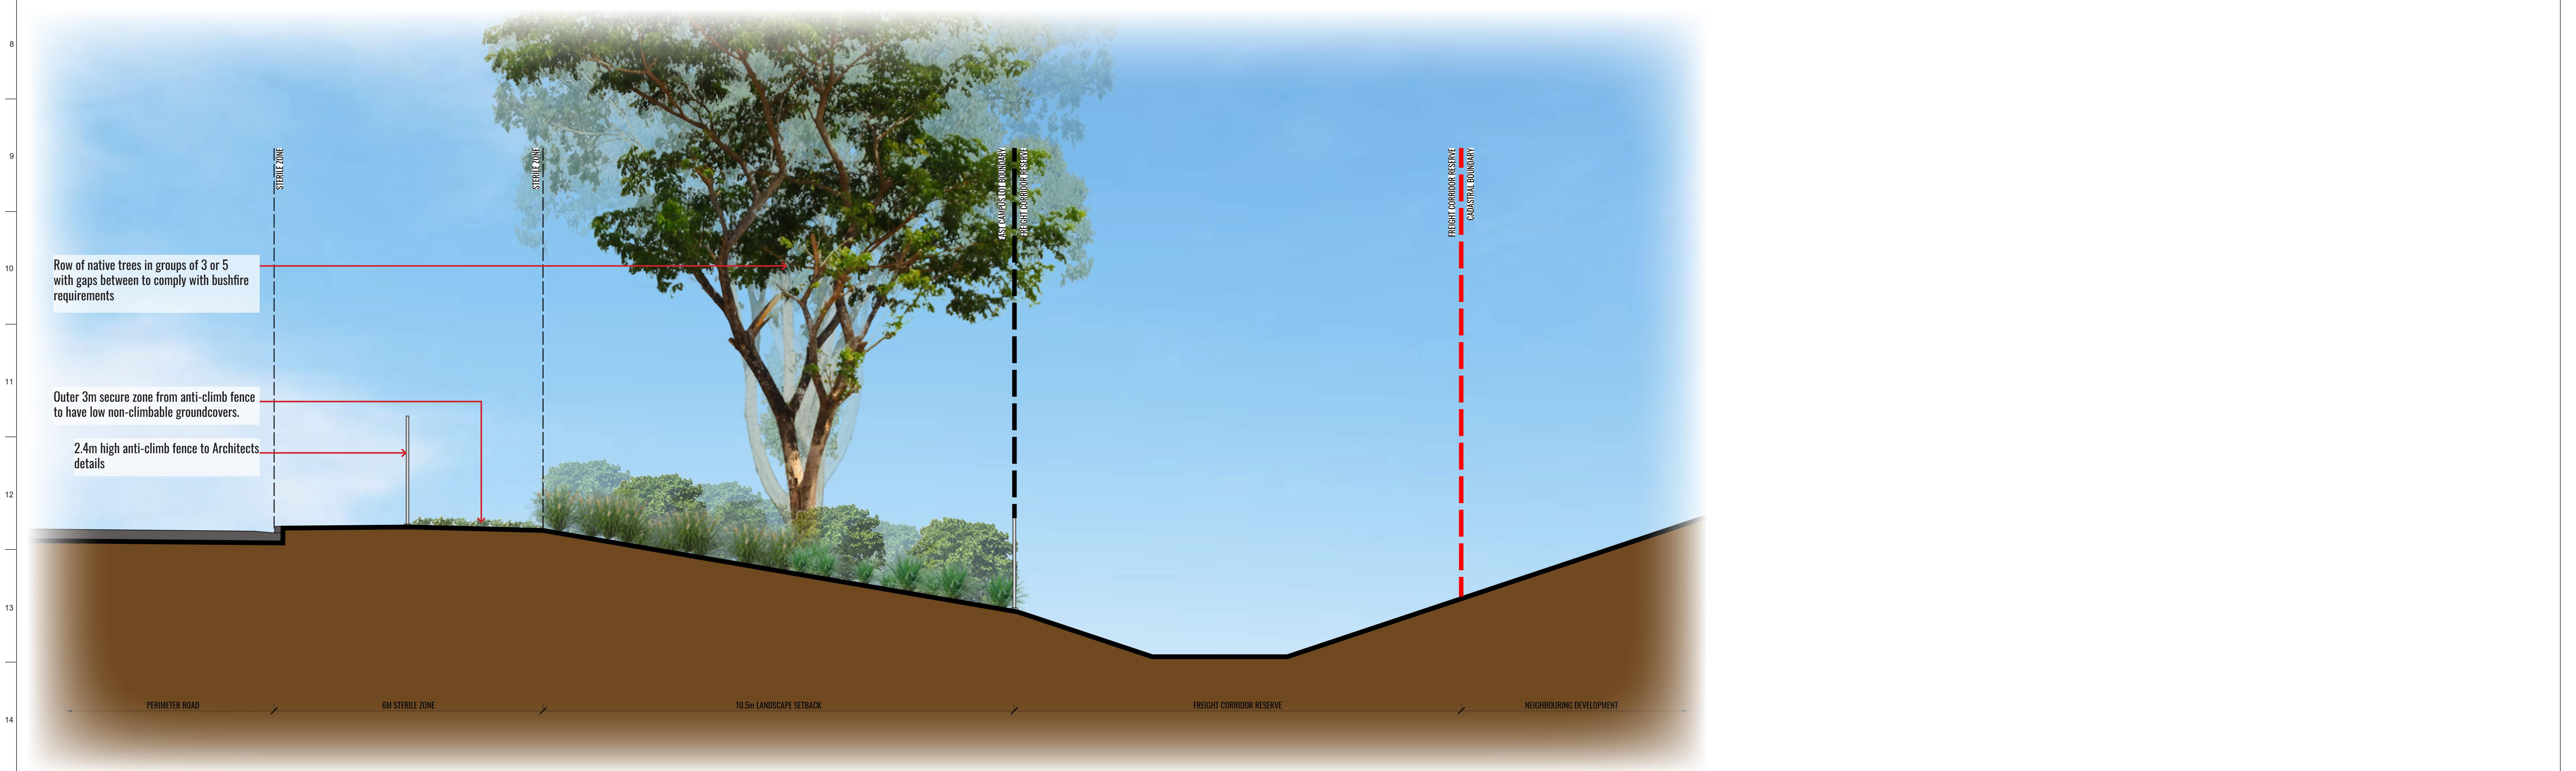


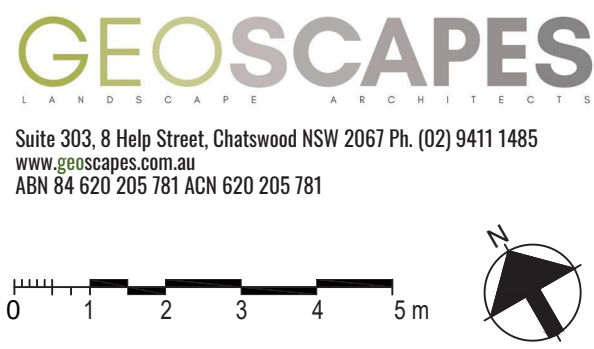

5 SECTION EE - ROAD 2 SCALE 1:50

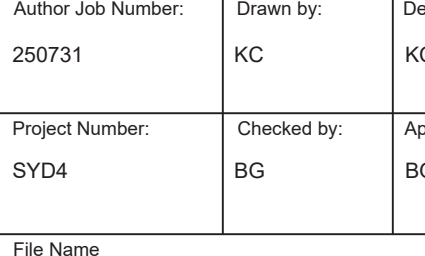

6 SECTION FF - FREIGHT CORRIDOR RESERVE SCALE 1:50

Drawing Status: SSDA SUBMISSION			Architects:		Contractor / Consultant / Document Author:		Key Plan:		Site:		Stage:	Phase:	Project name:	
07	03.05.26	UPDATED TO DEPARTMENT COMMENTS	 						MAMRE ROAD DATA CENTRE CAMPUS		STAGE 1	PHASE 1	MAMRE ROAD DATA CENTRE CAMPUS	
06	26.11.25	UPDATED FOR SSDA SUBMISSION							Author Job Number:		Drawn by:	Designed by:	Drawing title:	
05	13.11.25	UPDATED FOR SSDA SUBMISSION							250731		KC	KC	As Shown @ A1	
04	08.11.25	FOR SSDA SUBMISSION							Project Number:		Checked by:	Approved by:	Sheet	
03	15.10.25	FOR SSDA - DRAFT							SYDA		BIG	BIG	A0	
02	30.09.25	10% CONCEPT DESIGN							File Name		SSDA-SITE-DRG-GEO-LAN-00303		Drawing Number	
01	16.09.25	DRAFT 10% CONCEPT DESIGN							00303		00303		Rev	
Issue:	Date:	Description:											07	