


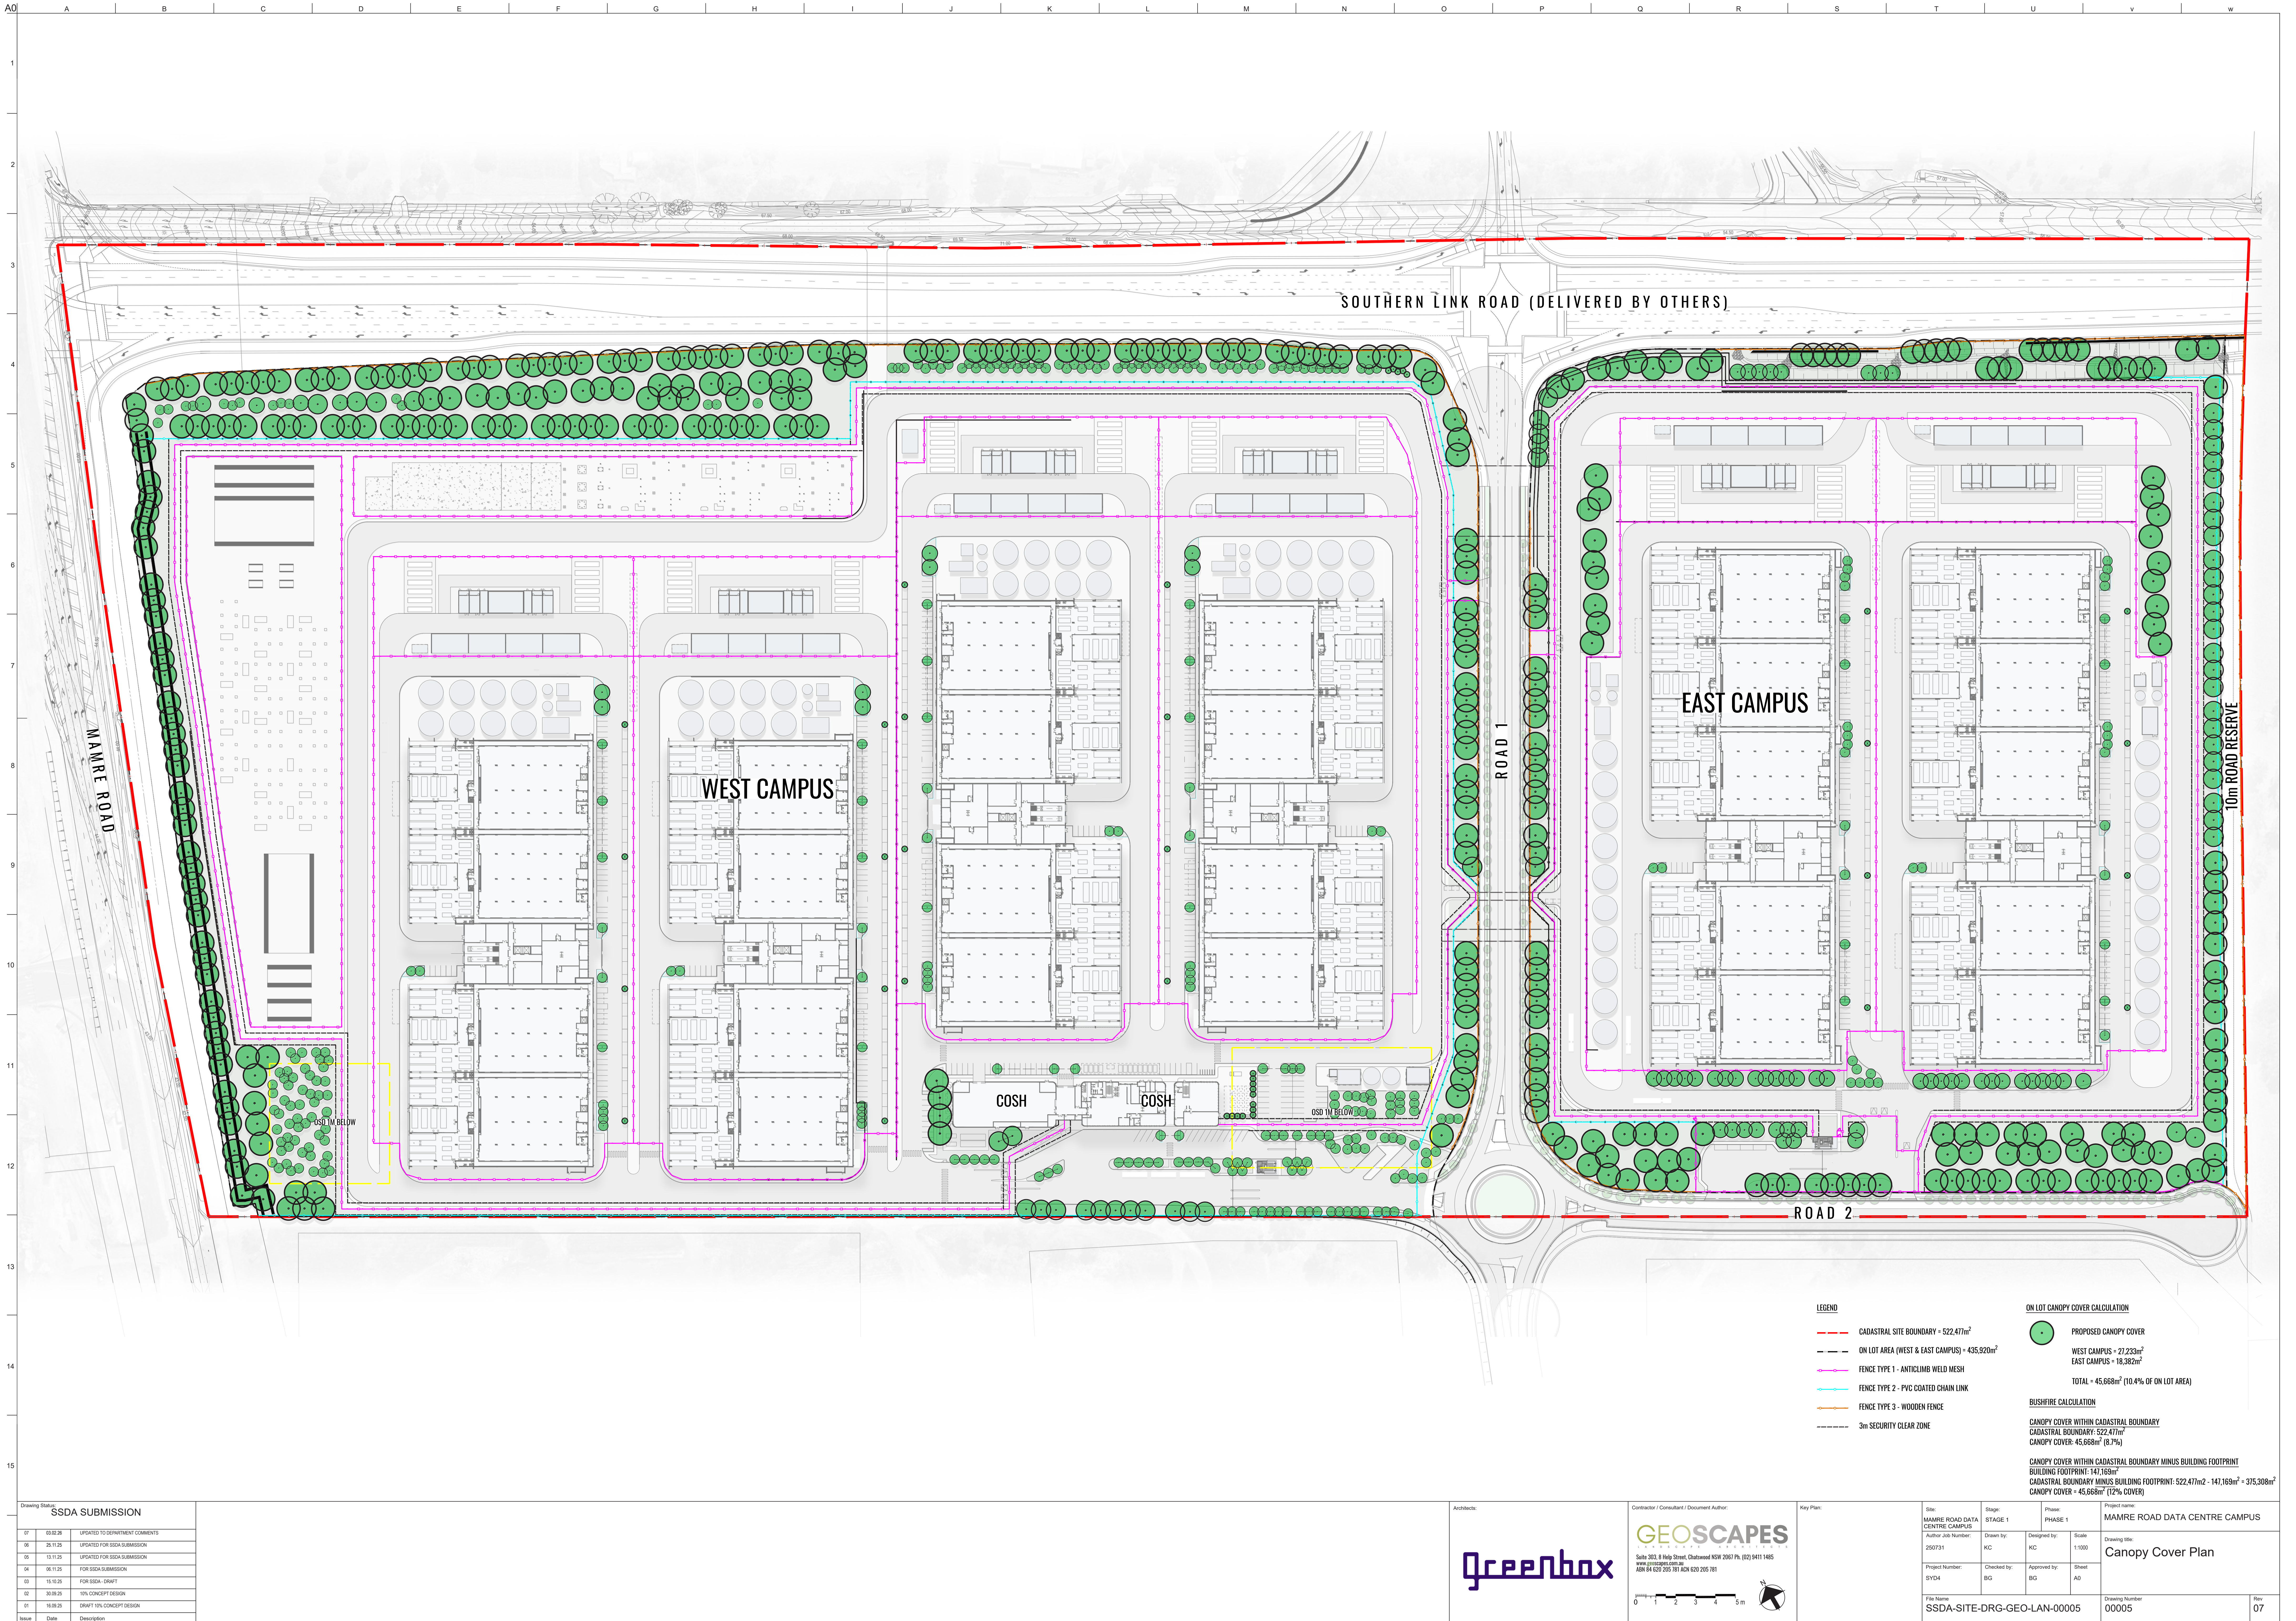

Contractor / Consultant / Document Author:

**GEOSCAPES**  
LANDSCAPE ARCHITECTS

Suite 303, 8 Help Street, Chateau NSW 2061 Ph: (02) 9411 1445  
www.geoscapes.com.au  
ABN 64 620 205 781 ACN 620 205 781

0 1 2 3 4 5 m

|                                           |                          |                    |                                                |
|-------------------------------------------|--------------------------|--------------------|------------------------------------------------|
| Site:<br>MAMRE ROAD DATA<br>CENTRE CAMPUS | Stage:<br>STAGE 1        | Phase:<br>PHASE 1  | Project name:<br>MAMRE ROAD DATA CENTRE CAMPUS |
| Author Job Number:<br>250731              | Drawn by:<br>KC          | Designed by:<br>KC | Drawing title:<br>Canopy Cover Plan            |
| Project Number:<br>SYDA                   | Checked by:<br>BG        | Approved by:<br>BG | Sheet<br>A0                                    |
| File Name:<br>SSDA-SITE-DRG-GEO-LAN-00005 | Drawing Number:<br>00005 | Rev:<br>07         |                                                |