



CONFIDENTIAL

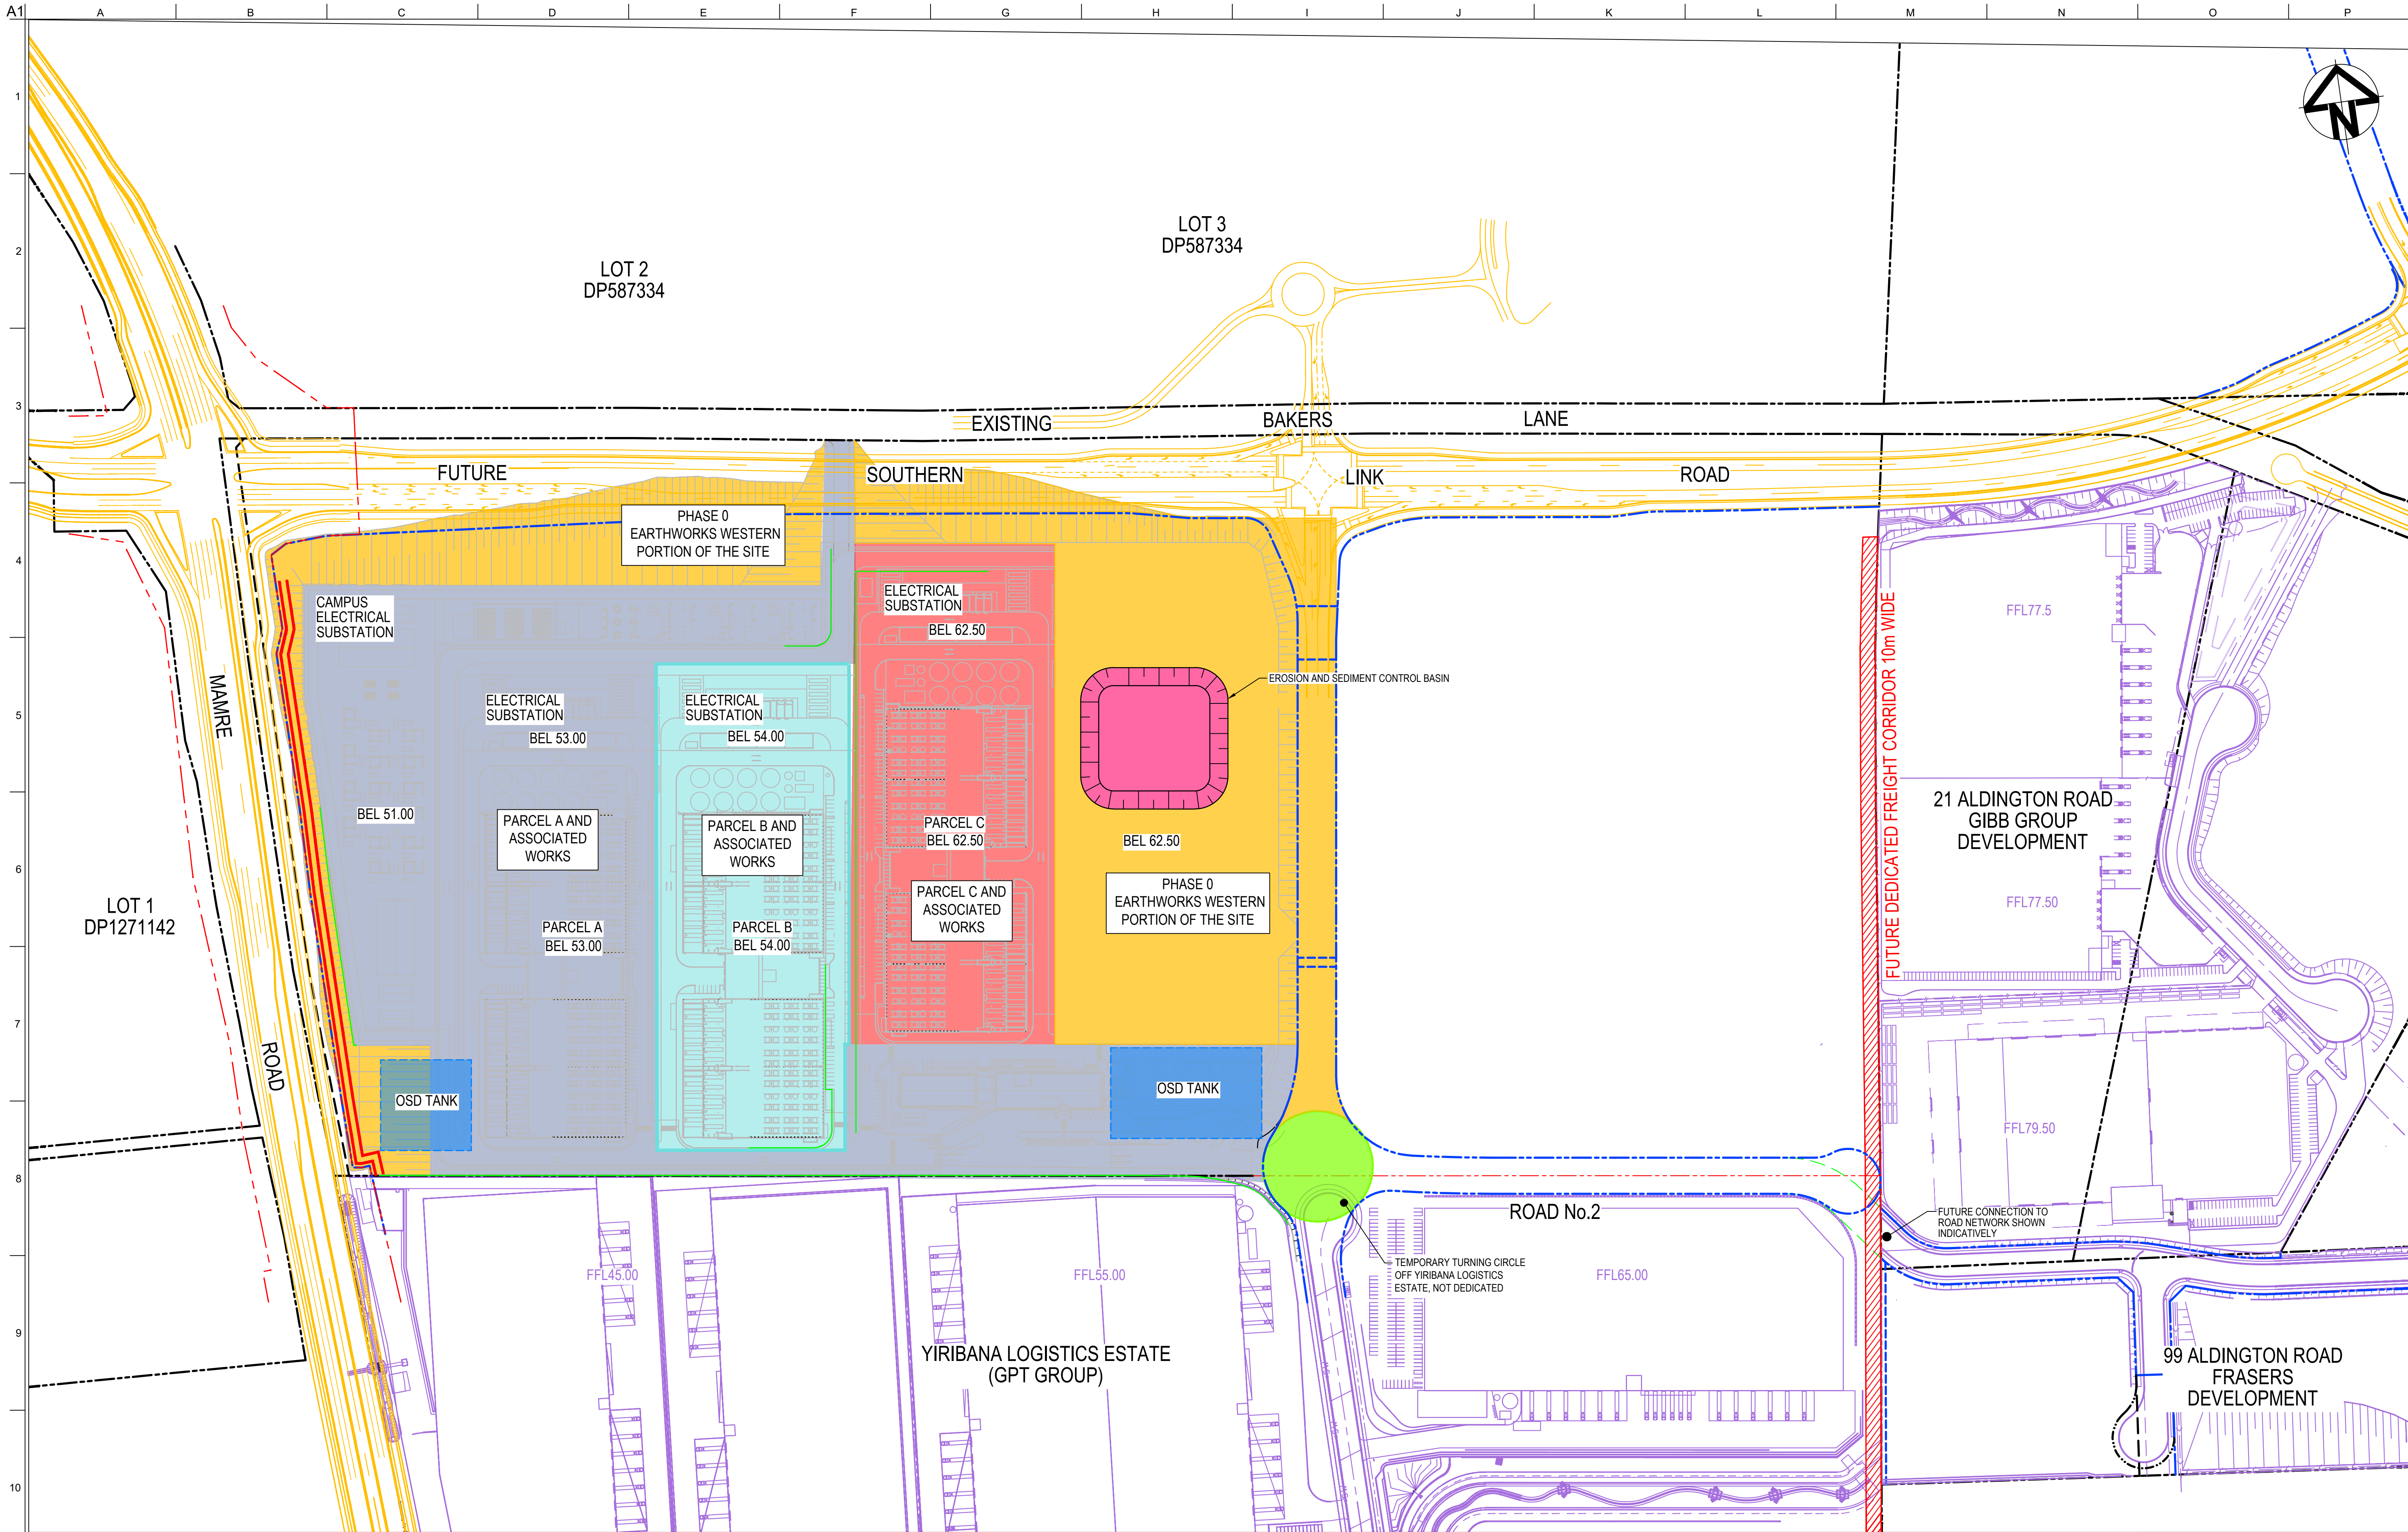

Drawing Status: FOR REVIEW			Client:			Contractor / Consultant / Document Author:			Key Plan:			Site:			Stage:			Phase:			Project name:		
						at&I						ULTIMATE			ULTIMATE			MAMRE ROAD DATA CENTRE CAMPUS					
						Level 10, 124 Walker Street North Sydney NSW 2060 P 02 9439 1177 E info@atl.net.au www.atl.net.au ABN 96 130 882 405						Author Job Number:			Drawn by:			Designed by:			Scale:		
												25-1282			PT			JH			1:2000		
												Project Number:			Checked by:			Approved by:			Sheet		
												MM			AMc			A1			PHASE 3 PARCEL C STAGING PLAN		
												File Name			Drawing Number			Rev					
												SYD4-SITE-DRG-ATL-CIV-02288			SYD4-SITE-DRG-ATL-CIV-02288			03					


Do not scale

CONFIDENTIAL

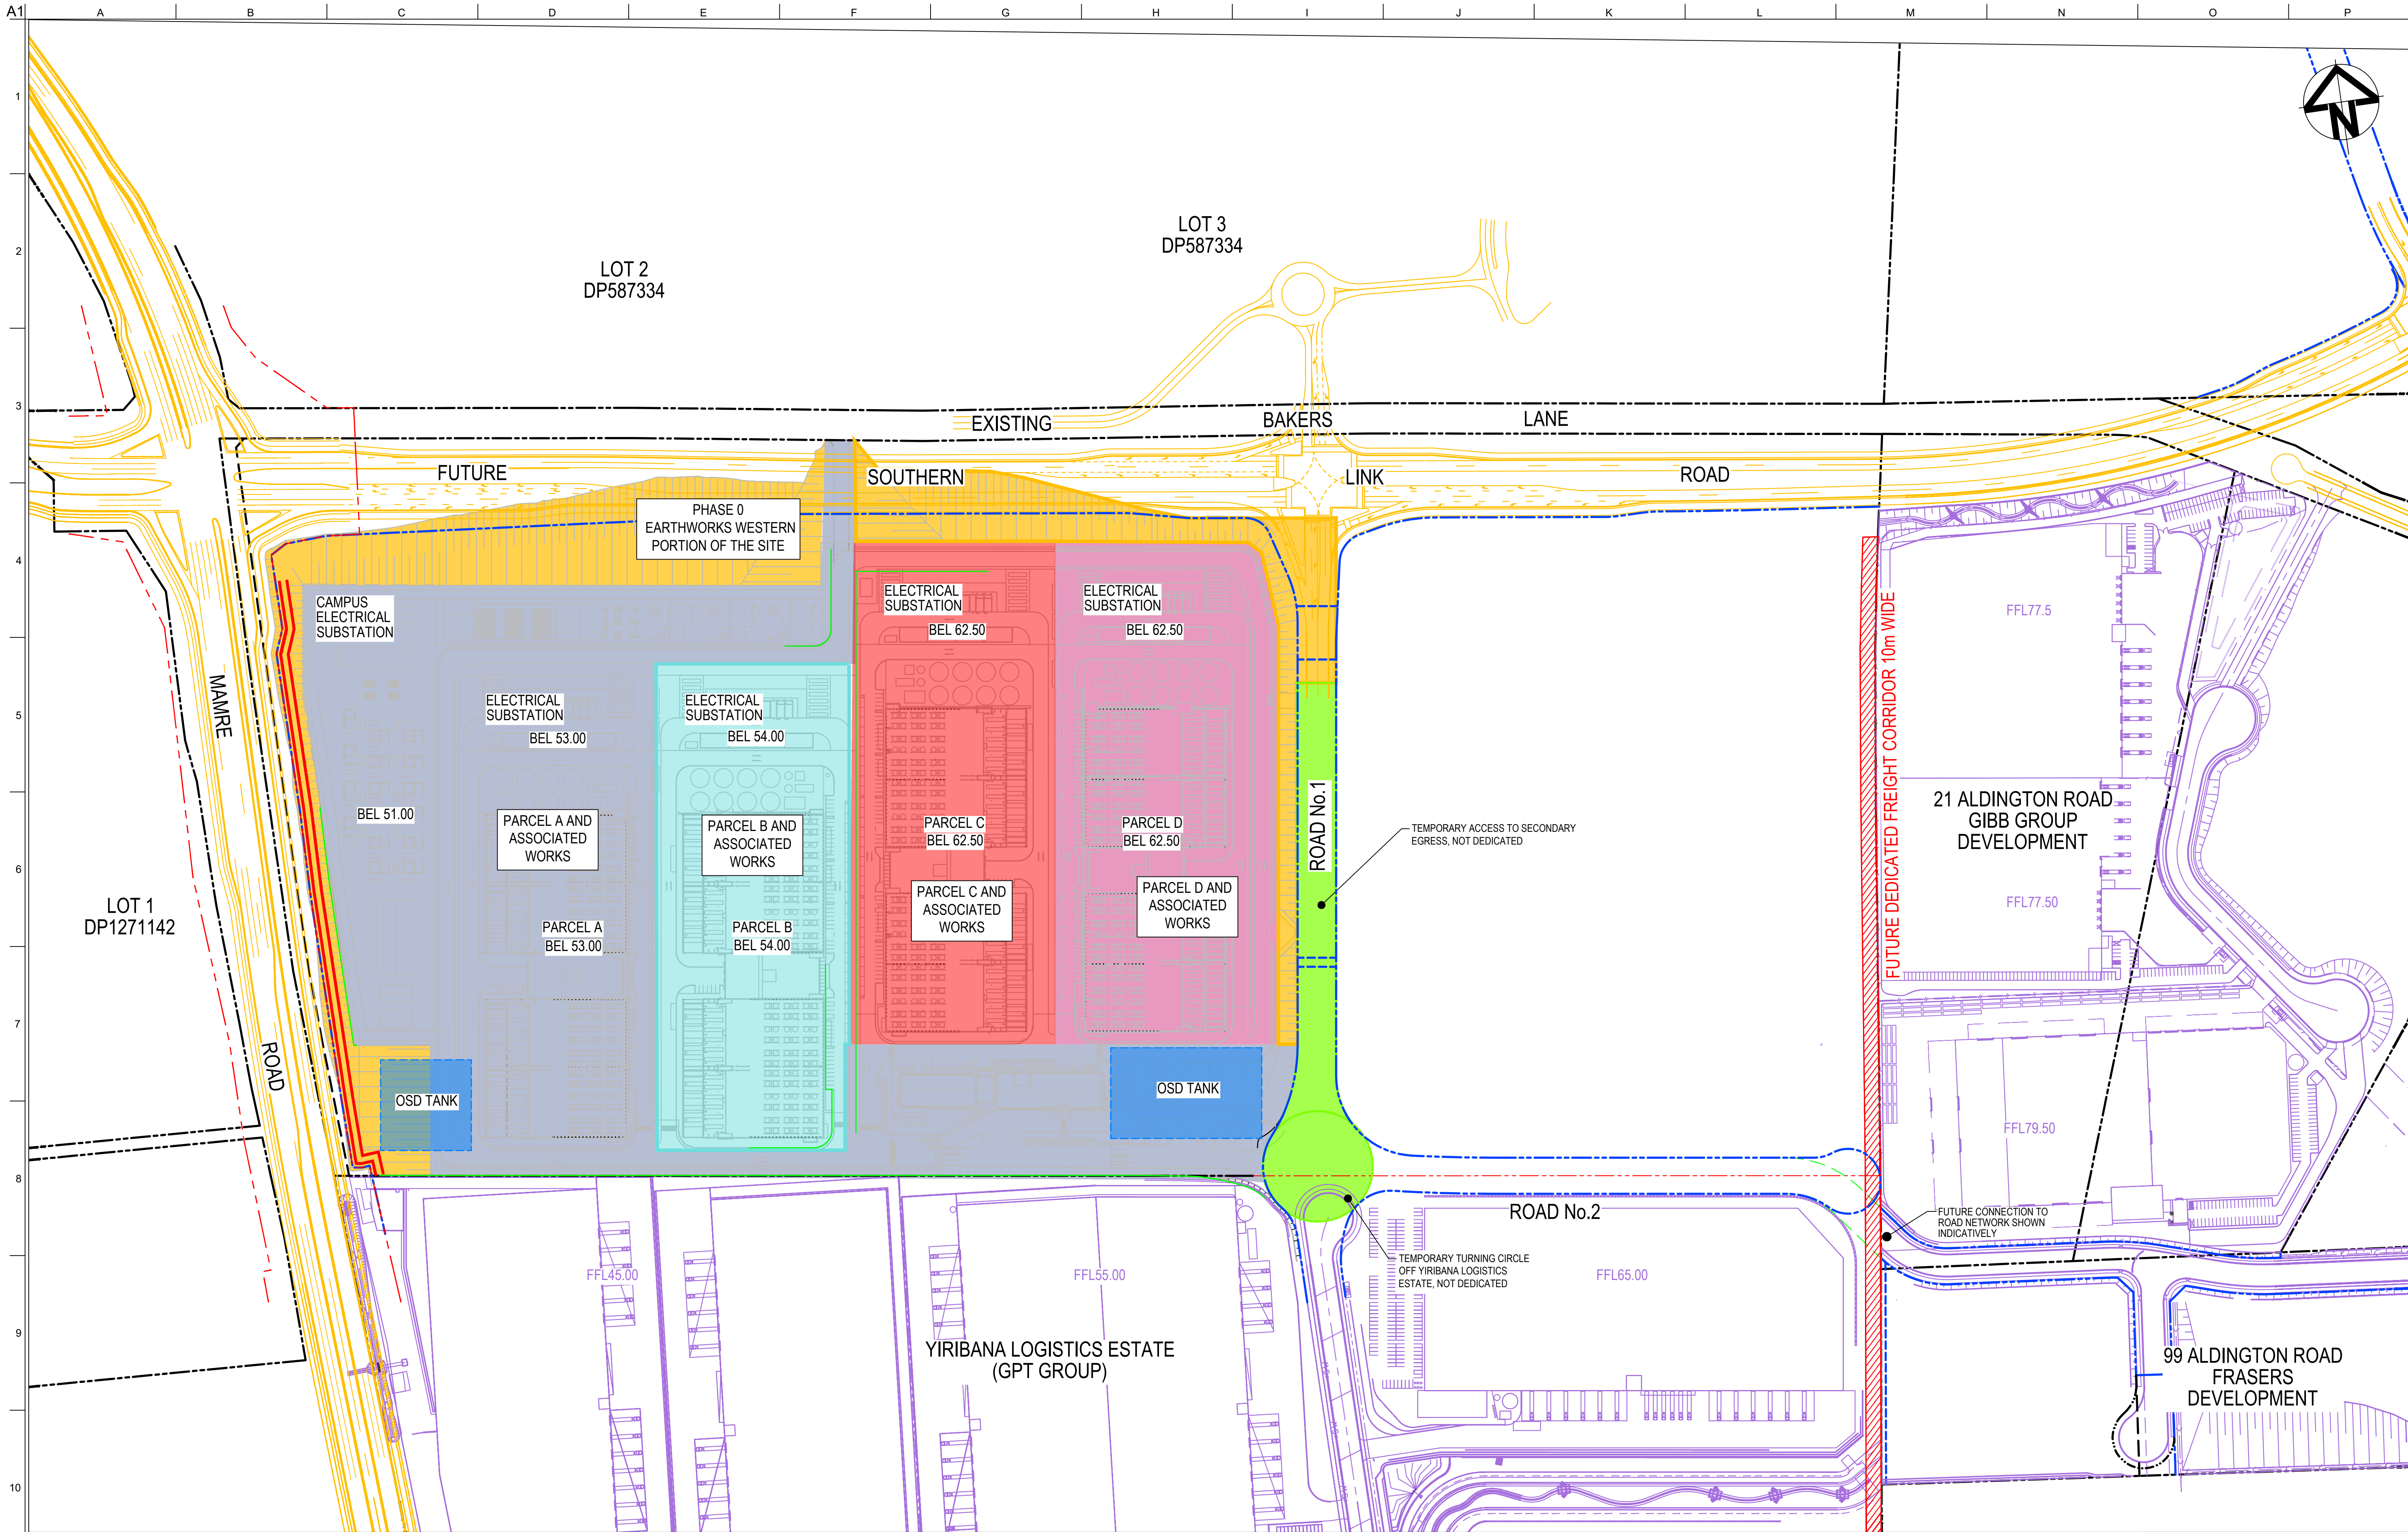


Drawing Status: FOR REVIEW			Client:			Contractor / Consultant / Document Author:			Key Plan:			Site:			Stage:			Phase:			Project name:		
						at&I						ULTIMATE			ULTIMATE						MAMRE ROAD DATA CENTRE CAMPUS		
						Level 10, 124 Walker Street North Sydney NSW 2060 P 02 9439 1177 E info@atl.net.au www.atl.net.au ABN 96 130 882 405						Author Job Number:			Drawn by:			Designed by:			Scale:		
												25-1282			PT			JH			1:2000		
												Project Number:			Checked by:			Approved by:			Sheet		
												MM			AMc			A1			Drawing title:		
																					PHASE 4 PARCEL D STAGING PLAN		
												File Name			Drawing Number			Rev					
												SYD4-SITE-DRG-ATL-CIV-02289			SYD4-SITE-DRG-ATL-CIV-02289			03					

CONFIDENTIAL

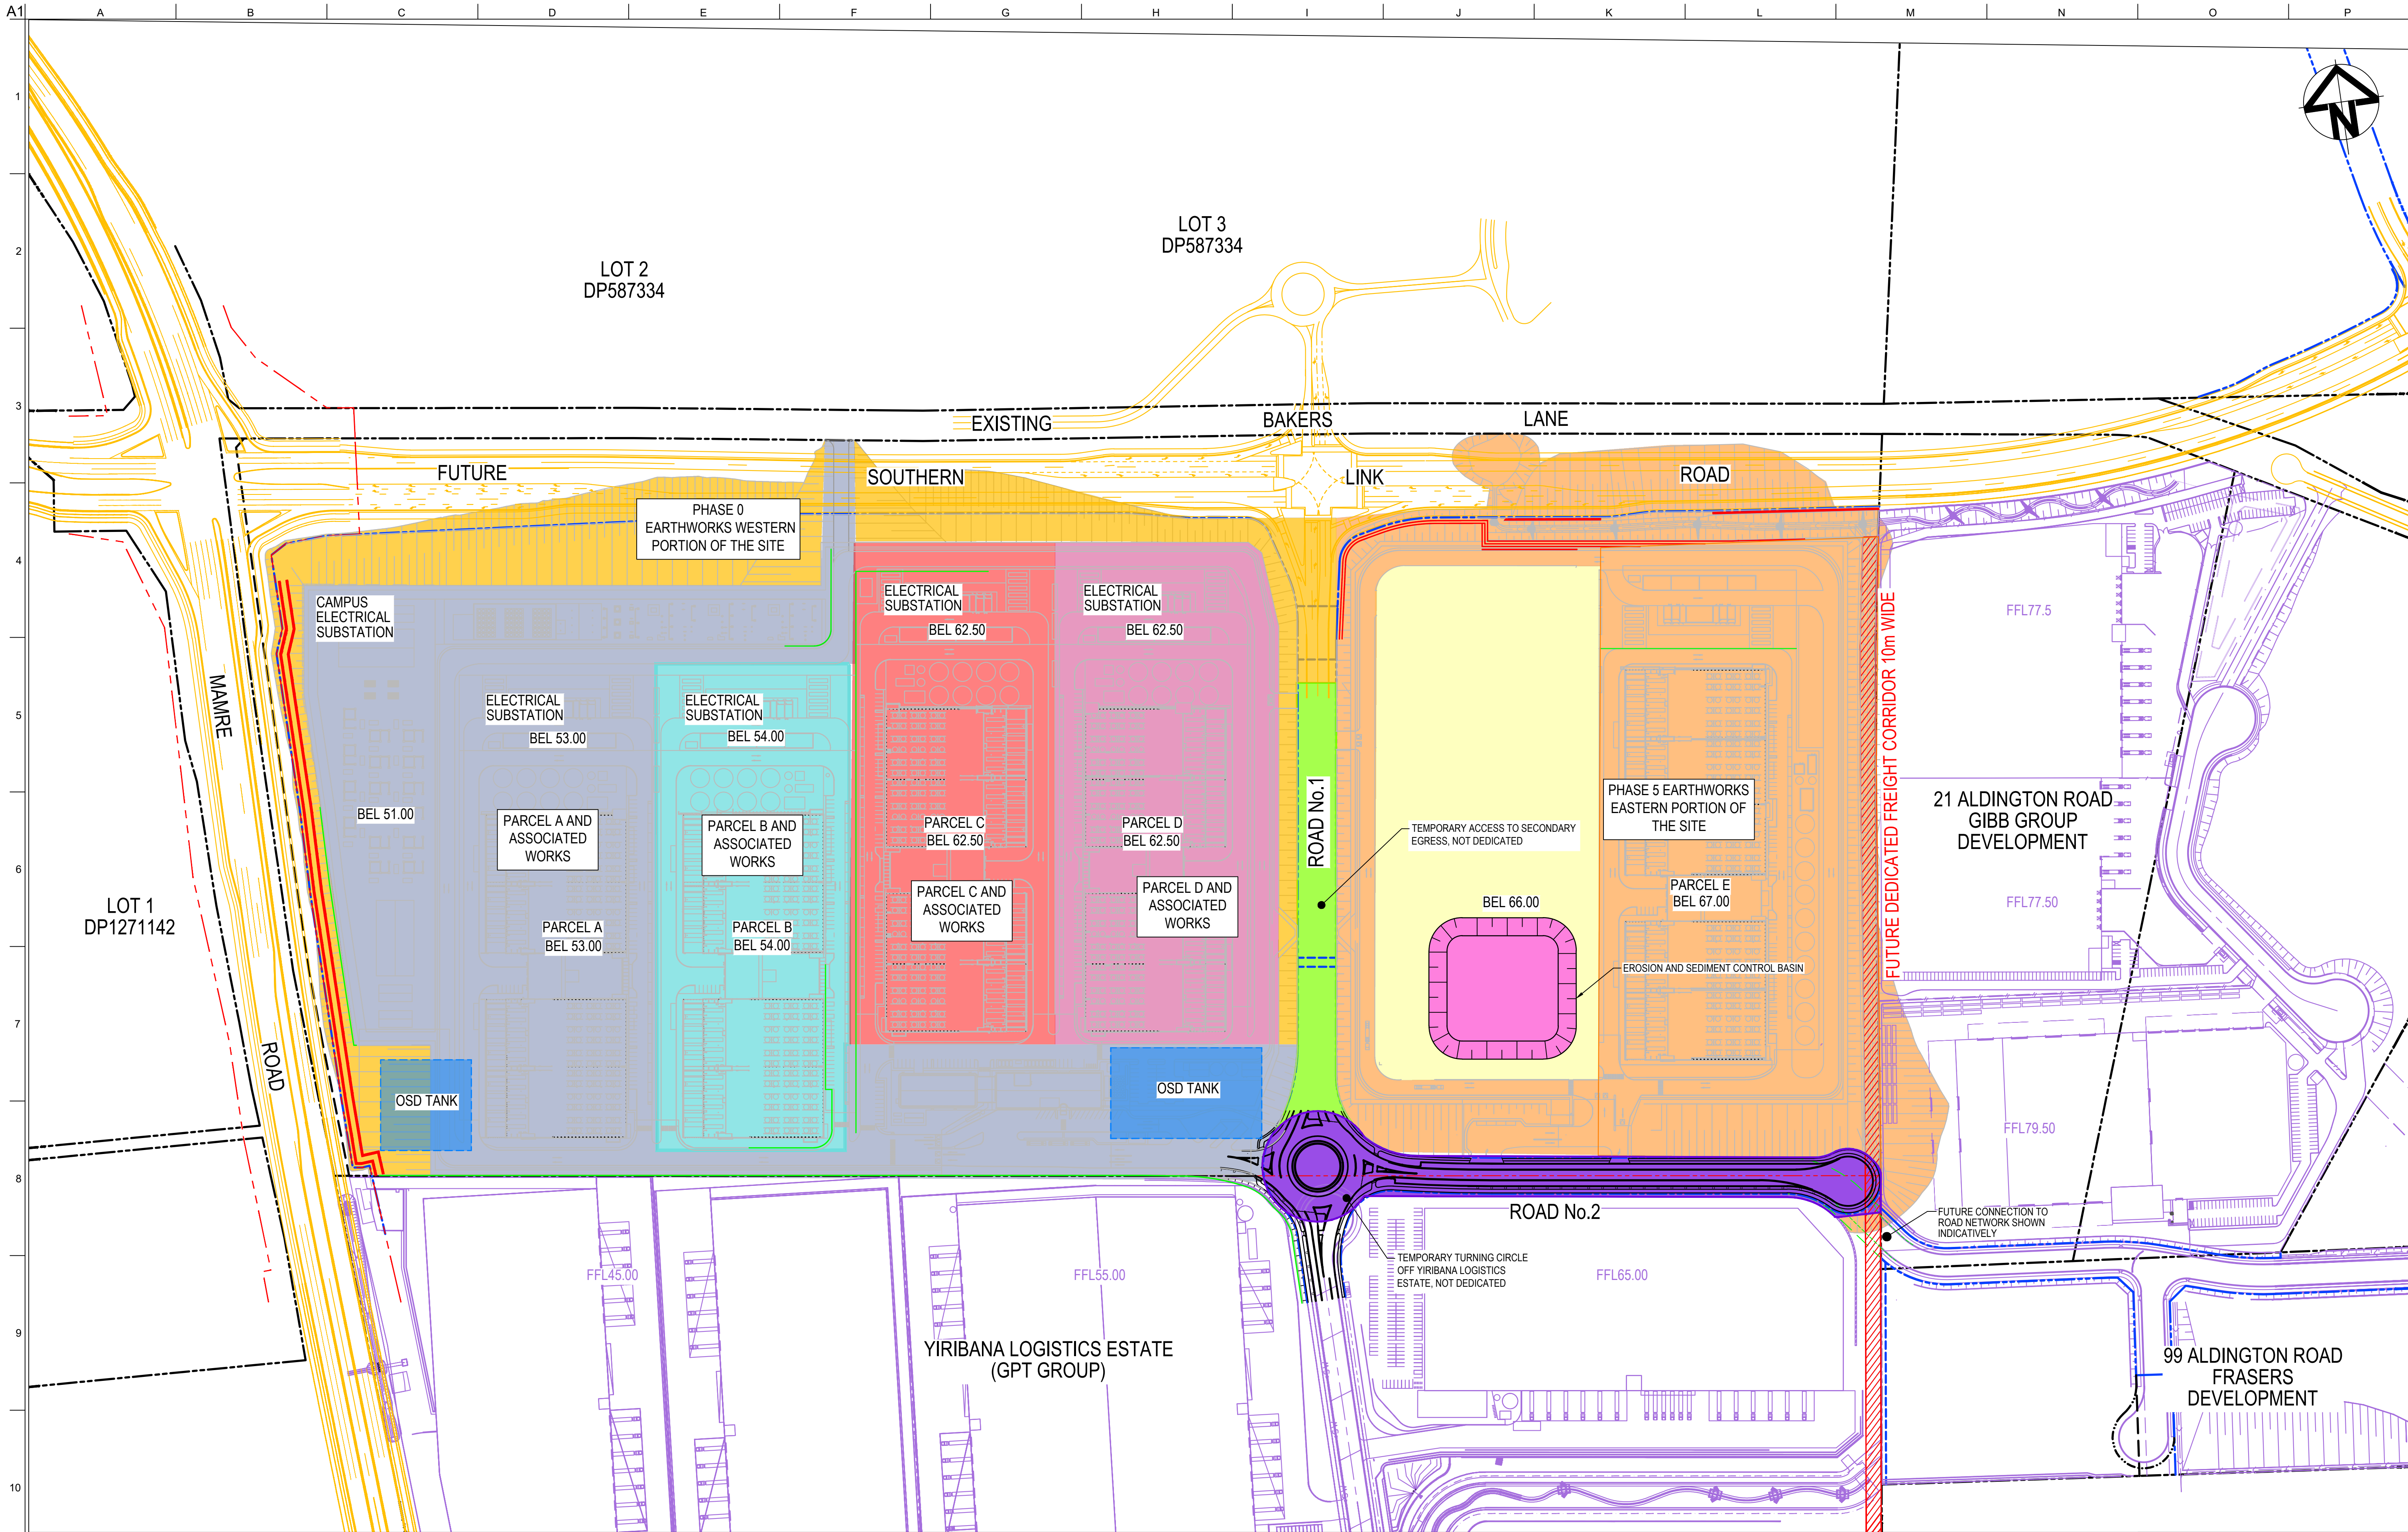


Drawing Status: FOR REVIEW			Client:			Contractor / Consultant / Document Author:			Key Plan:			Site:			Stage:			Phase:			Project name:		
						at&I						ULTIMATE			ULTIMATE						MAMRE ROAD DATA CENTRE CAMPUS		
						Level 10, 124 Walker Street North Sydney NSW 2060 P 02 9439 1777 E info@atl.net.au www.atl.net.au ABN 96 130 882 405						Author Job Number:			Drawn by:			Designed by:			Scale:		
												25-1282			PT			JH			1:2000		
												Project Number:			Checked by:			Approved by:			Sheet		
												MM			AMc			A1			A1		
												File Name			Drawing Number			Rev					
												SYD4-SITE-DRG-ATL-CIV-02290			SYD4-SITE-DRG-ATL-CIV-02290			03					


CONFIDENTIAL

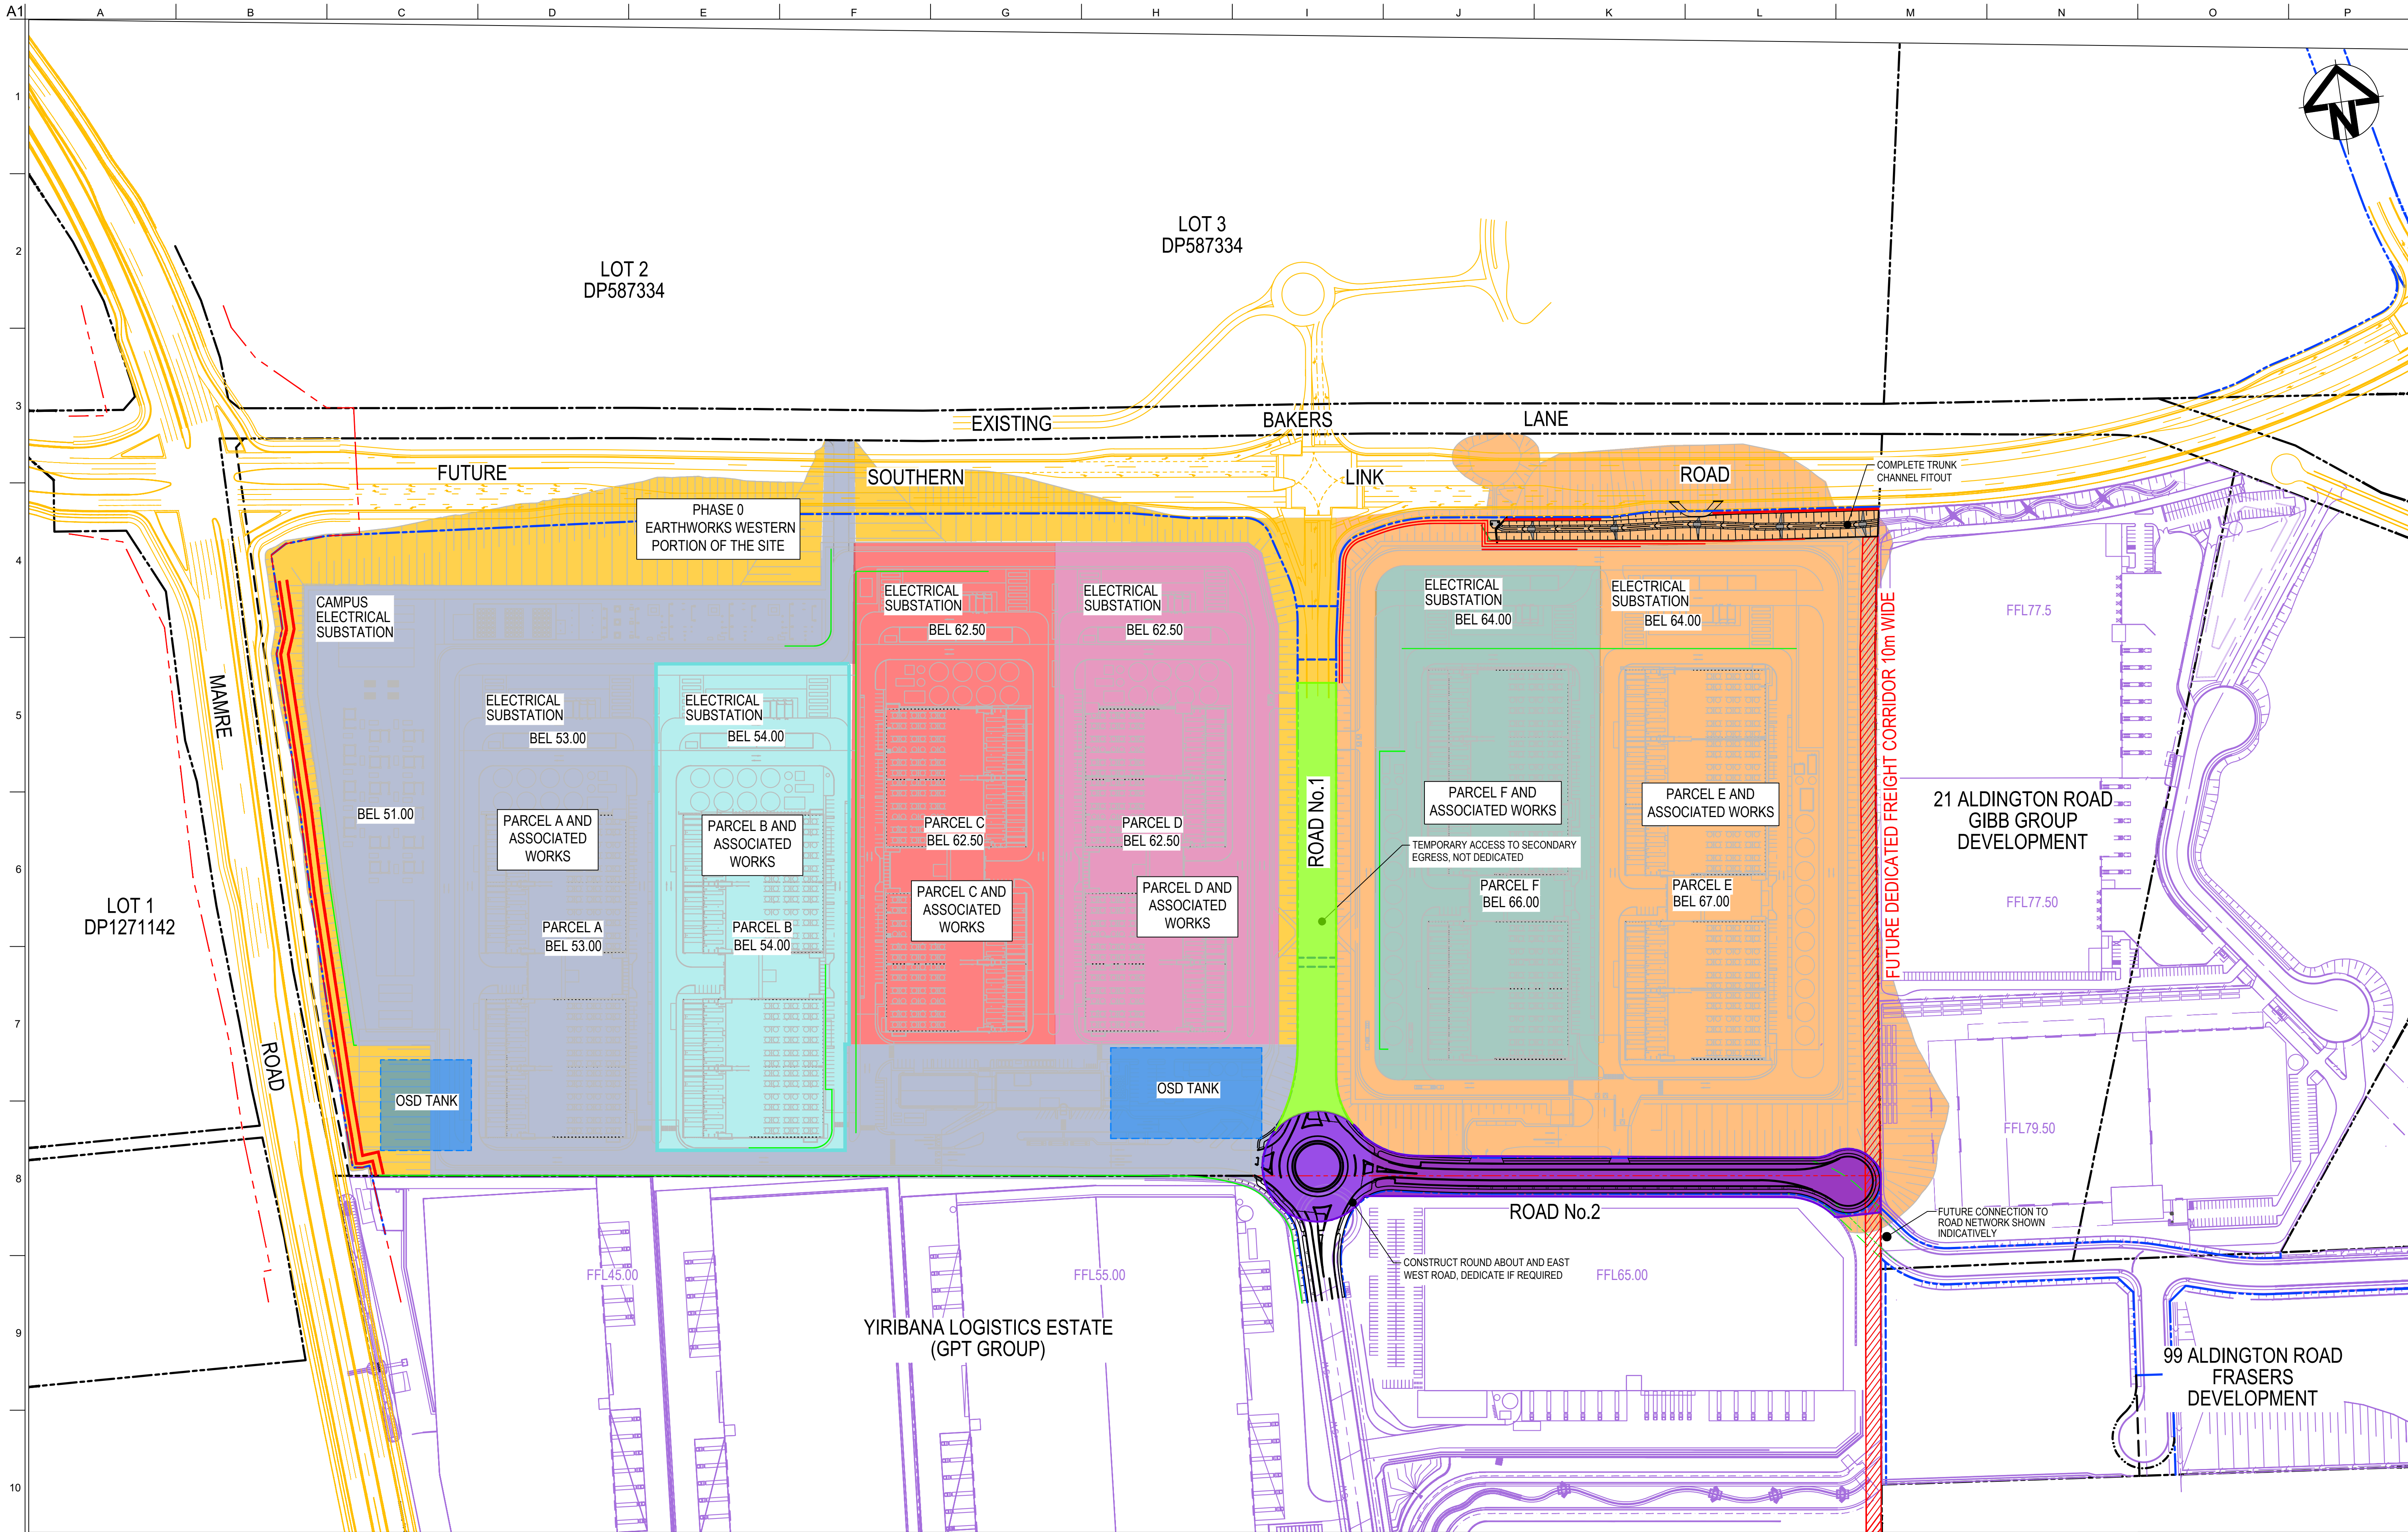

Drawing Status: FOR REVIEW			Client:			Contractor / Consultant / Document Author:			Key Plan:			Site:			Stage:			Phase:			Project name:		
						at&I						ULTIMATE			ULTIMATE						MAMRE ROAD DATA CENTRE CAMPUS		
						Level 10, 124 Walker Street North Sydney NSW 2060 P 02 9439 1777 E info@atl.net.au www.atl.net.au ABN 96 130 882 405						Author Job Number:			Drawn by:			Designed by:			Scale:		
												25-1282			PT			JH			1:2000		
												Project Number:			Checked by:			Approved by:			Sheet		
												MM			AMc			A1			A1		
												File Name			Drawing Number			Rev					
												SYD4-SITE-DRG-ATL-CIV-02291			SYD4-SITE-DRG-ATL-CIV-02291			03					

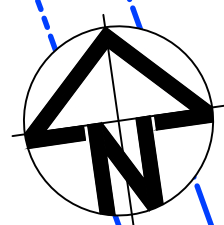

Drawing Status:			FOR REVIEW			050100150200m 1 : 2000 @ A1			Client:			Contractor / Consultant / Document Author: at&I Level 10, 124 Walker Street North Sydney NSW 2060 P 02 9439 1777 E info@atl.net.au www.atl.net.au ABN 96 130 882 405			Key Plan:			Site:	Stage: ULTIMATE	Phase: ULTIMATE	Project name: MAMRE ROAD DATA CENTRE CAMPUS		
Author Job Number:	Drawn by:	Designed by:	Scale	Drawing title: PHASE 7 PARCEL F STAGING PLAN																			
25-1282	PT	JH	1:2000																				
Project Number:	Checked by:	Approved by:	Sheet															Drawing Number			Rev		
	MM	AMc	A1	File Name SYD4-SITE-DRG-ATL-CIV-02292														SYD4-SITE-DRG-ATL-CIV-02292	03				
03	23-10-25	ISSUED FOR CLIENT REVIEW																					
02	17-10-25	ISSUED FOR CLIENT REVIEW																					
01	14-10-25	ISSUED FOR CLIENT REVIEW																					
Issue	Date	Description																					

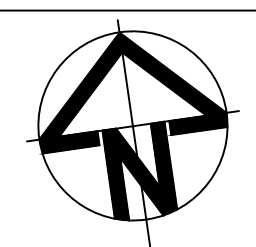

Drawing Status			FOR REVIEW
02	23-10-25	ISSUED FOR CLIENT REVIEW	
01	14-10-25	ISSUED FOR CLIENT REVIEW	
Issue	Date	Description	



Key Plan:	Site:	Stage: ULTIMATE	Phase: ULTIMATE		Project name: MAMRE ROAD DATA CENTRE CAMPUS		
	Author Job Number: 25-1282	Drawn by: PT	Designed by: JH	Scale 1:2000	Drawing title: PAVEMENT PLAN		
	Project Number:	Checked by: MM	Approved by: AMc	Sheet A1			
	File Name SYD4-SITE-DRG-ATL-CIV-02301				Drawing Number SYD4-SITE-DRG-ATL-CIV-02301		Rev 02