



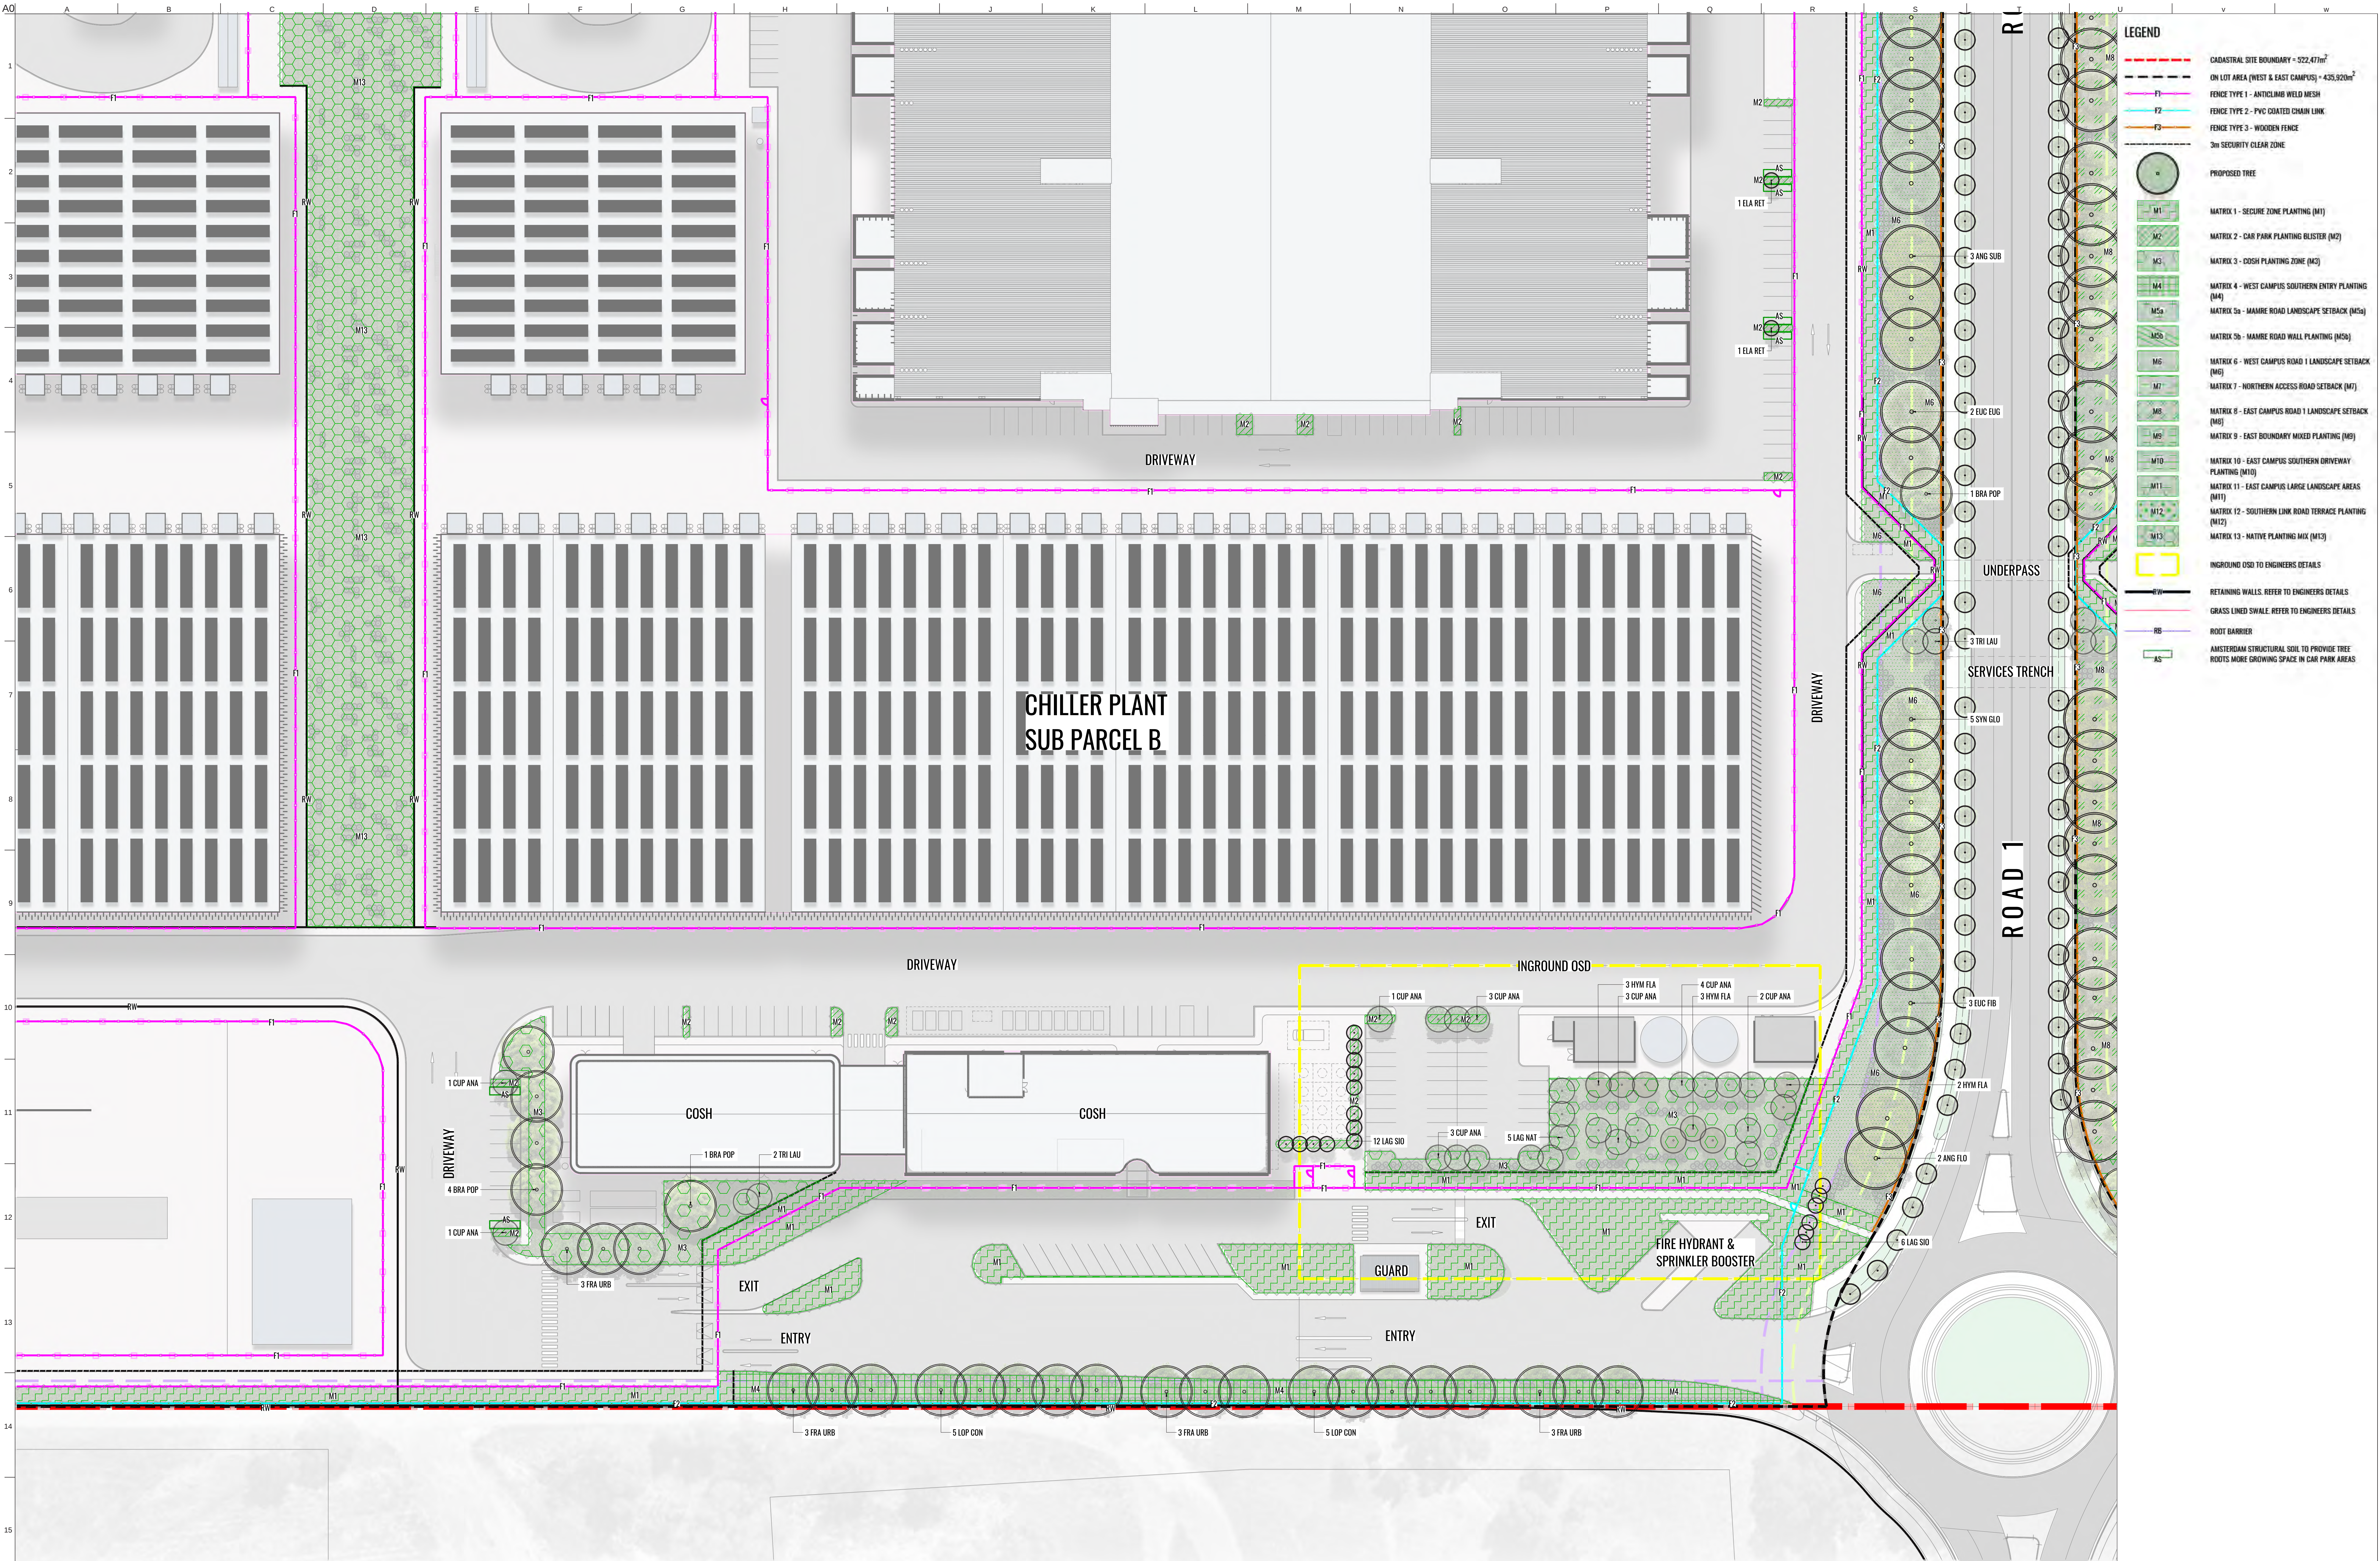


Drawing Status: FOR REVISED SSDA SUBMISSION			Architects:			Contractor / Consultant / Document Author:			Key Plans:			Site: MAMRE ROAD DATA CENTRE CAMPUS		Stage: ULTIMATE		Phase: ULTIMATE		Project name: MAMRE ROAD DATA CENTRE CAMPUS	
01	11.06.20	REVISED SSDA SUBMISSION				 Suite 701, 815 Pacific Highway, Chateau NSW 2067 Ph: (02) 9411 1465 www.geoscapes.com.au ABN 64 620 205 781 ACN 620 205 781						Drawn by:		Designed by:		Scale:		Drawing title: Detail Plan - Sheet 4	
02	09.06.20	UPDATED TO DEPARTMENT COMMENTS										KC		KC		1:400			
03	25.11.20	UPDATED SSDA SUBMISSION										Checked by:		Approved by:		Sheet			
04	06.11.20	FOR SSDA SUBMISSION										BG		BG		A0			
05	15.05.20	FOR SSDA - DRAFT										Project Number:							
06	30.06.20	DRAFT 10% CONCEPT DESIGN																	
Issue	Date	Description										File Name SSDA-SITE-DRG-GEO-LAN-00104		Drawing Number 00104		Rev 08			

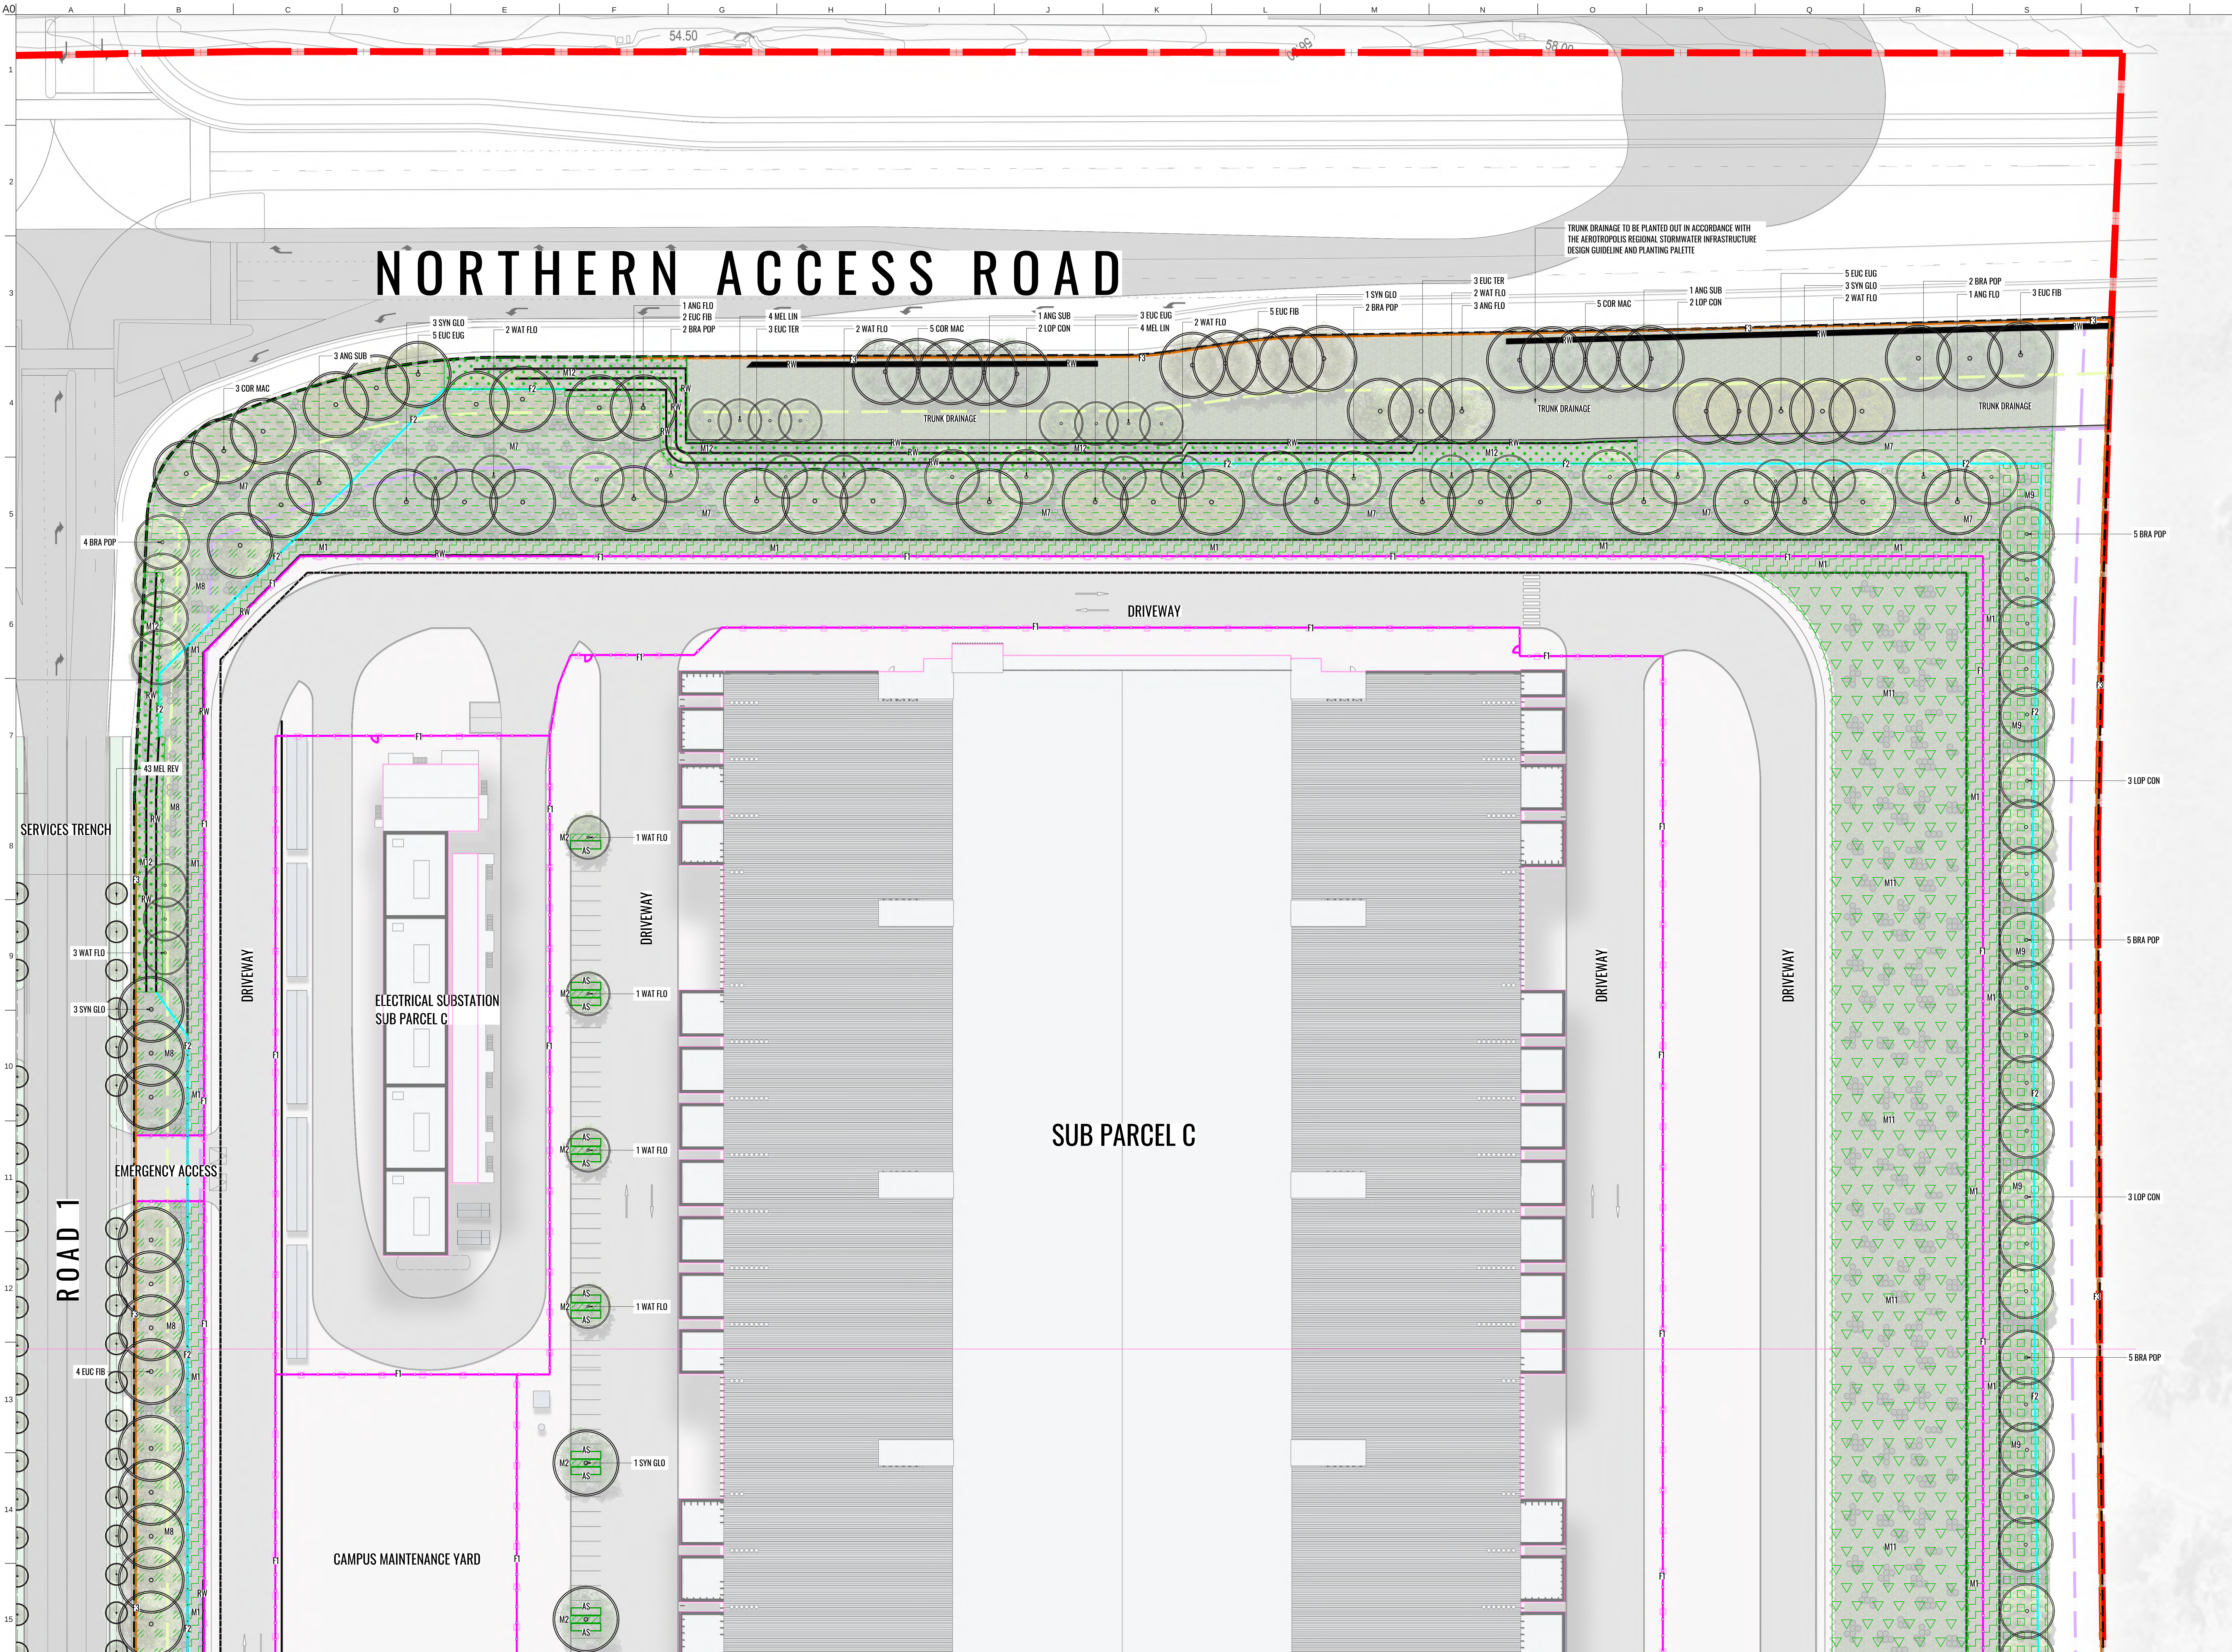

LEGEND

- CADASTRAL SITE BOUNDARY - 322,47m²
- ON LOT AREA (WEST & EAST CAMPUS) - 435,920m²
- F1 FENCE TYPE 1 - ANTICLIMB WELD MESH
- F2 FENCE TYPE 2 - PVC COATED CHAIN LINK
- F3 FENCE TYPE 3 - WOODEN FENCE
- 3m SECURITY CLEAR ZONE
- PROPOSED TREE
- M1 MATRIX 1 - SECURE ZONE PLANTING (M1)
- M2 MATRIX 2 - CAR PARK PLANTING BLUSTER (M2)
- M3 MATRIX 3 - CUSH PLANTING ZONE (M3)
- M4 MATRIX 4 - WEST CAMPUS SOUTHERN ENTRY PLANTING (M4)
- M5a MATRIX 5a - MAMRE ROAD LANDSCAPE SETBACK (M5a)
- M5b MATRIX 5b - MAMRE ROAD WALL PLANTING (M5b)
- M6 MATRIX 6 - WEST CAMPUS ROAD 1 LANDSCAPE SETBACK (M6)
- M7 MATRIX 7 - NORTHERN ACCESS ROAD SETBACK (M7)
- M8 MATRIX 8 - EAST CAMPUS ROAD 1 LANDSCAPE SETBACK (M8)
- M9 MATRIX 9 - EAST BOUNDARY MIXED PLANTING (M9)
- M10 MATRIX 10 - EAST CAMPUS SOUTHERN DRIVEWAY PLANTING (M10)
- M11 MATRIX 11 - EAST CAMPUS LARGE LANDSCAPE AREAS (M11)
- M12 MATRIX 12 - SOUTHERN LINK ROAD TERRACE PLANTING (M12)
- M13 MATRIX 13 - NATIVE PLANTING MIX (M13)
- INGROUND OSD TO ENGINEERS DETAILS
- RETAINING WALLS. REFER TO ENGINEERS DETAILS
- GRASS LINED SWALE. REFER TO ENGINEERS DETAILS
- ROOT BARRIER
- AS AMSTERDAM STRUCTURAL SOIL TO PROVIDE TREE ROOTS MORE GROWING SPACE IN CAR PARK AREAS

Drawing Status: FOR REVISED SSDA SUBMISSION		Architects:		Contractor / Consultant / Document Author:		Key Plan:		Site: MAMRE ROAD DATA CENTRE CAMPUS		Stage: ULTIMATE		Phase: ULTIMATE		Project name: MAMRE ROAD DATA CENTRE CAMPUS	
01	11.06.20	REVISED SSDA SUBMISSION													
02	09.08.20	UPDATED TO DEPARTMENT COMMENTS													
03	25.11.20	UPDATED SSDA SUBMISSION													
04	13.11.20	UPDATED FOR SSDA SUBMISSION													
05	06.11.20	FOR SSDA SUBMISSION													
06	15.05.20	FOR SSDA - DRAFT													
07	30.09.20	DRAFT 10% CONCEPT DESIGN													
Issue	Date	Description													
Do not scale															
		Greenbox		GEOSCAPES		Scale: 0 1 2 3 4 5 m		Author Job Number: 250731		Drawn by: KIC		Designed by: KIC		Scale: 1:400	
								Project Number: SYDA		Checked by: BG		Approved by: BG		Sheet: A0	
								File Name: SSDA-SITE-DRG-GEO-LAN-00105						Drawing Number: 00105	
														Rev: 08	

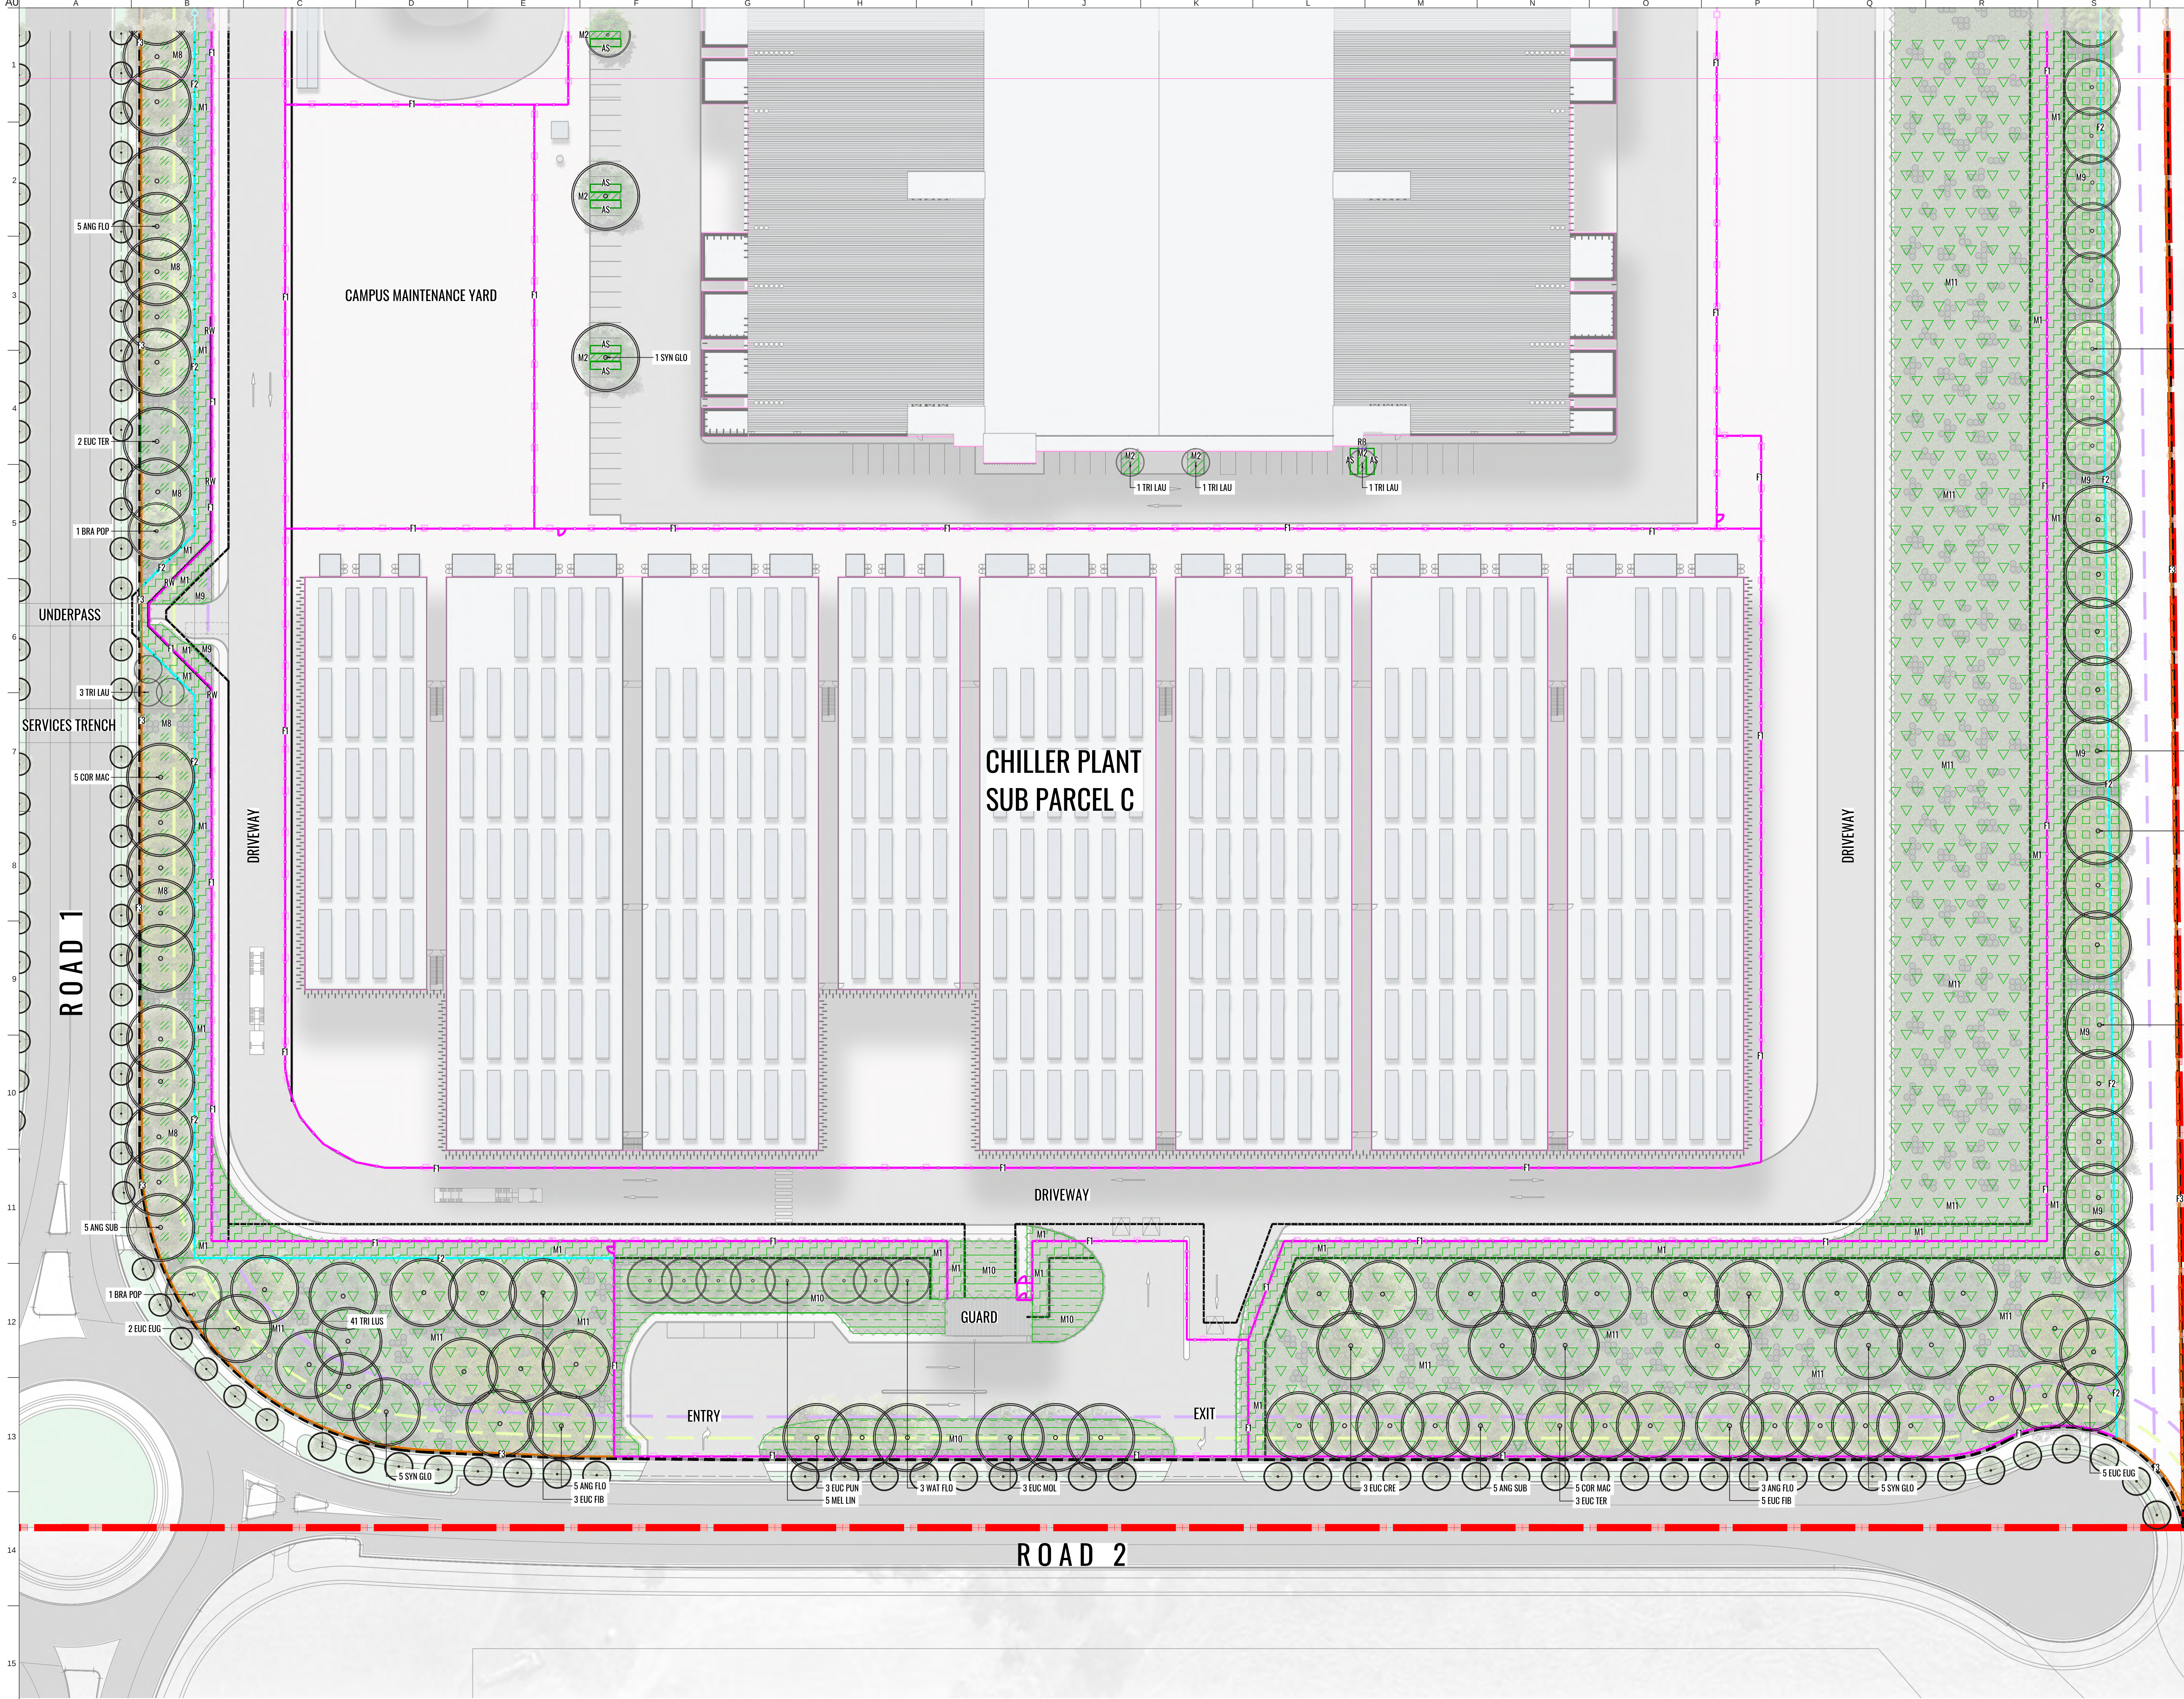

- LEGEND**
- CADASTRAL SITE BOUNDARY - 322,47m²
 - ON LOT AREA (WEST & EAST CAMPUS) - 435,920m²
 - F1 FENCE TYPE 1 - ANTICLIMB WELD MESH
 - F2 FENCE TYPE 2 - PVC COATED CHAIN LINK
 - F3 FENCE TYPE 3 - WOODEN FENCE
 - 3m SECURITY CLEAR ZONE
 - PROPOSED TREE
 - M1 MATRIX 1 - SECURE ZONE PLANTING (M1)
 - M2 MATRIX 2 - CAR PARK PLANTING BLUSTER (M2)
 - M3 MATRIX 3 - CDSH PLANTING ZONE (M3)
 - M4 MATRIX 4 - WEST CAMPUS SOUTHERN ENTRY PLANTING (M4)
 - M5a MATRIX 5a - MAMRE ROAD LANDSCAPE SETBACK (M5a)
 - M5b MATRIX 5b - MAMRE ROAD WALL PLANTING (M5b)
 - M6 MATRIX 6 - WEST CAMPUS ROAD 1 LANDSCAPE SETBACK (M6)
 - M7 MATRIX 7 - NORTHERN ACCESS ROAD SETBACK (M7)
 - M8 MATRIX 8 - EAST CAMPUS ROAD 1 LANDSCAPE SETBACK (M8)
 - M9 MATRIX 9 - EAST BOUNDARY MIXED PLANTING (M9)
 - M10 MATRIX 10 - EAST CAMPUS SOUTHERN DRIVEWAY PLANTING (M10)
 - M11 MATRIX 11 - EAST CAMPUS LARGE LANDSCAPE AREAS (M11)
 - M12 MATRIX 12 - SOUTHERN LINK ROAD TERRACE PLANTING (M12)
 - M13 MATRIX 13 - NATIVE PLANTING MIX (M13)
 - INGROUND OSD TO ENGINEERS DETAILS
 - RETAINING WALLS. REFER TO ENGINEERS DETAILS
 - GRASS LINED SWALE. REFER TO ENGINEERS DETAILS
 - RB ROOT BARRIER
 - AS AMSTERDAM STRUCTURAL SOIL TO PROVIDE TREE ROOTS MORE GROWING SPACE IN CAR PARK AREAS

Drawing Status:	
FOR REVISED SSDA SUBMISSION	
01	11.06.25 REVISED SSDA SUBMISSION
02	09.06.25 UPDATED TO DEPARTMENT COMMENTS
03	25.11.25 UPDATED FOR SSDA SUBMISSION
04	13.11.25 UPDATED FOR SSDA SUBMISSION
05	06.11.25 FOR SSDA SUBMISSION
06	15.05.25 FOR SSDA - DRAFT
07	30.05.25 DRAFT 10% CONCEPT DESIGN
Issue	Date

Do not scale

Architects:

Greenbox


Contractor / Consultant / Document Author:

GEOSCAPES
LANDSCAPE ARCHITECTS
Suite 101, 815 Pacific Highway, Chateau NSW 2067 Ph: (02) 9411 1485
www.geoscapes.com.au
ABN 64 620 205 781 ACN 620 205 781

Key Plan:



Site:	Stage:	Phase:	Project Name:
MAMRE ROAD DATA CENTRE CAMPUS	ULTIMATE	ULTIMATE	MAMRE ROAD DATA CENTRE CAMPUS
Author Job Number:	Drawn by:	Designed by:	Scale:
250731	KC	KC	1:400
Project Number:	Checked by:	Approved by:	Sheet:
SYD4	BIG	BIG	A0
File Name:	SSDA-SITE-DRG-GEO-LAN-00106		Drawing Number:
			00106
			Rev:
			08

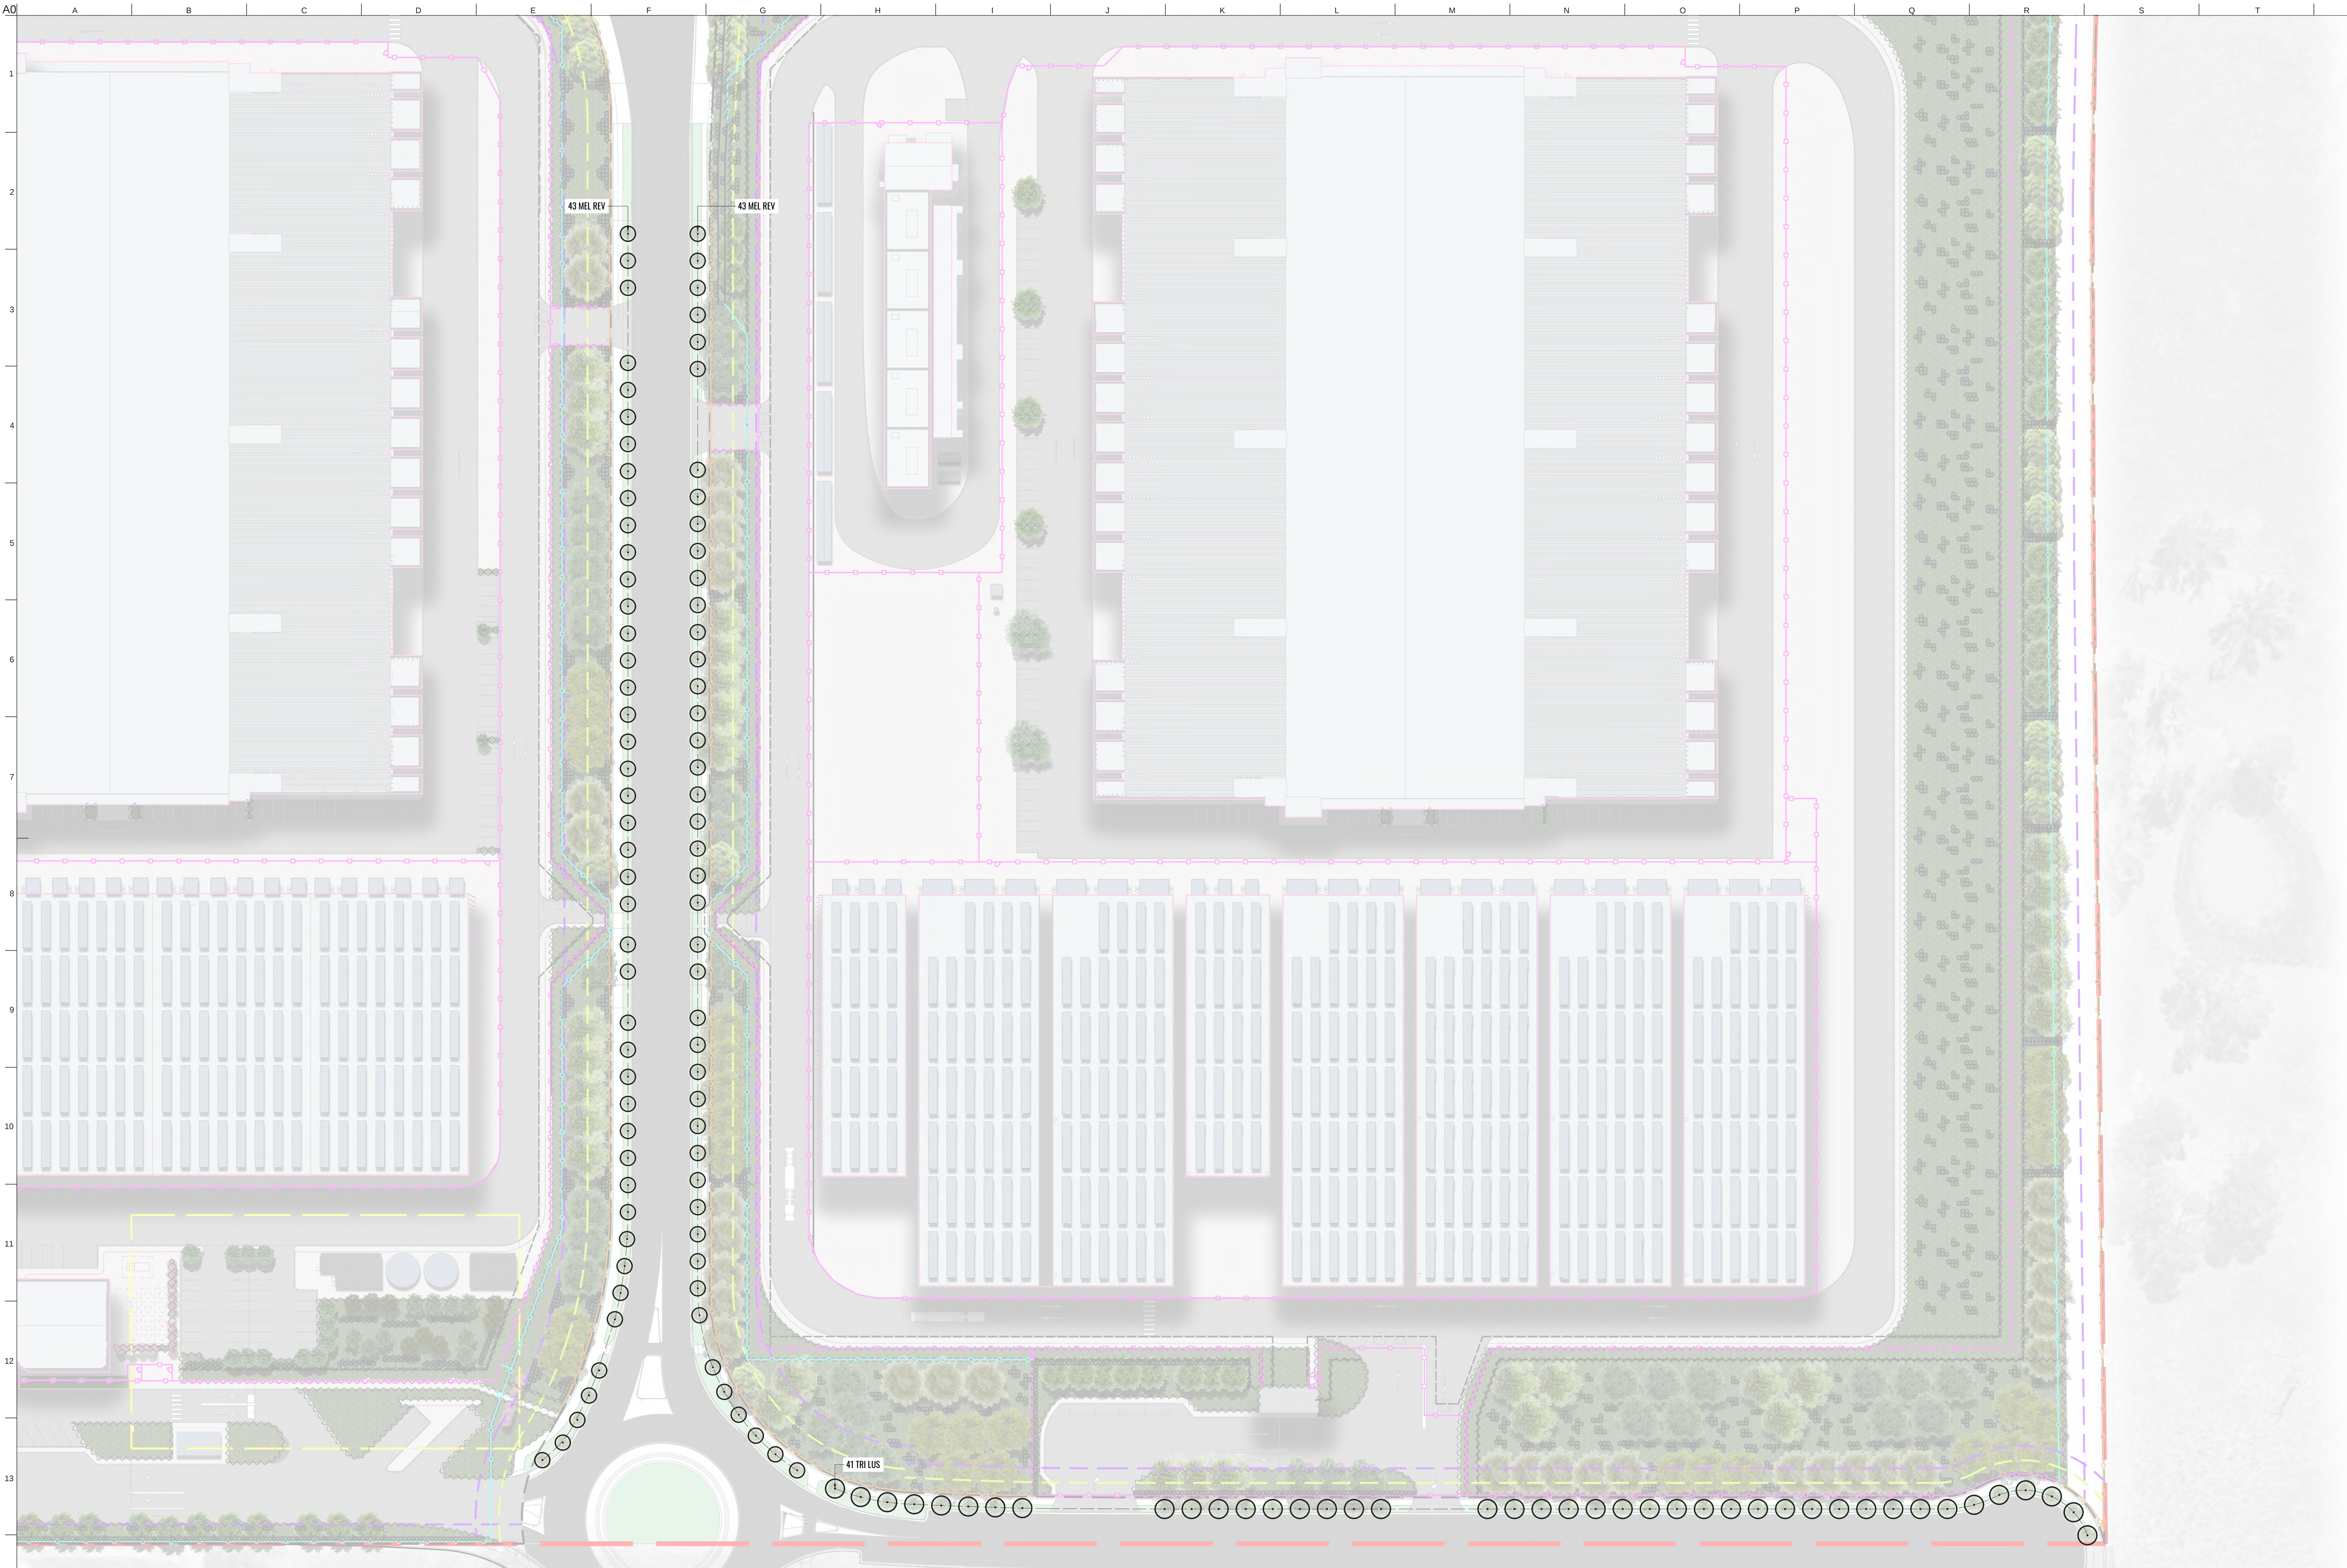

LEGEND

--- CADASTRAL SITE BOUNDARY = 522,477m²

--- ON LOT AREA (WEST & EAST CAMPUS) = 435,920m²

• PROPOSED STREET TREES

Code	Botanical Name	Common Name	Mature Height	Spacing / Density	Pot Size	Native species	Quantity*
Street Trees							
MEL REV	<i>Melaleuca bracteata 'Revolution Gold'</i>	Honey Myrtle	3-5m	As shown	75L	✓	86
TRI LAU	<i>Tristaniaopsis laurina</i>	Water Gum	12m	As shown	75L	✓	41
*Plant numbers to be finalised at Detailed Design / CC-Tender stage							

Drawing Status:	
FOR REVISED SSDA SUBMISSION	
01	11.06.20 REVISED SSDA SUBMISSION
07	09.02.20 UPDATED TO DEPARTMENT COMMENTS
06	25.11.20 UPDATED SSDA SUBMISSION
05	13.11.20 UPDATED FOR SSDA SUBMISSION
04	06.11.20 FOR SSDA SUBMISSION
03	15.05.20 FOR SSDA DRAFT
02	30.05.20 DRAFT 10% CONCEPT DESIGN
Issue	Date
Description	

Do not scale

Architects:



Contractor / Consultant / Document Author:


GEOSCAPES
LANDSCAPE ARCHITECTS
Suite 101, 815 Pacific Highway, Chateau NSW 2067 Ph: (02) 9411 1485
www.geoscapes.com.au
ABN 64 620 205 781 ACN 620 205 781




Key Plan:





Site: MAMRE ROAD DATA CENTRE CAMPUS	Stage: ULTIMATE	Phase: ULTIMATE	Project name: MAMRE ROAD DATA CENTRE CAMPUS
Author Job Number: 250731	Drawn by: KC	Designed by: KC	Scale: 1:600
Project Number: SYD4	Checked by: BG	Approved by: BG	Sheet: A0
File Name: SSDA-SITE-DRG-GEO-LAN-00201	Drawing Number: 00201		Rev: 08

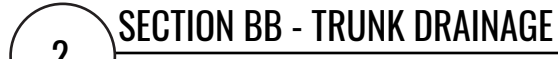
Do not scale

CONFIDENTIAL

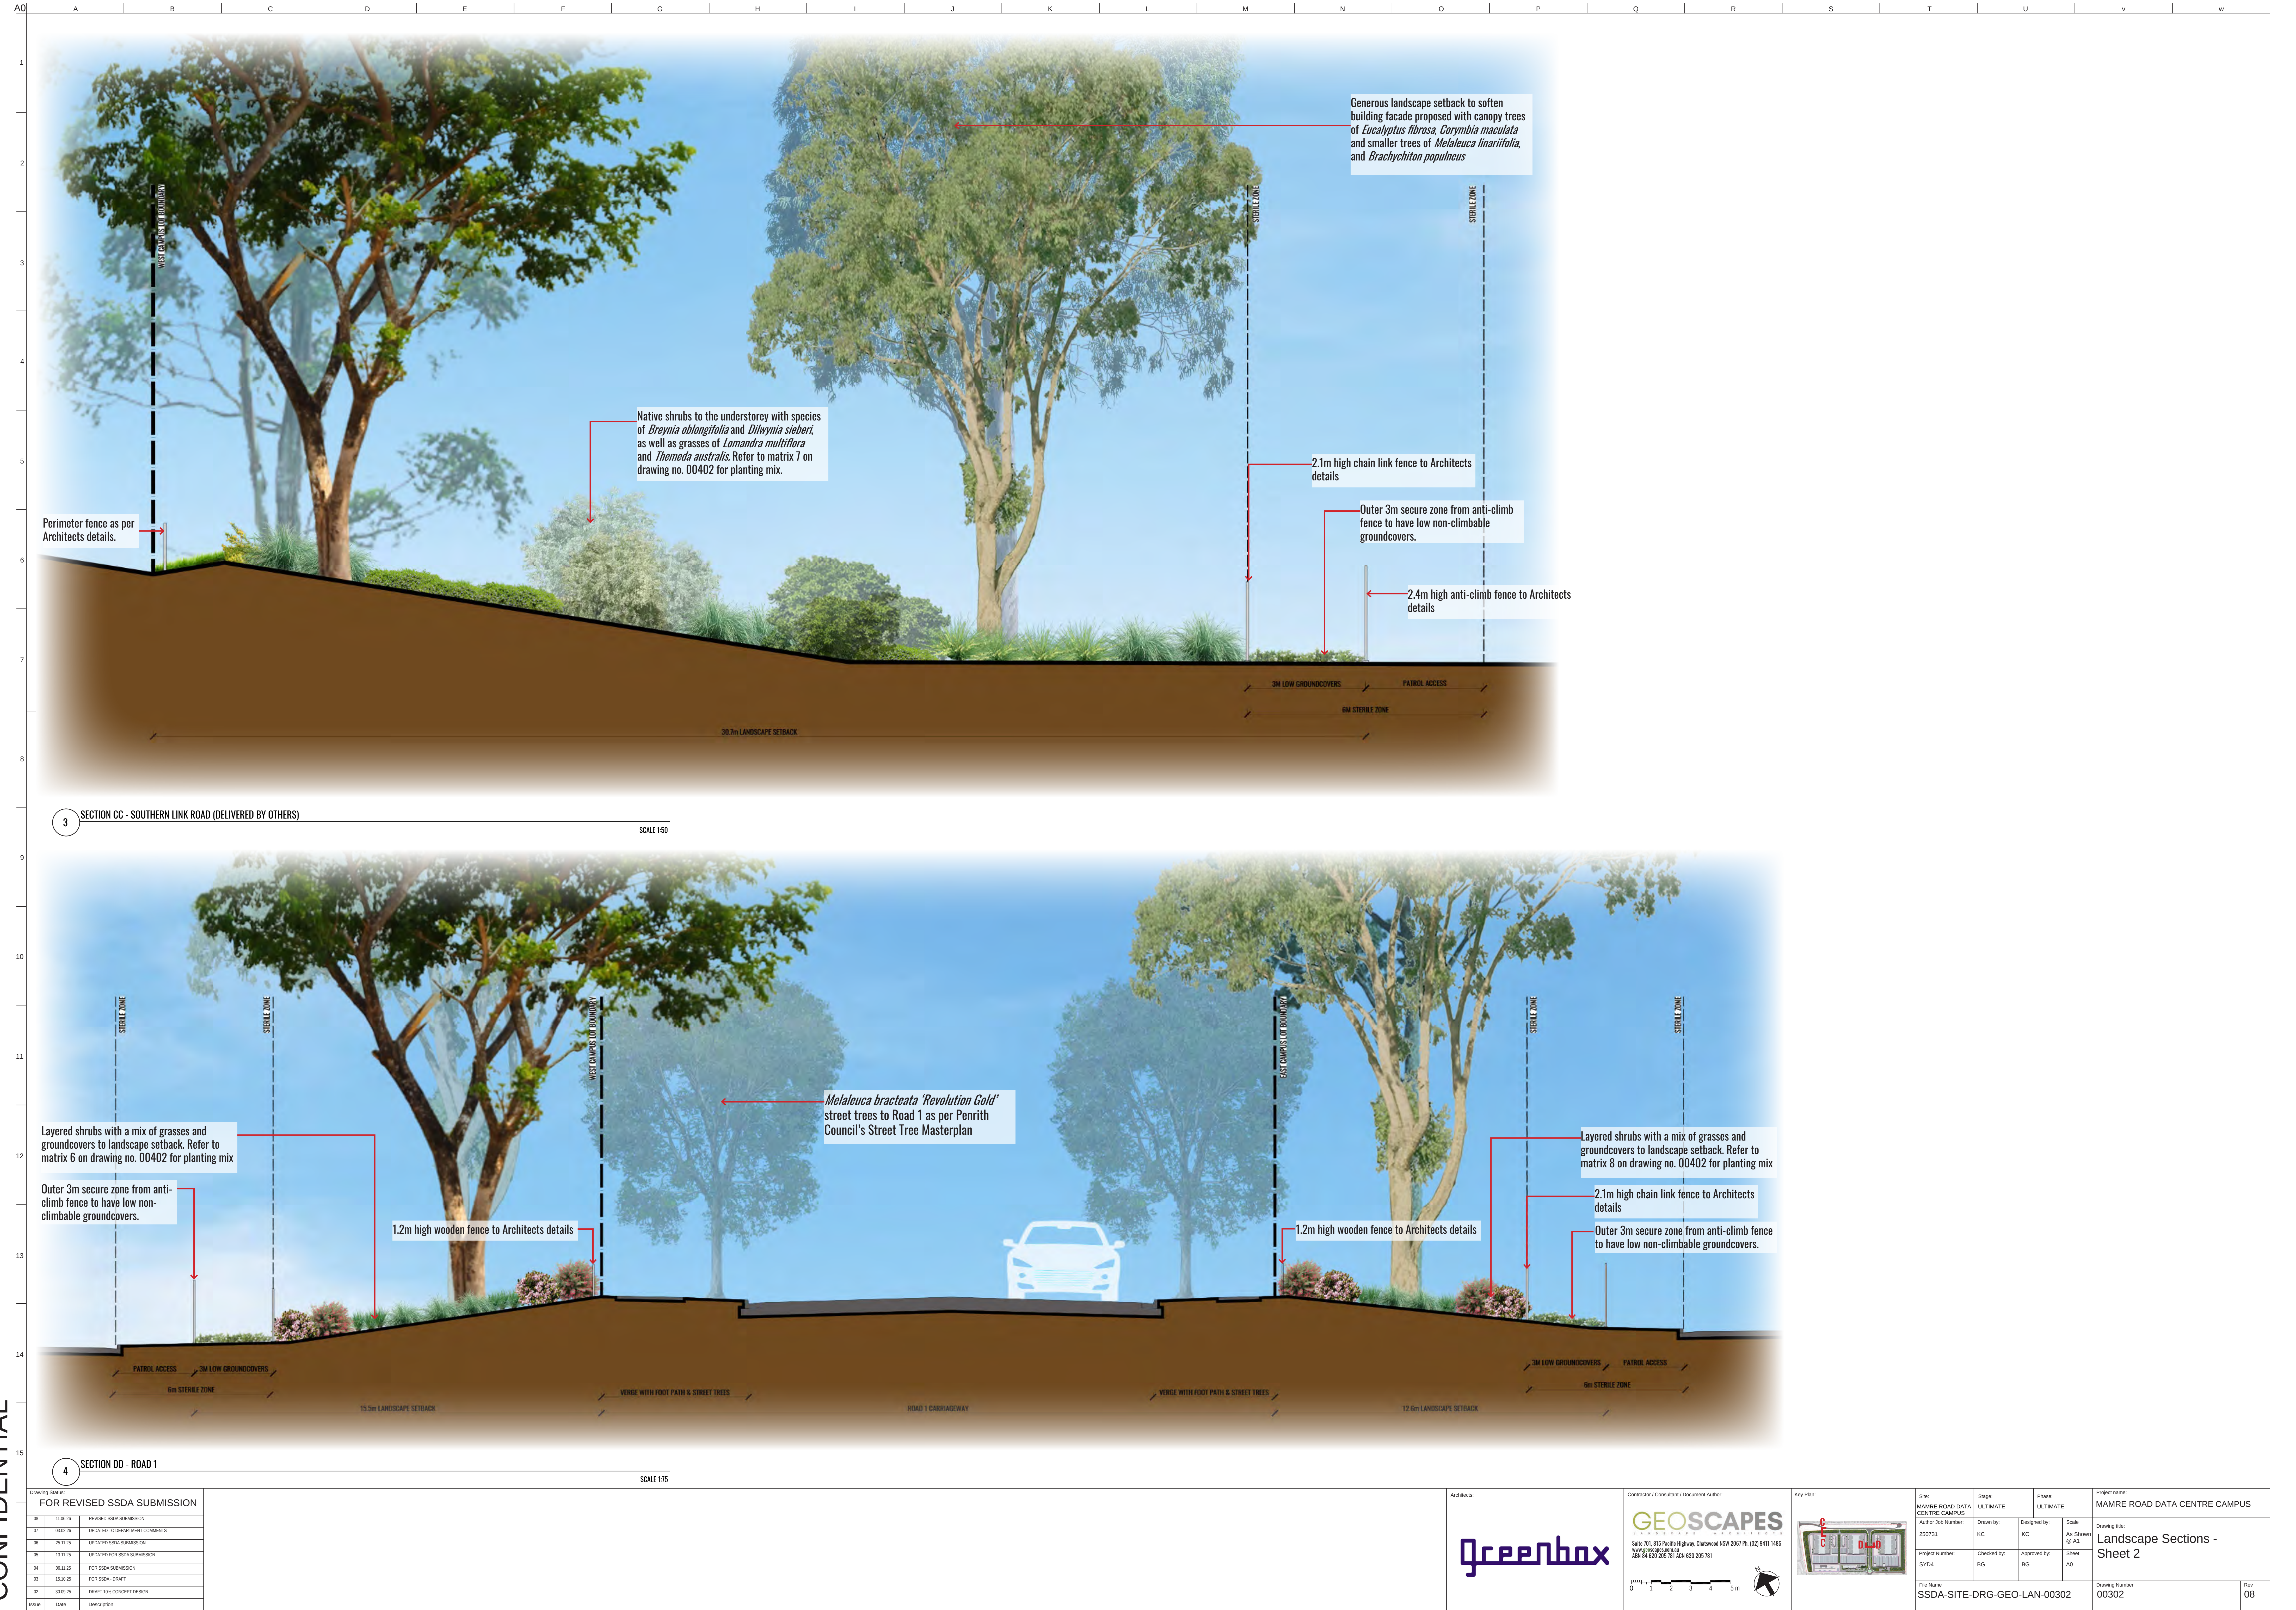

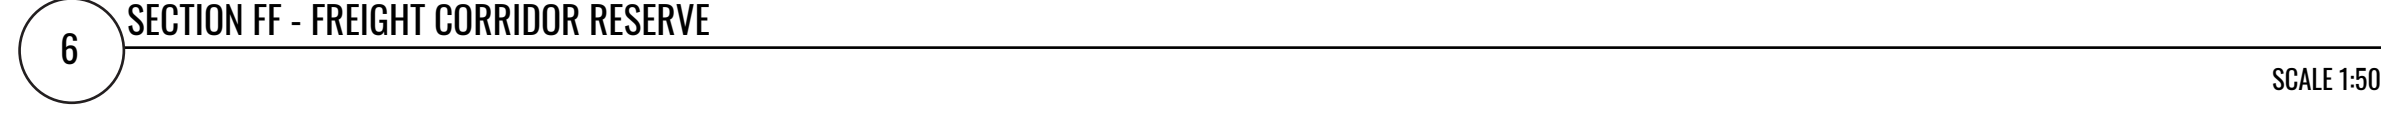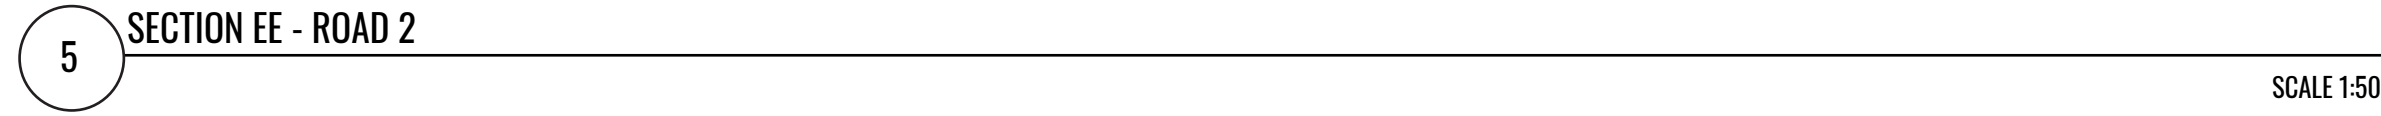Do not scale

**NOTE: FOR ALL TREE POSITIONS REFER TO DETAIL PLANS
LAN-00101 TO LAN-00106**

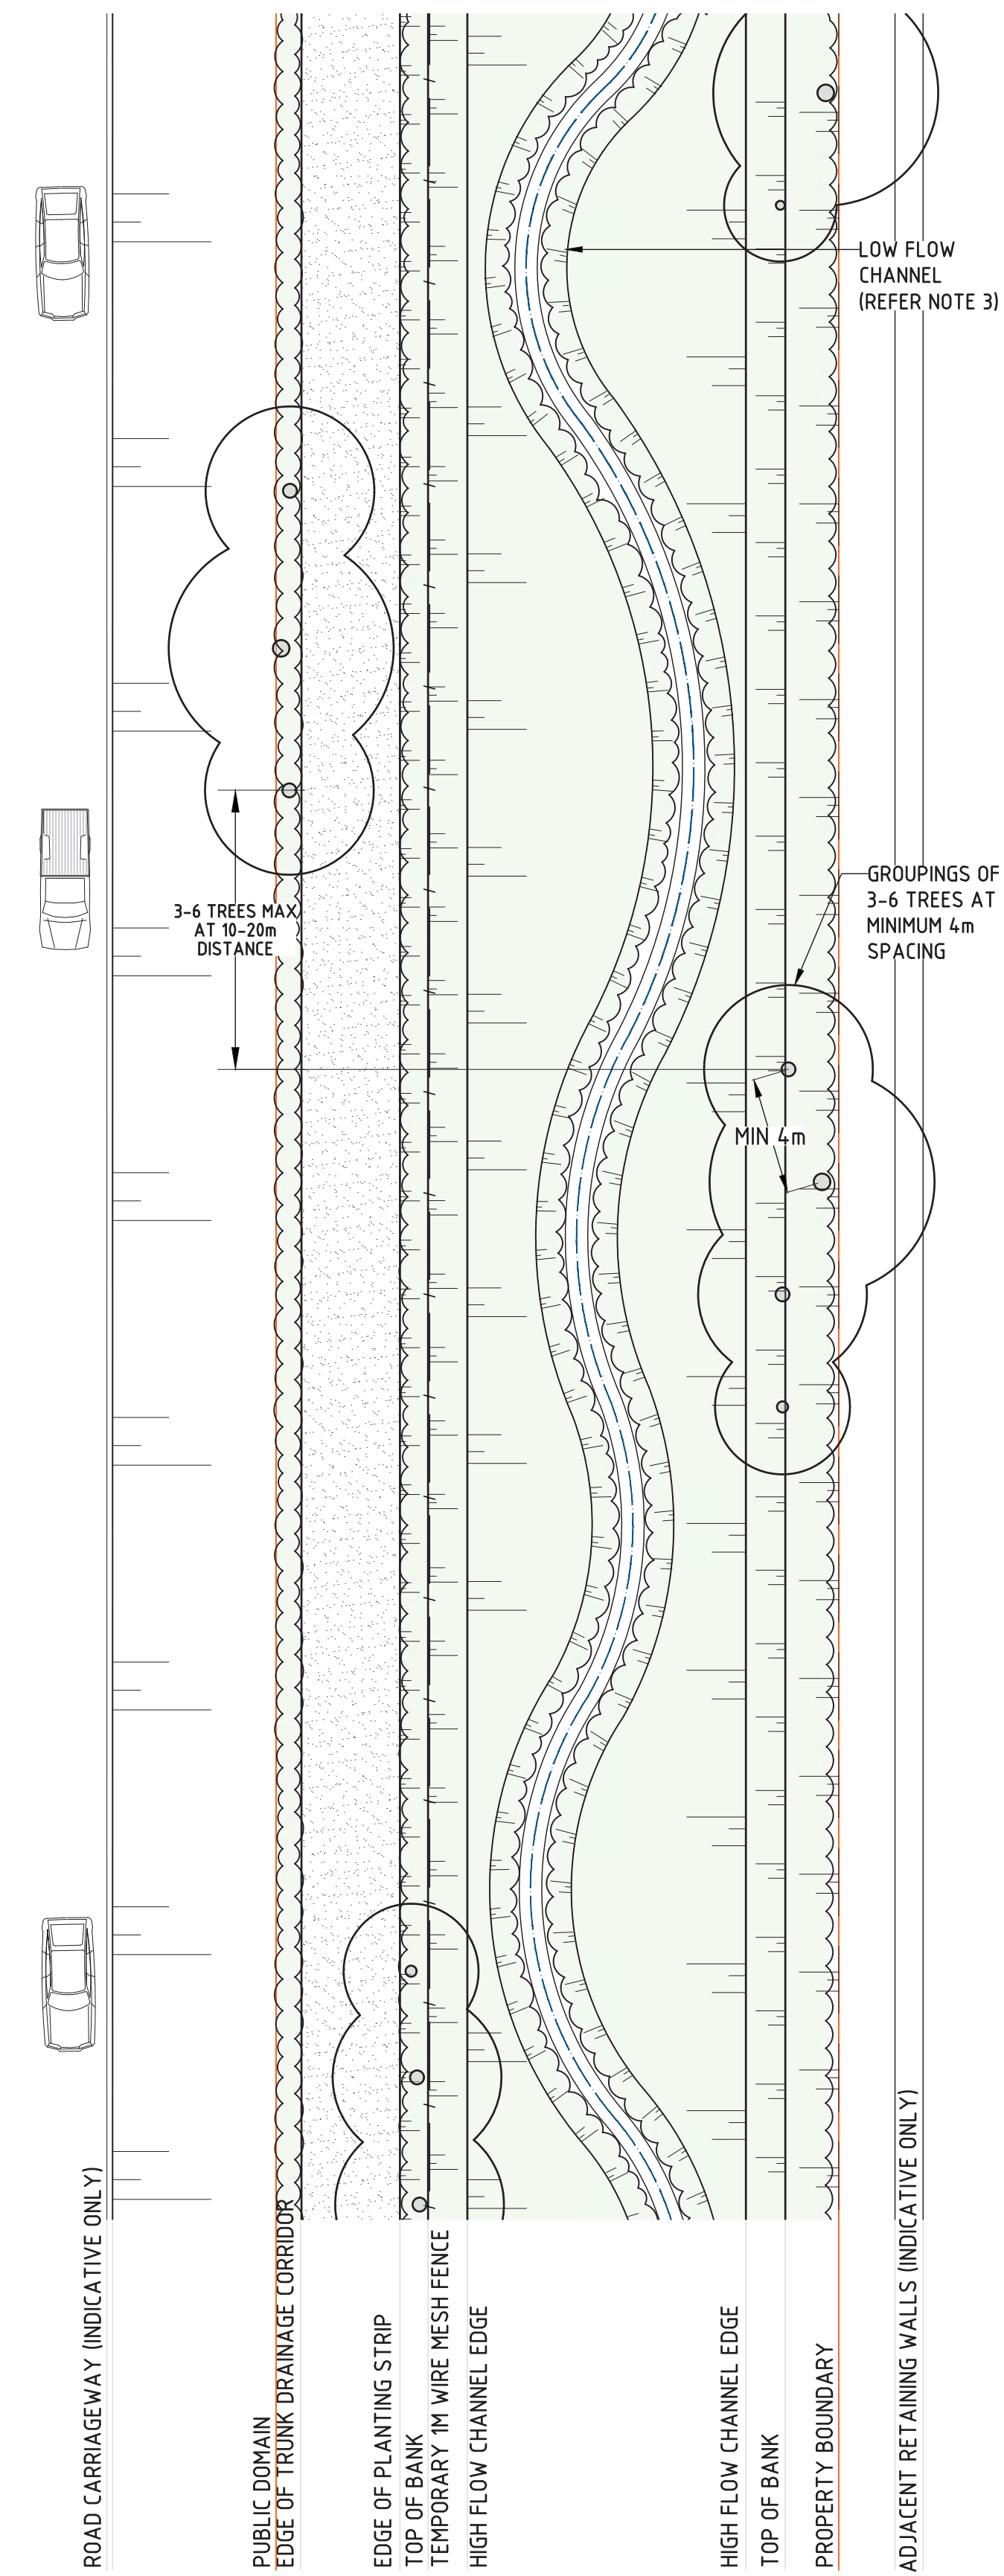

SYDNEY WATER MAMRE ROAD PRECINCT REGIONAL STORMWATER INFRASTRUCTURE DESIGN GUIDELINE: TRUNK DRAINAGE CHANNEL

TYPICAL PLAN

SCALE N/A






Trunk Drainage - Indicative Palette							
Code	Botanical Name	Common Name	Mature Height	MRPDCP*	Cumberland Plain Species	Spacing	Pot Size
Trees							
ANG FLO	<i>Angophora floribunda</i>	Rough-barked apple	20-25m	✓	✓	As Shown	75L
COR MAC	<i>Corymbia maculata</i>	Spotted Gum	20-25m	✓	✓	As Shown	75L
EUC EUG	<i>Eucalyptus eugenoides</i>	White Stringybark	20-25m	✓	✓	As Shown	75L
EUC FIB	<i>Eucalyptus fibrosa</i>	Red Ironbark	20-25m	✓	✓	As Shown	75L
EUC TER	<i>Eucalyptus tereticornis</i>	Forest Redgum	20-25m	✓	✓	As Shown	75L
MEL LIN	<i>Melaleuca linariifolia</i>	Flax Leaf Paperbark	10m	✓	✓	As Shown	75L
Shrubs @ 1/50m2							
BUR spi	<i>Bursaria spinosa</i>	Sweet Bursaria	3m	✓	✓	As Shown	200mm
DIL sie	<i>Dillwynia sieberi</i>	Parrot Pea	2m		✓	As Shown	200mm
IND aus	<i>Indigofera australis</i>	Australian Indigo	2.5m	✓	✓	As Shown	200mm
Grasses							
ARI ram	<i>Aristida ramosa</i>	Purple Wiregrass	1.2m	✓	✓	8m2	Tubestock
ARI vag	<i>Aristida vagans</i>	Threeawn Speargrass	0.8m	✓	✓	8m2	Tubestock
CAR app	<i>Carex appressa</i>	Tussock Sedge	1.0m	✓		8m2	Tubestock
CHL ven	<i>Chloris ventricosa</i>	Plump Windmill Grass	0.45m	✓	✓	8m2	Tubestock
CYM ref	<i>Cymbopogon refractus</i>	Barbed Wiregrass	1.2m	✓		8m2	Tubestock
DIA lon	<i>Dianella longifolia</i>	Blue Flax Lily	0.5m	✓	✓	8m2	Tubestock
DIC mic	<i>Dichelachne micrantha</i>	Short-Hair Plume Grass	1.2m	✓	✓	8m2	Tubestock
ECH ova	<i>Echinopogon ovatus</i>	Forest Hedgehog Grass	1.2m	✓	✓	8m2	Tubestock
ENT mar	<i>Entolasia marginata</i>	Boarded Panic	1-2m	✓	✓	8m2	Tubestock
FIC nod	<i>Ficinia nodosa</i>	Knobby Club-Rush	1.2m	✓		8m2	Tubestock
JUN usi	<i>Juncus usitatus</i>	Common Rush	1.2m	✓	✓	8m2	Tubestock
LEP lat	<i>Lepidosperma laterale</i>	Variable Sword Sedge	1.5m	✓	✓	8m2	Tubestock
LOM fil	<i>Lomandra filiformis</i>	Wattle Mat-Rush	1.0m	✓	✓	8m2	Tubestock
MIC sti	<i>Microlaena stipoides var stipoides</i>	Weeping Meadow Grass	0.7m		✓	8m2	Tubestock
PAN sim	<i>Panicum simile</i>	Two Colour Panic Grass	0.7m	✓	✓	8m2	Tubestock
POA lab	<i>Poa labillardieri</i>	Tussock Grass	0.8m	✓	✓	8m2	Tubestock
THE aus	<i>Themeda australis</i>	Kangaroo Grass	0.45m	✓	✓	8m2	Tubestock
*Mamre Road Precinct DCP 2021 / Sydney Water Mamre Road Precinct Riparian Corridor Planting Palette (Appendix B)							

Aspects:	Contractor / Consultant / Document Author:	Key Plan:	Project name:	Phase:	Project name
	 Suite 701, 815 Pacific Highway, Chateau NSW 2067 Ph: (02) 9411 1485 Email: info@geosapes.com.au ABN 64 620 205 781 ACN 620 205 781		Site: MAMRE ROAD DATA CENTRE CAMPUS	Stage: ULTIMATE	MAMRE ROAD DATA CENTRE CAMPUS
	Drawn by KC Author Job Number: 250731		Designed by KC	Scale As Shown @ AO	Drawing title: Trunk Drainage Details
	Project Number: SYD4		Checked by BG	Approved by BG Sheet A0	Drawing Number: 00403
			Title Name: SSDA-SITE-DRG-GEO-LAN-00403		Rev: 08

PLANTING PALETTE

Code	Botanical Name	Common Name	Mature Height	Spacing / Density	Pot Size	Mamre Rd DCP	Native species	Quantity
Trees								
ACA BIN	Acacia binervia	Coast Myall	5-15m	As shown	75L	✓	✓	14
ACA DEC	Acacia decurrens	Black/Green Wattle	6-15m	As shown	75L	✓	✓	14
ACA IMP	Acacia implexa	Hickory Wattle	6-15m	As shown	75L	✓	✓	13
ACA PAR	Acacia parramattensis	Parramatta Green Wattle	5-15m	As shown	75L	✓	✓	16
ANG HIS	Angophora hispida	Dwarf Apple	4-10m	As shown	75L		✓	6
ANG FLO	Angophora floribunda	Rough-barked apple	20-25m	As shown	75L	✓	✓	51
ANG SUB	Angophora subvelutina	Broad-Leaved Apple	20-25m	As shown	75L	✓	✓	47
BRA POP	Brachychiton populneus	Kurrajong Tree	12m	As shown	75L	✓	✓	42
COR MAC	Corymbia maculata	Spotted Gum	20-25m	As shown	75L	✓	✓	62
CUP ANA	Cupaniopsis anacardioides	Tuckeroo	10m	As shown	75L		✓	18
ELA RET	Elaeocarpus reticulatus 'Prima Donna'	Blueberry Ash	8m	As shown	75L	✓	✓	2
EUC CRE	Eucalyptus crebra	Narrow-Leaved Ironbark	20-25m	As shown	75L	✓	✓	13
EUC EUG	Eucalyptus eugenioides	White Stringybark	20-25m	As shown	75L	✓	✓	57
EUC FIB	Eucalyptus fibrosa	Red Ironbark	20-25m	As shown	75L	✓	✓	54
EUC MOL	Eucalyptus moluccana	Grey Box	20-25m	As shown	75L	✓	✓	6
EUC PUN	Eucalyptus punctata	Grey Gum	20-25m	As shown	75L	✓	✓	8
EUC TER	Eucalyptus tereticornis	Forest Redgum	20-25m	As shown	75L	✓	✓	47
FRA URB	Fraxinus pennsylvanica 'Urbanite'	Fraxinus (Ash)	12m	As shown	75L	✓		12
HYM FLA	Hymenosporum flavum	Native Frangipani	8m	As shown	75L	✓	✓	8
LAG NAT	Lagerstroemia indica 'Natchez'	White Crepe Myrtle	6m	As shown	75L	✓		5
LAG SIO	Lagerstroemia indica x fauriei 'Sioux'	Hot Musk Pink Crepe Myrtle	5m	As shown	75L	✓		18
LOP CON	Lophostemon confertus	Queensland Brush Box	10-15m	As shown	75L	✓	✓	28
MEL LIN	Melaleuca linariifolia	Flax Leaf Paperbark	10m	As shown	75L	✓	✓	46
SYN GLO	Syncarpia glomulifera	Turpentine Tree	20-25m	As shown	75L	✓	✓	68
TRI LAU	Tristaniaopsis laurina	Water Gum	12m	As shown	75L		✓	19
WAT FLO	Waterhousea floribunda	Weeping Lilly Pilly	10m	As shown	75L	✓	✓	32
Shrubs								
BRE obl	Breynia oblongifolia	Coffee Bush	3m	As shown	200mm	✓	✓	756
BUR spi	Bursaria spinosa	Blackthorn	3-4m	As shown	200mm	✓	✓	704
CAL lit	Callistemon viminalis 'Little John'	Little John Bottlebrush	0.8m	As shown	200mm		✓	425
COR ref	Correa reflexa	Native Fuchsia	1.2m	As shown	200mm	✓		746
DAV uli	Daviesia ulicifolia	Gorse Bitter-Pea	2m	As shown	200mm	✓	✓	444
DIL sie	Dillwynia sieberi	Prickly- Parrot Pea	0.5-2.5m	As shown	200mm		✓	644
DOD vis	Dodonaea viscosa subsp. cuneata	Wedge Leaf Hop Bush	1.5-2.5m	As shown	200mm			970
GRE jun	Grevillea juniperina	Juniper Grevillea	3m	As shown	200mm	✓	✓	786
IND aus	Indigofera australis	Native Indigo	2.5m	As shown	200mm	✓		1050
KUN amb	Kunzea ambigua 'Rivan'	Fringed Heath Myrtle	2m	As shown	200mm	✓	✓	1050
LEP pin	Leptospermum 'Pink Cascade'	Pink Cascade Tea Tree	0.5-0.8m	As shown	200mm		✓	395
MEL thy	Melaleuca thymifolia	Honey Myrtle	1-1.5m	As shown	200mm		✓	771
PUL mic	Pultenaea microphylla	Spreading Bush-Pea	2m	As shown	200mm			388
WES blu	Westringia 'Blue Gem' [WES03]	Native Rosemary	1-1.5m	As shown	200mm		✓	614
Grasses + Groundcover								
AJU aus	Ayuga australis	Austral Bugle	0.1-0.3m	3/m2	140mm	✓	✓	8549
ARI vag	Aristida vagans	Threawn speargrass	0.3-0.85m	5/m2	Tubestock		✓	16495
ART mil	Arthropodium milleflorum	Vanilla Lily	0.3-0.6m	5/m2	Tubestock	✓	✓	10625
BOT mac	Bothriochloa macra	Red Grass	0.3-1m	5/m2	Tubestock		✓	14188
BRU aus	Brunoniella australis	Blue Trumpet	0.2m	5/m2	Tubestock	✓	✓	11967
CAR ros	Carpobrotus rossii	Native Pig Face	0.2-0.4m	3/m2	140mm		✓	8562
CEN asi	Centella asiatica	Pennywort	0.15-0.5m	5/m2	140mm			13344
CHR api	Chryscephalum apiculatum	Common Everlasting	0.3m	3/m2	140mm	✓	✓	10507
COM cya	Commelina cyanea	Scuvy Weed	0.4m	5/m2	Tubestock	✓		17203
COR sta	Correa alba 'Star Showers'	Native Fuchsia	0.4m	3/m2	Tubestock		✓	2051
CYM ref	Cymbopogon refractus	Barbed Wire Grass	1m	5/m2	Tubestock	✓	✓	12972
DIA cae	Dianella caerulea	Blue flax-lily	0.7m	5/m2	Tubestock	✓		4355
DIA lon	Dianella longifolia	Flax Lilly	0.8m	5/m2	Tubestock	✓	✓	16346
DIA sil	Dianella 'Silver Streak'	Flax Lily	0.4-0.6m	5/m2	Tubestock		✓	7348
DIC mic	Dichelachne micrantha	Shorthair Plumegrass	0.3-1m	5/m2	Tubestock	✓		17969
DIC rep	Dichondra repens	Kidney Weed	0.3m	5/m2	Tubestock	✓	✓	12395
DIC fim	Dichopogon fimbriatus	Chocolate Lily	0.3-1m	5/m2	Tubestock	✓	✓	9657
EIN has	Einadia hastata	Berry Saltbush	0.5m	3/m2	140mm	✓	✓	7448
ERE gla	Eremophila glabra 'Prostrate'	Emu Bush	0.3m	3/m2	140mm			6300
GER sol	Geranium solanderi var. solanderi	Austral Crane's Bill	0.5m	5/m2	140mm		✓	12048
GOO hed	Goodenia hederacea	Forest goodenia	0.5m	5/m2	140mm	✓		7950
GRE aus	Grevillea 'Aussie Crawl'	Aussie Crawl Grevillea	0.4m	3/m2	140mm		✓	6257
HAR vio	Hardenbergia violacea 'Mini Meema'	Purple Coral Pea	0.5m	3/m2	140mm	✓	✓	7744
LOM con	Lomandra confertifolia 'Little Con'	Mat Rush	0.3m	5/m2	Tubestock		✓	4657
LOM lon	Lomandra longifolia	Mat Rush	1.0m	5/m2	Tubestock	✓		5478
LOM mul	Lomandra multiflora	Mat Rush	0.5-0.6m	5/m2	Tubestock	✓	✓	16089
LOM tan	Lomandra longifolia 'Tanika'	Mat Rush	0.5m	5/m2	Tubestock	✓	✓	4951
LOT aus	Lotus australis	Austral trefoil	0.3-0.6m	3/m2	140mm	✓	✓	2262
MEN die	Mentha diemenica	Slender Mint	0.15m	5/m2	Tubestock	✓	✓	7423
MIC sti	Microlaena stipoides var. stipoides	Weeping Grass	0.3-0.7m	5/m2	Tubestock	✓		8720
MYO par	Myoporum parvifolia 'Yareena' [PARV01]	Creeping Boobialla	0.1-0.2m	3/m2	140mm	✓	✓	3956
POA esk	Poa Eskdale Blue'	Blue Tussock Grass	0.45-0.6m	5/m2	Tubestock	✓	✓	7856
POA lab	Poa labillardieri	Tussock Grass	0.5m	5/m2	Tubestock	✓	✓	12309
PRA pur	Pratia purpurascens	Whiteroot	0.1-0.2m	4/m2	Tubestock	✓	✓	8548
THE aus	Themeda australis	Kangaroo Grass	0.8m	5/m2	Tubestock	✓	✓	12599
TRA fla	Trachelospermum jasminoides 'Flat Mat'	Star Jasmine	0.3-0.4m	4/m2	140mm	✓		5399
VIO hed	Viola hederacea	Native Violet	0.3m	4/m2	140mm	✓	✓	9830
WAH com	Wahlenbergia communis	Tufted bluebell	0.3m	4/m2	140mm	✓	✓	9403
*Plant numbers to be finalised at Detailed Design / CC-Tender stage								

PLANT IMAGES

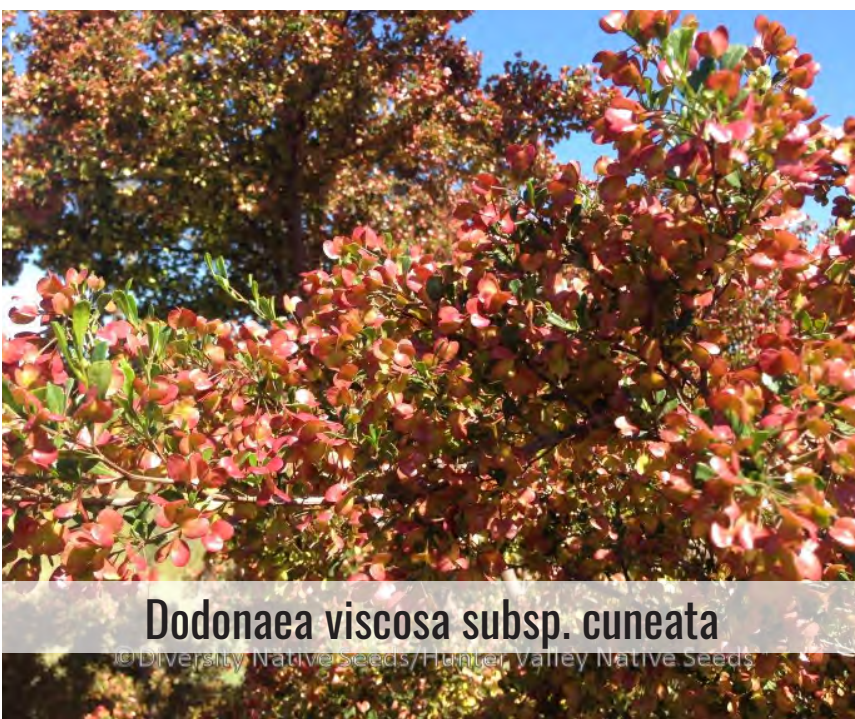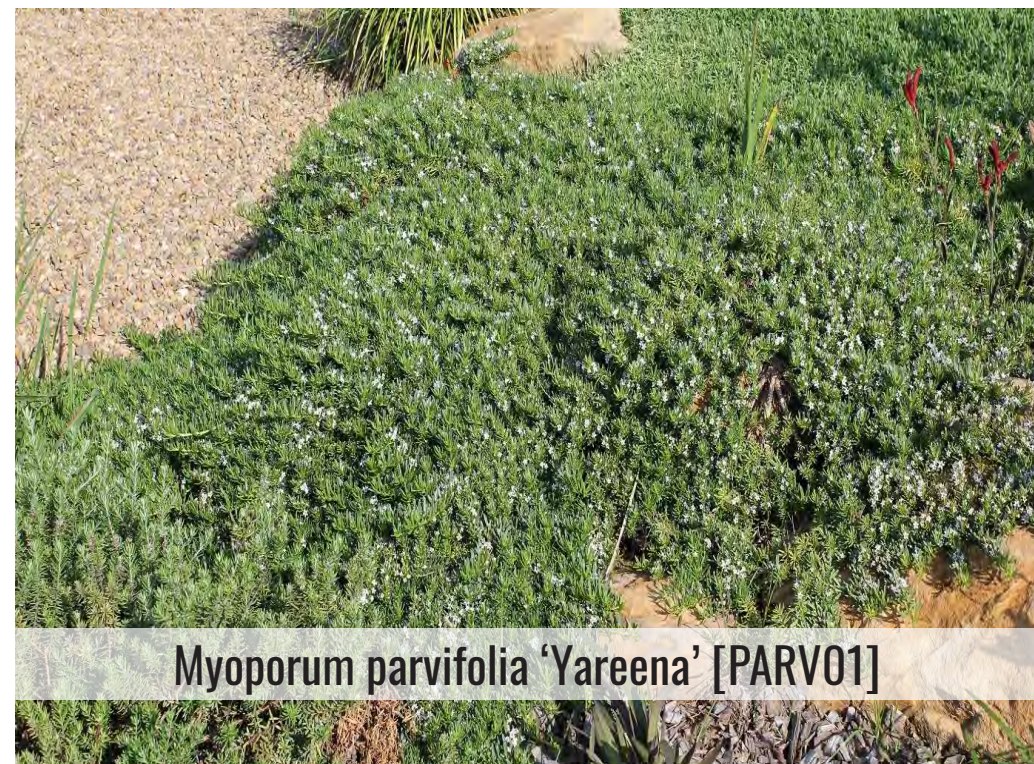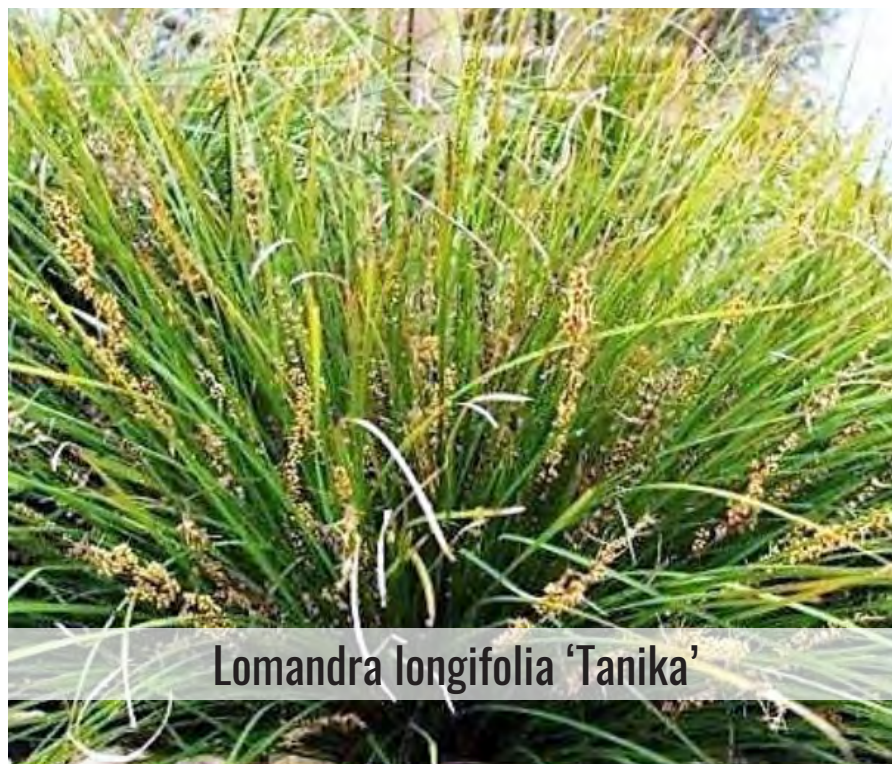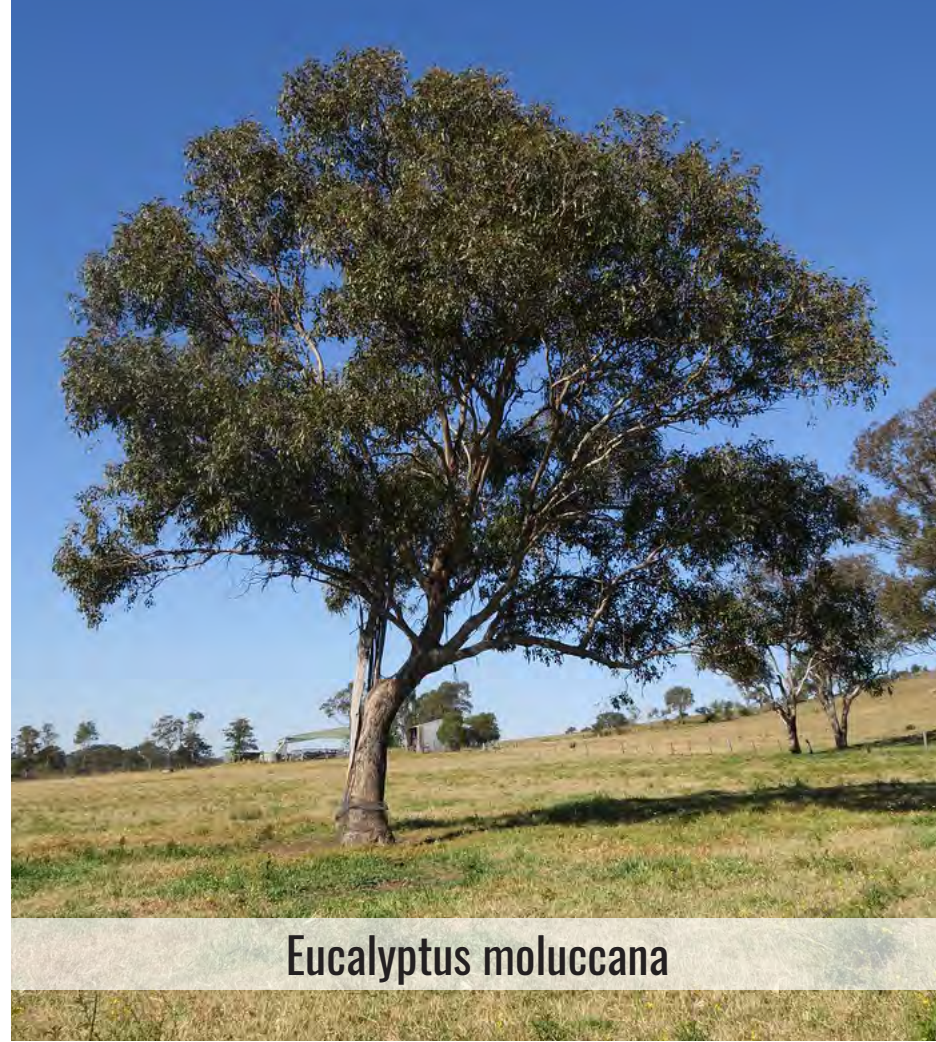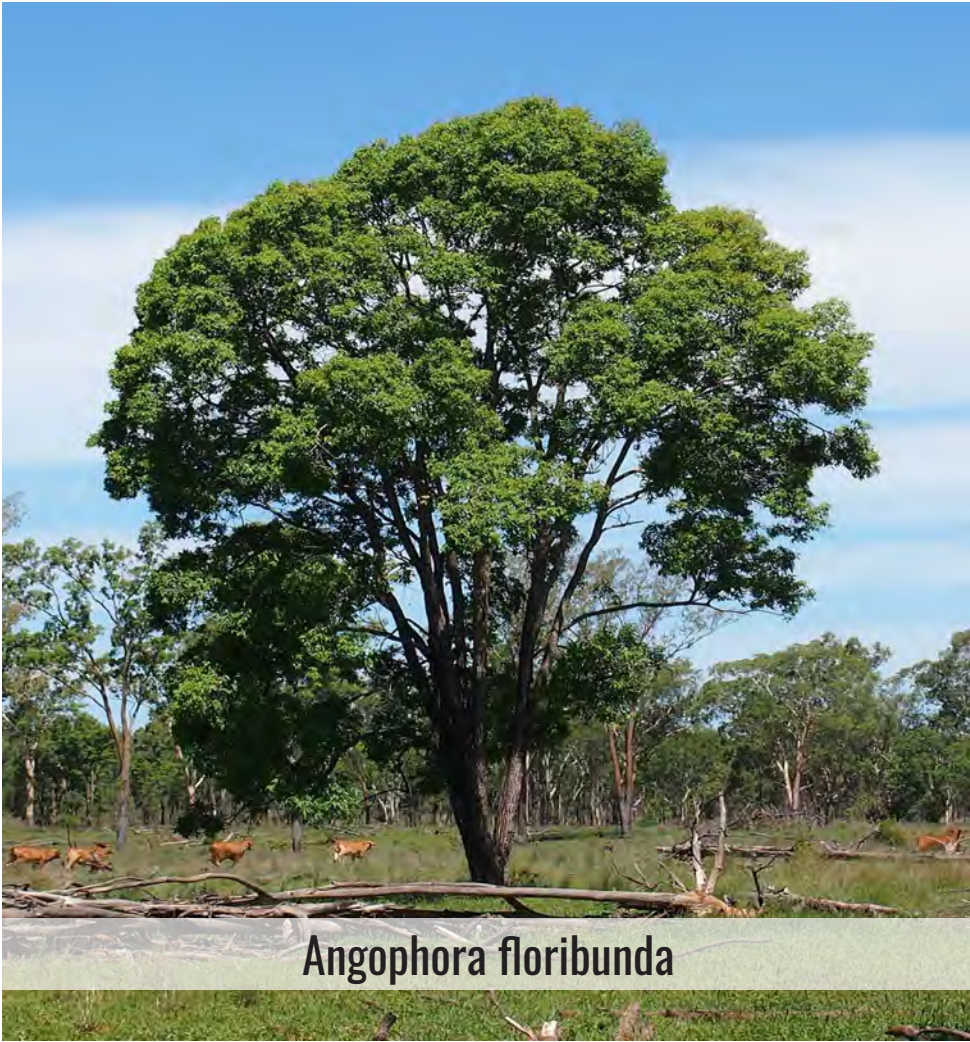

Drawing Status:		
FOR REVISED SSDA SUBMISSION		
01	11.06.20	REVISED SSDA SUBMISSION
07	03.02.20	UPDATED TO DEPARTMENT COMMENTS
06	25.11.19	UPDATED SSDA SUBMISSION
05	13.11.19	UPDATED FOR SSDA SUBMISSION
04	06.11.19	FOR SSDA SUBMISSION
03	15.10.19	FOR SSDA - DRAFT
02	30.09.19	DRAFT 10% CONCEPT DESIGN
Issue#	Date	Description

Architects:		Contractor / Consultant / Document Author:		Key Plan:		Site:		Stage:		Phase:		Project name:	
						MAMRE ROAD DATA CENTRE CAMPUS		ULTIMATE		ULTIMATE		MAMRE ROAD DATA CENTRE CAMPUS	
						Author Job Number:		Drawn by:		Designed by:		Drawing title:	
						250731		KC		N/A		Plant Schedule & Imagery	
						Project Number:		Checked by:		Approved by:		Sheet	
						SYD4		BIG		BIG		A0	
File Name		Drawing Number		Rev		SSDA-SITE-DRG-GEO-LAN-00501		00501				08	