



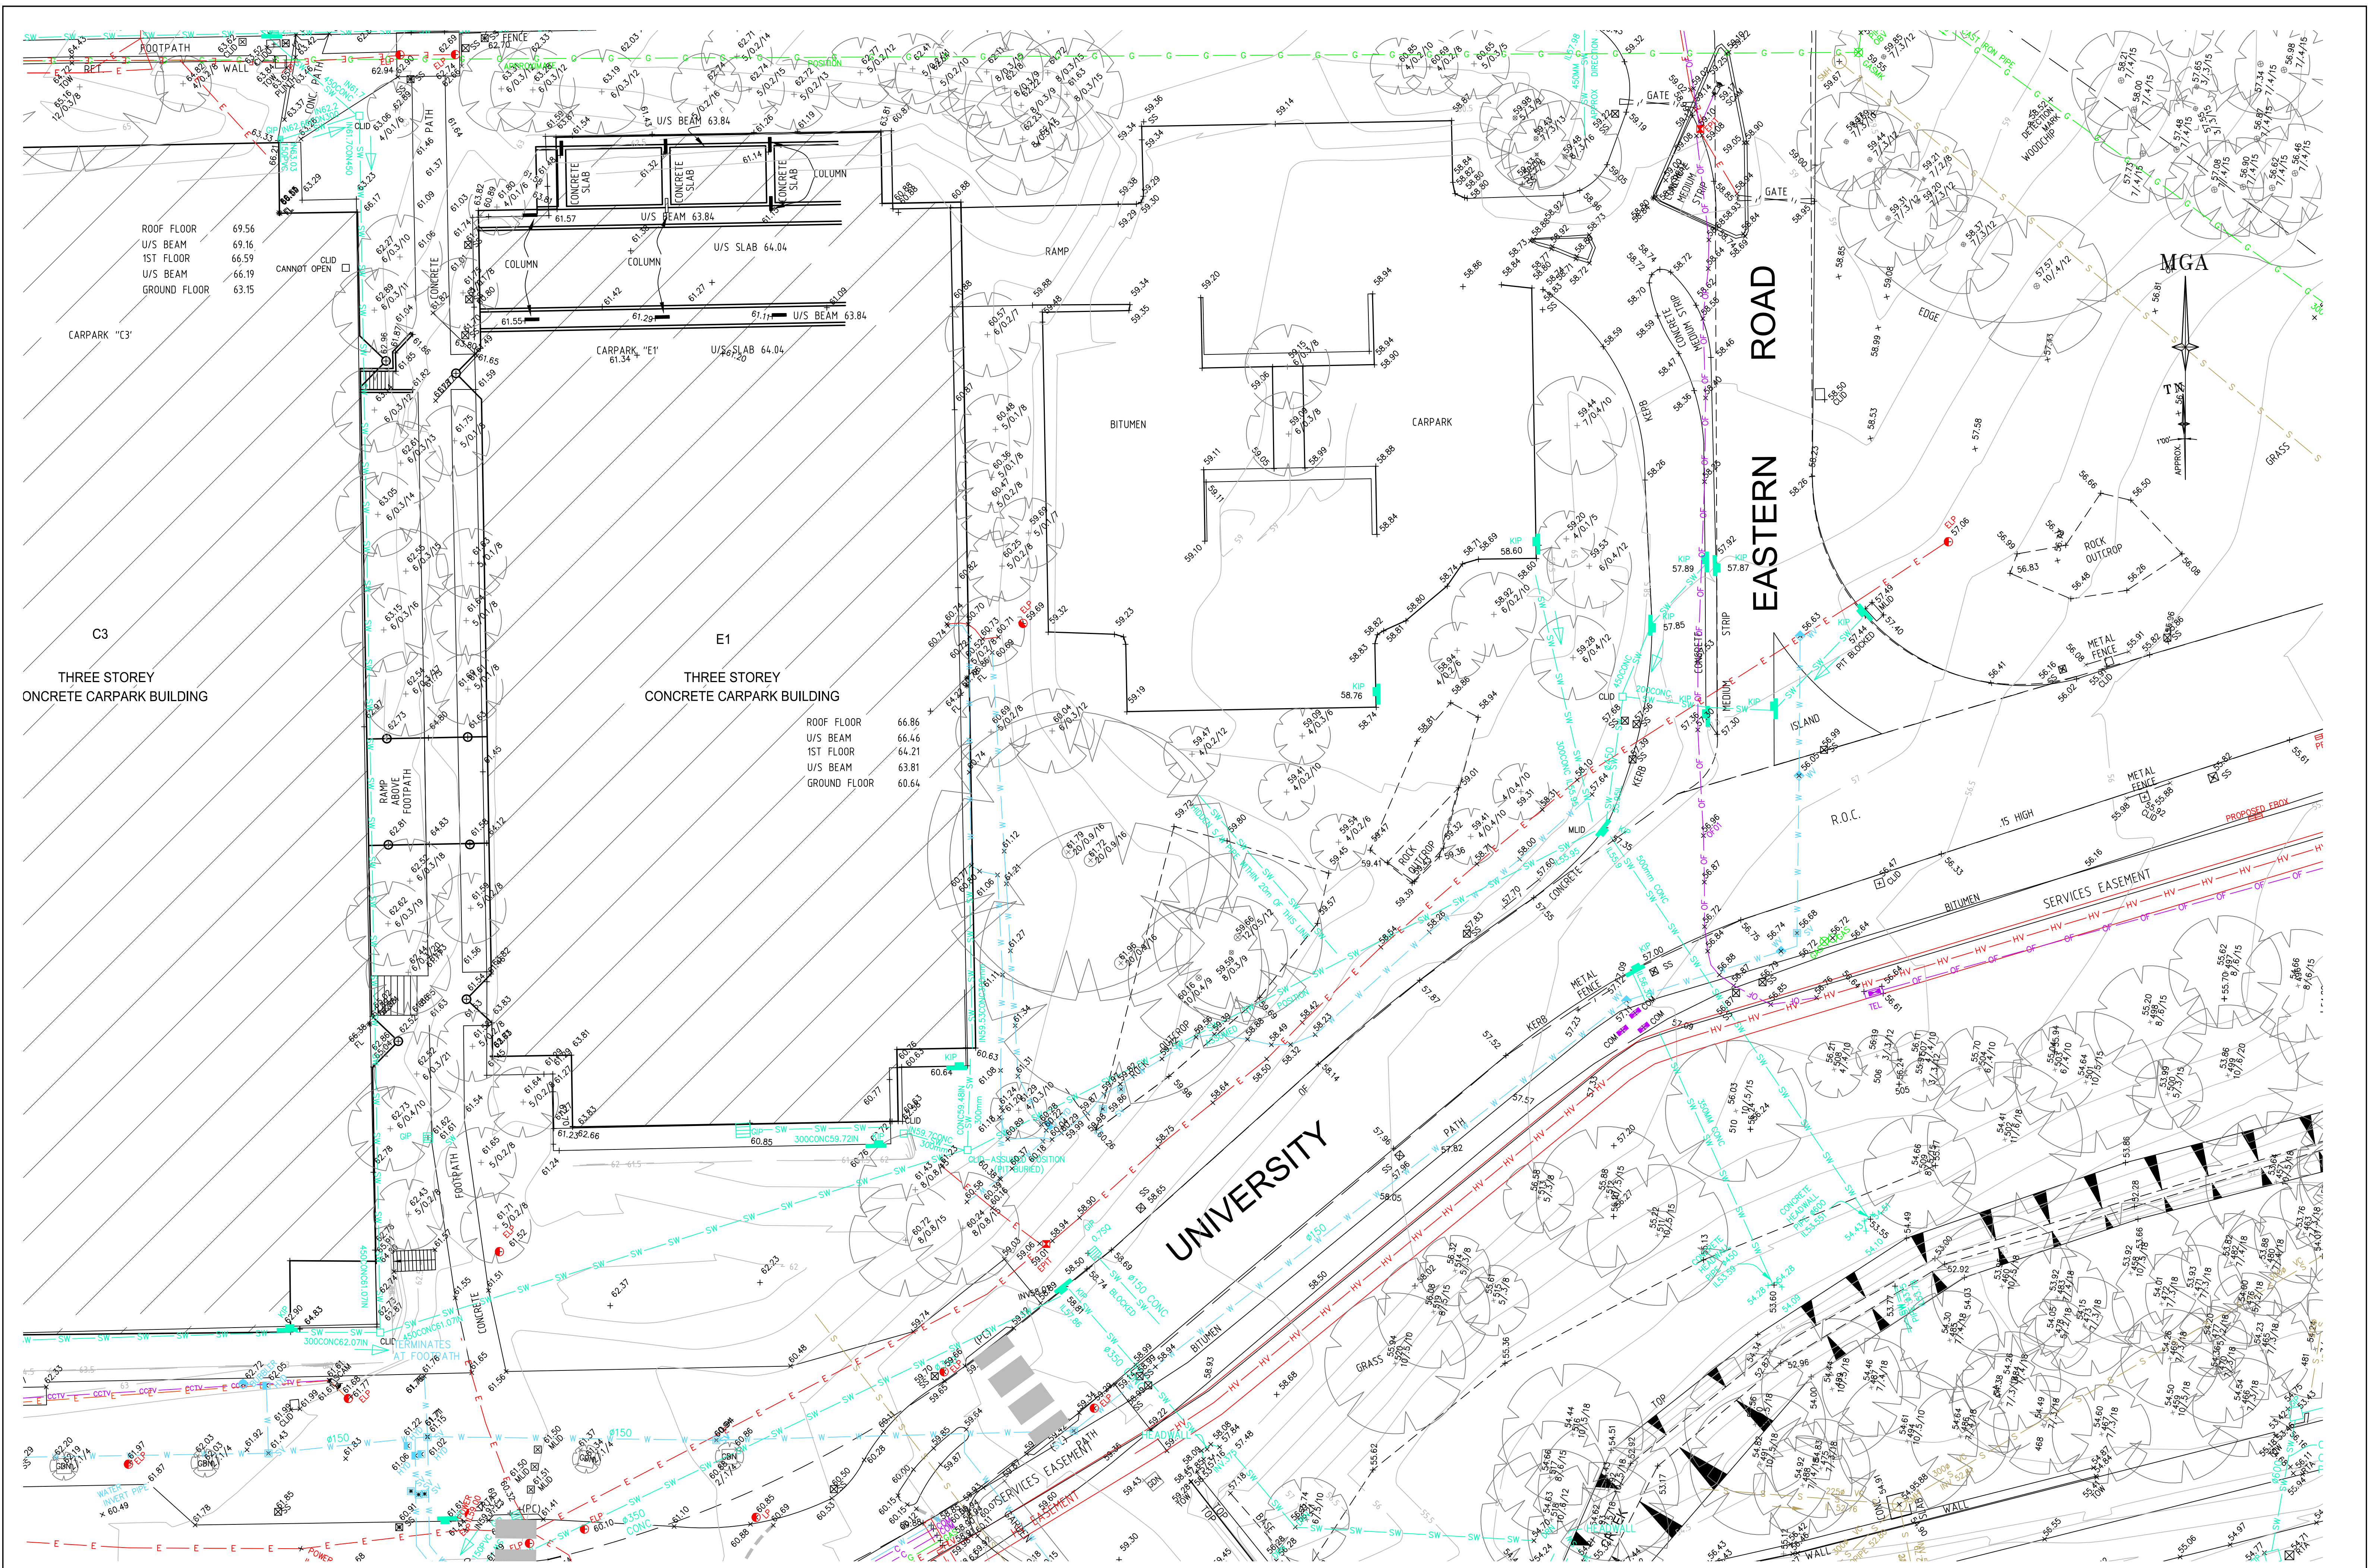

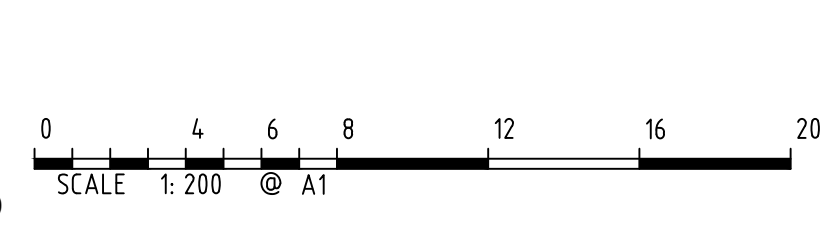

REFER TO NOTES AND LEGEND



D	00/00/00	-	00
C	00/00/00	-	00
B	00/00/00	-	00
A	00/00/00	-	00
Revision	Date	Description	Reference

THIS IS THE PLAN REFERRED TO IN MY LETTER DATED: _____
Registered Surveyor NSW



Registered Surveyors NSW
www.lts.com.au

Client **MACQUARIE UNIVERSITY**
Drawing title
PLAN SHOWING DETAIL & LEVELS ALONG PART OF UNIVERSITY DRIVE, MACQUARIE UNIVERSITY, MACQUARIE PARK

datum	AHD	project number	30431	reference number	44507DT
site Area	N/A	scale	1:200 @A1	date of survey	05-04-17
LGA	RYDE	SHEET	2	SHEETS	2