


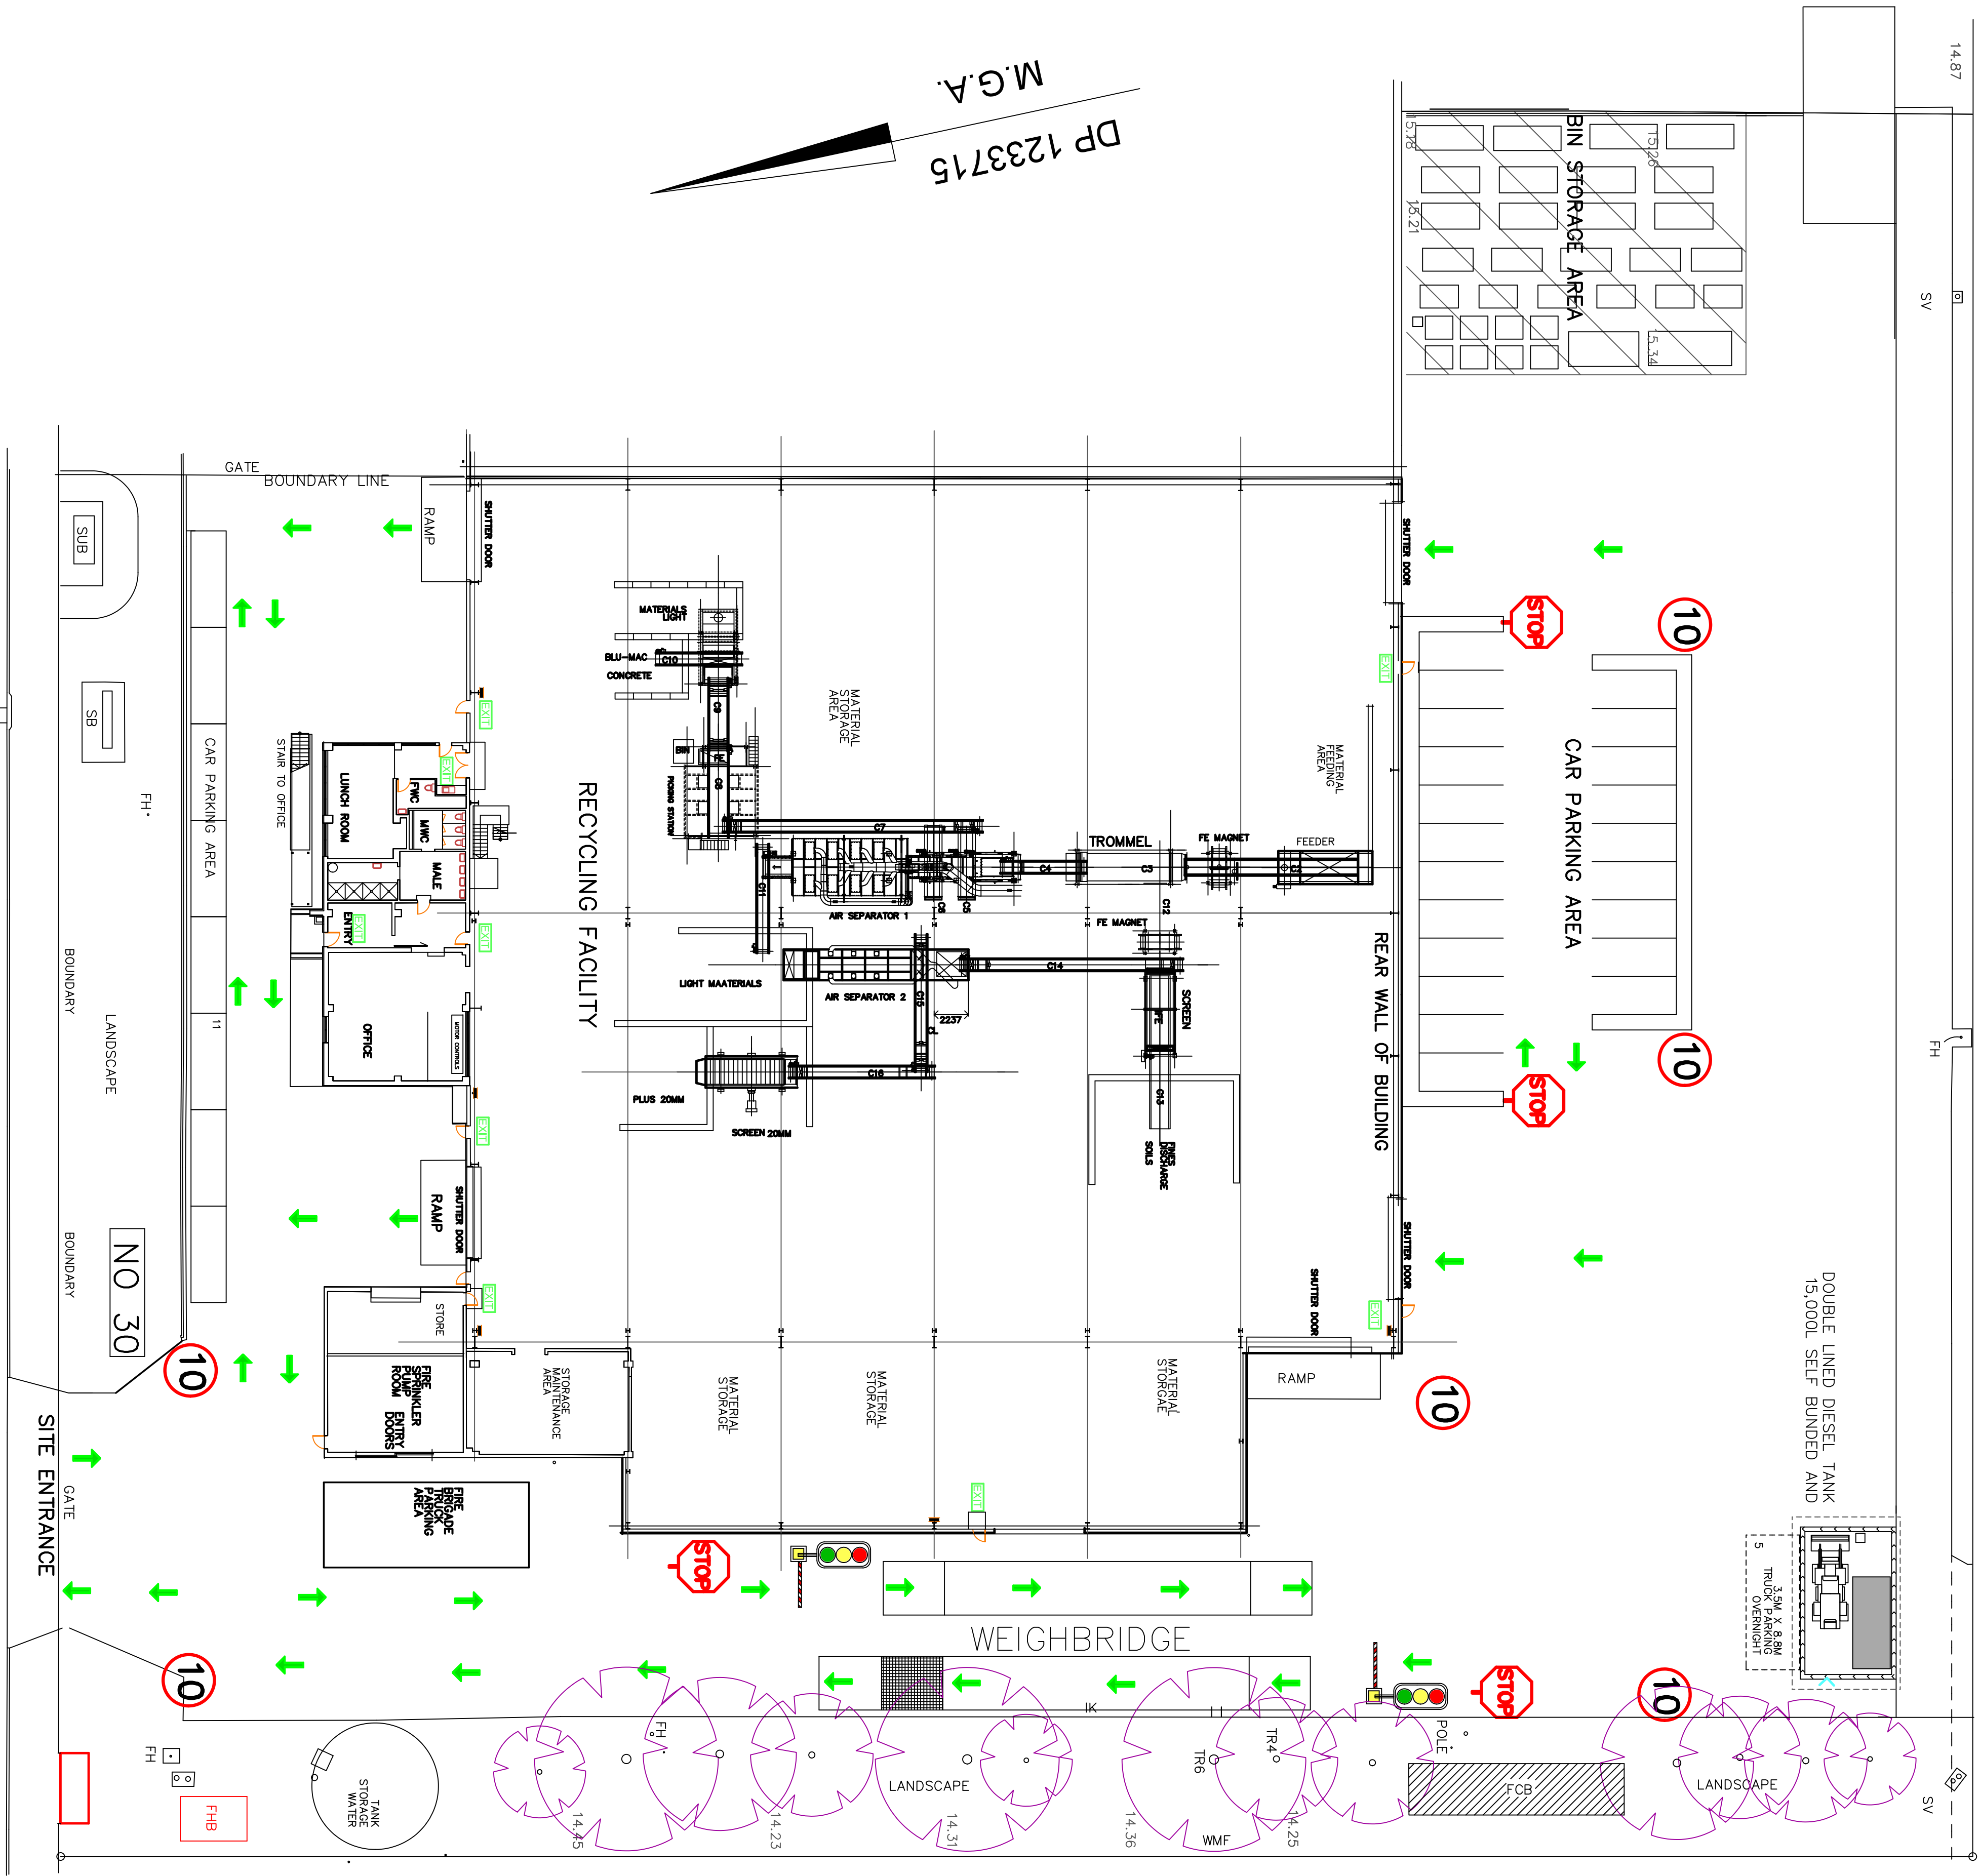

LEGEND:

10 SITE MAXIMUM SPEED LIMIT

STOP SIGN

TRAFFIC LIGHT AND BOOMGATE

DIRECTIONAL ARROWS PAINTED ON PAVEMENT

COBRA WASTE SOLUTIONS  
30 LOFTUS ROAD  
YENNORA  
SITE TRAFFIC SIGN PLAN  
SITE PLAN

