

RAIN GARDENS

A planted rain garden and swale will run along the edge of the playground area collecting rain run off from running into the building area. A series of stormwater pits will connect into the rain gardens. Timber bridges will provide access across the rain gardens. The rain gardens will feature local native plant species.

TIMBER PLATFORM

A raised timber deck will provide seating and performance opportunities. The platform can be used as an informal stage to the amphitheater seating area.

LEGEND

-  EXISTING TREES TO BE RETAINED
-  EXISTING TREES TO BE REMOVED
-  PROPOSED TREES
-  PROPOSED SCREEN SHRUBS/HEDGES
-  MASS PLANTING AREAS
-  NEW PAVING. REFER TO ARCHITECTS DETAILS.
-  SYNTHETIC GRASS
-  PROPOSED DECKING
-  SANDSTONE SPALLS SWALE

KENT ROAD

ENTRY AREA


Entry gardens and large trees on either side of the main entrances, highlight the entry area.

SEATING

Raised planters with gardens and shade trees to add interest into the quadrangle area. Sections of the planters will feature timber bench seating built in creating sitting areas.

RAIN GARDEN

A rain garden outside the existing Block I will capture any run off rain water from the new quadrangle area. New trees will also provide shade to the existing classrooms. A timber bridges, including one disabled accessible bridge, and new stairs will link the two areas.

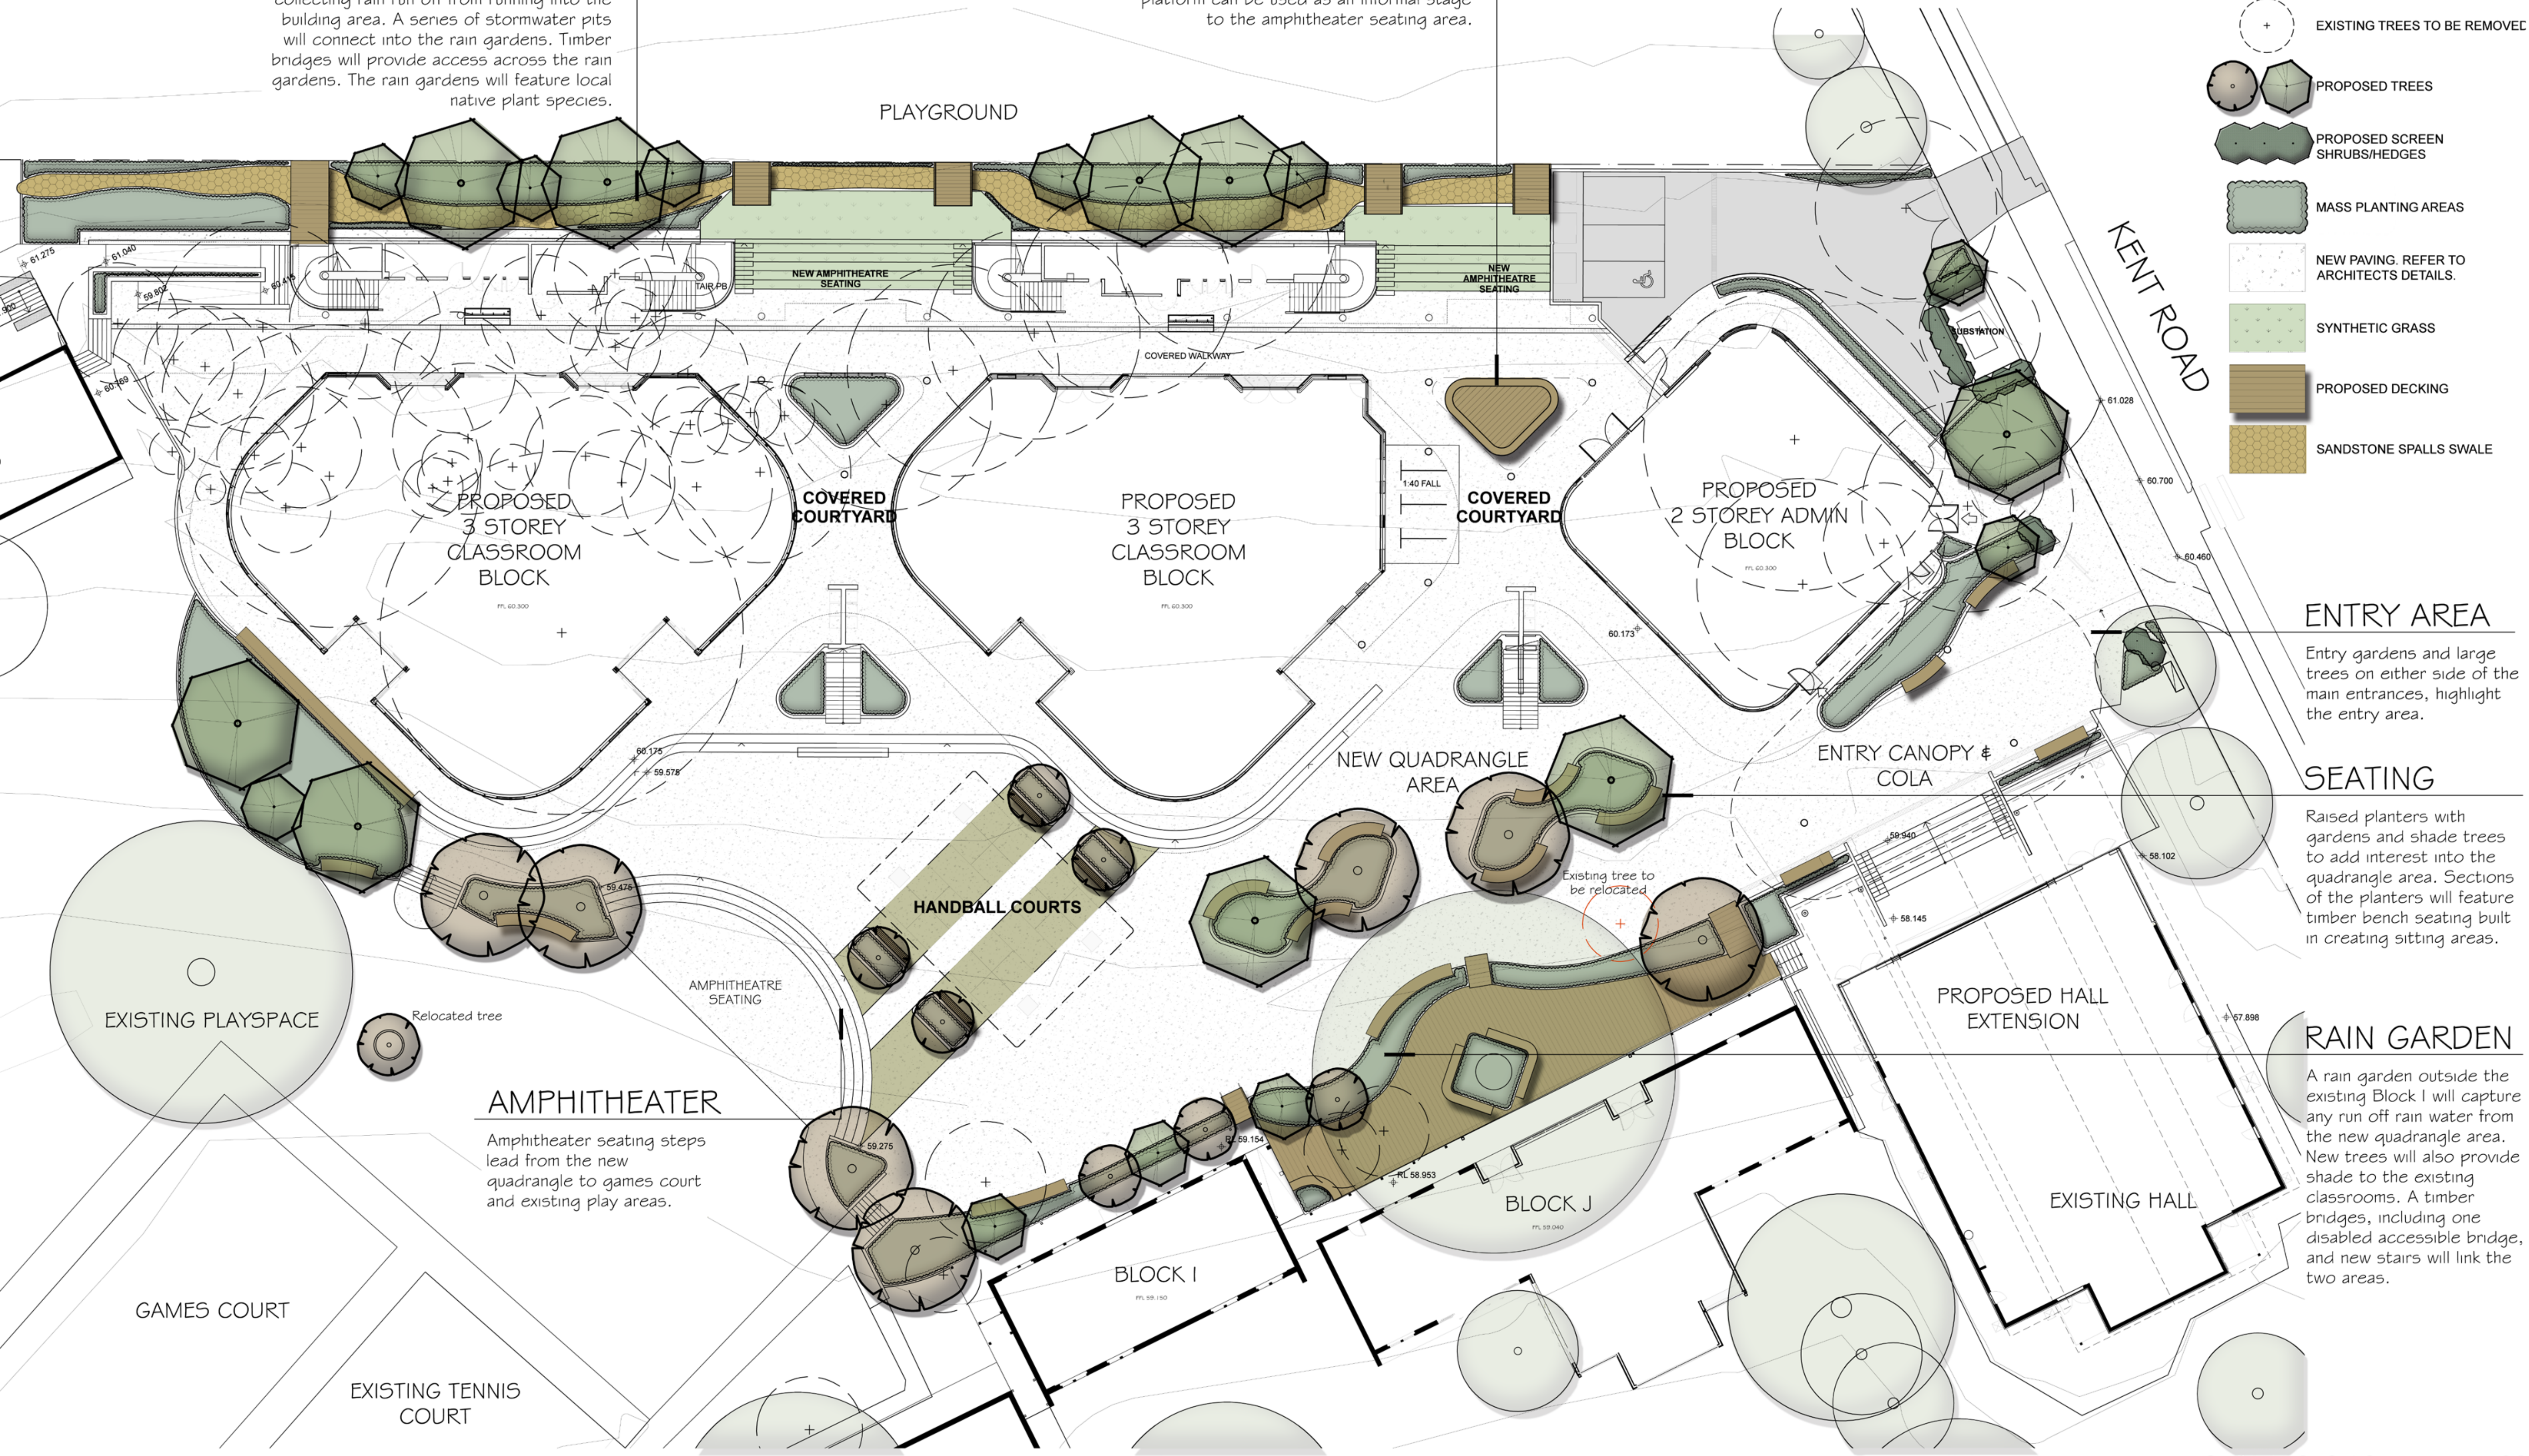

REVISIONS

- | | |
|---|-----------------|
| A | 19.09.18 |
| 1. Revisions to suit revised architectural plans. | |
| B | 21.09.18 |
| 1. Early works removed. | |
| 2. Adjustments to planting. | |

Kent Road Public School

LANDSCAPE SKETCH PLAN

iScape
LANDSCAPE ARCHITECTURE

office: 16/303 pacific highway
lindfield nsw 2070
postal: 25 bent street
lindfield nsw 2070
ph 9416 4290 fax 9416 4735
A.C.N 097 328 580
email ijla@netspace.net.au

date
September 2018

job.dwg no.
80.18/191'A'

designed by
IJ

scale
1:200 @ A1
1:400 @ A3

no. in set
ONE/THREE

drawn by
AM/HL

Landscape Elements



Timber bridges



Timber seating attached to planters



Raised performance platform




Planted sandstone spalls rain garden

Surface Materials



Synthetic grass

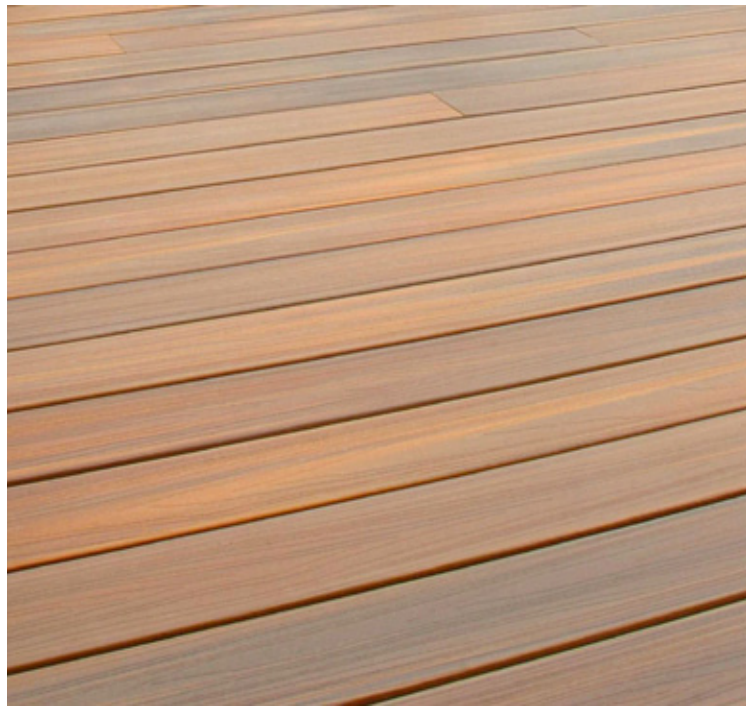

Composite decking

Planting Palette



Acer buergerianum
Trident Maple



Angophora costata
Sydney Red Gum



Elaeocarpus reticulatus
Blueberry Ash



Nyssa sylvatica
Tupelo



Pyrus ussuriensis
Manchurian Pear



Syncarpia glomulifera
Turpentine



Tristaniopsis laurina
Water Gum



Acmena smithii 'Allyn Magic'
Dwarf Lilli Pilli



Banksia ericifolia
Heath Banksia



Dianella caerulea
Paroo Lily



Hardenbergia violacea
Native Sarsparilla



Hibbertia scandens
Guinea Flower



Isolepis nodosa
Nobby Clubrush




Lomandra 'Seascape'
Mat Rush



Phormium 'Bronze Baby'
Dwarf NZ FLax




Themeda australis
Kangaroo Grass

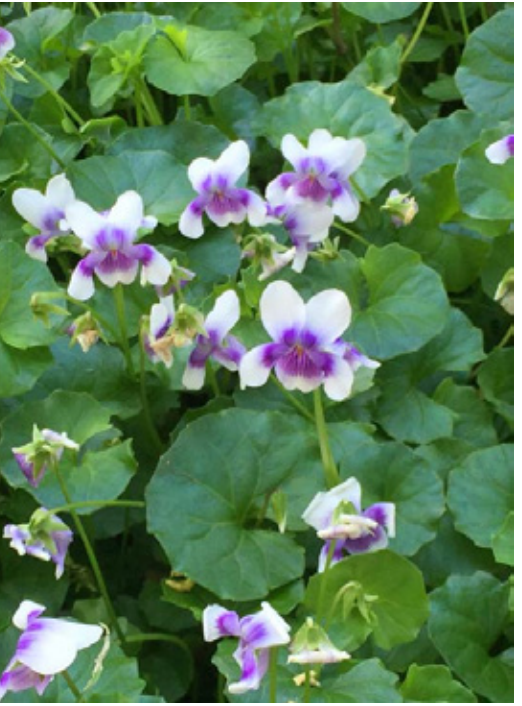

Viola hederacea
Native Violet

REVISIONS
A 19.09.18
1. Revisions to suit revised architectural plans.

Kent Road Public School
MATERIALS PALETTE

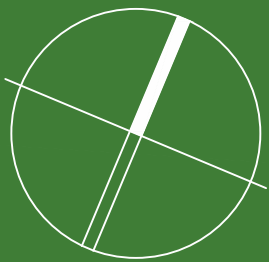

office. 16/303 pacific highway
lindfield nsw 2070
postal. 25 bent street
lindfield nsw 2070
ph 9416 4290 fax 9416 4735
A.C.N 097 328 580
email iija@netspace.net.au

date
September 2018
job.dwg no.
80.18/192'A'
designed by
IJ

scale
-
no. in set
TWO/THREE
drawn by
AM/HL