



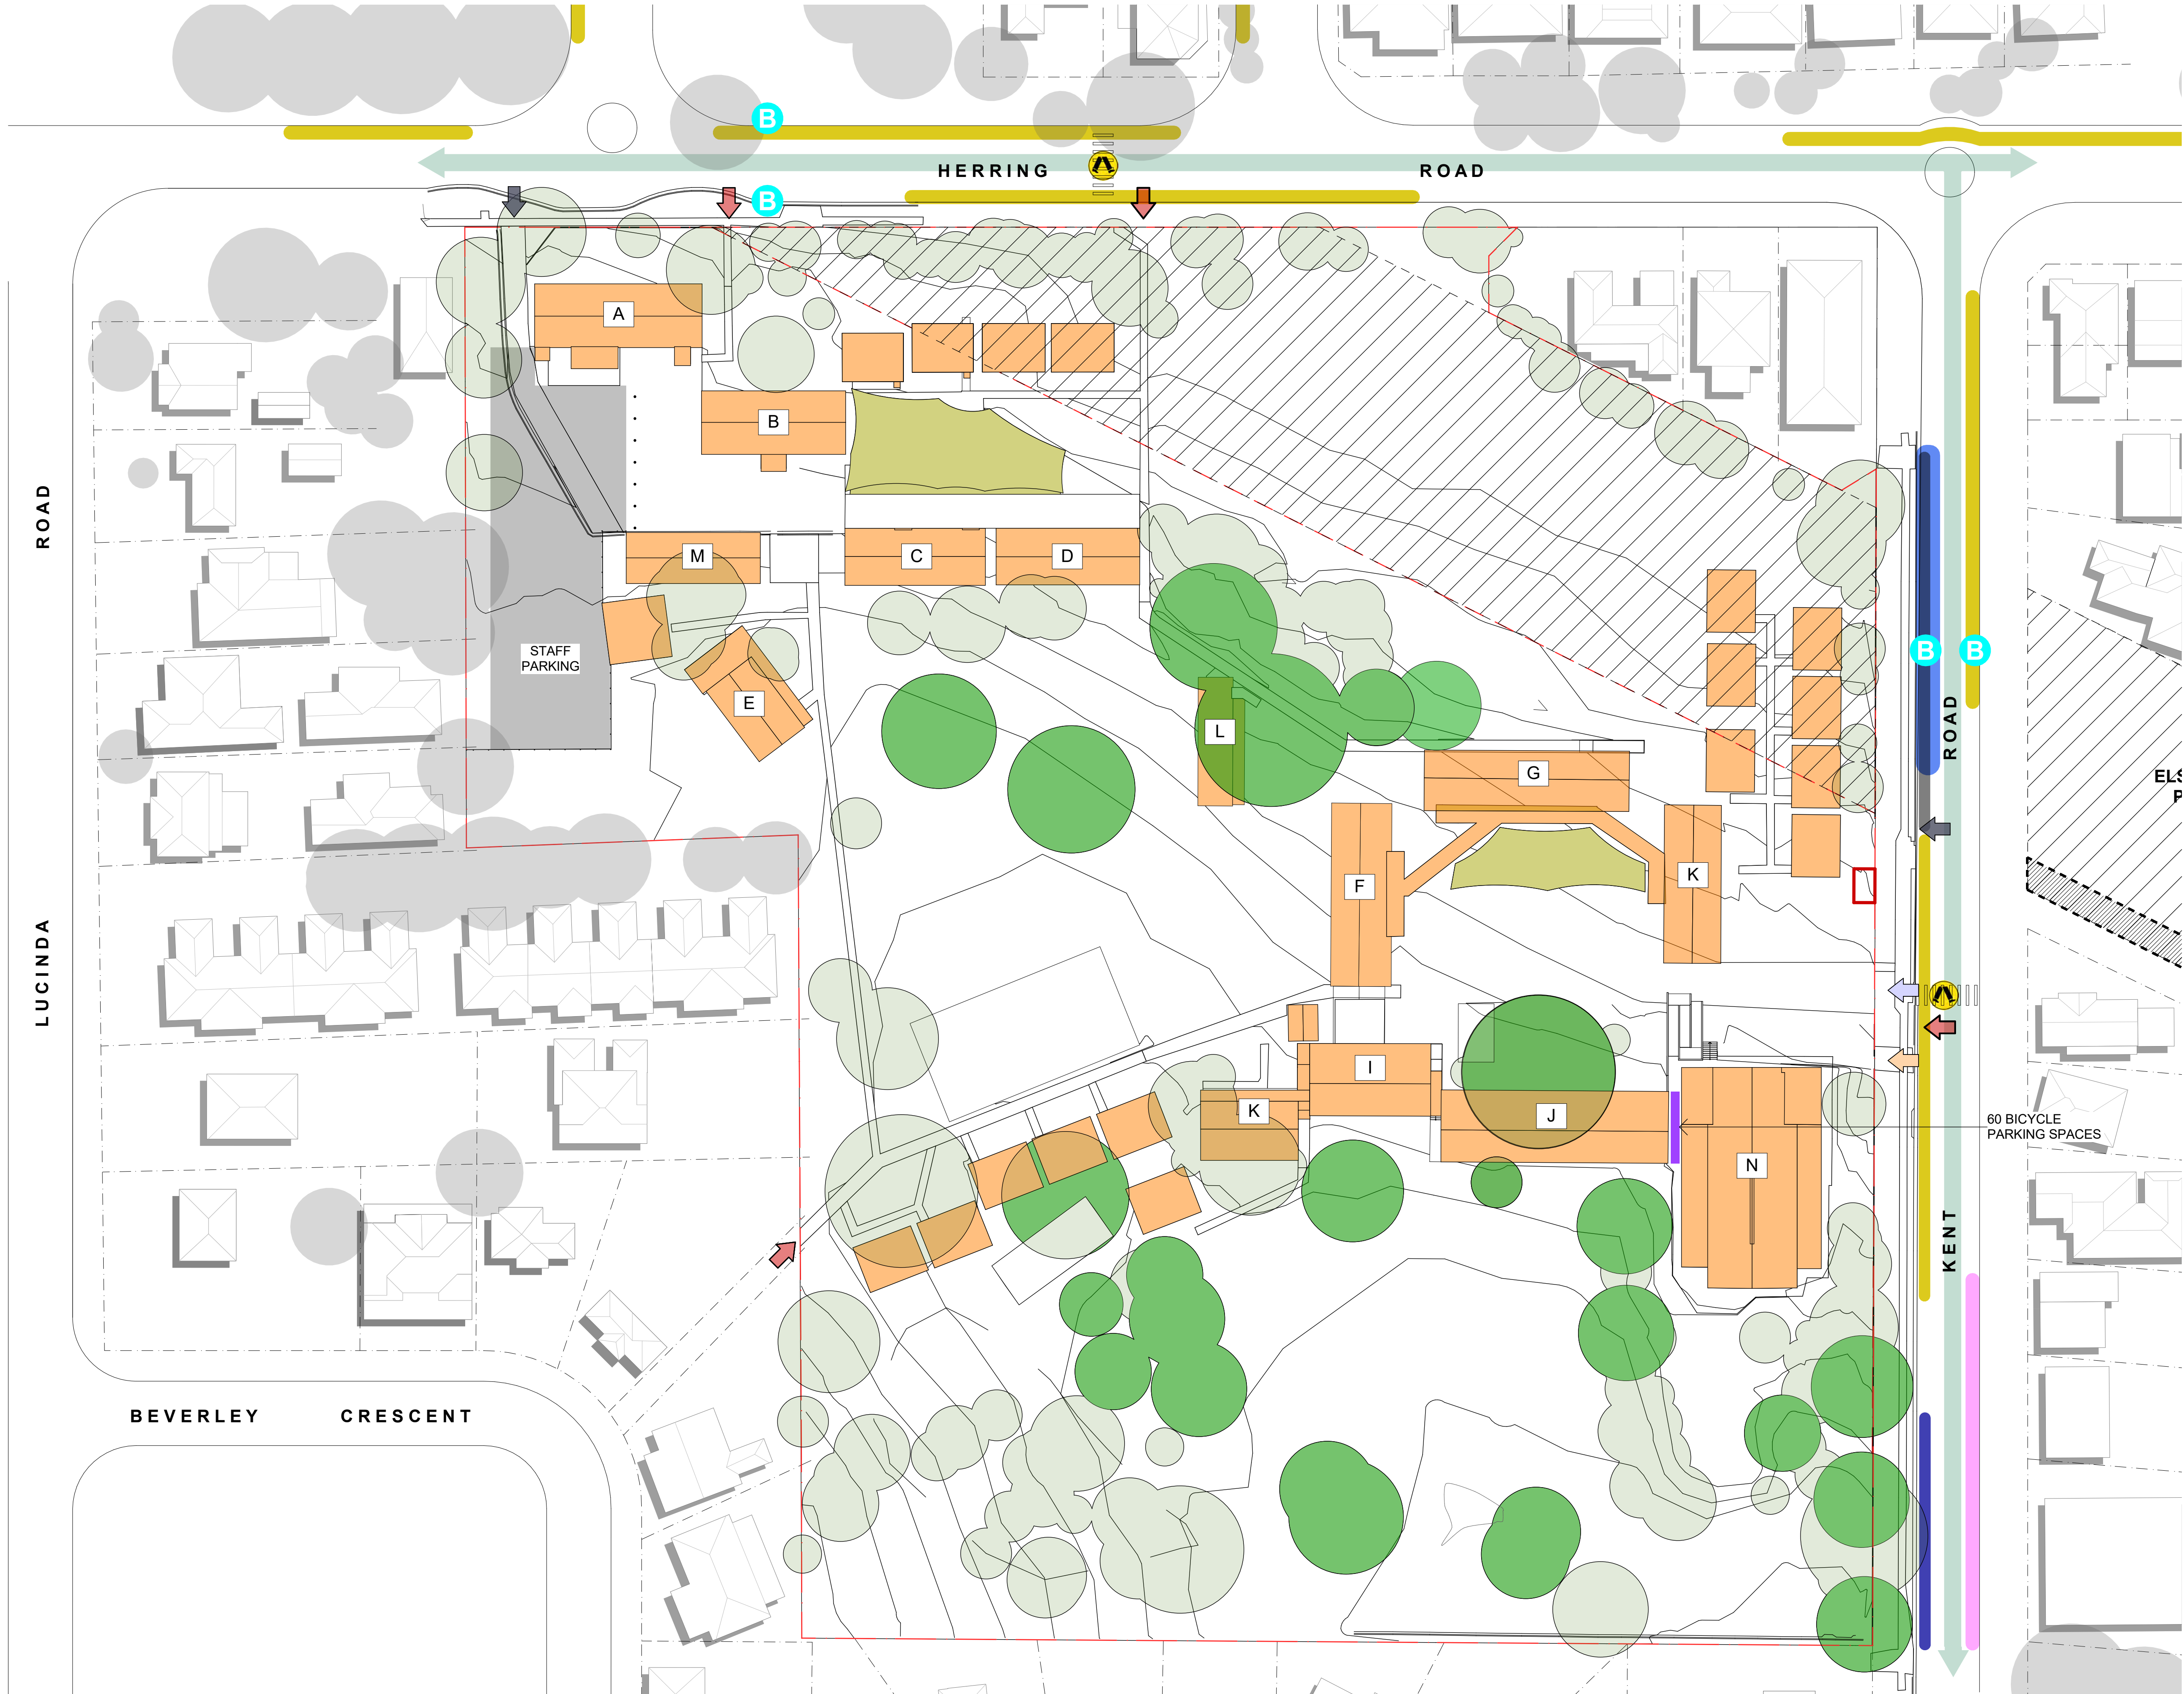

- LEGEND**
- KISS AND RIDE
 - STAFF CARPARK
 - PEDESTRIAN CROSSING
 - NO STOPPING
 - TEMPORARY NO STOPPING
 - NO PARKING
 - METERED PARKING
 - SHARED BIKE PATH
 - VEHICLE ACCESS TO SITE
 - PEDESTRIAN ACCESS TO SITE
 - RMS CLASSIFIED ROAD RESERVE (NO BUILDING)
 - EXISTING CYCLEWAY
 - BUS STOP
 - 60 BICYCLE PARKING SPACES

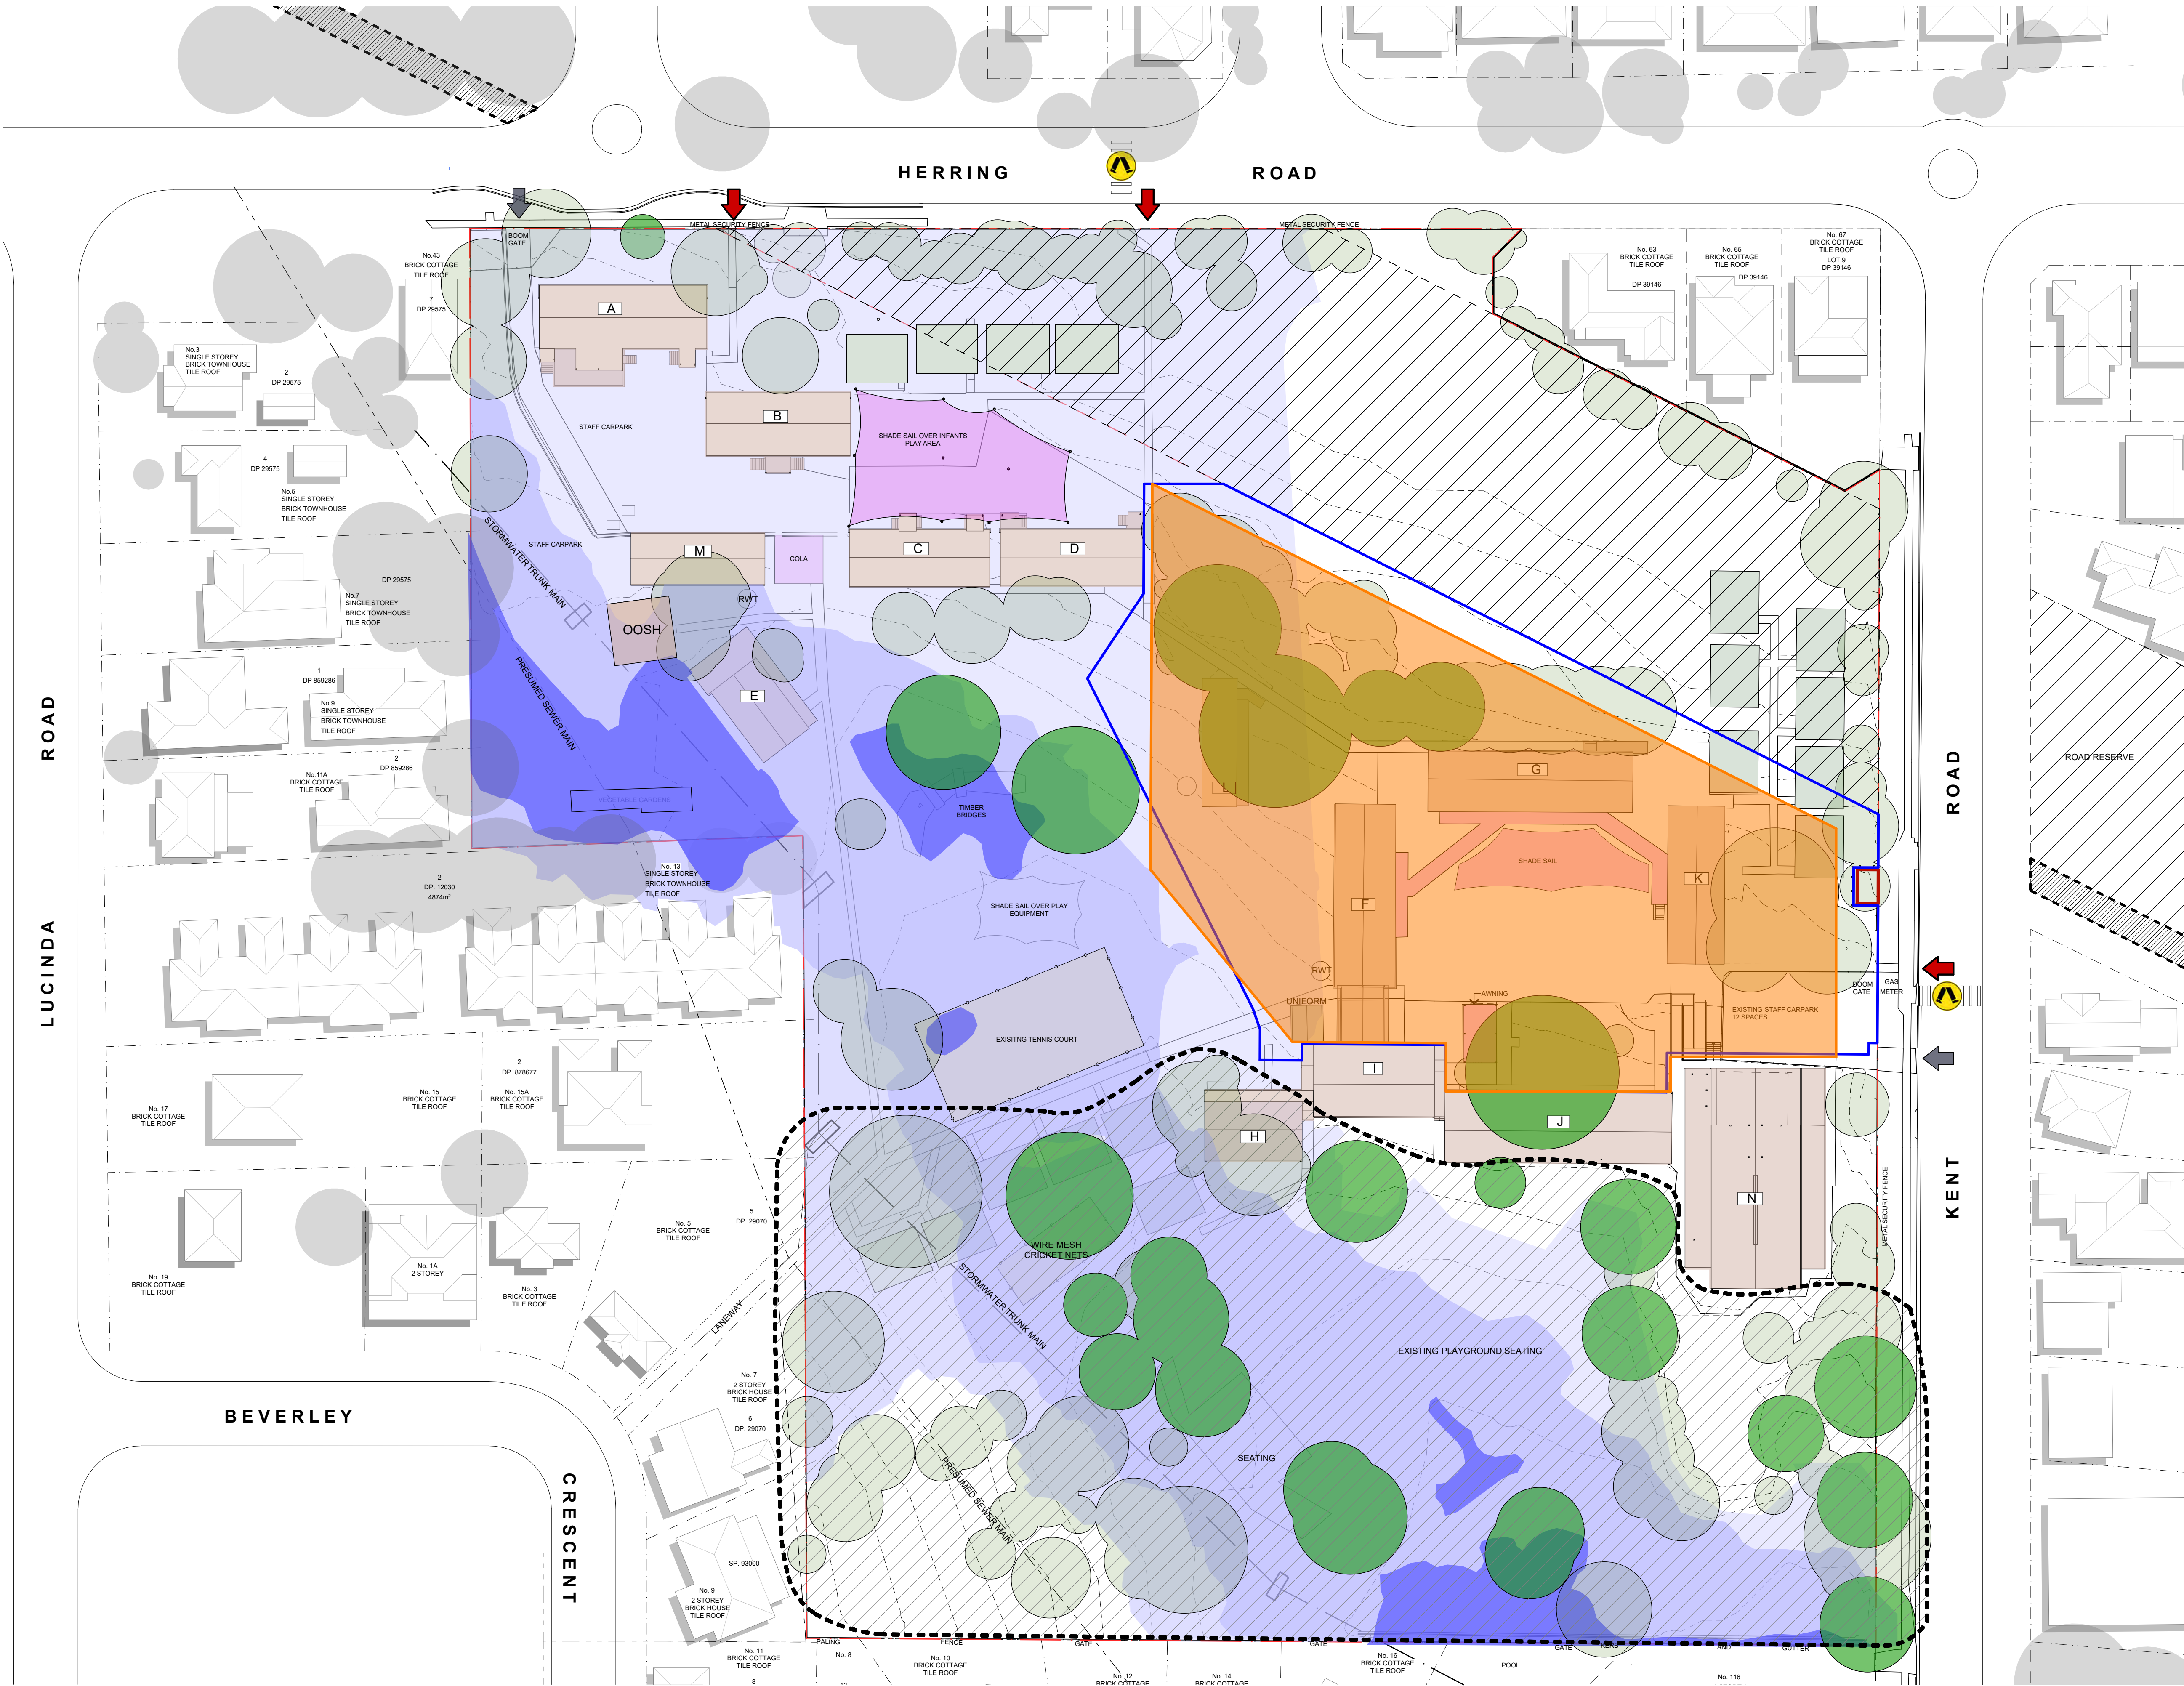

- LEGEND**
- AREA OF GREATEST BIODIVERSITY VALUE
 - RMS CLASSIFIED ROAD RESERVE (NO BUILDING)
 - EXISTING CYCLEWAY
 - LOW HAZARD FLOODING
- LIMITED BUILDING + OFFSETTING FOR FLOOD STORAGE
 - MEDIUM HAZARD FLOODING
- NO BUILDING
 - HIGH HAZARD FLOODING
- NO BUILDING
 - EDGE OF DENSE VEGETATION
 - EXISTING ABOVE GROUND RAINWATER TANK
 - EXISTING TREE
REFER TO ARBORISTS DOCUMENTS FOR SPECIES AND SIZE
 - EXISTING SALIGNA EUCALYPTUS (SYDNEY BLUE GUM)
REFER TO ARBORISTS DOCUMENTS FOR SPECIES AND SIZE
 - PEDESTRIAN CROSSING
 - VEHICLE ACCESS TO SITE
 - PEDESTRIAN ACCESS TO SITE
 - NOMINAL BUILDABLE AREA
 - EXTENT OF SSDA

GARDNER WETHERILL ASSOCIATES

T (02) 9929 6777
F (02) 9929 3999
E design@gardnerwetherill.com.au
A.C.N. 104 476 833

LEVEL 2 Suite 2.01
460 Pacific Highway
St Leonards 2065

Not a Statutory Document - Not for Construction


Butler & Co Architects



Kent Road Public School Development
Herring Road MARSFIELD NSW 2122



School Infrastructure NSW
299 George Street SYDNEY NSW 2000

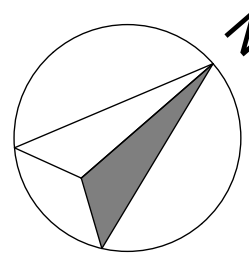


ORIGINAL SIZE
0 10 20 30 50m

Site Analysis Plan

SHEET SIZE
A1
PROJECT No
17058

SCALE
1:500 @A1
1:1000 @A3
DRAWING No
ADS03

DRAWING NAME

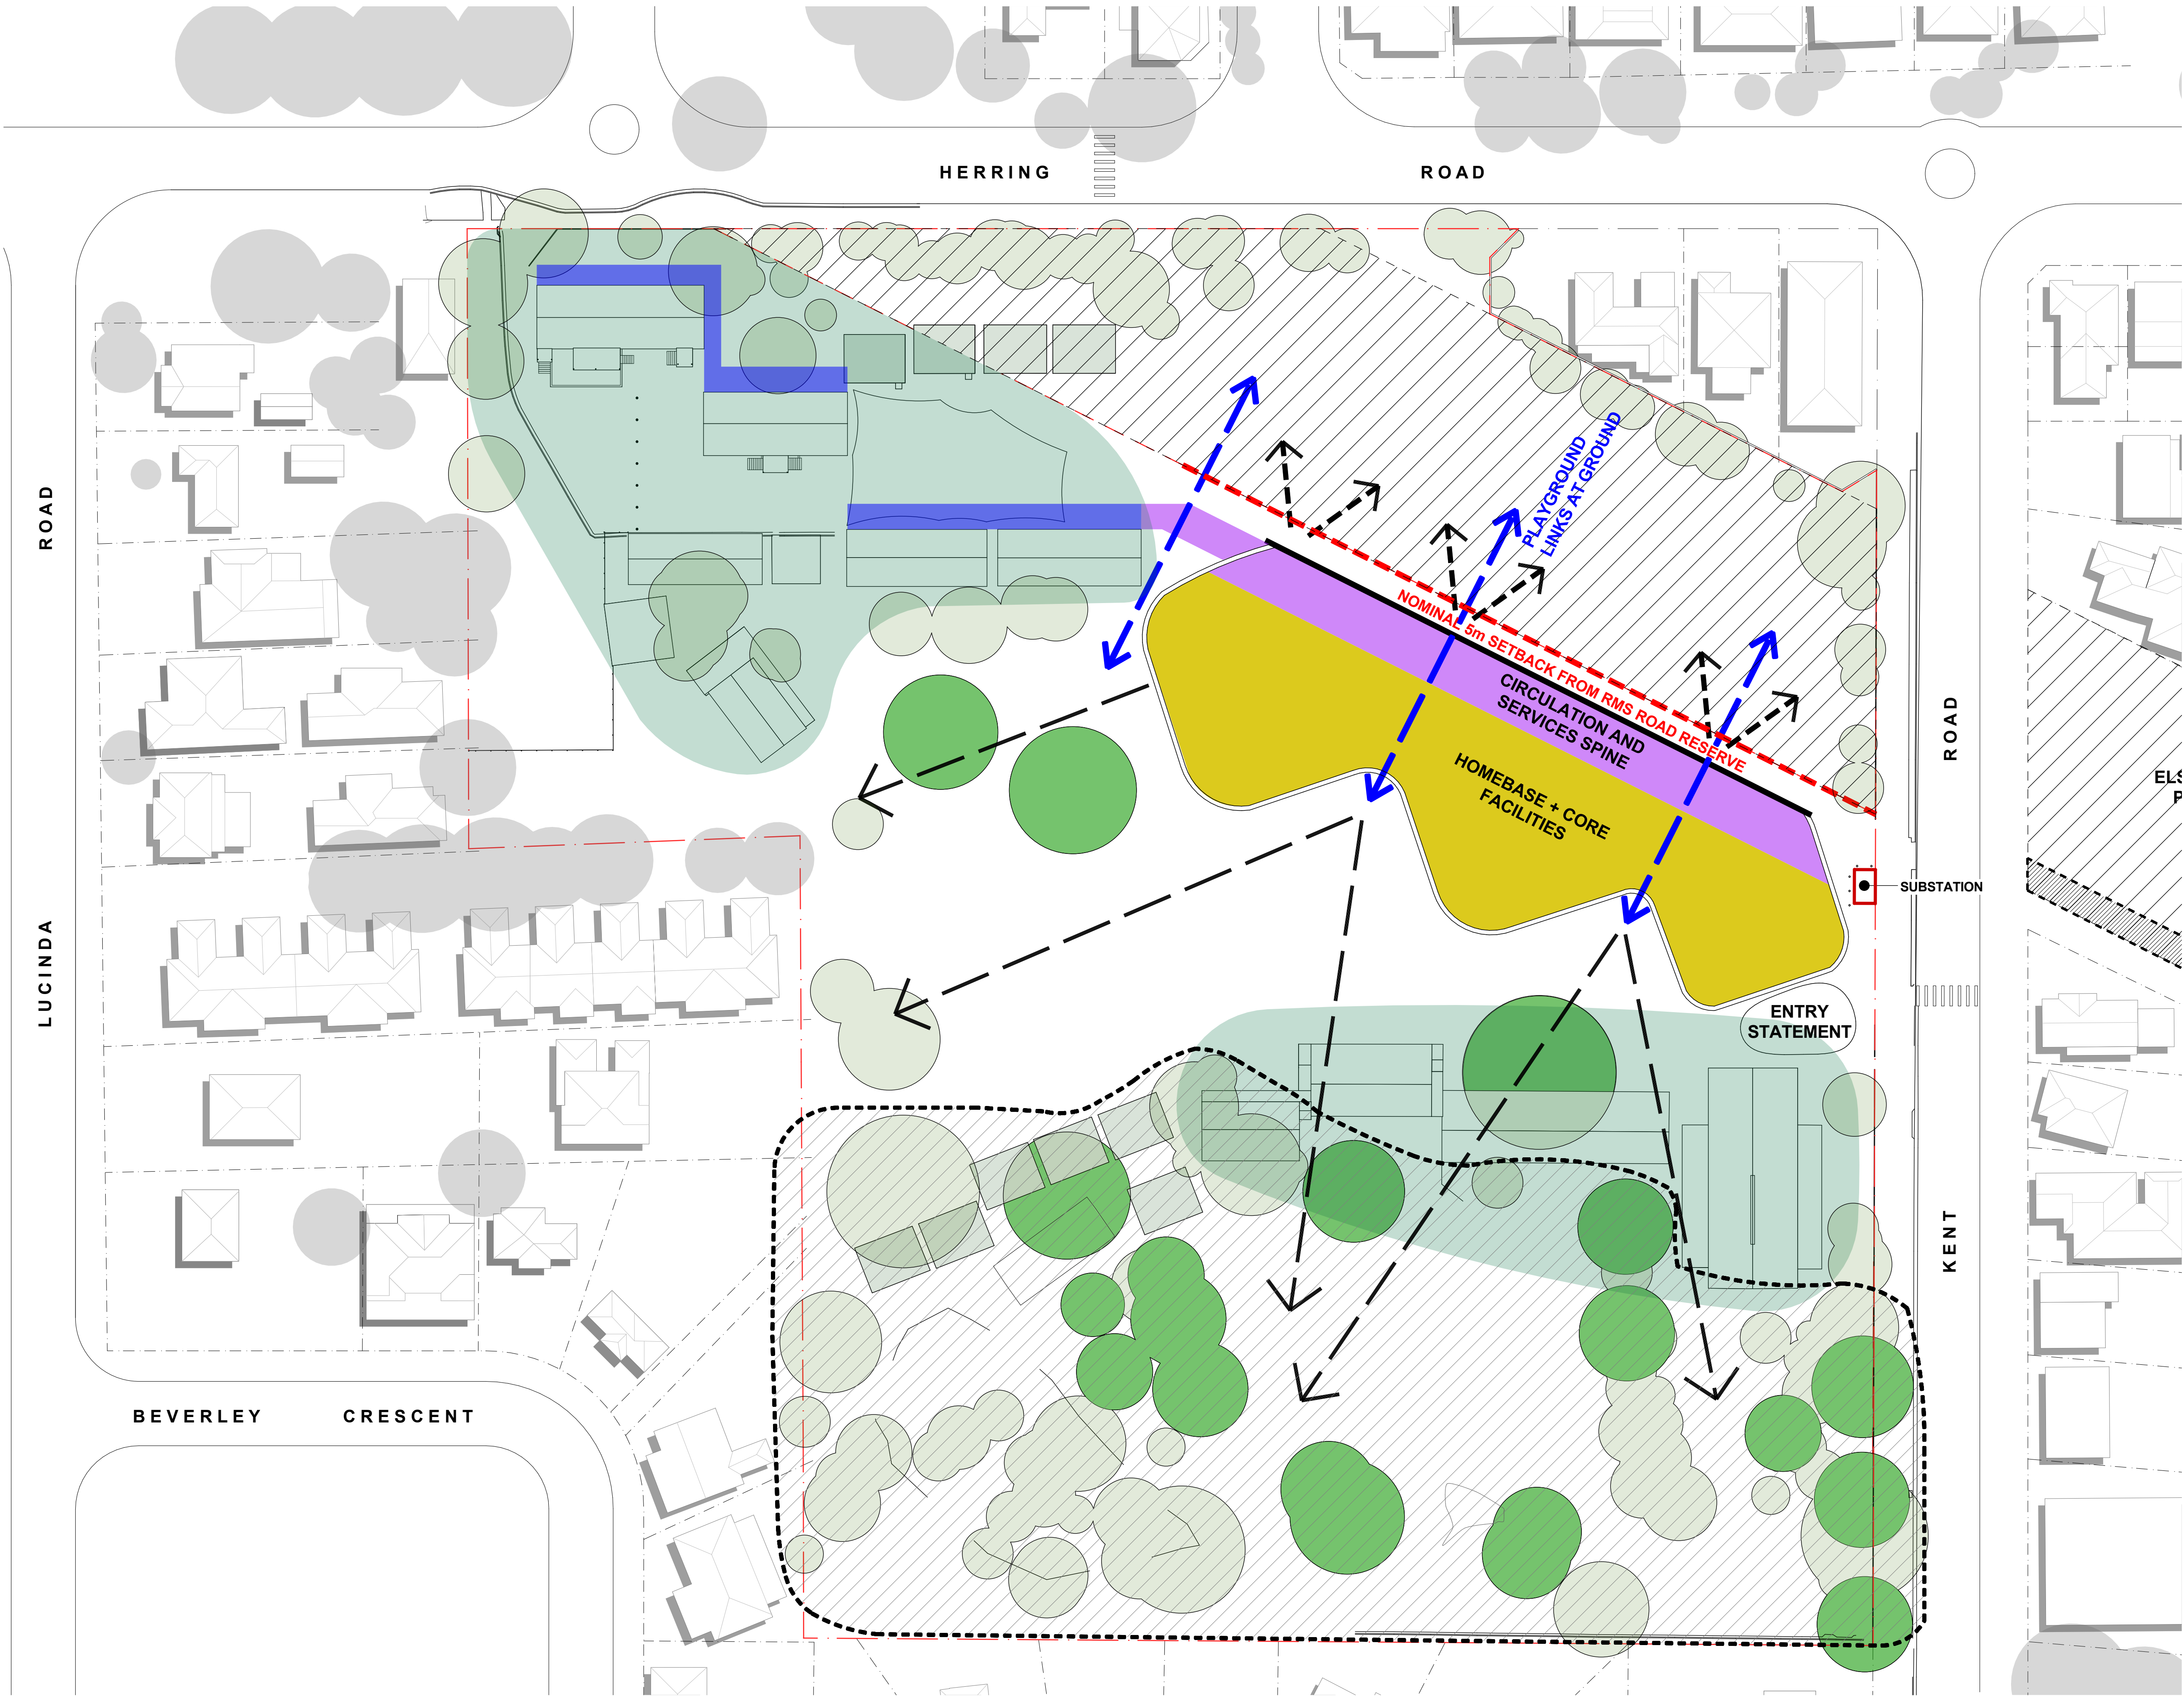

- LEGEND**
- CIRCULATION & SERVICES CORE
 - HOMEBASE + CORE FACILITIES
 - EXISTING BUILDING CLUSTERS TO REMAIN
 - RMS ROAD RESERVE BOUNDARY
 - OPAQUE FACADE
 - TRANSPARENT FACADE
 - VIEWS LOOKING OUT
 - PLAYGROUND LINKS AT GROUND
 - REF. CIRCULATION
 - RMS CLASSIFIED ROAD RESERVE (NO BUILDING)
 - EXISTING CYCLEWAY



GARDNER WETHERILL
ASSOCIATES

T (02) 9929 6777
F (02) 9929 3999
E design@gardnerwetherill.com.au
A.C.N. 104 476 833

LEVEL 2 Suite 2.01
460 Pacific Highway
St Leonards 2065

Not a valid Architect - Alistair Rose Gardner (Reg No. 3949)

Butler & Co Architects



Kent Road Public School Development
Herring Road MARSFIELD NSW 2122



Education
School Infrastructure

School Infrastructure NSW
299 George Street SYDNEY NSW 2000

Playground Perspective Looking North

SHEET SIZE
A1

SCALE
NTS

PROJECT No
17058

DRAWING No
ADS05

DRAWING NAME

3M Server: C:\P\B\1 - 3M Server 2017\058 Kent Road Public School\17058 Main\181011



GARDNER WETHERILL
ASSOCIATES

T (02) 9929 6777
F (02) 9929 3999
E design@gardnerwetherill.com.au
A.C.N. 104 476 833

LEVEL 2 Suite 2.01
460 Pacific Highway
St Leonards 2065

Not a registered Architect - Alistair Rose Gardner (Reg No. 3949)

3M Server: C:\PAB\3M - 3M Server 2017\7058 Kent Road Public School\7058 Mainline 181011

Butler & Co Architects



Kent Road Public School Development
Herring Road MARSFIELD NSW 2122



Education
School Infrastructure

School Infrastructure NSW
299 George Street SYDNEY NSW 2000

Road Reserve Perspective Looking South West


SHEET SIZE
A1

PROJECT No
17058


SCALE
NTS

DRAWING No
ADS06


DRAWING NAME

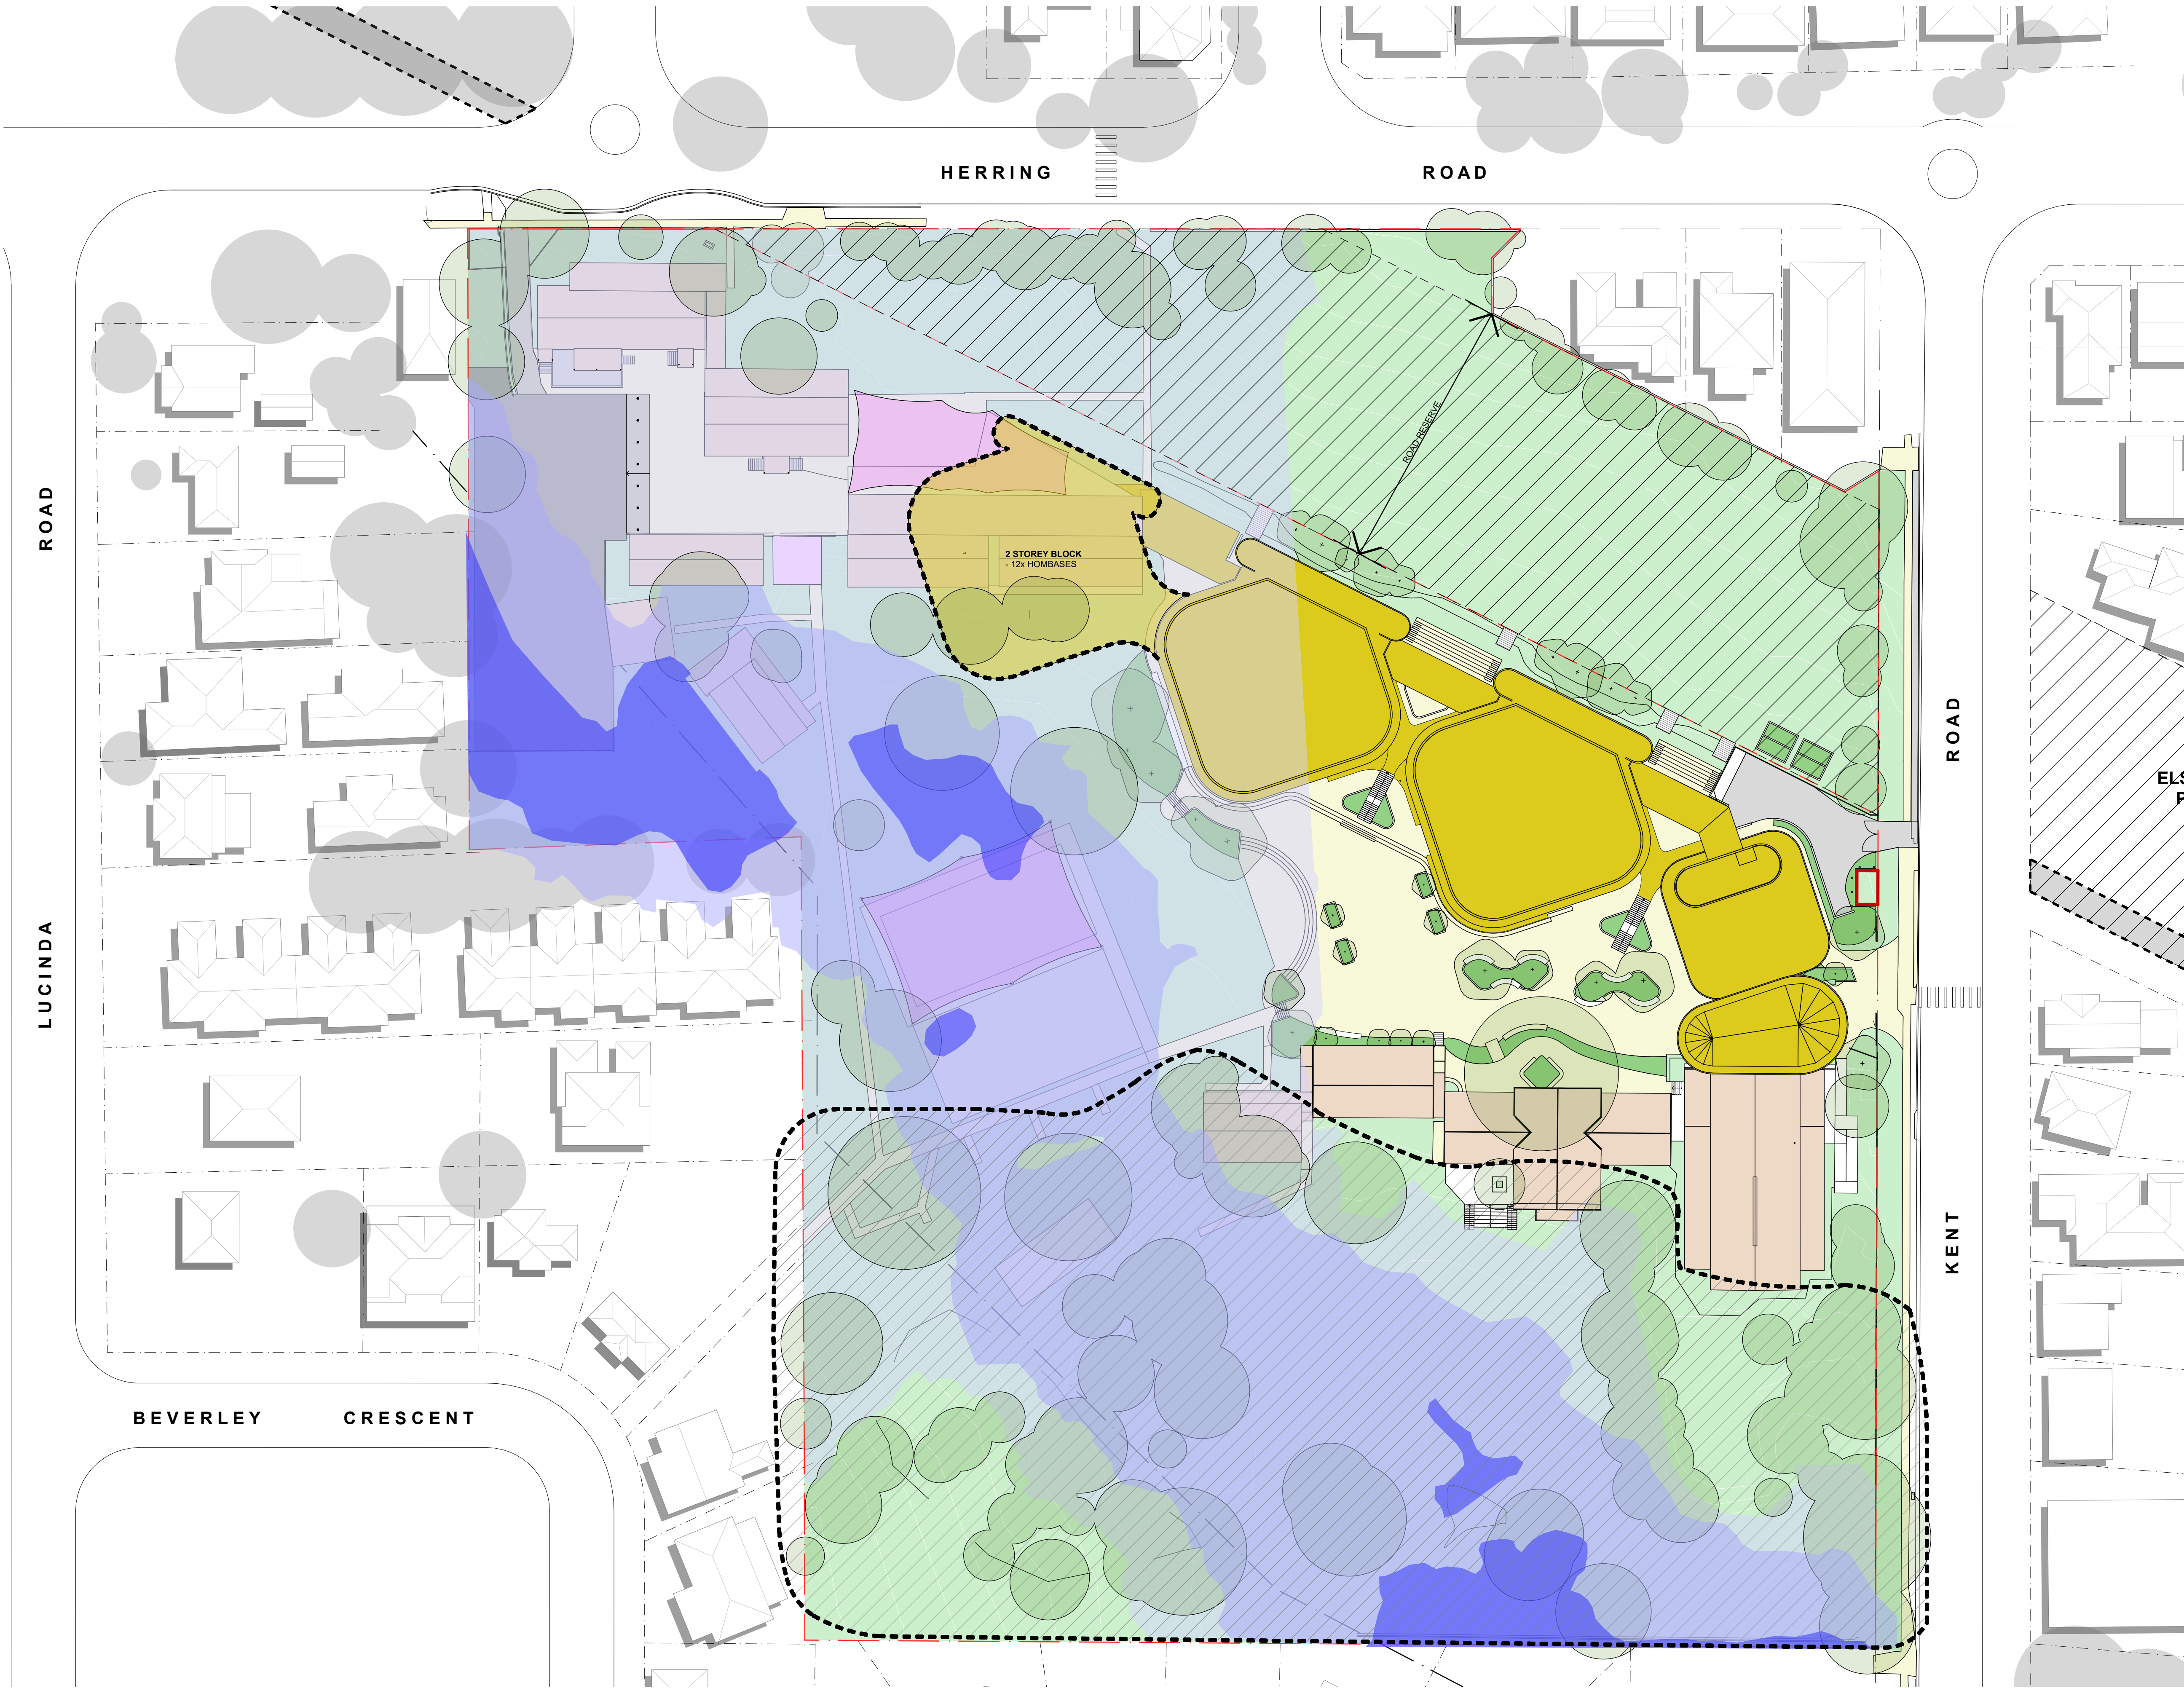

- LEGEND**
- EXISTING BUILDINGS - RETAINED AND / OR ADAPTED
 - NEW BUILDINGS AND EXTENSIONS TO EXISTING BUILDINGS
 - EXISTING COLA AND SHADE SAIL
 - POSSIBLE FUTURE DEVELOPMENT
 - HARDPAVING / RAMPS
 - EXTENT OF LOW RISK FLOOD ZONE (LIMITED BUILDING)
 - EXTENT OF MEDIUM RISK FLOOD ZONE (NO BUILDING)
 - EXTENT OF HIGH RISK FLOOD ZONE (NO BUILDING)
 - AREA OF GREATEST BIODIVERSITY VALUE
 - RMS CLASSIFIED ROAD RESERVE (NO BUILDING)

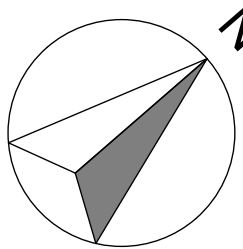

Master Plan Expansion Option 01 - Within Existing School

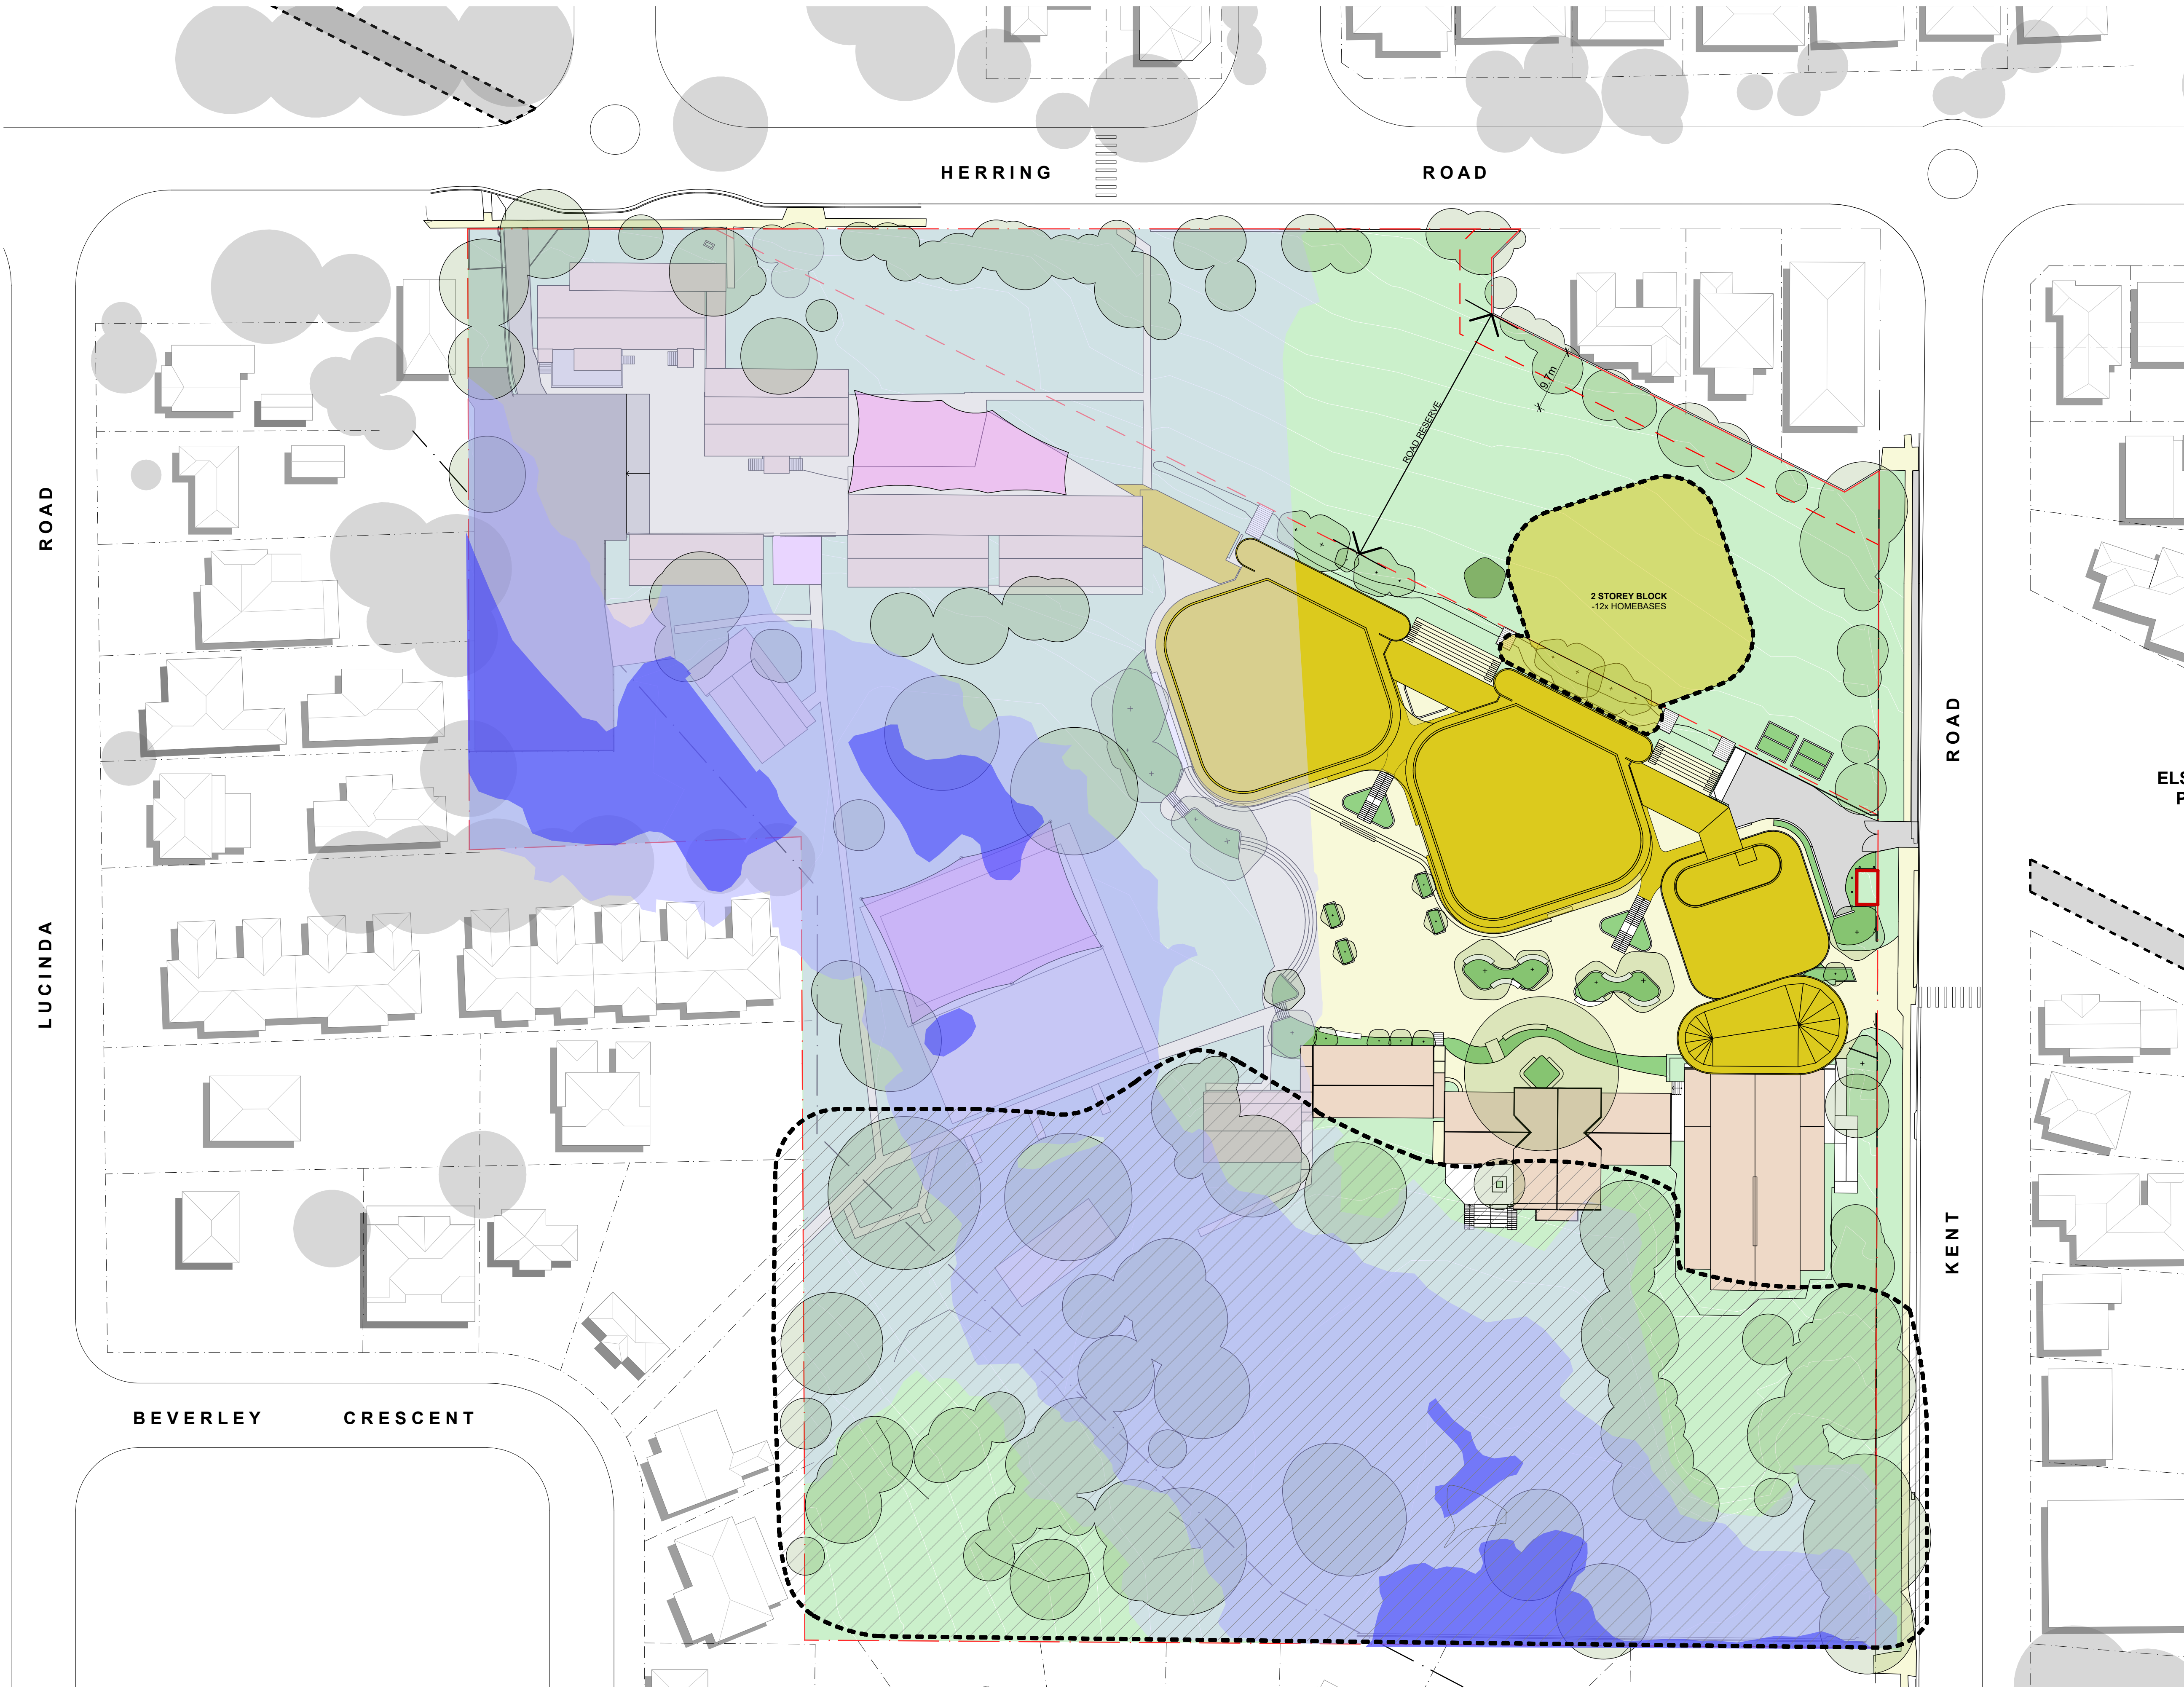

- LEGEND**
- EXISTING BUILDINGS - RETAINED AND / OR ADAPTED
 - NEW BUILDINGS AND EXTENSIONS TO EXISTING BUILDINGS
 - EXISTING COLA AND SHADE SAIL
 - POSSIBLE FUTURE DEVELOPMENT
 - HARDBAVING / RAMPS
 - EXTENT OF LOW RISK FLOOD ZONE (LIMITED BUILDING)
 - EXTENT OF MEDIUM RISK FLOOD ZONE (NO BUILDING)
 - EXTENT OF HIGH RISK FLOOD ZONE (NO BUILDING)
 - AREA OF GREATEST BIODIVERSITY VALUE

GARDNER WETHERILL ASSOCIATES

T (02) 9929 6777
F (02) 9929 3999
E design@gardnerwetherill.com.au
A.C.N. 104 476 833

LEVEL 2 Suite 2.01
460 Pacific Highway
St Leonards 2065

Non-Registered Architect - Alistair Rose Gardner (Reg No. 3949)


Butler & Co Architects



Kent Road Public School Development
Herring Road MARSFIELD NSW 2122



School Infrastructure NSW
299 George Street SYDNEY NSW 2000

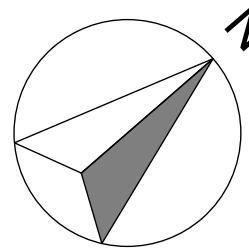

ORIGINAL SIZE
0 10 20 30 50m

Master Plan Expansion Option 02 - RMS Reserve

SHEET SIZE
A1

SCALE
1:500 @A1
1:1000 @A3

PROJECT No
17058

DRAWING No
ADS08

DRAWING NAME



GARDNER WETHERILL
ASSOCIATES

T (02) 9929 6777
F (02) 9929 3999
E design@gardnerwetherill.com.au
A.C.N. 104 476 833

LEVEL 2 Suite 2.01
460 Pacific Highway
St Leonards 2065

Not a registered Architect - Alistair Rose Gardner (Reg No. 3949)


Butler & Co Architects



Kent Road Public School Development
Herring Road MARSFIELD NSW 2122



Education
School Infrastructure
School Infrastructure 299 George Street SYDNEY NSW 2000

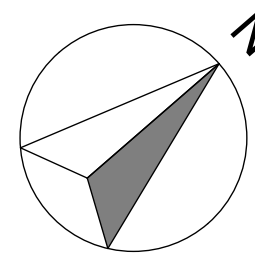

ORIGINAL SIZE
0 5 15 30 60m

Northern Aspect + Outlook Study

SHEET SIZE
A1
PROJECT No
17058

SCALE
1:150 @A1
1:300 @A3
DRAWING No
ADS09

DRAWING NAME



GARDNER WETHERILL
ASSOCIATES

T (02) 9929 6777
F (02) 9929 3999
E design@gardnerwetherill.com.au
A.C.N. 104 476 833

LEVEL 2 Suite 2.01
460 Pacific Highway
St Leonards 2065

Notated Architect - Alison Rose Gardner (Reg No. 3949)

BM Server: C:\BIM\BIM - BIM Server 2017\058 Kent Road Public School\17058 Master 181011


Butler & Co Architects



Kent Road Public School Development
Herring Road MARSFIELD NSW 2122



Education
School Infrastructure NSW
School Infrastructure 299 George Street SYDNEY NSW 2000

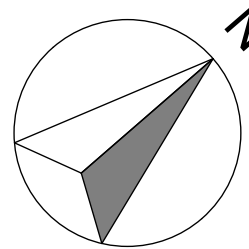

ORIGINAL SIZE


0 2 6 12 20m

Ground/Courtyard Circulation & Permeability

SHEET SIZE
A1
PROJECT No
17058

SCALE
1:200 @A1
1:400 @A3
DRAWING No
ADS10

DRAWING NAME

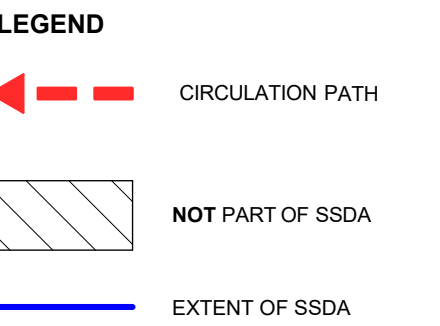

INDEX



- LEGEND**
- CIRCULATION PATH
 - NOT PART OF SSDA
 - EXTENT OF SSDA

GARDNER WETHERILL
ASSOCIATES

T (02) 9929 6777
F (02) 9929 3999
E design@gardnerwetherill.com.au
A.C.N. 104 476 833

LEVEL 2 Suite 2.01
460 Pacific Highway
St Leonards 2065

Notwithstanding to: Alison Rose Gardner (Reg No. 3946)

BM Server: G:\MABM - BM Server 2017\058 Kent Road Public School\17058 Master 181011


Butler & Co Architects



Kent Road Public School Development
Herring Road MARSFIELD NSW 2122



School Infrastructure NSW
School Infrastructure 299 George Street SYDNEY NSW 2000

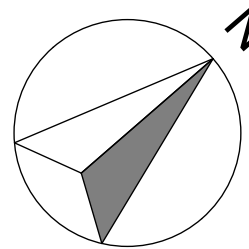

ORIGINAL SIZE
0 2 6 12 20m

Level 2 to Level 3 Circulation

SHEET SIZE
A1

SCALE
1:200 @A1
1:400 @A3

PROJECT No
17058

DRAWING No
ADS12

DRAWING NAME