


HERRING ROAD

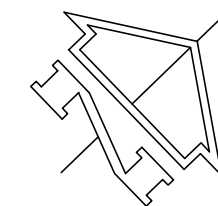


This drawing is copyright and is the property of TAYLOR THOMSON
WHITTING (NSW) Pty Ltd and must not be used without authorisation.
**THIS DRAWING TO BE READ IN CONJUNCTION WITH ALL
RELEVANT NOTES ON DRAWING C01**

PAVEMENT LEGEND

NOTES

1. Asphaltic concrete shall conform to AS2150 and the specification

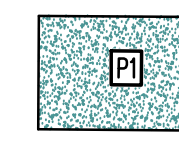

120mm Thickness coloured concrete ($f'_c=25\text{MPa}$) with expansion joints at max 6.0m centres and weakened plane joints at max 1.5m centres on


150mm Compacted cement stabilised roadbase(DGB20)
Refer to Architect's drawing for colour scheme




Timber finish to architect's detail




170mm Thickness coloured concrete ($f_c=32\text{MPa}$) with SL92 fabric
(40 top cover) with sawn control joints at max 6.0m centres and
dowelled expansion joints at max 1.5m centres on
150mm Compacted 4% CBR minimum cement roadbase(dgb20)
Refer to Architect's drawing for colour scheme

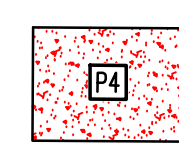

40mm Thickness asphaltic concrete (AC10) on
140mm Compacted thickness fine crushed
rock (DGB20) on
140mm Compacted thickness fine crushed
rock (DGS40)

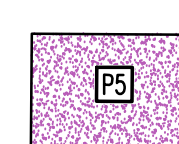


Synthetic grass to Architect's details

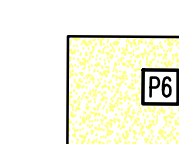

150mm Thickness coloured concrete ($f'c=32\text{MPa}$) with expansion joints at max 6.0m centres and weakened plane joints at max 1.5m centres on

150mm Compacted cement stabilised road base (DGB20)
Refer to Architect's drawing for colour scheme

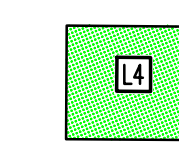

Landscape to Architect's detail

FOR CONTINUATION REFER TO DRAWING NO. C404

FOR CONTINUATION REFER TO DRAWING NoC405

SSUE FOR D&C TENDER		NB	RG	13.09.18										
SSUE FOR D&C TENDER REVIEW		NB	RG	11.09.18										
Description	Eng	Draft	Date	Rev	Description	Eng	Draft	Date	Rev	Description	Eng	Draft	Date	

Architect



Civil Engineer



612 9439 7288 | 48 Chandos Street St Leonards NSW 2065

	Project
--	---------

KENT ROAD PUBLIC SCHOOL

Sheet Subject

PAVEMENT PLAN SHEET 1

Scale : A1

1:200

Job No
171518

Plot File Created: Sep 13, 2018 - 10:51am

Drawn

RG

Drawing No
C403

orised

Revision
P2