


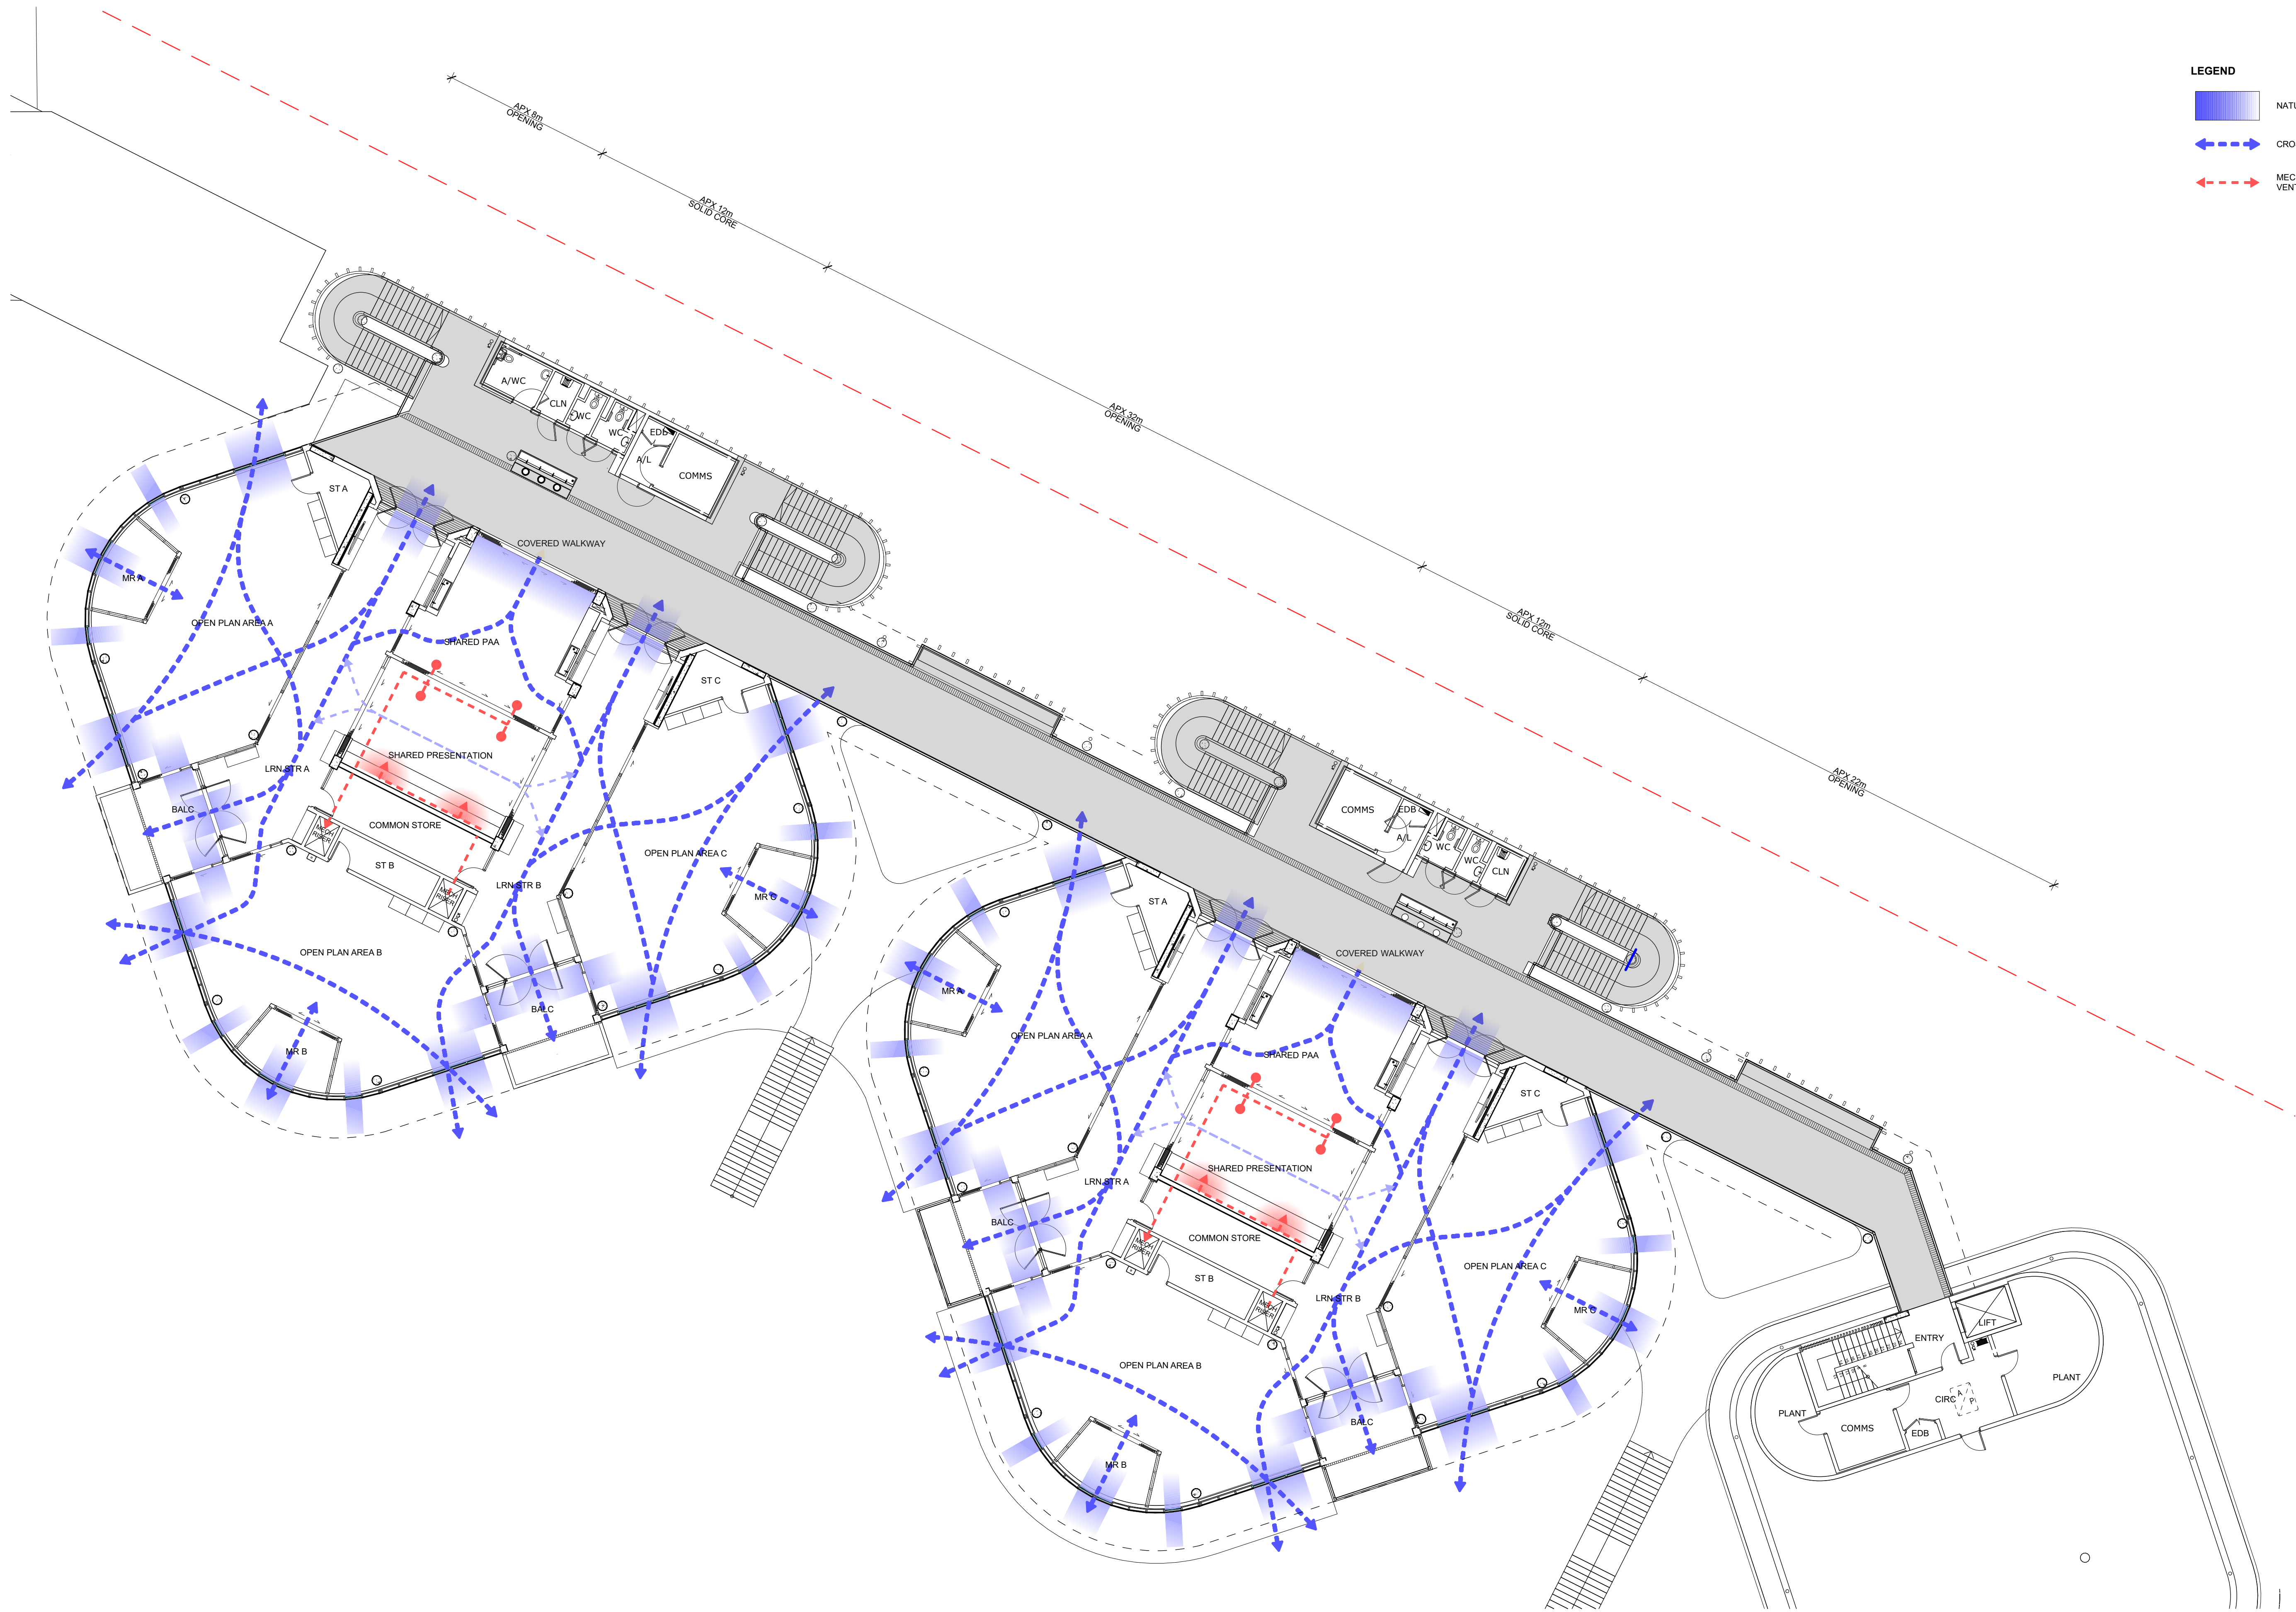



LEGEND

 NATURAL VENTILATION ACCESS

 CROSS VENTILATION PATHS

 MECHANICAL ASSISTED VENTILATION SHOWN RED

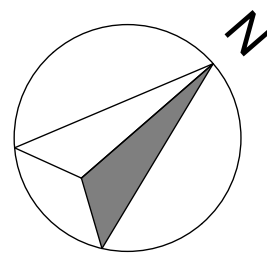

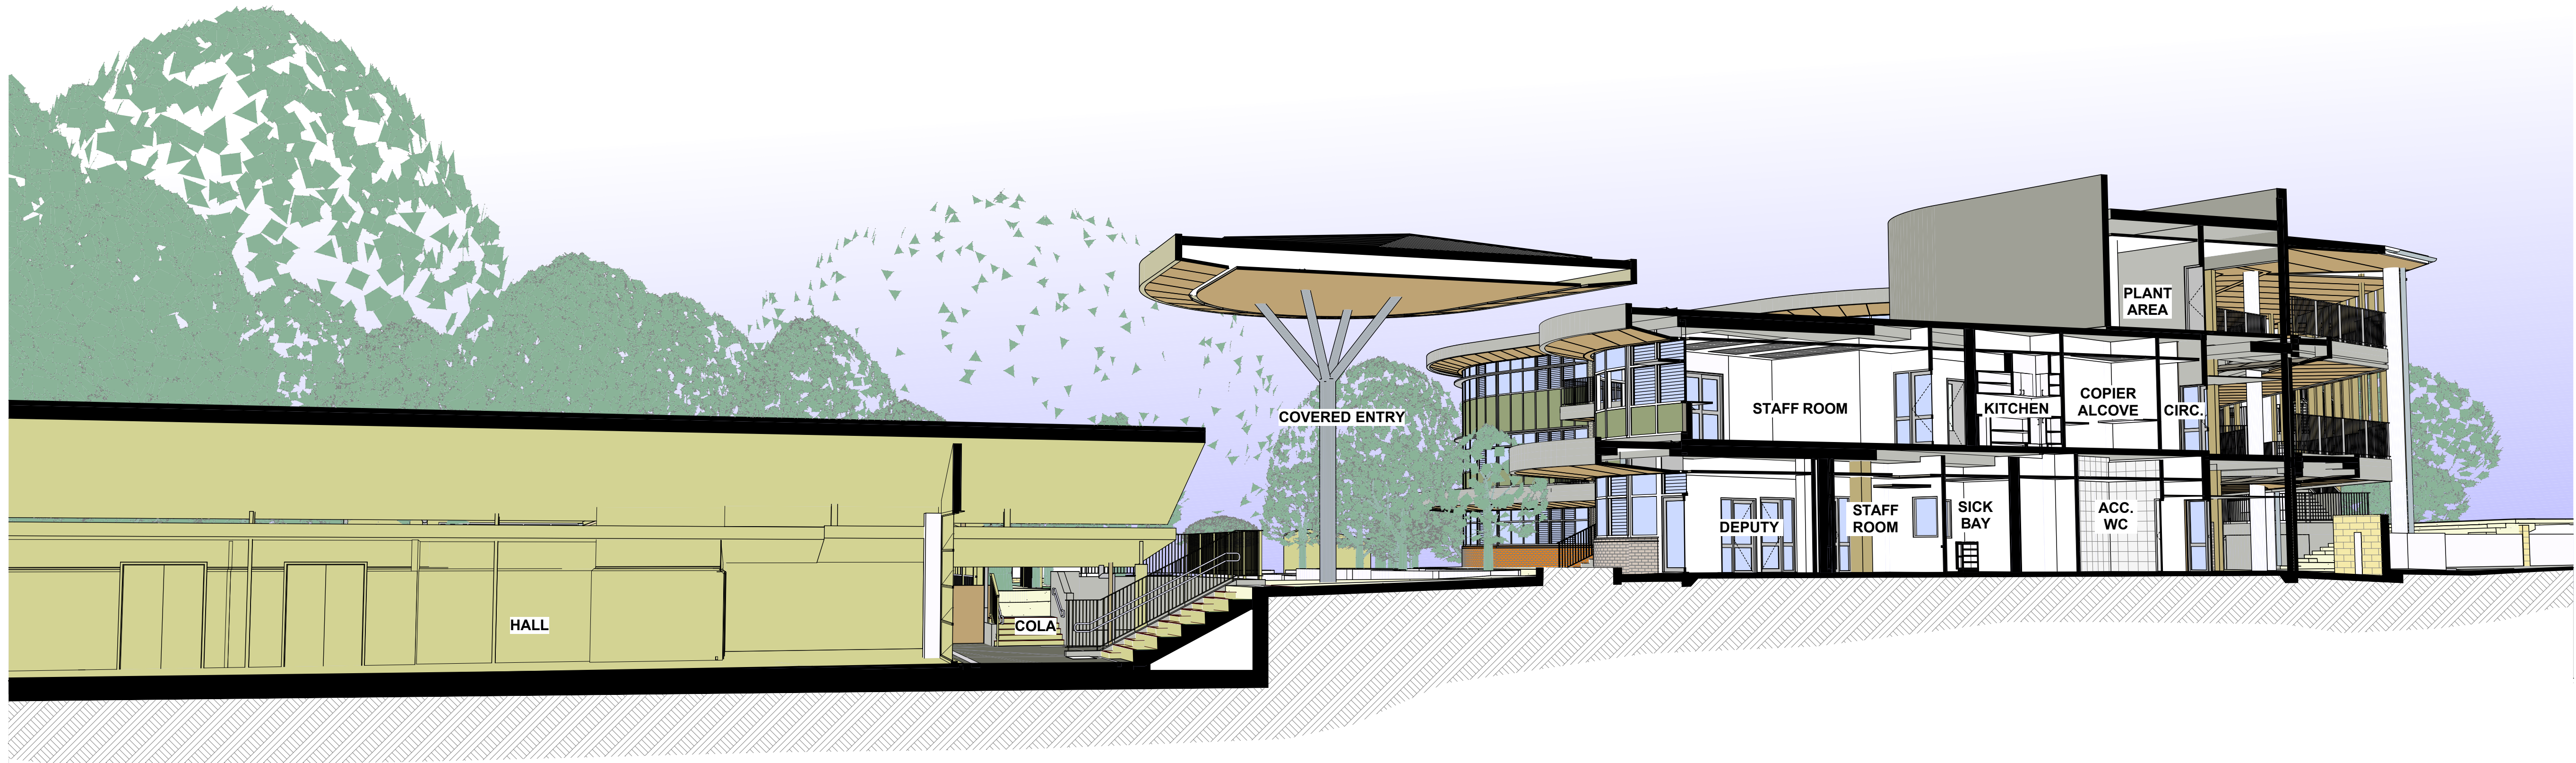

1 COLA / Entry Sectional Perspective
SCALE



2 Section Through Homebase Block
SCALE

GARDNER WETHERILL
ASSOCIATES

T (02) 9929 6777
F (02) 9929 3999
E design@gardnerwetherill.com.au
A.C.N. 104 476 833

LEVEL 2 Suite 2.01
460 Pacific Highway
St Leonards 2065
Non-Resident Architect - Abigail Rose Gardner (Reg No. 3946)

Butler & Co Architects



Kent Road Public School Development
Herring Road MARSFIELD NSW 2122




School Infrastructure NSW
299 George Street SYDNEY NSW 2000

Sectional Perspectives I

SHEET SIZE
A1
PROJECT No
17058

SCALE
NTS
DRAWING No
ADS13


DRAWING NAME

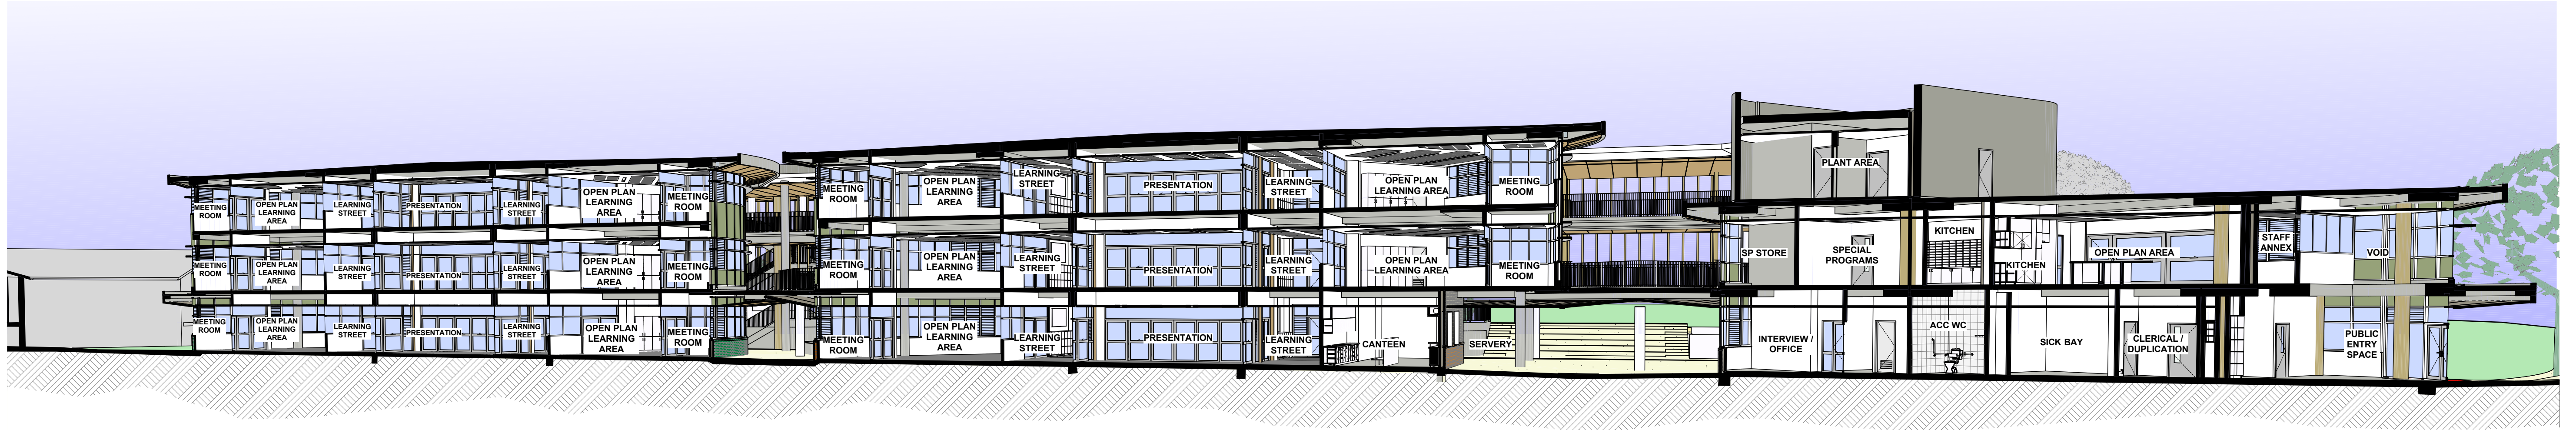

1

Sectional Perspective Through New Blocks

SCALE

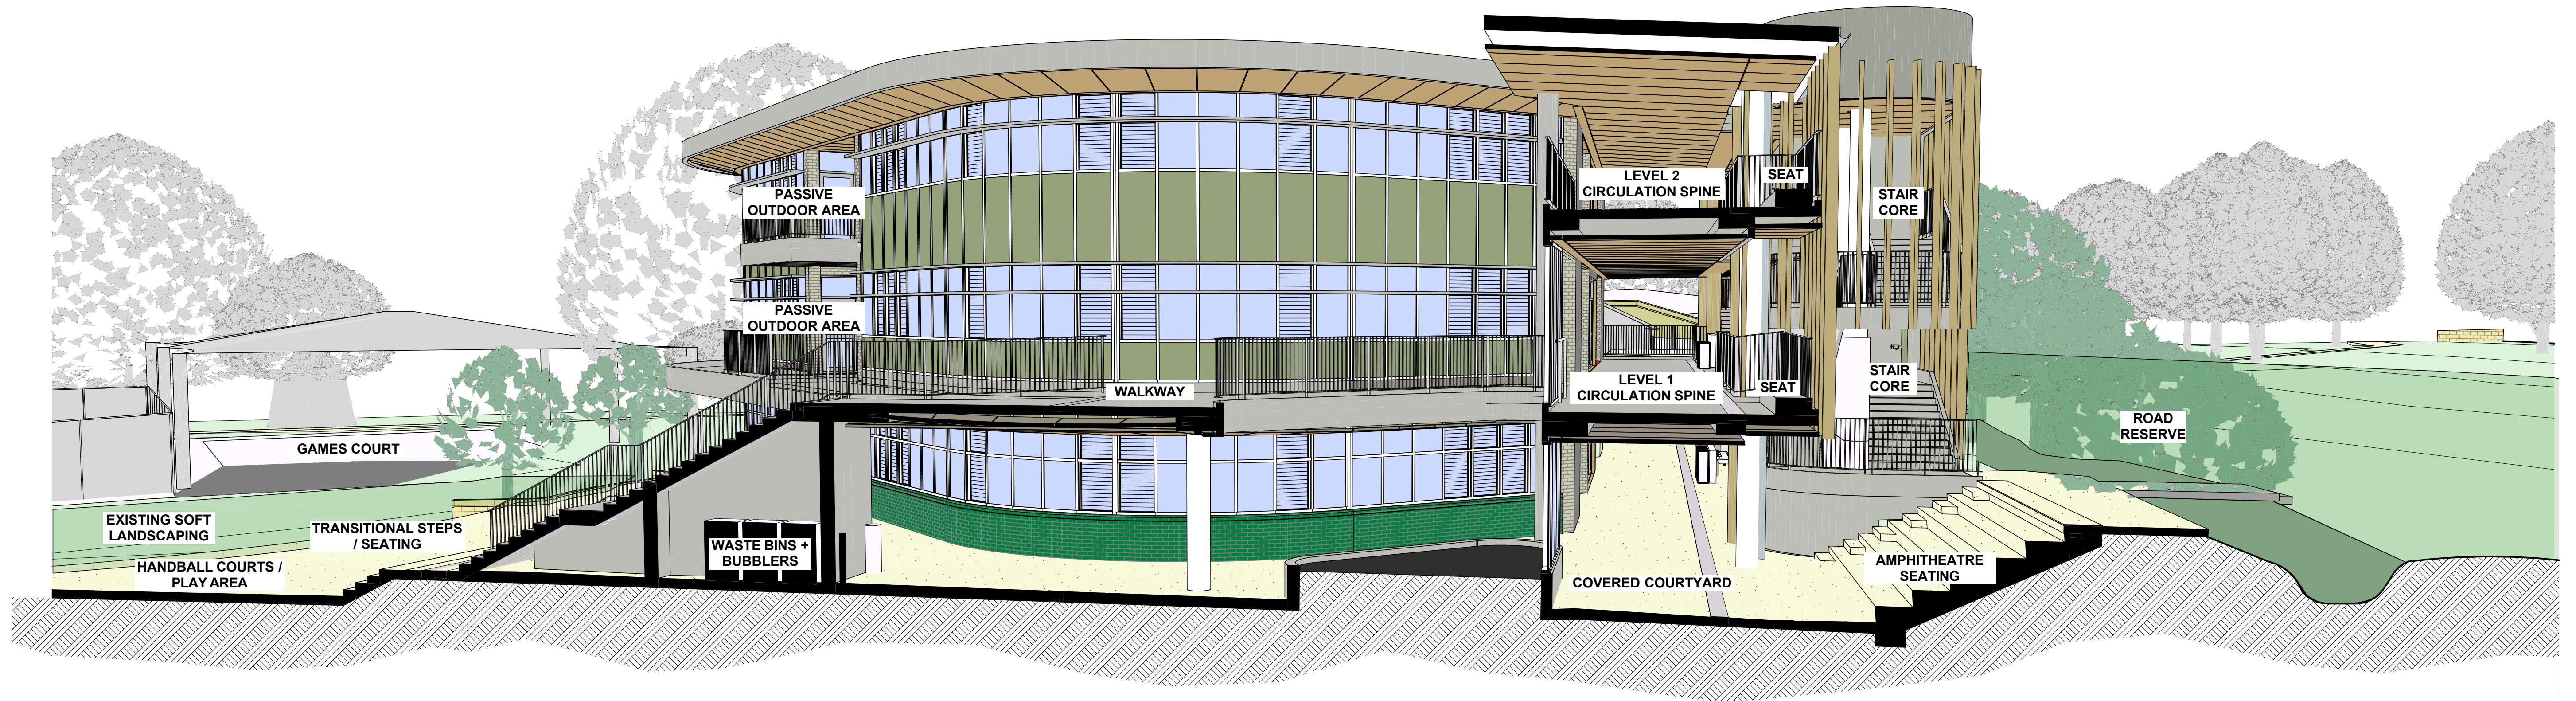

GARDNER WETHERILL
ASSOCIATES

T (02) 9929 6777
F (02) 9929 3999
E design@gardnerwetherill.com.au
A.C.N. 104 476 833

LEVEL 2 Suite 2.01
460 Pacific Highway
St Leonards 2065
New South Wales

BM Server: C:\BMS\1 - BM Server 2017\028 Kent Road Public School\17058\17058.dwg

Butler & Co Architects



Kent Road Public School Development
Herring Road MARSFIELD NSW 2122



School Infrastructure NSW
299 George Street SYDNEY NSW 2000

Sectional Perspectives II

SHEET SIZE
A1

SCALE
1/100 @A1

PROJECT No
17058

DRAWING No
ADS14

DRAWING NAME