


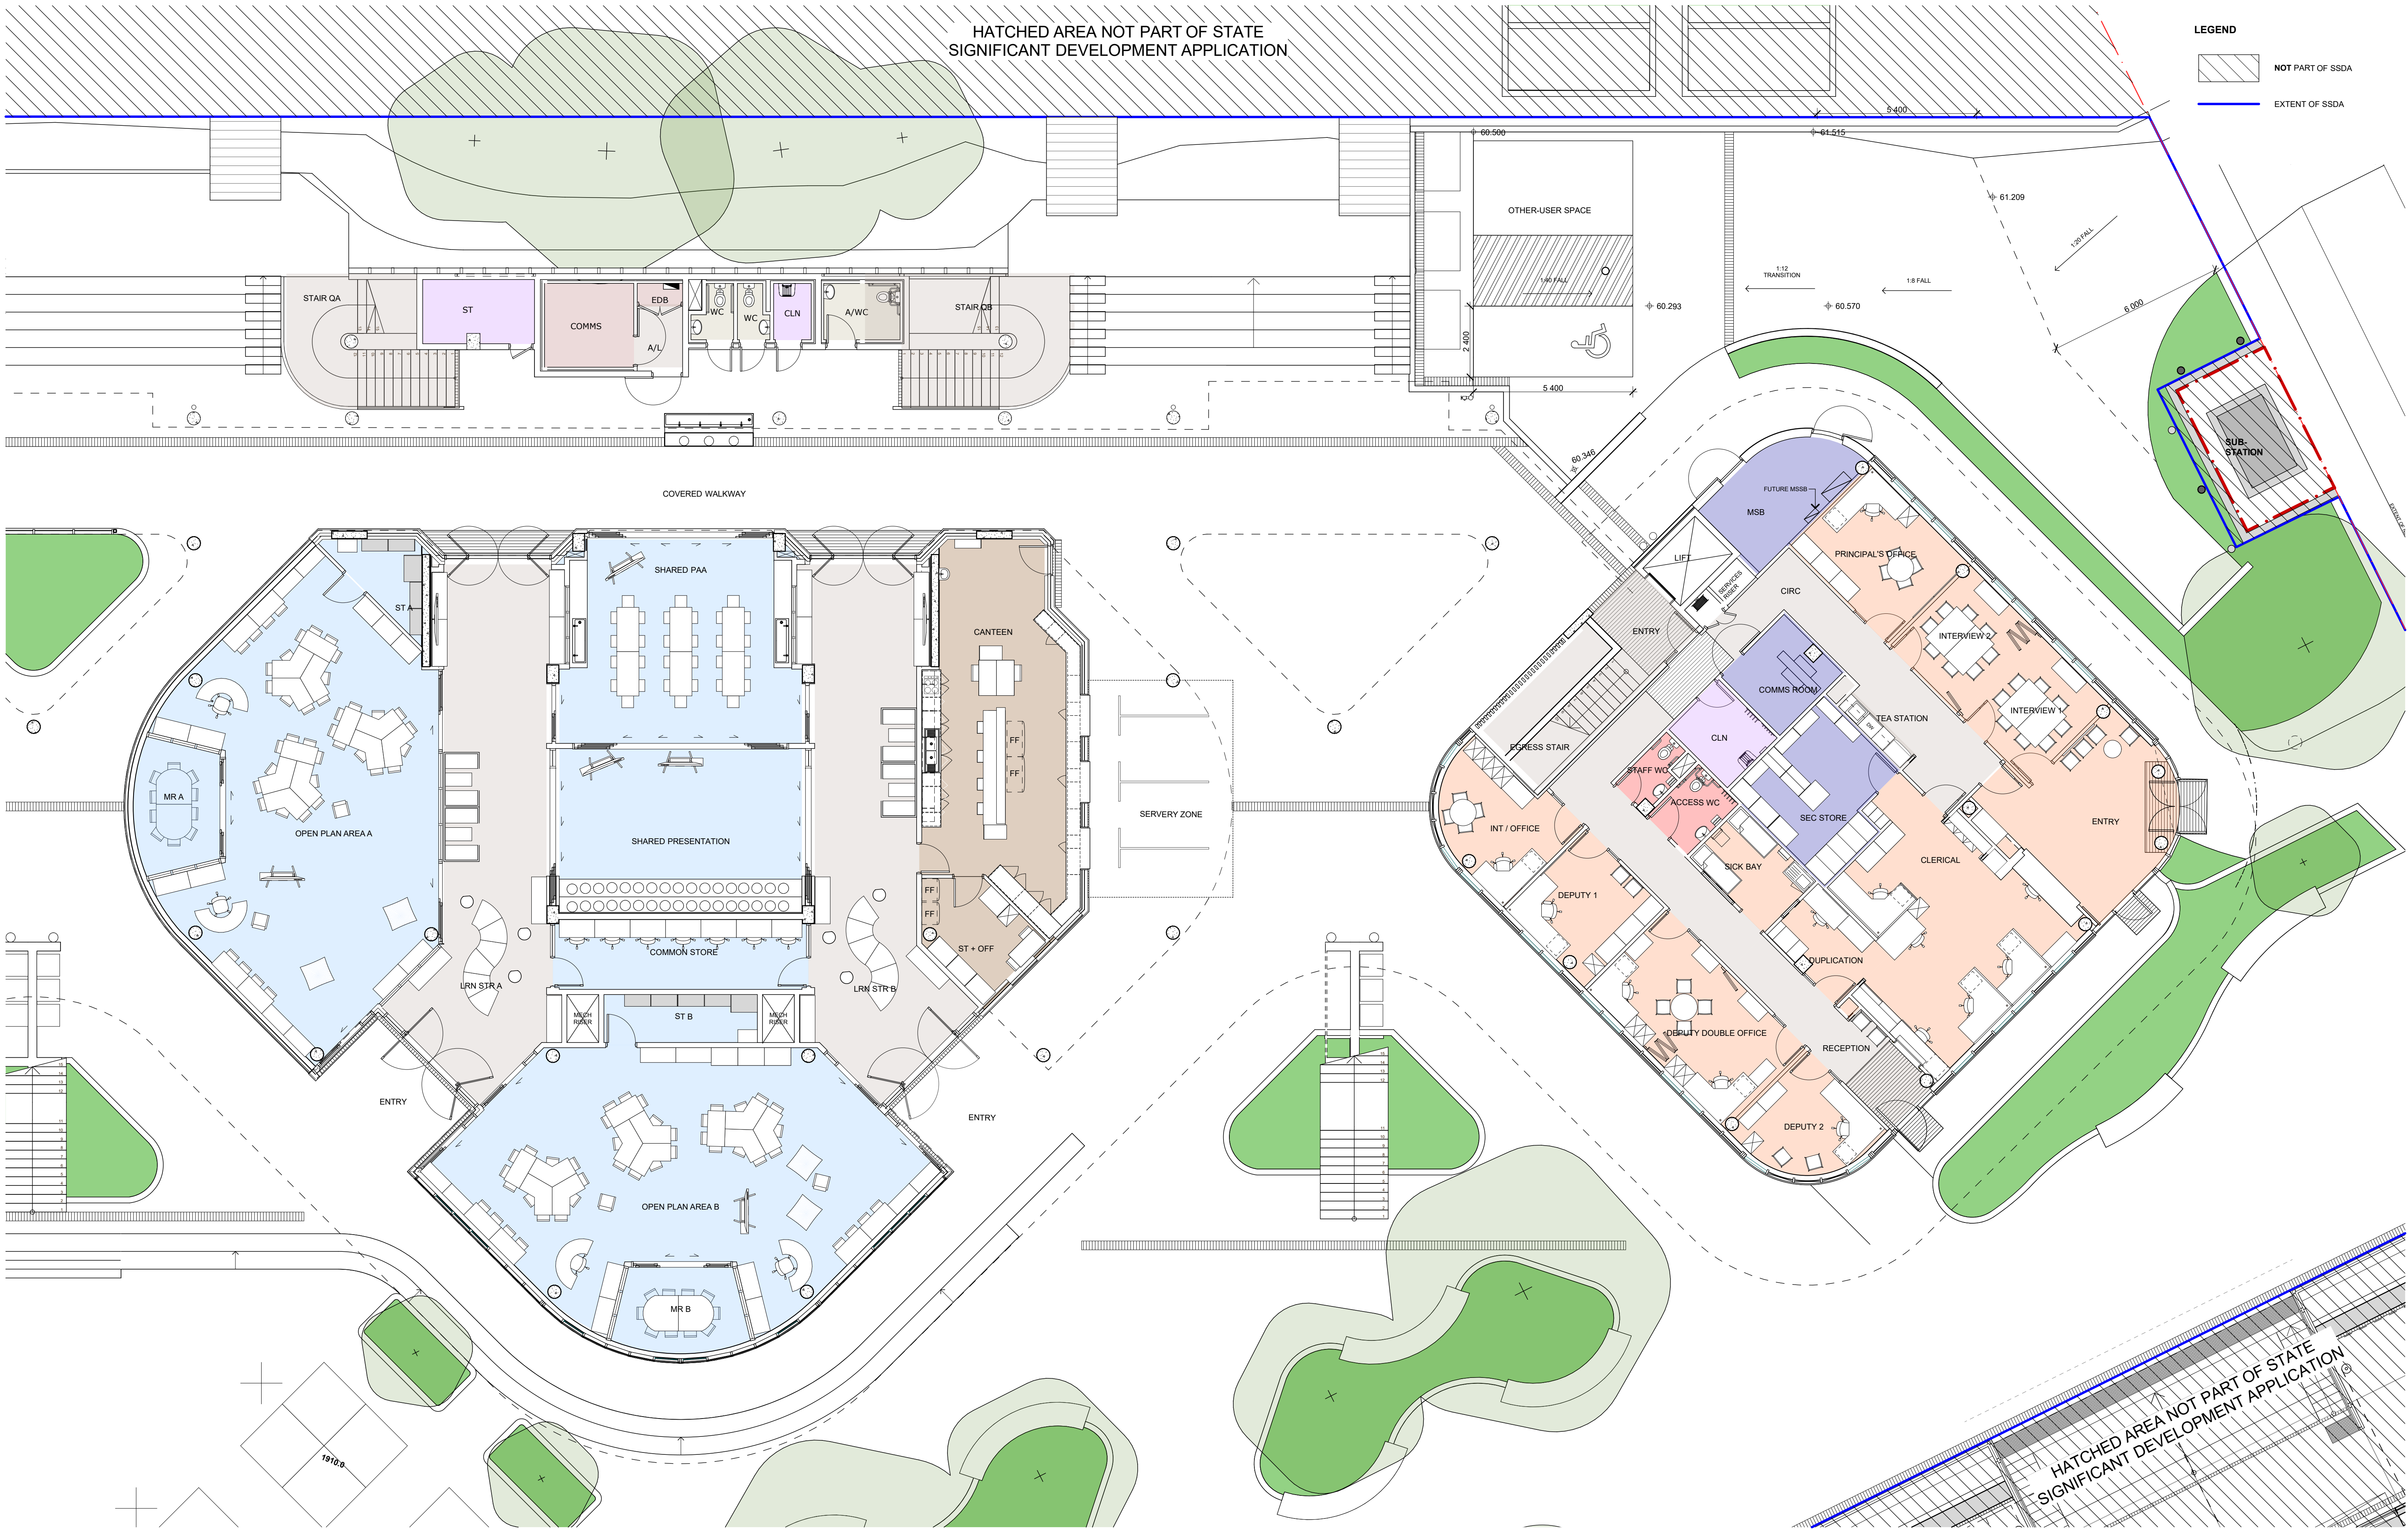

GARDNER WETHERILL
ASSOCIATES

T (02) 9929 6777
F (02) 9929 3999
E design@gardnerwetherill.com.au
A.C.N. 104 476 833

LEVEL 2 Suite 2.01
460 Pacific Highway
St Leonards 2065

Notwithstanding to Architect - Abigail Rose Gardner (Reg No. 3946)

BIM Server: C:\BIM\1 - BIM Server 2017\058 Kent Road Public School\17058 Model 181011

Butler & Co Architects




Kent Road Public School Development
Herring Road MARSFIELD NSW 2122



School Infrastructure NSW
299 George Street SYDNEY NSW 2000


A	CD	12/09/2018	ISSUED FOR CONSULTANT INFORMATION
B	CD	24/09/2018	ISSUED FOR CONSULTANT INFORMATION
C	CD	30/10/2018	ISSUED FOR SSDA
D	CD	11/12/2018	ISSUED FOR SSDA
No	Initial	DATE	REVISION DETAILS

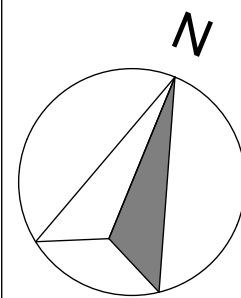

Typical GF Homebase, Canteen & Admin FF&E Plan

ORIGINAL SIZE
0 1 3 6 10m

DRAWING NAME
PROJECT No
17058
SHEET SIZE
A1
SCALE
1:100 @A1
1:200 @A3
REVISION
D
DRAWING No
SSDA-1801

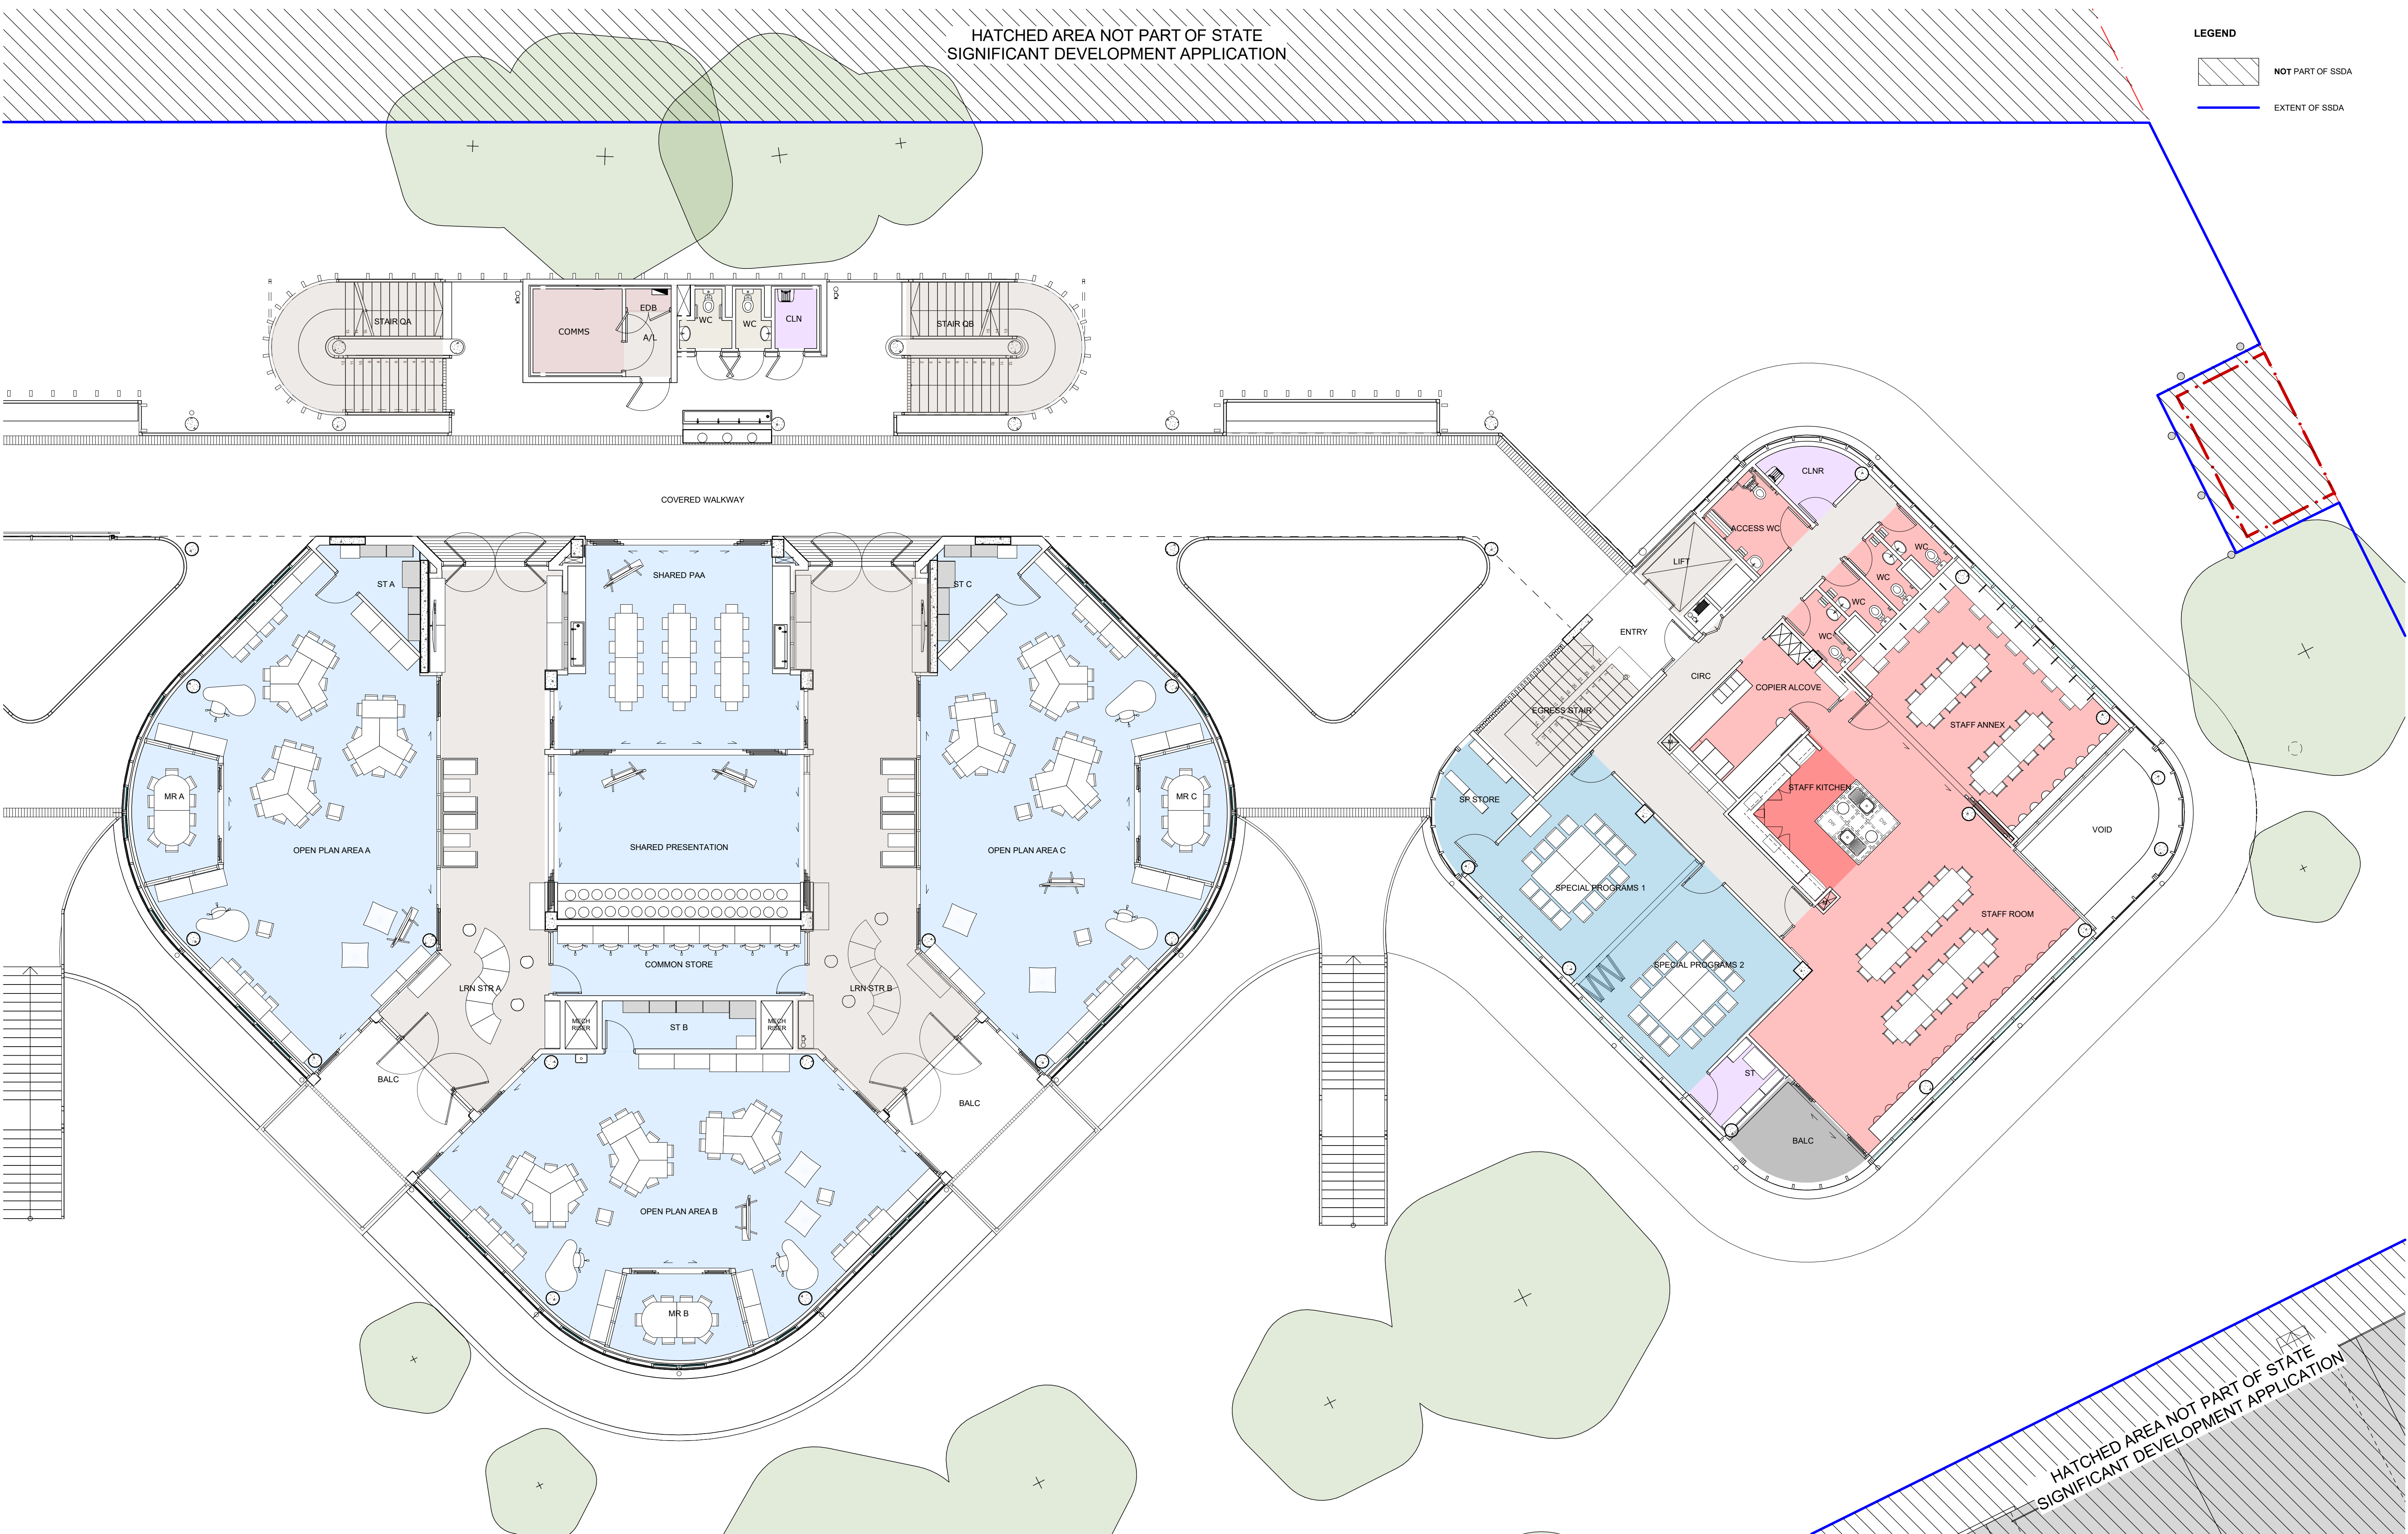

GARDNER WETHERILL
ASSOCIATES

T (02) 9929 6777
F (02) 9929 3999
E design@gardnerwetherill.com.au
A.C.N. 104 476 833

LEVEL 2 Suite 2.01
460 Pacific Highway
St Leonards 2065

Not a Valid Architect - Alistair Rose Gardner (Reg No. 3946)

BIM Server: C:\BIM\1 - BIM Server 2017\028 Kent Road Public School\17058 Model 181011

Butler & Co Architects




Kent Road Public School Development
Herring Road MARSFIELD NSW 2122



School Infrastructure NSW
299 George Street SYDNEY NSW 2000

No	Initial	DATE	REVISION DETAILS
A	CR	12/09/2018	ISSUED FOR CONSULTANT INFORMATION
B	CR	24/09/2018	ISSUED FOR CONSULTANT INFORMATION
C	CR	30/10/2018	ISSUED FOR SSDA
D	CR	11/12/2018	ISSUED FOR SSDA

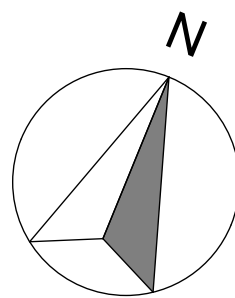

ORIGINAL SIZE
0 1 3 6 10m

Typical L1 & L2 Homebase FF&E Plan

PROJECT No
17058


SHEET SIZE
A1

SCALE
1:100 @A1
1:200 @A3

DRAWING No
SSDA-1802

REVISION
D

DRAWING NAME

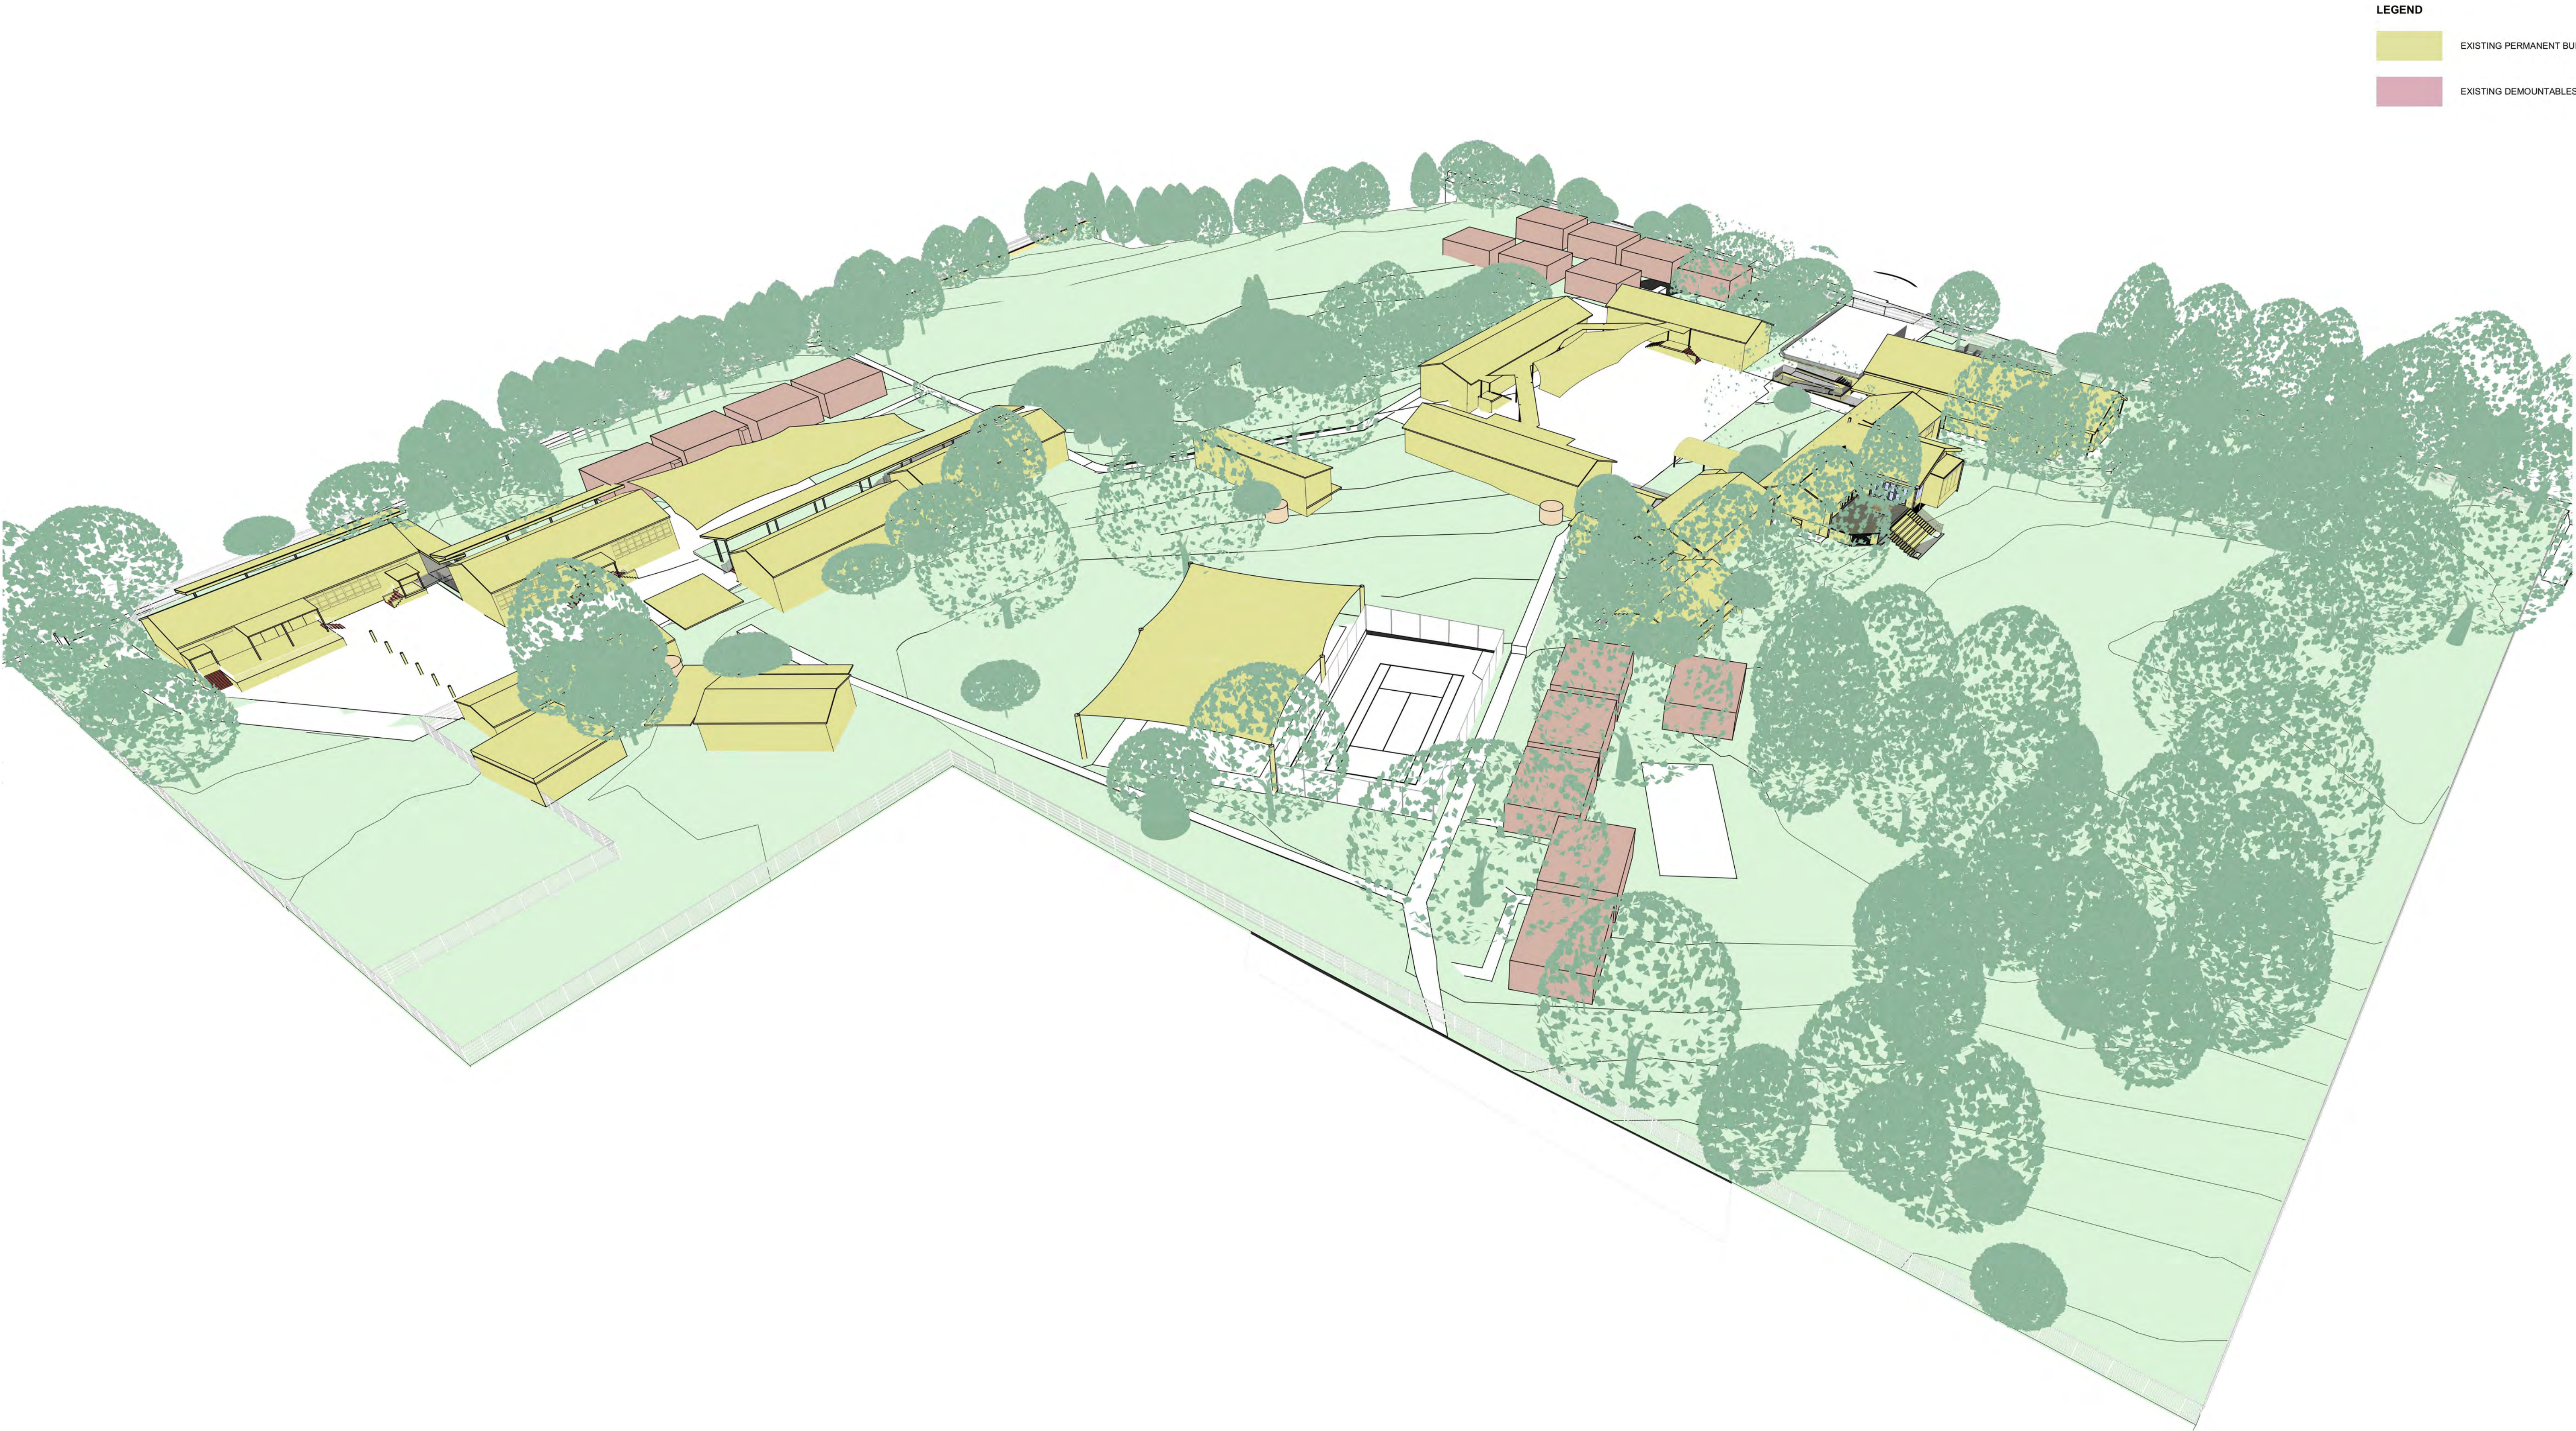

LEGEND

EXISTING PERMANENT BUILDING

EXISTING DEMOUNTABLES

A	CR	12/09/2018	ISSUED FOR CONSULTANT INFORMATION
B	CR	24/09/2018	ISSUED FOR CONSULTANT INFORMATION
C	CR	30/10/2018	ISSUED FOR SIDA
D	CR	31/10/2018	ISSUED FOR SIDA
No	Initial	DATE	REVISION DETAILS



LEGEND

EXISTING PERMANENT BUILDING

EXISTING DEMOUNTABLES

GARDNER WETHERILL
ASSOCIATES

T (02) 9929 6777
F (02) 9929 3999
E design@gardnerwetherill.com.au
A.C.N. 104 476 833

LEVEL 2 Suite 2.01
460 Pacific Highway
St Leonards 2065

Not a registered Architect - Alistair Rose Gardner (Reg No. 3949)

Small text: BIM Server: C:\BIM\1 - BIM Server 2017\7058 Kent Road Public School\17058 Master 181011

Butler & Co Architects

Education
School Infrastructure

Kent Road Public School Development
Herring Road MARSFIELD NSW 2122

School Infrastructure NSW
259 George Street SYDNEY NSW 2000

No	Initial	DATE	REVISION DETAILS
A	CR	12/09/2018	ISSUED FOR CONSULTANT INFORMATION
B	CR	24/09/2018	ISSUED FOR CONSULTANT INFORMATION
C	CR	30/10/2018	ISSUED FOR BIDA
D	CR	21/12/2018	ISSUED FOR BIDA

Aerial Perspective of Proposed School (South)

PROJECT No
17058

SHEET SIZE
A1

SCALE
1:1 @A1

DRAWING No
SSDA-1901

REVISION
D

DRAWING NAME



GARDNER WETHERILL
ASSOCIATES
T (02) 9929 6777
F (02) 9929 3999
E design@gardnerwetherill.com.au
A.C.N. 104 476 833
LEVEL 2 Suite 2.01
460 Pacific Highway
St Leonards 2065
Nonrated Architect - Alistair Rose Gardner (Reg No. 3946)

Butler & Co Architects


**Kent Road Public School Development**
Herring Road MARSFIELD NSW 2122
**School Infrastructure NSW**
299 George Street SYDNEY NSW 2000

A	CR	12/09/2018	ISSUED FOR CONSULTANT INFORMATION
B	CR	24/09/2018	ISSUED FOR CONSULTANT INFORMATION
C	CR	30/10/2018	ISSUED FOR BIDA
D	CR	31/10/2018	ISSUED FOR BIDA
No	Initial	DATE	REVISION DETAILS

Street / Entry Perspective From Kent Road
PROJECT No **17058** SHEET SIZE **A1** SCALE **@A1**
DRAWING No **SSDA-1902** REVISION **D**



GARDNER WETHERILL
ASSOCIATES

T (02) 9929 6777
F (02) 9929 3999
E design@gardnerwetherill.com.au
A.C.N. 104 476 833

LEVEL 2 Suite 2.01
460 Pacific Highway
St Leonards 2065

Not a registered Architect - Alistair Rose Gardner (Reg No. 3949)

Butler & Co Architects



Kent Road Public School Development
Herring Road MARSFIELD NSW 2122



Education
School Infrastructure 259 George Street SYDNEY NSW 2000

A	CH	12/09/2018	ISSUED FOR CONSULTANT INFORMATION
B	CH	24/09/2018	ISSUED FOR CONSULTANT INFORMATION
C	CH	30/10/2018	ISSUED FOR BIDA
D	CH	21/12/2018	ISSUED FOR BIDA
No	Initial	DATE	REVISION DETAILS

Playground Perspective Looking North

PROJECT No
17058

SHEET SIZE
A1

SCALE
@A1

DRAWING No
SSDA-1903

REVISION
D



GARDNER WETHERILL
ASSOCIATES

T (02) 9929 6777
F (02) 9929 3999
E design@gardnerwetherill.com.au
A.C.N. 104 476 833

LEVEL 2 Suite 2.01
460 Pacific Highway
St Leonards 2065

NSW Government - Kent Road Public School

Butler & Co Architects



Kent Road Public School Development
Herring Road MARSFIELD NSW 2122



Education
School Infrastructure NSW
259 George Street SYDNEY NSW 2000

No	Initial	DATE	REVISION DETAILS
A	CW	12/09/2018	ISSUED FOR CONSULTANT INFORMATION
B	CW	24/09/2018	ISSUED FOR CONSULTANT INFORMATION
C	CW	30/10/2018	ISSUED FOR SIDA
D	CW	31/10/2018	ISSUED FOR SIDA

Road Reserve Perspective Looking South West

PROJECT No
17058

SHEET SIZE
A1

SCALE
@A1

DRAWING No
SSDA-1904

REVISION
D