



NSW ARCHITECTS REGISTRATION BOARD /
NOMINATED ARCHITECTS
6501 ABBIE GALVIN
8558 ANTOISCHKA TITCHOWSKY
7115 JULIAN ASHTON
7053 MATTHEW BLAIR
7151 PHILIP PROSSINGTON
4937 JAMES GROSE
Telephone +61 2 8297 7200
Facsimile +61 2 8297 7299
www.bvn.com.au

INTELLECTUAL PROPERTY
COPYRIGHT BVN ARCHITECTURE PTY LIMITED. UNLESS OTHERWISE
AGREED IN WRITING ALL RIGHTS TO THIS DOCUMENT ARE SUBJECT TO
PAYMENT IN FULL OF ALL BVN CHARGES. THIS DOCUMENT MAY ONLY
BE USED FOR THE EXPRESS PURPOSE AND PROJECT FOR WHICH IT
HAS BEEN CREATED AND DELIVERED. AS NOTIFIED IN WRITING BY
BVN AND THIS DOCUMENT MAY NOT BE, OTHERWISE USED, OR COPIED,
ANY UNAUTHORISED USE OF THIS DOCUMENT IS AT THE USER'S SOLE
RISK AND WITHOUT LIMITING BVN'S RIGHTS THE USER RELEASES AND
INDEMNIFIES BVN FROM AND AGAINST ALL LOSS SO ARISING.

NOTE
CONTRACTOR TO CHECK AND VERIFY ALL DIMENSIONS ON SITE PRIOR
TO COMMENCEMENT OF WORK OR PREPARATION OF SHOP DRAWINGS.
DO NOT SCALE THIS DRAWING.


ISSUE	DATE	FOR
1	16-02-2021	DRAFT
2	22-02-2021	ENG. BACKGROUNDS
3	14-05-2021	FINAL FOR SSDA


PROJECT MANAGER
APP Corporation Pty Ltd
TEL: 02 9957 6211
ARCHITECT
BVN
TEL: 02 8297 7200
STRUCTURAL & CIVIL CONSULTANT
NORTHROP ENGINEERS
TEL: 02 4943 1777
ELECTRICAL & MECHANICAL CONSULTANT
STEESEN VARMING PTY LTD
TEL: 02 9967 2200
HYDRAULIC & WET FIRE CONSULTANT
WARREN SMITH & PARTNERS
TEL: 02 9299 1312
LANDSCAPE CONSULTANT
URBIS LANDSCAPE
TEL: 02 8233 9900
CLIENT

 **Health**
Infrastructure
HEALTH INFRASTRUCTURE, NSW
CLIENT NUMBER

PROJECT
JOHN HUNTER HEALTH &
INNOVATION PRECINCT
Lookout Rd, New Lambton Heights
NSW 2305
BVN PROJECT NUMBER

1904010
DRAWING KEY

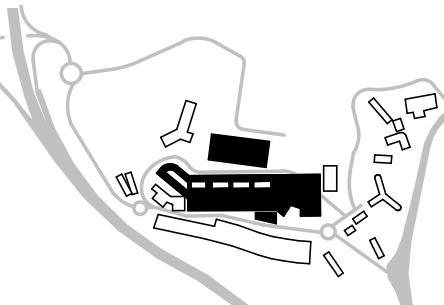

TRUE NORTH

GRAPHIC SCALE
0 40000 100000
SCALE

1 : 20000 @ A1
1 : 4000 @ A3
STATUS

DRAWING
SSDA


LOCALITY / CONTEXT PLAN
ISSUE

AR_C0-A20 XX-X0 3

nearmap
current : clear : change

C:\REVIT_LOCAL\2020\AR_A0-M10\NL_X0_RVT_ISTEL_50_mmm_1.mxd 14/05/2021 9:54:30 AM



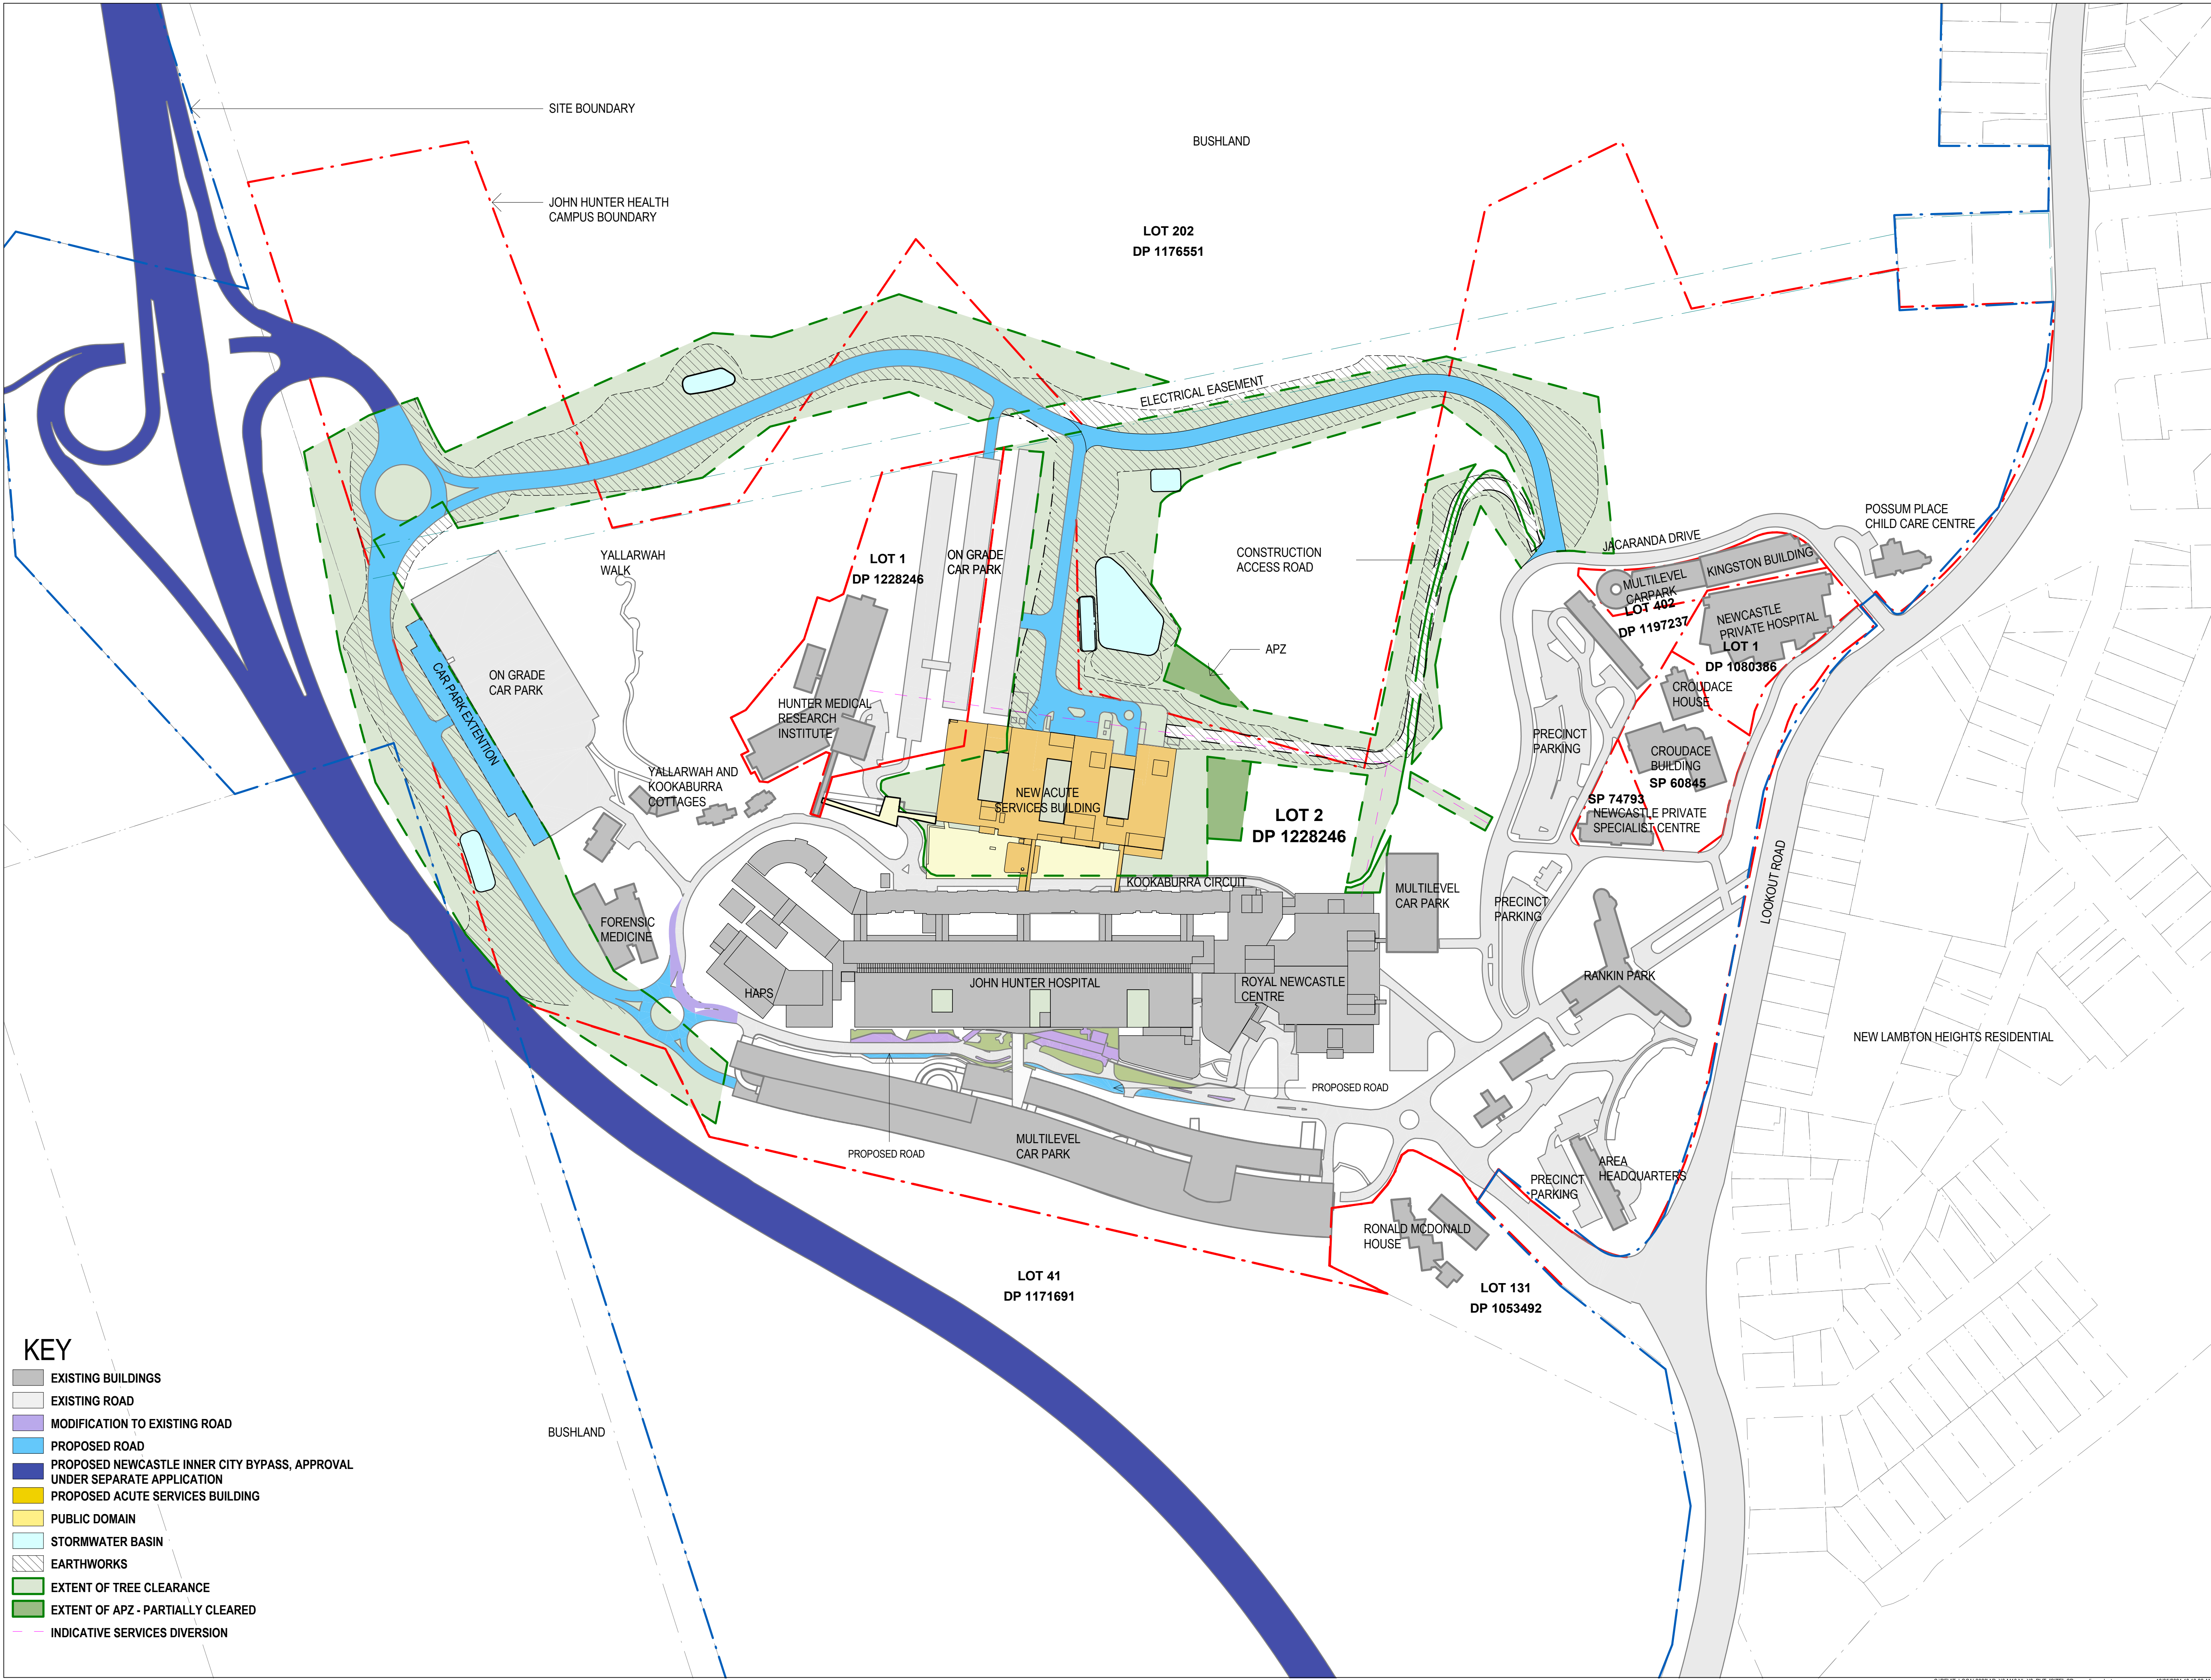

- KEY**
- EXISTING BUILDINGS
 - EXISTING ROAD
 - MODIFICATION TO EXISTING ROAD
 - PROPOSED ROAD
 - PROPOSED NEWCASTLE INNER CITY BYPASS, APPROVAL UNDER SEPARATE APPLICATION
 - PROPOSED ACUTE SERVICES BUILDING
 - PUBLIC DOMAIN
 - STORMWATER BASIN
 - EARTHWORKS
 - EXTENT OF TREE CLEARANCE
 - EXTENT OF APZ - PARTIALLY CLEARED
 - INDICATIVE SERVICES DIVERSION

BVN

NSW ARCHITECTS REGISTRATION BOARD /
NOMINATED ARCHITECTS

6501 ABBIE GALVIN
5558 ANTOISCHKA TITCHKOSKY
7115 JULIAN ASHTON
7553 MATTHEW BLAIR
7151 PHILIP PROSSERINGTON
4937 JAMES GROSE

Telephone +61 2 8297 7200
Facsimile +61 2 8297 7299
www.bvn.com.au

INTELLECTUAL PROPERTY
COPYRIGHT BVN ARCHITECTURE PTY LIMITED. UNLESS OTHERWISE AGREED IN WRITING ALL RIGHTS TO THIS DOCUMENT ARE SUBJECT TO PAYMENT IN FULL OF ALL BVN CHARGES. THIS DOCUMENT MAY ONLY BE USED FOR THE EXPRESS PURPOSE AND PROJECT FOR WHICH IT HAS BEEN CREATED AND DELIVERED. AS NOTIFIED IN WRITING BY BVN AND THIS DOCUMENT MAY NOT BE OTHERWISE USED, OR COPIED, ANY UNAUTHORIZED USE OF THIS DOCUMENT IS AT THE USER'S SOLE RISK AND WITHOUT LIMITING BVN'S RIGHTS THE USER RELEASES AND INDEMNIFIES BVN FROM AND AGAINST ALL LOSS ARISING.

NOTE
CONTRACTOR TO CHECK AND VERIFY ALL DIMENSIONS ON SITE PRIOR TO COMMENCEMENT OF WORK OR PREPARATION OF SHOP DRAWINGS. DO NOT SCALE THIS DRAWING.

ISSUE	DATE	FOR
1	16-02-2021	DRAFT
2	22-02-2021	ENG. BACKGROUNDS
3	05-03-2021	FOR INFORMATION
4	16-03-2021	FOR INFORMATION
5	01-04-2021	SSDA
6	14-05-2021	FINAL FOR SSDA

PROJECT MANAGER
APP Corporation Pty Ltd
TEL: 02 9957 6211

ARCHITECT
BVN
TEL: 02 8297 7200

STRUCTURAL & CIVIL CONSULTANT
NORTHROP ENGINEERS
TEL: 02 4943 1777

ELECTRICAL & MECHANICAL CONSULTANT
STEESEN VARMING PTY LTD
TEL: 02 9967 2200

HYDRAULIC & WET FIRE CONSULTANT
WARREN SMITH & PARTNERS
TEL: 02 9299 1312

LANDSCAPE CONSULTANT
URBIS LANDSCAPE
TEL: 02 8233 9900

CLIENT
 Health Infrastructure
HEALTH INFRASTRUCTURE, NSW
CLIENT NUMBER

PROJECT
JOHN HUNTER HEALTH & INNOVATION PRECINCT
Lookout Rd, New Lambton Heights NSW 2305
BVN PROJECT NUMBER

1904010
DRAWING KEY

TRUE NORTH PROJECT NORTH

GRAPHIC SCALE
0 40000 100000
SCALE

1: 2000 @ A1 1:4000 @ A3
STATUS

DRAWING
SSDA

PROPOSED SITE PLAN - NORTH ROAD EAST PHASE

AR_C0-A22 NL-X0

6



INTELLECTUAL PROPERTY

COPYRIGHT BY BN ARCHITECTURE PTY LIMITED. UNLESS OTHERWISE AGREED IN WRITING ALL RIGHTS TO THIS DOCUMENT ARE SUBJECT TO PAYMENT IN FULL OF ALL BN CHARGES. THIS DOCUMENT MAY ONLY BE USED FOR THE EXPRESS PURPOSE AND PROJECT FOR WHICH IT HAS BEEN CREATED AND DELIVERED. AS NOTIFIED IN WRITING BY BN AND THIS DOCUMENT MAY NOT BE OTHERWISE USED, OR COPIED ANY UNAUTHORISED USE OF THIS DOCUMENT IS AT THE USER'S SOLE RISK AND WITHOUT LIMITING BN'S RIGHTS THE USER RELEASES AND INDEMNIFIES BN FROM AND AGAINST ALL LOSS SO ARISING.

NOTE
CONTRACTOR TO CHECK AND VERIFY ALL DIMENSIONS ON SITE PRIOR TO COMMENCEMENT OF WORK OR PREPARATION OF SHOP DRAWINGS. DO NOT SCALE THIS DRAWING

ISSUE	DATE	FOR
1	22-02-2021	ENG. BACKGROUNDS
2	05-03-2021	FOR INFORMATION
3	16-03-2021	FOR INFORMATION
4	01-04-2021	SSDA
5	14-05-2021	FINAL FOR SSDA

PROJECT MANAGER
APP Corporation Pty Ltd
TEL: 02 9957 6211

ARCHITECT
BVN
TEL: 02 8297 7200

STRUCTURAL & CIVIL CONSULTANT
NORTHROP ENGINEERS
TEL: 02 4943 1777

ELECTRICAL & MECHANICAL CONSULTANT
STEESAN VARIMING PTY LTD
TEL: 02 9967 2200

HYDRAULIC & WET FIRE CONSULTANT
WARREN SMITH & PARTNERS
TEL: 02 9299 1312

LANDSCAPE CONSULTANT
URBIS LANDSCAPE
TEL: 02 8233 9900

CLIENT





PROJECT

JOHN HUNTER HEALTH &
INNOVATION PRECINCT
Lookout Rd, New Lambton Heights
NSW 2305

BVN PROJECT NUMBER

1904010

DRAWING KEY

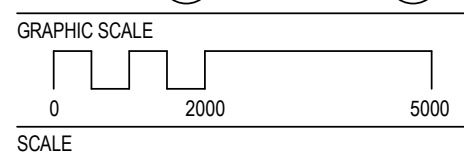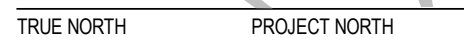

1:2000@A1	1:200 @ A3
STATUS	

DRAWING
SSDA

PROPOSED SITE PLAN - INITIAL PHASE

AR_ C0-A22 NL-X1	5
------------------	---

