


REFER TO DRAWING CV_30-B10 NL-C3 FOR LEGEND

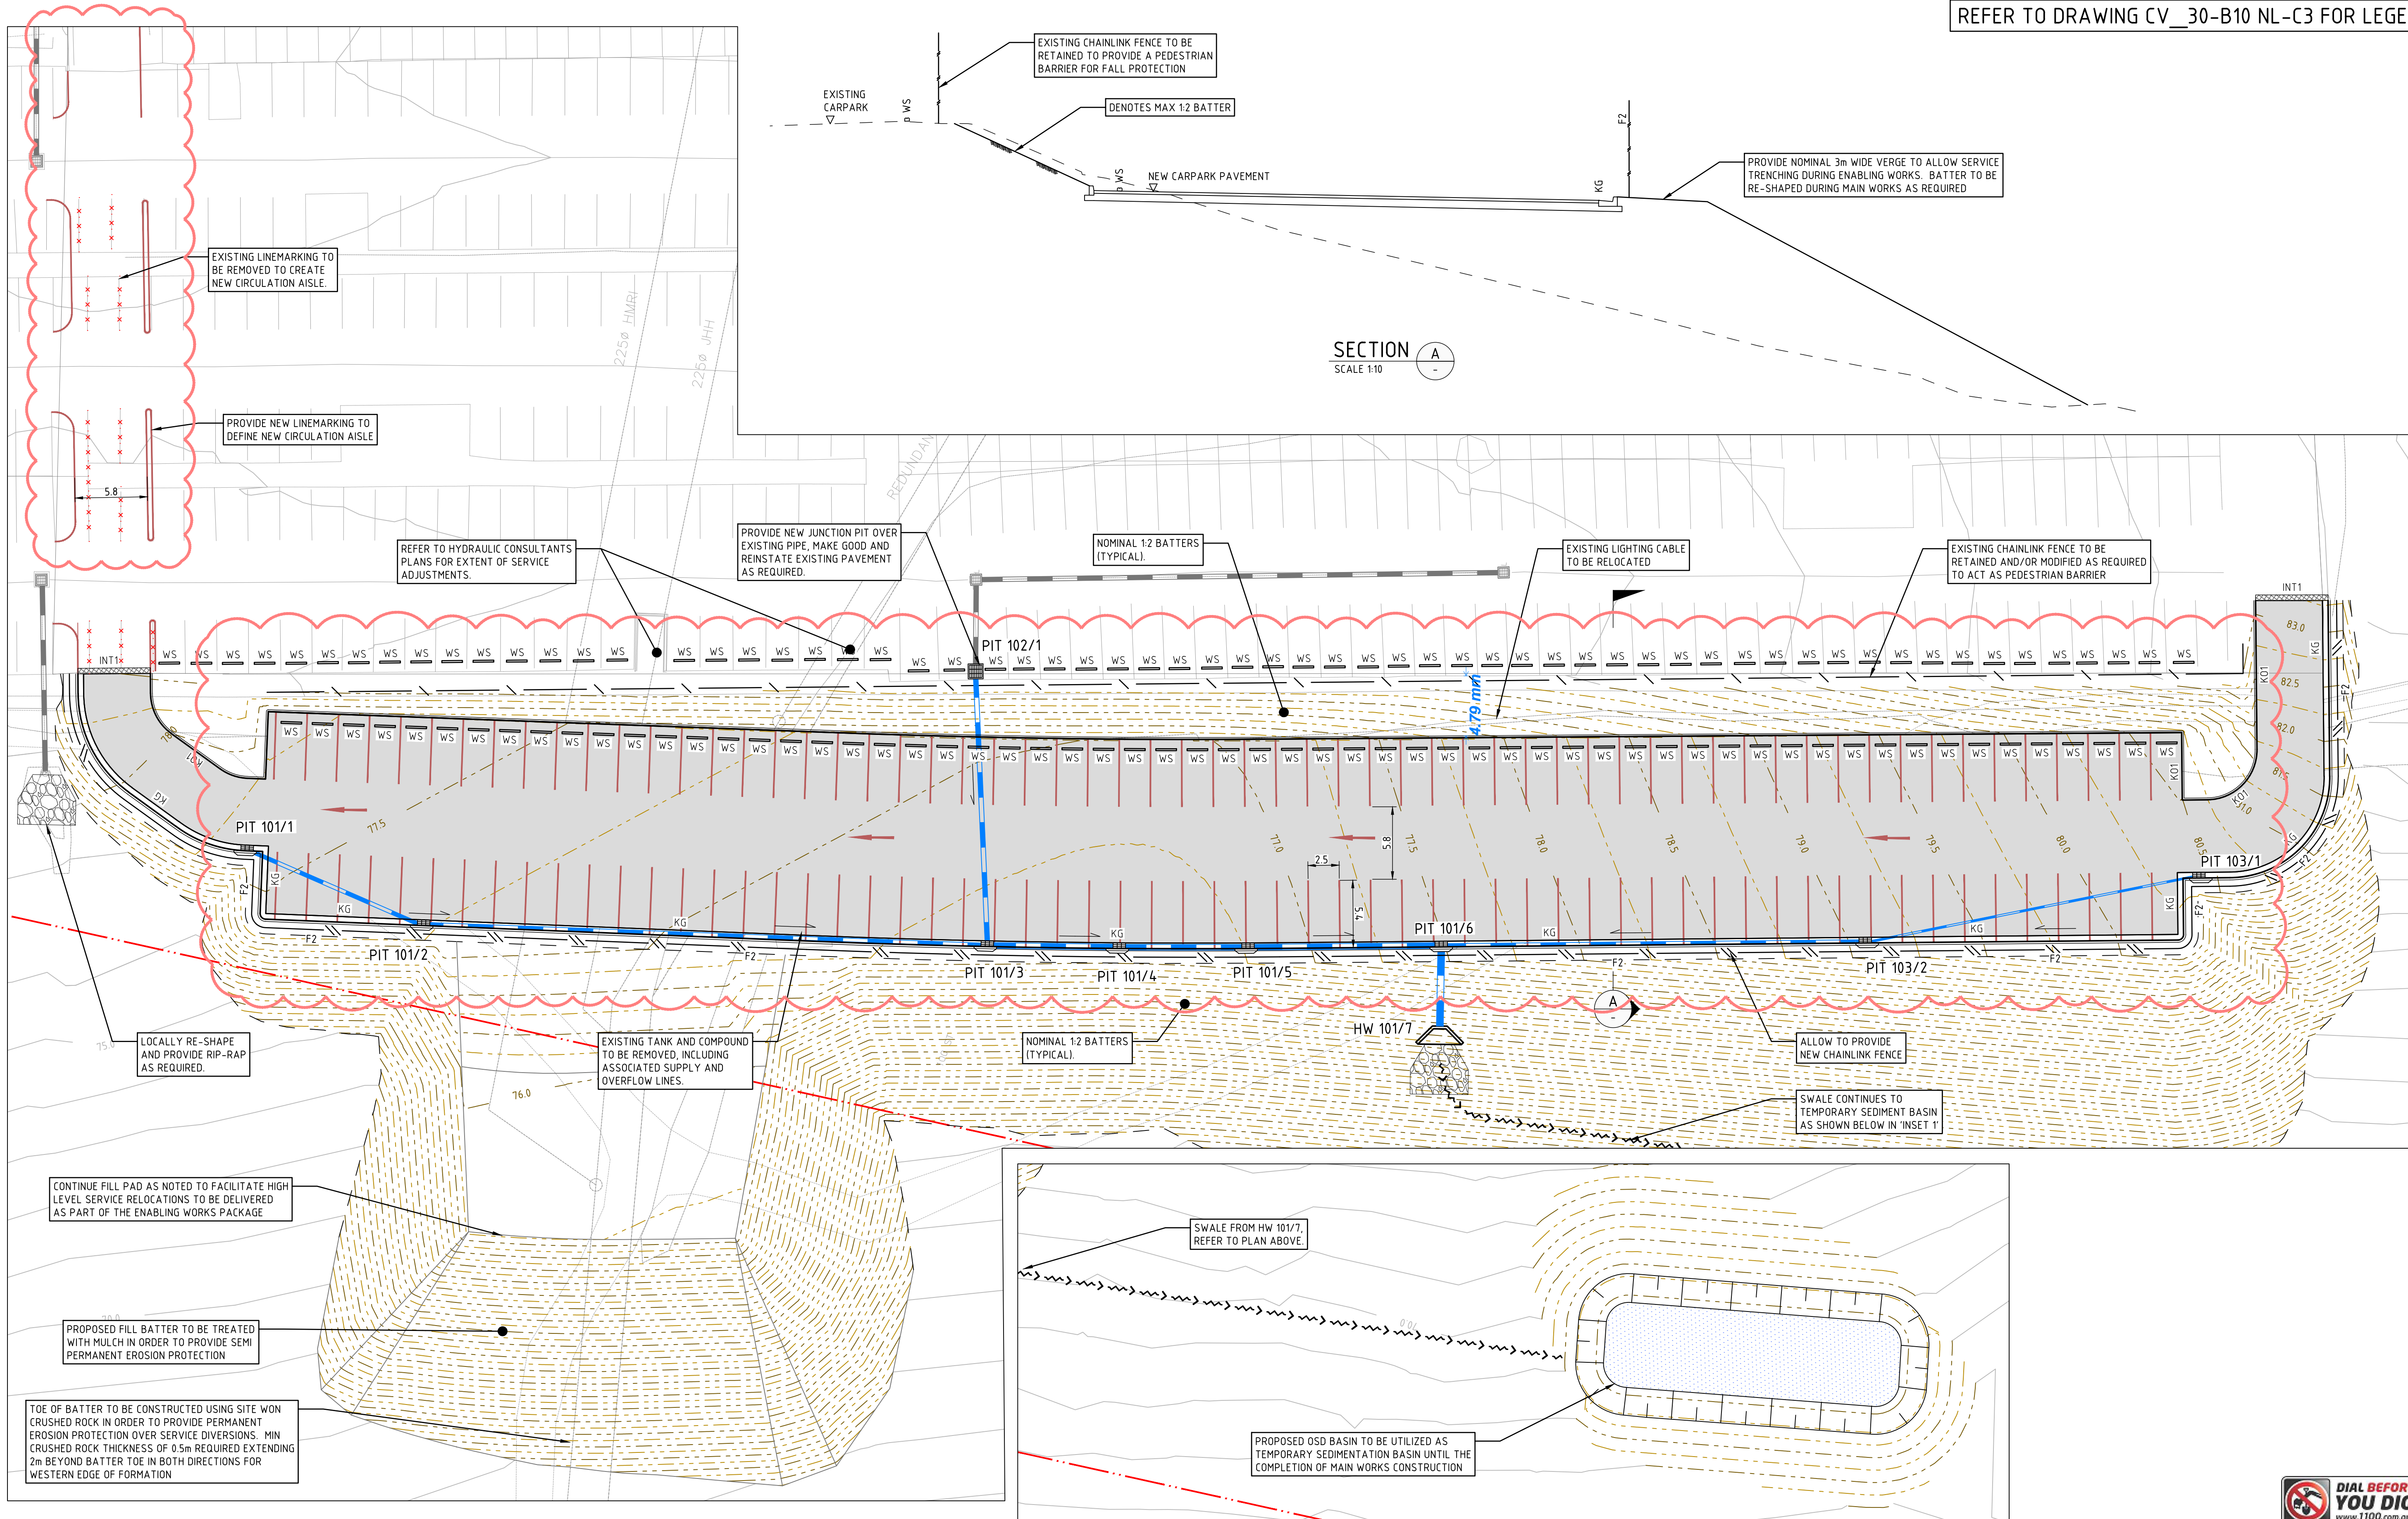

SECTION A
SCALE 1:10

'INSET 1'



ISSUED FOR CONSTRUCTION

REVISION	DESCRIPTION	ISSUED	VER'D	APP'D	DATE
1	ISSUED FOR INFORMATION	LS		CS	21.07.21
A	ISSUED FOR TENDER	LS		CS	01.09.21
B	REVISED FOR TENDER	LS		CS	15.09.21
C	ISSUED FOR CONSTRUCTION	JK		CS	21.04.22
D	CARPARK SPACING REVISED	JK		CS	01.06.22

	CLIENT
	ARCHITECT
DRAWING NOT TO BE USED FOR CONSTRUCTION UNLESS VERIFICATION SIGNATURE HAS BEEN ADDED	

THE COPYRIGHT OF THIS DRAWING REMAINS WITH NORTHROP CONSULTING ENGINEERS PTY LTD

 Suite 4, 215 Pacific Hwy, Charlestown NSW 2290 P.O. Box 180, Charlestown NSW 2290 Ph: (02) 4943 1777 Fax: (02) 4943 1577 Email: newcastle@northrop.com.au ABN 81 094 433 100
ALL DIMENSIONS TO BE VERIFIED ON SITE BEFORE COMMENCING WORK. NORTHROP ACCEPTS NO RESPONSIBILITY FOR THE USABILITY, COMPLETENESS OR SCALE OF DRAWINGS TRANSFERRED ELECTRONICALLY. THIS DRAWING MAY HAVE BEEN PREPARED USING COLOUR, AND MAY BE INCOMPLETE IF COPIED TO BLACK & WHITE.
SCALE 1:250 @ A1

PROJECT
JOHN HUNTER HOSPITAL AND INNOVATION PRECINCT LOOKOUT ROAD, NEW LAMBTON HEIGHTS N.S.W

DRAWING TITLE
CIVIL ENABLING WORKS CIVIL WORKS PLAN - SHEET 1

JOB NUMBER
NL191366

DRAWING NUMBER	REVISION
CV_30-B10 NL-C1	D
DRAWING SHEET SIZE = A1	