



INTELLECTUAL PROPERTY

COPYRIGHT BY BNV ARCHITECTURE PTY LIMITED. UNLESS OTHERWISE AGREED IN WRITING, ALL RIGHTS TO THIS DOCUMENT ARE SUBJECT TO PAYMENT IN FULL OF ALL BNV CHARGES; THIS DOCUMENT MAY ONLY BE USED FOR THE EXPRESS PURPOSE AND PROJECT FOR WHICH IT HAS BEEN CREATED AND DELIVERED, AS NOTIFIED IN WRITING BY BNV; AND THIS DOCUMENT MAY NOT BE OTHERWISE USED, OR COPIED, ANY UNAUTHORISED USE OF THIS DOCUMENT IS AT THE USER'S SOLE RISK AND WITHOUT LIMITING BNV'S RIGHTS, ALL USER RELEASES AND INDEMNIFIES BNV FROM AND AGAINST ALL LOSS OR ARISING.

NOTE
CONTRACTOR TO CHECK AND VERIFY ALL DIMENSIONS ON SITE PRIOR TO COMMENCEMENT OF WORK OR PREPARATION OF SHOP DRAWINGS. DO NOT SCALE THIS DRAWING.

ISSUE	DATE	FOR
1	16-02-2021	DRAFT
2	22-02-2021	ENG. BACKGROUNDS
3	05-03-2021	FOR INFORMATION
4	16-03-2021	FOR INFORMATION
5	01-04-2021	SSDA
6	14-05-2021	FINAL FOR SSDA
7	06-08-2021	FINAL FOR SSDA
8	11-05-2022	SSDA MODIFICATION 1

PROJECT MANAGER
APP Corporation Pty Ltd
TEL: 02 9957 6211

ARCHITECT
BVN
TEL: 02 8297 7200

STRUCTURAL & CIVIL CONSULTANT
NORTHROBE ENGINEERS
TEL: 02 4943 1777

ELECTRICAL & MECHANICAL CONSULTANT
STEESSEN VARIMING PTY LTD
TEL: 02 9967 2200

HYDRAULIC & WET FIRE CONSULTANT
WARREN SMITH & PARTNERS
TEL: 02 9299 1312

LANDSCAPE CONSULTANT
URBIS LANDSCAPE
TEL: 02 8233 9900

CLIENT




PROJECT

JOHN HUNTER HEALTH &
INNOVATION PRECINCT
Lookout Rd, New Lambton Heights
NSW 2305

BVN PROJECT NUMBER

1904010


DRAWING KEY

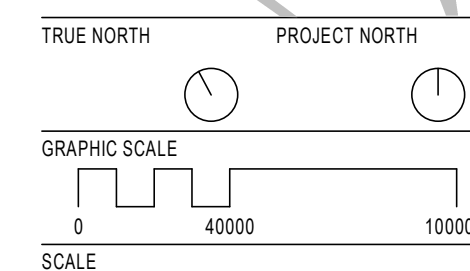

1:2000@A1	1:4000 @ A3
STATUS	

DRAWING
SSDAPROPOSED SITE PLAN -
NORTH ROAD EAST PHASE

AR C0-A22 NL-X0	ISS
-----------------	-----

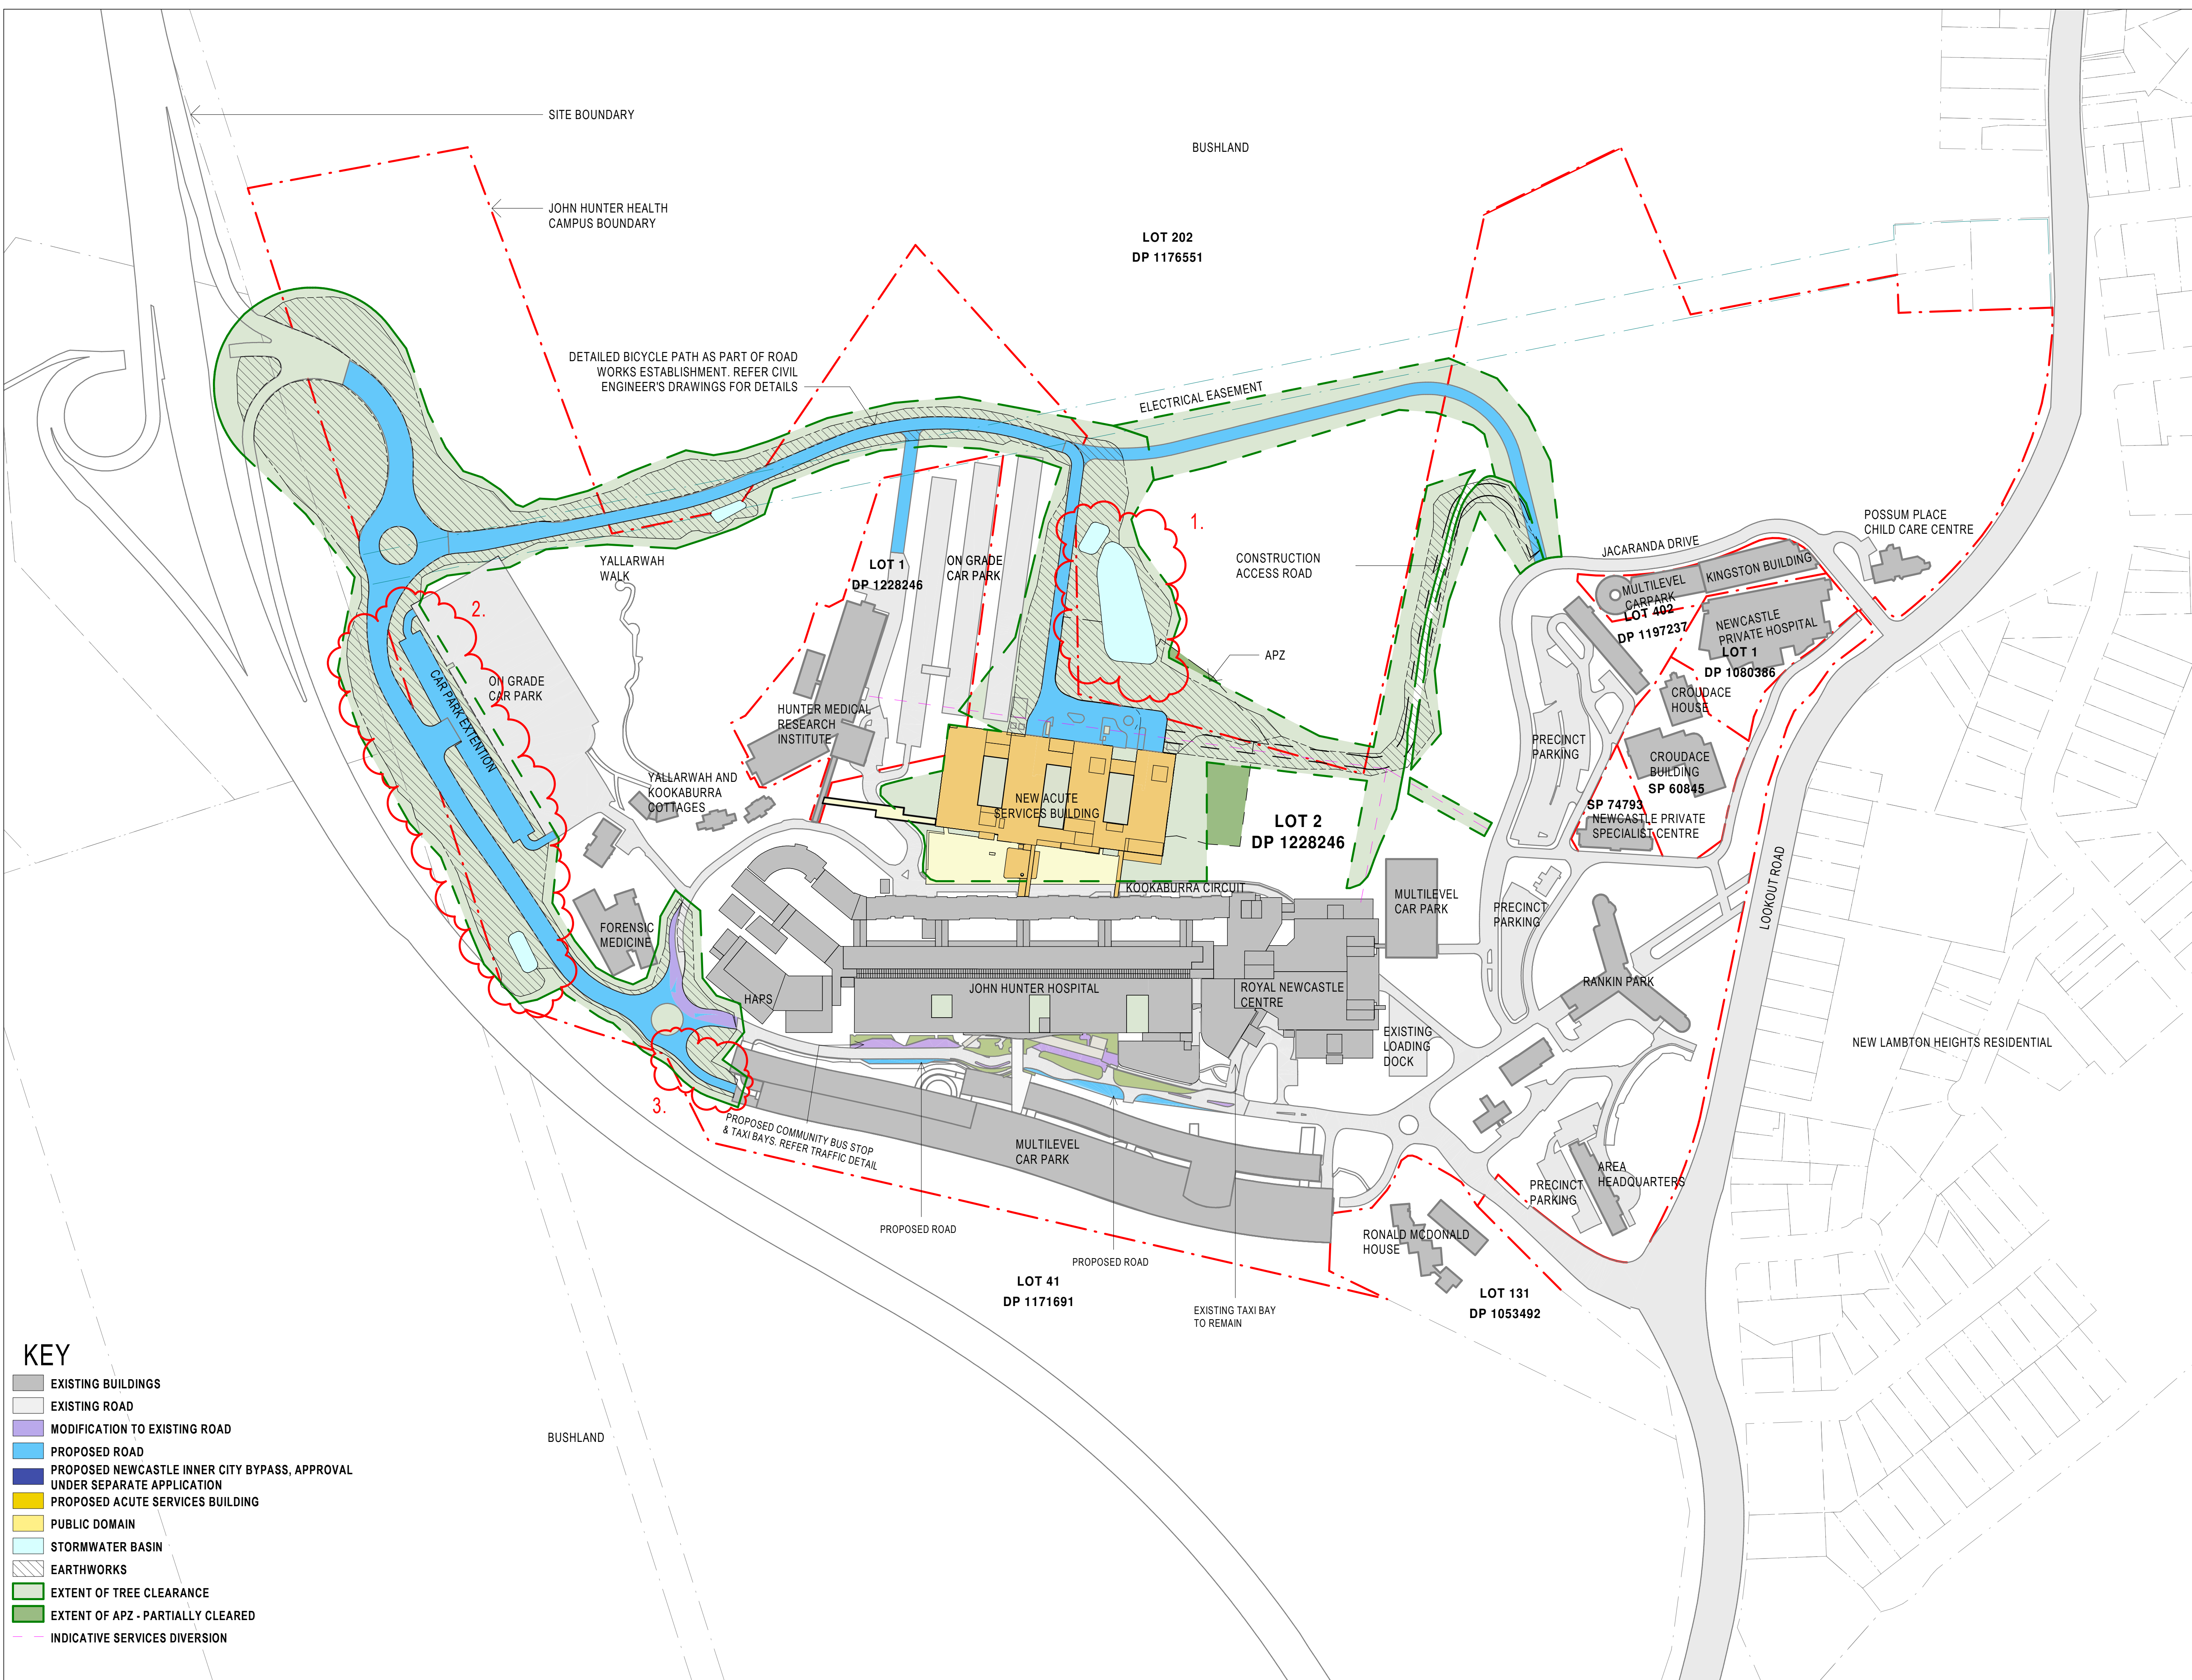



INTELLECTUAL PROPERTY

COPYRIGHT BY BN ARCHITECTURE PTY LIMITED. UNLESS OTHERWISE AGREED IN WRITING, ALL RIGHTS TO THIS DOCUMENT ARE SUBJECT PAYMENT IN FULL OF ALL B.V.N. CHARGES; THIS DOCUMENT MAY ONLY BE USED FOR THE EXPRESS PURPOSE AND PROJECT FOR WHICH IT HAS BEEN CREATED AND DELIVERED, AS NOTIFIED IN WRITING BY B.V.N. AND THIS DOCUMENT MAY NOT BE OTHERWISE USED, OR COPIED, ANY UNAUTHORISED USE OF THIS DOCUMENT IS AT THE USER'S SOLE RISK AND WITHOUT LIMITING B.V.N.'S RIGHTS, THE USER RELEASES AND INDEMNIFIES B.V.N. FROM AND AGAINST ALL LOSS OR ARISING.

NOTE
CONTRACTOR TO CHECK AND VERIFY ALL DIMENSIONS ON SITE PRIOR TO COMMENCEMENT OF WORK OR PREPARATION OF SHOP DRAWINGS. DO NOT SCALE THIS DRAWING.

ISSUE	DATE	FOR
1	22-02-2021	ENG. BACKGROUNDS
2	05-03-2021	FOR INFORMATION
3	16-03-2021	FOR INFORMATION
4	01-04-2021	SSDA
5	14-05-2021	FINAL FOR SSDA
6	06-08-2021	FINAL FOR SSDA
7	11-05-2022	SSDA MODIFICATION 1

PROJECT MANAGER
APP Corporation Pty Ltd
TEL: 02 9957 6211

ARCHITECT
BVN
TEL: 02 8297 7200

STRUCTURAL & CIVIL CONSULTANT
NORTHROBE ENGINEERS
TEL: 02 4943 1777

ELECTRICAL & MECHANICAL CONSULTANT
STEESSEN VARIMING PTY LTD
TEL: 02 9967 2200

HYDRAULIC & WET FIRE CONSULTANT
WARREN SMITH & PARTNERS
TEL: 02 9299 1312

LANDSCAPE CONSULTANT
URBIS LANDSCAPE
TEL: 02 8233 9900

CLIENT




PROJECT

JOHN HUNTER HEALTH &
INNOVATION PRECINCT
Lookout Rd, New Lambton Heights
NSW 2305

BVN PROJECT NUMBER

1904010

DRAWING KEY

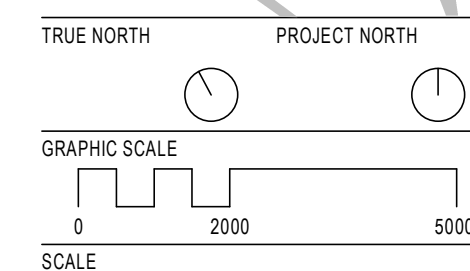

1:2000@A1	1:200 @ A3
STATUS	

DRAWING
SSDA

PROPOSED SITE PLAN - INITIAL PHASE

AR C0-A22 NL-X1

