


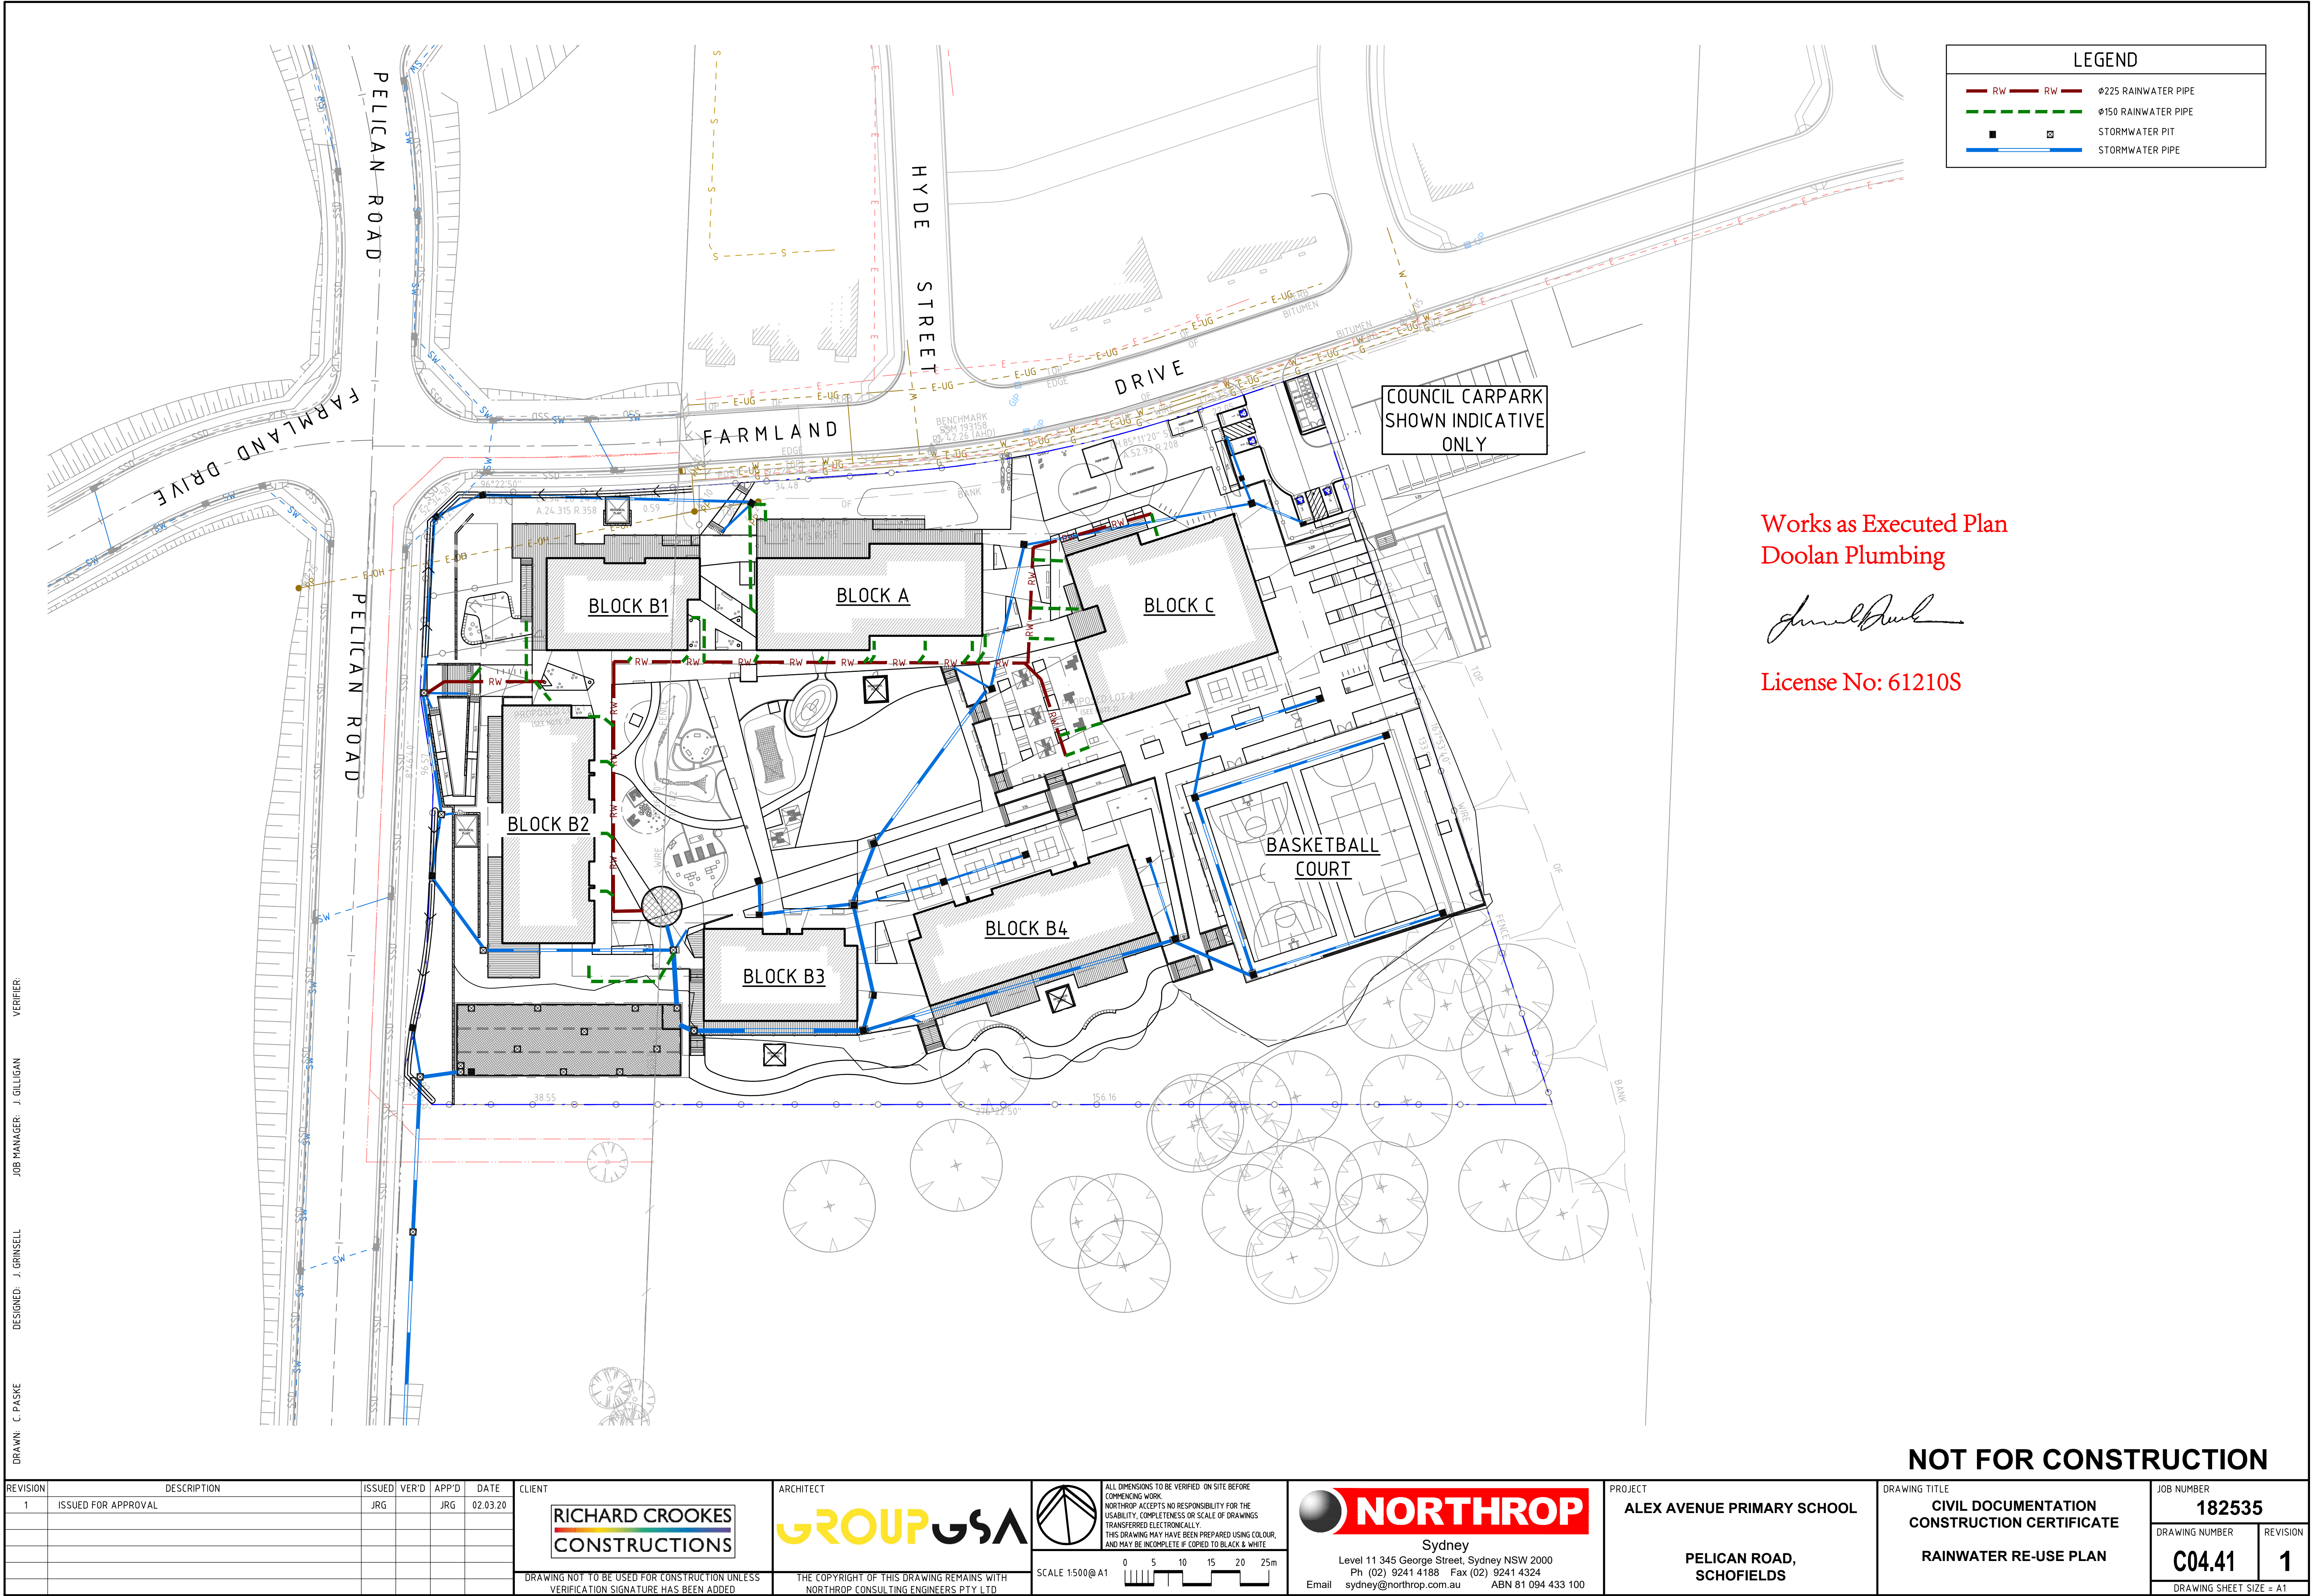

LEGEND			
— RW	— RW	— Ø225 RAINWATER PIPE	
— —	— —	— Ø150 RAINWATER PIPE	
■	■	STORMWATER PIT	
— —	— —	STORMWATER PIPE	

Works as Executed Plan
Doolan Plumbing

[Signature]

License No: 61210S

NOT FOR CONSTRUCTION


REVISION	DESCRIPTION	ISSUED	VER'D	APP'D	DATE
1	ISSUED FOR APPROVAL	JRG		JRG	02.03.20

RICHARD CROOKES
CONSTRUCTIONS

THE COPYRIGHT OF THIS DRAWING REMAINS WITH
NORTHROP CONSULTING ENGINEERS PTY LTD

GROUP USA

ALL DIMENSIONS TO BE VERIFIED ON SITE BEFORE
COMMENCING WORK.
NORTHROP ACCEPTS NO RESPONSIBILITY FOR THE
USABILITY, COMPLETENESS OR SCALE OF DRAWINGS
TRANSFERRED ELECTRONICALLY.
THIS DRAWING MAY HAVE BEEN PREPARED USING COLOUR,
AND MAY BE INCOMPLETE IF COPIED TO BLACK & WHITE.

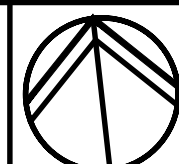**NORTHROP**
Sydney
Level 11 345 George Street, Sydney NSW 2000
Ph (02) 9241 4188 Fax (02) 9241 4324
Email sydney@northrop.com.au ABN 81 094 433 100

SCALE 1:500@A1
0 5 10 15 20 25m

NORTHROP
Sydney
Level 11 345 George Street, Sydney NSW 2000
Ph (02) 9241 4188 Fax (02) 9241 4324
Email sydney@northrop.com.au ABN 81 094 433 100

PROJECT
ALEX AVENUE PRIMARY SCHOOL

**PELICAN ROAD,
SCHOFIELDS**

DRAWING TITLE
**CIVIL DOCUMENTATION
CONSTRUCTION CERTIFICATE**

RAINWATER RE-USE PLAN

JOB NUMBER
182535
DRAWING NUMBER
C04.41
REVISION
1
DRAWING SHEET SIZE = A1