

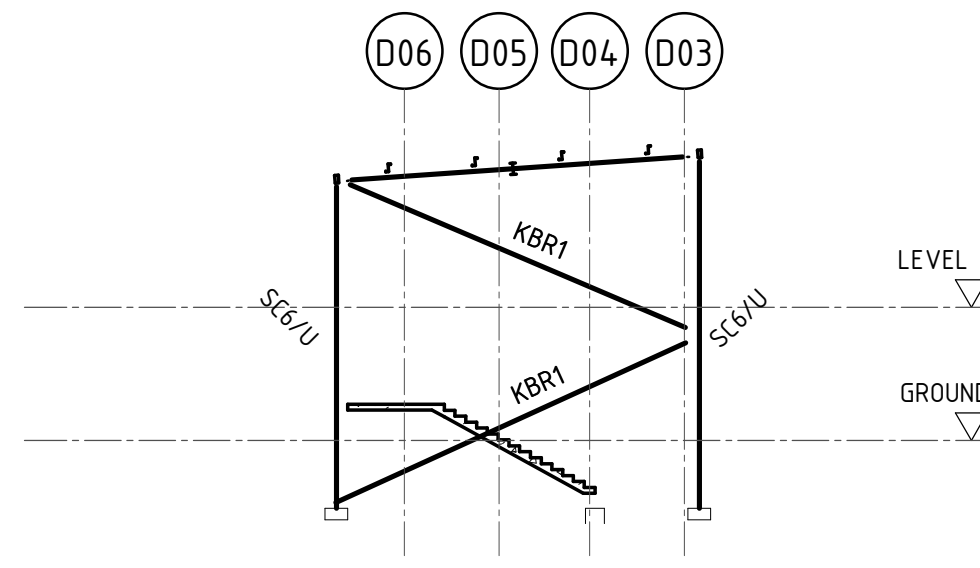
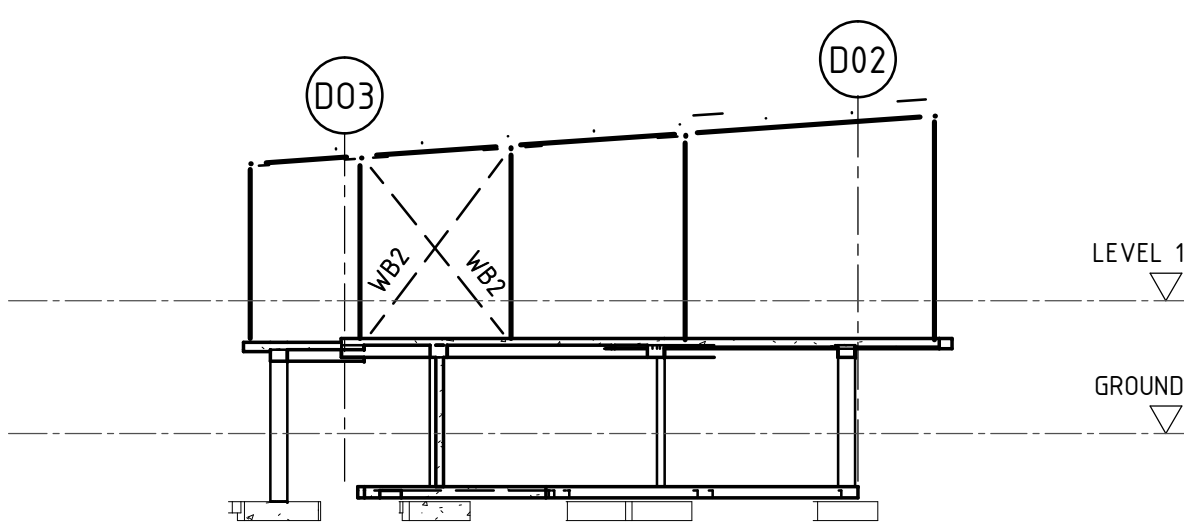
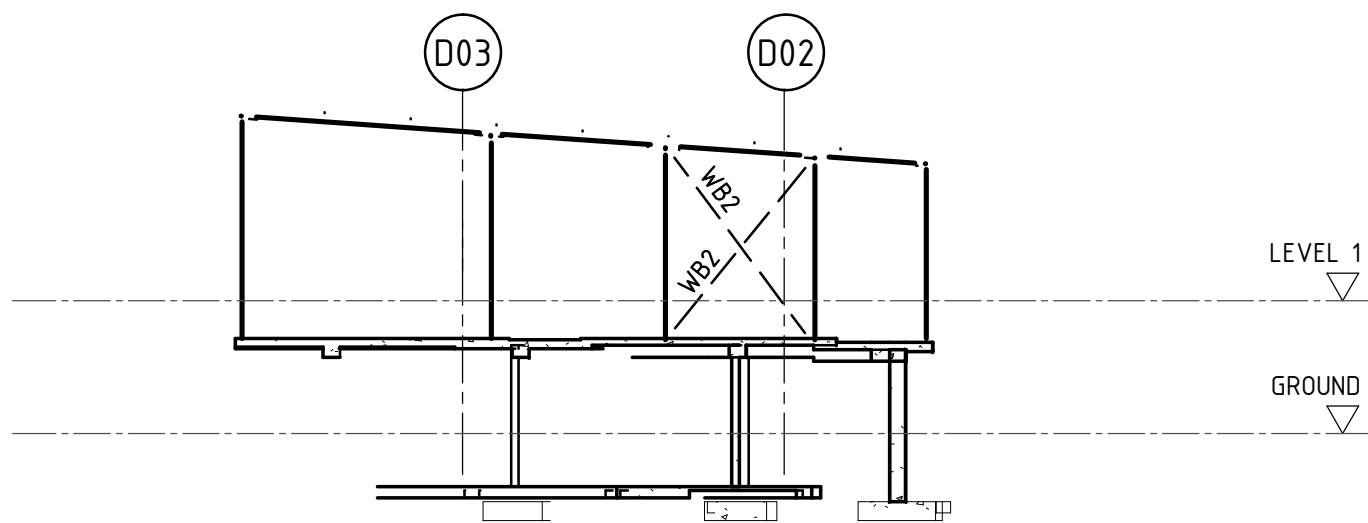
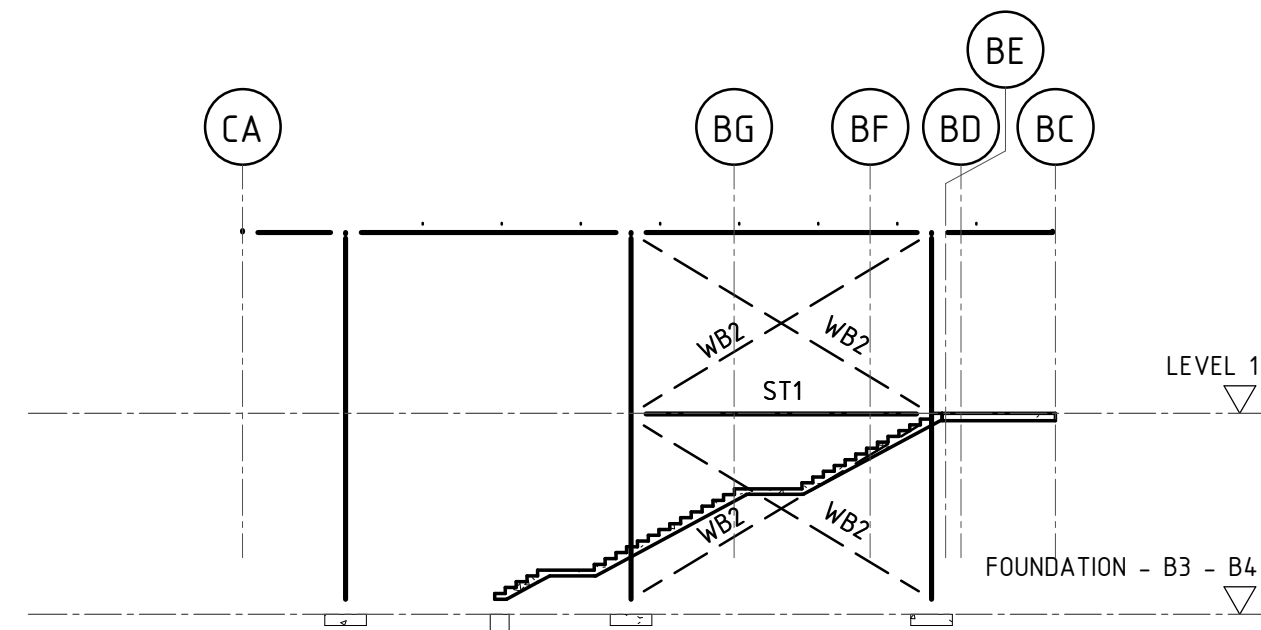
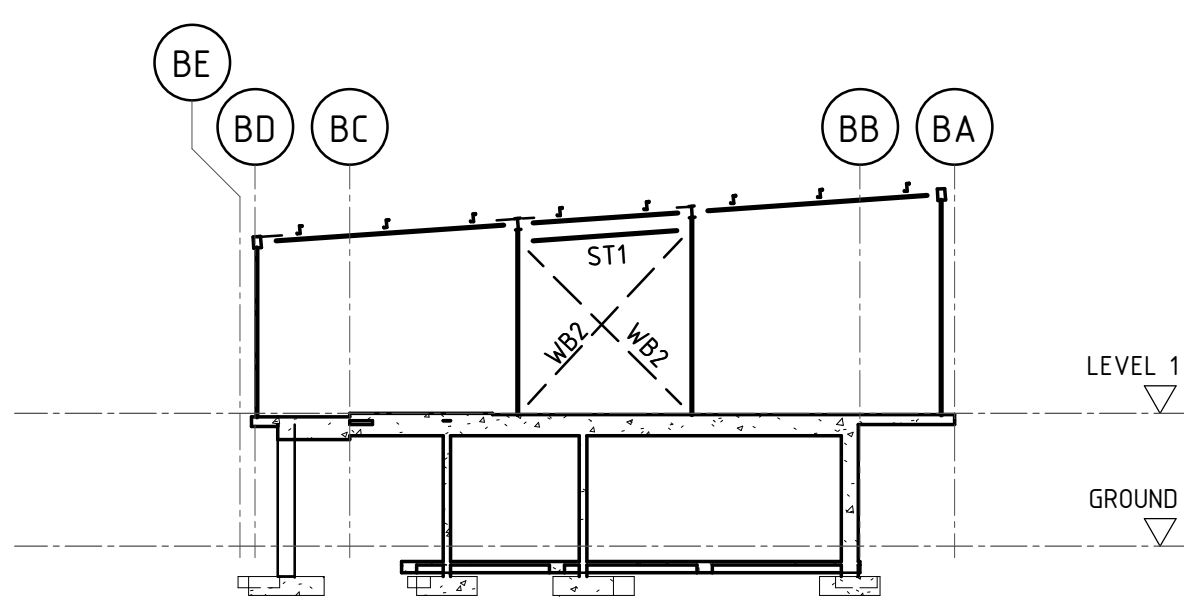
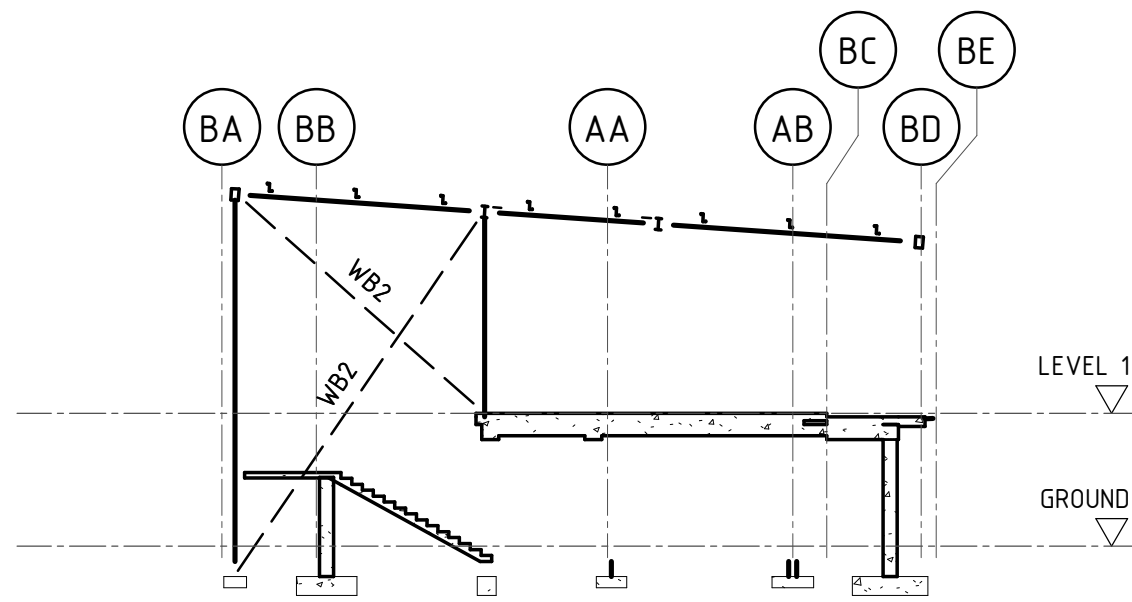
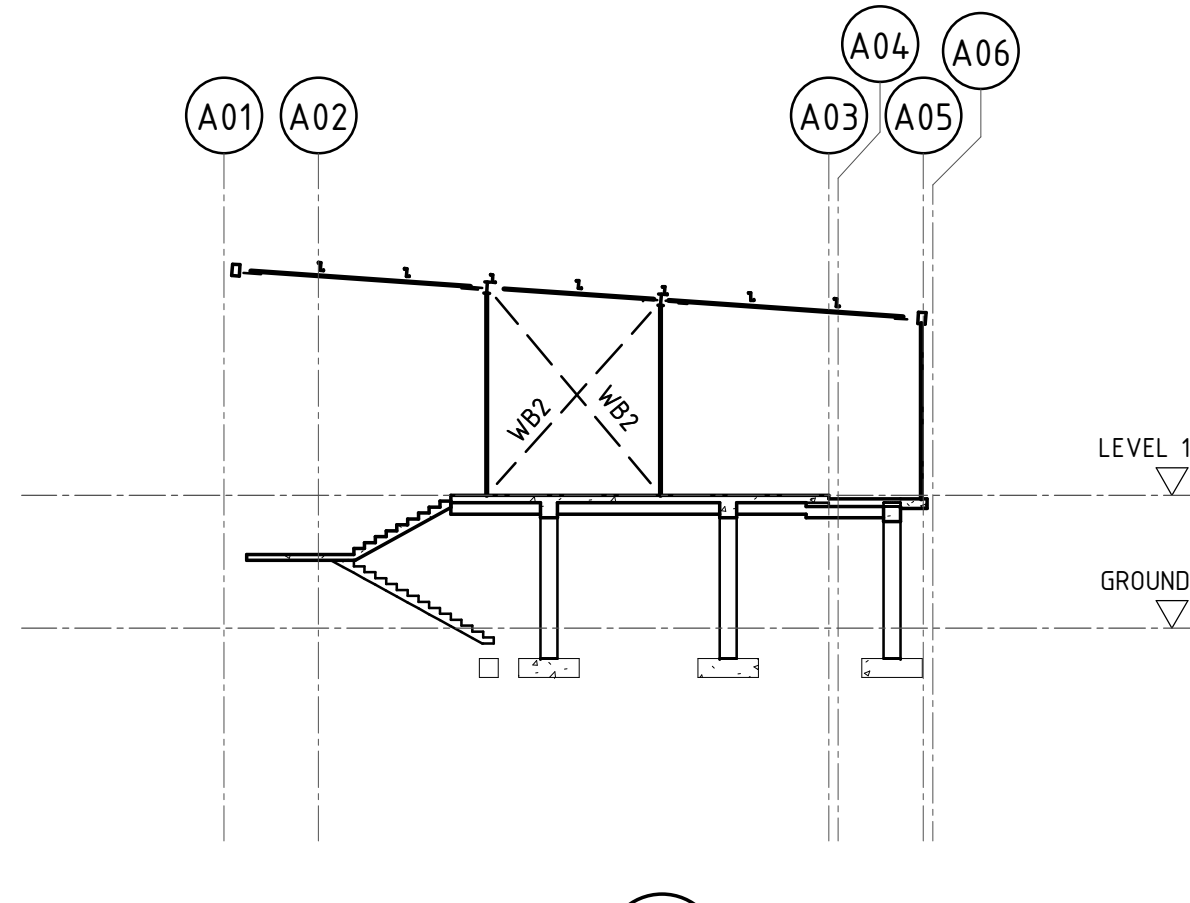
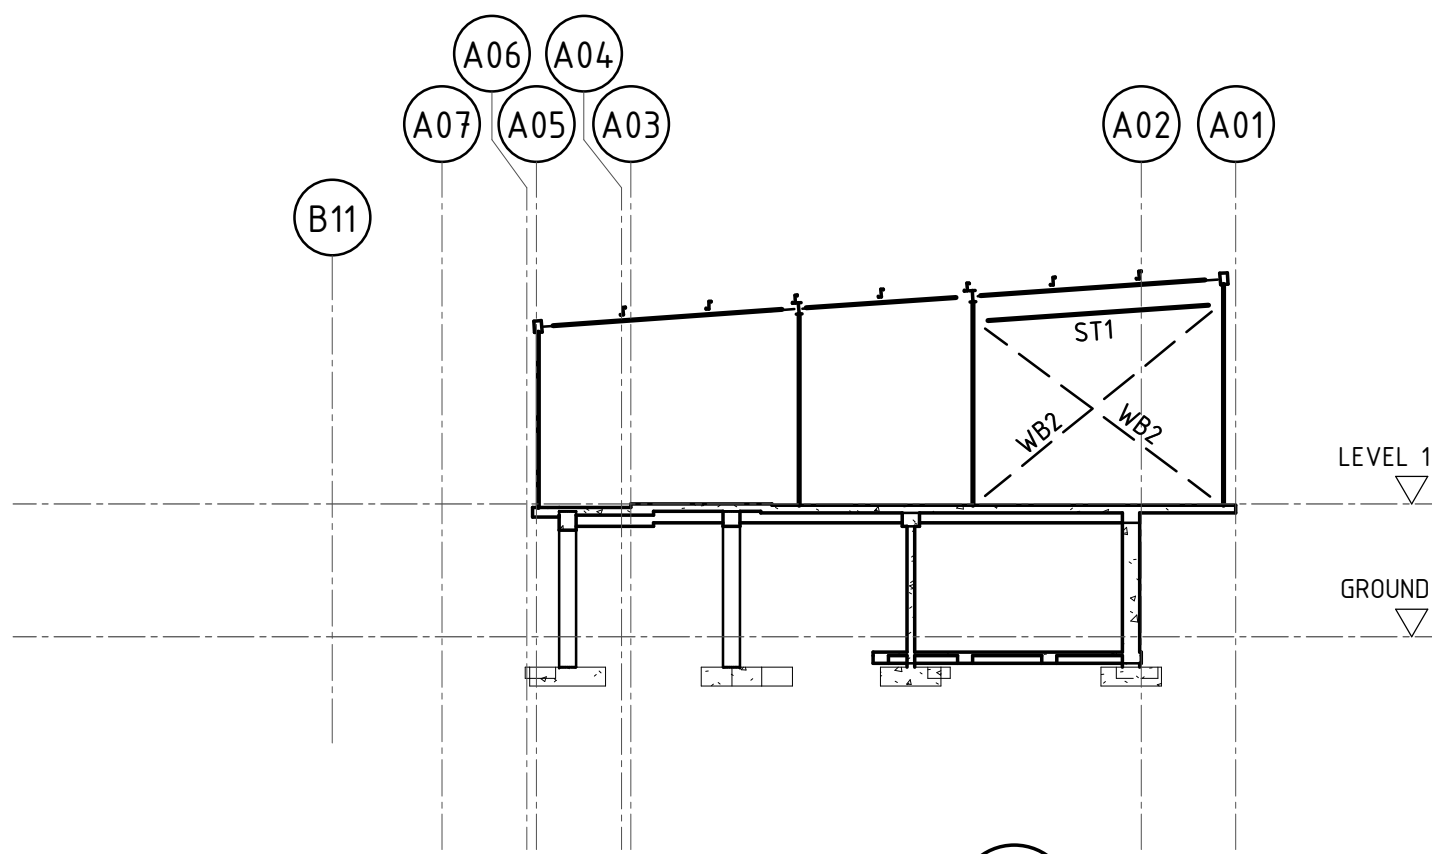


DRAWN: LIAM MCKEOUGH
DESIGNED: BRENDAN BLAKE
JOB MANAGER: RORY DALE
VERIFIER: PHIL O'HARA

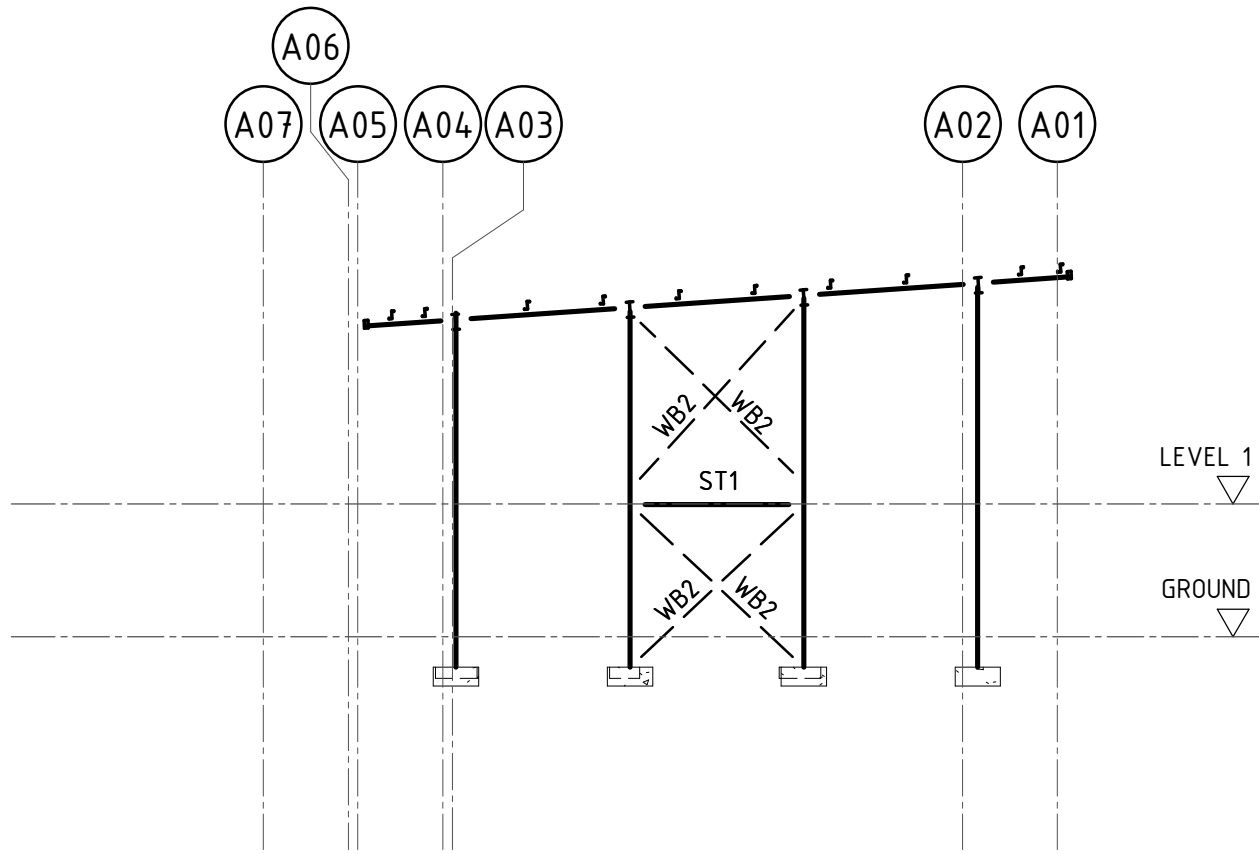

DRAWINGS NOT TO BE USED FOR CONSTRUCTION UNLESS VERIFICATION SIGNATURE HAS BEEN ADDED. THE COPYRIGHT OF THIS DRAWING REMAINS WITH NORTHROP CONSULTING ENGINEERS PTY LTD. ALL SETOUT TO ARCHITECT'S DRAWINGS. DIMENSIONS TO BE VERIFIED WITH ARCHITECT AND BUILDER BEFORE COMMENCING SHOP DRAWINGS OR SITE WORK. NORTHROP ACCEPTS NO RESPONSIBILITY FOR THE USABILITY, COMPLETENESS OR SCALE OF DRAWINGS TRANSFERRED ELECTRONICALLY.

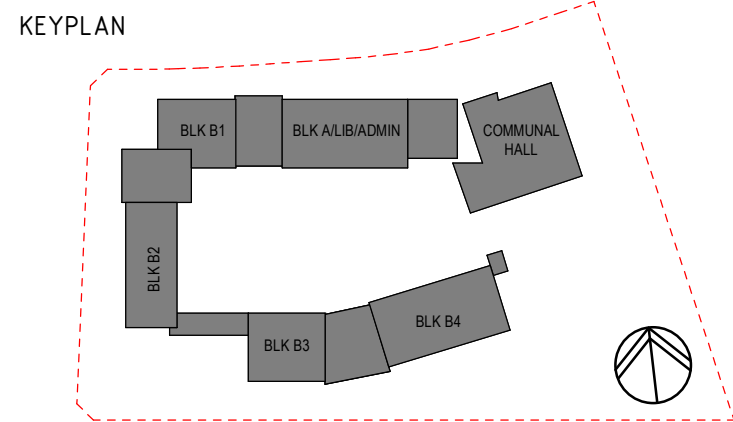

REV	DESCRIPTION	ISS'D	VER'D	APP'D	DATE
A	ISSUED FOR CONSTRUCTION	L.M.	P.O'H	R.D.	17.07.19
B	REVISED FOR CONSTRUCTION	L.D.	P.O'H	R.D.	25.07.19


CLIENT
RICHARD CROOKES
CONSTRUCTIONS

ARCHITECT
GROUP GSA

NSW GOVERNMENT | **Education**

PROJECT
ALEX AVENUE PUBLIC SCHOOL

NORTHROP
Sydney
Level 11, 345 George Street, Sydney, N.S.W. 2000
Ph (02) 9241 4188 Email: sydney@northrop.com.au
ABN 81 094 433 100

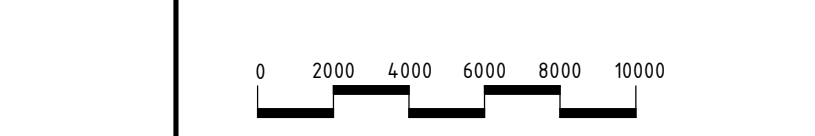

DRAWING TITLE
**STRUCTURAL DRAWING
COLA FRAMING
ELEVATIONS**

JOB NUMBER	DRAWING NUMBER	REVISION
S182535-01	S16.5	B
DRAWING SHEET SIZE = A1		

FOR CONSTRUCTION