


THESE DRAWINGS ARE BASED ON SURVEY INFORMATION PROVIDED BY DEGOTARDI, SMITH & PARTNERS (DRAWINGS 31420A15 dated 01/08/08). THE FULL ACCURACY OF THESE DRAWINGS ARE SUBJECT TO A FULL SURVEY CHECK BY A QUALIFIED SURVEYOR.

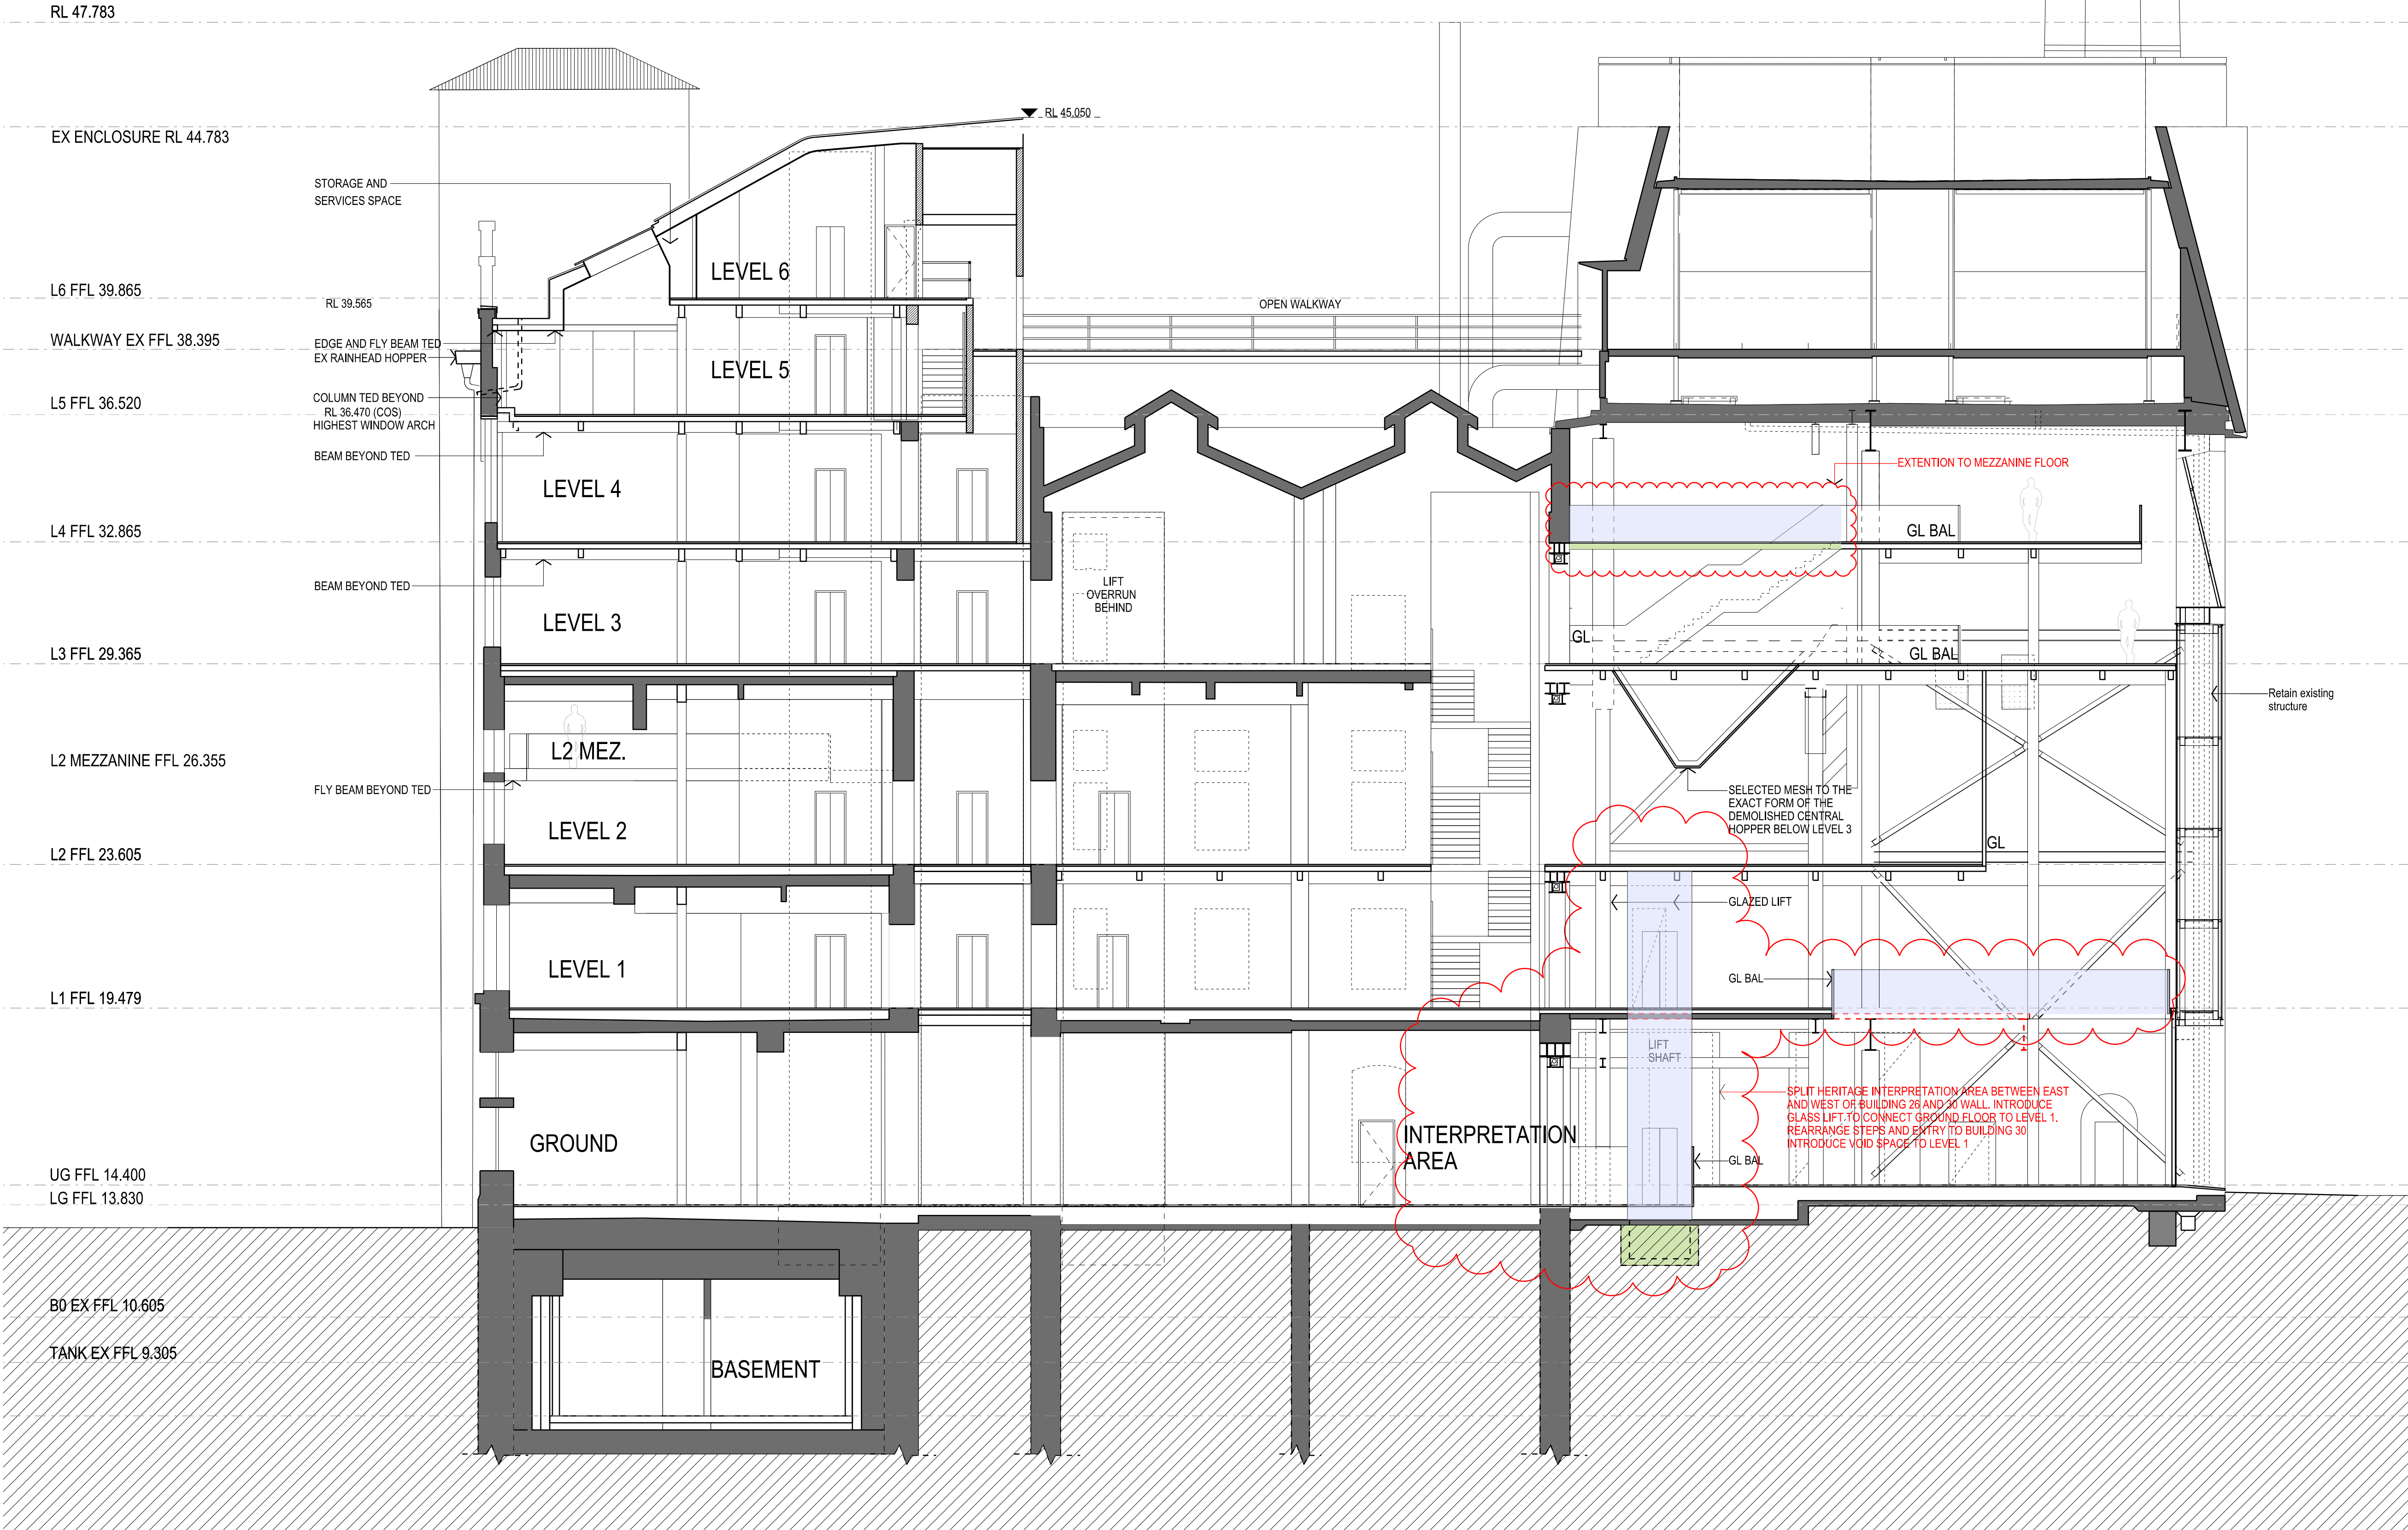

Tzannes
W. tzannes.com.au
T. 61 2 9319 3744
E. tzannes@tzannes.com.au
63 Myrtle Street
Chippendale 2008
Sydney Australia

Copyright
Copyright owned by Tzannes.
Rights to this document are
subject to payment in full of
all Tzannes fees. This document
may only be used for the express
purpose for which it has been
created and any unauthorized use
is at the user's sole risk and
without limiting Tzannes rights
the user releases and
indemnifies Tzannes from and
against all loss so arising.

Nominated Architects
Alec Tzannes 4174
Amy Dowse 8926

General Notes
Verify dimensions on site prior
to commencing work. Check
existing RL's on site. Advise
Architect of any discrepancies
before commencement. Allow for
adjustments to suit
discrepancies. Comply with
relevant authorities
requirements. Comply with
Building Code of Australia
requirements. Comply with
relevant Australian Standards
for materials and construction
practice. Comply with Section J.
Do not scale from drawings.

Rev	Date	For
A	21.11.18	Issued for Development Application
B	12.12.18	Issued for Development Application
C	17.05.19	Issued for Development Application
D	30.01.20	Issued for Development Application
E	16.04.20	Issued for Development Application
F	09.03.22	Issued for Mod. Submission
H	28.03.22	Issued for Mod. Submission
I	16.05.22	Issued for Mod. Submission
J	25.07.22	Issued for Mod. Submission

Client
Chris Lock, IP Generation
chris@ipgeneration.com.au

Project & Construction Manager
Matt Inch, John Staff
matt.inch@johnstaff.com.au

Heritage
Fiona Binns, Urbis
fbinns@urbis.com.au

Planner
Julia Moiso, Ethos Urban
jmoiso@ethosurban.com

BW	Blind Window
BrWk	Brickwork
CON	Concrete
EX	Existing
FFL	Finished Floor Level
FG	Fixed Glass
GL BAL	Glass Balustrade
GLD	Glass Door
GLF	Glass Fixed Panel
LVR	Louvers
MW	Metal Window
RL	Relative Level
SLD	Sliding Door

Tzannes

Scale North

1:100 @ A1 (Double at A3)

0 1 2 3 4 5m

Project
Brewery Yard

Address
Central Park
Chippendale NSW 2008

Status
Not for Construction

Drawing
Section 1

	Drawn	Checked
	CD	AT
Project No.	Drawing No.	Revision
17007	DA3000	J