

—
Kyeemagh Public School
—

Daylight Penetration

LUX SCALE

300

750


1200




Educational Facilities Guidelines require a min of 300 lux in learning spaces

Controlled Light Distribution




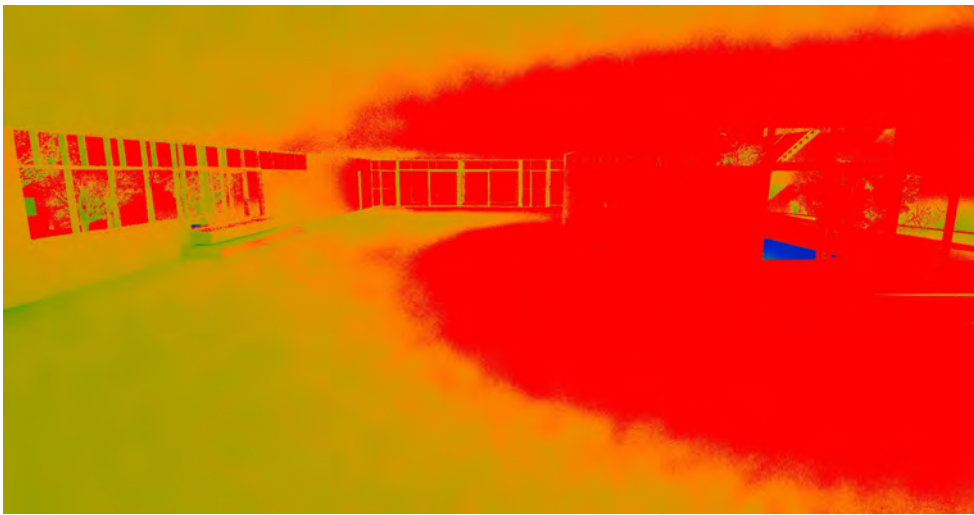


Dec 30th – 9am

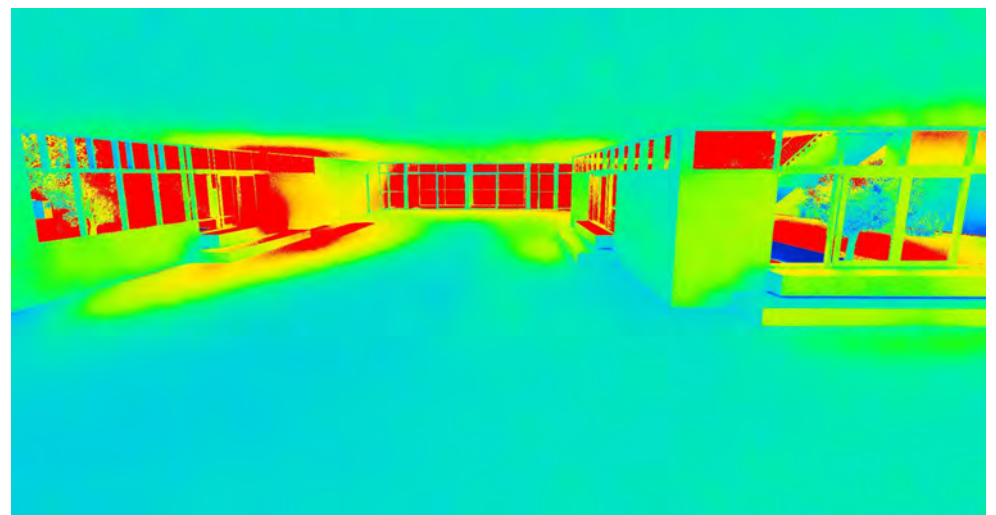

Dec 30th – 3pm

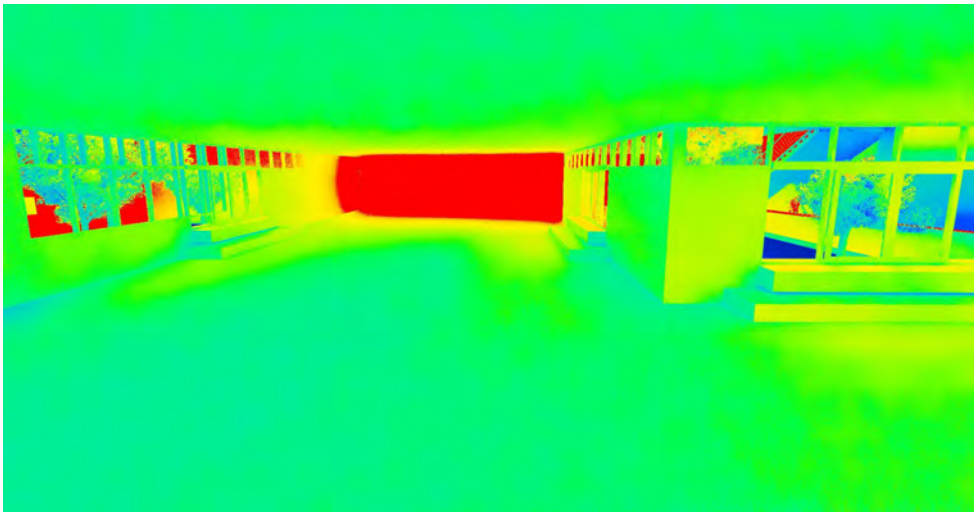


Jun 30th – 9am

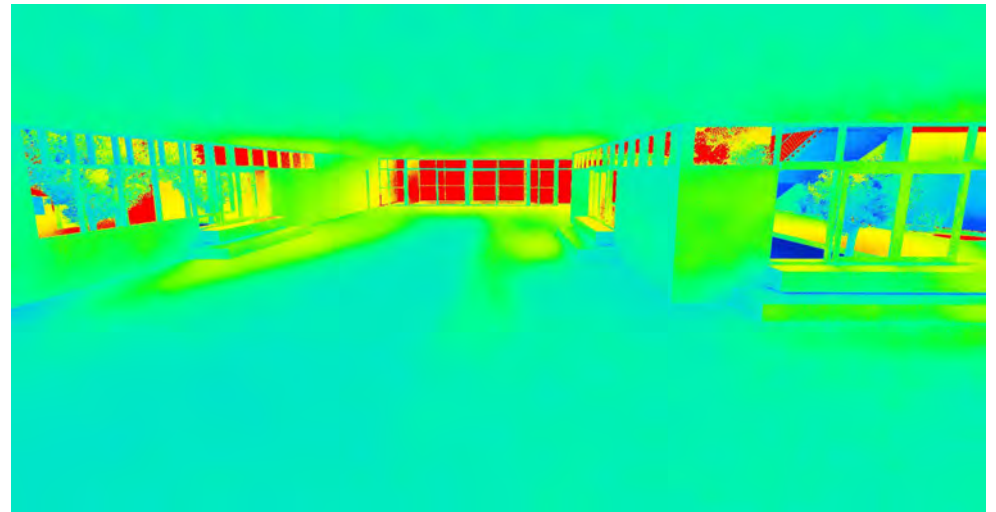

Jun 30th – 3pm

KINDERGARTEN
(GROUND LEVEL)

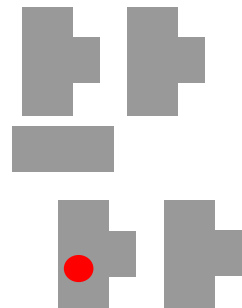


LUX SCALE


300

1200




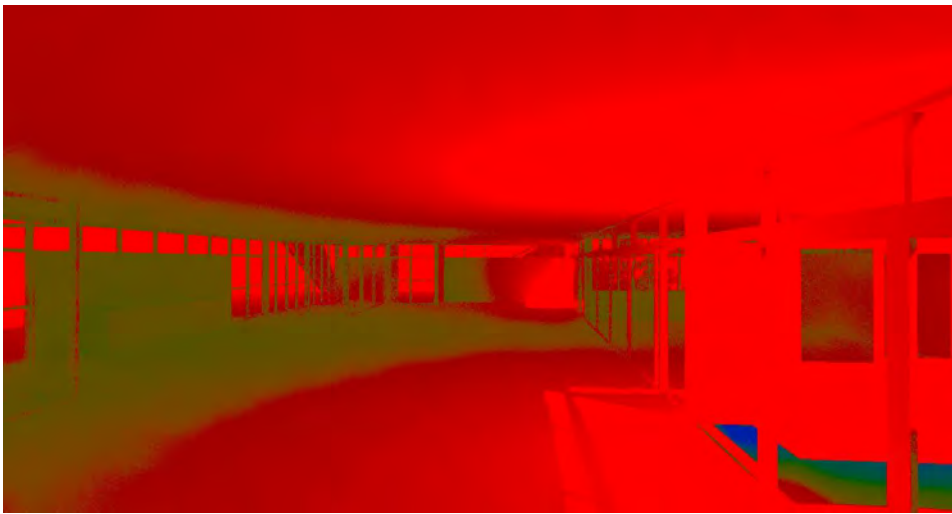

Dec 30th – 9am

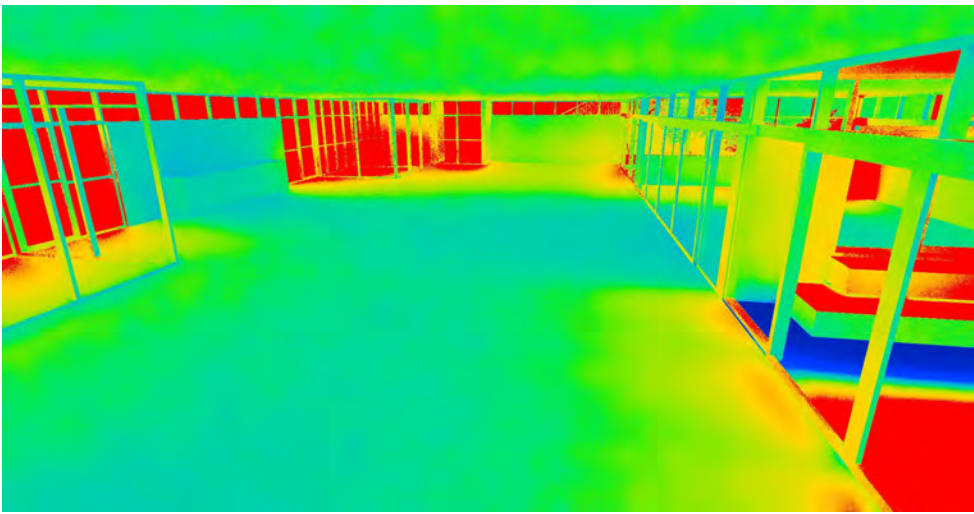

Dec 30th – 3pm


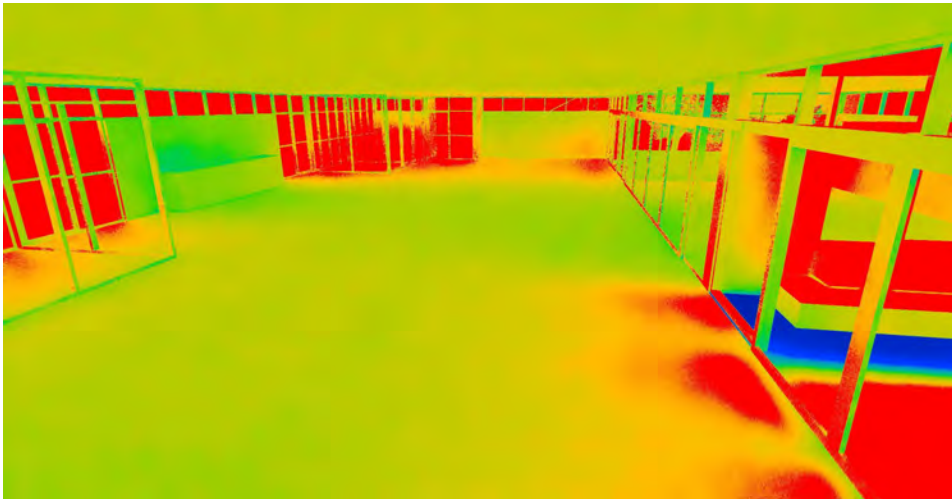



Jun 30th – 9am




Jun 30th – 3pm

YEAR 2
(GROUND LEVEL)

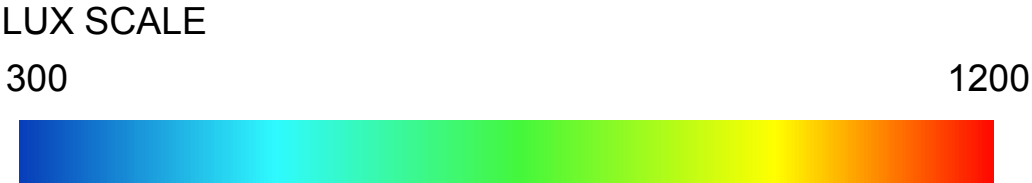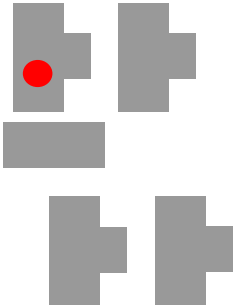


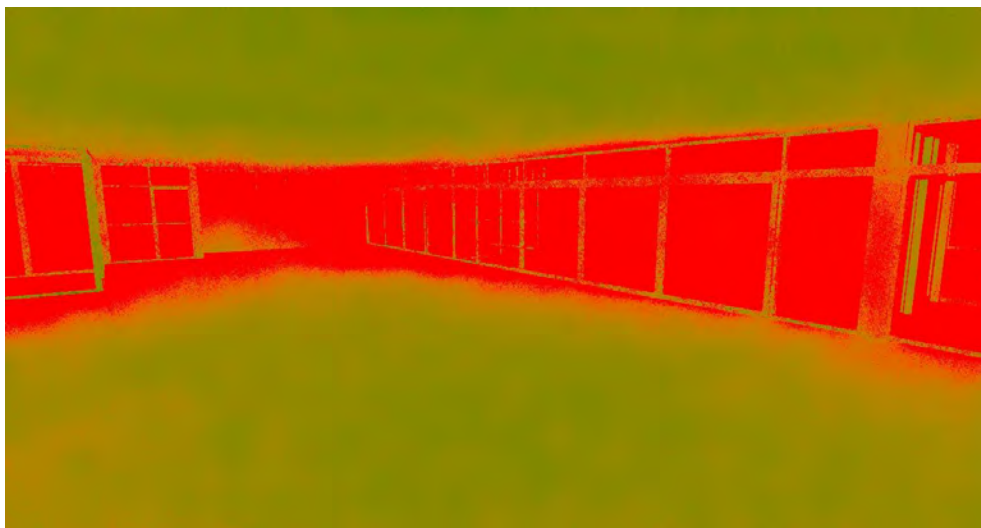


Dec 30th – 9am

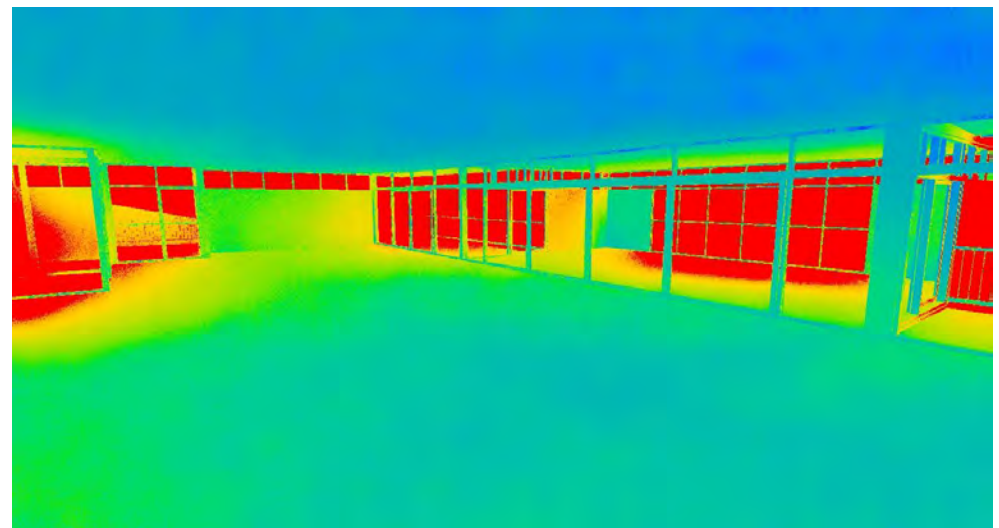

Dec 30th – 3pm

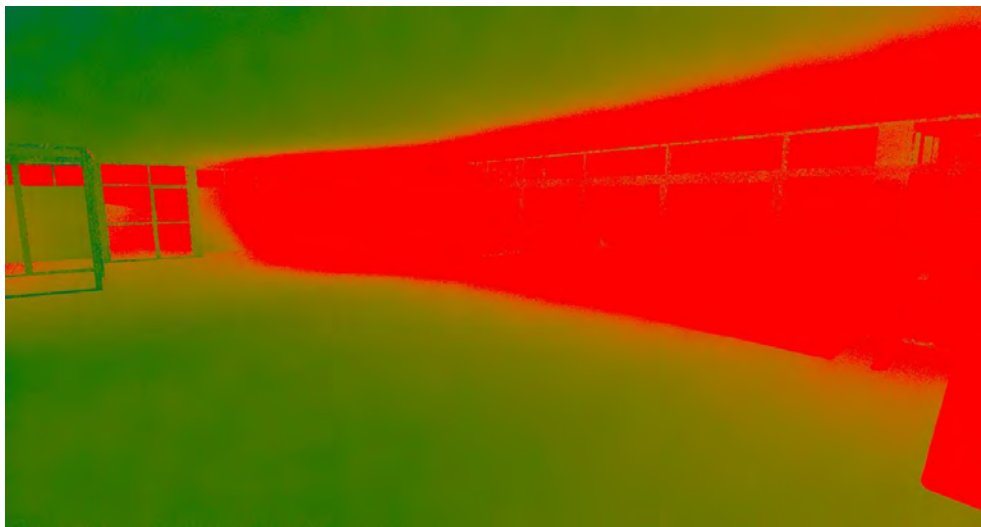


Jun 30th – 9am

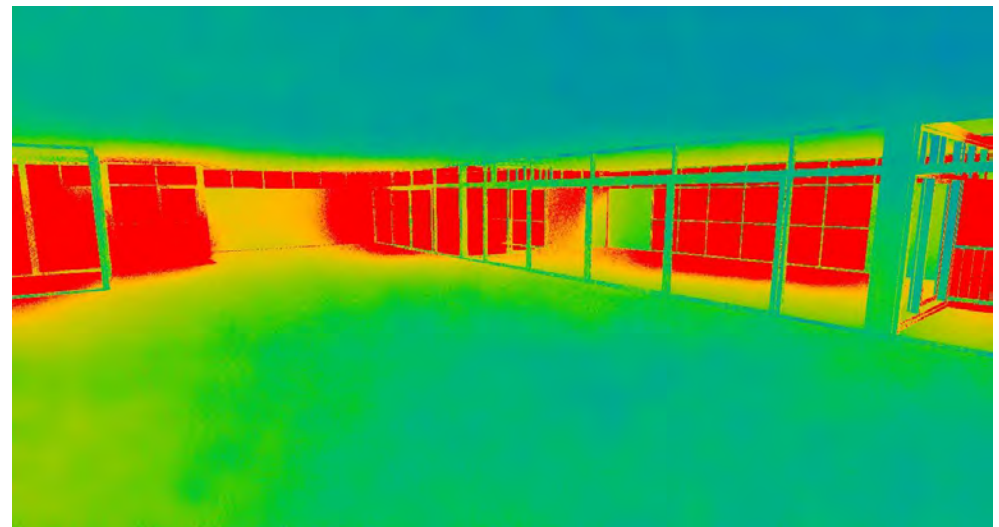

Jun 30th – 3pm

YEAR 4
(LEVEL 1)

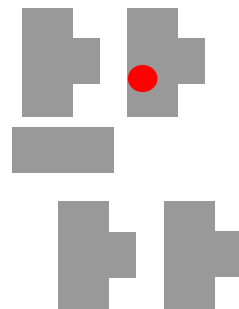


LUX SCALE


300

1200




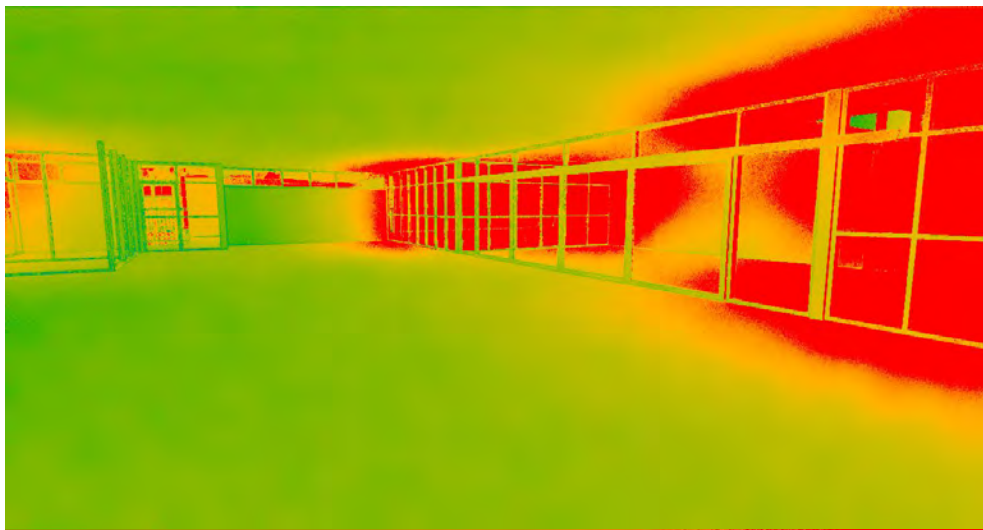


Dec 30th – 9am

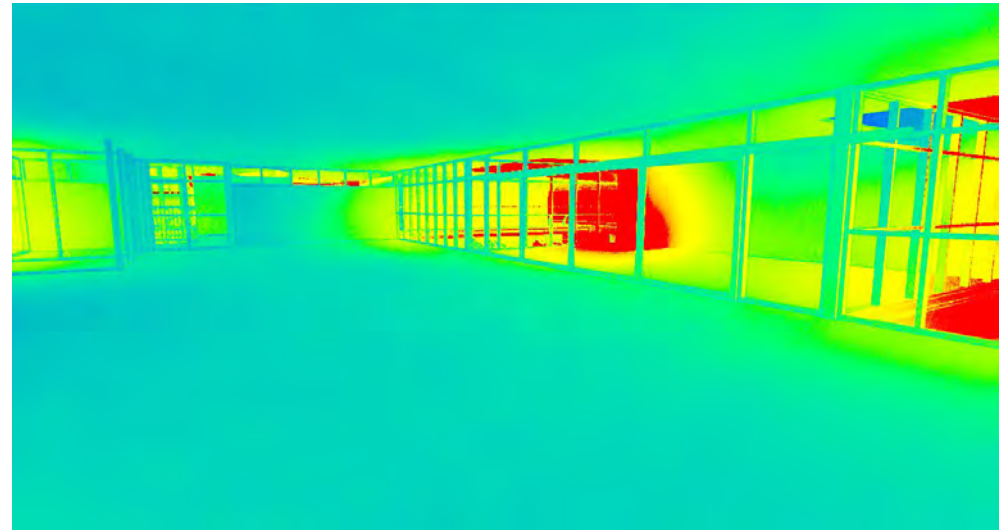

Dec 30th – 3pm

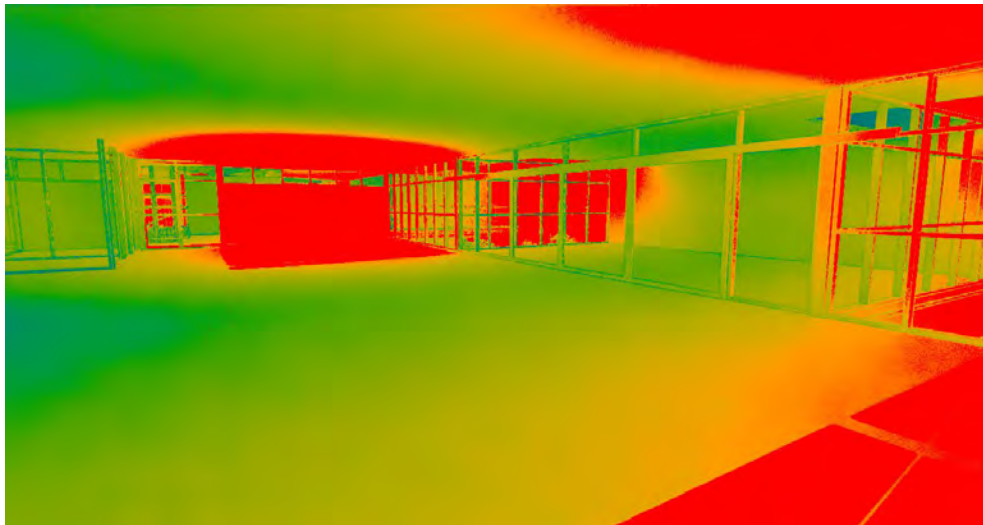


Jun 30th – 9am

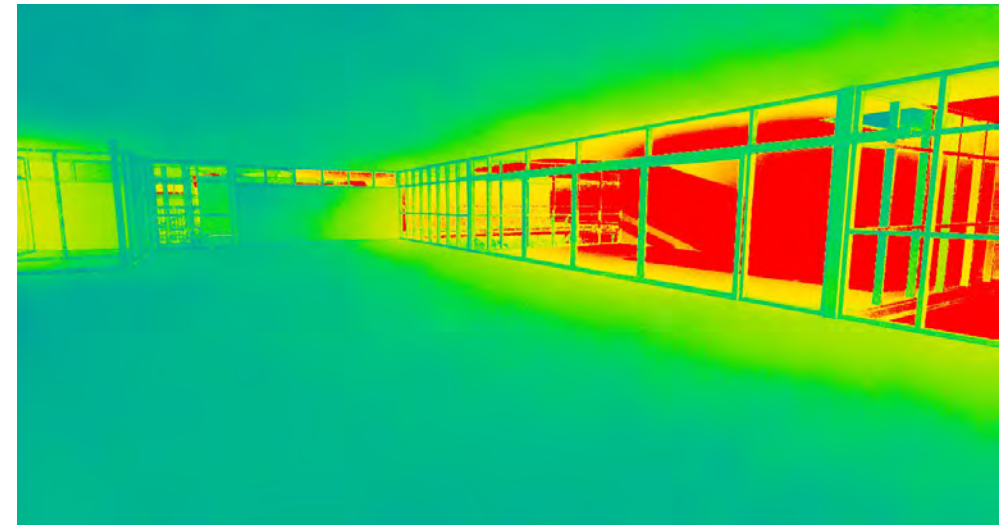

Jun 30th – 3pm

YEAR 5
(LEVEL 1)

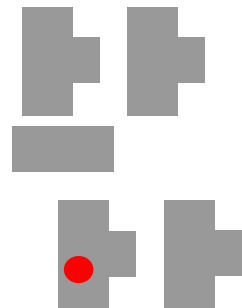

LUX SCALE

300

1200

