

PORTERS CREEK PUBLIC SCHOOL


75 Warnervale Road, Warnervale, NSW, 2259

LANDSCAPE DRAWING SCHEDULE			
DWG. No.	TITLE	SCALE	ISSUE
000	COVER SHEET	As indicated	9
001	LEGEND & SCHEDULE	N/A	8
010	TREE REMOVAL PLAN	1:500	8
100	CONTEXT PLAN	1:500	8
101	GENERAL ARRANGEMENT 01	1:100	9
102	GENERAL ARRANGEMENT 02	1:100	8
103	GENERAL ARRANGEMENT 03	1:100	8
104	GENERAL ARRANGEMENT 04	1:100	8
105	GENERAL ARRANGEMENT 05	1:100	8
106	GENERAL ARRANGEMENT 06	1:100	8
107	GENERAL ARRANGEMENT 07	1:100	8
108	GENERAL ARRANGEMENT 08	1:100	8
109	GENERAL ARRANGEMENT 09	1:100	8
110	GENERAL ARRANGEMENT 10	1:100	8
111	GENERAL ARRANGEMENT 11	1:100	8
112	GENERAL ARRANGEMENT 12	1:100	8
113	FENCING PLAN	1:500	8
301	LEVELS AND GRADING 01	1:100	12
302	LEVELS AND GRADING 02	1:100	12
303	LEVELS AND GRADING 03	1:100	11
304	LEVELS AND GRADING 04	1:100	12
305	LEVELS AND GRADING 05	1:100	11
306	LEVELS AND GRADING 06	1:100	11
307	LEVELS AND GRADING 07	1:100	11
308	LEVELS AND GRADING 08	1:100	11

LANDSCAPE DRAWING SCHEDULE			
DWG. No.	TITLE	SCALE	ISSUE
309	LEVELS AND GRADING 09	1:100	11
310	LEVELS AND GRADING 10	1:100	11
311	LEVELS AND GRADING 11	1:100	11
312	LEVELS AND GRADING 12	1:100	11
400	PLANT SCHEDULE	N/A	9
401	PLANTING PLAN 01	1:100	9
402	PLANTING PLAN 02	1:100	9
403	PLANTING PLAN 03	1:100	9
404	PLANTING PLAN 04	1:100	9
405	PLANTING PLAN 05	1:100	9
406	PLANTING PLAN 06	1:100	9
407	PLANTING PLAN 07	1:100	9
408	PLANTING PLAN 08	1:100	9
409	PLANTING PLAN 09	1:100	9
410	PLANTING PLAN 10	1:100	9
411	PLANTING PLAN 11	1:100	9
412	PLANTING PLAN 12	1:100	9
500	DETAILS - PAVING	As indicated	9
501	DETAILS - WALLS	As indicated	9
502	DETAILS - SITE ELEMENTS	As indicated	9
503	DETAILS - PLANTING	As indicated	9
504	DETAILS - BALUSTRADES AND HANDRAILS	As indicated	9
601	DETAIL LAYOUT - 01	As indicated	7
602	DETAIL LAYOUT - 02	As indicated	8



LOCATION PLAN
SCALE: NTS

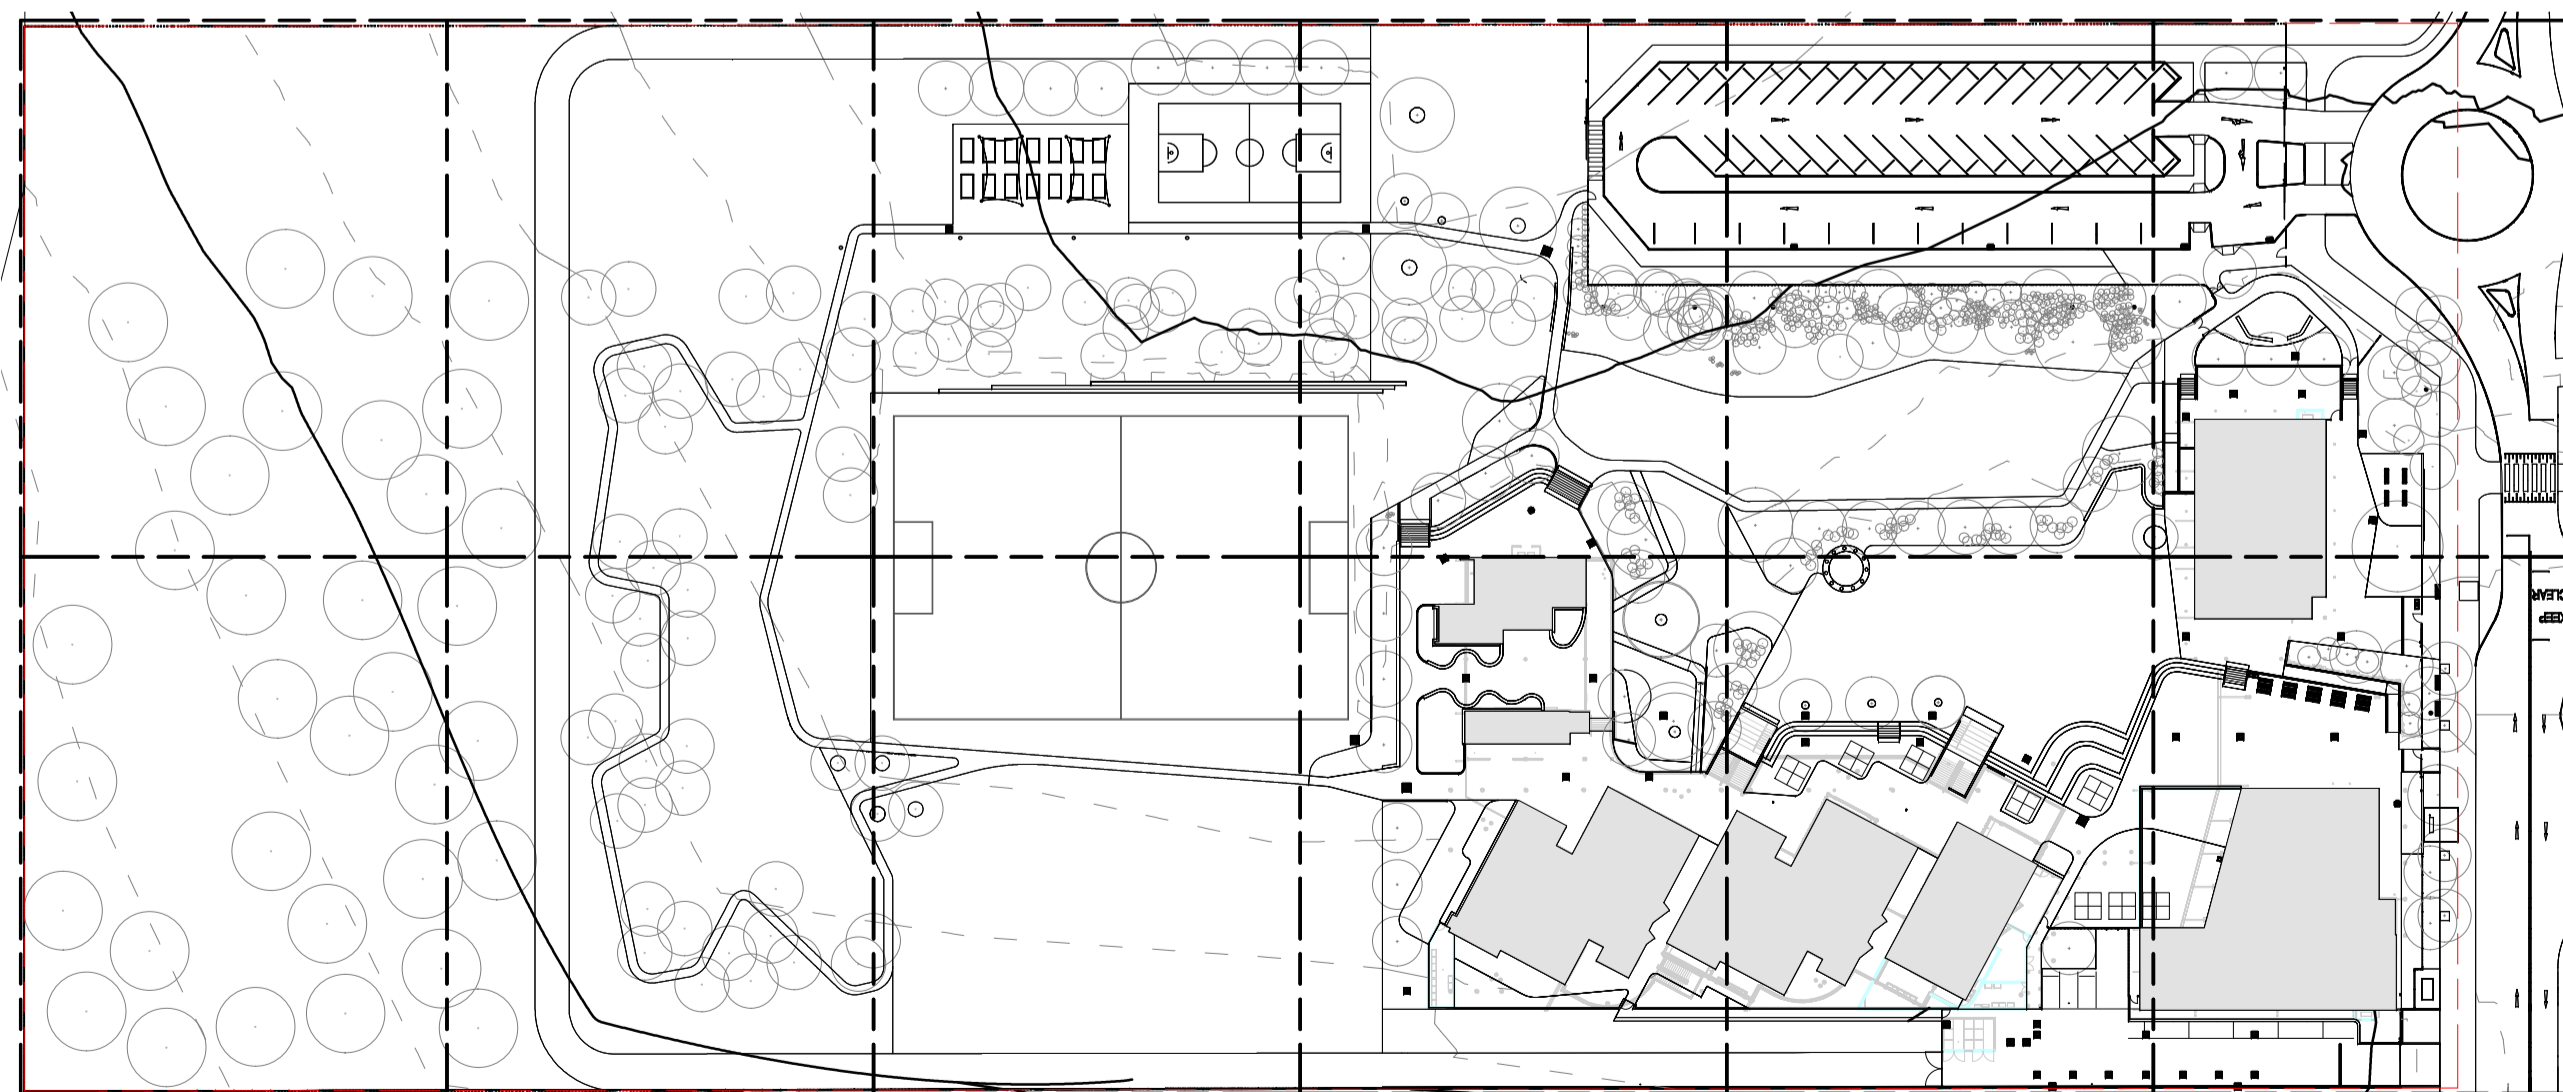

1 KEY PLAN
1 : 1000

Issue No.	Date	Description	Chkd
2	28/08/2020	Preliminary EFGS DD2	NBR
3	02/09/2020	FOR EFGS DD2	NBR
4	25/09/2020	FOR INFORMATION	NBR
5	16/10/2020	FOR CC2	NBR
6	30/10/2020	FOR EFGS DD3	NBR
7	09/11/2020	FOR CONSTRUCTION	NBR
8	09/11/2020	FOR REVISED CC2	NBR
9	13/11/2020	FOR REVISED DD3	NBR

Architect
NBR ARCHITECTURE.

Sydney
61 2 9922 2344 nbrsarchitecture.com
Any form of replication of this drawing in full or in part without the written permission of NBR+PARTNERS Pty Ltd constitutes an infringement of the copyright.

Nominated Architect:
Andrew Duffin NSW S602 © 2020
NBR & Partners Pty Ltd VIC 51197 ABN 16 002 247 565

Project
Porters Creek Public School

at
75 Warnervale Road, Warnervale, NSW, 2259

for
Richard Crookes Constructions

Drawing Title
COVER SHEET


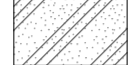



















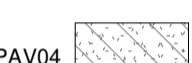



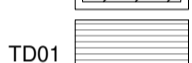









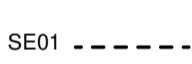
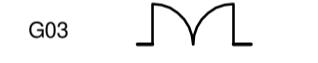





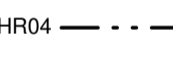

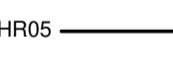

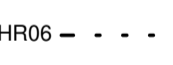

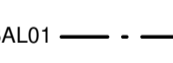



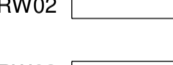
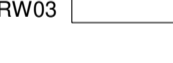
Date 13/11/2020 4:51:53 PM
Scale 1 : 1000 @ A1

Drawing Reference
20018-NBR-LWD-000

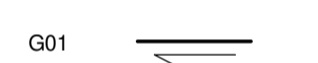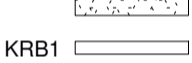Revision
9

0 10 20 30 40 50 60 70 80 90 100

LEGEND

	SITE BOUNDARY		EXV EXISTING VEGETATION TO BE RETAINED
	+RL 00.00 PROPOSED GROUND LEVEL		SW01 SEATING WALL TYPE 1
	+EX 00.00 EXISTING GROUND LEVEL		SW02 SEATING WALL TYPE 2
	+TW 00.00 TOP OF WALL HEIGHT		ST01 CONCRETE STAIRS
	TREE TO BE REMOVED		TGS01 TACTILE INDICATOR
	EXISTING TREE		ASP01 ASPHALT
	NEW TREE PLANTING. REFER TO PLANTING PLAN		MP MASS PLANTING IRRIGATED. REFER TO PLANTING PLANS.
	BR BIKE RACK		PAV01 CONCRETE PAVING TYPE 1 - PLAIN CONCRETE BROOM FINISH
	BOL01 GALV. STEEL BOLLARD		PAV02 CONCRETE PAVING TYPE 2 - COLOURED CONCRETE (CCS COLOUR: DESERT SAND) BROOM FINISH
	BS01 TIMBER BENCH		PAV03 CONCRETE PAVING TYPE 3 - COLOURED CONCRETE (CCS COLOUR: PRAIRIE) BROOM FINISH
	BS02 LOG SEAT		PAV04 PAVING TYPE 4 - DECOMPOSED GRANITE
	PL01 ECOLOGY POLE		PBX RAISED VEG PLANTER
	CPY1 SHADE SAIL COVER		TD01 COMPOSITE TIMBER DECK
	FNC01 2.1M HIGH BLACK PALISADE FENCE		SOF01 SOFTFALL
	FNC02 2.1M HIGH BLACK PALISADE FENCE ON 290MM CONCRETE BLOCK RETAINING WALL		TR01 NATURAL TURF
	FNC03 1.35M BLACK PALISADE FENCE		TR02 SYNTHETIC TURF
	G01 GATE TYPE 1 - AUTOMATIC SLIDING GATE		KRB1 CONCRETE KERB
	G02 GATE TYPE 2 - 2.1M HIGH SINGLE SWING PEDESTRIAN GATE		SE01 STEEL EDGING TYPE 1
	G03 GATE TYPE 3 - 1.350M HIGH DOUBLE SWING PEDESTRIAN GATE		PAW PAVEMENT ART WORK
	G04 GATE TYPE 4 - 1.350M HIGH SINGLE SWING PEDESTRIAN GATE		PT PICNIC TABLE & BENCH SEATING
	G05 GATE TYPE 5 - 4.5M DOUBLE SWING VEHICULAR GATE		PITS. REFER TO CIVIL ENGINEERS DRAWING PACKAGE
	HR04 HANDRAIL FREESTANDING		GTD GRATED DRAIN TO CIVIL ENGINEERS DRAWING PACKAGE
	HR05 WALL MOUNTED HANDRAIL		FW FLOOR WASTE TO CIVIL ENGINEERS DRAWING PACKAGE
	HR06 HANDRAIL WITH BALUSTRADE		BIN01 GENERAL WASTE BIN ENCLOSURE
	BAL01 BALUSTRADE 01		BIN02 RECYCLED WASTE BIN ENCLOSURE
	RW01 RETAINING WALL TYPE 1 - 190mm CONCRETE BLOCK WALL WITH NAWKAW FINISH & BALUSTRADE		
	RW02 RETAINING WALL TYPE 2 - 190mm CONCRETE BLOCK WALL WITH NAWKAW FINISH		
	RW03 FREESTANDING WALL TYPE 3 - DOUBLE BRICK SIGNAGE WALL 2100MM HIGH		
	RW04 RETAINING WALL TYPE 4 - SANDSTONE LOGS		

NOTE:

FOR MORE INFORMATION ON SQUIRREL GLIDER POLE LOCATIONS AND NEST BOX PROGRAM REFER TO KLEINFELDER REPORTS.

PRELIMINARY

Issue No.	Date	Description	Chkd
1	28/08/2020	Preliminary EFSG DD2	NBR
2	02/09/2020	FOR EFSG DD2	NBR
3	25/09/2020	FOR INFORMATION	NBR
4	16/10/2020	FOR CC2	NBR
5	30/10/2020	FOR EFSG DD3	NBR
6	09/11/2020	FOR INFORMATION	NBR
7	09/11/2020	FOR REVISED CC2	NBR
8	13/11/2020	FOR REVISED DD3	NBR

Architect
NBRARCHITECTURE.

Sydney
61 2 9922 2344 nbrsarchitecture.com
Any form of replication of this drawing in full or in part without the written permission of NBR+PARTNERS Pty Ltd constitutes an infringement of the copyright.

Nominated Architect:
Andrew Duffin NSW S602 © 2019
NBR & Partners Pty Ltd VIC 51197 ABN 16 002 247 565

Project
Porters Creek Public School

at
75 Warnervale Road, Warnervale, NSW, 2259

for
Richard Crookes Constructions






Drawing Title
LEGEND & SCHEDULE


Date 13/11/2020 4:51:55 PM
Scale 1 : 100 @ A1

Drawing Reference
20018-NBR-LWD-001

Revision
8

LEGEND

 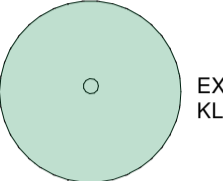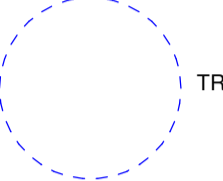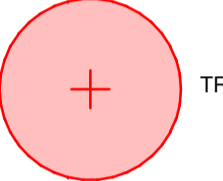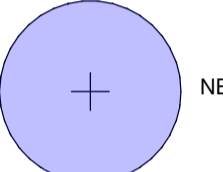-  SITE BOUNDARY
-  EXISTING TREE LOCATION BY KLEINFELDERARBORIST
-  TREE PROTECTION ZONE (TPZ)
-  TREE TO BE REMOVED
-  NEW TREE PLANTING

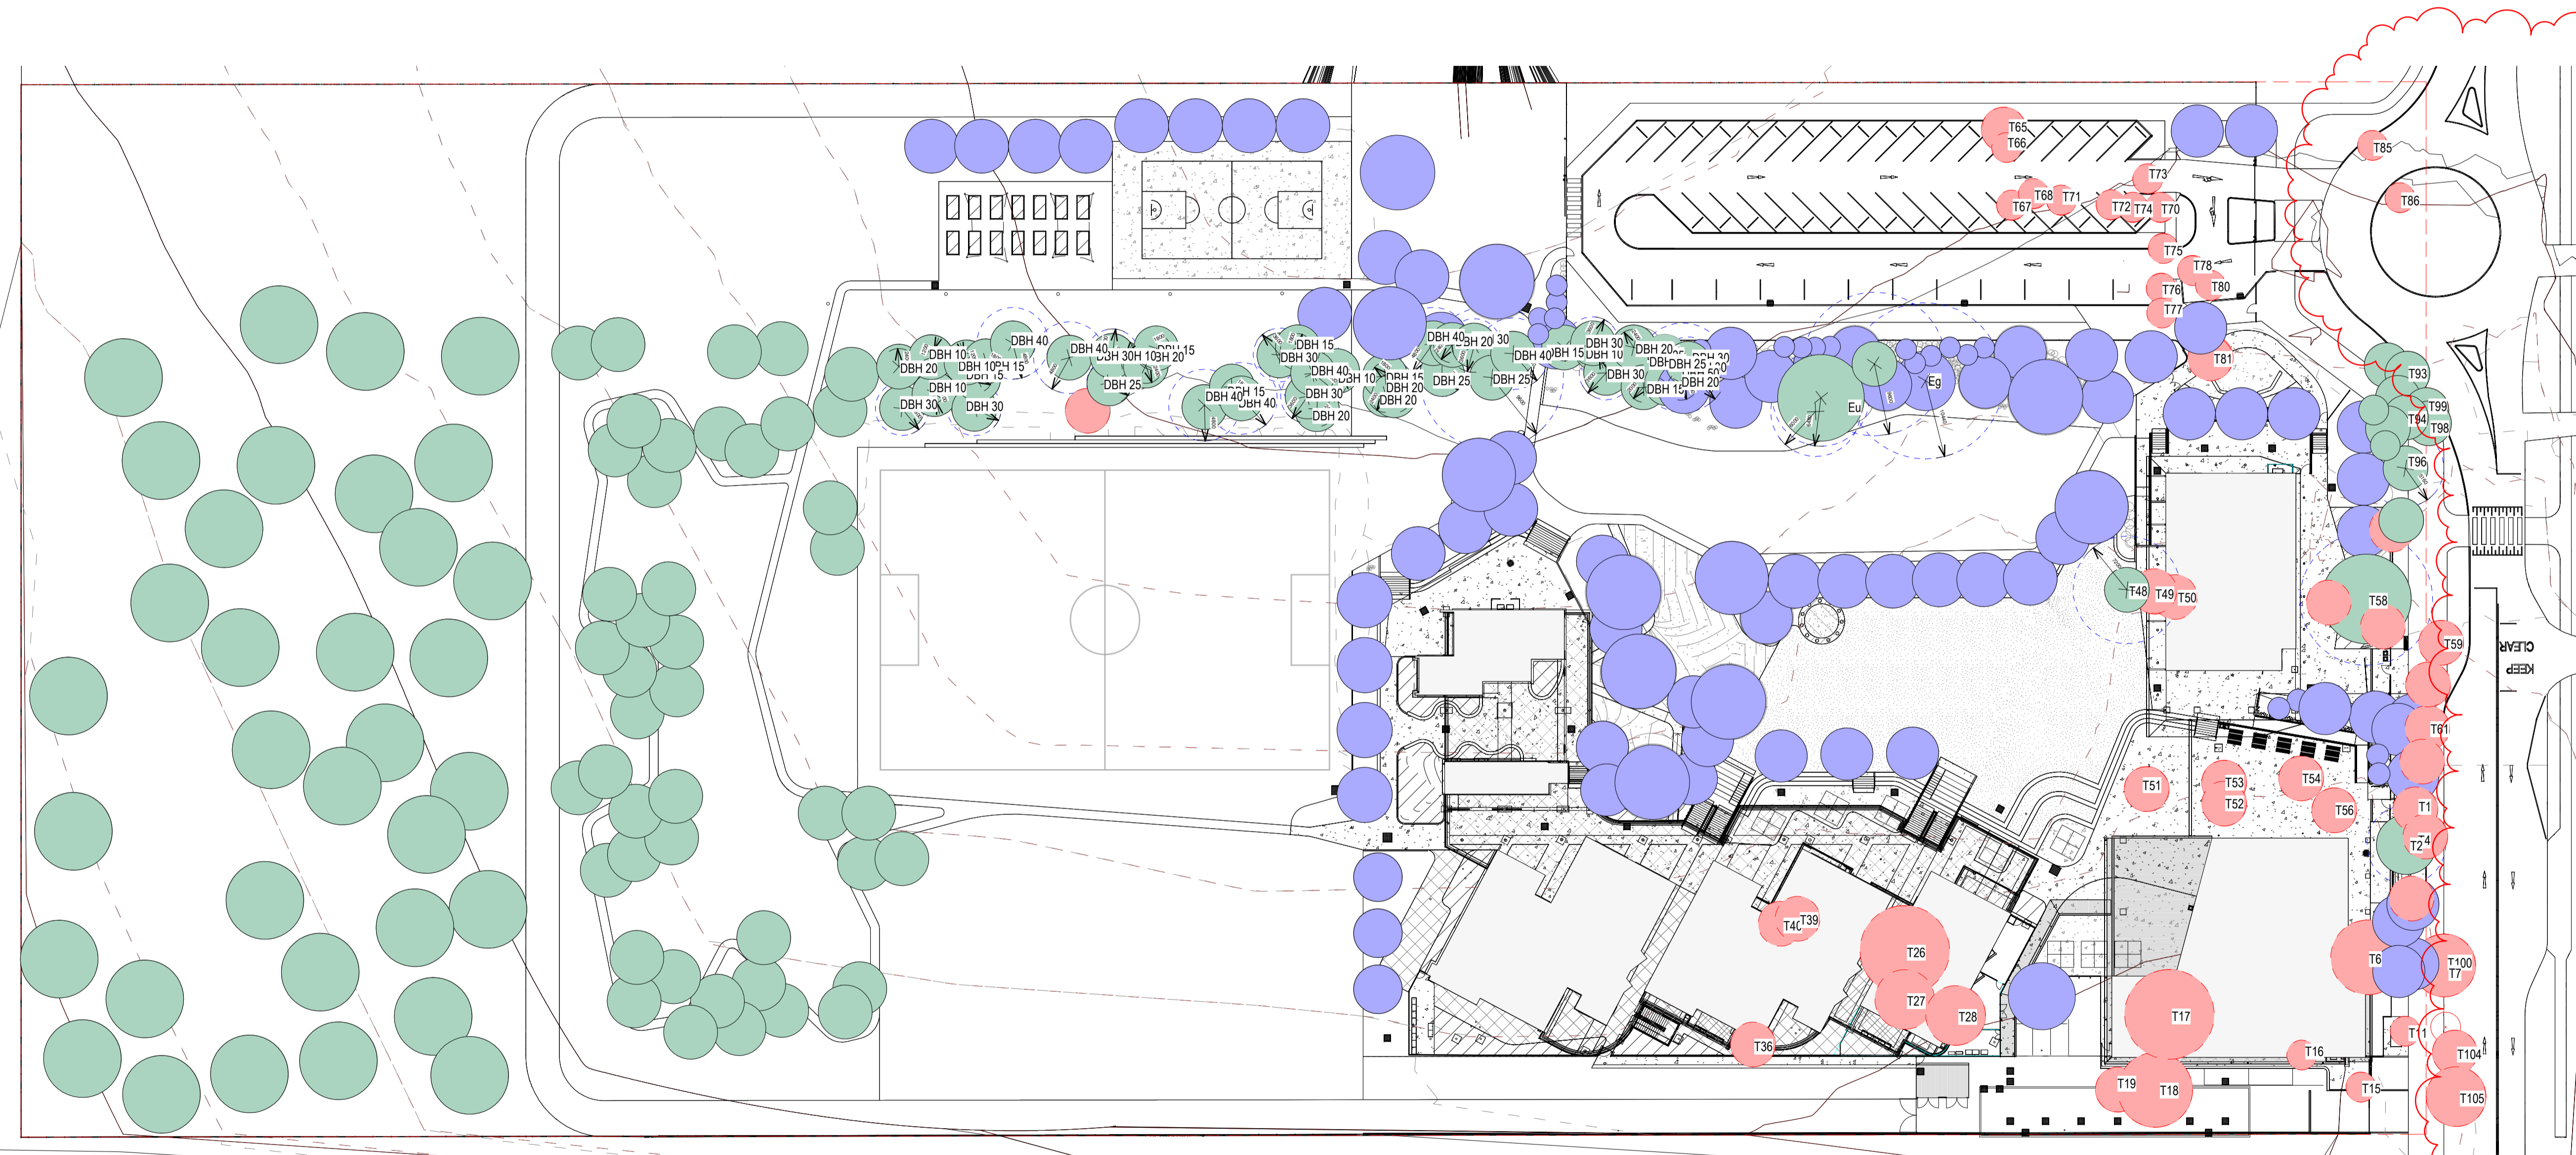

PENDING TO COUNCIL'S APPROVAL

PRELIMINARY

Issue No.	Date	Description	Chkd
1	25/08/2020	FOR INFORMATION	NBRS
2	29/09/2020	FOR INFORMATION	NBRS
3	01/10/2020	FOR INFORMATION	NBRS
4	16/10/2020	FOR CC2	NBRS
5	30/10/2020	FOR EFSG DD3	NBRS
6	09/11/2020	FOR INFORMATION	NBRS
7	09/11/2020	FOR REVISED CC2	NBRS
8	13/11/2020	FOR REVISED DD3	NBRS

Architect
NBRARCHITECTURE.

Sydney
61 2 9922 2344 nbrsarchitecture.com
Any form of replication of this drawing in full or in part without the written permission of NBR-ARCHITECTURE Pty Ltd constitutes an infringement of the copyright.

Nominated Architect:
Andrew Duffin NSW S602
NBRS & Partners Pty Ltd VIC 51197 ABN 16 002 247 565 © 2019

Project
Porters Creek Public School

at
75 Warnervale Road, Warnervale, NSW, 2259


for
Richard Crookes Constructions


Drawing Title
TREE REMOVAL PLAN

Date 13/11/2020 10:29:18 PM
Scale 1:500 @ A1

Drawing Reference
20018-NBRS-LWD-010

Revision
8

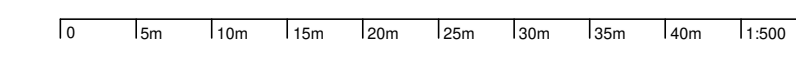

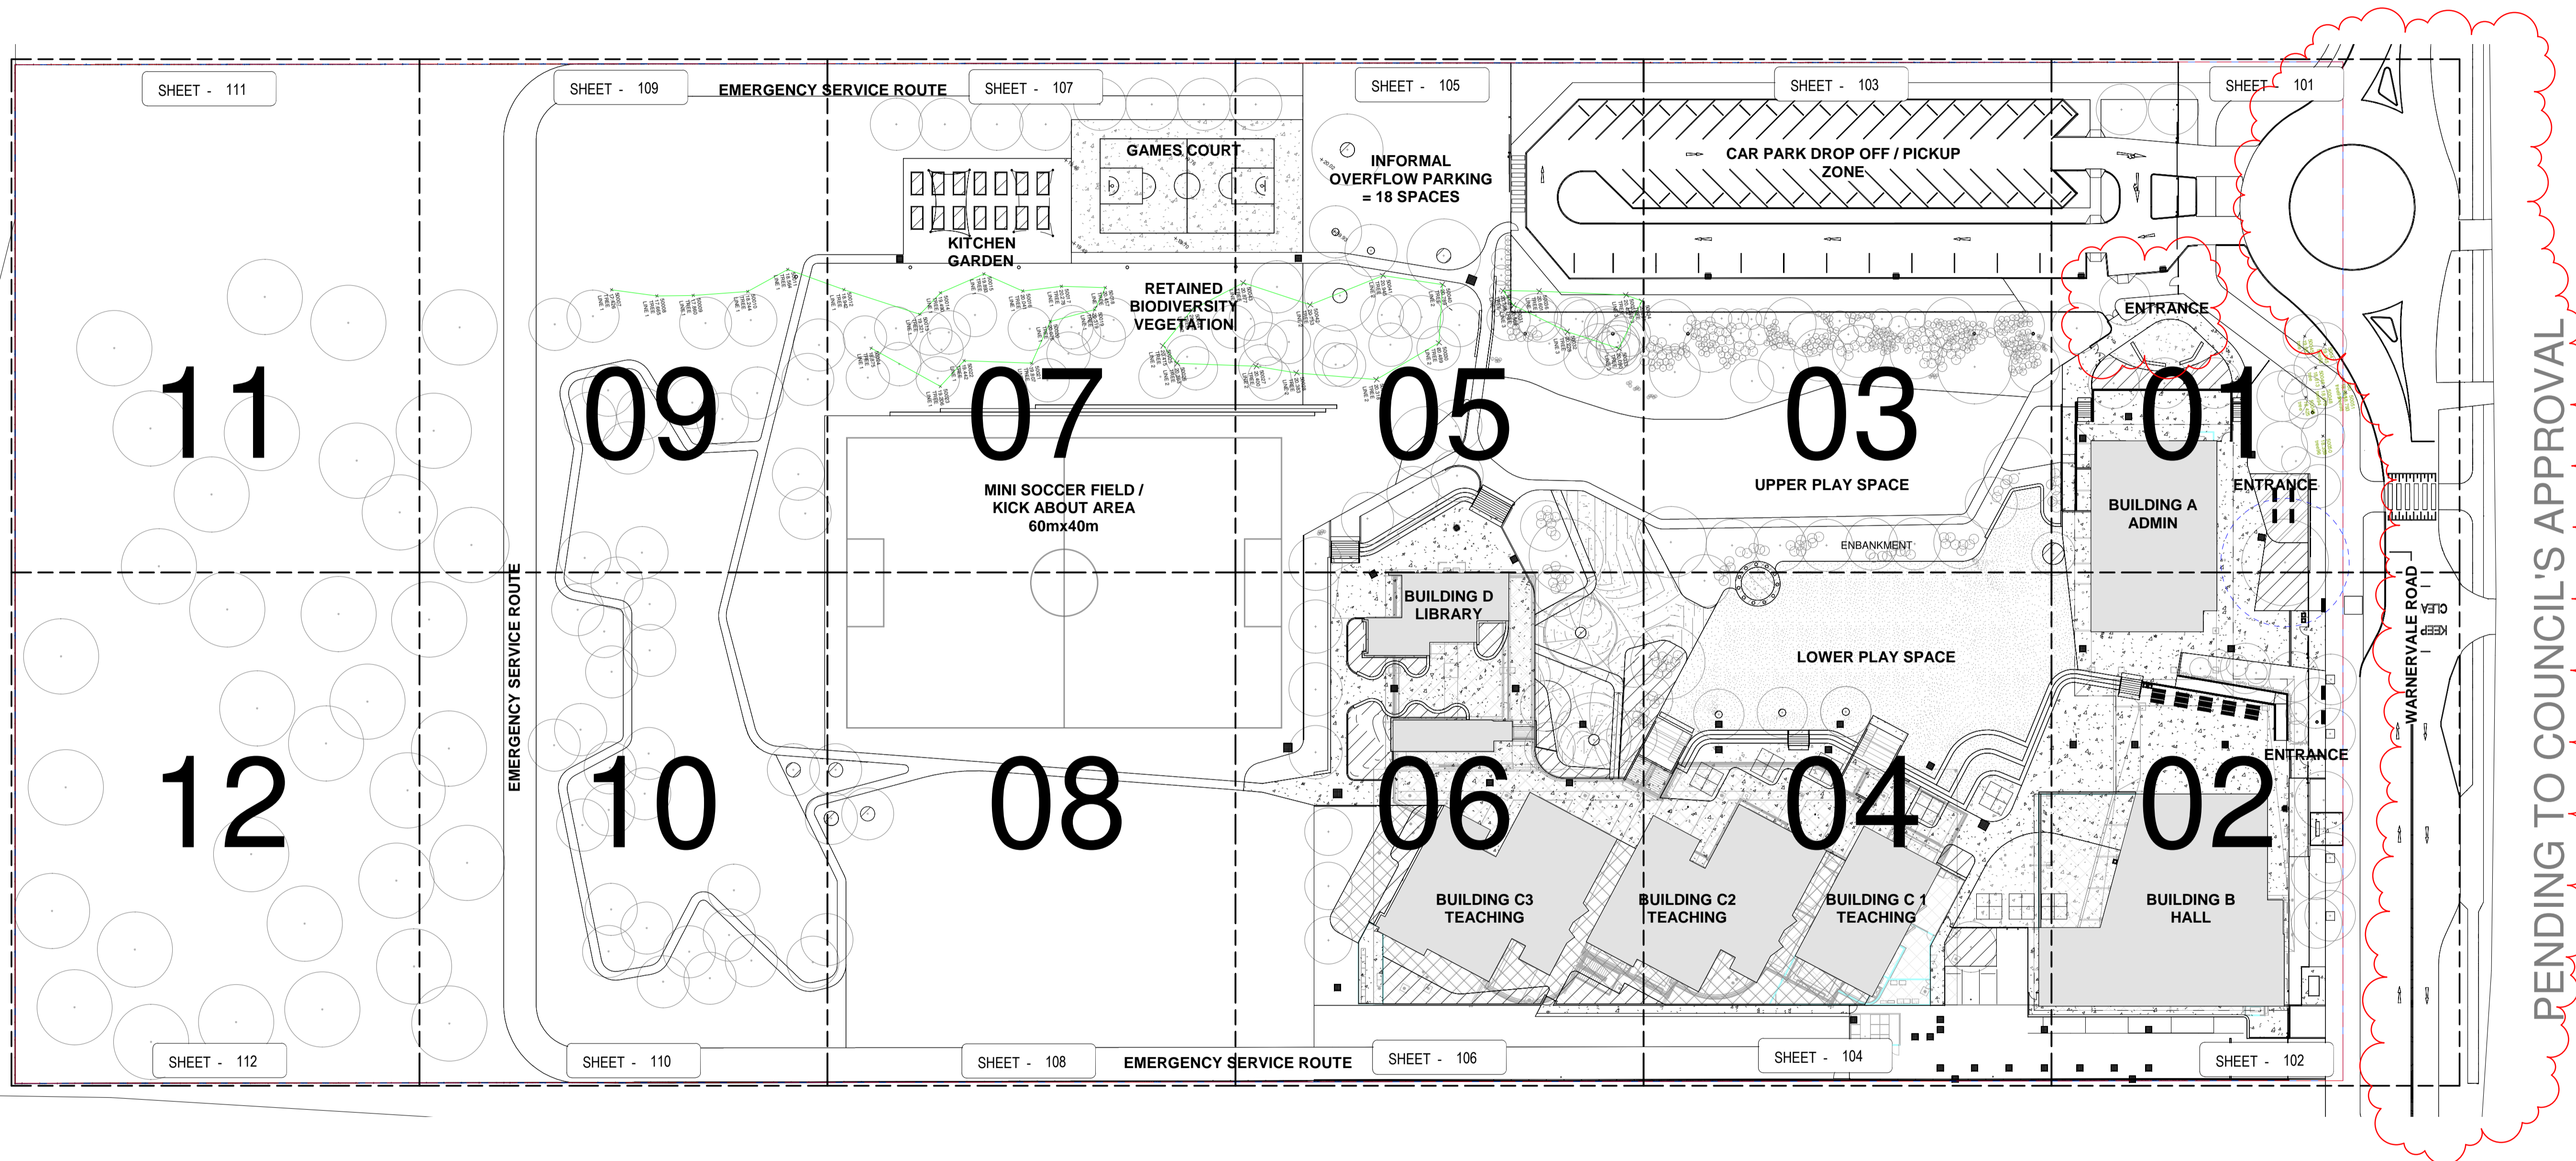

PENDING TO COUNCIL'S APPROVAL

Issue No.	Date	Description	Chkd
1	28/08/2020	Preliminary EFSG DD2	NBRS
2	02/09/2020	FOR EFSG DD2	NBRS
3	25/09/2020	FOR INFORMATION	NBRS
4	16/10/2020	FOR CC2	NBRS
5	30/10/2020	FOR EFSG DD3	NBRS
6	09/11/2020	FOR INFORMATION	NBRS
7	09/11/2020	FOR REVISED CC2	NBRS
8	13/11/2020	FOR REVISED DD3	NBRS

Architect
NBRARCHITECTURE.

Sydney
61 2 9922 2344 nbrsarchitecture.com
Any form of replication of this drawing in full or in part without the written permission of NBR+PARTNERS Pty Ltd constitutes an infringement of the copyright.


Nominated Architect:
Andrew Duffin NSW 5602 © 2020
NBR & Partners Pty Ltd VIC 51197 ABN 16 002 247 565

Project
Porters Creek Public School
at
75 Warnervale Road, Warnervale, NSW, 2259
for
Richard Crookes Constructions


Drawing Title
CONTEXT PLAN

Date 13/11/2020 4:51:59 PM
Scale 1 : 500 @ A1

Drawing Reference
20018-NBRS-LWD-100
Revision
8

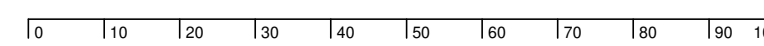

PENDING TO COUNCIL'S APPROVAL

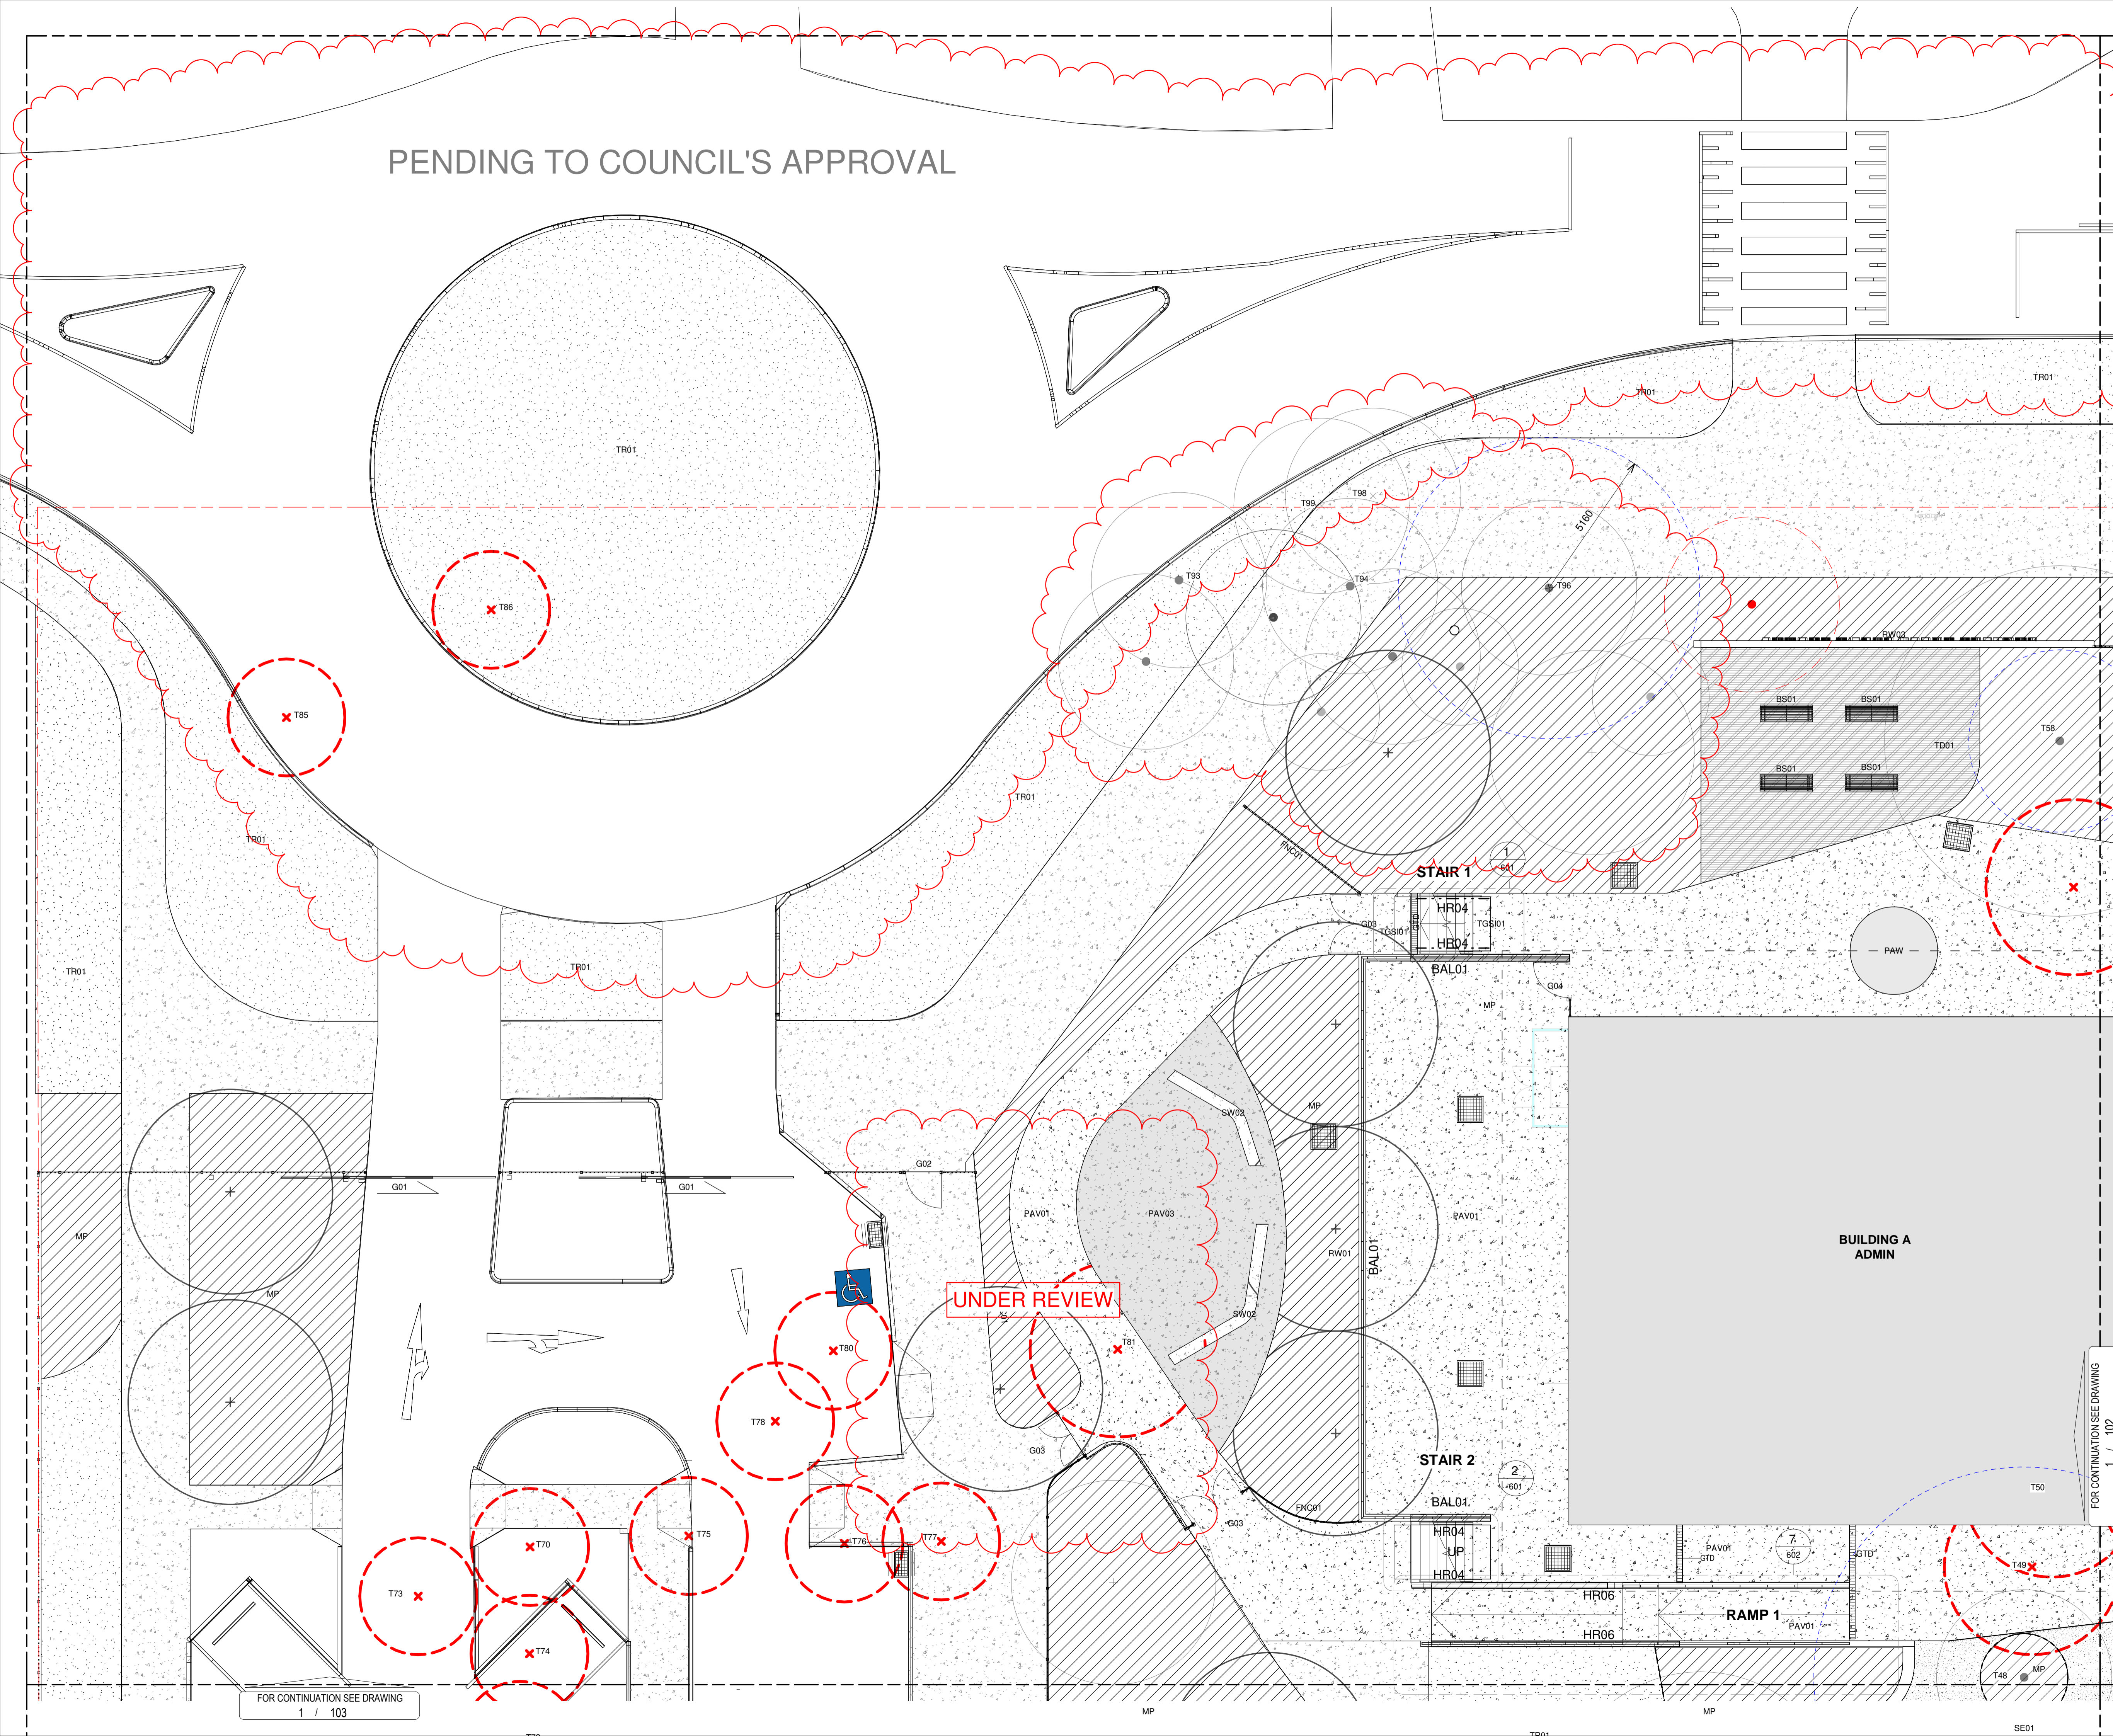

PRELIMINARY

Issue No.	Date	Description	Chkd
2	02/09/2020	FOR EFSG DD2	NBR
3	25/09/2020	FOR INFORMATION	NBR
4	16/10/2020	FOR CC2	NBR
5	30/10/2020	FOR EFSG DD3	NBR
6	09/11/2020	FOR INFORMATION	NBR
7	09/11/2020	FOR REVISED CC2	NBR
8	10/11/2020	FOR INFORMATION	NBR
9	13/11/2020	FOR REVISED DD3	NBR

Architect
NBRARCHITECTURE.

Sydney 61 2 9922 2344 nbrsarchitecture.com
Any form of replication of this drawing in full or in part without the written permission of NBR+PARTNERS Pty Ltd constitutes an infringement of the copyright.

Nominated Architect:
Andrew Duffin NSW 5602 © 2019
NBR & Partners Pty Ltd VIC 51197 ABN 16 002 247 565

Project
Porters Creek Public School

at
75 Warnervale Road, Warnervale, NSW, 2259

for
Richard Crookes Constructions


Drawing Title
GENERAL ARRANGEMENT 01

FOR CONTINUATION SEE DRAWING 1 / 102

Date 13/11/2020 4:52:04 PM
Scale 1:100 @ A1

Drawing Reference
20018-NBR-LWD-101

Revision
9

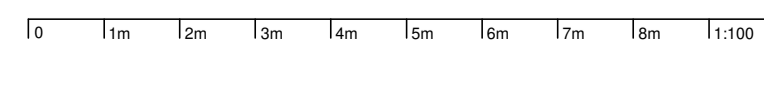

FOR CONTINUATION SEE DRAWING
1 / 103

FOR CONTINUATION SEE DRAWING
1 / 101

CLEAR
KEEP

PENDING TO COUNCIL'S APPROVAL

WARNERVALE ROAD

SSDA CONDITION (STREET TREE PLANTING)

SEWER PUMP TO BE RELOCATED

SUBSTATION

WALKWAY UP 1.22
RAMP 2

WALKWAY UP 1.22

BUILDING A
ADMIN

BUILDING B
HALL

STAIR 3

OSD TANK UNDER

PRELIMINARY

Issue No.	Date	Description	Chkd
1	28/08/2020	Preliminary EFSG DD2	NBR
2	02/09/2020	FOR EFSG DD2	NBR
3	25/09/2020	FOR INFORMATION	NBR
4	16/10/2020	FOR CC2	NBR
5	30/10/2020	FOR EFSG DD3	NBR
6	09/11/2020	FOR INFORMATION	NBR
7	09/11/2020	FOR REVISED CC2	NBR
8	13/11/2020	FOR REVISED DD3	NBR

Architect
NBRARCHITECTURE.

Sydney
61 2 9922 2344 nbrsarchitecture.com
Any form of replication of this drawing in full or in part without the written permission of NBR+PARTNERS Pty Ltd constitutes an infringement of the copyright.

Nominated Architect:
Andrew Duffin NSW 5602 © 2019
NBR & Partners Pty Ltd VIC 51197 ABN 16 002 247 565

Project
Porters Creek Public School

at
75 Warnervale Road, Warnervale, NSW, 2259


for
Richard Crookes Constructions

Drawing Title
GENERAL ARRANGEMENT 02

Date 13/11/2020 4:52:10 PM
Scale 1:100 @ A1

Drawing Reference
20018-NBR-LWD-102

Revision
8

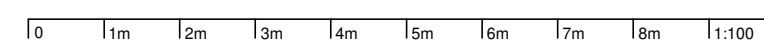

FOR CONTINUATION SEE DRAWING
1 / 101

FOR CONTINUATION SEE DRAWING
1 / 105

PRELIMINARY

Issue No.	Date	Description	Chkd
1	28/08/2020	Preliminary EFSG DD2	NBR
2	02/09/2020	FOR EFSG DD2	NBR
3	25/09/2020	FOR INFORMATION	NBR
4	16/10/2020	FOR CC2	NBR
5	30/10/2020	FOR EFSG DD3	NBR
6	09/11/2020	FOR INFORMATION	NBR
7	09/11/2020	FOR REVISED CC2	NBR
8	13/11/2020	FOR REVISED DD3	NBR

Architect
NBRARCHITECTURE.
SE01

Sydney
61 2 9922 2344 nbrsarchitecture.com

Any form of replication of this drawing in full or in part without the written permission of NBR+PARTNERS Pty Ltd constitutes an infringement of the copyright.

Nominated Architect:
Andrew Duffin NSW 5602 © 2019
NBR & Partners Pty Ltd VIC 51197 ABN 16 002 247 565

Project
Porters Creek Public School

at
75 Warnervale Road, Warnervale, NSW, 2259

for
Richard Crookes Constructions



Drawing Title
GENERAL ARRANGEMENT 03

Date 13/11/2020 4:52:15 PM
Scale 1:100 @ A1


Drawing Reference
20018-NBR-LWD-103

Revision
8

FOR CONTINUATION SEE DRAWING
1 / 104

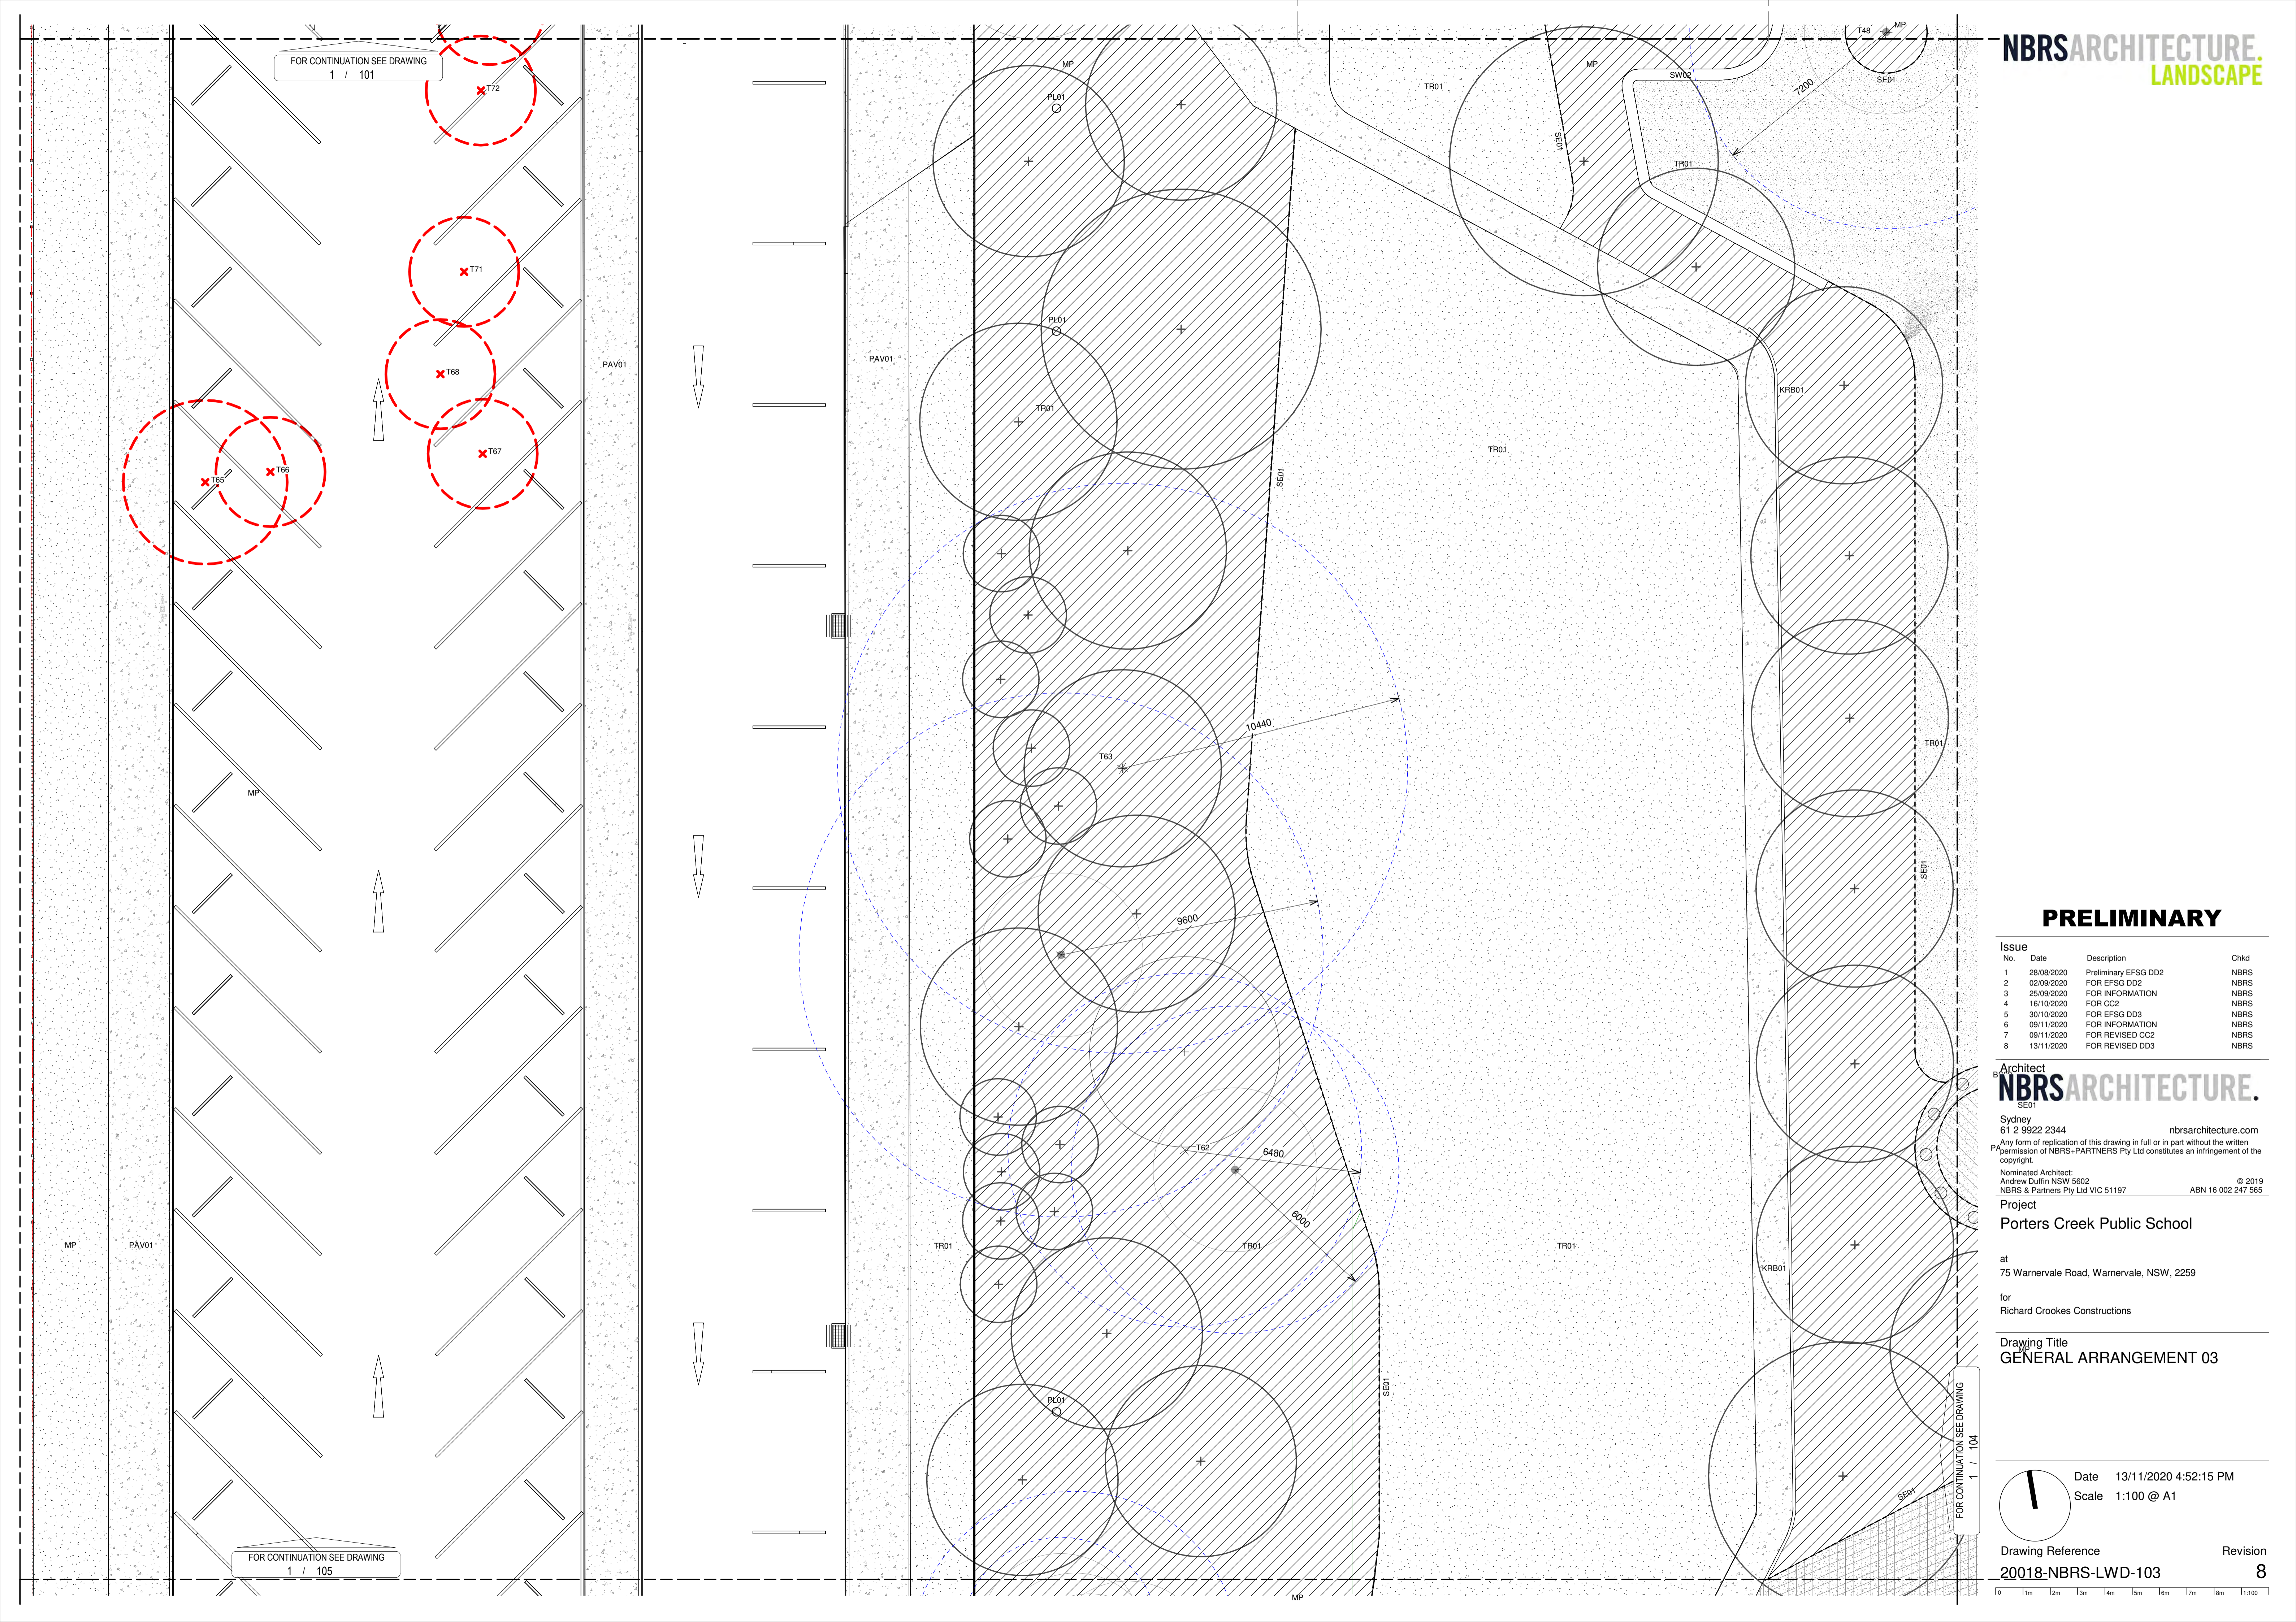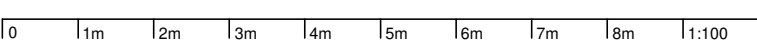

FOR CONTINUATION SEE DRAWING
1 / 103

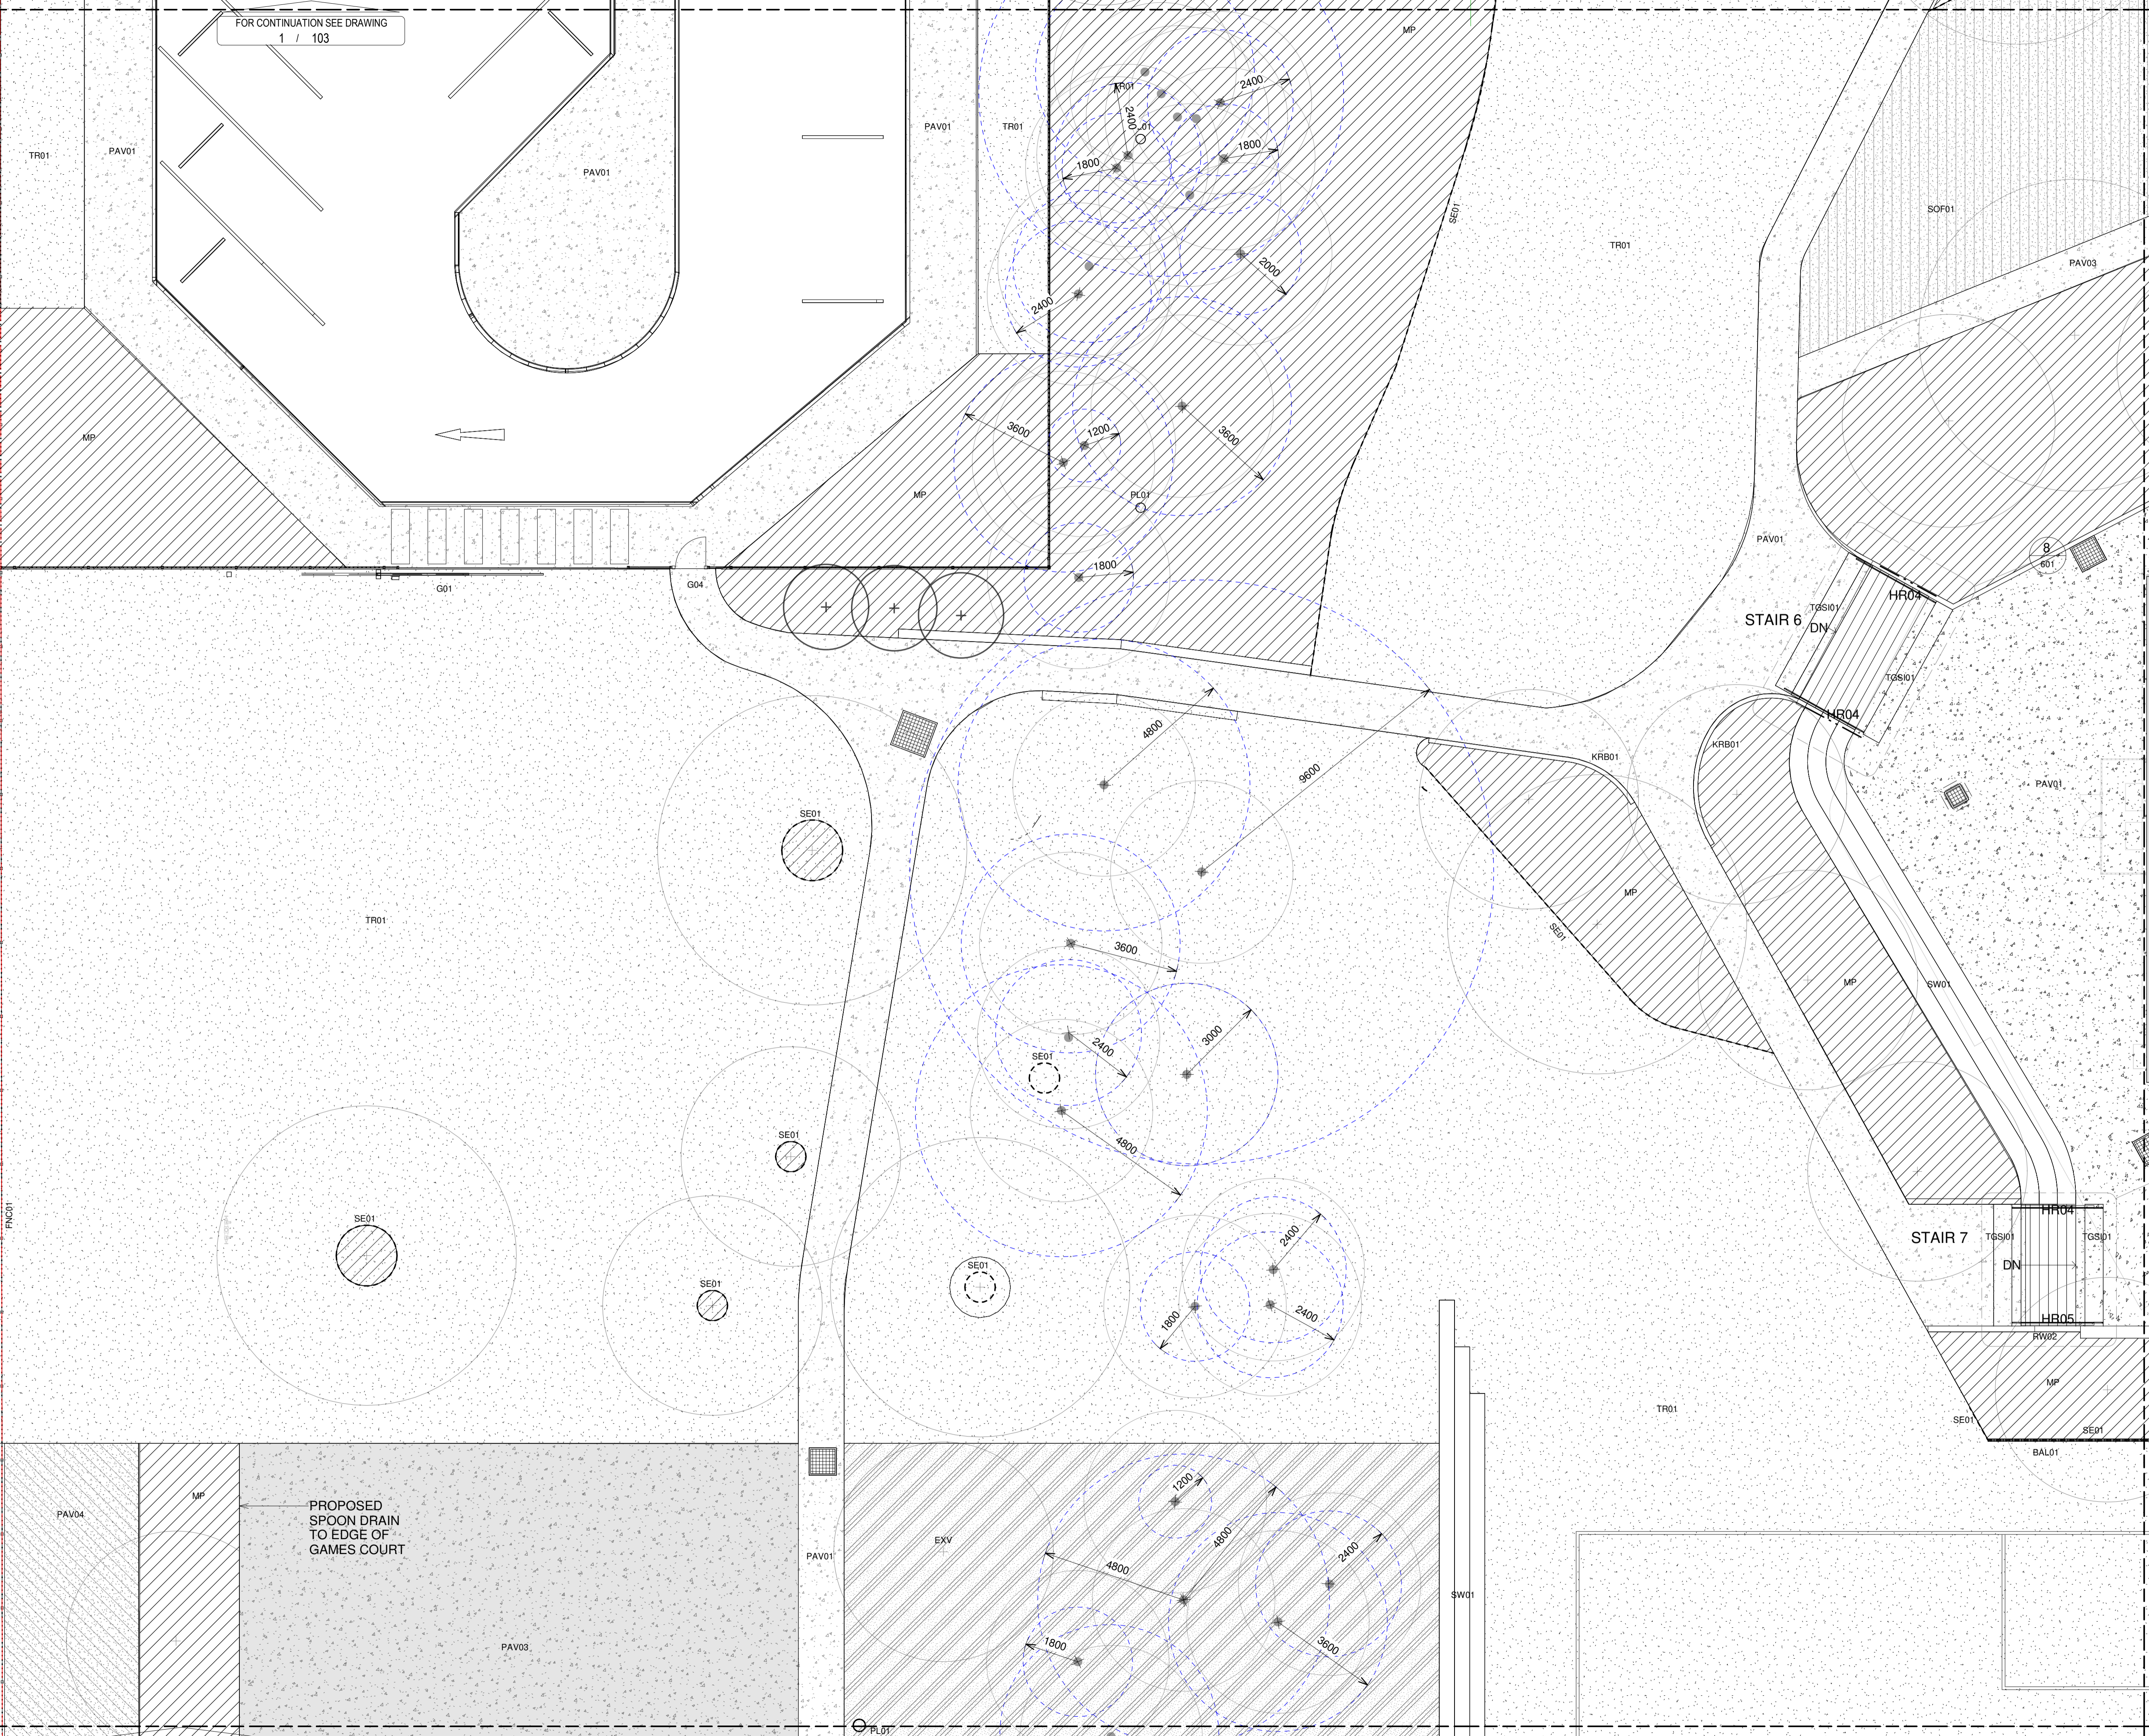

PRELIMINARY

Issue No.	Date	Description	Chkd
1	28/08/2020	Preliminary EFSG DD2	NBRS
2	02/09/2020	FOR EFSG DD2	NBRS
3	25/09/2020	FOR INFORMATION	NBRS
4	16/10/2020	FOR CC2	NBRS
5	30/10/2020	FOR EFSG DD3	NBRS
6	09/11/2020	FOR INFORMATION	NBRS
7	09/11/2020	FOR REVISED CC2	NBRS
8	13/11/2020	FOR REVISED DD3	NBRS

9
601 Architect
NBRARCHITECTURE.

Sydney
61 2 9922 2344 nbrsarchitecture.com
Any form of replication of this drawing in full or in part without the written permission of NBR ARCHITECTURE Pty Ltd constitutes an infringement of the copyright.
Nominated Architect:
Andrew Duffin NSW 5602 © 2019
NBR ARCHITECTURE Pty Ltd VIC 51197 ABN 16 002 247 565


Project
Porters Creek Public School
at
75 Warnervale Road, Warnervale, NSW, 2259
for
Richard Crookes Constructions


Drawing Title
GENERAL ARRANGEMENT 05

Date 13/11/2020 4:52:27 PM
Scale 1:100 @ A1

Drawing Reference 20018-NBRS-LWD-105
Revision 8

FOR CONTINUATION SEE DRAWING
1 / 107

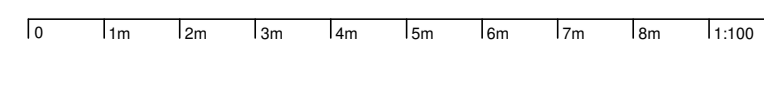

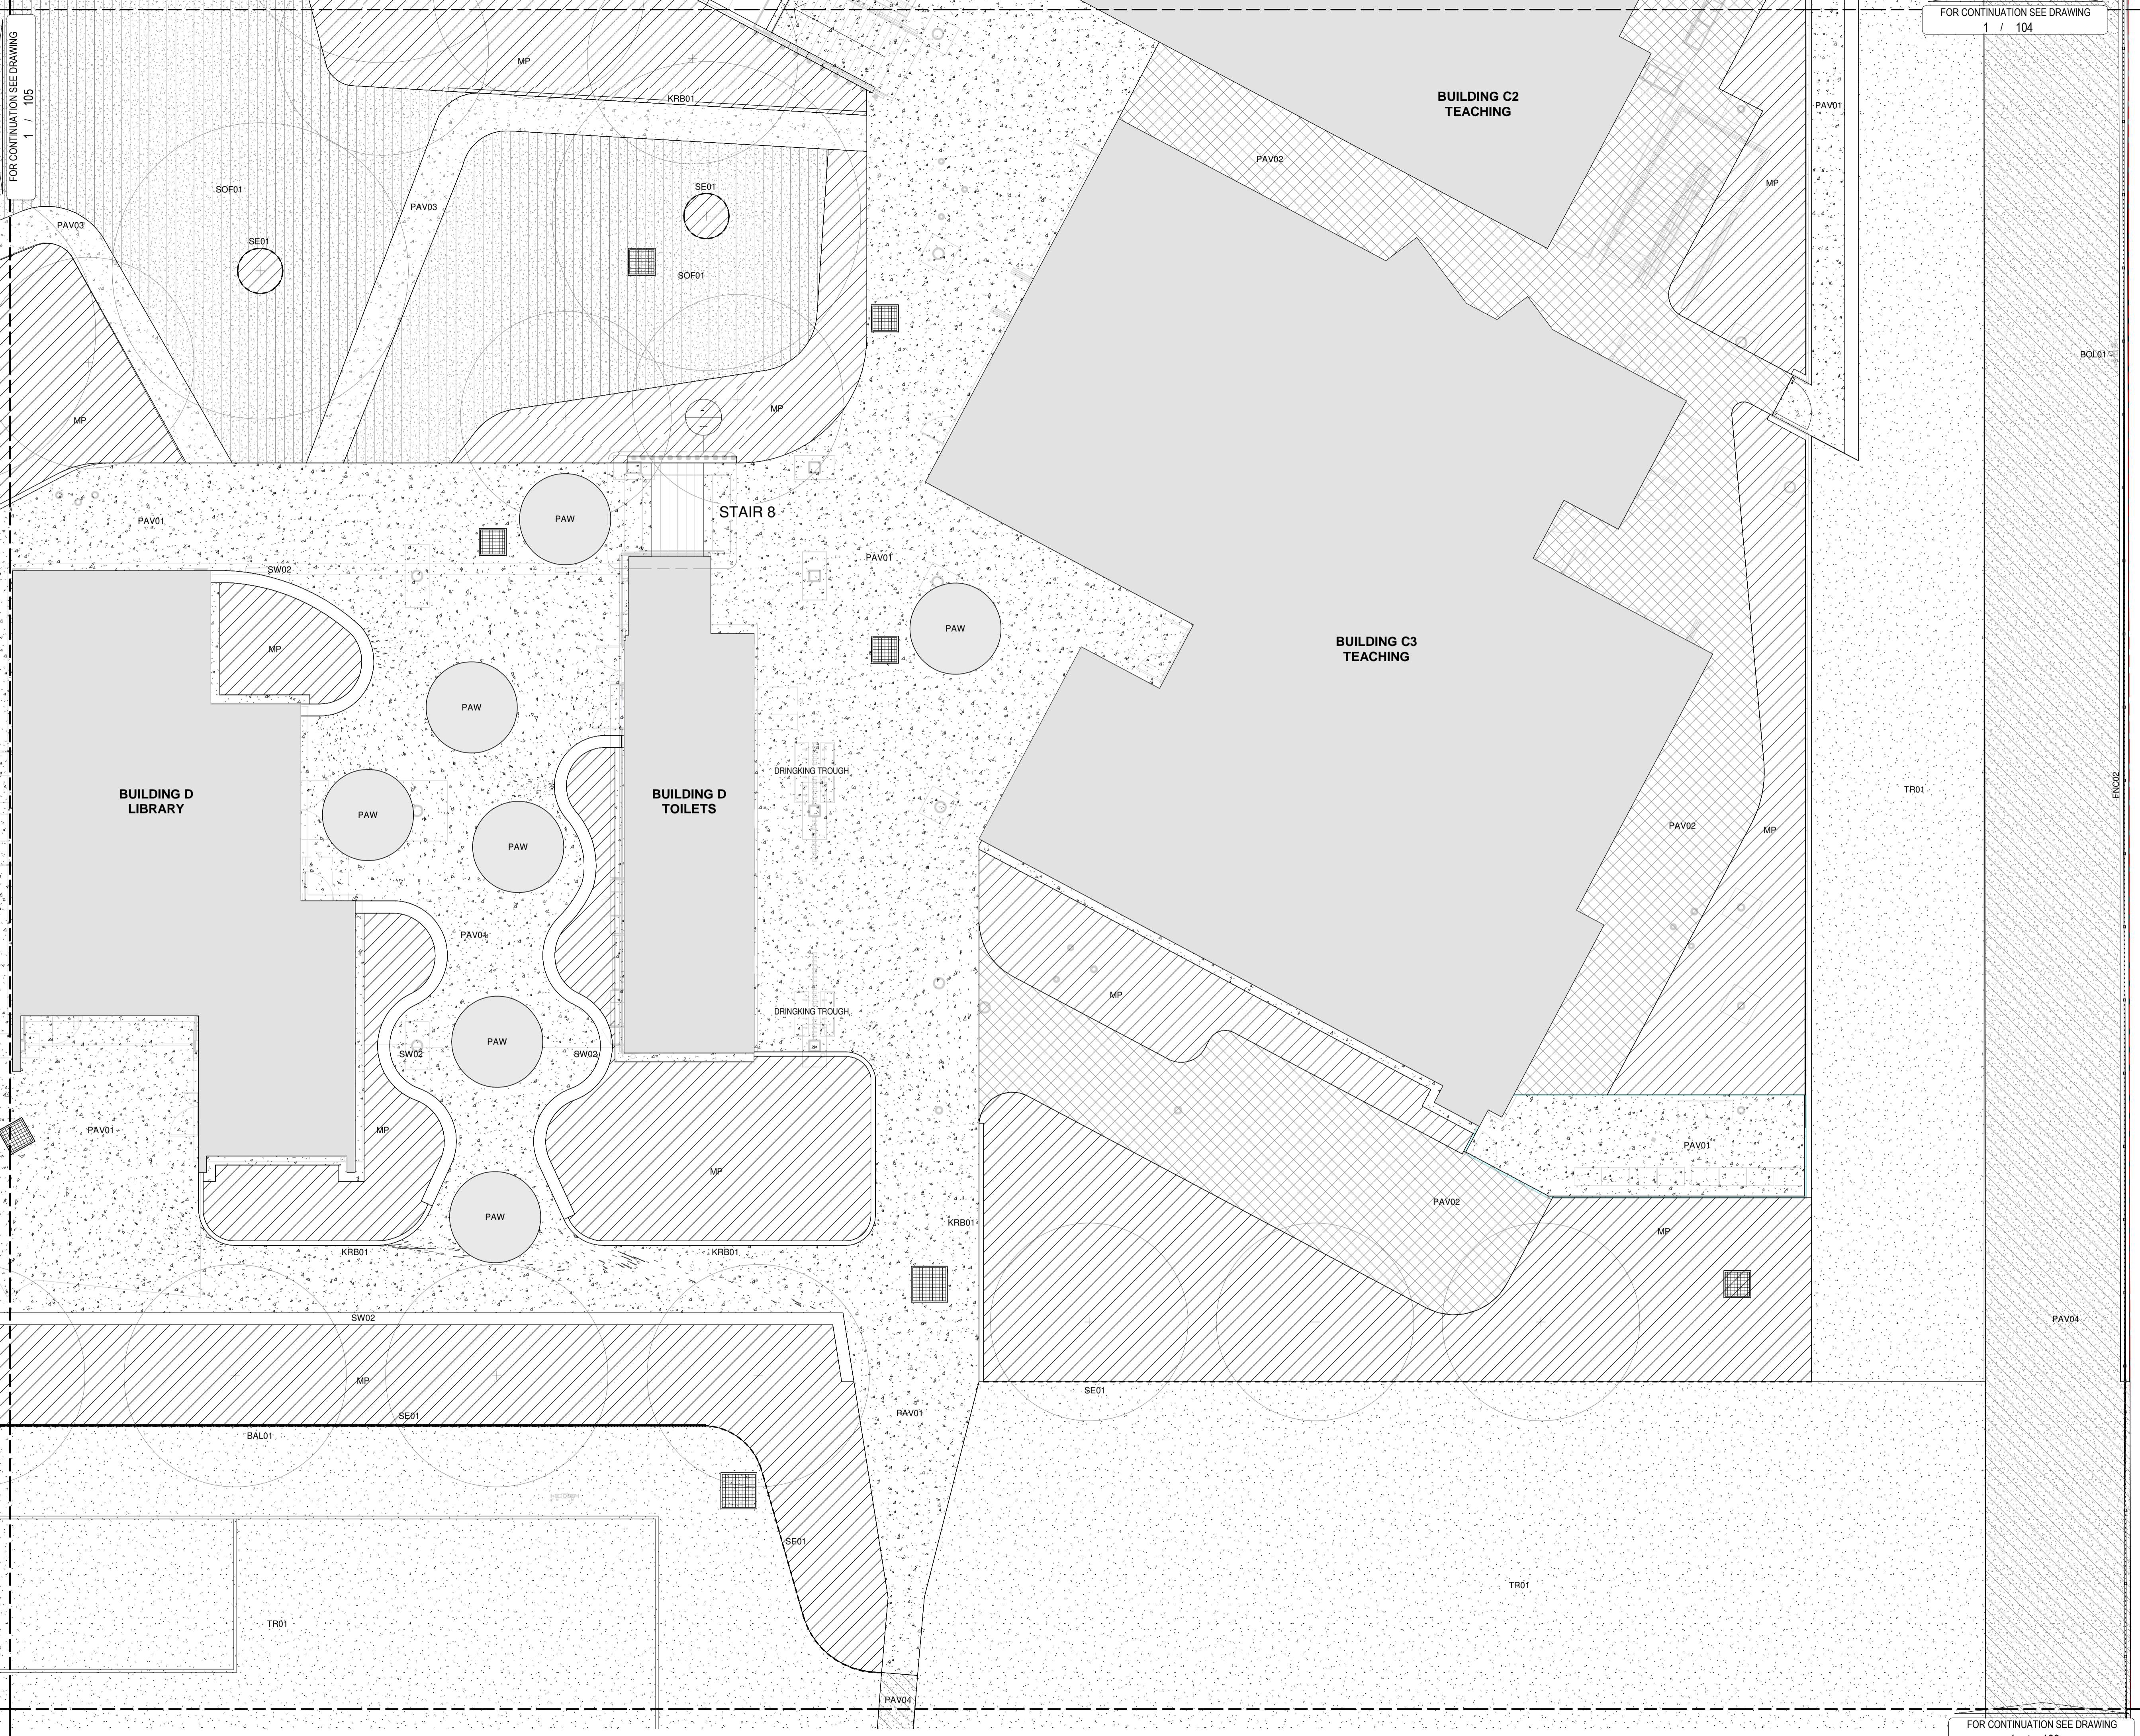

FOR CONTINUATION SEE DRAWING
1 / 105

BOL01

ENC02

PAV04

PRELIMINARY

Issue No.	Date	Description	Chkd
1	28/08/2020	Preliminary EFSG DD2	NBR
2	02/09/2020	FOR EFSG DD2	NBR
3	25/09/2020	FOR INFORMATION	NBR
4	16/10/2020	FOR CC2	NBR
5	30/10/2020	FOR EFSG DD3	NBR
6	09/11/2020	FOR INFORMATION	NBR
7	09/11/2020	FOR REVISED CC2	NBR
8	13/11/2020	FOR REVISED DD3	NBR

Architect
NBRARCHITECTURE.

Sydney 61 2 9922 2344 nbrsarchitecture.com
Any form of replication of this drawing in full or in part without the written permission of NBR+PARTNERS Pty Ltd constitutes an infringement of the copyright.

Nominated Architect:
Andrew Duffin NSW 5602 © 2019
NBR & Partners Pty Ltd VIC 51197 ABN 16 002 247 565

Project
Porters Creek Public School

at
75 Warnervale Road, Warnervale, NSW, 2259

for
Richard Crookes Constructions



Drawing Title
GENERAL ARRANGEMENT 06

Date 13/11/2020 4:52:34 PM
Scale 1:100 @ A1

Drawing Reference
20018-NBR-LWD-106

Revision
8

FOR CONTINUATION SEE DRAWING
1 / 105

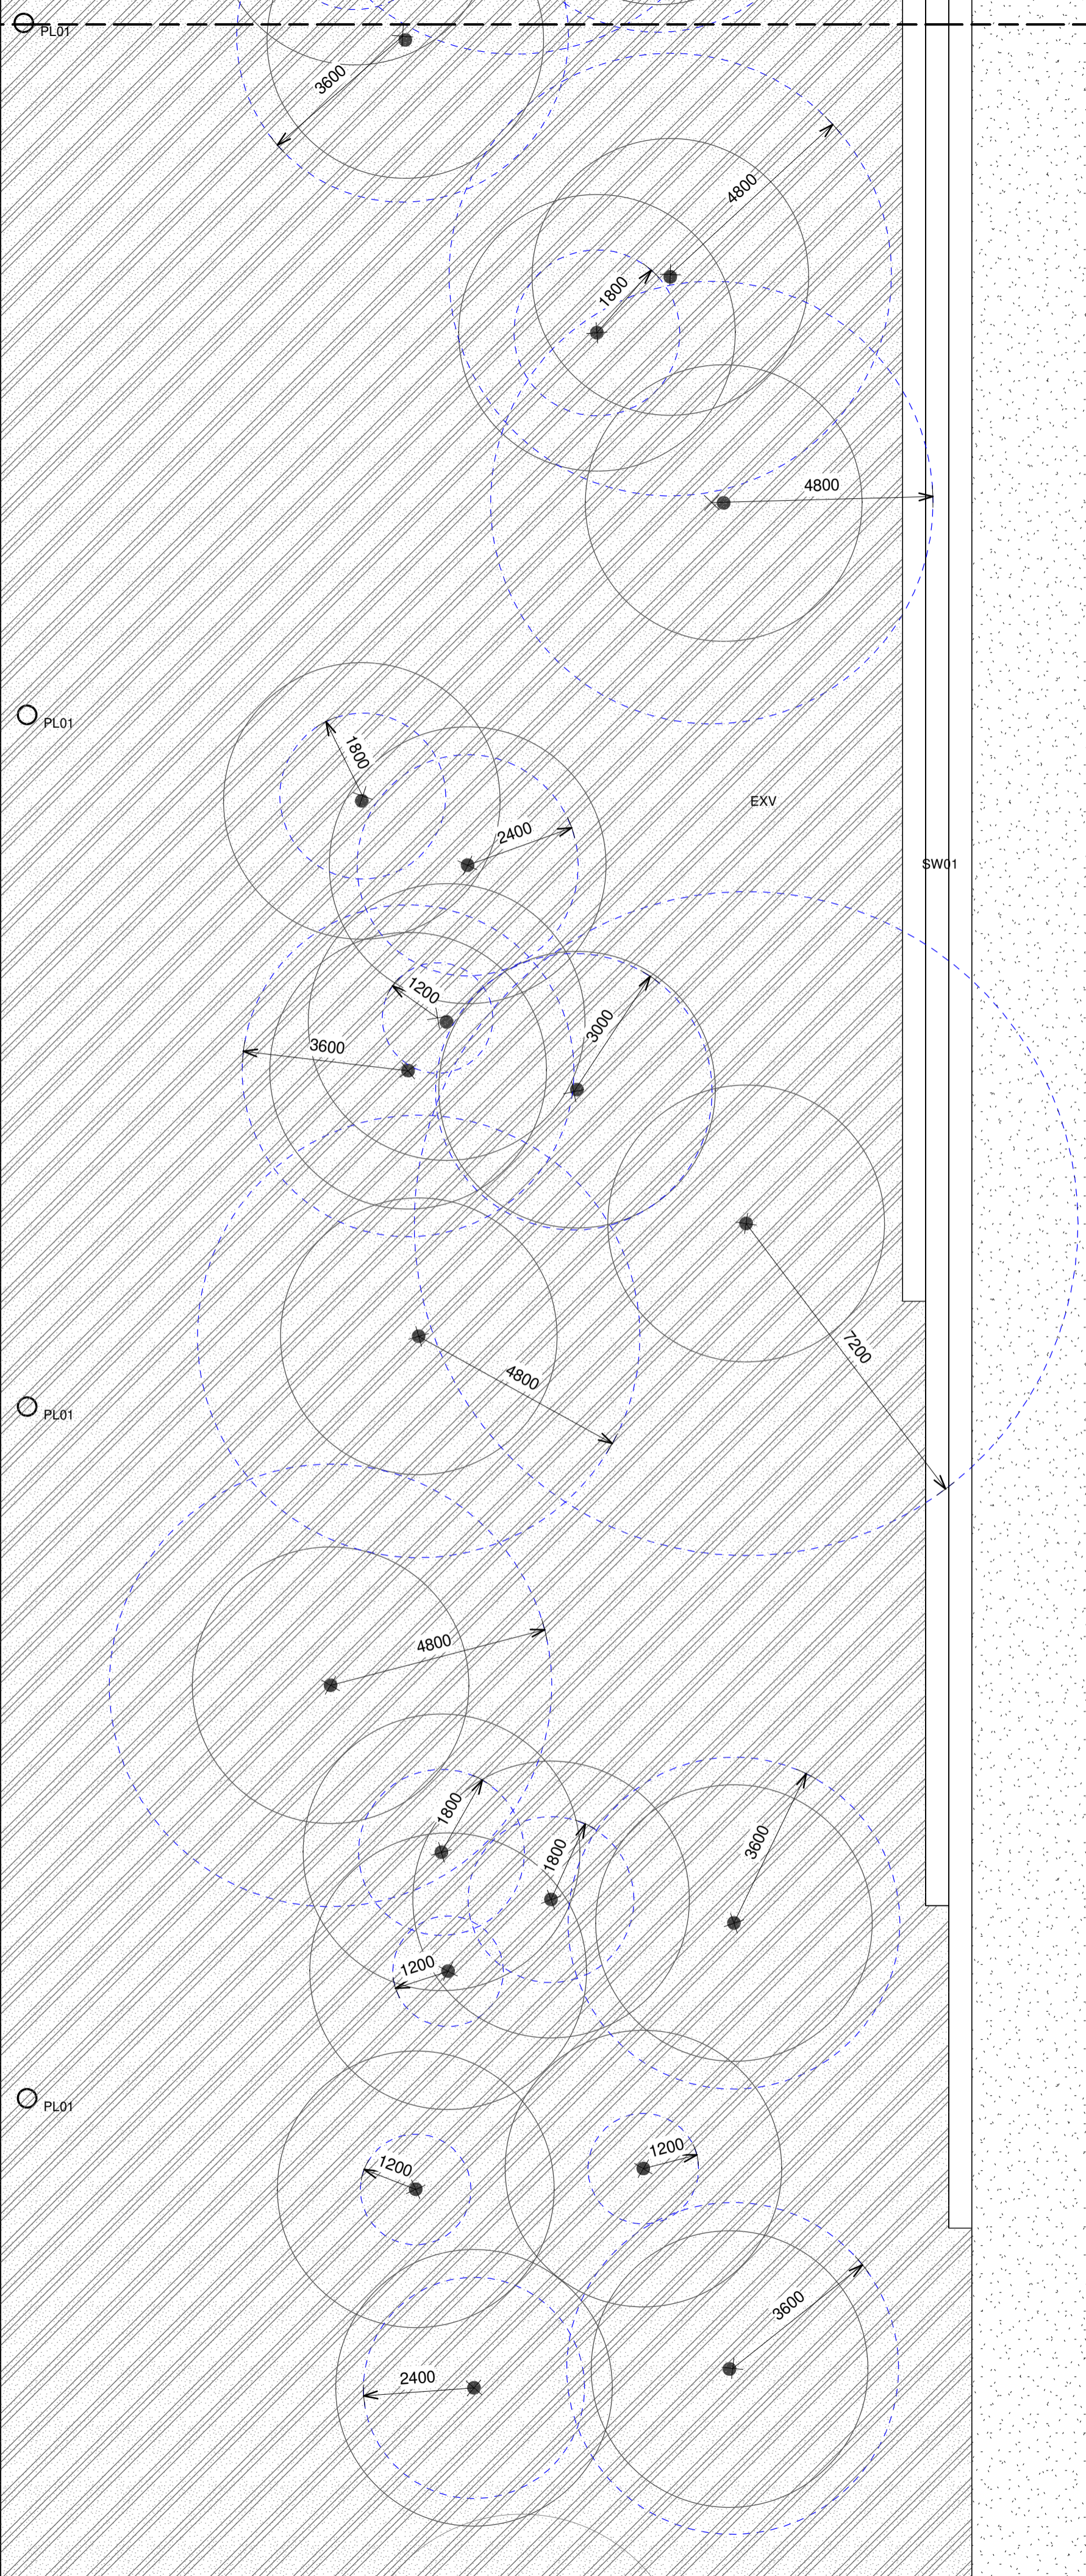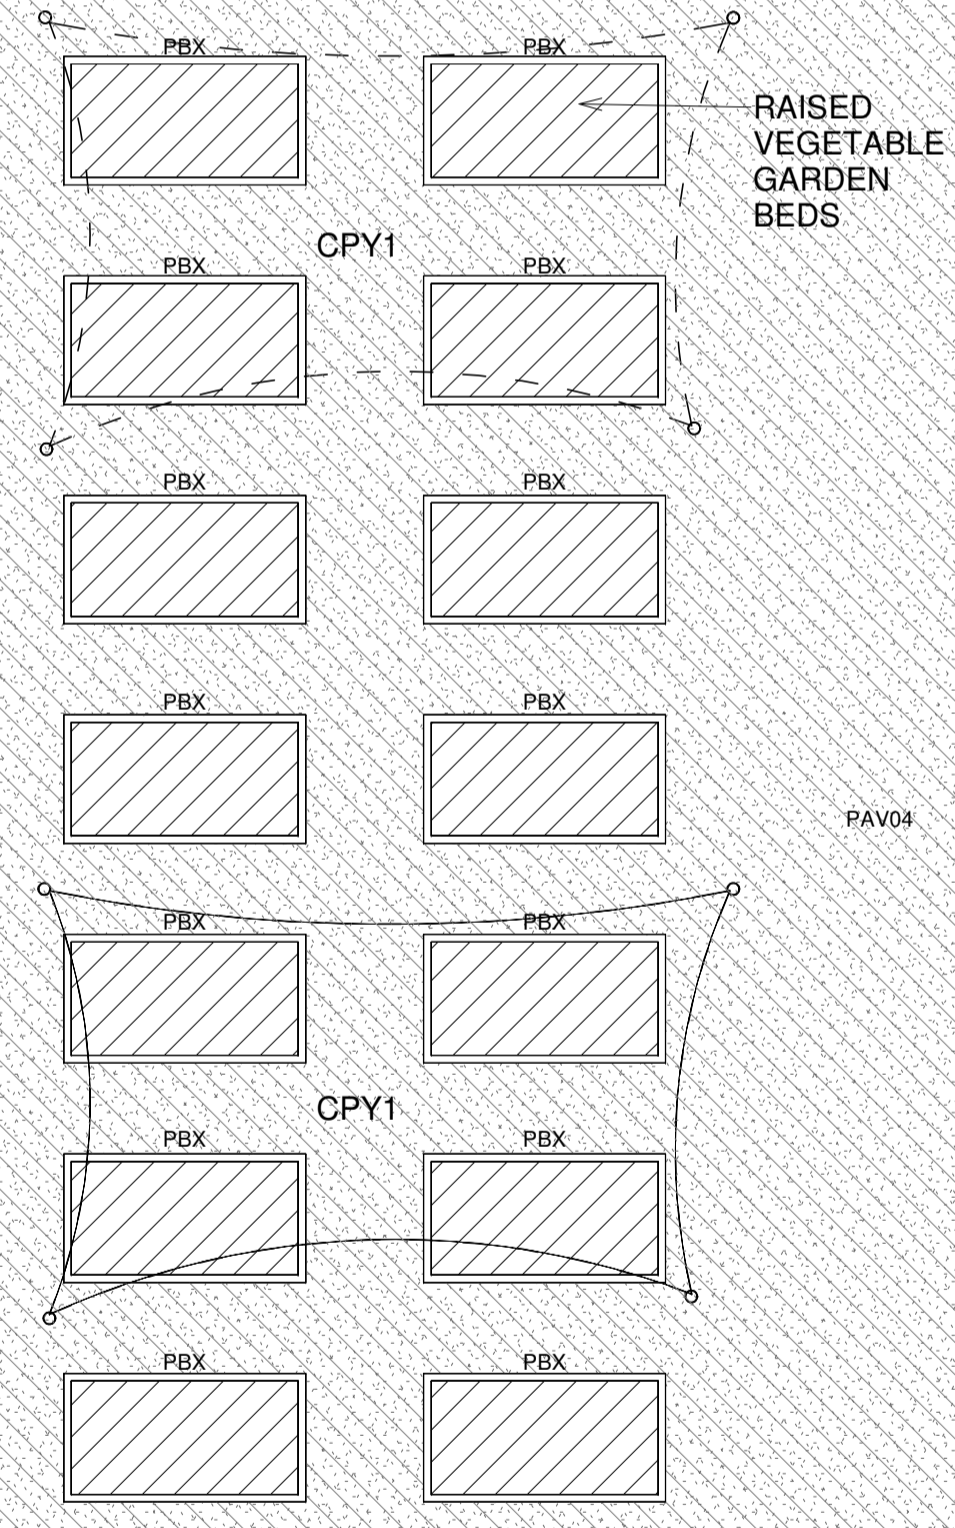

PRELIMINARY

Issue No.	Date	Description	Chkd
1	28/08/2020	Preliminary EFSG DD2	NBRS
2	02/09/2020	FOR EFSG DD2	NBRS
3	25/09/2020	FOR INFORMATION	NBRS
4	16/10/2020	FOR CC2	NBRS
5	30/10/2020	FOR EFSG DD3	NBRS
6	09/11/2020	FOR INFORMATION	NBRS
7	09/11/2020	FOR REVISED CC2	NBRS
8	13/11/2020	FOR REVISED DD3	NBRS

Architect
NBRARCHITECTURE.

Sydney
61 2 9922 2344 nbrsarchitecture.com
Any form of replication of this drawing in full or in part without the written permission of NBR+PARTNERS Pty Ltd constitutes an infringement of the copyright.

Nominated Architect:
Andrew Duffin NSW 5602 © 2019
NBRS & Partners Pty Ltd VIC 51197 ABN 16 002 247 565

Project
Porters Creek Public School

at
75 Warnervale Road, Warnervale, NSW, 2259

for
Richard Crookes Constructions


Drawing Title
GENERAL ARRANGEMENT 07

FOR CONTINUATION SEE DRAWING
1 / 108

Date 13/11/2020 4:52:38 PM
Scale 1:100 @ A1

Drawing Reference
20018-NBRS-LWD-107

Revision
8

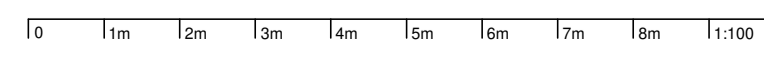

FOR CONTINUATION SEE DRAWING
1 / 109

FOR CONTINUATION SEE DRAWING
1 / 107

FOR CONTINUATION SEE DRAWING
1 / 106



PRELIMINARY

Issue No.	Date	Description	Chkd
1	28/08/2020	Preliminary EFSG DD2	NBRS
2	02/09/2020	FOR EFSG DD2	NBRS
3	25/09/2020	FOR INFORMATION	NBRS
4	16/10/2020	FOR CC2	NBRS
5	30/10/2020	FOR EFSG DD3	NBRS
6	09/11/2020	FOR INFORMATION	NBRS
7	09/11/2020	FOR REVISED CC2	NBRS
8	13/11/2020	FOR REVISED DD3	NBRS

Architect
NBRARCHITECTURE.

Sydney
61 2 9922 2344 nbrsarchitecture.com
Any form of replication of this drawing in full or in part without the written permission of NBR+PARTNERS Pty Ltd constitutes an infringement of the copyright.

Nominated Architect:
Andrew Duffin NSW 5602 © 2019
NBR+PARTNERS Pty Ltd VIC 51197 ABN 16 002 247 565


Project
Porters Creek Public School
at
75 Warnervale Road, Warnervale, NSW, 2259
for
Richard Crookes Constructions

Drawing Title
GENERAL ARRANGEMENT 08

Date 13/11/2020 4:52:43 PM
Scale 1:100 @ A1

Drawing Reference
20018-NBRS-LWD-108
Revision
8

FOR CONTINUATION SEE DRAWING
1 / 110

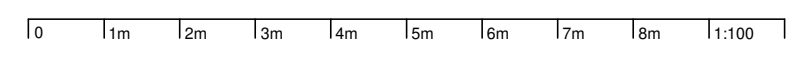

FOR CONTINUATION SEE DRAWING
1 / 107



PRELIMINARY

Issue No.	Date	Description	Chkd
1	28/08/2020	Preliminary EFSG DD2	NBR
2	02/09/2020	FOR EFSG DD2	NBR
3	25/09/2020	FOR INFORMATION	NBR
4	16/10/2020	FOR CC2	NBR
5	30/10/2020	FOR EFSG DD3	NBR
6	09/11/2020	FOR INFORMATION	NBR
7	09/11/2020	FOR REVISED CC2	NBR
8	13/11/2020	FOR REVISED DD3	NBR

Architect
NBRARCHITECTURE.

Sydney
61 2 9922 2344 nbrsarchitecture.com
Any form of replication of this drawing in full or in part without the written permission of NBR+PARTNERS Pty Ltd constitutes an infringement of the copyright.

Nominated Architect:
Andrew Duffin NSW S602 © 2019
NBR+PARTNERS Pty Ltd VIC 51197 ABN 16 002 247 565

Project
Porters Creek Public School
at
75 Warnervale Road, Warnervale, NSW, 2259
for
Richard Crookes Constructions


Drawing Title
GENERAL ARRANGEMENT 09

FOR CONTINUATION SEE DRAWING
1 / 110

Date 13/11/2020 4:52:48 PM
Scale 1:100 @ A1

Drawing Reference
20018-NBR-LWD-109


Revision
8

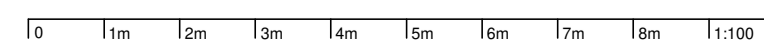

FOR CONTINUATION SEE DRAWING
1 / 111

FOR CONTINUATION SEE DRAWING
1 / 109

FOR CONTINUATION SEE DRAWING
1 / 108

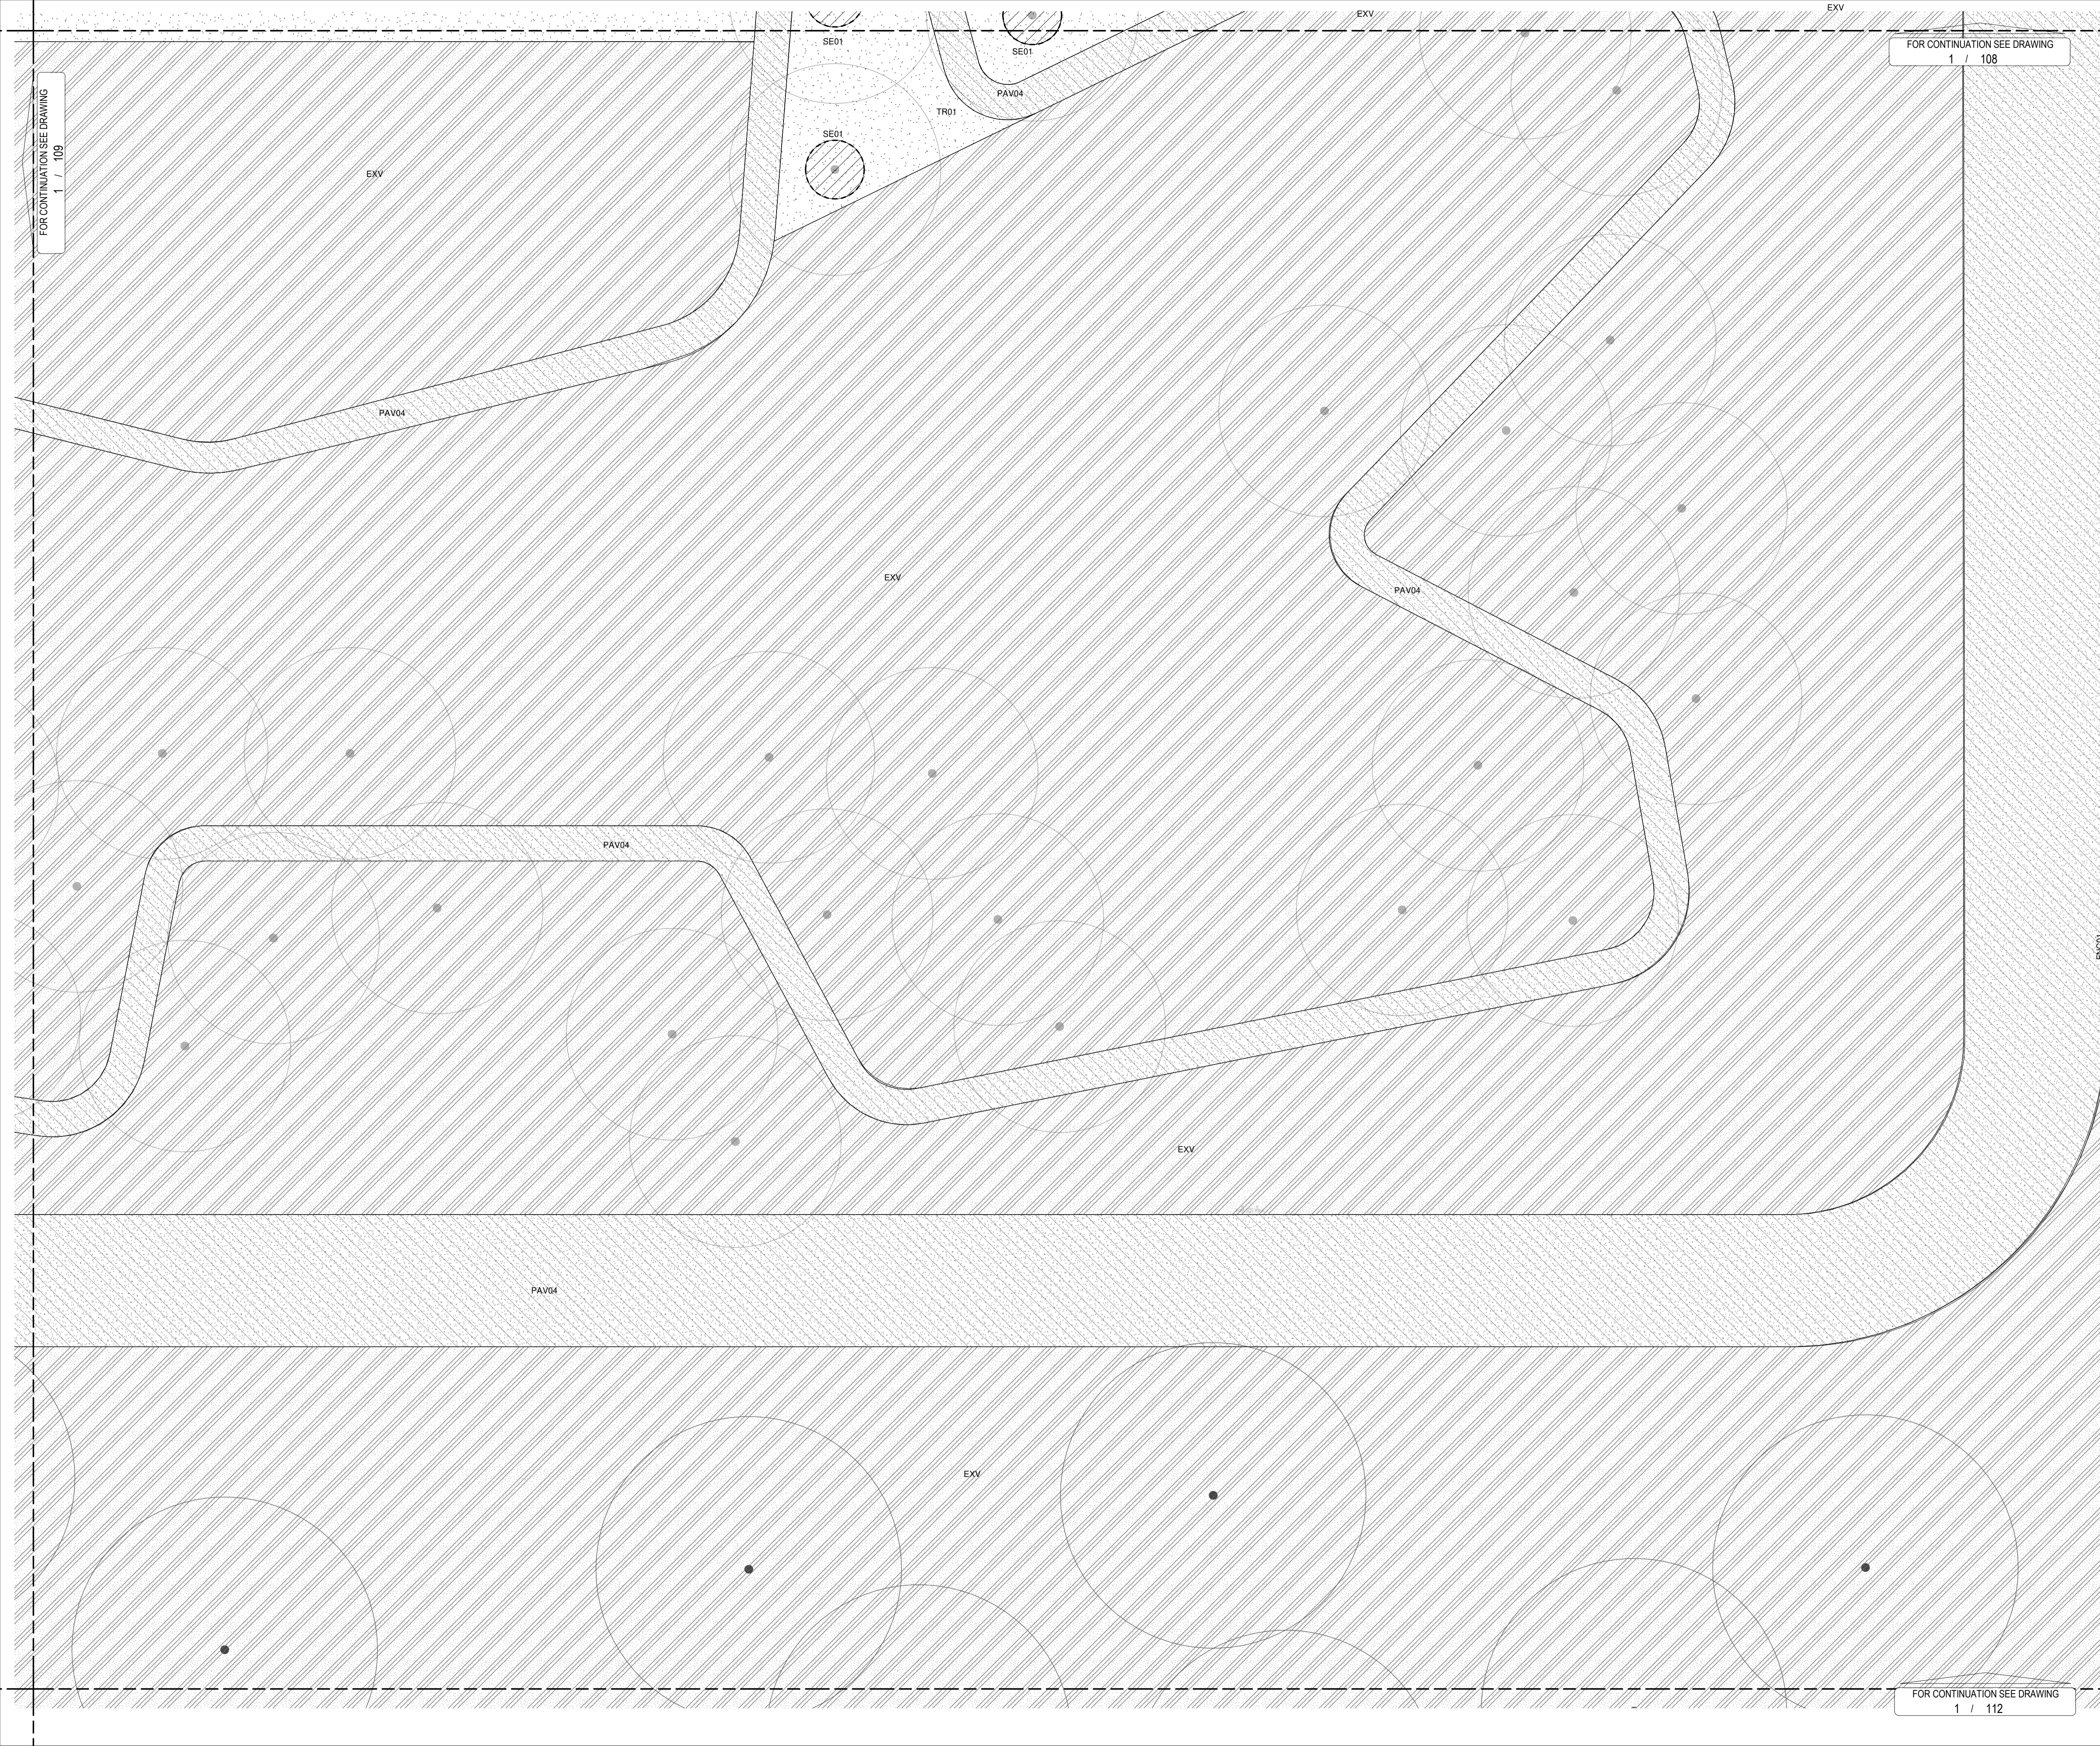

PRELIMINARY

Issue No.	Date	Description	Chkd
1	28/08/2020	Preliminary EFSG DD2	NBRS
2	02/09/2020	FOR EFSG DD2	NBRS
3	25/09/2020	FOR INFORMATION	NBRS
4	16/10/2020	FOR CC2	NBRS
5	30/10/2020	FOR EFSG DD3	NBRS
6	09/11/2020	FOR INFORMATION	NBRS
7	09/11/2020	FOR REVISED CC2	NBRS
8	13/11/2020	FOR REVISED DD3	NBRS

Architect
NBRARCHITECTURE.

Sydney
61 2 9922 2344 nbrsarchitecture.com
Any form of replication of this drawing in full or in part without the written permission of NBR+PARTNERS Pty Ltd constitutes an infringement of the copyright.

Nominated Architect:
Andrew Duffin NSW 5602 © 2019
NBR+PARTNERS Pty Ltd VIC 51197 ABN 16 002 247 565


Project
Porters Creek Public School
at
75 Warnervale Road, Warnervale, NSW, 2259
for
Richard Crookes Constructions

Drawing Title
GENERAL ARRANGEMENT 10

Date 13/11/2020 4:52:53 PM
Scale 1:100 @ A1

Drawing Reference
20018-NBRS-LWD-110
Revision
8

FOR CONTINUATION SEE DRAWING
1 / 112

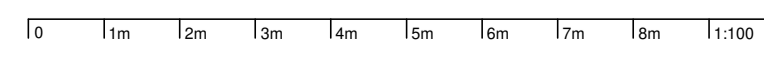

FOR CONTINUATION SEE DRAWING
1 / 109

EXV

PRELIMINARY

Issue No.	Date	Description	Chkd
1	28/08/2020	Preliminary EFSG DD2	NBR
2	02/09/2020	FOR EFSG DD2	NBR
3	25/09/2020	FOR INFORMATION	NBR
4	16/10/2020	FOR CC2	NBR
5	30/10/2020	FOR EFSG DD3	NBR
6	09/11/2020	FOR INFORMATION	NBR
7	09/11/2020	FOR REVISED CC2	NBR
8	13/11/2020	FOR REVISED DD3	NBR

Architect
NBRARCHITECTURE.

Sydney
61 2 9922 2344 nbrsarchitecture.com
Any form of replication of this drawing in full or in part without the written permission of NBR+PARTNERS Pty Ltd constitutes an infringement of the copyright.

Nominated Architect:
Andrew Duffin NSW 5602 © 2019
NBR+PARTNERS Pty Ltd VIC 51197 ABN 16 002 247 565

Project
Porters Creek Public School

at
75 Warnervale Road, Warnervale, NSW, 2259

for
Richard Crookes Constructions


Drawing Title
GENERAL ARRANGEMENT 11

FOR CONTINUATION SEE DRAWING
1 / 112


Date 13/11/2020 4:52:59 PM
Scale 1:100 @ A1

Drawing Reference
20018-NBR-LWD-111

Revision
8

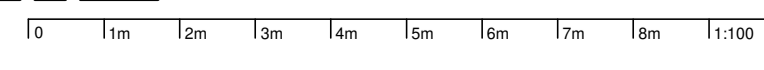

ENC01

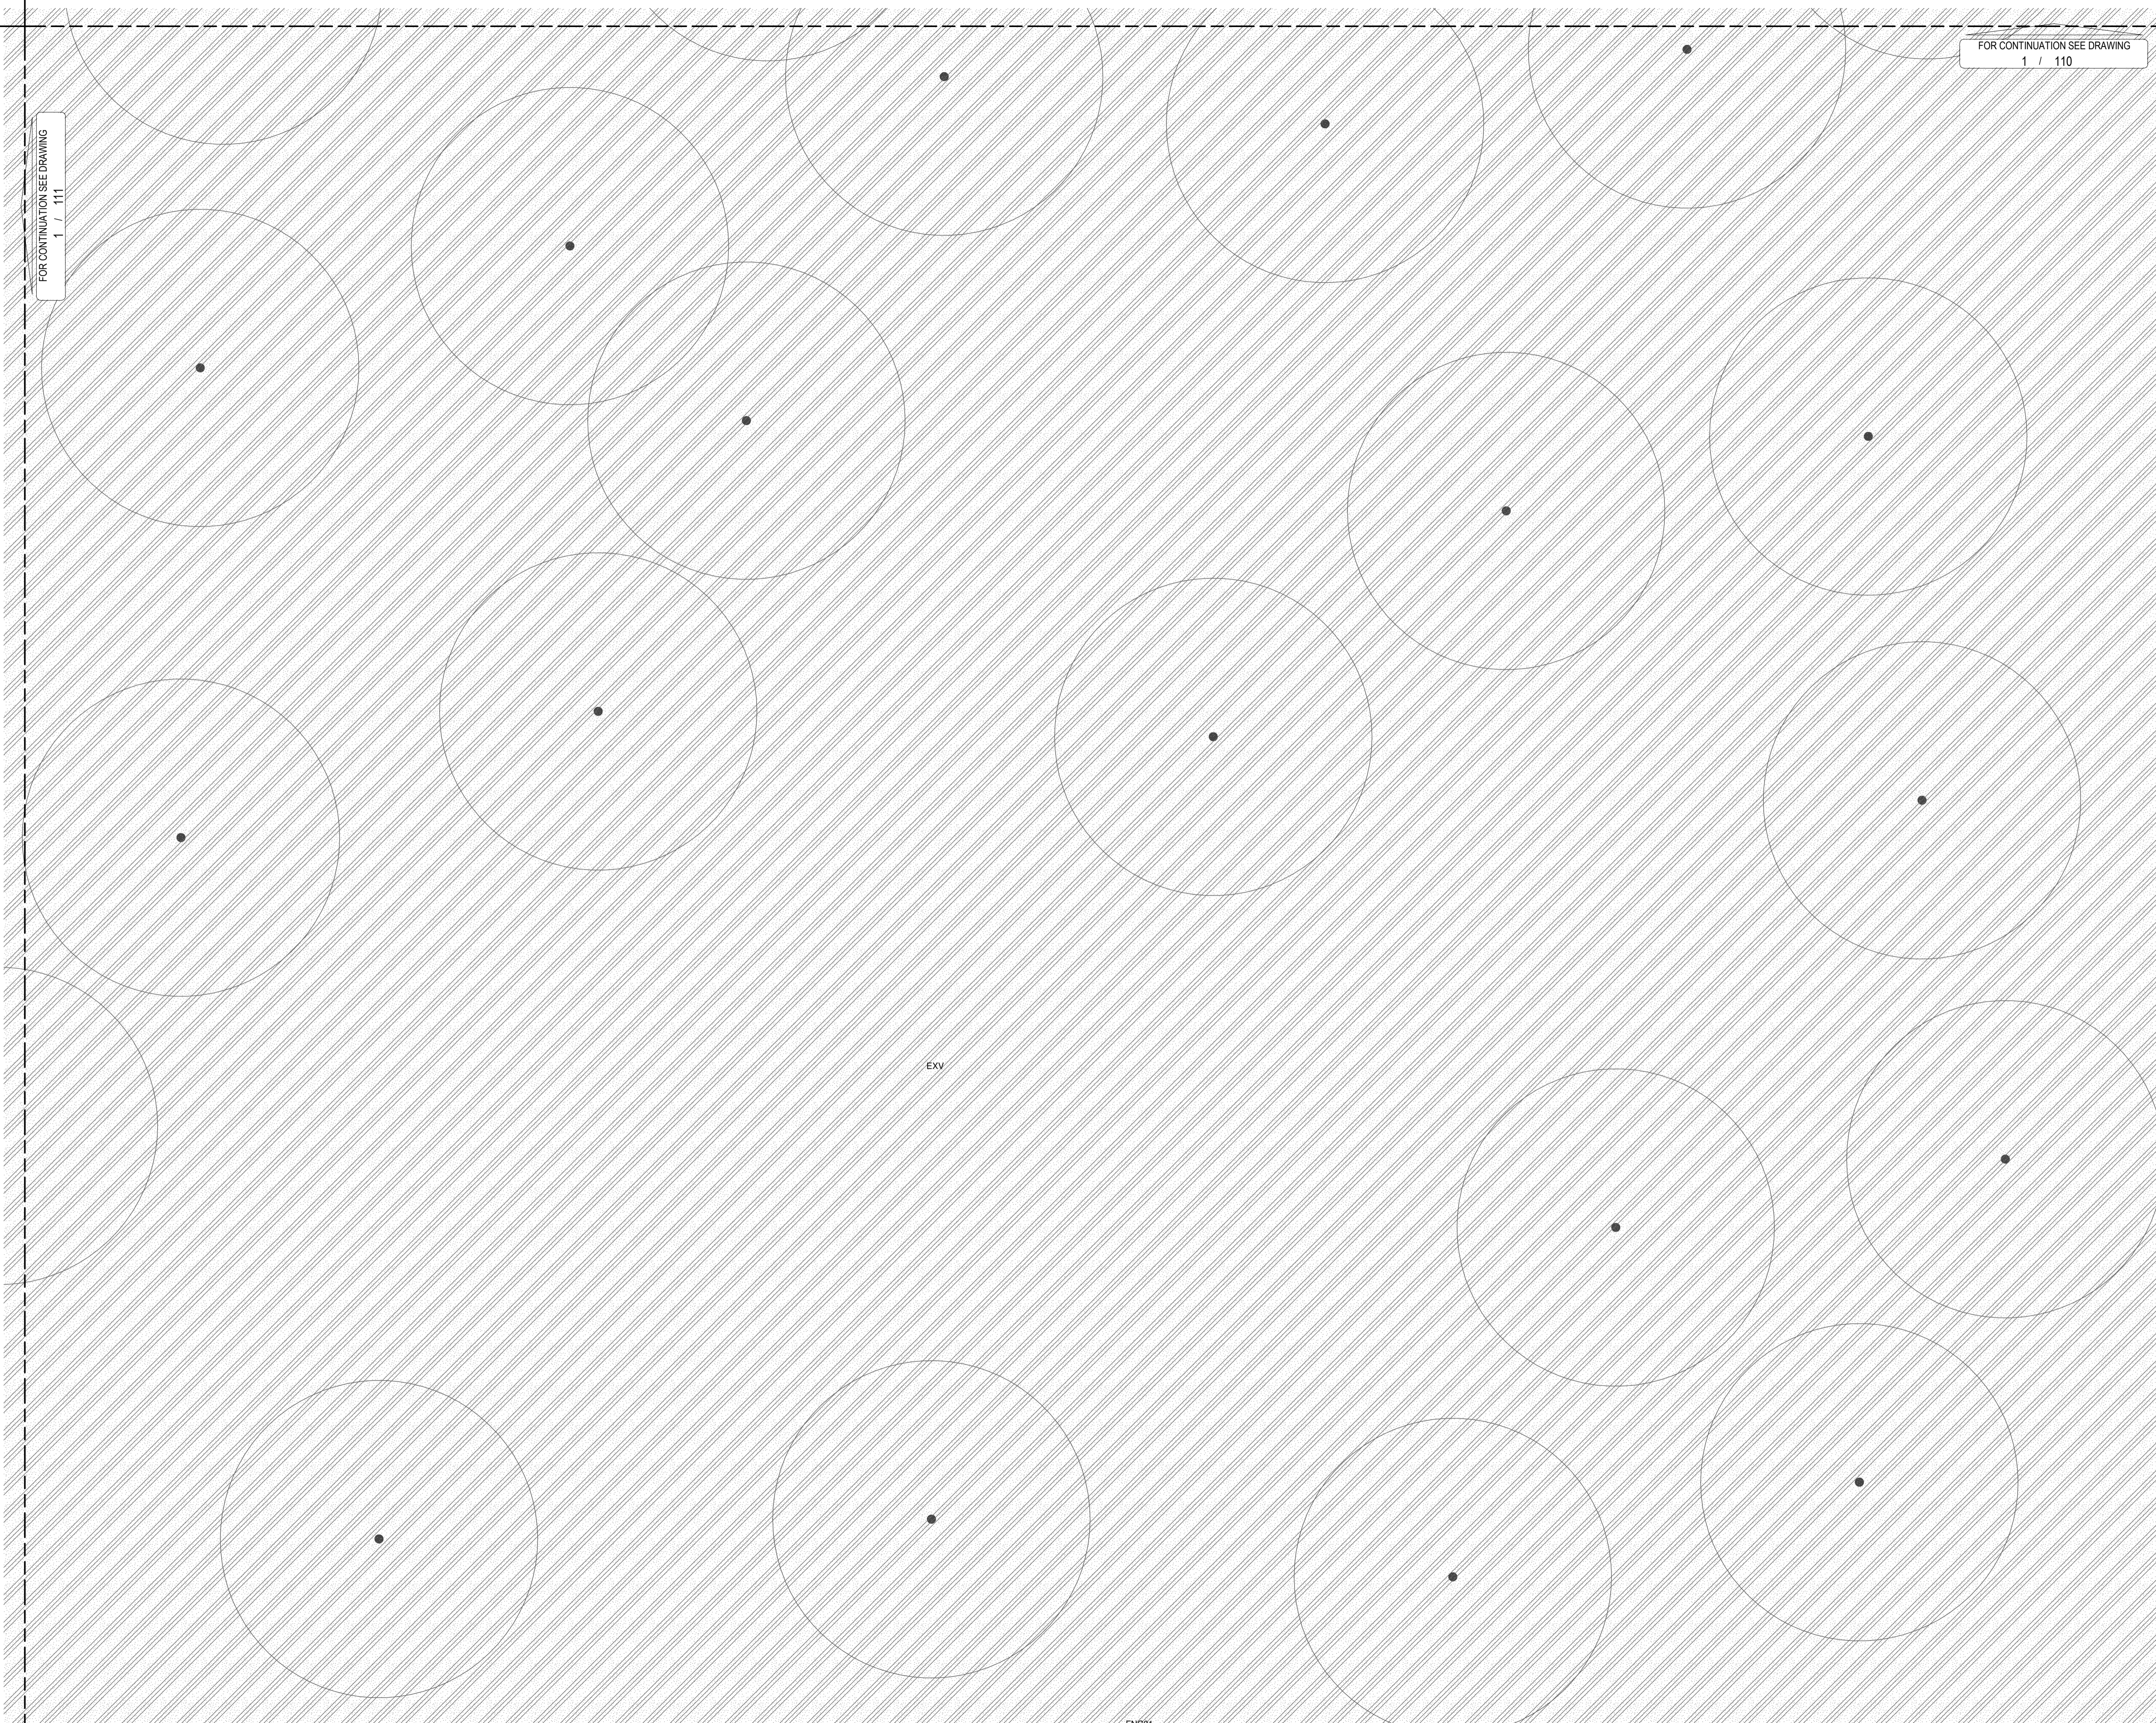

PRELIMINARY

Issue No.	Date	Description	Chkd
1	28/08/2020	Preliminary EFSG DD2	NBRS
2	02/09/2020	FOR EFSG DD2	NBRS
3	25/09/2020	FOR INFORMATION	NBRS
4	16/10/2020	FOR CC2	NBRS
5	30/10/2020	FOR EFSG DD3	NBRS
6	09/11/2020	FOR INFORMATION	NBRS
7	09/11/2020	FOR REVISED CC2	NBRS
8	13/11/2020	FOR REVISED DD3	NBRS

Architect
NBRARCHITECTURE.

Sydney
61 2 9922 2344 nbrsarchitecture.com
Any form of replication of this drawing in full or in part without the written permission of NBR+PARTNERS Pty Ltd constitutes an infringement of the copyright.


Nominated Architect:
Andrew Duffin NSW 5602 © 2019
NBR+PARTNERS Pty Ltd VIC 51197 ABN 16 002 247 565

Project
Porters Creek Public School
at
75 Warnervale Road, Warnervale, NSW, 2259
for
Richard Crookes Constructions

Drawing Title
GENERAL ARRANGEMENT 12

Date 13/11/2020 4:53:04 PM
Scale 1:100 @ A1

Drawing Reference 20018-NBRS-LWD-112
Revision 8

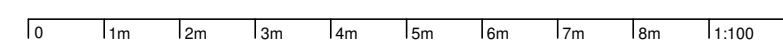

FNC01