

GROUND FLOOR

SHADE TOLERANT


TREES

SHRUBS

GRASSES & GROUNDCOVERS



ANGOPHORA COSTATA

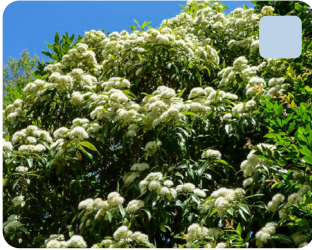


BACKHOUSIA CITRIODORA




CALLICOMA SERRATIFOLIA




DICKSONIA ANTARCTICA

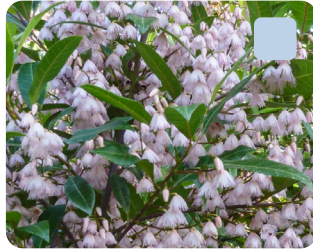

ELAEOCARPUS RETICULATUS

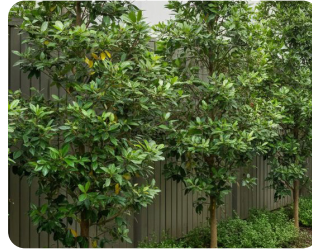


TRISTANIOPSIS LAURINA

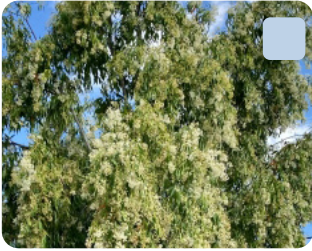

WATERHOUSEA FLORIBUNDA



XANTHORRHOEA AUSTRALIS

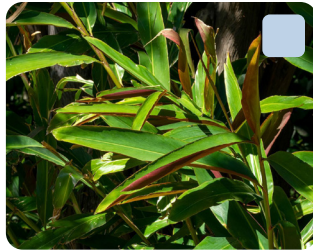

ALPINIA CAERULEA



AUSTROMYRTUS TENUIFOLIA



BANKSIA OBLONGIFOLIA



ISOPOGON ANEMONIFOLIUS



ANIGOZANTHOS 'AMBER VELVET'



BILLARDIERA SCANDENS




HIBBERTIA PEDUNCULATA




LIRIOPE MUSCARI 'AMETHYST'



MYOPORUM PARVIFOLIUM

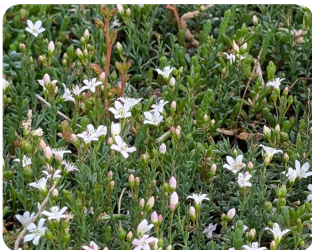

PRATIA PURPURASCENS

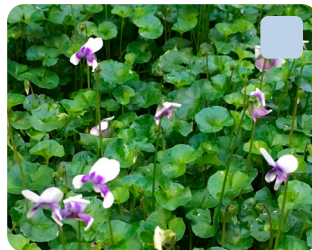

VIOLA HEDERACEA



ZOYSIA TENUIFOLIA


LEVEL 7 - TERRACES

SHADE TOLERANT


TREES

SHRUBS

GRASSES & GROUNDCOVERS

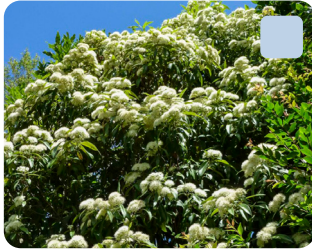


BACKHOUSIA CITRIODORA

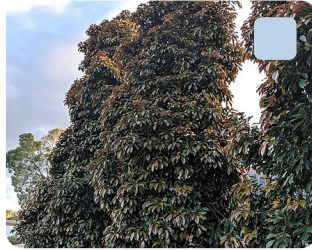

ELAEOCARPUS EUMUNDI



ELAEOCARPUS RETICULATUS

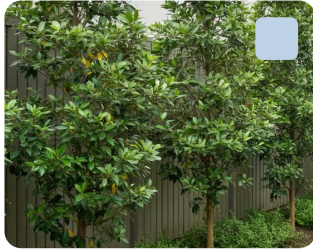

TRISTANIOPSIS LAURINA



ALPINIA NUTANS



CTENANTHE 'GREY STAR'



GARDENIA FLORIDA



GREVILLEA SERICEA




PHILODENDRON XANADU



PITTOSPORUM 'GOLF BALL'



RHAPHIOLEPIS 'ORIENTAL PEARL'

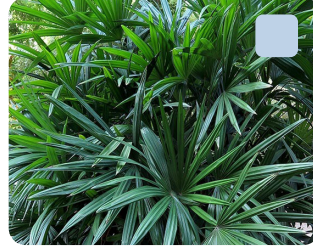

RHAPIS EXCELSA



ARTHROPODIUM 'MATAPOURI BAY'



CLIVIA MINIATA



DIANELLA CAERULEA



DICHONDRA 'SILVER FALLS'




FARFUGIUM JAPONICUM



LIRIOPE MUSCARI 'AMETHYST'



ROSMARINUS OFFICINALIS 'PROSTRATUS'

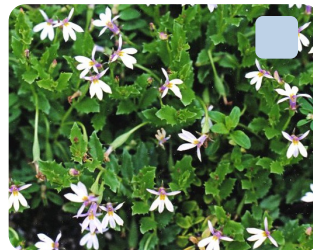

PRATIA PURPURASCENS

4.2 PLANT SCHEDULES

GROUND FLOOR


CODE	BOTANICAL NAME	COMMON NAME	HEIGHT	NATIVE	SHADE TOLERANT	POT SIZE	QTY
TREES							
ANG COS	ANGOPHORA COSTATA	SMOOTH BARKED APPLE	15M	✓		400L	1
BAC CIT	BACKHOUSIA CITRIODORA	LEMON MYRTLE	2-8M	✓	✓	200L	3
CAL SER	CALLICOMA SERRATIFOLIA	BLACK WATTLE	6-12M	✓		200L	3
DIC ANT	DICKSONIA ANTARCTICA	SOFT TREE FERN	5M	✓	✓	2M TRUNK	4
ELA EUM	ELAEOCARPUS EUMUNDI	QUANDONG	5-10M	✓	✓	100L	2
ELA RET	ELAEOCARPUS RETICULATUS	BLUEBERRY ASH	10M	✓	✓	100L	2
FLI AUS	FLINDERSIA AUSTRALIS	CROWS ASH	8-12M	✓		100L	1
TRI LAU	TRISTANIOPSIS LAURINA	WATER GUM	7-12M	✓		100L	3
WAT FLO	WATERHOUSEA FLORIBUNDA	WEeping LILLY PILLY	10M	✓	✓	100L	8
XAN AUS	XANTHORRHOEA AUSTRALIS	GRASS TREE	0.5-4M	✓		0.5 TRUNK	3
SHRUBS							
ACM SMI	ACMENA SMITHII	LILLY PILLY	2-3M	✓	✓	300MM	22
ALO BRI	ALOCASIA BRISBANESIS	ELEPHANT EARS	1-1.8M	✓	✓	200MM	13
ALP CAE	ALPINIA CAERULEA	NATIVE REDBACK GINGER	2M	✓	✓	200MM	17
ASP ELA	ASPIDISTRA ELATIOR	CAST IRON PLANT	1M		✓	200MM	13
ASP NID	ASPLENIUM NIDUS	BIRDS NEST FERN	0.5-2M	✓	✓	200MM	17
AUS TEN	AUSTROMYRTUS TENUIFOLIA	NARROW LEAFED MYRTLE	2M	✓		200MM	14
BAN ERI	BANKSIA ERICIFOLIA	HEATH BANKSIA	1-2M	✓		200MM	4
COR FRU	CORDYLINE FRUTICOSA 'RUBRA'	CORDYLINE 'RUBRA'	1-2M	✓	✓	200MM	7
DOR EXC	DORYANTHES EXCELSA	GYMEA LILY	1-2M	✓		300MM	16
GRE SER	GREVILLEA SERICEA	SPIDER FLOWER	1-3M	✓	✓	200MM	10
HOW FOR	HOWEA FORSTERIANA	KENTIA PALM	1-3M		✓	0.5 TRUNK	9
IND AUS	INDIGOFERA AUSTRALIS	AUSTRALIAN INDIGO	1-3M	✓		200MM	5
ISO ANE	ISOPOGON ANEMONIFOLIUS	BROAD-LEAVED DRUMSTICKS	1-2M	✓		300MM	11
PHI XAN	PHILODENDRON XANADU	PHILODENDRON	1M		✓	200MM	24
TRI NER	TRISTANIA NERIIFOLIA	WATER GUM	1-3M	✓		200MM	7
WES FRU	WESTRINGIA FRUTICOSA	COASTAL ROSEMARY	1M	✓		200MM	7
GRASSES & GROUNDCOVERS							
ADI AET	ADIANTUM AETHIOPICUM	COMMON MAIDENHAIR FERN	0.3-0.6M	✓	✓	140MM	42
ANI GOL	ANIGOZANTHOS 'GOLD VELVET'	KANGAROO PAW	0.5-0.6M	✓		140MM	6
ART CIR	ARTHROPODIUM CIRRATUM	NEW ZEALAND ROCK LILY	1M		✓	140MM	51
BIL SCA	BILLARDIERA SCANDENS	APPLE BERRY	CLIMBER	✓	✓	140MM	50
CAR BIC	CAREX BICHENOVIANA	PLAINS SEDGE	0.5-1M	✓		140MM	46
CAS COU	CASUARINA 'COUSIN IT'	SHE-OAK	TRAILING	✓		140MM	78
CLI MIN	CLIVIA MINIATA	BUSH LILY	0.6M		✓	140MM	22
DIA CAE	DIANELLA CAERULEA	BLUE-FLAX LILY	0.5-1M	✓	✓	140MM	122
DIA LUC	DIANELLA 'LUCIA'	BLUE-FLAX LILY	0.3-0.6M	✓		140MM	57
DIC REP	DICHONDRA REPENS	KIDNEY WEED	0.3M	✓	✓	140MM	144
DIC SIL	DICHONDRA 'SILVER FALLS'	DICHONDRA	TRAILING			140MM	8
ERE BLU	ERMOPHILA 'BLUE HORIZON'	EMU BUSH	0.3M	✓		140MM	21
GOO HED	GOODENIA HEDERACEA	GOODENIA	0.2-0.8M	✓		140MM	21
HAR VIO	HARDENBERGIA VIOLACEA	NATIVE SARSAPARILLA	CLIMBER	✓	✓	140MM	29
HED HEL	HEDERA HELIX 'WHITE DIAMOND'	VARIEGATED IVY	CLIMBER		✓	140MM	6
HIB PED	HIBBERTIA PEDUNCULATA	GUINEA FLOWER	0.2-0.4M	✓		140MM	12
LIR AME	LIRIOPE MUSCARI 'AMETHYST'	LIRIOPE	0.4M		✓	140MM	84
LOM CON	LOMANDRA CONFERTIFOLIA 'LITTLE CON'	MAT RUSH	0.3-0.4M	✓		140MM	48
LOM FIL	LOMANDRA FILIFORMIS	WATTLE MAT RUSH	0.3-0.6M	✓		140MM	29
OPH JAP	OPHIPOGON JAPONICUS	DWARF LILYTURF	0.3M		✓	140MM	52
POA LAB	POA LABILLARDIERI	COMMON TUSSOCK-GRASS	0.7M	✓	✓	140MM	66
PRA PUR	PRATIA PURPURASCENS	WHITEROOT	0.2M	✓		140MM	36
ROS OFF	ROSMARINUS OFFICINALIS 'PROSTRATUS'	CREeping ROSEMARY	TRAILING			140MM	34
TRA JAS	TRACHELOSPERMUM JASMINOIDES	STAR JASMINE	CLIMBER		✓	140MM	6
VIO HED	VIOLA HEDERACEA	NATIVE VIOLET	0.3M	✓	✓	140MM	131


LEVEL 7

CODE	BOTANICAL NAME	COMMON NAME	HEIGHT	NATIVE	SHADE TOLERANT	POT SIZE	QTY
TREES							
BAC CIT	BACKHOUSIA CITRIODORA	LEMON MYRTLE	2-8M	✓	✓	100L	2
ELA EUM	ELAEOCARPUS EUMUNDI	QUANDONG	5-10M	✓	✓	100L	2
ELA RET	ELAEOCARPUS RETICULATUS	BLUEBERRY ASH	10M	✓	✓	100L	6
TRI LAU	TRISTANIOPSIS LAURINA	WATER GUM	7-12M	✓	✓	100L	2
SHRUBS							
ALP NUT	ALPINIA NUTANS	DWARF CARDAMOM GINGER	1-1.5M	✓	✓	200MM	17
ASP ELA	ASPIDISTRA ELATIOR	CAST IRON PLANT	1M		✓	200MM	21
ASP NID	ASPLENIUM NIDUS	BIRD'S-NEST FERN	0.8M	✓	✓	200MM	12
CTE GRE	CTENANTHE 'GREY STAR'	NEVER NEVER PLANT	1M		✓	200MM	17
FUC MIC	FUCHSIA MICROPHYLLA	SMALL-LEAVED FUCHSIA	1.5-2M		✓	300MM	8
GAR FLO	GARDENIA FLORIDA	CAPE JASMINE	1M		✓	200MM	12
GRE SER	GREVILLEA SERICEA	SILKY GREVILLEA	1-2M	✓	✓	200MM	20
MUR MIN	MURRAYA 'MIN A MIN'	DWARF MOCK ORANGE	1M		✓	200MM	18
PHI LIT	PHILODENDRON 'LITTLE PHIL'	LITTLE PHIL	0.5M		✓	200MM	10
PHI XAN	PHILODENDRON XANADU	PHILODENDRON	1M		✓	200MM	11
PIT GOL	PITTOSPORUM 'GOLF BALL'	GOLF BALL	1M		✓	200MM	6
RHA ORI	RHAPHIOLEPIS 'ORIENTAL PEARL'	INDIAN HAWTHORN	0.8M		✓	200MM	7
RHA EXC	RHAPIS EXCELSA	BROADLEAF LADY PALM	2-3M		✓	300MM	24
SYZ TIN	SYZYGIUM 'TINY TREV'	DWARF LILLY PILLY	0.5-1M	✓	✓	200MM	13
GRASSES & GROUNDCOVERS							
AJU AUS	AJUGA AUSTRALIS	AUSTRALIAN BUGLE	0.3-0.5M	✓	✓	140MM	18
ART MAT	ARTHROPODIUM 'MATAPOURI BAY'	NEW ZEALAND ROCK LILY	0.6M		✓	140MM	9
CLI MIN	CLIVIA MINIATA	BUSH LILY	0.6M		✓	140MM	18
DIA CAE	DIANELLA CAERULEA	BLUE-FLAX LILY	0.5-1M	✓	✓	140MM	34
DIC REP	DICHONDRA REPENS	KIDNEY WEED	0.3M	✓	✓	140MM	11
DIC SIL	DICHONDRA 'SILVER FALLS'	DICHONDRA	TRAILING			140MM	10
FAR JAP	FARFUGIUM JAPONICUM	LEOPARD PLANT	0.3-0.6M		✓	140MM	19
GAR RAD	GARDENIA AUGUSTA 'RADICANS'	ROCK GARDENIA	0.6M		✓	140MM	41
LIR AME	LIRIOPE MUSCARI 'AMETHYST'	LIRIOPE	0.4M		✓	140MM	18
LIR VAR	LIRIOPE MUSCARI 'VARIEGATA'	LIRIOPE	0.3-0.5M		✓	140MM	4
LOM LIM	LOMANDRA 'LIME TUFF'	MAT RUSH	0.5M	✓	✓	140MM	18
OPH JAP	OPHIPOGON JAPONICUS	DWARF LILYTURF	0.3M		✓	140MM	9
ROS OFF	ROSMARINUS OFFICINALIS 'PROSTRATUS'	CREeping ROSEMARY	TRAILING			140MM	18
PRA PUR	PRATIA PURPURASCENS	WHITEROOT	0.2M	✓	✓	140MM	40
VIO HED	VIOLA HEDERACEA	NATIVE VIOLET	0.3M	✓	✓	140MM	12
ZOY TEN	ZOYSIA TENUIFOLIA	ZOYSIA GRASS	0.3M		✓	140MM	12

NOTE:

- ALL PLANT STOCK SPECIFIED ABOVE ARE TO BE PROCURED IN ADVANCE TO ENSURE SPECIFIED PLANT STOCK IS AVAILABLE AT THE TIME OF PLANTING
- PLANT STOCK IS TO BE GROWN & MAINTAINED TO NATSPEC GUIDELINES AND COMPLIES WITH AS 2303:2015 'TREE STOCK FOR LANDSCAPE USE'.
- QUANTITIES SHOWN ON PLANTING PLANS TAKES PRECEDENCE OVER PLANT SCHEDULE LISTED ABOVE. CONTRACTOR TO REVIEW AND ANY DISCREPANCIES ARE TO BE BROUGHT TO THE ATTENTION OF THE LANDSCAPE ARCHITECT
- PLANT QUANTITIES AND SPECIES ARE TO BE CONFIRMED AT TIME OF PROCUREMENT AND ANY SPECIES SUBSTITUTION ARE TO BE REVIEWED & APPROVED BY THE LANDSCAPE ARCHITECT PRIOR TO PROCUREMENT
- LANDSCAPE ARCHITECT TO BE NOTIFIED 1-2 WEEKS PRIOR TO PLANT DELIVERY FOR STOCK INSPECTION & REVIEW TO ENSURE ALL SPECIFIED STOCK DEMONSTRATE GOOD HEALTH FOR INSTALLATION ON PROJECT SITE.

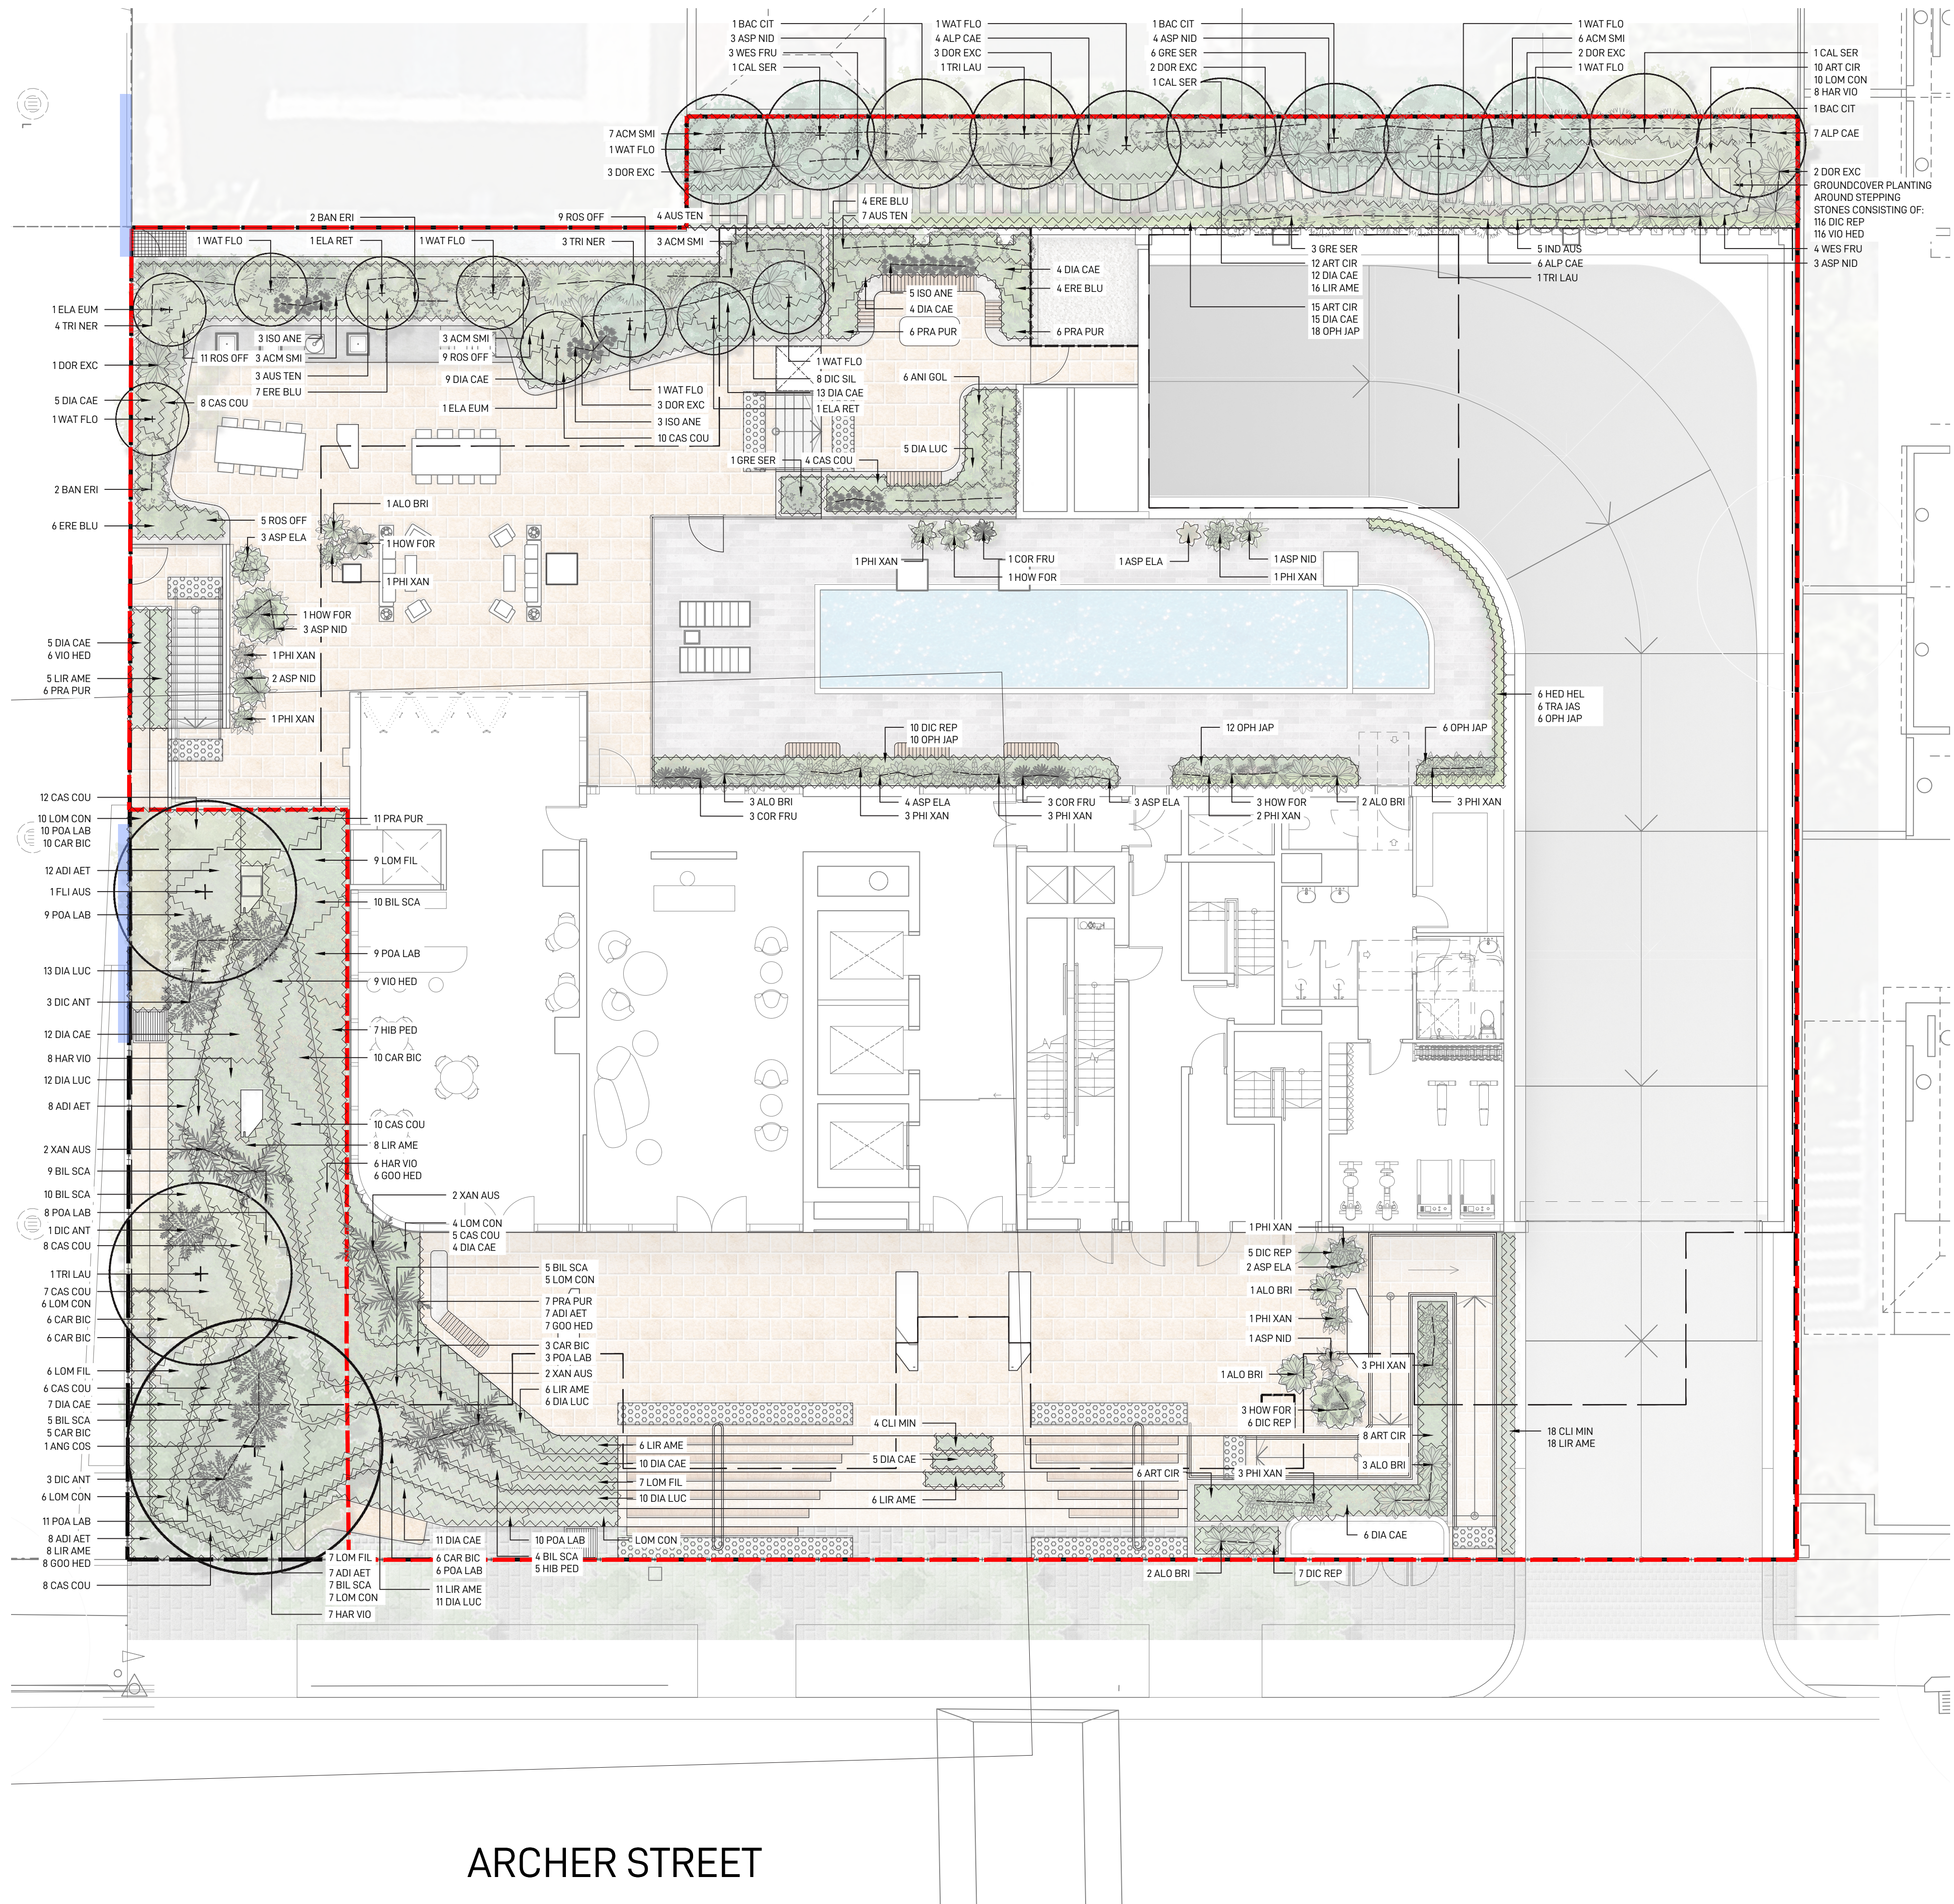

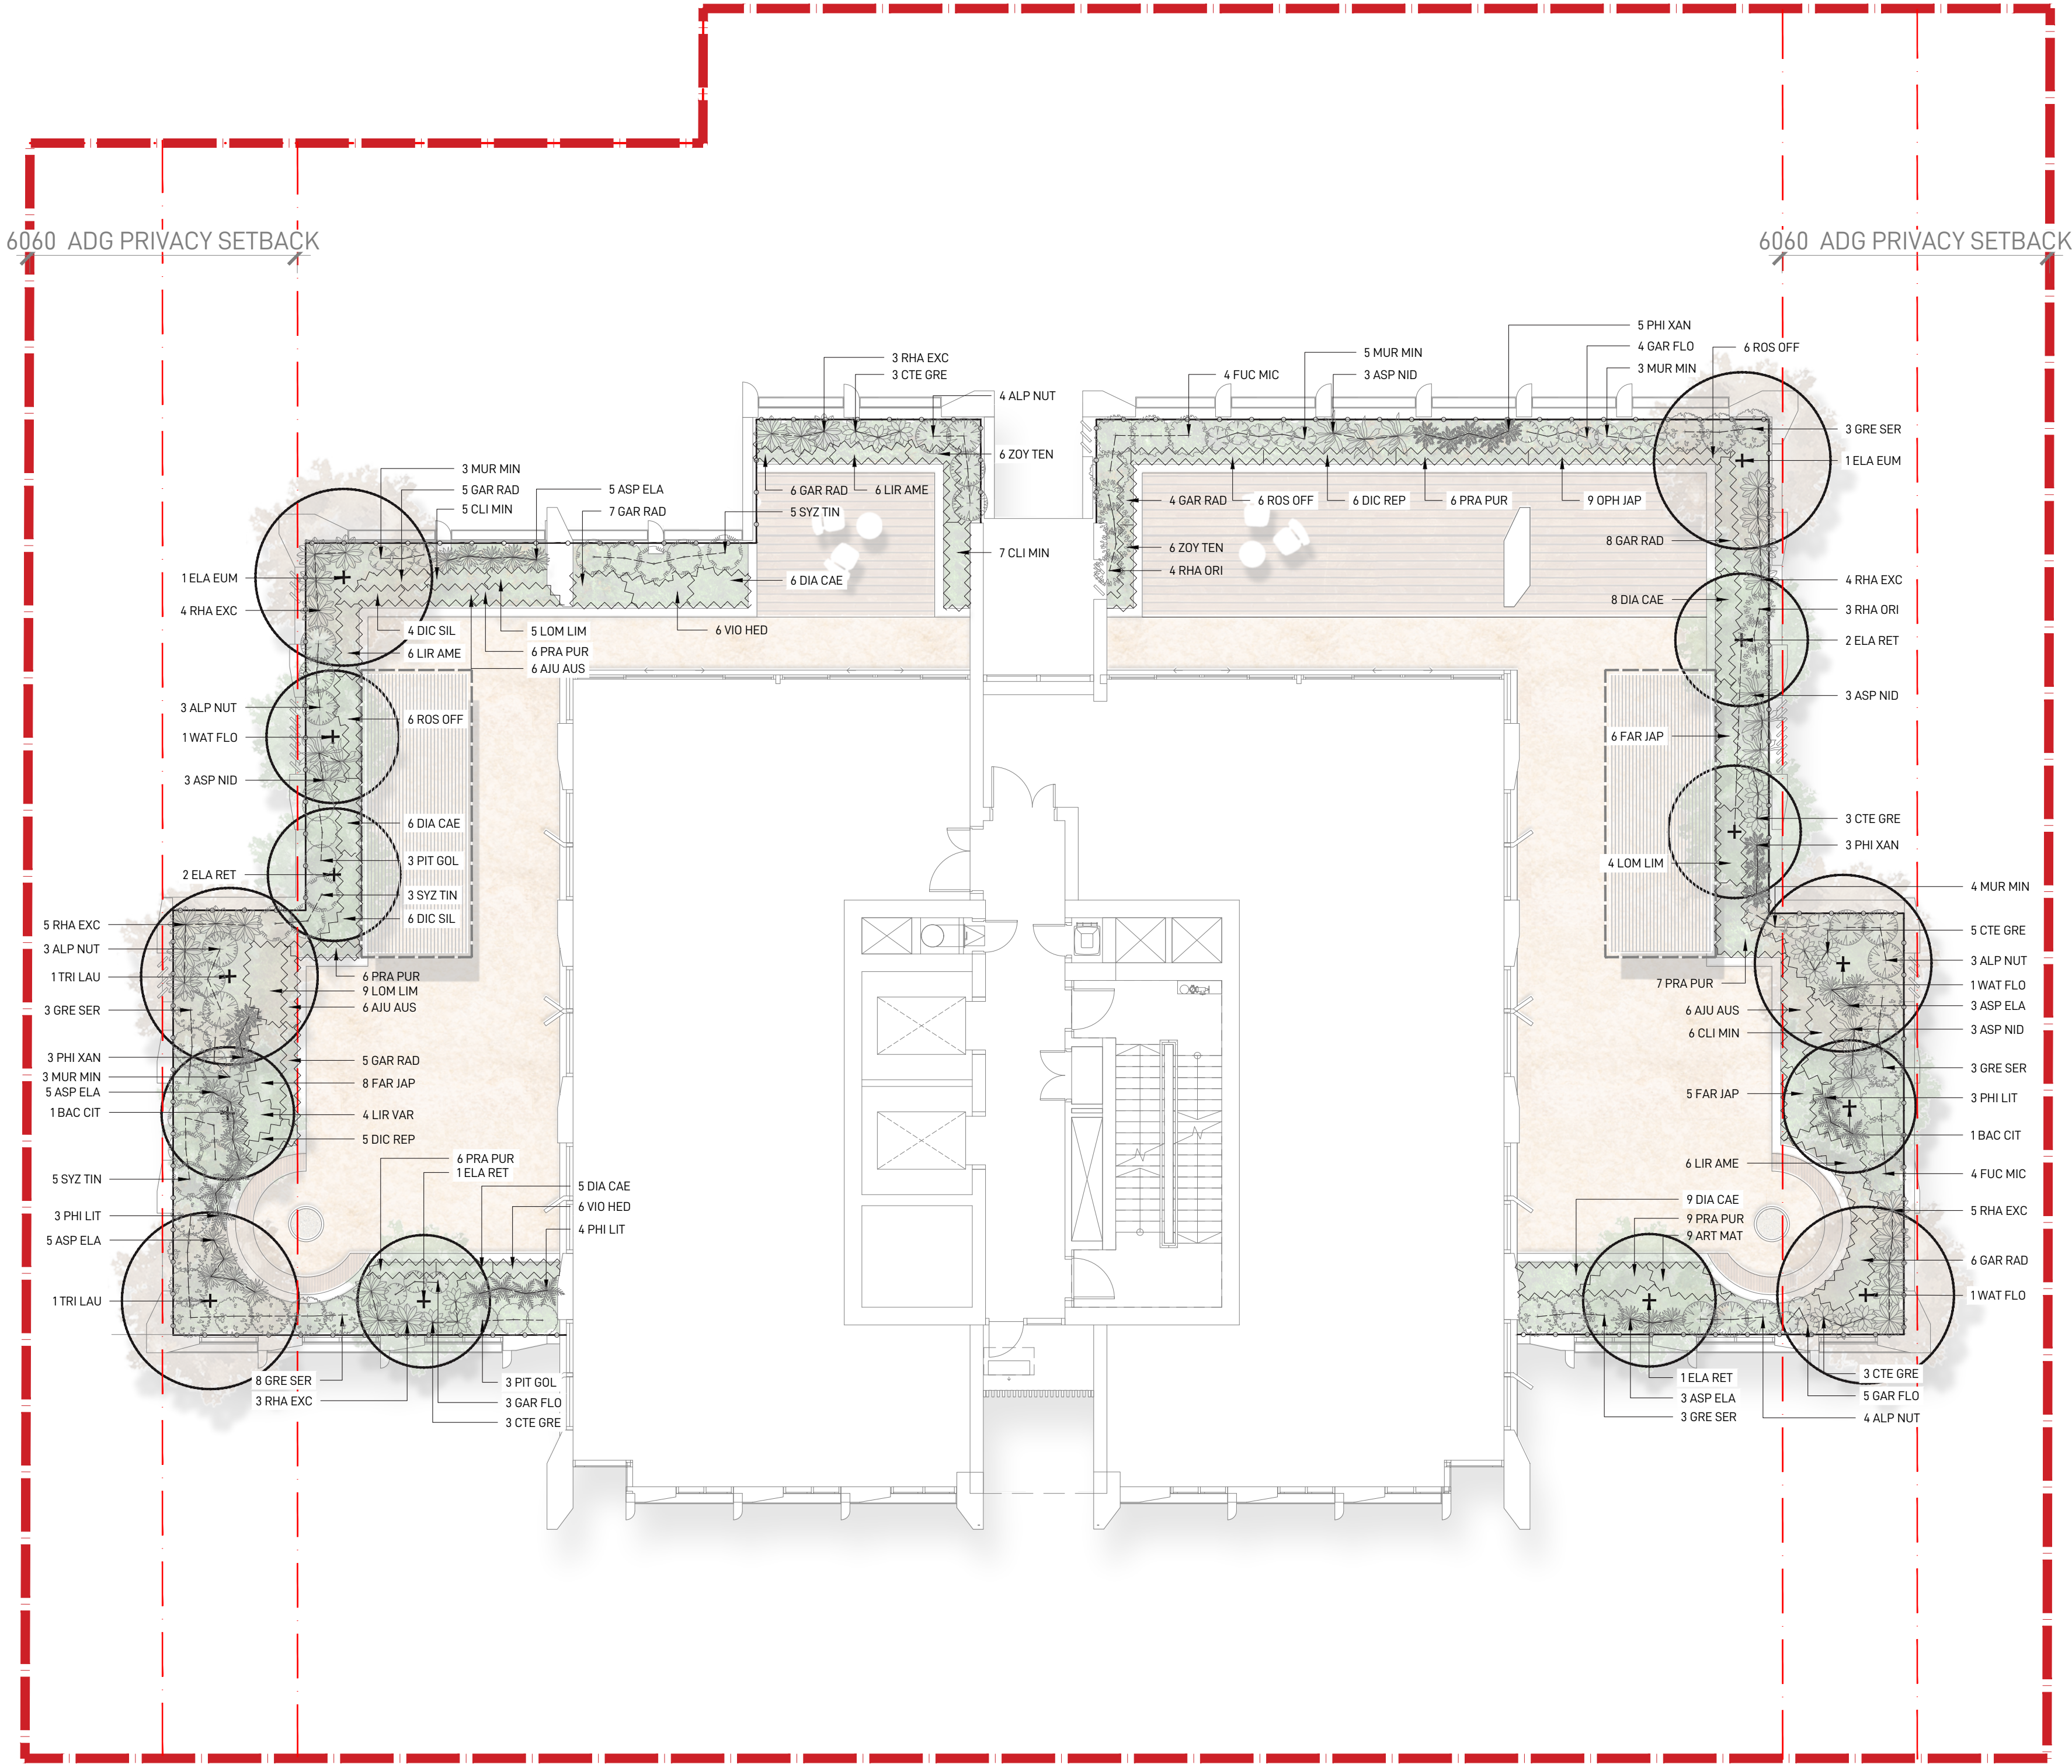

GROUND iNK PTY LTD

LEVEL 4, 56 NERIDAH STREET
CHATSWOOD NSW 2067
(02) 9411 3279

WWW.GROUNDINK.COM.AU