

Key Plan:

Drawing Disclaimer:
Do not scale from drawings.
Verify all dimensions on site before commencing work.
Copying or reproduction of this drawing is strictly prohibited without the consent of PTW Architects

Note
PTW's responsibility for any external building element is strictly limited to that provided for by our relevant scope of Services. Others, including suitably qualified experts as may be required or as is appropriate, carry responsibility for any checking of or other work associated with any design, materials selection, construction or installation of any cladding, facade or external building element.

B SSDA SUBMISSION

DN SP 100426

Rev	Amendment	By	Chk* Reg. Arch	Date
-----	-----------	----	-------------------	------

Consultants

Client
AQUALAND
Aqualand Office
Level 37, 264 George Street
Sydney NSW 2000
Australia
1800 278 252
info@aqualand.com.au



Architect
PTW Architects
Gadigal Country
Level 11, 88 Phillip Street
Sydney NSW 2000 Australia
T +61 2 9232 5877

ptw.com.au
Peddie Thorp & Walker P/L
ABN 23 000 454 624
Trading as PTW Architects

Nominated Architects
Simon Parsons NSW ARB 6098
Diane Jones NSW ARB 4778
Kathryn Loseby NSW ARB 6267

0 m 1.5 m 3 m 7.5 m 12 m
1:150 @A1

Project PA030594
**51-55 Archer Street,
Chatswood**


Phase
DEVELOPMENT APPLICATION

Title
C1-ELEVATIONS
WEST ELEVATION

Drawing Number
DA-C140010

Revision
B

1 WEST ELEVATION
1 : 250 @A1

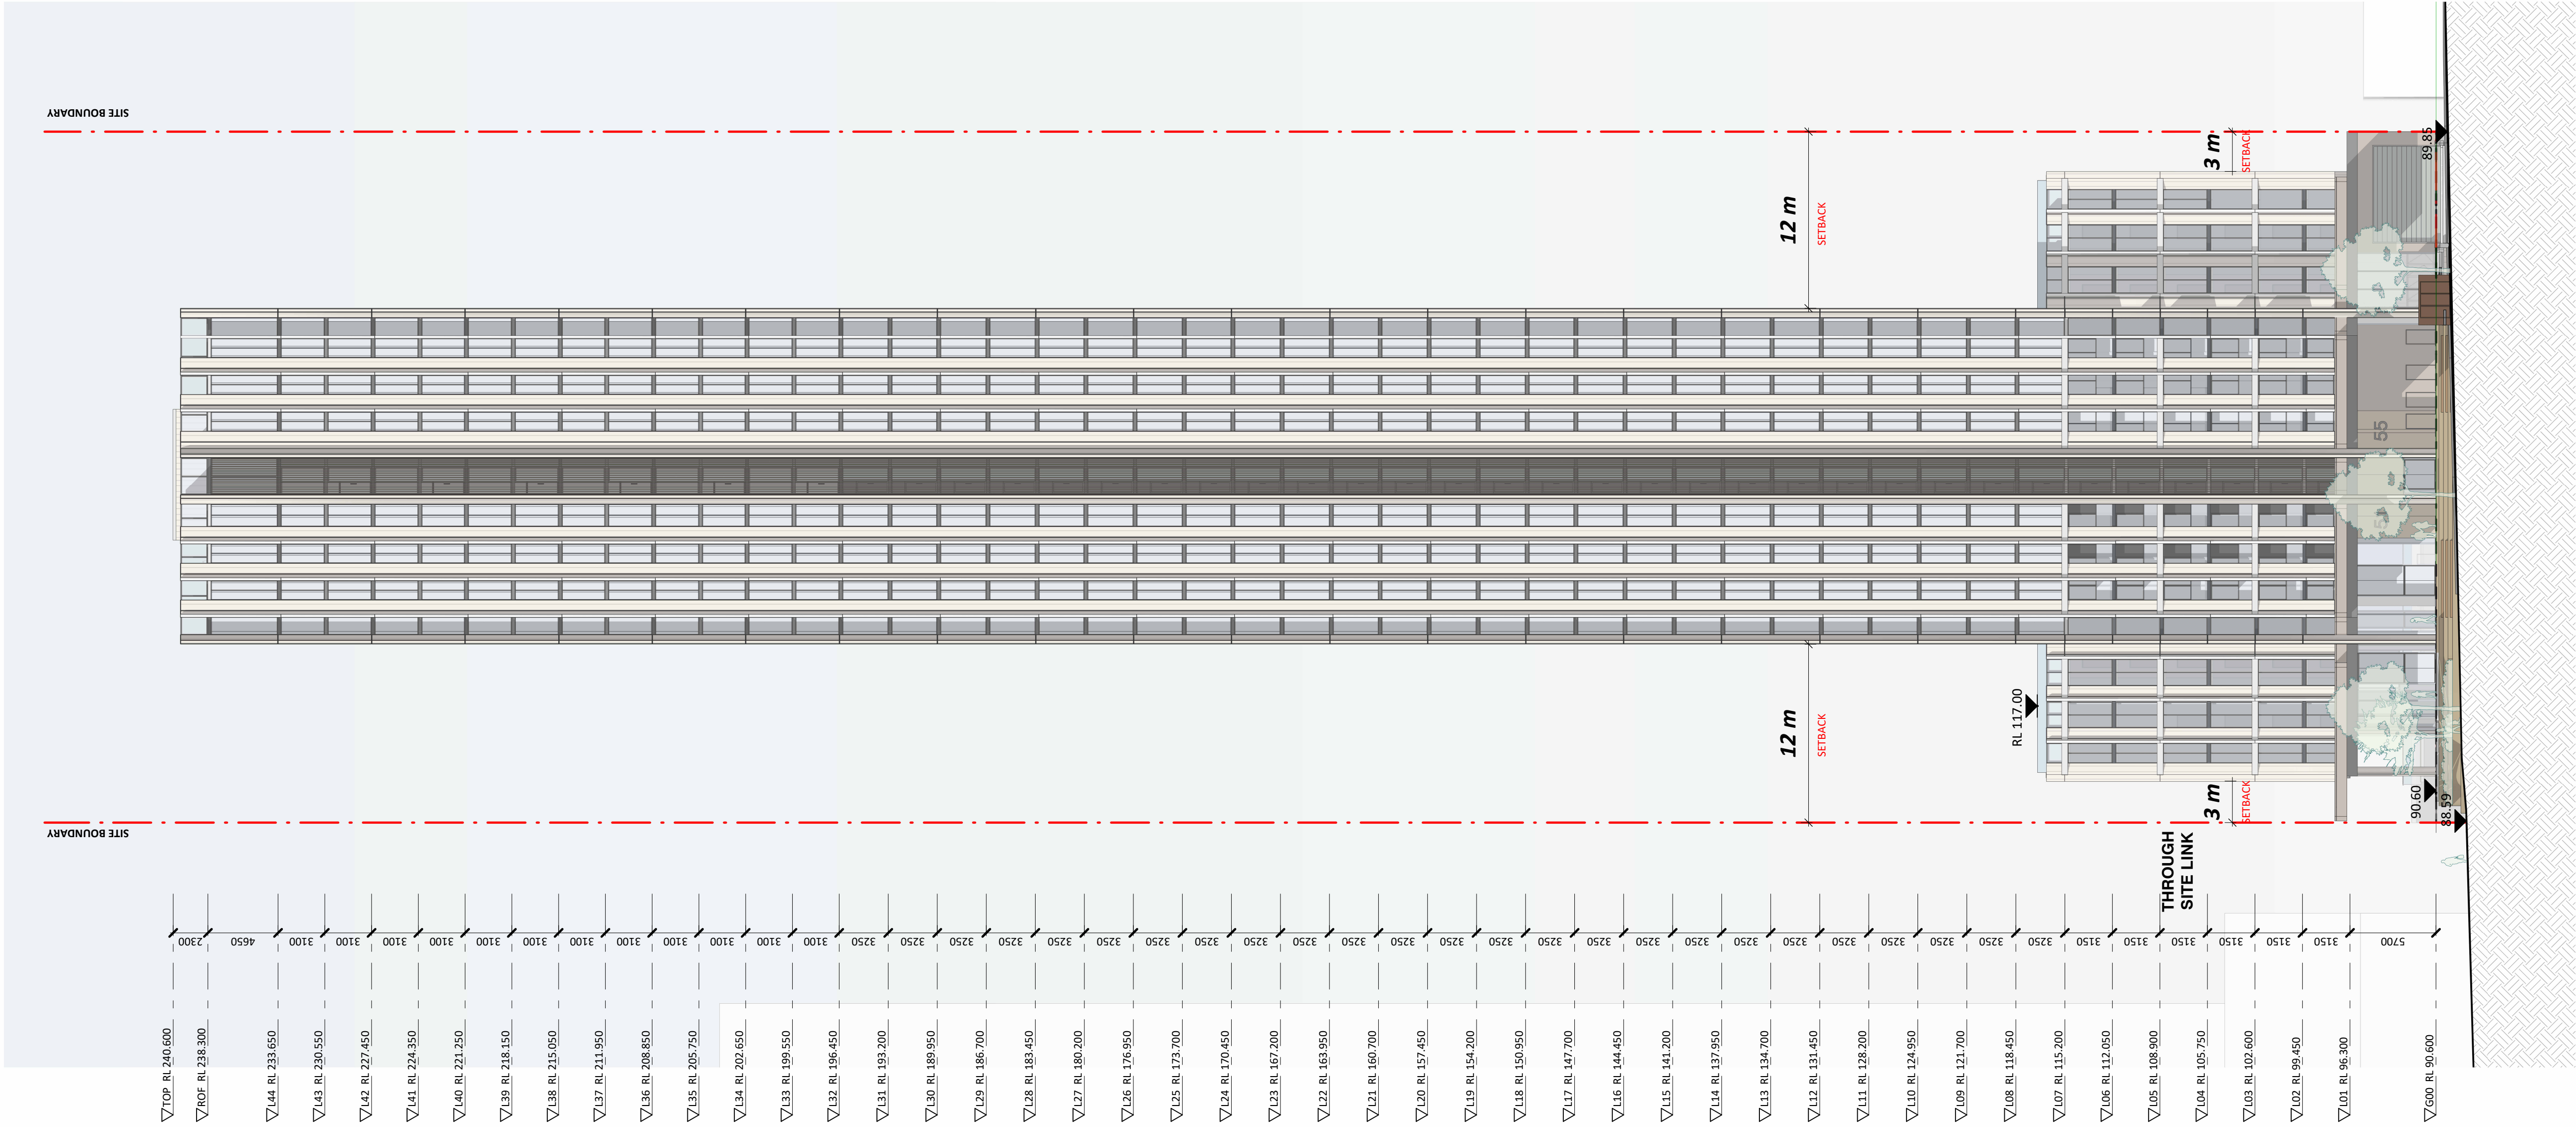

Key Plan:

Drawing Disclaimer:
Do not scale from drawings.
Verify all dimensions on site before commencing work.
Copying or reproduction of this drawing is strictly prohibited without the consent of PTW Architects

Note
PTW's responsibility for any external building element is strictly limited to that provided for by our relevant scope of Services. Others, including suitably qualified experts as may be required or as is appropriate, carry responsibility for any checking of or other work associated with any design, materials selection, construction or installation of any cladding, facade or external building element.

B SSDA SUBMISSION

DN SP 100426

Rev	Amendment	By	Chk* Reg_Arch	Date
-----	-----------	----	------------------	------

Consultants

Client
AQUALAND
Aqualand Office
Level 37, 264 George Street
Sydney NSW 2000
Australia
1800 278 252
info@aqualand.com.au



Architect
PTW Architects
Gadigal Country
Level 11, 88 Phillip Street
Sydney NSW 2000 Australia
T +61 2 9232 5877

ptw.com.au
Piedie Thorp & Walker P/L
ABN 23 000 454 624
Trading as PTW Architects

Nominated Architects
Simon Parsons NSW ARB 6098
Diane Jones NSW ARB 4778
Kathryn Loseby NSW ARB 6267

PTW

0 m 1.5 m 3 m 7.5 m 12 m
1:150 @A1

Project PA030594
**51-55 Archer Street,
Chatswood**

Phase
DEVELOPMENT APPLICATION



Title
D1-SECTIONS
SECTION 01 (EAST-WEST)

Drawing Number
DA-D110010

Revision
B

1 SECTION E-W
1 : 250 @A1

SITE BOUNDARY

SITE BOUNDARY



With every community, we redefine what's possible.

Stantec is a global leader in sustainable engineering, architecture, and environmental consulting. The diverse perspectives of our partners and interested parties drive us to think beyond what's previously been done on critical issues like climate change, digital transformation, and future-proofing our cities and infrastructure. We innovate at the intersection of community, creativity, and client relationships to advance communities everywhere, so that together we can redefine what's possible.

Stantec Australia Pty Ltd

Level 9, The Forum, 203 Pacific Highway

St Leonards NSW 2065

AUSTRALIA

ABN 17 007 820 322

stantec.com

