



THE TOWER
Elevations

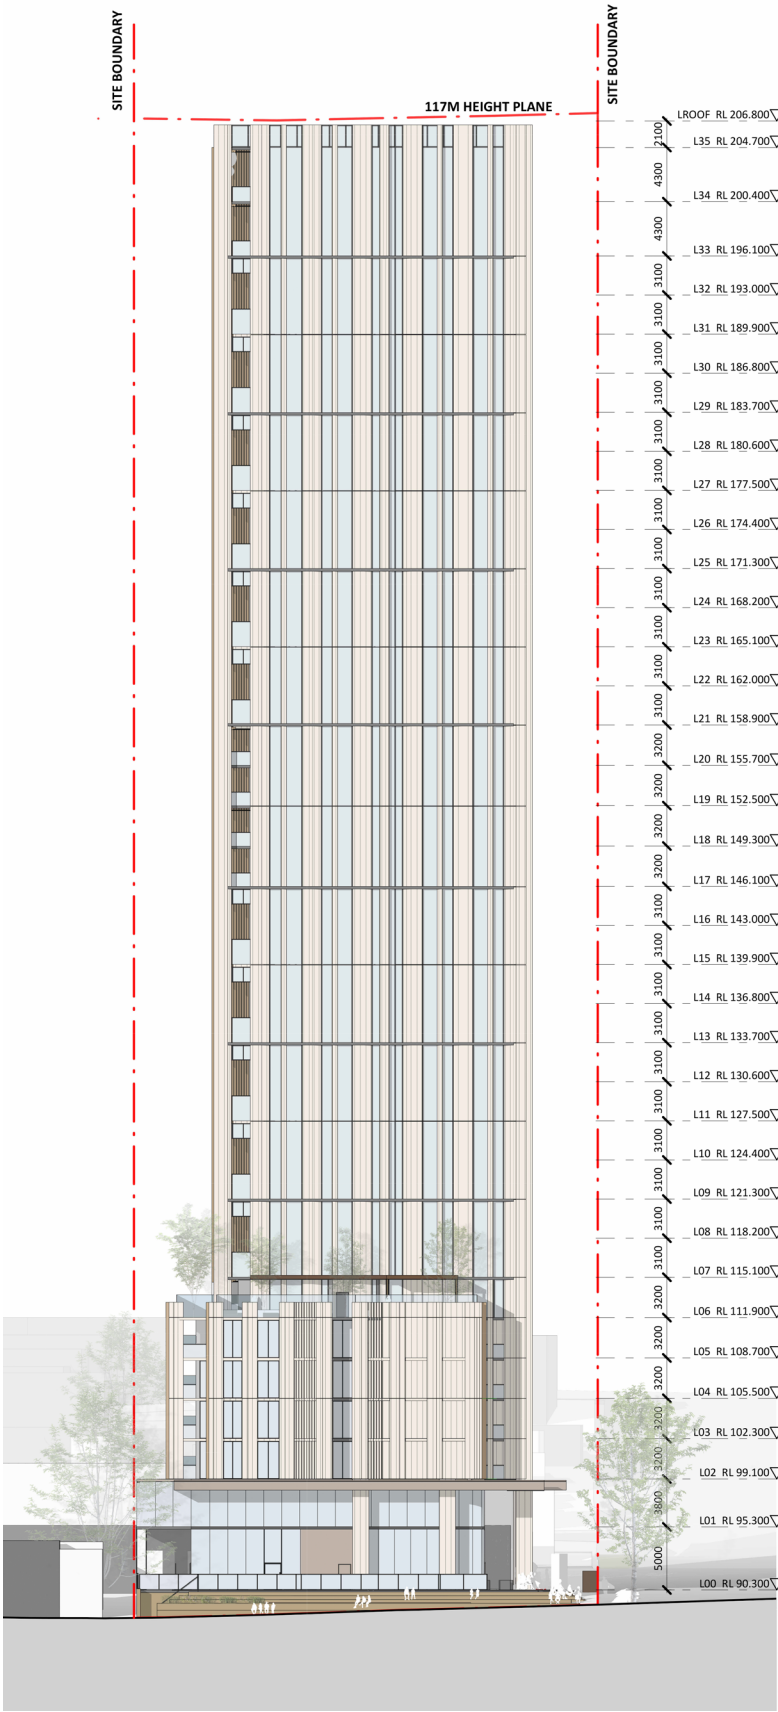

NORTH ELEVATION (1:600)

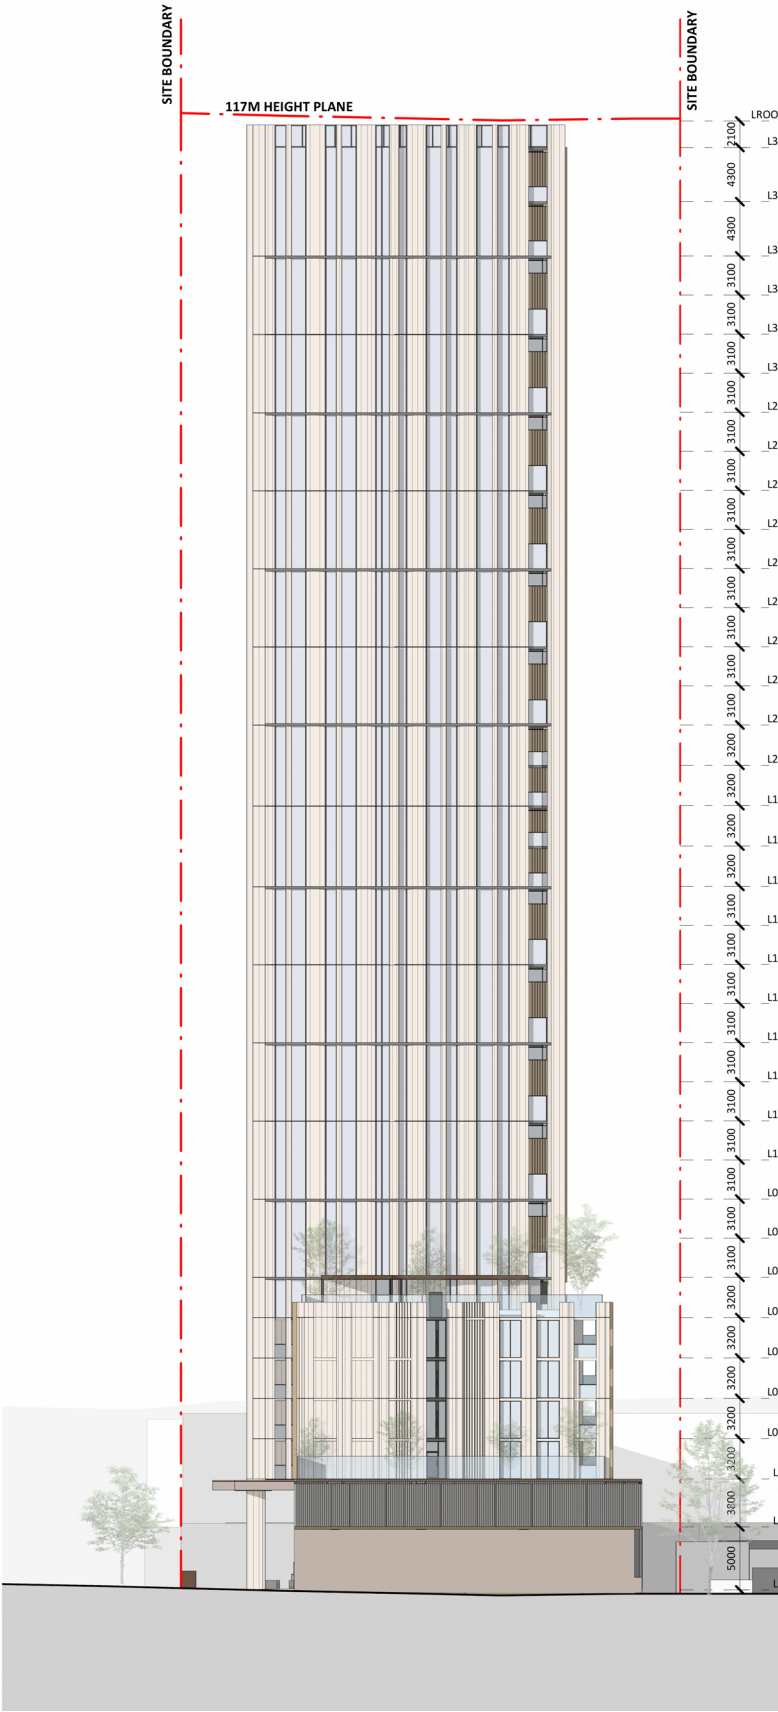


SOUTH ELEVATION (1:600)


DATA SUMMARY

GFA | UCA | FECA Plans


GFA PLAN

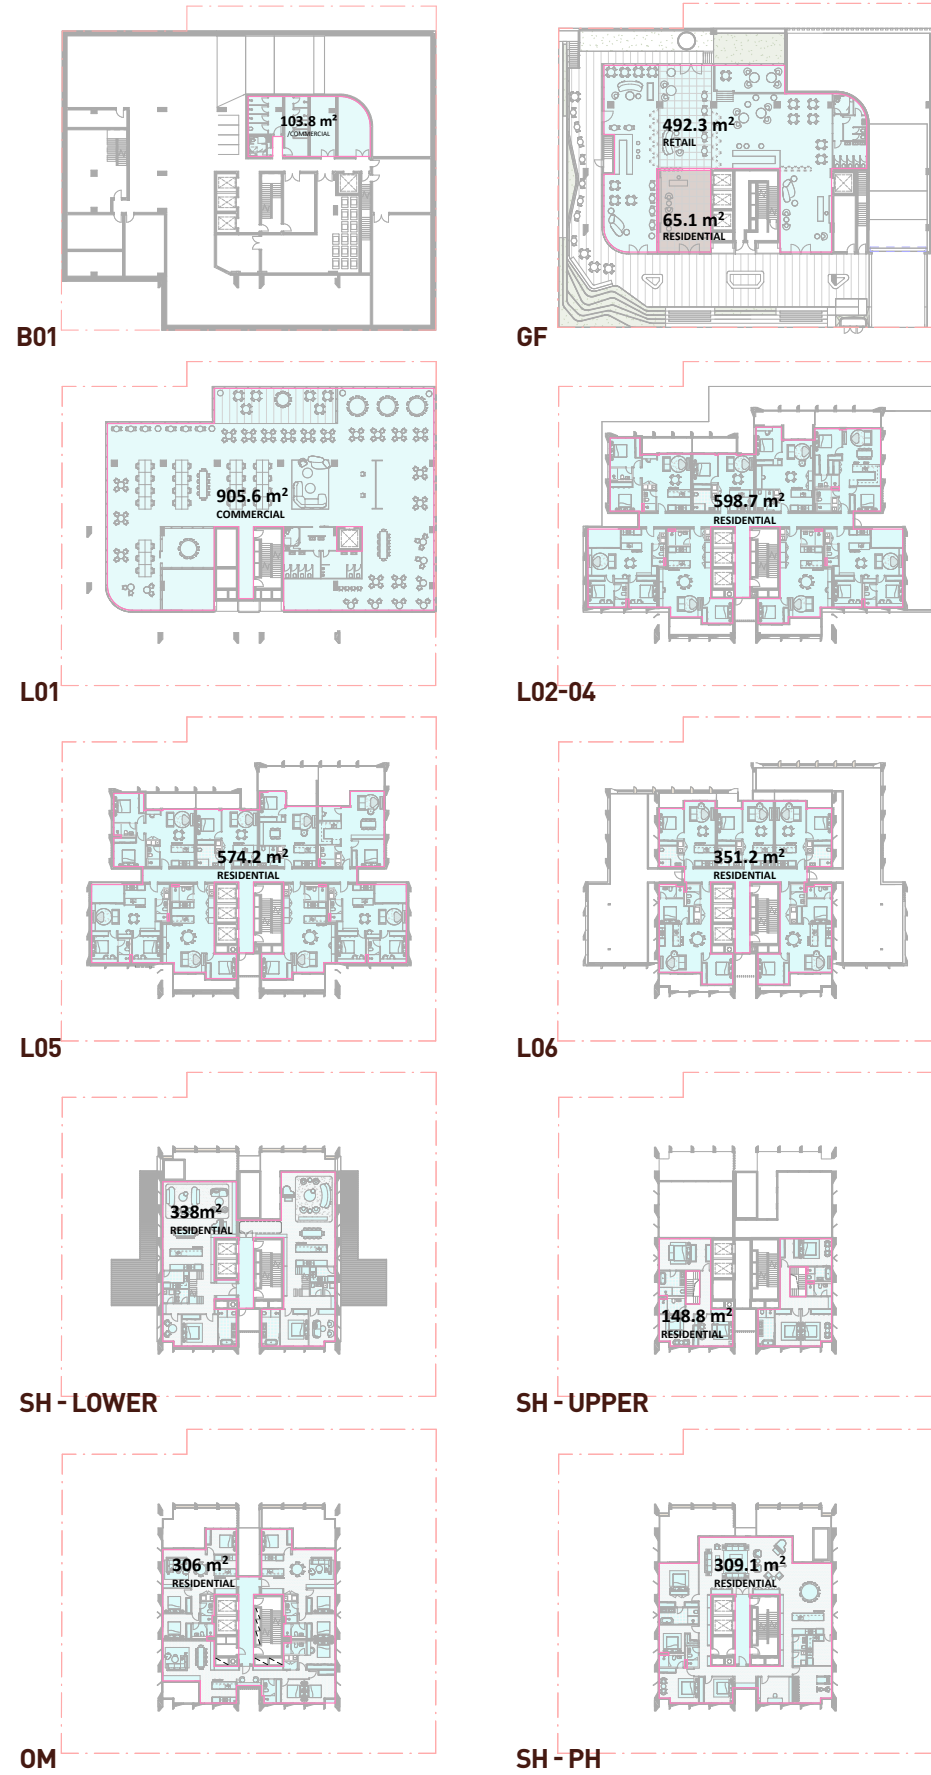

UCA PLAN

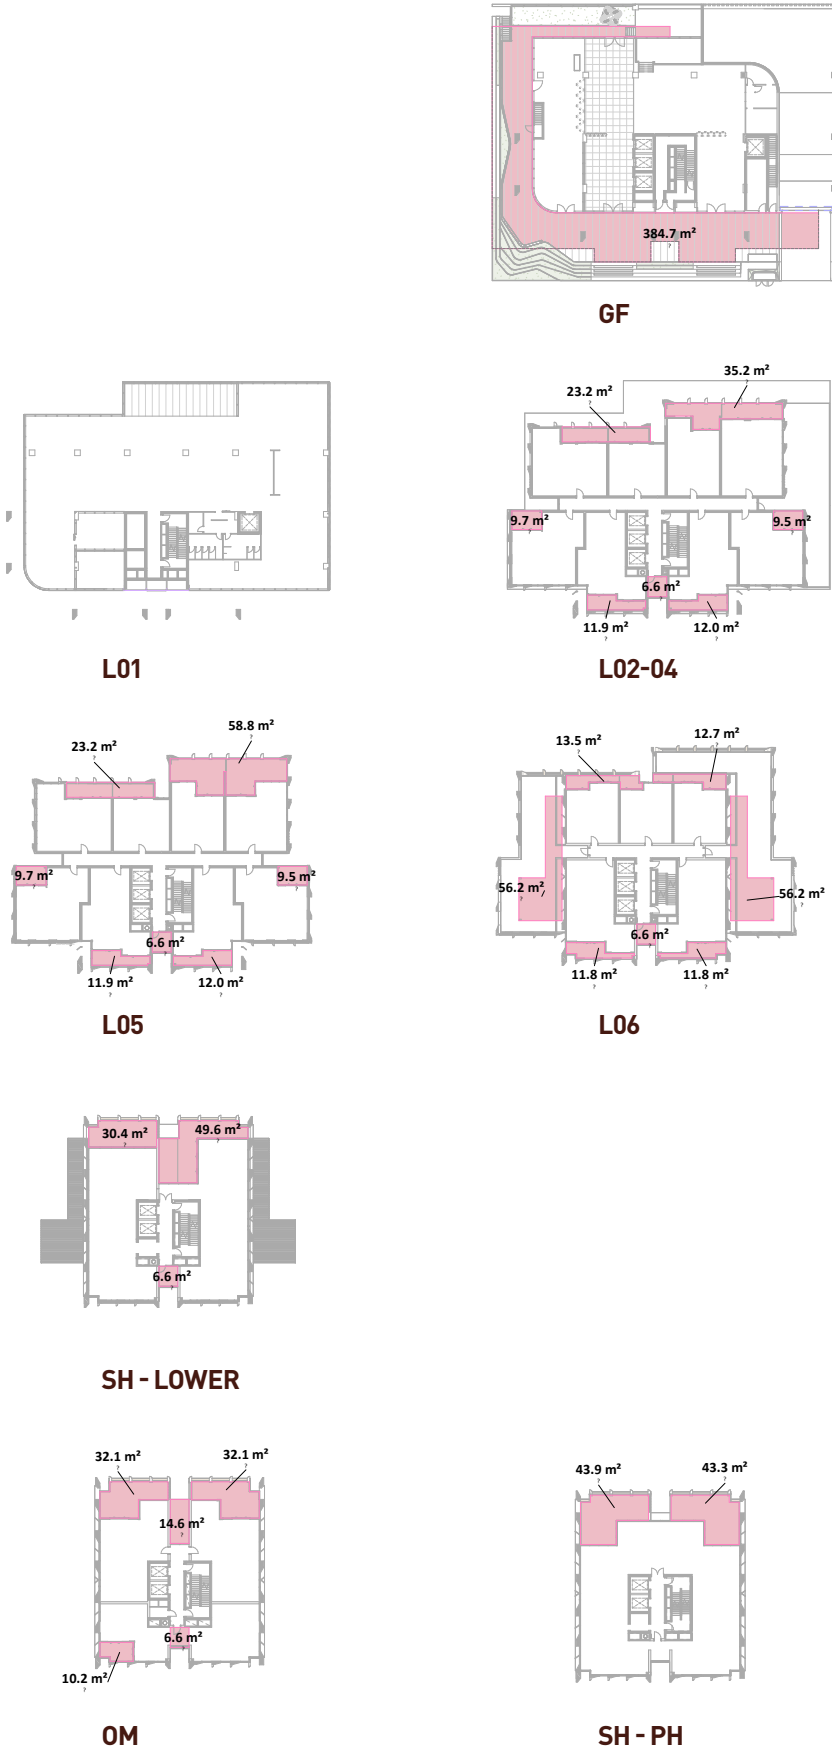


FECA PLAN

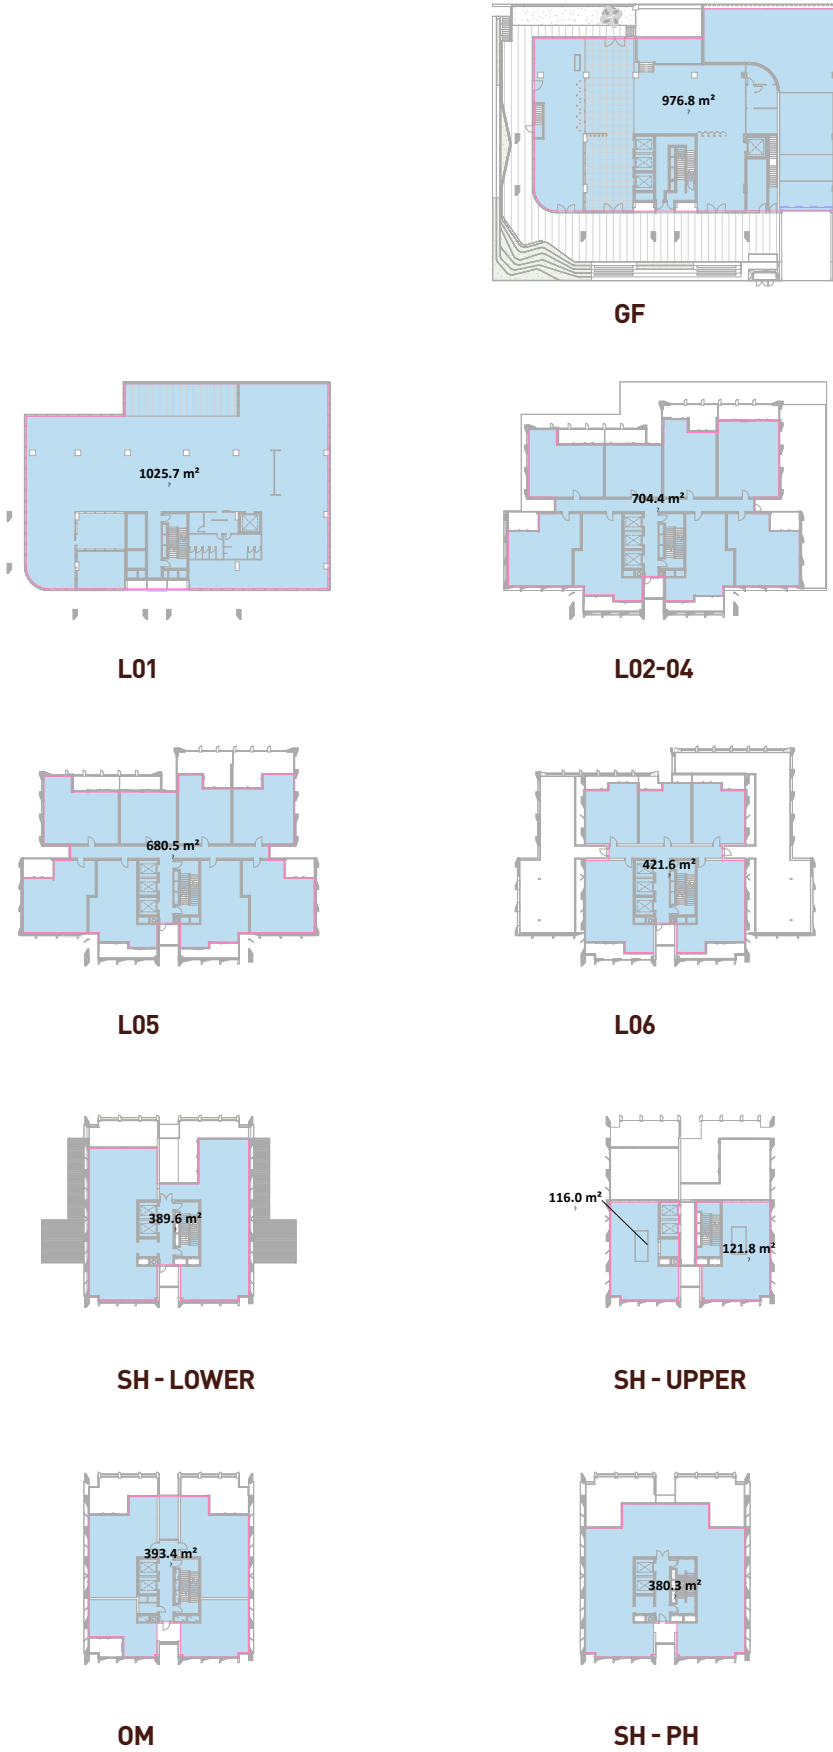


ADG COMPLIANCE

Shadows Diagrams

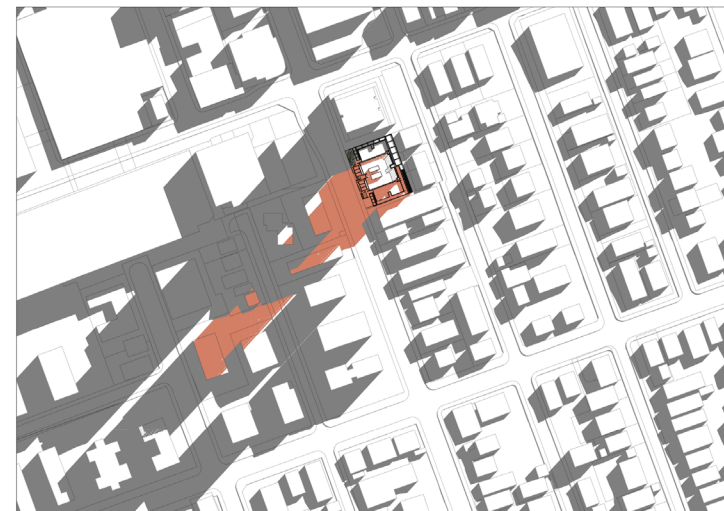

21 JUNE 0900 HRS

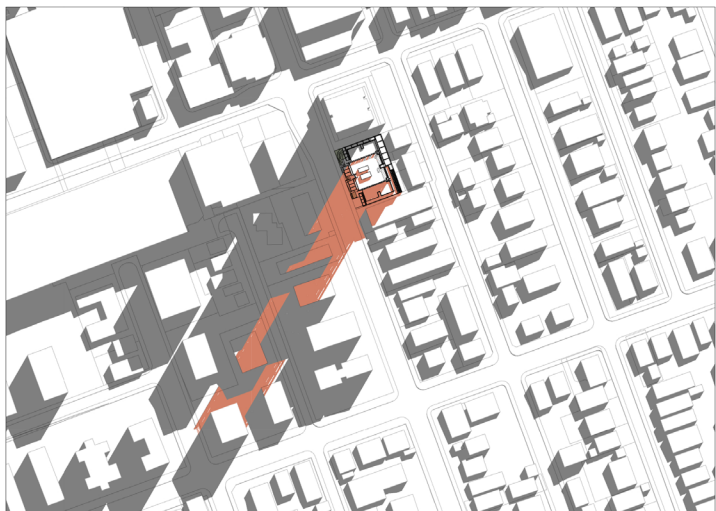

21 JUNE 1000 HRS



21 JUNE 1300 HRS




21 JUNE 1400 HRS



21 JUNE 1100 HRS



21 JUNE 1200 HRS

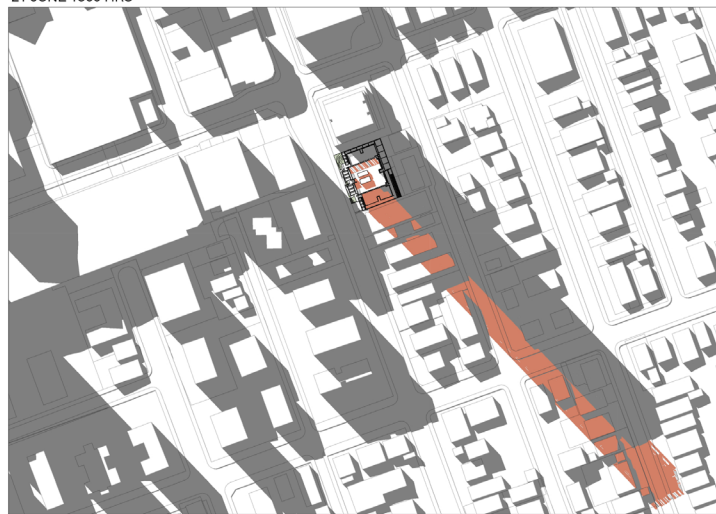

21 JUNE 1500 HRS

