


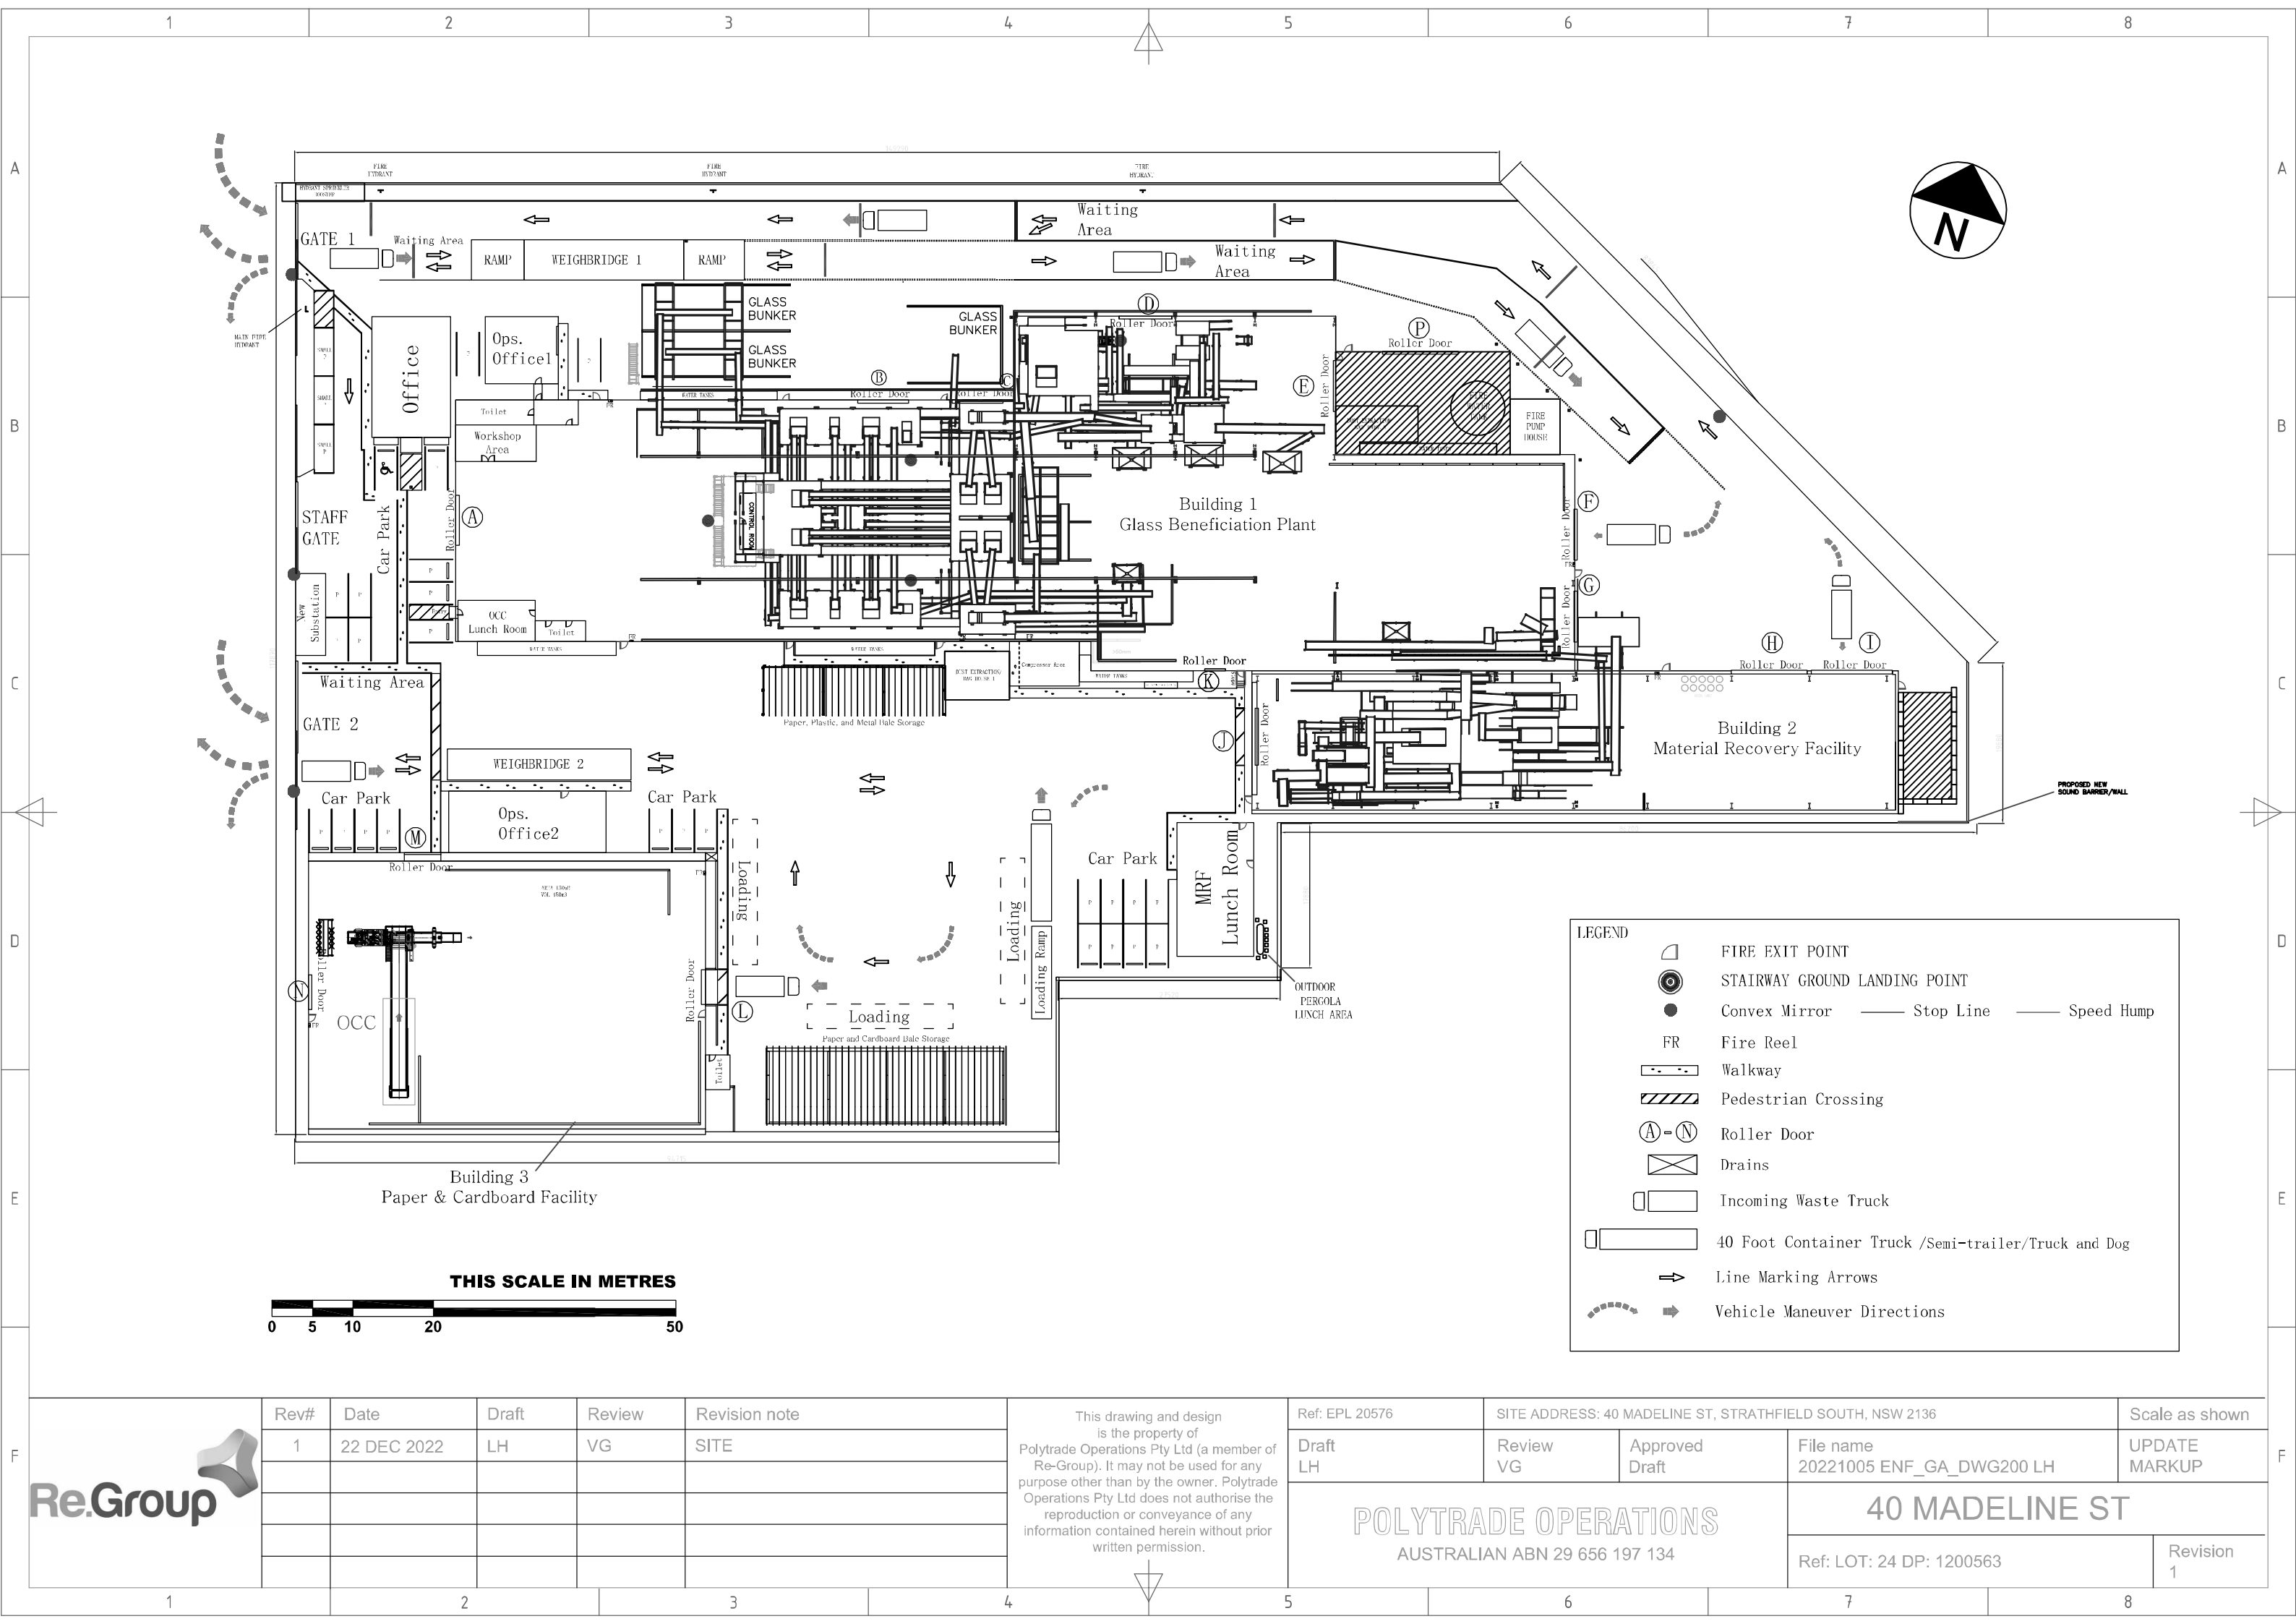

| Rev# | Date        | Draft | Review | Revision note |
|------|-------------|-------|--------|---------------|
| 1    | 22 DEC 2022 | LH    | VG     | SITE          |
|      |             |       |        |               |
|      |             |       |        |               |
|      |             |       |        |               |

This drawing and design is the property of Polytrade Operations Pty Ltd (a member of Re-Group). It may not be used for any purpose other than by the owner. Polytrade Operations Pty Ltd does not authorise the reproduction or conveyance of any information contained herein without prior written permission.

Ref: EPL 20576

Draft  
LH

SITE ADDRESS: 40 MADELINE ST, STRATHFIELD SOUTH, NSW 2136

Review  
VG

Approved  
Draft

File name  
20221005 ENF\_GA\_DWG200 LH

Scale as shown

UPDATE  
MARKUP

POLYTRADE OPERATIONS  
AUSTRALIAN ABN 29 656 197 134

40 MADELINE ST

Ref: LOT: 24 DP: 1200563

Revision  
1