

12 August 2021

NSW Department of Planning, Industry and Environment  
Attn: Ms. Nicole Brewer  
4 Parramatta Square  
12 Darcy Street  
Parramatta NSW 2150

Dear Ms. Brewer,

**West Wyalong Solar Farm (SSD 9504) – Notice of Commencement & Final Layout Plans**

Further to my correspondence dated 6 August 2021 (attached), as requested please find attached the revised final layout plan for the West Wyalong Solar Farm project, incorporating the transmission line in the Myers Lane corridor.

Thank you and feel free to contact me on 0409 601 473 if you have any questions.

Kind regards,




Diana Mitchell  
Principal Environmental Planner

Encl:

- West Wyalong SF\_CoC 2.8\_NoC\_060821
- West Wyalong SF\_CoC 2.5\_Final Layout Plan\_v2



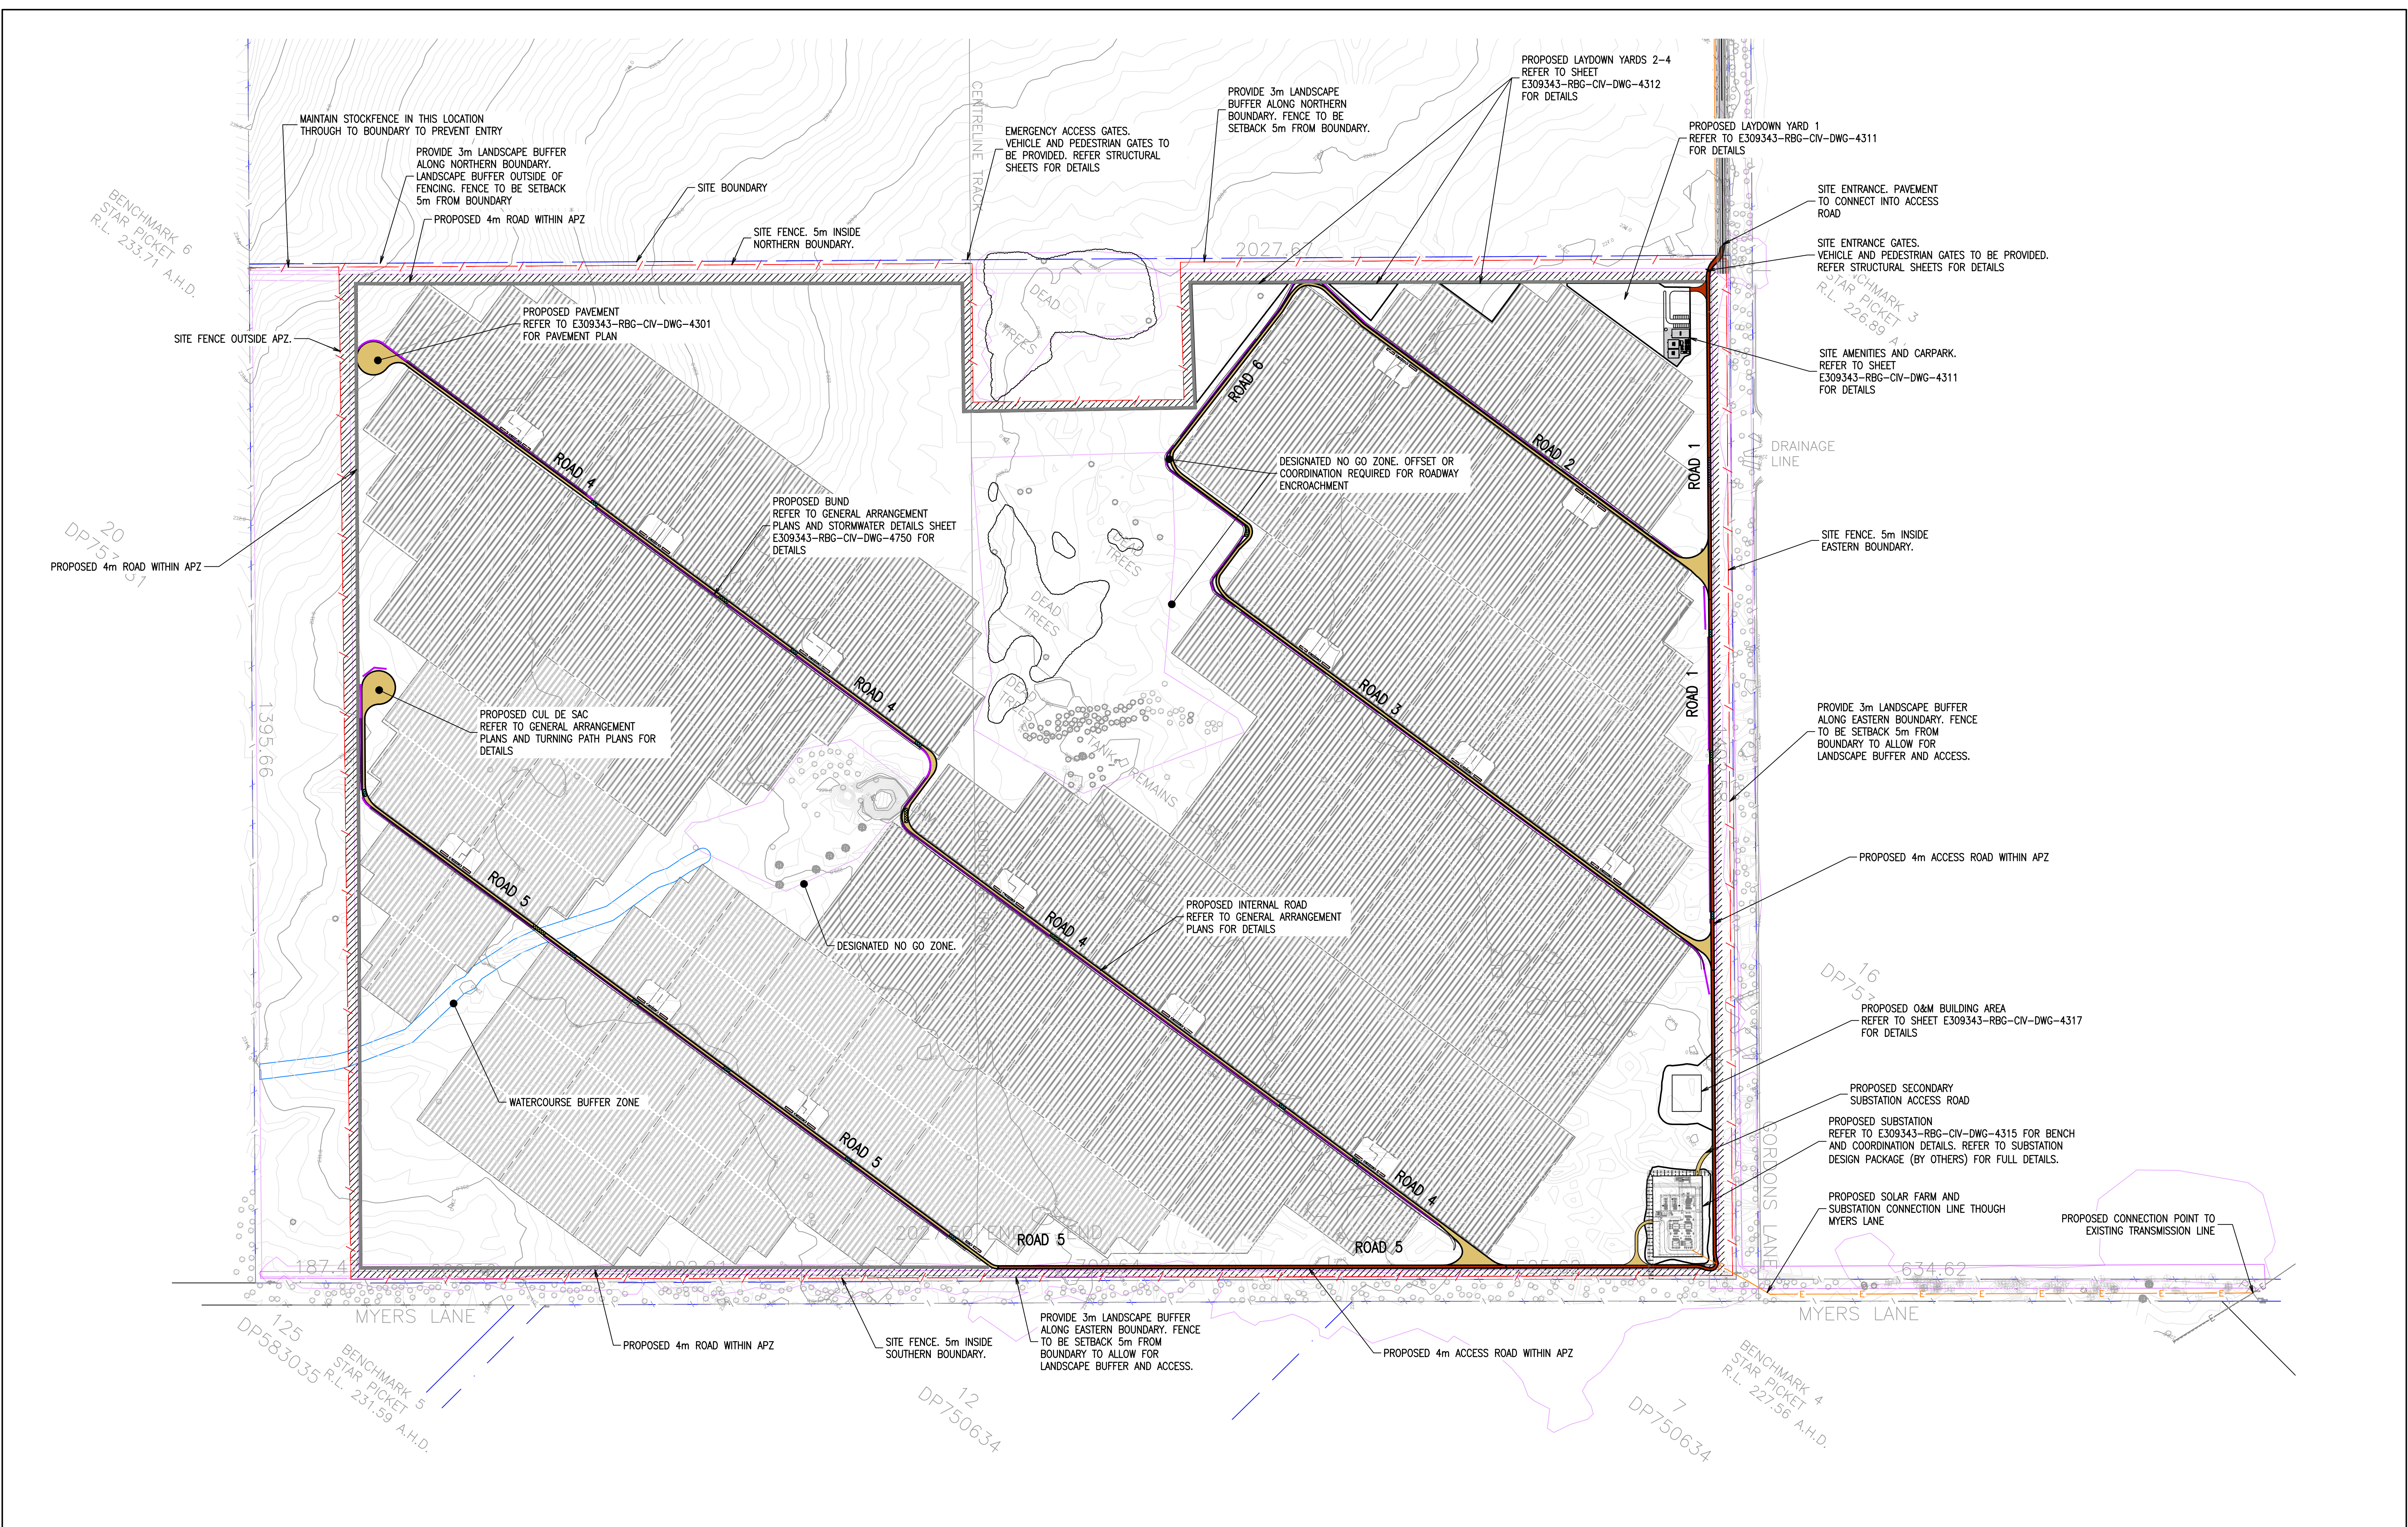

SCALE 1:4000

| Rev | Revision Description  | By | App | Date     |
|-----|-----------------------|----|-----|----------|
| A   | ISSUED FOR 30% DESIGN | SS | CW  | 21.05.21 |
| B   | ISSUED FOR 80% DESIGN | SS | CW  | 27.07.21 |
| C   | ISSUED FOR APPROVAL   | SS | CW  | 11.08.21 |

Rev

Revision Description

By

App

Date

|   |    |    |    |    |    |    |    |
|---|----|----|----|----|----|----|----|
| 11   | 12 | 13 | 14 | 15 | 16 | 17 | 18 |
| <p>Disclaimer: Robert Bird Group Pty Ltd ACN 010 580 248 and its related entities (RBG) do not warrant the accuracy, currency or completeness of any information or data they supply or transfer by electronic means. You are responsible for verifying that any information or data supplied or transferred by electronic means matches the information or data on the corresponding PDF or DWG version issued by RBG. RBG will not be liable for any loss or damage, in whole or in part, arising from any reliance on any information or data supplied or transferred by electronic means and you release RBG from any liability for any loss or damage however caused which you or any other party may directly or indirectly suffer in connection with your access to or use of that information or data.</p> <p>RBG provides this information for the express purpose contemplated by the underlying terms of engagement for the project which must not be used for any other purpose. The information is not a contractual document. Unless otherwise agreed in writing by RBG, all intellectual property rights in any information supplied by RBG are owned by, or licensed to, RBG. RBG only provides you with a non-transferable, fully revocable licence to use the intellectual property rights for the express purpose.</p> <p><b>DO NOT SCALE DRAWINGS, USE FIGURED DIMENSIONS REFER TO GENERAL NOTES UNLESS NOTED OTHERWISE</b></p> |    |    |    |    |    |    |    |

Structural, Civil & Construction Engineering Consultant

**RobertBirdGroup**

Member of the Surbana Jurong Group

SYDNEY OFFICE

Robert Bird Group Pty Ltd  
PO Box 6461  
North Sydney, NSW 2059  
Level 6, 100 Pacific Highway  
North Sydney NSW 2060

Ph: (02) 8246 3200  
Fax: (02) 8246 3201  
Email: [sydney@robertbird.com.au](mailto:sydney@robertbird.com.au)  
Web: [www.robertbird.com](http://www.robertbird.com)  
ACN 010 580 248

Client

**entura**

WE OWN. WE OPERATE. WE CONSULT.

Title

**OVERALL LAYOUT PLAN**

Project

**WEST WYALONG SOLAR FARM**

Date

August 2021

Scale at A1

AS SHOWN

Drawn

R.GILL

Designer

J.GRAY

Design Checker

J.SUN

Approved

C.WAITE

21178

NOT FOR CONSTRUCTION

Drawing Number

**E309343-RBG-CIV-DWG-4300**

Revision

C



6 August 2021

NSW Department of Planning, Industry and Environment  
Attn: Ms. Nicole Brewer  
4 Parramatta Square  
12 Darcy Street  
Parramatta NSW 2150

Dear Ms. Brewer,

**West Wyalong Solar Farm (SSD 9504) – Notice of Commencement & Final Layout Plans**

In accordance with Condition 8 of Schedule 2 of the development consent for West Wyalong Solar Farm (SSD 9504) (the Project), I am writing to advise you that Lightsource bp intends to commence construction of the Project on Saturday, 7 August 2021.

Additionally, in accordance with Condition 5 of Schedule 2, please find attached the final layout plan for the Project. The final layout plan attached does not include a plan for the transmission line in the Myers Lane corridor. This detailed design is still being finalised and will be submitted prior to any works commencing on this infrastructure, in accordance with the staging requirements in Condition 5 of Schedule 2.

Thank you and feel free to contact me on 0409 601 473 if you have any questions.

Kind regards,



Diana Mitchell  
Principal Environmental Planner



Encl:  
- West Wyalong SF\_CoC 2.5\_Final Layout Plan





BENCHMARK 6  
STAR PICKET  
R.L. 233.71 A.H.D.

20  
DP757151

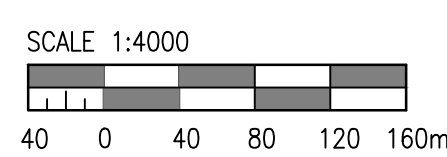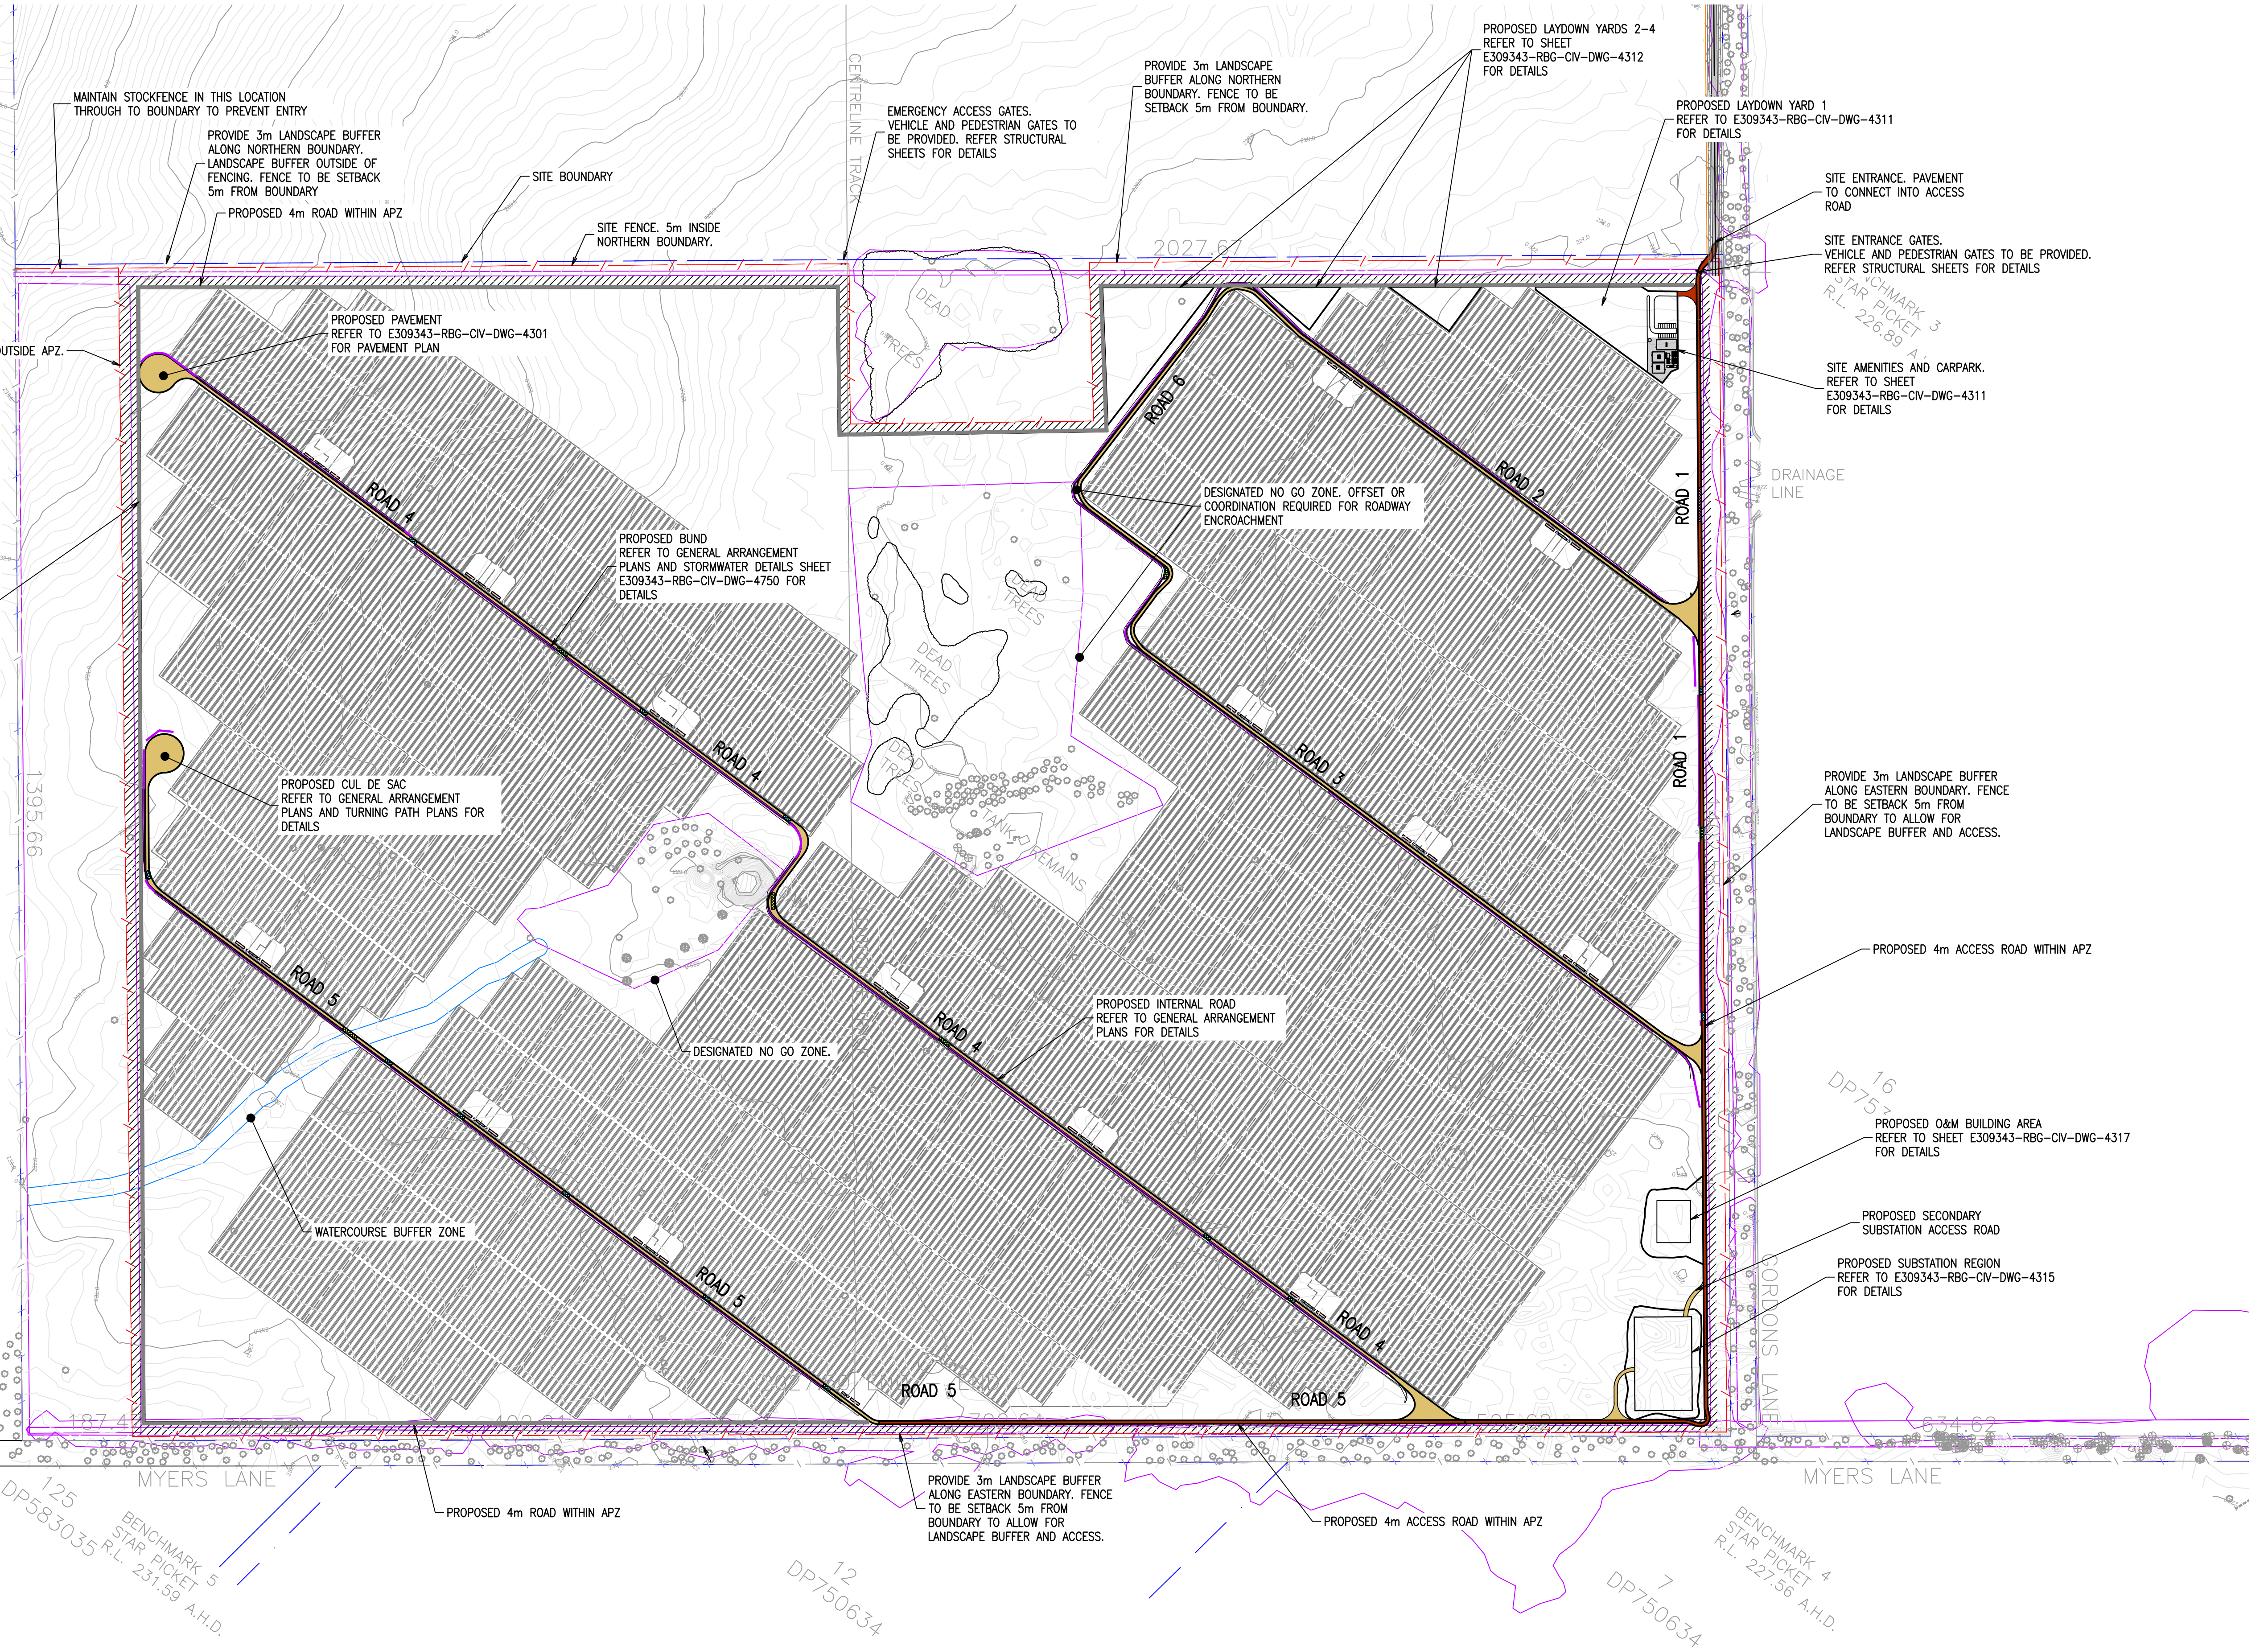

| Rev | Revision Description  | By | App | Date     |
|-----|-----------------------|----|-----|----------|
| A   | ISSUED FOR 30% DESIGN | SS | CW  | 21.05.21 |
| B   | ISSUED FOR 80% DESIGN | SS | CW  | 27.07.21 |
| C   | ISSUED FOR APPROVAL   | SS | CW  | 03.08.21 |

| Rev | Revision Description | By | App | Date |
|-----|----------------------|----|-----|------|
|     |                      |    |     |      |
|     |                      |    |     |      |

Disclaimer: Robert Bird Group Pty Ltd ACN 010 580 248 and its related entities (RBG) do not warrant the accuracy, currency or completeness of any information or data they supply or transfer by electronic means. You are responsible for verifying that any information or data supplied or transferred by electronic means matches the information or data on the corresponding PDF or DWG version issued by RBG. RBG will not be liable for any loss or damage you or any other party incur as a result of acting in reliance on any information or data supplied or transferred by electronic means and you release RBG from any liability for any loss or damage however caused which you or any other party may directly or indirectly suffer in connection with your access to or use of that information or data.

RBG provides this information for the express purpose contemplated by the underlying terms of engagement for the project which must not be used for any other purpose. The information is not a contractual document. Unless otherwise agreed in writing by RBG, all intellectual property rights in any information supplied by RBG are owned by, or licensed to, RBG. RBG only provides you with a non-transferable, fully revocable licence to use the intellectual property rights for the express purpose.

**DO NOT SCALE DRAWINGS, USE FIGURED DIMENSIONS**  
REFER TO GENERAL NOTES UNLESS NOTED OTHERWISE

Structural, Civil & Construction  
Engineering Consultant

**RobertBirdGroup**  
Member of the Subana Jurong Group

SYDNEY OFFICE  
Robert Bird Group Pty Ltd  
PO Box 6461  
North Sydney, NSW 2059  
Level 6, 100 Pacific Highway  
North Sydney NSW 2060

Ph: (02) 8246 3200  
Fax: (02) 8246 3201  
Email: sydney@robertbird.com.au  
Web: www.robertbird.com  
ACN 010 580 248

Client

Lightsource BP, advancing solar

**entura**  
WE OWN. WE OPERATE. WE CONSULT.

Title  
**OVERALL LAYOUT PLAN**

Project  
**WEST WYALONG SOLAR FARM**

Date  
August 2021  
Scale at A1  
AS SHOWN

Drawn  
R.GILL  
Designer  
J.GRAY

Design Checker  
J.SUN  
Approved  
C.WAITE

21178

**NOT FOR CONSTRUCTION**

Drawing Number  
**E309343-RBG-CIV-DWG-4300**

Revision  
**C**