


LEGEND			
	Construction Compound [temporary] = 20,500 m ² (3x 3,500; 1x 10,000m ²)		Landowners Boundary
	Fenced Area (PV Rack Area)		Maintenance Road [to be built]
	Access Point		PV RacksOne Axis Tracker
	Gate		33 kV Powerline Gridconnection
	Inverter / Transformer Station		Control Room / Switchboard
	40ft Battery Container plus spacing for DC/DC converters		Indicative Powerline Crossing


C	7 Feb 19	MAB	MAB	OSA	Indicative Powerline Route updated
B	14 Jan 19	MAB	MAB	OSA	Indicative Powerline Crossings added
A	21 Nov 18	MAB	MAB	OSA	Powerline route amended
0	19 Nov 18	JED	MAB	OSA	Original drawing
Revi.	Date	Desi.	Chec.	Appr.	Revision Description

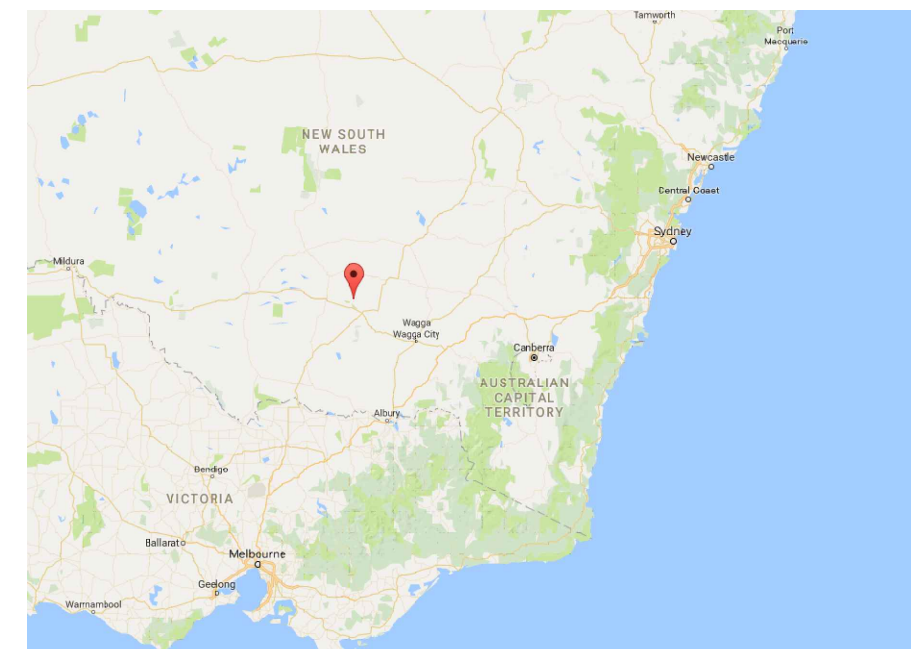

Copying of this document and distribution to others and the use or communication of the contents thereof are forbidden without expressed authority
Offenders are liable to the payment of damages © by ib vogt GmbH

1 Cross Section


M 1:40

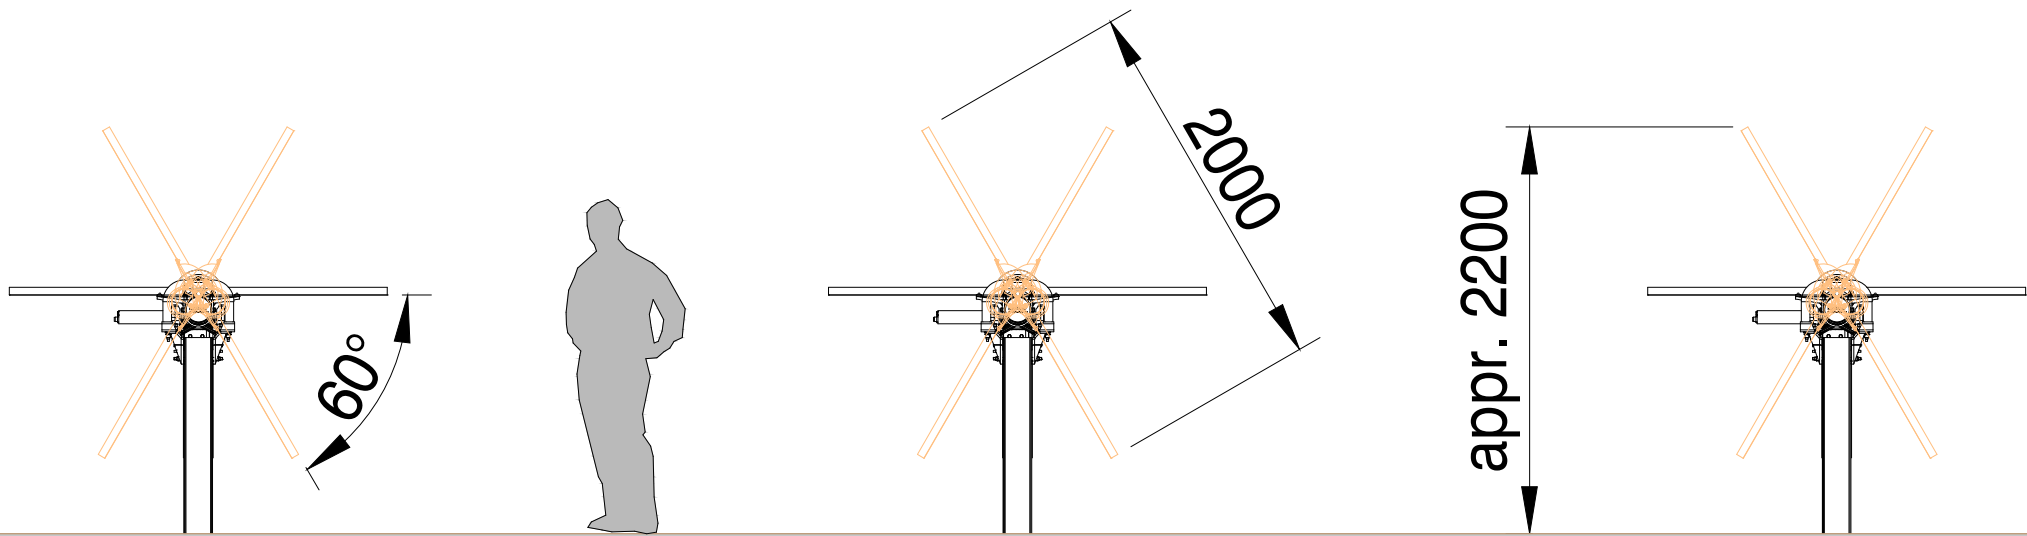


0	19 Nov 18	MAB	LBA	OSA	Original drawing
Revi.	Date	Desi.	Chec.	Appr.	Revision Description

Yanco Solar Farm					
 ibvogt ib vogt GmbH Helmholtzstr. 2-9 10587 Berlin Tel. +49 30 397440-0 www.ibvogt.com	Supplier Musterweg 00000 Musterstadt Tel. +49 xx xxxxxxxxx www.supplier.com		Page:	Size:	Copying of this document and distribution to others and the use or communication of the contents thereof are forbidden without expressed authority. Offenders are liable to the payment of damages © by ib vogt GmbH
			1	A3_420x297	
	Title: Planning General Section of Tracker Table		Of:	Drawing Scale:	
			1	1:40	
		Status:	Document-No.:		
		19 Nov 2018	2508.M0.009.3.0		
		Revision:			
		0			
		Project-No. Descr. Serial-No. Size Rev.			


1 Top view of inverter / transformer station
M 1:50

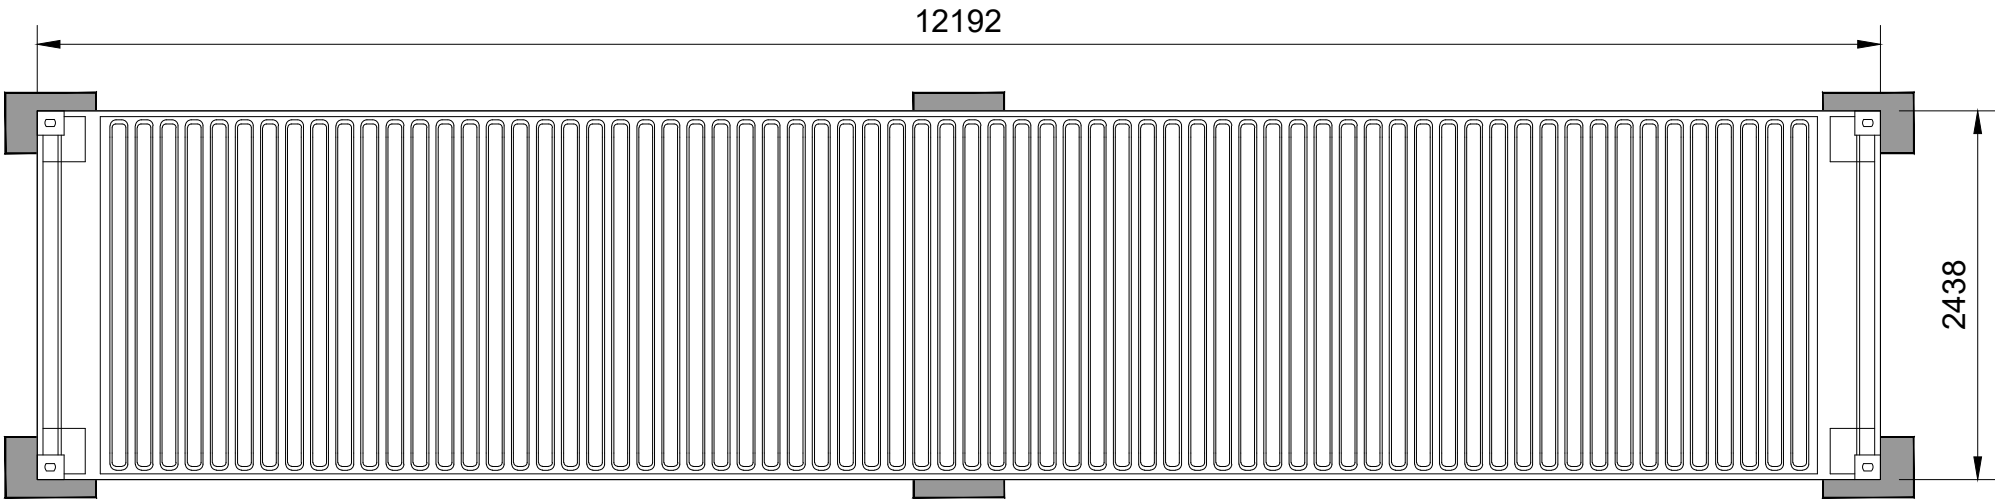


2 Elevation - front view
M 1:50

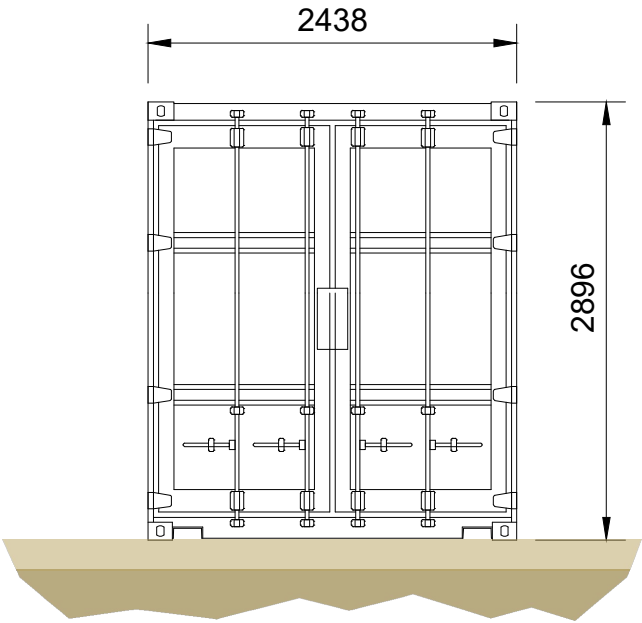

3 Elevation - side view
M 1:50

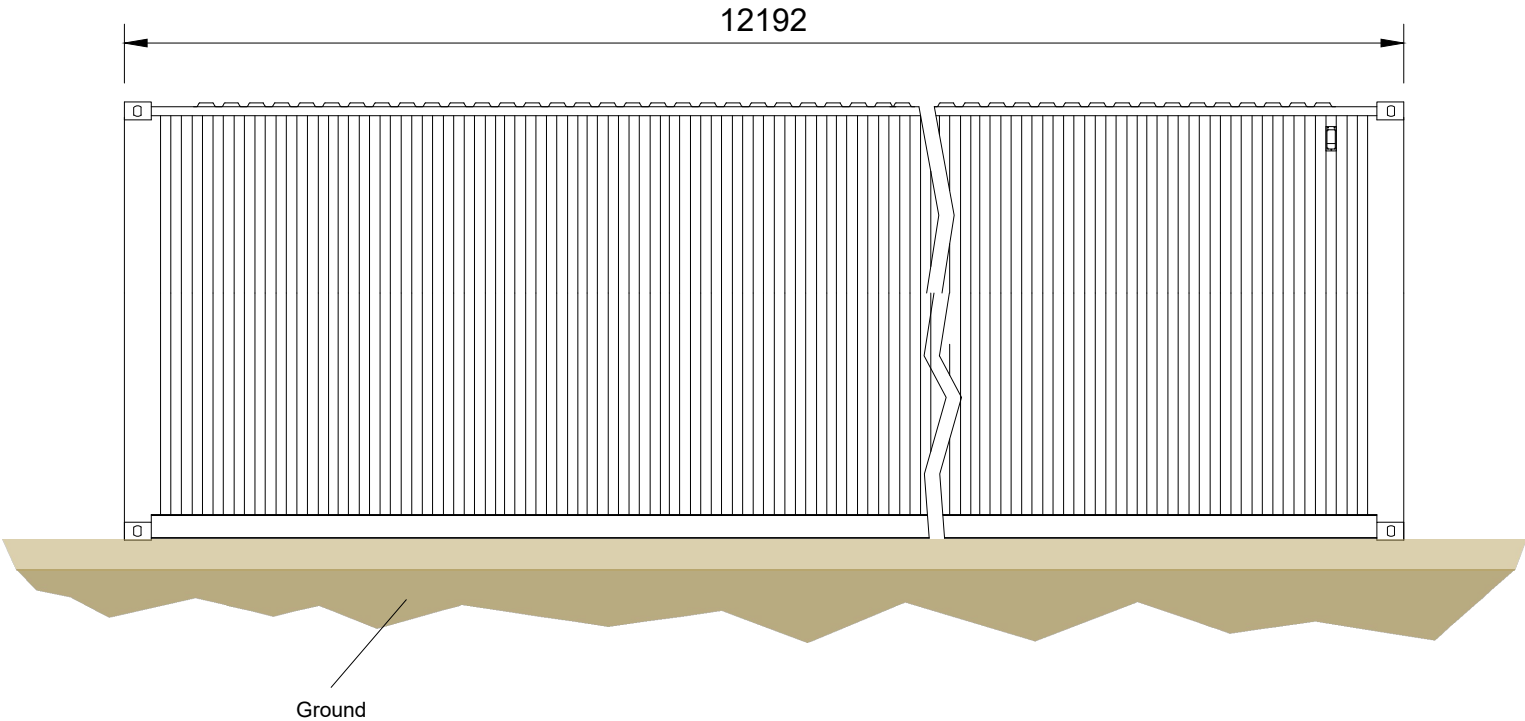

4 Elevation - back view
M 1:50

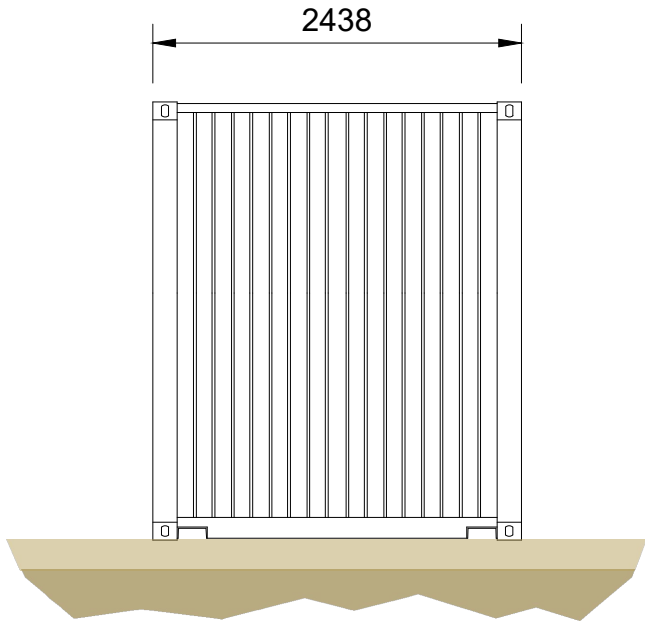


all measurements in mm

						Yanco Solar Farm									
						 ibvogt ib vogt GmbH Helmholtzstr. 2-9 10587 Berlin Tel. +49 30 397440-0 www.ibvogt.com				Page:	Size:	Copying of this document and distribution to others and the use or communication of the contents thereof are forbidden without expressed authority. Offenders are liable to the payment of damages © by ib vogt GmbH			
					1					A3_420x297					
							Of:	Drawing Scale:							
							1	1:50							
							Title:			Status:	Document-No.:				
						Planning Inverter Transformer Station			19 Nov 2018	2508.M4.014.3.0					
0	19 Nov 18	MAB			Original drawing				Revision:		0				
Revi.	Date	Desi.	Chec.	Appr.	Revision Description				Project-No. Descr. Serial-No. Size Rev.						


1 Top view of Battery container plus spacing for DC/DC Converter

M 1:50

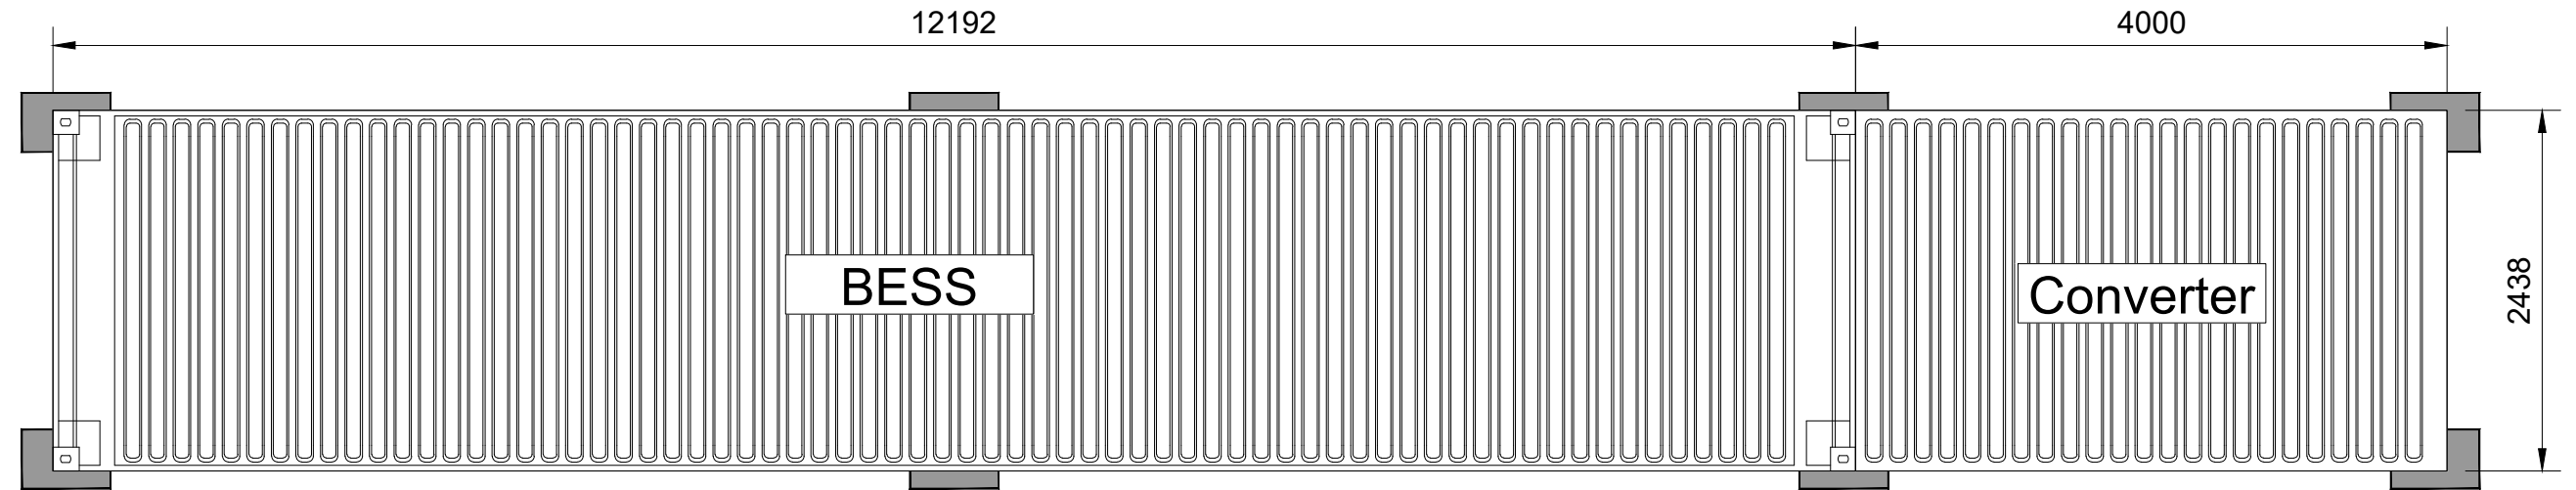


2 Elevation - front view

M 1:50

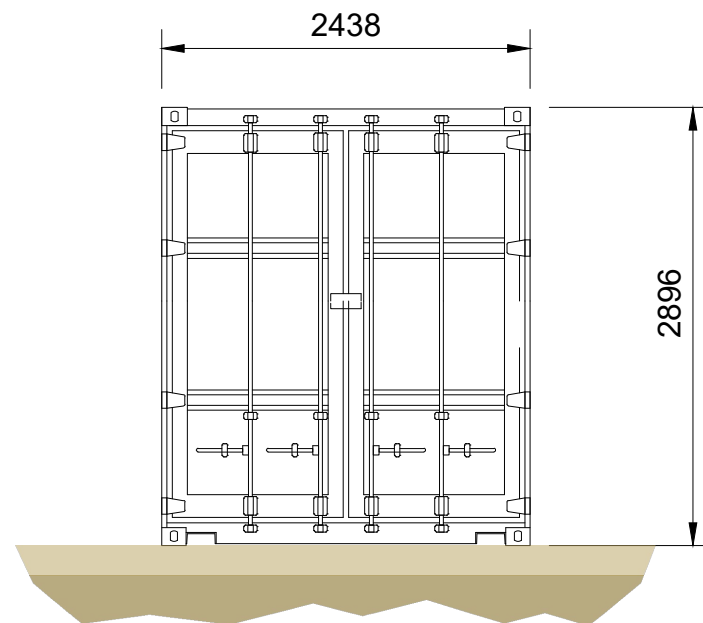


3 Elevation - side view

M 1:50

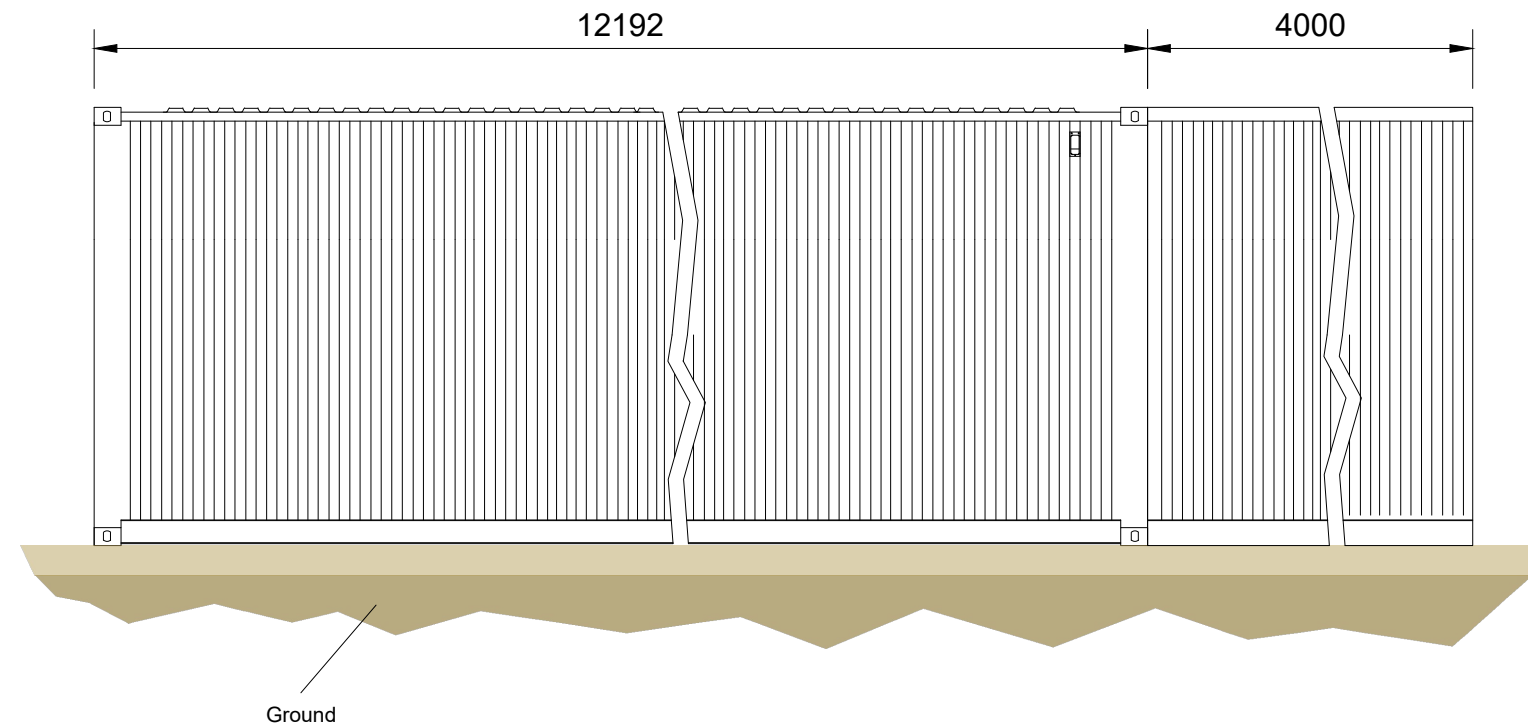

4 Elevation - back view

M 1:50

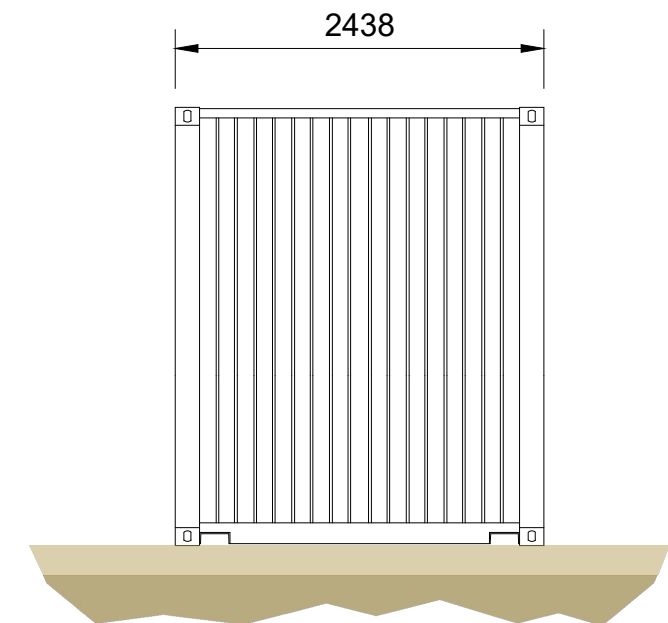

all measurements in mm

						all measurements in mm	
						Yanco Solar Farm	
						 ibvogt ib vogt GmbH Helmholtzstr. 2-9 10587 Berlin Tel. +49 30 397440-0 www.ibvogt.com		Page: 1	Size: A3_420x297	Copying of this document and distribution to others and the use or communication of the contents thereof are forbidden without expressed authority. Offenders are liable to the payment of damages © by ib vogt GmbH	
	</


View 01: Steel Gate

M 1:30

Welded Mesh Steel Gates

Powder coatet
180 degrees opening adjustable
Anti Climb Mesh

Maintenance road

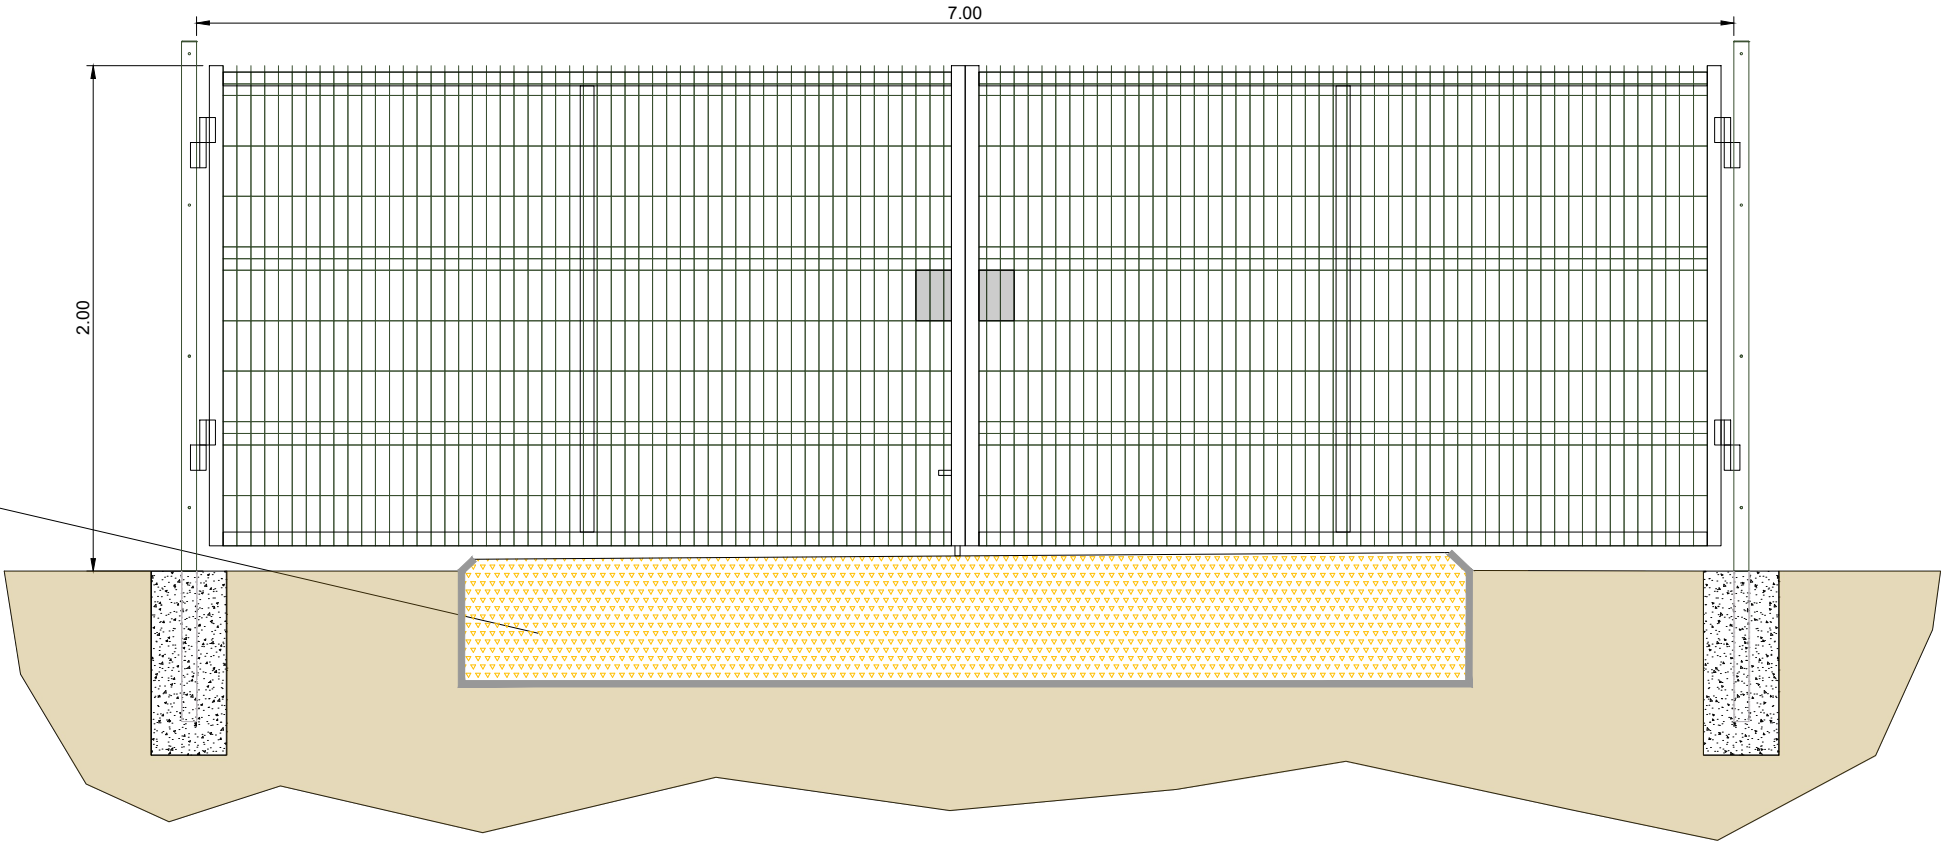


View 02: Security Fence

M 1:30

Climb over protection
- 1 row of barbed wire

Galvanized wired mesh
fence, polymer coated

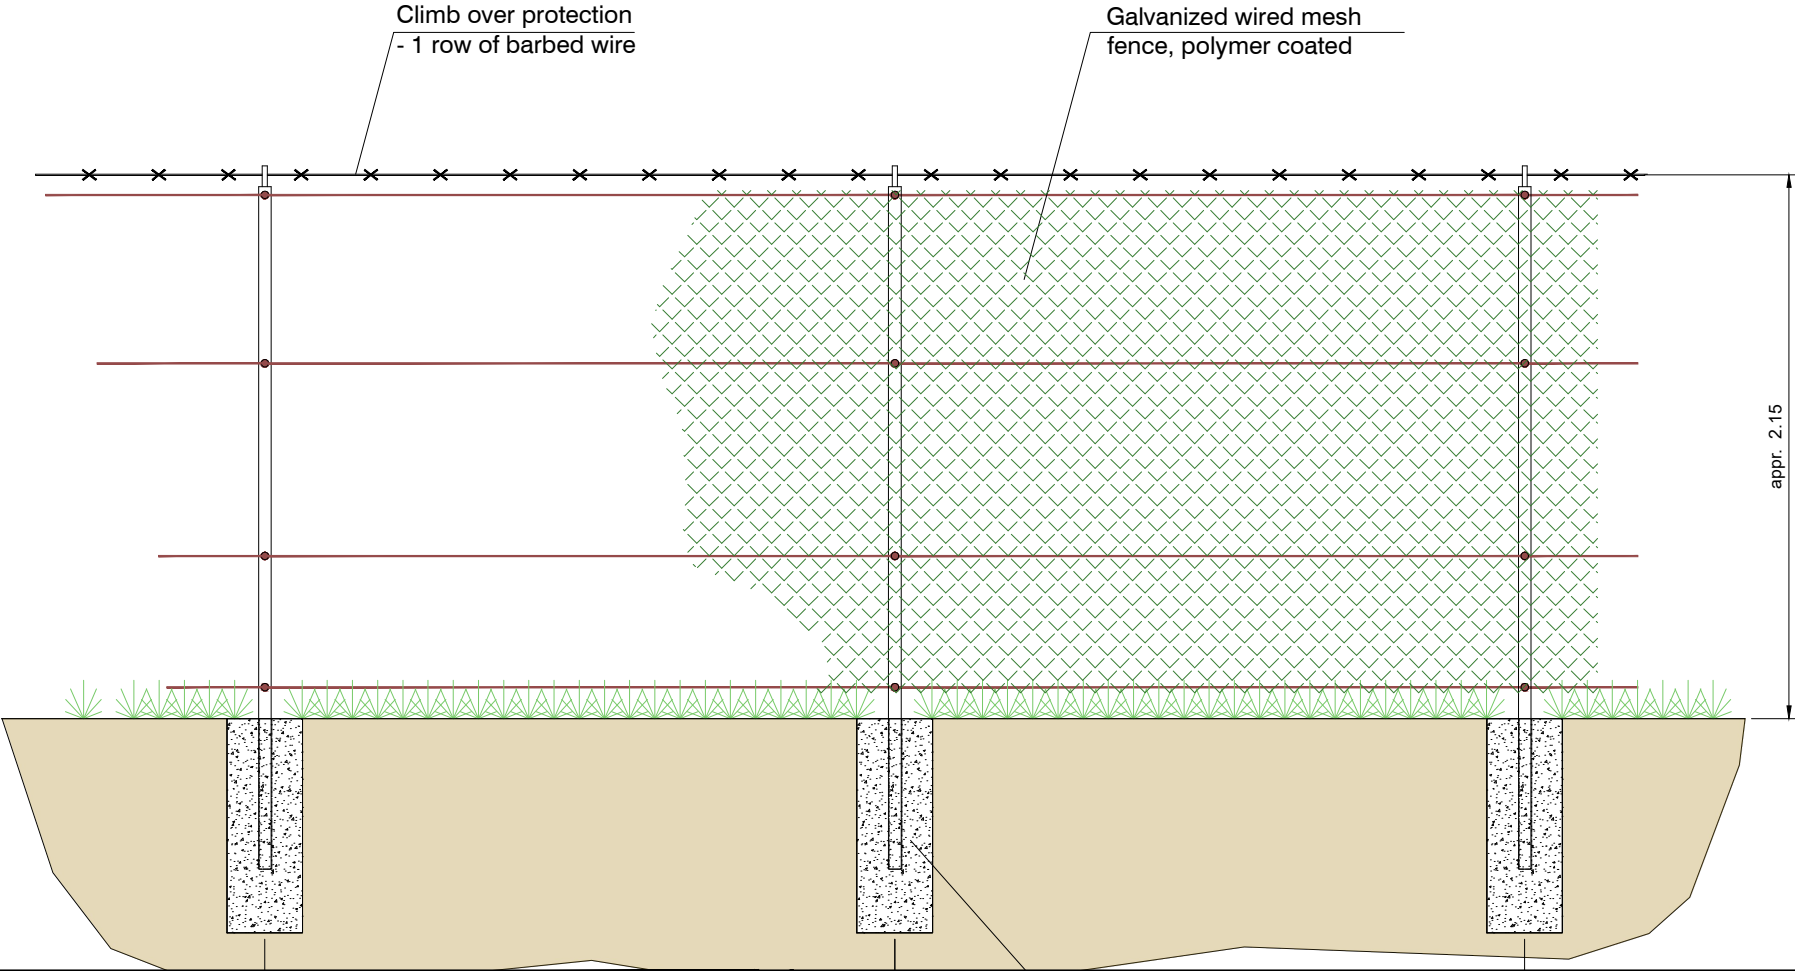

						Yanco Solar Farm									
						 ibvogt ib vogt GmbH Helmholtzstr. 2-9 10587 Berlin Tel. +49 30 397440-0 www.ibvogt.com	Supplier Musterweg 00000 Musterstadt Tel. +49 xx xxxxxxxxx www.supplier.com			Page: 1	Size:	Copying of this document and distribution to others and the use or communication of the contents thereof are forbidden without expressed authority. Offenders are liable to the payment of damages © by ib vogt GmbH			
							Of: 1	Drawing Scale: 1:30							
							Title: Planning Fence			Status: 19 Nov 2018	Document-No.: 2508.M4.016.3.0				
										Revision: 0					
0	19 Nov 18	MAB			Original drawing										
Revi.	Date	Desi.	Chec.	Appr.	Revision Description	Project-No. Descr. Serial-No. Size Rev.									