
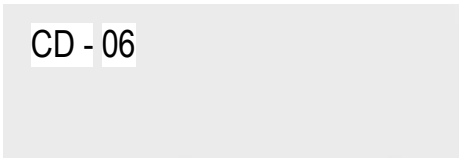


EXTERNAL FACADE FINISHES

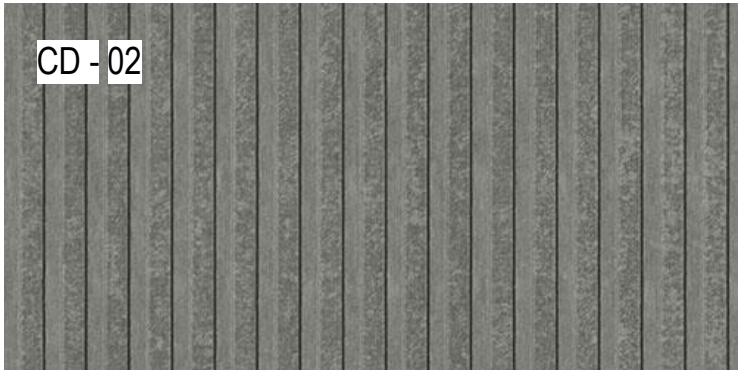

LEGEND

- CD - 01 METAL CLADDING IRONSTONE
- CD - 02 PREFINISHED FIBRE CEMENT PANELS PROFILED- EQUITONE LINES
- CD - 03 PREFINISHED FRIBRE CEMENT PANELS NON PROFILED - EQUITONE TECTIVA
- CD - 06 PFC TRIM COLOUR WHITEHAVEN
- BW - 01 ARCHITECTURAL BRICKWORK REDIENTIAL BUILDINGS
- BW - 02 FEATURE FACE BLOCKWORK THE HUB

- LV - 01 WINDOW HOOD
LARGER HOOD (LIVING ROOM) - INTERPON OUTBACK RED
BEDROOM HOOD ON END OF BUILDING - INTERPON OUTBACK RED

- LV - 03 WINDOW HOOD
GROUND FLOOR BEDROOM AND STUDIO - INTERPON PISTACHO PEARL
FIRST FLOOR BEDROOM AND STUDIO - INERPON DESERT DREAM
SECOND FLOOR BEDROOM AND STUDIO - INTERPON WETLAND FERN

- LV - 04 WINDOW LOUVRE
COLOUR MONUMENT
KNUCKLE AND HUB

B	FOR SSDA APPROVAL	30/07/19		
A	FOR SSDA APPROVAL	14/06/19		
Revision	Description	Date	Initial	Checked



Billard Leece Partnership Pty Ltd
Architects & Urban Planners
Level 6, 72-80 Cooper St
Surry Hills 2010
NSW Australia
T +61 2 8096 4066
F +61 3 9656 5050
E info@blp.com.au
www.blp.com.au

Client
UNIVERSITY OF NEW
ENGLAND

Project Name
NEW WRIGHT BLOCK

Drawing Name
EXTERNAL FINISHES

Scale @ A3	Project No 18035	Date Created 05/16/19
Drawing No DA-A-0601	Revision B	