

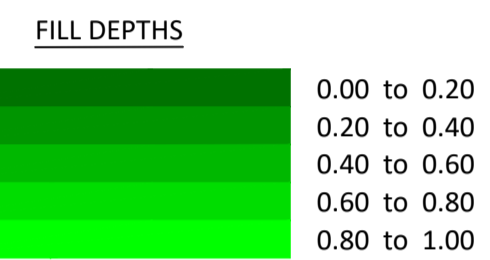
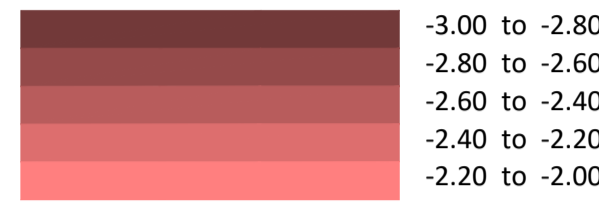
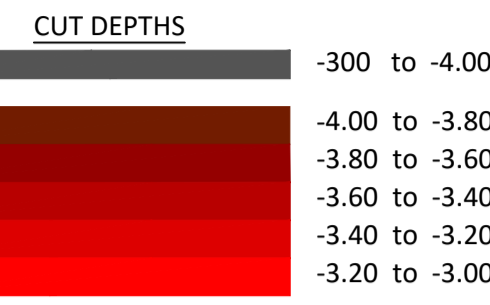
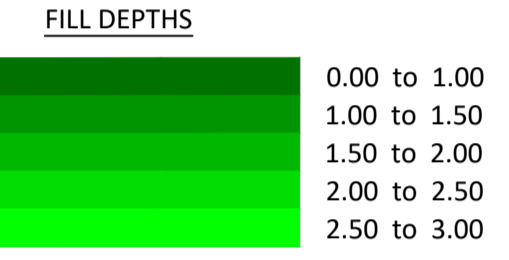


EXTERNAL SITE DEPTH RANGE (200mm DEPTH INTERVALS)

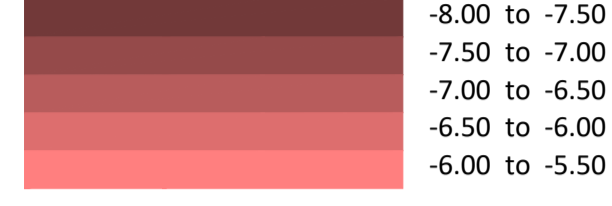


INTERNAL BASEMENT DEPTH RANGE (500mm DEPTH INTERVALS)

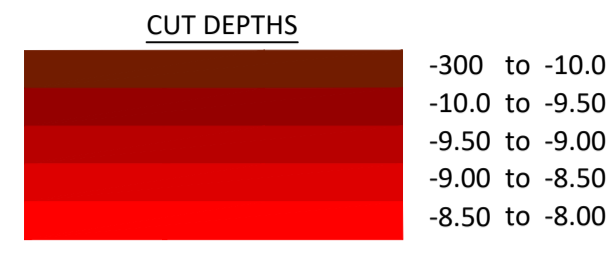

CUT & FILL VOLUMES

CUT	-24739m ³
FILL	82m ³
BALANCE	-24657m ³

BULK EARTHWORKS

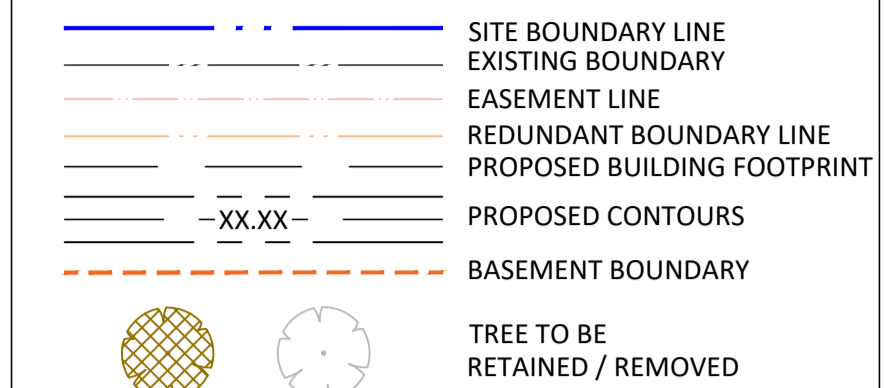

NOTE: BULK EARTHWORKS LEVELS TAKEN AT FINISHED SURFACE

NOT FOR CONSTRUCTION

CLIENT 	ARCHITECT 	PROJECT www.innovis.com.au Agile Outcomes	DRAWING TITLE 19-23 ROSALIND STREET CAMMERAY, NSW 2062	DRAWING TITLE BULK EARTHWORKS PLAN		REV	DESCRIPTION	ISSUED	CHECKED	APP'D	DATE	JOB NUMBER	SHEET NUMBER	REVISION
						A	ISSUED FOR INFORMATION	JJ	BA	BA	16/12/2025	J1442		
												C2001	A	