


LIGHT HORSE INTERCHANGE BUSINESS HUB [SSD 9667]

Eastern Creek NSW
Development Application

Drawing Schedule

Drawing Number	Drawing Title	Scale
000	Landscape Coversheet	N/A
001	Landscape Master Plan	1:1500
101	Landscape Plan	1:500
102	Landscape Plan	1:500
103	Landscape Plan	1:500
104	Landscape Plan	1:500
105	Landscape Plan	1:500
106	Landscape Plan	1:500
501	Landscape Details	As Shown
601	Landscape Sections	As Shown

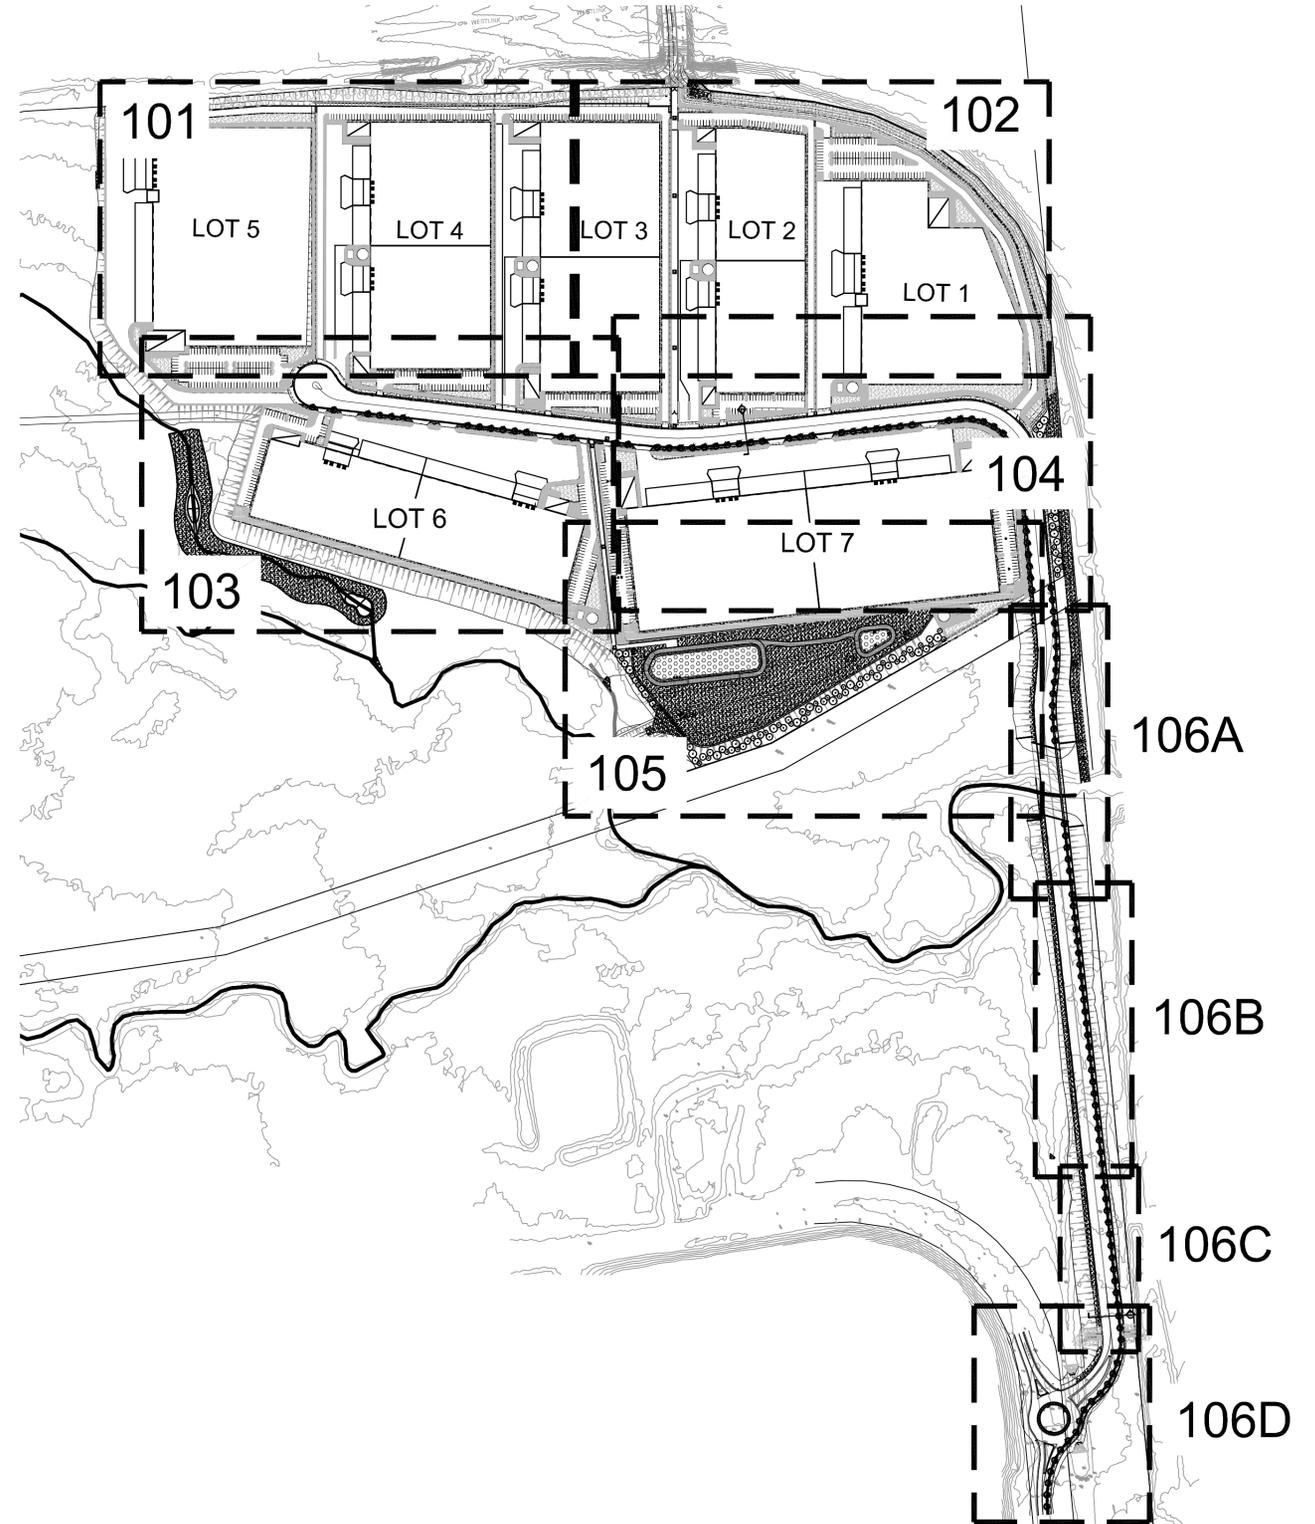

NOT FOR CONSTRUCTION

© 2018 Site Image (NSW) Pty Ltd ABN 44 801 262 380 as agent for Site Image NSW Partnership. All rights reserved. This drawing is copyright and shall not be reproduced or copied in any form or by any means (graphic, electronic or mechanical including photocopy) without the written permission of Site Image (NSW) Pty Ltd. Any license, expressed or implied, to use this document for any purpose whatsoever is restricted to the terms of the written agreement between Site Image (NSW) Pty Ltd and the instructing party.

The contractor shall check and verify all work on site (including work by others) before commencing the landscape installation. Any discrepancies are to be reported to the Project Manager or Landscape Architect prior to commencing work. Do not scale this drawing. Any required dimensions not shown shall be referred to the Landscape Architect for confirmation.

LEGEND

Issue	Revision Description	Drawn	Check	Date
G	REVISED FOR COMMENTS	JW	NM	11.04.2019
F	REVISED FOR COMMENTS	JW	NM	10.04.2019
E	LANDSCAPE AMENDMENTS	JW	NM	03.04.2019
D	CIVIL COORDINATION	JW	NM	02.04.2019
C	REVISED FOR COMMENTS	JW	NM	29.03.2019
B	ARCHITECTURAL COORDINATION	SM	NM	27.03.2019
A	FOR COMMENT	SM	NM	14.03.2019

Key Plan:



SITE IMAGE



Landscape Architects
Level 1, 3-5 Baptist Street
Redfern NSW 2016
Australia
Tel: (61 2) 6332 5600
Fax: (61 2) 9698 2977
www.siteimage.com.au

Client:
NSW Government

Project:
Light Horse Interchange
Business Hub
Eastern Creek, NSW


Drawing Name:
Landscape Coversheet

PRELIMINARY

Scale:
Job Number:
SS18-3892

Drawing Number:

Issue:
000 G

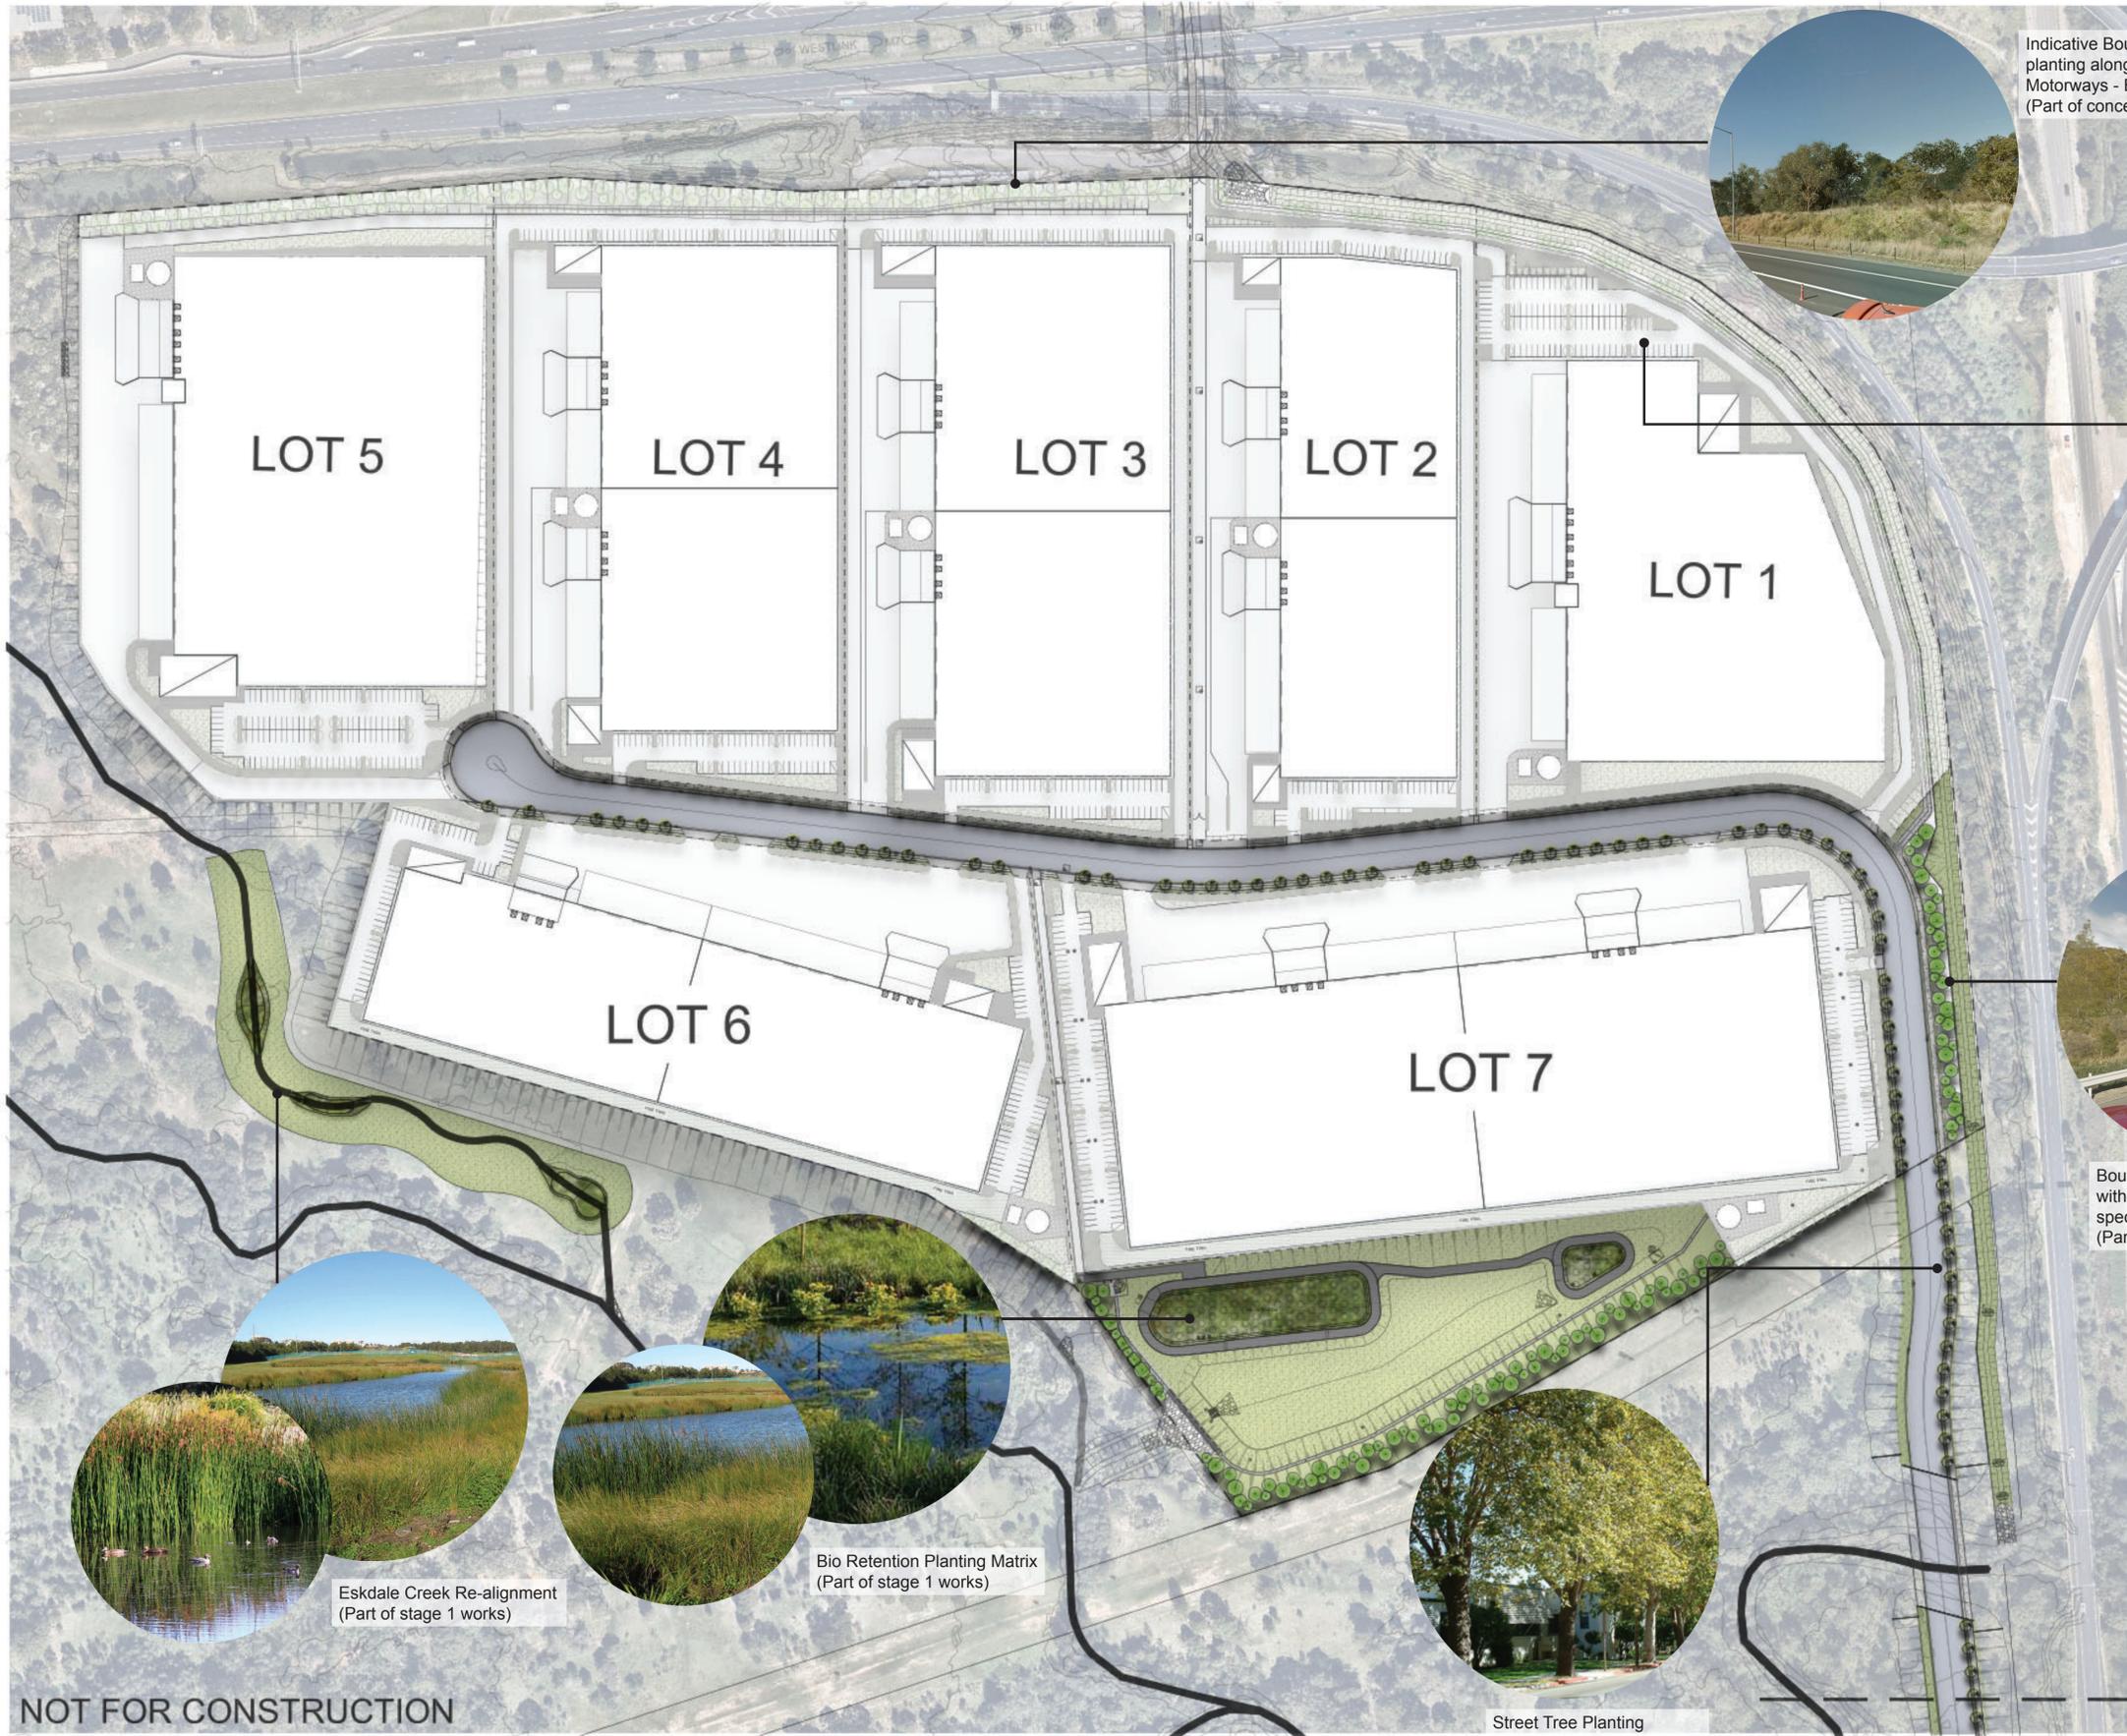

Indicative Boundary buffer planting along M7 and M4 Motorways - Endemic species (Part of concept works)



Indicative Carpark Planting (Part of concept works)



Indicative Vehicle Entry Feature (Part of concept works)



Boundary buffer planting within road reserve - Endemic species (Part of stage 1 works)



Eskdale Creek Re-alignment (Part of stage 1 works)



Bio Retention Planting Matrix (Part of stage 1 works)



Street Tree Planting (Part of stage 1 works)

NOT FOR CONSTRUCTION

© 2018 Site Image (NSW) Pty Ltd. All rights reserved. This drawing is copyright and shall not be reproduced or copied in any form or by any means (graphic, electronic or mechanical including photocopying) without the written permission of Site Image (NSW) Pty Ltd. Any license, expressed or implied, to use this document for any purpose what so ever is restricted to the terms of the written agreement between Site Image (NSW) Pty Ltd and the instructing party.

The contractor shall check and verify all work on site (including work by others) before commencing the landscape installation. Any discrepancies are to be reported to the Project Manager or Landscape Architect prior to commencing work. Do not scale this drawing. Any required dimensions not shown shall be referred to the Landscape Architect for confirmation.

Issue	Revision Description	Drawn	Check	Date
F	REVISED FOR COMMENTS	JW	NM	11.04.2019
E	REVISED FOR COMMENTS	JW	NM	10.04.2019
D	LANDSCAPE AMENDMENTS	JW	NM	03.04.2019
C	CIVIL COORDINATION	JW	NM	02.04.2019
B	REVISED FOR COMMENTS	JW	NM	29.03.2019
A	FOR COMMENT	SM	NM	27.03.2019

LEGEND

	Boundary
	Lot Boundary
	Proposed Tree Trees (Refer Plant Schedule & Detail)

	Proposed Tree (Refer Plant Schedule & Detail)
	Proposed Grasses & Groundcovers (Refer Plant Schedule & Detail)
	Turf Cell (Refer Detail)

	Concrete Path (Refer Detail)
	Turf (Refer Detail)
	Unit Paver (Refer Detail)

Key Plan:

	Steel Edge (Refer Detail)
	Gabion Wall
	Bio Retention Planting Matrix (Refer Detail)




SITE IMAGE
Landscape Architects
Level 1, 3-5 Bagin Street
Horton NSW 2216
Australia
Tel: (61 2) 6332 5690
Fax: (61 2) 9698 2877
www.siteimage.com.au

Client: NSW Government
Project: Light Horse Interchange Business Hub Eastern Creek, NSW

Drawing Name: Landscape Master Plan
Scale: 1:1500 @ A1
Job Number: SS18-3892
Drawing Number: 001 F

PRELIMINARY

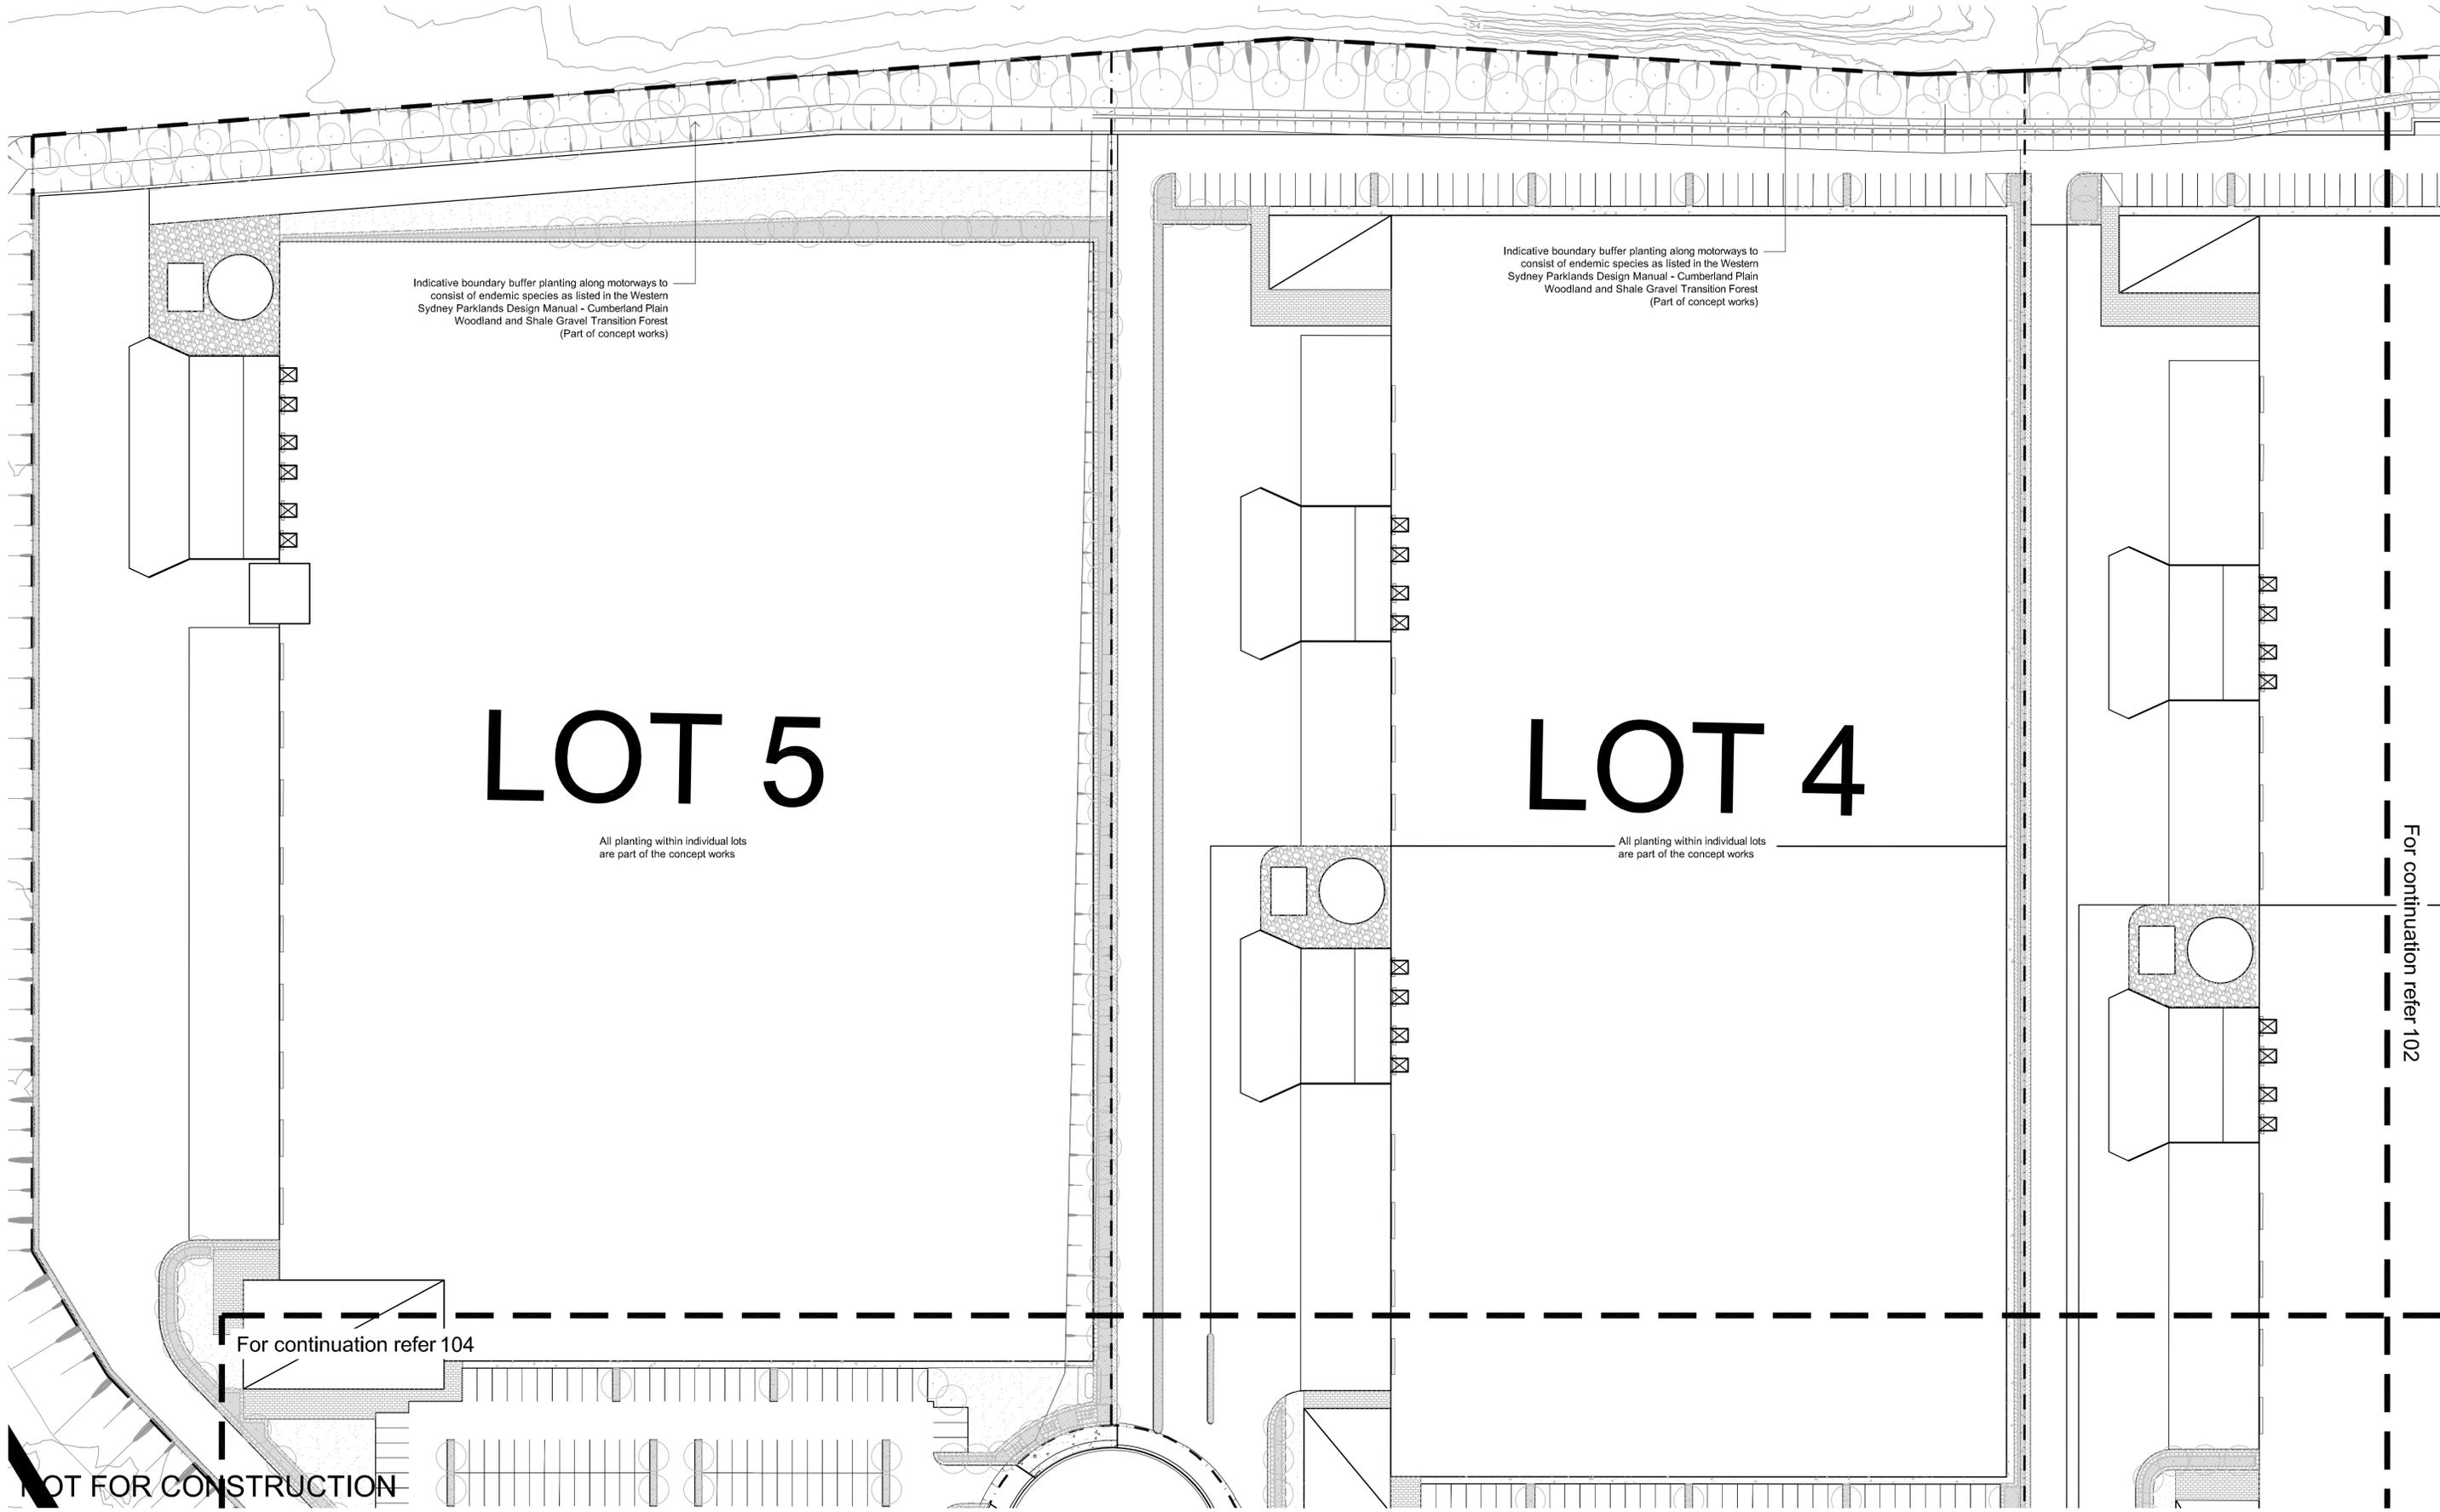

© 2018 Site Image (NSW) Pty Ltd. ABN 44 801 262 380 as agent for Site Image NSW Partnership. All rights reserved. This drawing is copyright and shall not be reproduced or copied in any form or by any means (graphic, electronic or mechanical including photocopy) without the written permission of Site Image (NSW) Pty Ltd. Any license, expressed or implied, to use this document for any purpose what so ever is restricted to the terms of the written agreement between Site Image (NSW) Pty Ltd and the instructing party.

The contractor shall check and verify all work on site (including work by others) before commencing the landscape installation. Any discrepancies are to be reported to the Project Manager or Landscape Architect prior to commencing work. Do not scale this drawing. Any required dimensions not shown shall be referred to the Landscape Architect for confirmation.

Issue	Revision Description	Drawn	Check	Date
G	REVISED FOR COMMENTS	JW	NM	11.04.2019
F	REVISED FOR COMMENTS	JW	NM	10.04.2019
E	LANDSCAPE AMENDMENTS	JW	NM	03.04.2019
D	CIVIL COORDINATION	JW	NM	02.04.2019
C	REVISED FOR COMMENTS	JW	NM	29.03.2019
B	ARCHITECTURAL COORDINATION	SM	NM	27.03.2019
A	FOR COMMENT	SM	NM	14.03.2019

LEGEND

	Boundary
	Lot Boundary
	Proposed Tree (Refer Plant Schedule & Detail)
	Proposed Grasses & Groundcovers (Refer Plant Schedule & Detail)
	Proposed Tree Trees (Refer Plant Schedule & Detail)
	Turf Cell (Refer Detail)

Key Plan:

	Concrete Path (Refer Detail)
	Turf (Refer Detail)
	Unit Paver (Refer Detail)
	Steel Edge (Refer Detail)
	Gabion Wall
	Bio Retention Planting Matrix (Refer Detail)


	Concrete Path (Refer Detail)
	Turf (Refer Detail)
	Unit Paver (Refer Detail)
	Steel Edge (Refer Detail)
	Gabion Wall
	Bio Retention Planting Matrix (Refer Detail)



SITE IMAGE
Landscape Architects
Level 1, 3-5 Baptist Street
Redfern NSW 2016
Australia
Tel: (61 2) 6332 5900
Fax: (61 2) 9696 2977
www.siteimage.com.au

Client: **NSW Government**
Project: **Light Horse Interchange Business Hub Eastern Creek, NSW**

Drawing Name: **Landscape Plan**
PRELIMINARY
Scale: 1:500 @ A1
Job Number: **SS18-3892**
Drawing Number: **101**
Issue: **G**

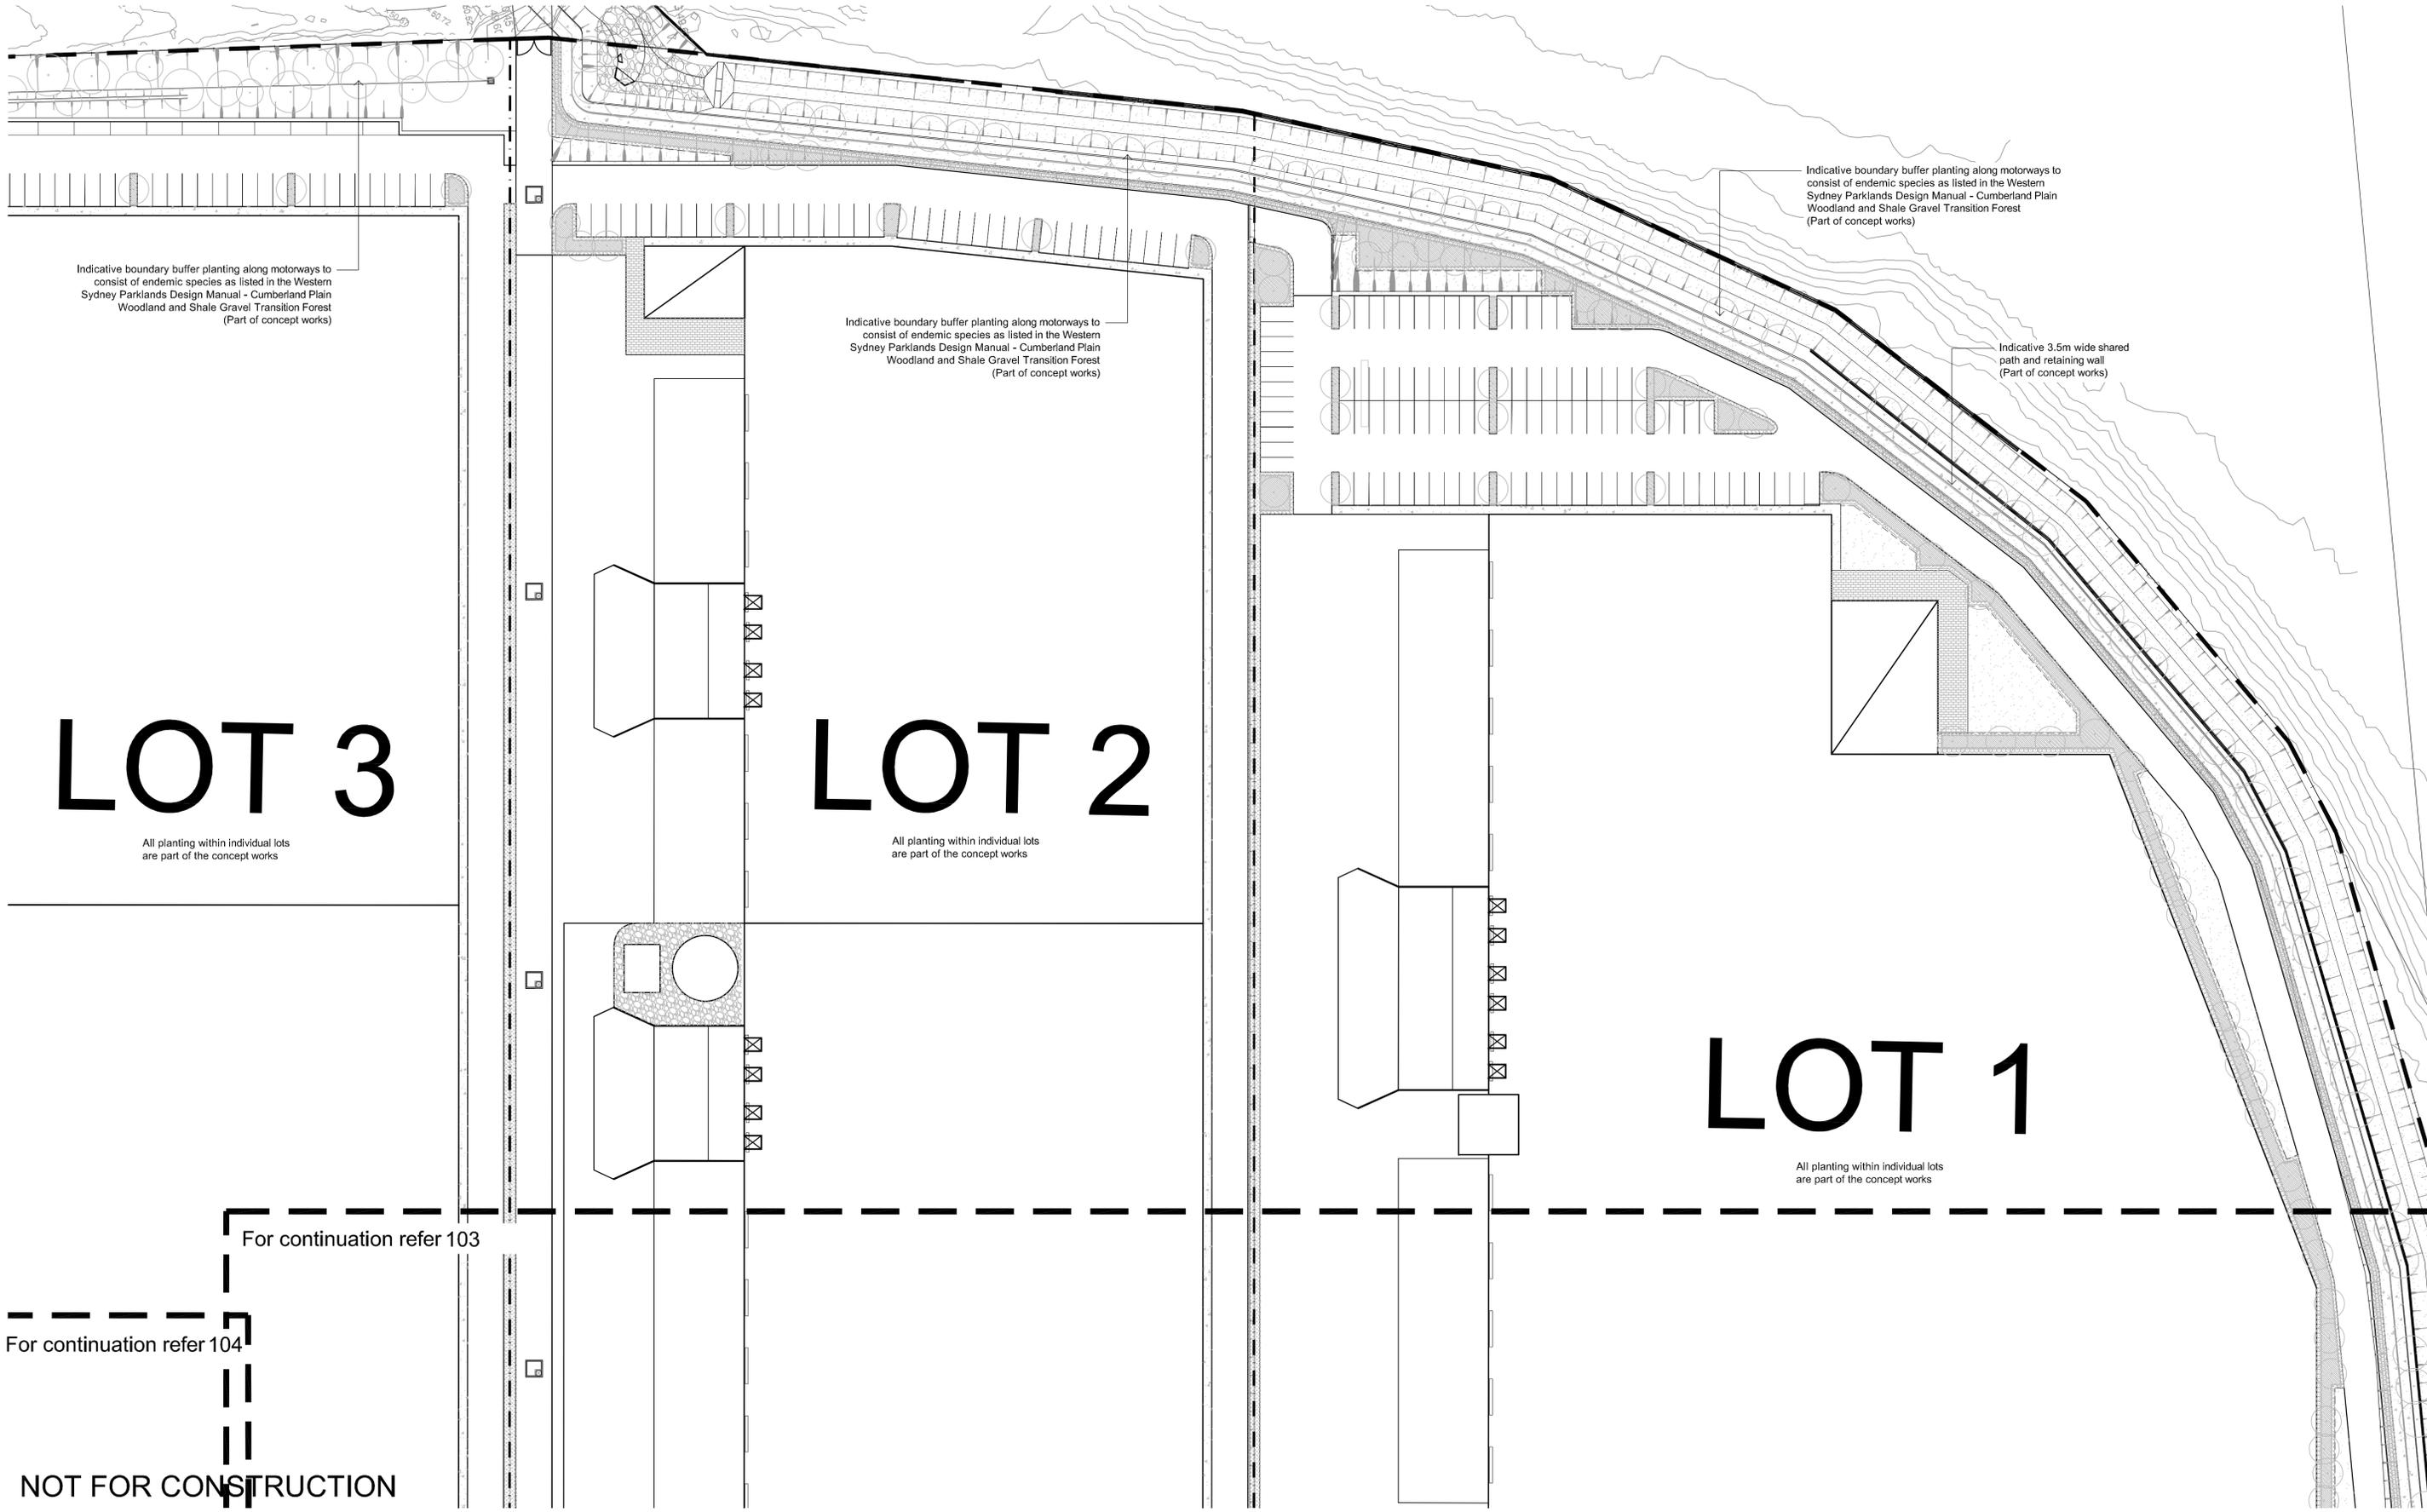

Indicative boundary buffer planting along motorways to consist of endemic species as listed in the Western Sydney Parklands Design Manual - Cumberland Plain Woodland and Shale Gravel Transition Forest (Part of concept works)

Indicative boundary buffer planting along motorways to consist of endemic species as listed in the Western Sydney Parklands Design Manual - Cumberland Plain Woodland and Shale Gravel Transition Forest (Part of concept works)

Indicative boundary buffer planting along motorways to consist of endemic species as listed in the Western Sydney Parklands Design Manual - Cumberland Plain Woodland and Shale Gravel Transition Forest (Part of concept works)

Indicative 3.5m wide shared path and retaining wall (Part of concept works)

LOT 3

All planting within individual lots are part of the concept works

LOT 2

All planting within individual lots are part of the concept works

LOT 1

All planting within individual lots are part of the concept works

For continuation refer 103

For continuation refer 104

NOT FOR CONSTRUCTION

© 2018 Site Image (NSW) Pty Ltd. ABN 44 801 262 380 as agent for Site Image NSW Partnership. All rights reserved. This drawing is copyright and shall not be reproduced or copied in any form or by any means (graphic, electronic or mechanical including photocopy) without the written permission of Site Image (NSW) Pty Ltd. Any license, expressed or implied, to use this document for any purpose whatsoever is restricted to the terms of the written agreement between Site Image (NSW) Pty Ltd and the instructing party.

The contractor shall check and verify all work on site (including work by others) before commencing the landscape installation. Any discrepancies are to be reported to the Project Manager or Landscape Architect prior to commencing work. Do not scale this drawing. Any required dimensions not shown shall be referred to the Landscape Architect for confirmation.

Issue	Revision Description	Drawn	Check	Date
G	REVISED FOR COMMENTS	JW	NM	11.04.2019
F	REVISED FOR COMMENTS	JW	NM	10.04.2019
E	LANDSCAPE AMENDMENTS	JW	NM	03.04.2019
D	CIVIL COORDINATION	JW	NM	02.04.2019
C	REVISED FOR COMMENTS	JW	NM	29.03.2019
B	ARCHITECTURAL COORDINATION	SM	NM	27.03.2019
A	FOR COMMENT	SM	NM	14.03.2019

LEGEND

-  Boundary
-  Lot Boundary
-  Proposed Tree Trees (Refer Plant Schedule & Detail)
-  Proposed Grasses & Groundcovers (Refer Plant Schedule & Detail)
-  Turf Cell (Refer Detail)
-  Concrete Path (Refer Detail)
-  Turf (Refer Detail)
-  Unit Paver (Refer Detail)
-  Steel Edge (Refer Detail)
-  Gabion Wall
-  Bio Retention Planting Matrix (Refer Detail)

Key Plan:




SITE IMAGE




Client: **NSW Government**
 Project: **Light Horse Interchange Business Hub Eastern Creek, NSW**

Drawing Name: **Landscape Plan**
 Scale: **1:500 @ A1**
 Job Number: **SS18-3892**
 Issue: **102 G**

PRELIMINARY

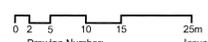

For continuation refer 102

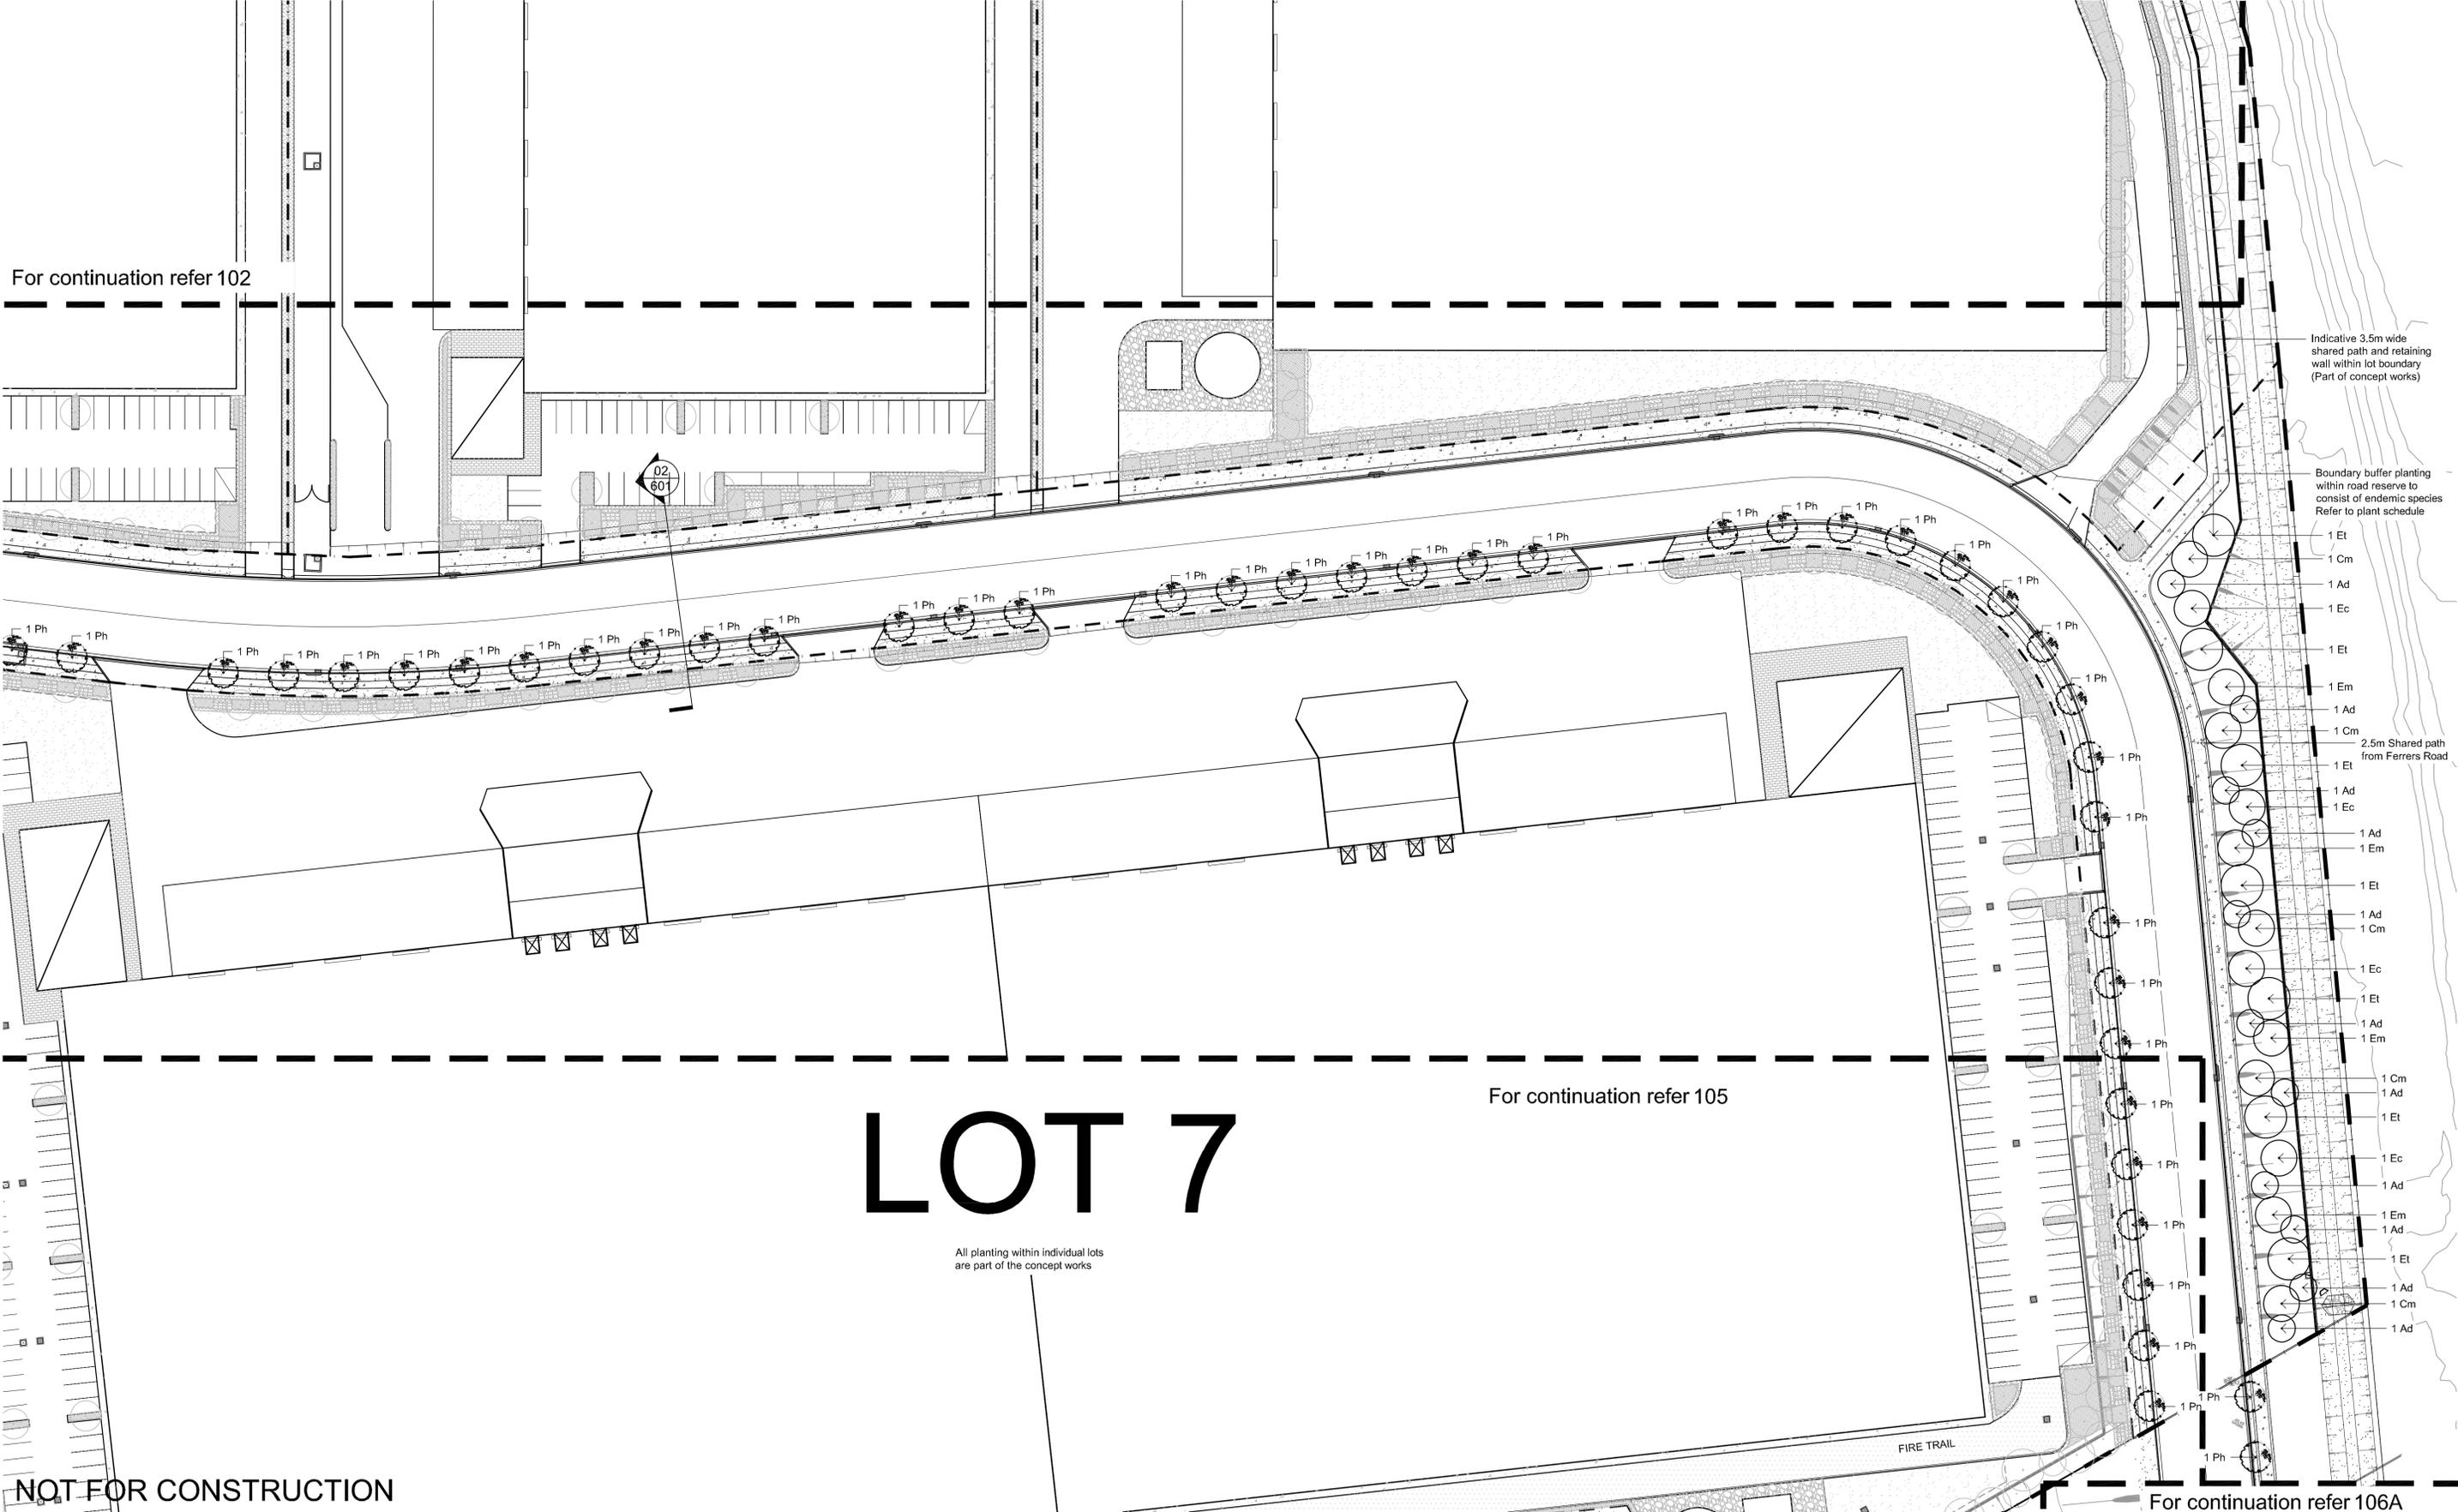

Indicative 3.5m wide shared path and retaining wall within lot boundary (Part of concept works)

Boundary buffer planting within road reserve to consist of endemic species Refer to plant schedule

2.5m Shared path from Ferrers Road

For continuation refer 105

For continuation refer 106A

LOT 7

All planting within individual lots are part of the concept works

NOT FOR CONSTRUCTION

© 2018 Site Image (NSW) Pty Ltd. All rights reserved. This drawing is copyright and shall not be reproduced or copied in any form or by any means (graphic, electronic or mechanical including photocopy) without the written permission of Site Image (NSW) Pty Ltd. Any license, expressed or implied, to use this document for any purpose what so ever is restricted to the terms of the written agreement between Site Image (NSW) Pty Ltd and the instructing party.

The contractor shall check and verify all work on site (including work by others) before commencing the landscape installation. Any discrepancies are to be reported to the Project Manager or Landscape Architect prior to commencing work. Do not scale this drawing. Any required dimensions not shown shall be referred to the Landscape Architect for confirmation.

Issue	Revision Description	Drawn	Check	Date
G	REVISED FOR COMMENTS	JW	NM	11.04.2019
F	REVISED FOR COMMENTS	JW	NM	10.04.2019
E	LANDSCAPE AMENDMENTS	JW	NM	03.04.2019
D	CIVIL COORDINATION	JW	NM	02.04.2019
C	REVISED FOR COMMENTS	JW	NM	29.03.2019
B	ARCHITECTURAL COORDINATION	SM	NM	27.03.2019
A	FOR COMMENT	SM	NM	14.03.2019

LEGEND

	Boundary
	Lot Boundary
	Proposed Tree Trees (Refer Plant Schedule & Detail)

	Proposed Tree (Refer Plant Schedule & Detail)
	Proposed Grasses & Groundcovers (Refer Plant Schedule & Detail)
	Turf Cell (Refer Detail)

Key Plan:

	Concrete Path (Refer Detail)
	Turf (Refer Detail)
	Unit Paver (Refer Detail)


	Steel Edge (Refer Detail)
	Gabion Wall
	Bio Retention Planting Matrix (Refer Detail)



SITE IMAGE
Landscape Architects
Level 1, 3-5 Baptist Street
Redfern NSW 2016
Australia
Tel: (61 2) 8332 5900
Fax: (61 2) 9696 2977
www.siteimage.com.au

Client: **NSW Government**
Project: **Light Horse Interchange Business Hub Eastern Creek, NSW**

Drawing Name: **Landscape Plan**
PRELIMINARY
Scale: 1:500 @ A1
Job Number: **SS18-3892**
Drawing Number: **103**
Issue: **G**

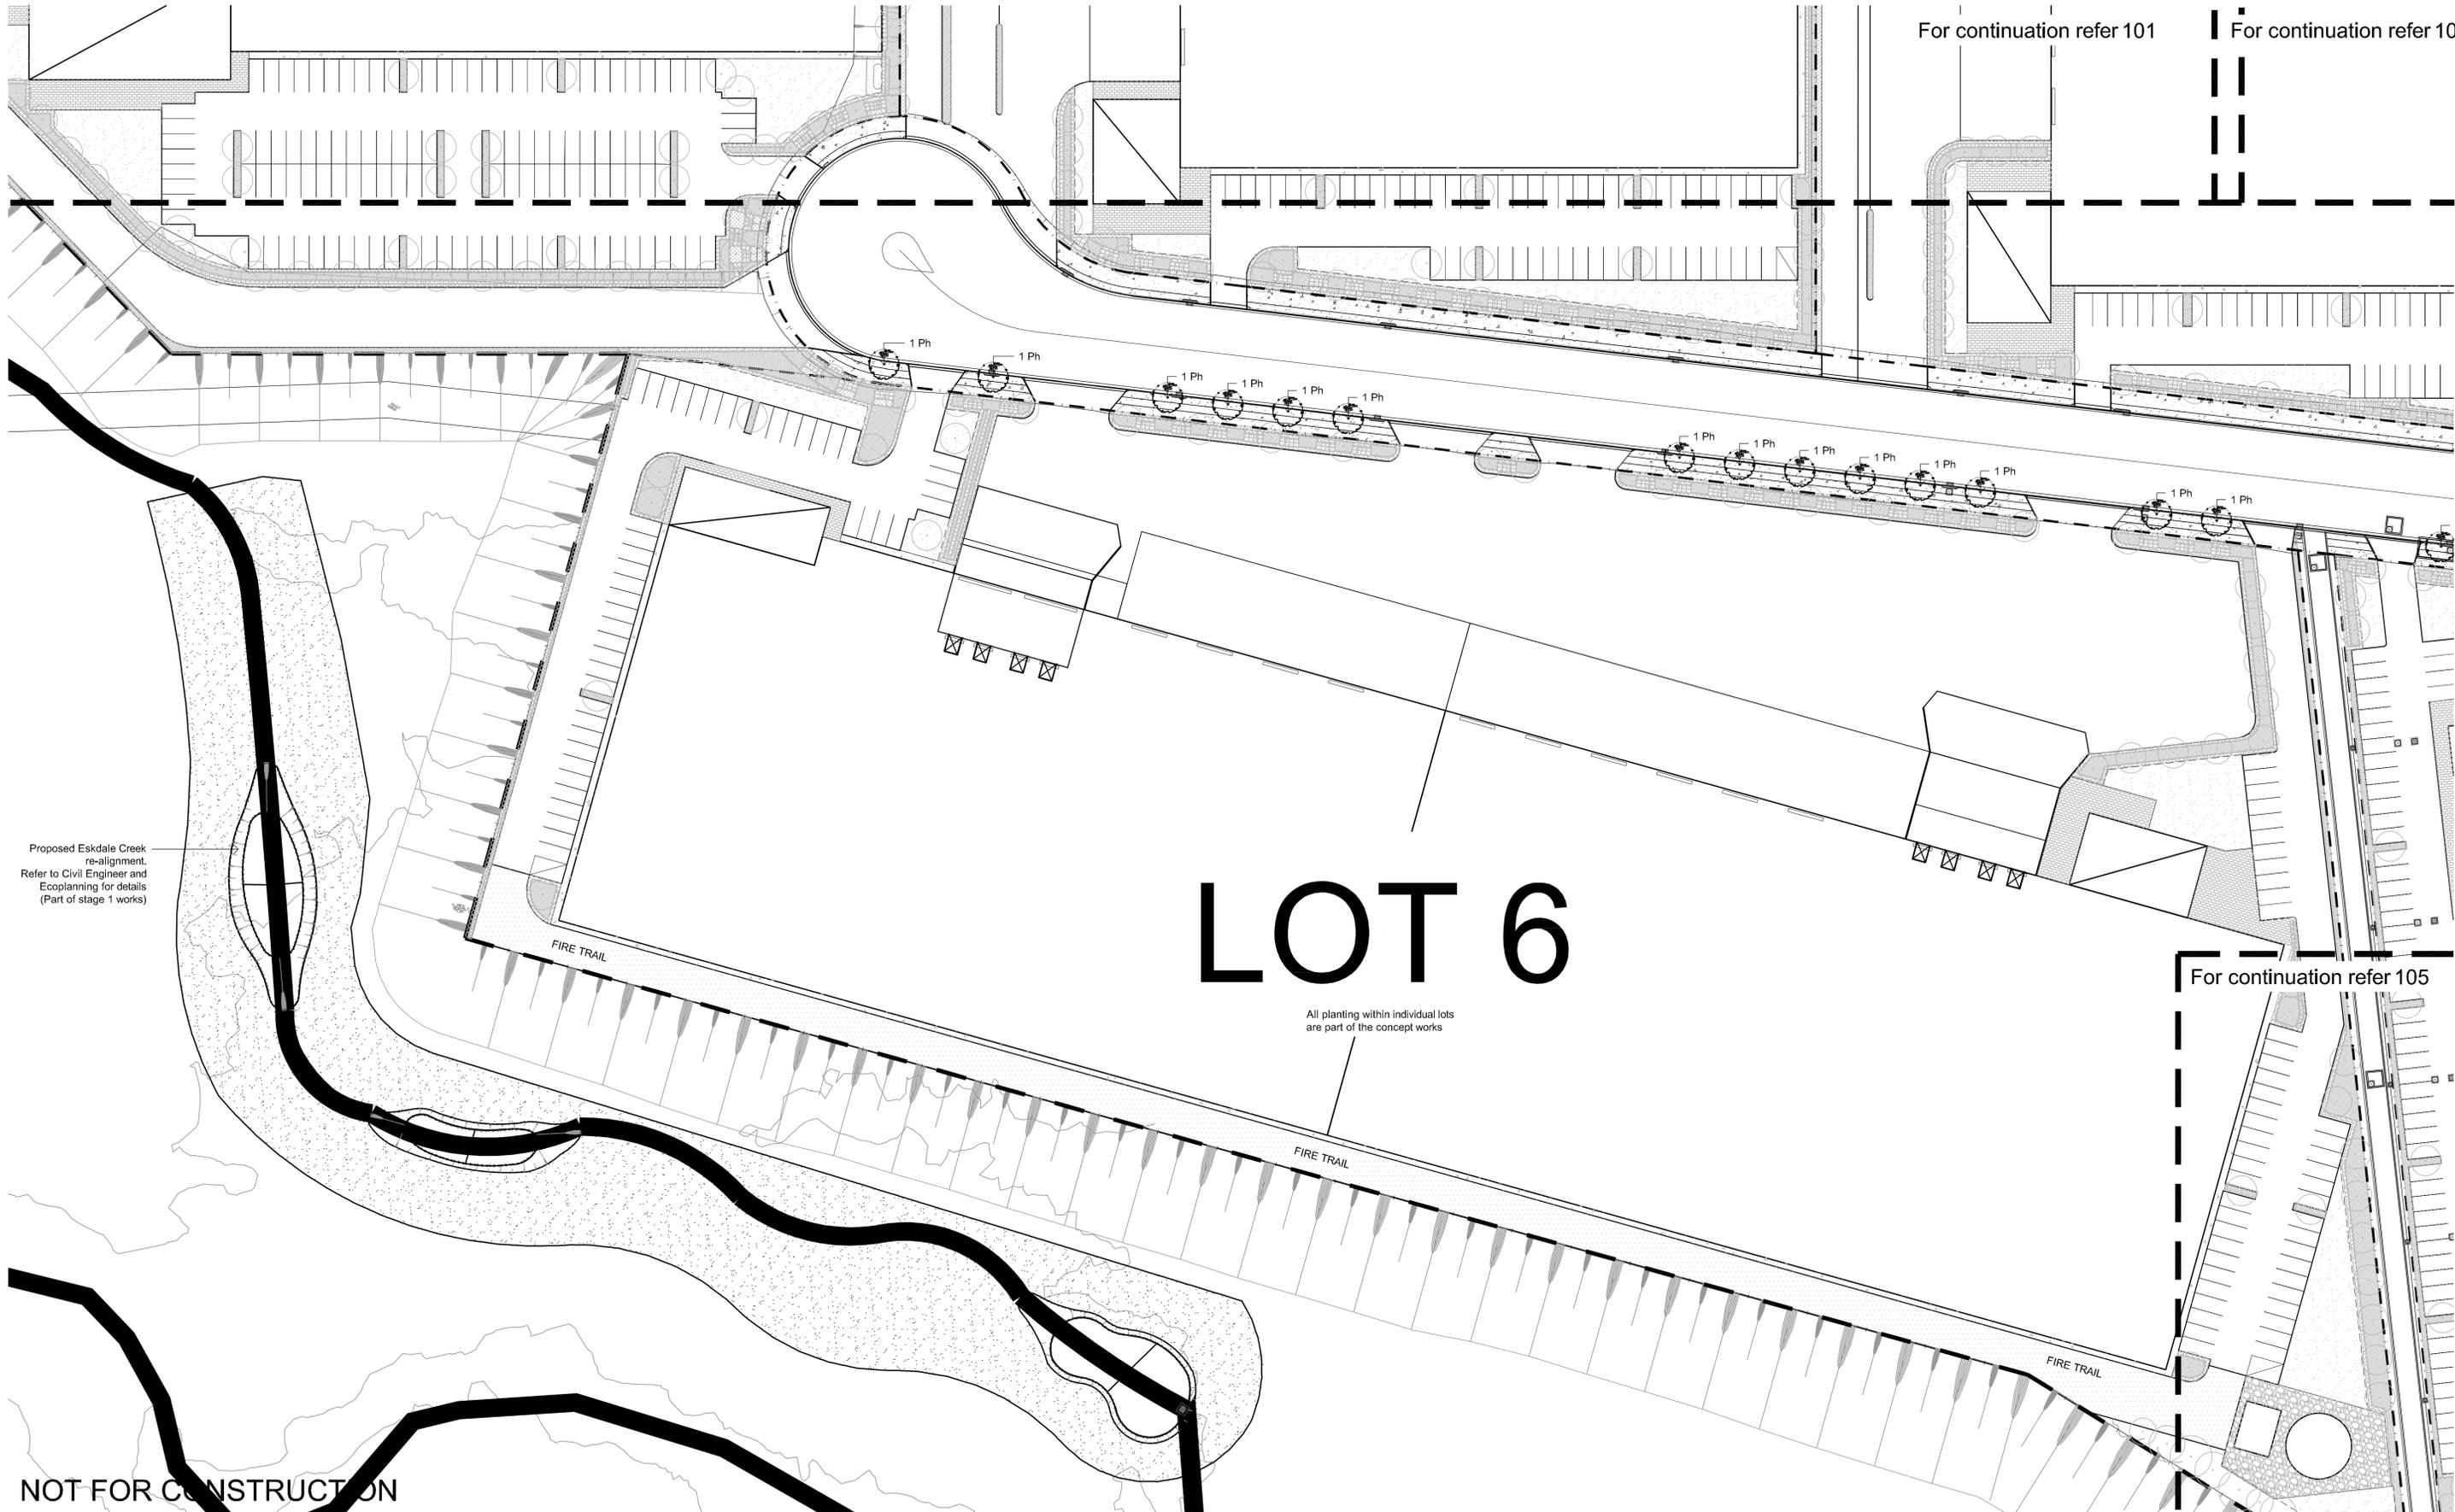

For continuation refer 101

For continuation refer 102

Proposed Eskdale Creek re-alignment. Refer to Civil Engineer and Ecoplanning for details (Part of stage 1 works)

LOT 6

All planting within individual lots are part of the concept works

For continuation refer 105

NOT FOR CONSTRUCTION

© 2018 Site Image (NSW) Pty Ltd. ABN 44 801 262 380 as agent for Site Image NSW Partnership. All rights reserved. This drawing is copyright and shall not be reproduced or copied in any form or by any means (graphic, electronic or mechanical including photocopy) without the written permission of Site Image (NSW) Pty Ltd. Any license, expressed or implied, to use this document for any purpose what so ever is restricted to the terms of the written agreement between Site Image (NSW) Pty Ltd and the instructing party.

The contractor shall check and verify all work on site (including work by others) before commencing the landscape installation. Any discrepancies are to be reported to the Project Manager or Landscape Architect prior to commencing work. Do not scale this drawing. Any required dimensions not shown shall be referred to the Landscape Architect for confirmation.

Issue	Revision Description	Drawn	Check	Date
G	REVISED FOR COMMENTS	JW	NM	11.04.2019
F	REVISED FOR COMMENTS	JW	NM	10.04.2019
E	LANDSCAPE AMENDMENTS	JW	NM	03.04.2019
D	CIVIL COORDINATION	JW	NM	02.04.2019
C	REVISED FOR COMMENTS	JW	NM	29.03.2019
B	ARCHITECTURAL COORDINATION	SM	NM	27.03.2019
A	FOR COMMENT	SM	NM	14.03.2019

LEGEND


- Boundary
- Lot Boundary
- Proposed Tree Trees (Refer Plant Schedule & Detail)

- Proposed Tree (Refer Plant Schedule & Detail)
- Proposed Grasses & Groundcovers (Refer Plant Schedule & Detail)
- Turf Cell (Refer Detail)

- Concrete Path (Refer Detail)
- Turf (Refer Detail)
- Unit Paver (Refer Detail)

Key Plan:

- Steel Edge (Refer Detail)
- Gabion Wall
- Bio Retention Planting Matrix (Refer Detail)

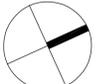


SITE IMAGE
Landscape Architects
Level 1, 3-5 Baptist Street
Redfern NSW 2016
Australia
Tel: (61 2) 8332 5600
Fax: (61 2) 9696 2977
www.siteimage.com.au

Client: NSW Government
Project: Light Horse Interchange Business Hub Eastern Creek, NSW

Drawing Name: Landscape Plan

PRELIMINARY
Scale: 1:500 @ A1
Job Number: SS18-3892
Drawing Number: 104
Issue: G

LOT 7

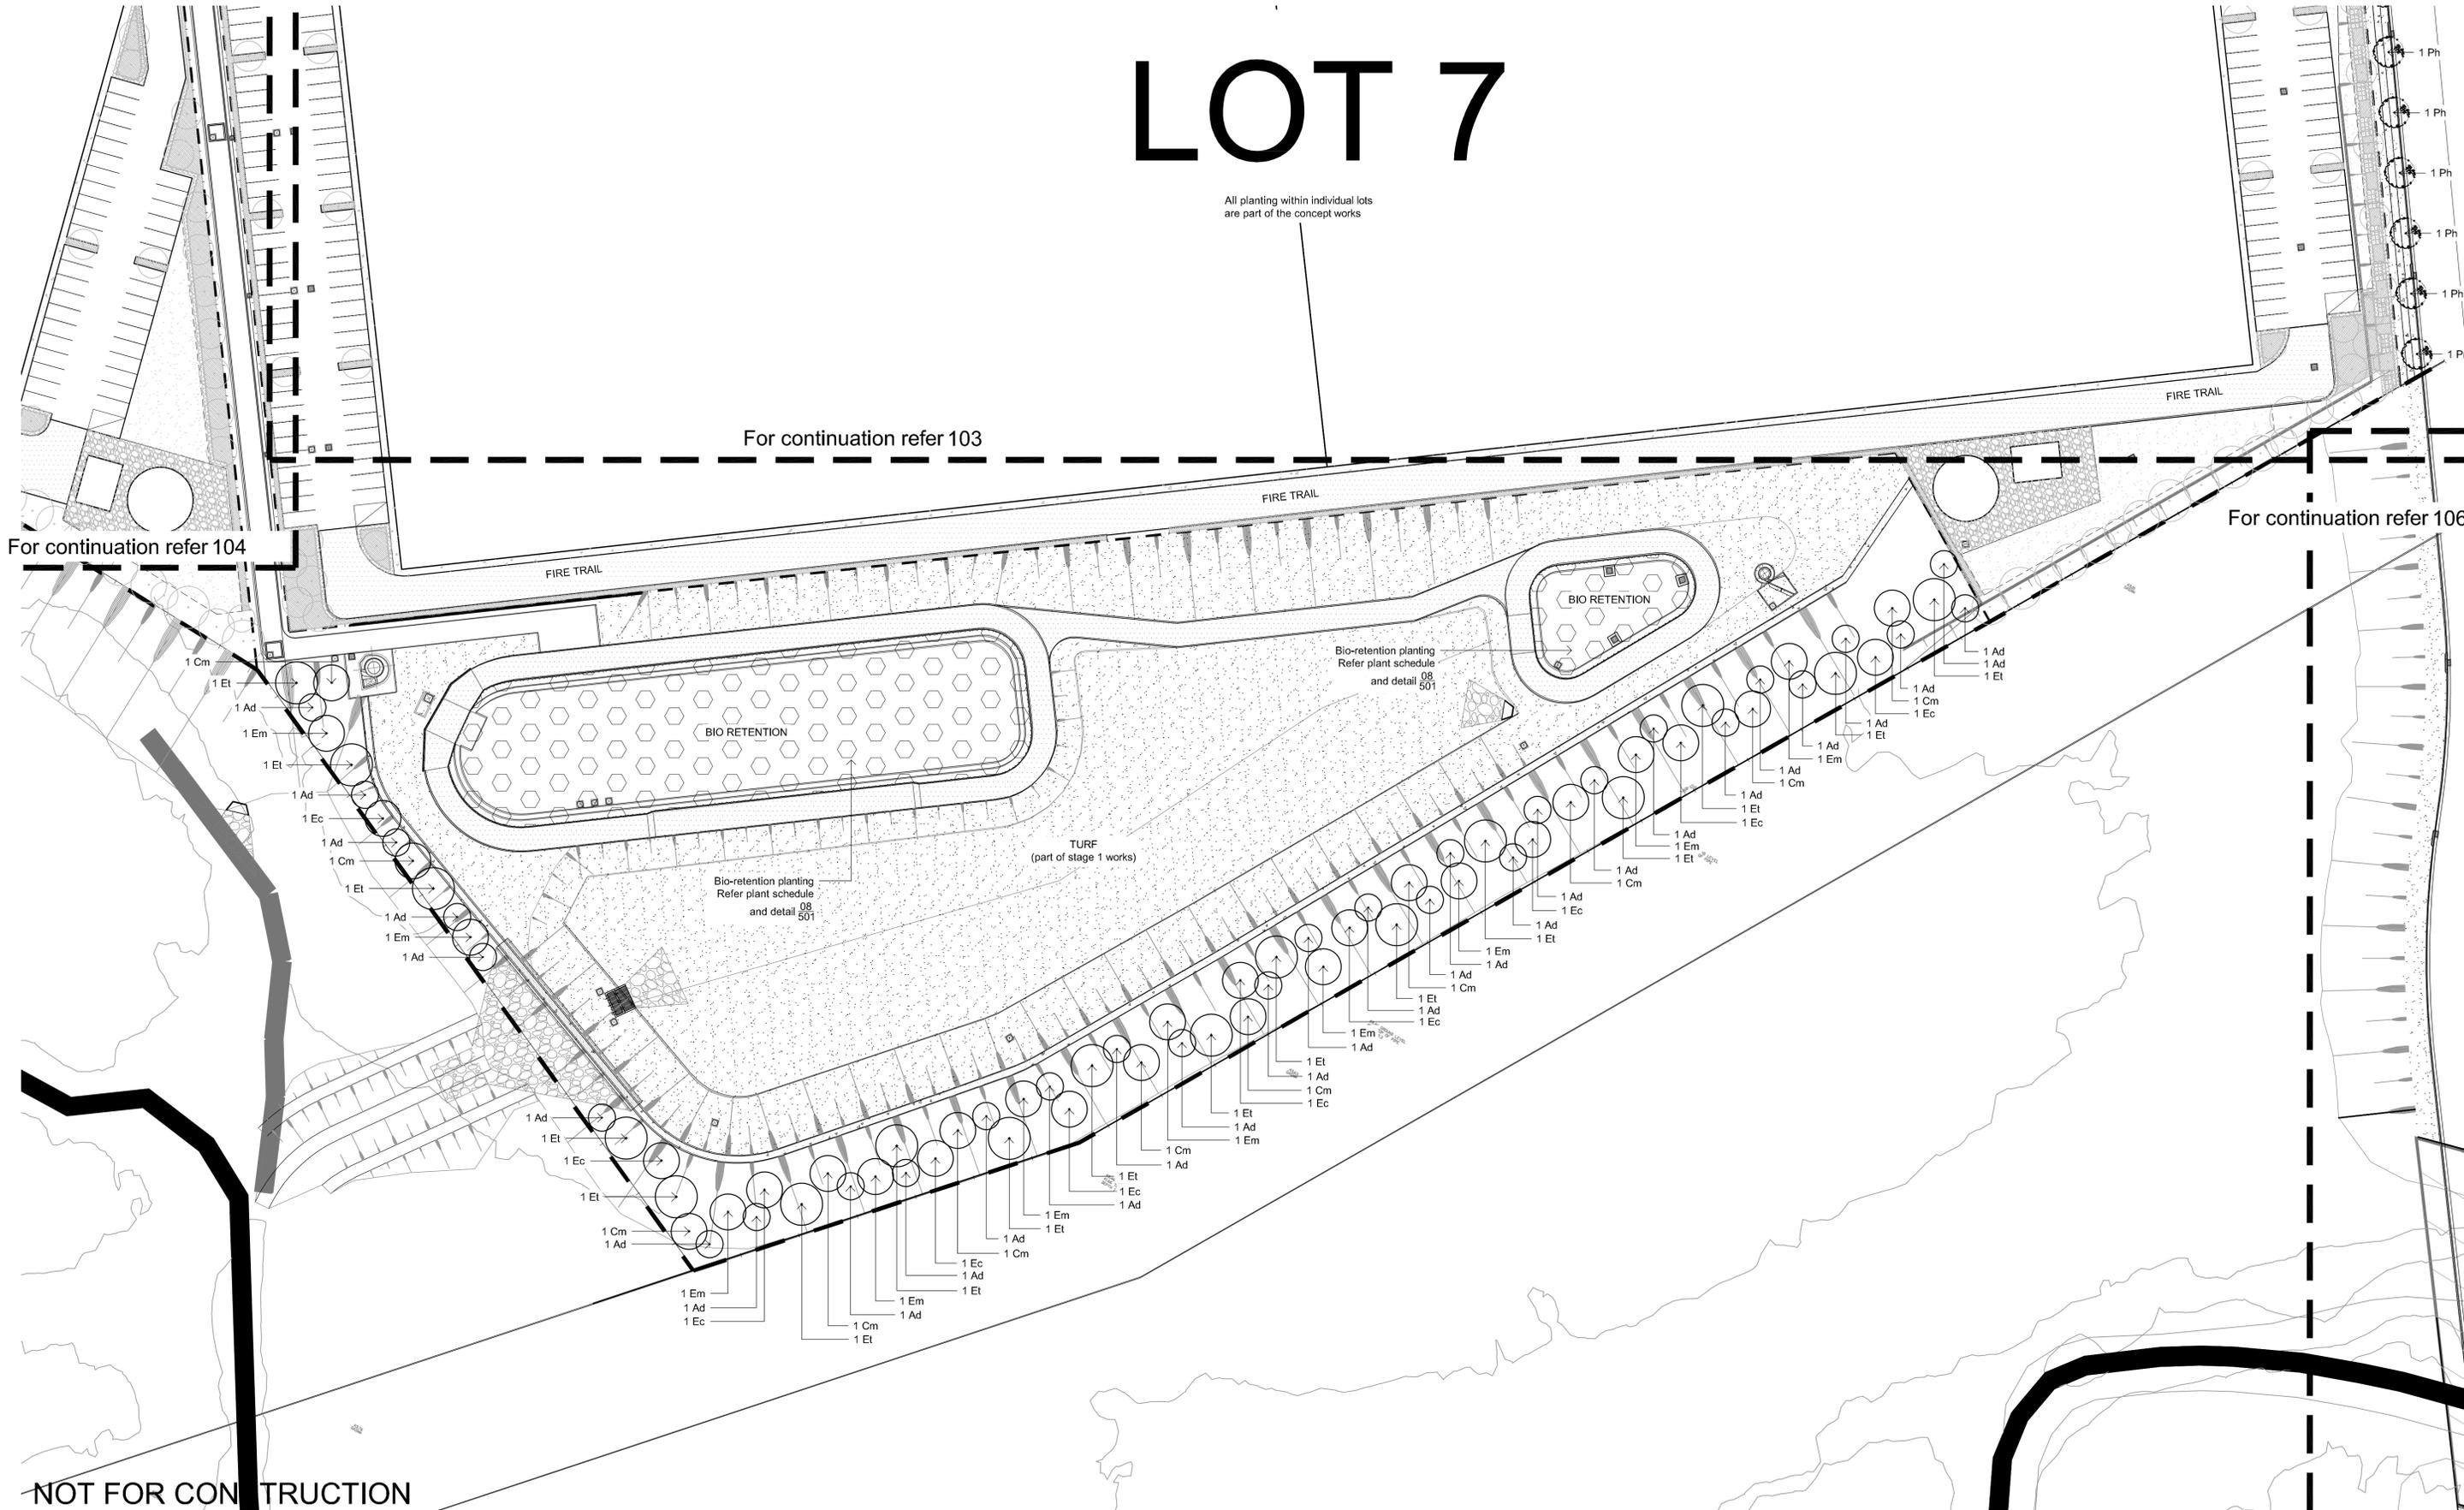

All planting within individual lots are part of the concept works

For continuation refer 103

For continuation refer 104

For continuation refer 106A

NOT FOR CONSTRUCTION

© 2018 Site Image (NSW) Pty Ltd ABN 44 801 262 380 as agent for Site Image NSW Partnership. All rights reserved. This drawing is copyright and shall not be reproduced or copied in any form or by any means (graphic, electronic or mechanical including photocopy) without the written permission of Site Image (NSW) Pty Ltd Any license, expressed or implied, to use this document for any purpose what so ever is restricted to the terms of the written agreement between Site Image (NSW) Pty Ltd and the instructing party.

The contractor shall check and verify all work on site (including work by others) before commencing the landscape installation. Any discrepancies are to be reported to the Project Manager or Landscape Architect prior to commencing work. Do not scale this drawing. Any required dimensions not shown shall be referred to the Landscape Architect for confirmation.

Issue	Revision Description	Drawn	Check	Date
G	REVISED FOR COMMENTS	JW	NM	11.04.2019
F	REVISED FOR COMMENTS	JW	NM	10.04.2019
E	LANDSCAPE AMENDMENTS	JW	NM	03.04.2019
D	CIVIL COORDINATION	JW	NM	02.04.2019
C	REVISED FOR COMMENTS	JW	NM	29.03.2019
B	ARCHITECTURAL COORDINATION	SM	NM	27.03.2019
A	FOR COMMENT	SM	NM	14.03.2019

LEGEND

- Boundary
- Lot Boundary
- Proposed Tree (Refer Plant Schedule & Detail)
- Proposed Grasses & Groundcovers (Refer Plant Schedule & Detail)
- Turf Cell (Refer Detail)
- Concrete Path (Refer Detail)
- Turf (Refer Detail)
- Unit Paver (Refer Detail)
- Steel Edge (Refer Detail)
- Gabion Wall
- Bio Retention Planting Matrix (Refer Detail)


Key Plan:

- Steel Edge (Refer Detail)
- Gabion Wall
- Bio Retention Planting Matrix (Refer Detail)


SITE IMAGE
Landscape Architects
Level 1, 3-5 Baptist Street
Redfern NSW 2016
Australia
Tel: (61 2) 8332 5900
Fax: (61 2) 9696 2977
www.siteimage.com.au

Client: NSW Government
Project: Light Horse Interchange Business Hub Eastern Creek, NSW


Drawing Name: Landscape Plan
Scale: 1:500 @ A1
Job Number: SS18-3892
Drawing Number: 105
Issue: G

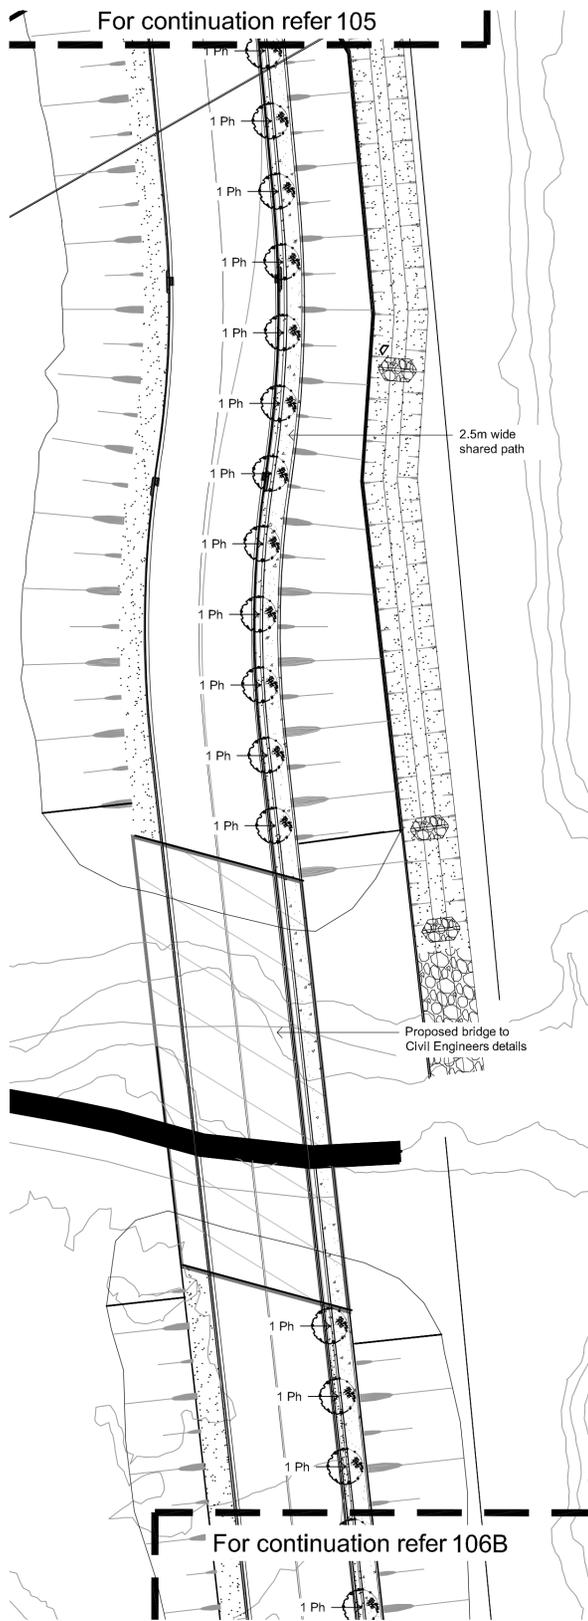


Landscape Plan 106A
1:500

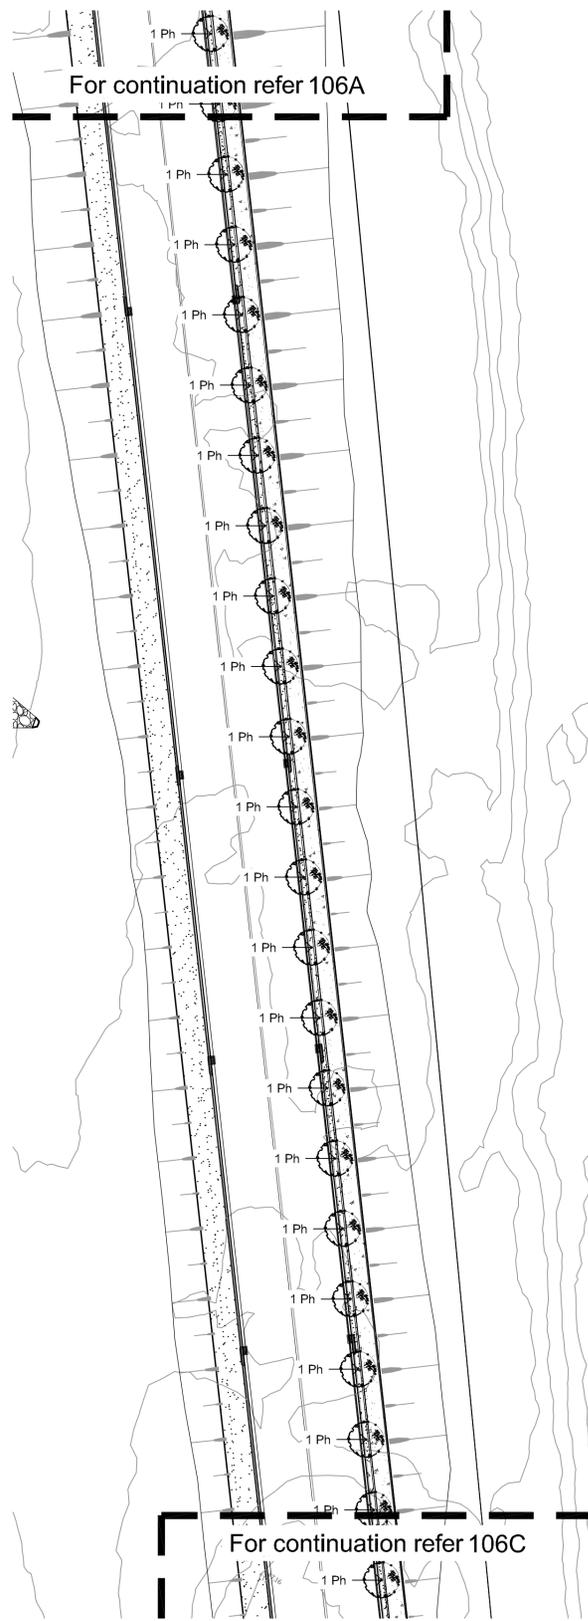

Landscape Plan 106B
1:500

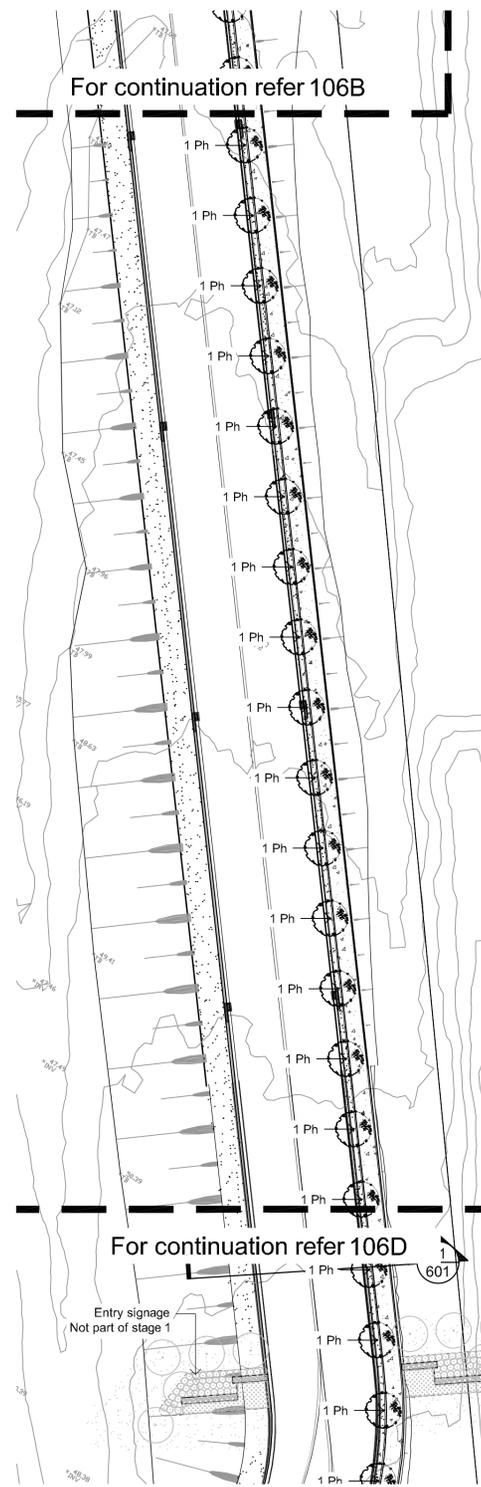

Landscape Plan 106C
1:500

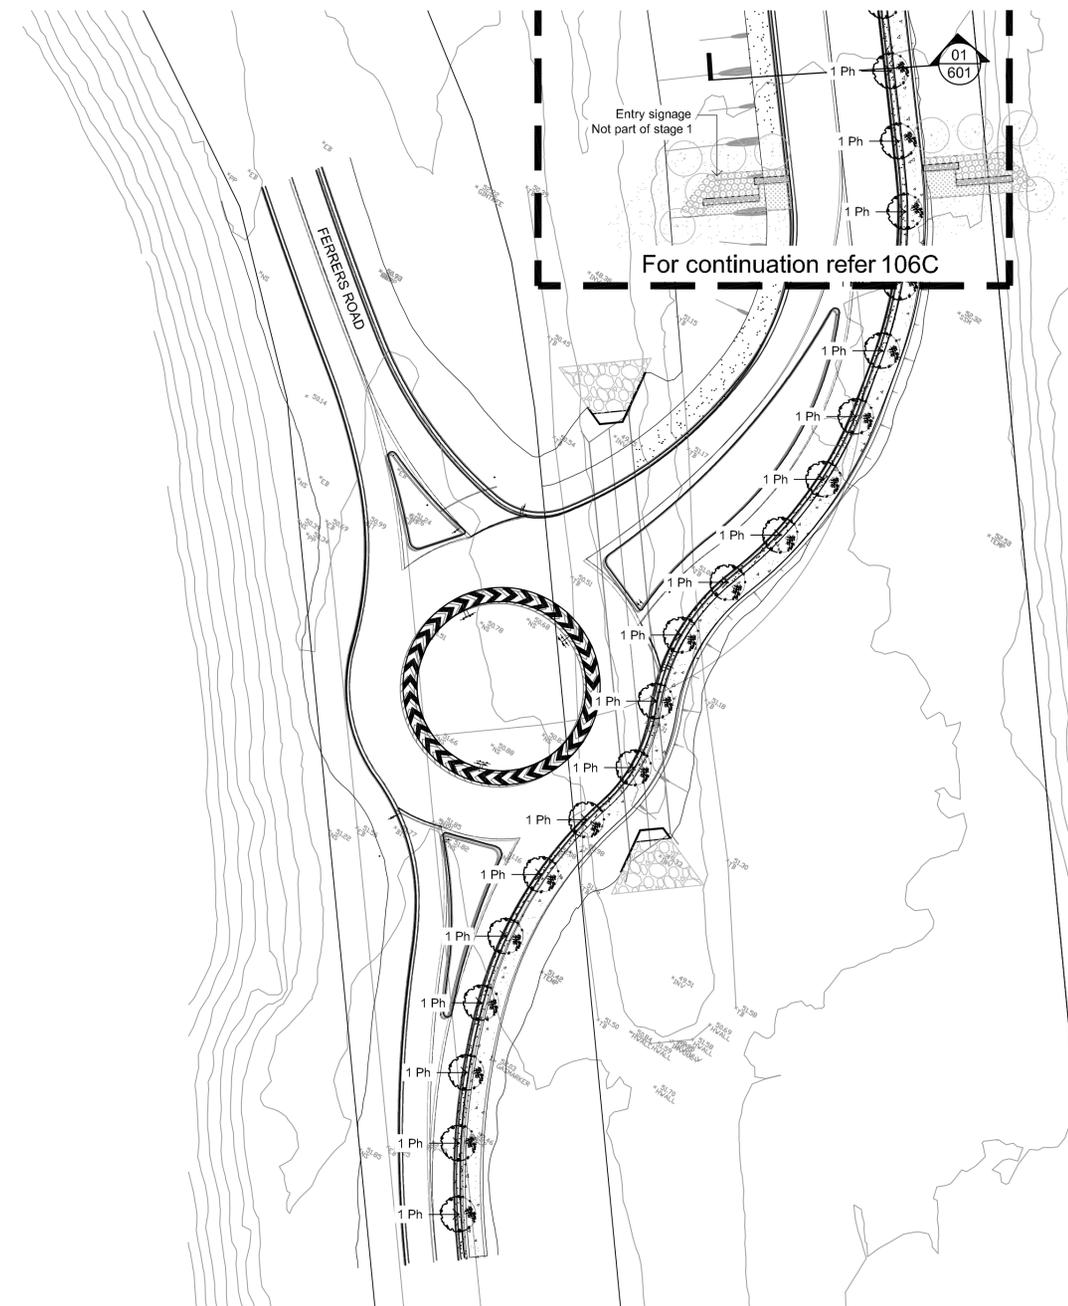

Landscape Plan 106D
1:500

NOT FOR CONSTRUCTION

© 2018 Site Image (NSW) Pty Ltd. ABN 44 801 262 380 as agent for Site Image NSW Partnership. All rights reserved. This drawing is copyright and shall not be reproduced or copied in any form or by any means (graphic, electronic or mechanical including photocopy) without the written permission of Site Image (NSW) Pty Ltd. Any license, expressed or implied, to use this document for any purpose whatsoever is restricted to the terms of the written agreement between Site Image (NSW) Pty Ltd and the instructing party.

The contractor shall check and verify all work on site (including work by others) before commencing the landscape installation. Any discrepancies are to be reported to the Project Manager or Landscape Architect prior to commencing work. Do not scale this drawing. Any required dimensions not shown shall be referred to the Landscape Architect for confirmation.

Issue	Revision Description	Drawn	Check	Date
F	REVISED FOR COMMENTS	JW	NM	11.04.2019
E	REVISED FOR COMMENTS	JW	NM	10.04.2019
D	LANDSCAPE AMENDMENTS	JW	NM	03.04.2019
C	CIVIL COORDINATION	JW	NM	02.04.2019
B	REVISED FOR COMMENTS	JW	NM	29.03.2019
A	FOR COMMENT	SM	NM	27.03.2019

LEGEND

	Proposed Street Tree (Refer Plant Schedule & Detail 06/2019)
	Proposed Tree (Refer Plant Schedule & Detail 07/2019)
	Proposed Grasses & Groundcovers (Refer Plant Schedule & Detail 08/2019)

Key Plan:

	Proposed Shrubs & Accents
	Turf (Refer Detail 09/2019)
	Steel Edge (Refer Detail 10/2019)

	Concrete Path (Refer Detail 11/2019)
--	---



SITE IMAGE
Landscape Architects
Level 1, 3-5 Baptist Street
Redfern NSW 2016
Australia
Tel: (61 2) 6332 5600
Fax: (61 2) 9696 2977
www.siteimage.com.au

Client:
NSW Government

Project:
**Light Horse Interchange
Business Hub
Eastern Creek, NSW**

Drawing Name:
Landscape Entry Plan

Scale: 1:200 @ A1
Job Number:
SS18-3892

PRELIMINARY

0 1 2 4 6 10m
Drawing Number:
106 F

STAGE 1 WORKS

PLANT SCHEDULE

Symbol	Botanic Name	Common Name	Size (m)	Pot size	Spacing	Quantity
STREET TREES						
Ph	<i>Platanus x hybrida</i>	London Plane Tree	30 x 20	100L	As Shown	130
Note: Street tree species selected from Blacktown City Council Street Tree Species List						
BUFFER ZONE PLANTING						
Ad	<i>Acacia decurrens</i>	Black Wattle	10 x 5	100L	As Shown	41
Cm	<i>Corymbia maculata</i>	Spotted Gum	15 x 7	100L	As Shown	16
Ec	<i>Eucalyptus crebra</i>	Narrow-leaved Ironbark	15 x 7	100L	As Shown	14
Em	<i>Eucalyptus moluccana</i>	Grey Box	20 x 7	100L	As Shown	14
Et	<i>Eucalyptus tereticornis</i>	Blue Gum	25 x 8	100L	As Shown	24

Note: Buffer planting species selected from the Western Sydney Parklands Design Manual - Cumberland Plain Woodland and Shale Gravel Transition Forest

BIO - RETENTION PLANTING


Symbol	Botanic Name	Common Name	Type of Vegetation	Planting Zone	Plant Density Per m ²
Ca	<i>Carex appressa</i>	Tall Sedge	Tufted short rhizomatous, 1.2 h	Basin	8-10
Du	<i>Daviesia ulicifolia</i>	Gorse Bitter Pea	Small shrub, 2 h	Basin and Batters	1 Per 2 m ²
Dr	<i>Dianella revoluta</i>	Blue Flax Lily	Tufted perennial herb, 1 h	Basin	8-10
DI	<i>Dianella longifolia</i>	Blueberry Lily	Perennial rhizomatous tufted herb, 1 h	Batters and Landscape	8-10
Ju	<i>Juncus usitatus</i>	Common Rush	Tufted short rhizomatous, 1 h	Basin	8-10
Lf	<i>Lomandra filiformis</i>	Wattle Mat Rush	Perennial tussock, 0.5 h	Batters and Landscape	8-10
LI	<i>Lomandra longifolia</i>	Tanika, Spiny Mat Rush	Perennial weeping tussock 0.7 h	Batters and Landscape	8-10
Me	<i>Melaleuca erubescens</i>	Pink Honey Myrtle	Hard, rough barked shrub, 2 m	Basin and Batters	1 Per 2 m ²
Ta	<i>Themeda australis</i>	Kangaroo Grass	Densely tufted leafy perennial, 1.2 h	Basin	8-10
Fn	<i>Ficinia nodosa</i>	Knobby Club Rush	Rhizomatous perennial, 1 h	Basin	8-10
PI	<i>Poa labillardieri</i>	Eskdale Tussock Grass	Densley tufted perennial grass, 0.6 h	Basin	8-10
Pa	<i>Pennisetum alopecuroides</i>	Swamp Foxtail Grass	Clumping tussocks perennial, 1.5 h	All	8-10

Note: Bio-retention planting based on Blacktown City Council Biofilter/bioretention basin - Planting Guide


INDICATIVE WETLAND ZONE PLANTING - CREEK REALIGNMENT

Symbol	Botanic Name	Common Name	Spacing
BATTERS			
TREES			
Cg	<i>Casuarina glauca</i>	Swamp Oak	1 Per 4-8m ²
SHRUBS			
Bs	<i>Bursaria spinosa</i>	Blackthorn	1 Per 2-4m ²
Dv	<i>Dodonea viscosa</i>	Wedge-leaf Hop Bush	1 Per 2-4m ²
Lt	<i>Leptospermum continentale</i>	Prickly Tea-tree	1 Per 2-4m ²
MI	<i>Melaleuca linearifolia</i>	Paperbark	1 Per 2-4m ²
GROUNDCOVERS			
Dr	<i>Dichondra repens</i>	Kidney Weed	8/m ²
Gh	<i>Goodenia hederacea</i>	Ivy Goodenia	8/m ²
Hv	<i>Hardenbergia violacea</i>	Purple Twining Pea	8/m ²
Wg	<i>Wahlbergia gracilis</i>	Native Bluebell	8/m ²
TUSSOCKY RUSHES, SEDGES AND LILIES			
Ca	<i>Carex appressa</i>	Sedge	8/m ²
Cg	<i>Cyperus gracilis</i>	Sedge	8/m ²
Dr	<i>Dianella revoluta</i>	Blue Flax-Lily	8/m ²
LI	<i>Lomandra longifolia</i>	Spiny-headed Mat-rush	8/m ²
TUSSOCKY GRASSES			
At	<i>Austrodanthonia tenuior</i>	Wallaby Grass	8/m ²
Ec	<i>Echinopogon caespitosus</i>	Tufted Hedgehog Grass	8/m ²
PI	<i>Poa labillardieri</i>	Tussock Grass	8/m ²
Ta	<i>Themeda australis</i>	Kangaroo Grass	8/m ²
EPHEMERAL ZONE			
Ca	<i>Carex appressa</i>	Sedge	8/m ²
Cd	<i>Cyperus difformis</i>	Smallflower Umbrella Sedge	8/m ²
Ju	<i>Juncus usitatus</i>	Common Rush	8/m ²
Lp	<i>Lilaeopsis polyantha</i>	Herb	8/m ²
LI	<i>Lomandra longifolia</i>	Spiny-headed Mat-rush	8/m ²
MI	<i>Melaleuca linearifolia</i>	Paperbark	1 Per 2-4m ²
Pd	<i>Persicaria discipiens</i>	Slender Knotweed	8/m ²
Sa	<i>Schoenus apogon</i>	Common Bog-rush	8/m ²
SHALLOW MARSH ZONE			
Ba	<i>Baumea acuta</i>	Pale Twig Rush	8/m ²
Cf	<i>Cyperus flaccidus</i>	Sedge	8/m ²
Eg	<i>Elatine gratioloides</i>	Waterwort	8/m ²
Ea	<i>Eleocharis acuta</i>	Common Spike-rush	8/m ²
Fn	<i>Ficinia nodosa</i>	Knobby Club Rush	8/m ²
Ga	<i>Glyceria australis</i>	Australian Sweet Grass	8/m ²
Ju	<i>Juncus usitatus</i>	Common Rush	8/m ²
Ts	<i>Triglochin striatum</i>	Streaked Arrowgrass	8/m ²
MARSH ZONE			
Br	<i>Baumea rubiginosa</i>	Soft Twig-rush	6/m ²
Bc	<i>Bolboschoenus caldwellii</i>	Sea Club-rush	6/m ²
Ec	<i>Eleocharis cylindrostachys</i>	Common Spike-rush	6/m ²
Sp	<i>Schoenoplectus pungens</i>	Sharp Club-rush	6/m ²
Sv	<i>Schoenoplectus validus</i>	Club-rush	6/m ²
DEEP MARSH ZONE			
Ba	<i>Baumea articulata</i>	Jointed Twig-rush	4/m ²
Eg	<i>Elatine gratioloides</i>	Waterwort	4/m ²
Es	<i>Eleocharis sphacelata</i>	Tall Spike-rush	4/m ²
Sv	<i>Schoenoplectus validus</i>	River Club-rush	4/m ²
DEEP WATER POOLS			
Mt	<i>Maurandia triglochinosides</i>	Aquatic Herb	4/m ²
Mcm	<i>Myriophyllum caput-medusae</i>	Coarse Water-milfoil	4/m ²
Pt	<i>Potamogeton tricaratus</i>	Floating Pondweed	4/m ²
Tp	<i>Triglochin procerum</i>	Water Ribbons	4/m ²


Note: Bio-retention planting based on Blacktown City Council Indicative Species for Planting in Wetland Zones

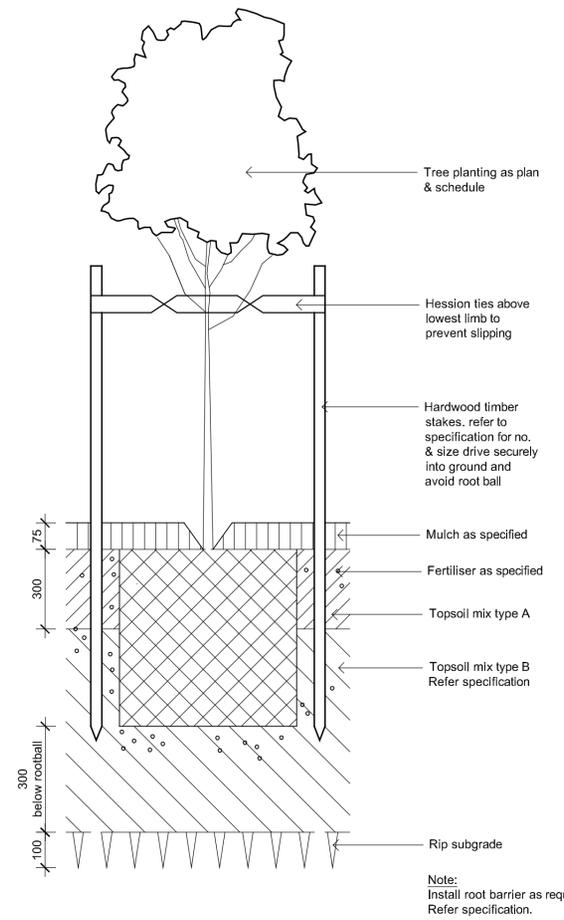


01 Detail 75-200L Tree Planting on Grade
501 1:10

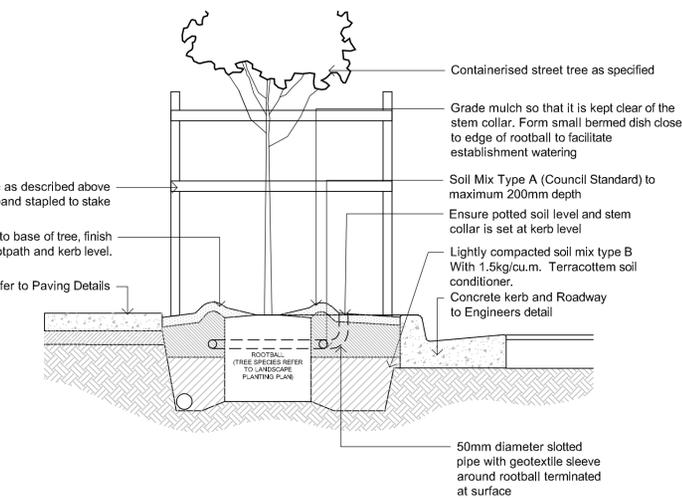


06 TREE PLANTING IN FOOTPATH AND SECTION
501 1:20

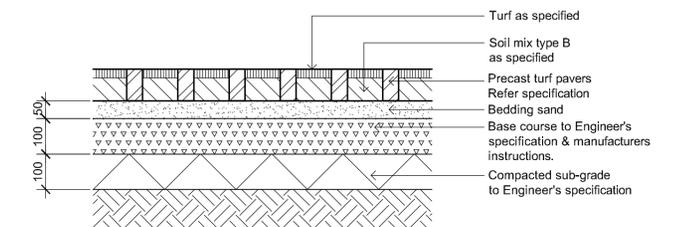


07 TURF PAVERS ON GRADE
501 SCALE 1:10

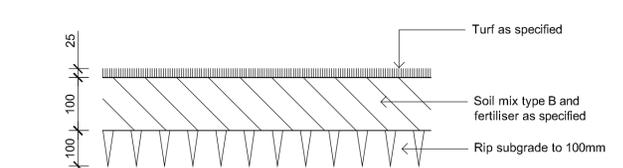


02 Detail Turf on Even Grade
501 1:10

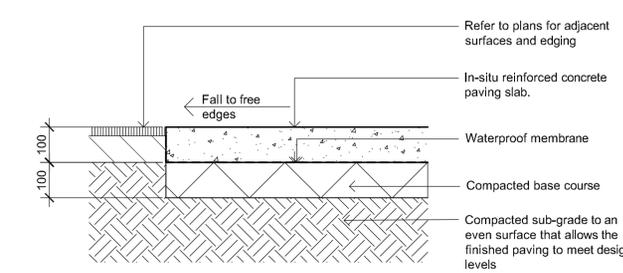


05 Insitu Concrete Paving - On grade
501 1:10

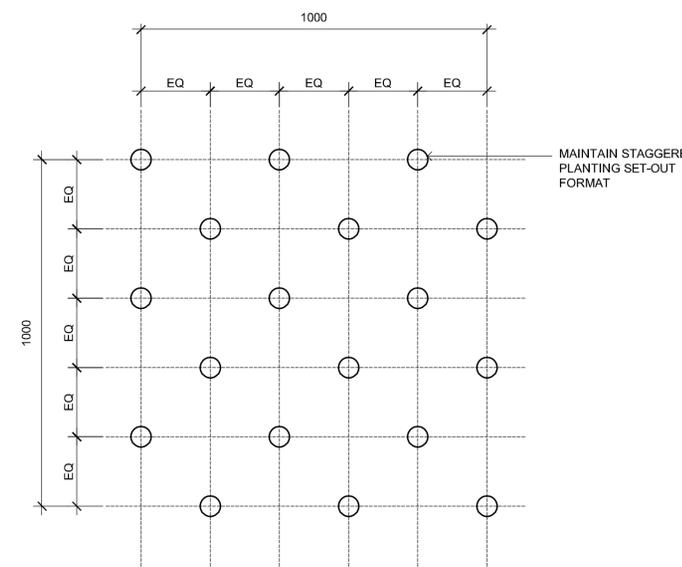

08 BIO-RETENTION MATRIX PLANTING SETOUT
501 N.T.S.

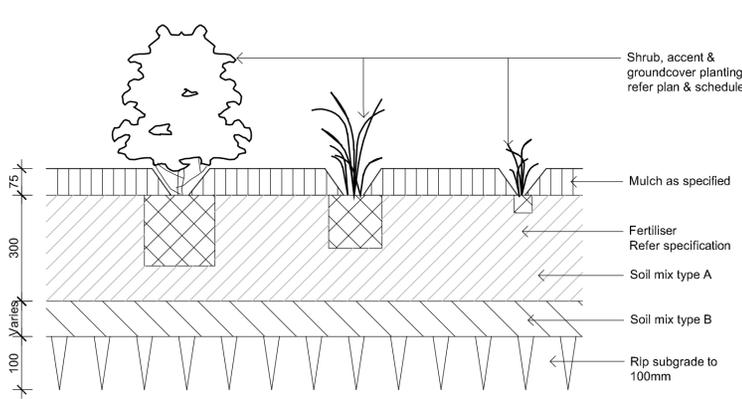

03 Detail Shrub Accent & Groundcover Planting on Grade
501 1:10

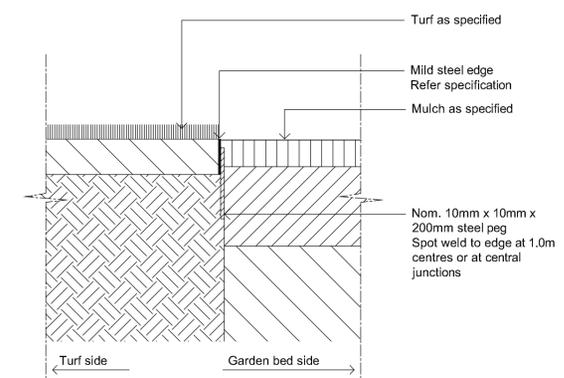

04 TYPICAL MILD STEEL EDGE
501 SCALE 1:10

NOT FOR CONSTRUCTION

© 2018 Site Image (NSW) Pty Ltd. All rights reserved. This drawing is copyright and shall not be reproduced or copied in any form or by any means (graphic, electronic or mechanical including photocopy) without the written permission of Site Image (NSW) Pty Ltd. Any license, expressed or implied, to use this document for any purpose what so ever is restricted to the terms of the written agreement between Site Image (NSW) Pty Ltd and the instructing party.

The contractor shall check and verify all work on site (including work by others) before commencing the landscape installation. Any discrepancies are to be reported to the Project Manager or Landscape Architect prior to commencing work. Do not scale this drawing. Any required dimensions not shown shall be referred to the Landscape Architect for confirmation.

Issue	Revision Description	Drawn	Check	Date
E	REVISED FOR COMMENTS	JW	NM	11.04.2019
D	REVISED FOR COMMENTS	JW	NM	10.04.2019
C	LANDSCAPE AMENDMENTS	JW	NM	03.04.2019
B	ARCHITECTURAL COORDINATION	SM	NM	27.03.2019
A	FOR COMMENT	SM	NM	14.03.2019

LEGEND


Key Plan:


SITE IMAGE




Client: NSW Government
Project: Light Horse Interchange Business Hub Eastern Creek, NSW

Drawing Name: Landscape Details
Scale: AS SHOWN
Drawing Number: SS18-3892
Issue: 501 E

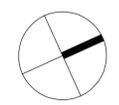

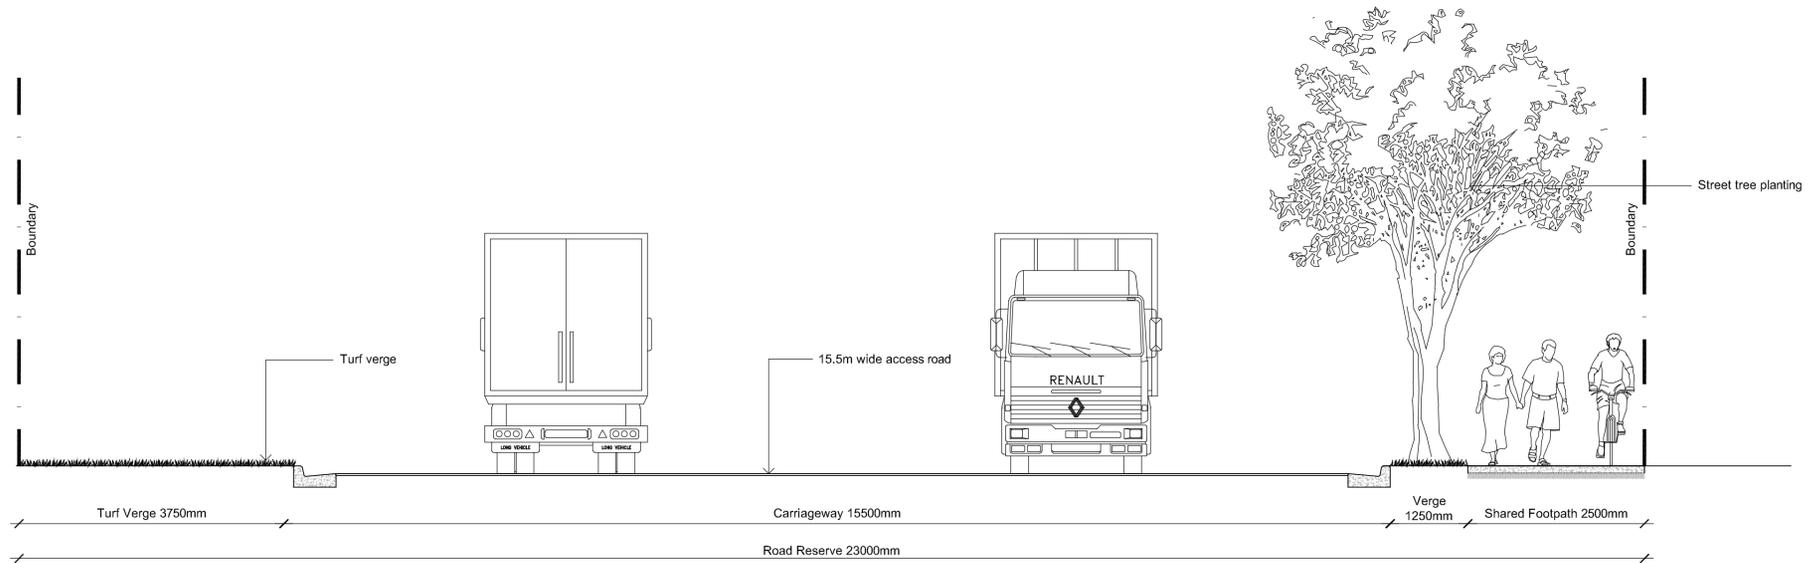

01 Access Road From Ferrers Road
601 1:50 Section

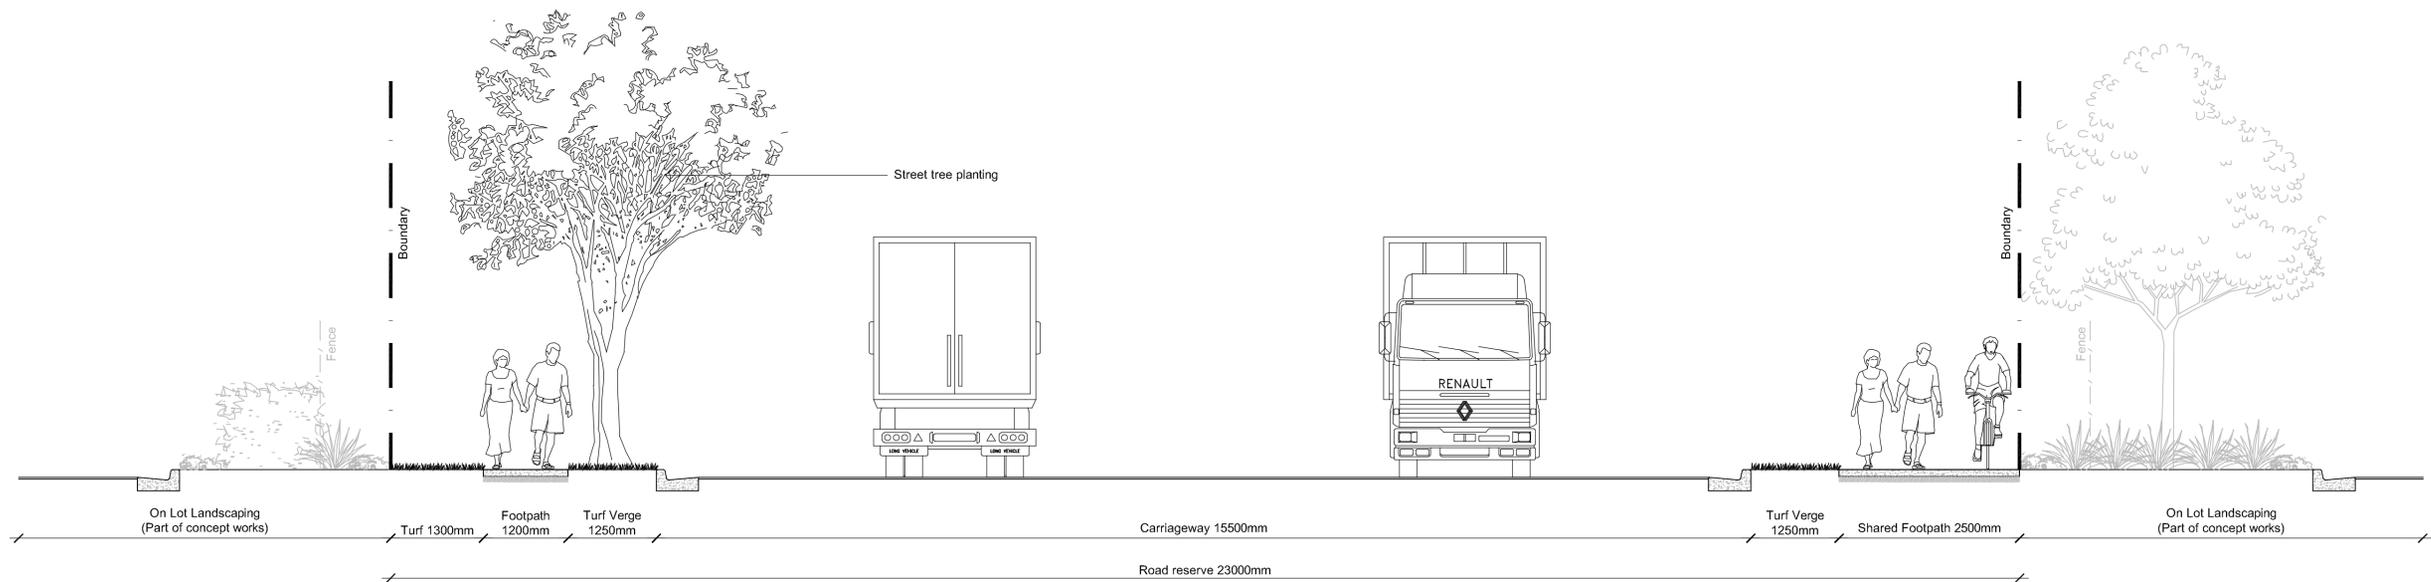

02 Internal Access Road
601 1:50 Section

NOT FOR CONSTRUCTION

© 2018 Site Image (NSW) Pty Ltd ABN 44 801 262 380 as agent for Site Image NSW Partnership. All rights reserved. This drawing is copyright and shall not be reproduced or copied in any form or by any means (graphic, electronic or mechanical including photocopy) without the written permission of Site Image (NSW) Pty Ltd Any license, expressed or implied, to use this document for any purpose what so ever is restricted to the terms of the written agreement between Site Image (NSW) Pty Ltd and the instructing party.

The contractor shall check and verify all work on site (including work by others) before commencing the landscape installation. Any discrepancies are to be reported to the Project Manager or Landscape Architect prior to commencing work. Do not scale this drawing. Any required dimensions not shown shall be referred to the Landscape Architect for confirmation.

LEGEND

Issue	Revision Description	Drawn	Check	Date
C	REVISED FOR COMMENTS	JW	NM	11.04.2019
B	REVISED FOR COMMENTS	JW	NM	10.04.2019
A	FOR COMMENT	SM	NM	27.03.2019

Key Plan:



SITE IMAGE
Landscape Architects
Level 1, 3-5 Baptist Street
Redfern NSW 2016
Australia
Tel: (61 2) 6332 5600
Fax: (61 2) 9696 2977
www.siteimage.com.au

Client:
NSW Government

Project:
Light Horse Interchange
Business Hub
Eastern Creek, NSW

Drawing Name:
Landscape Sections

PRELIMINARY

Scale:
AS SHOWN
Job Number:
SS18-3892

Issue:
601 C