



## Appendix D

### Photomontages and Wireframe Diagrams

# Photomontage 11

## Photomontage 11 (AD\_2)

Location:
Shearers Rd
Photograph Date and Time:
16th June 2020 10:13am
Coordinates:
31°34'5.92"S 151°11'44.93"E
Distance to nearest visible WTG:
2.8km (WP54)
Viewing Direction:
West
Elevation:
1028m
Representative Dwelling/s:
AD_2

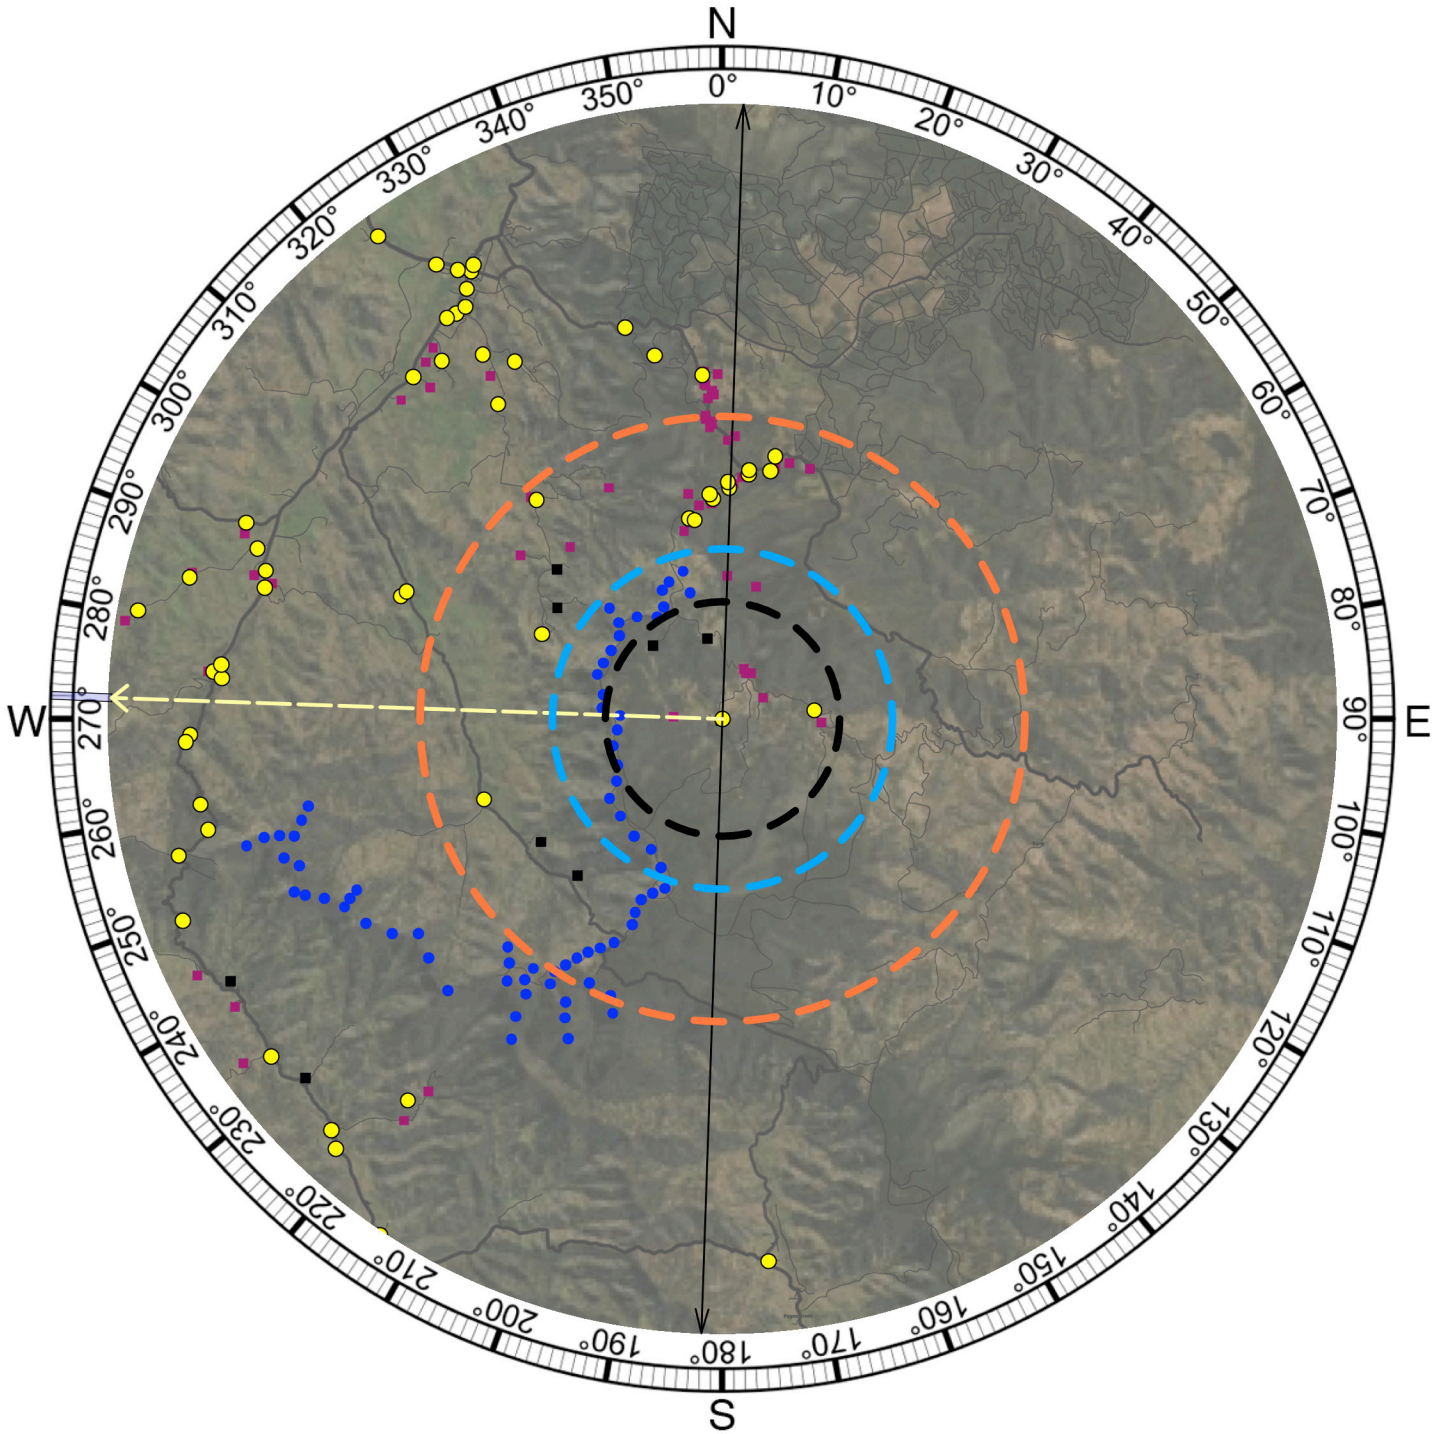


Figure D11A Photomontage 11 (AD\_2) Location and Viewing Direction  
Aerial image - Source: ESRI

KEY

Photomontage Location

Non-associated Dwelling Location

Associated Dwelling Location

3100m from viewpoint

4500m from viewpoint

8000m from viewpoint

Turbine location

Extent of photomontage

Centre of photomontage



Figure D11B Photomontage Location  
Aerial image - Source: Six Maps



Photomontage 11



Existing View


*Refer to cropped 60° image*



Proposed View



# Photomontage 11

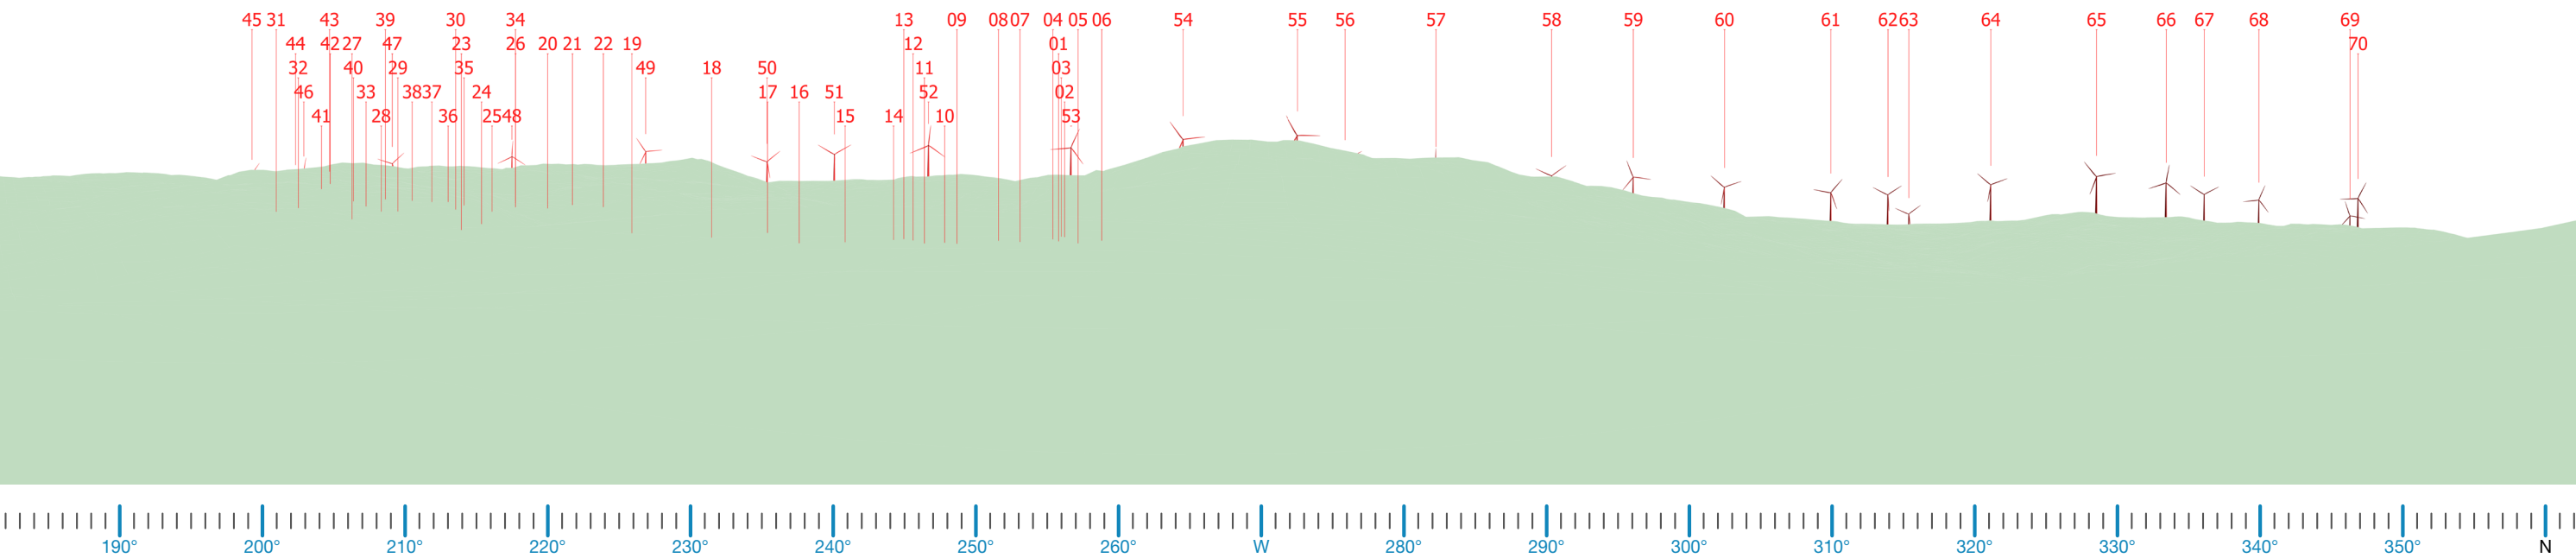

Proposed Wireframe View



Photomontage 11



Proposed View - 60 degree Field of View



# Photomontage 12

## Photomontage 12 (NAD4B)

Location:
Shearers Rd
Photograph Date and Time:
16th June 2020 2:57pm
Coordinates:
31°33'26.18"S 151°12'13.99"E
Distance to nearest visible WTG:
2.65km (WP70)
Viewing Direction:
West
Elevation:
866m
Representative Dwelling/s:
NAD4a, NAD4b, NAD4c

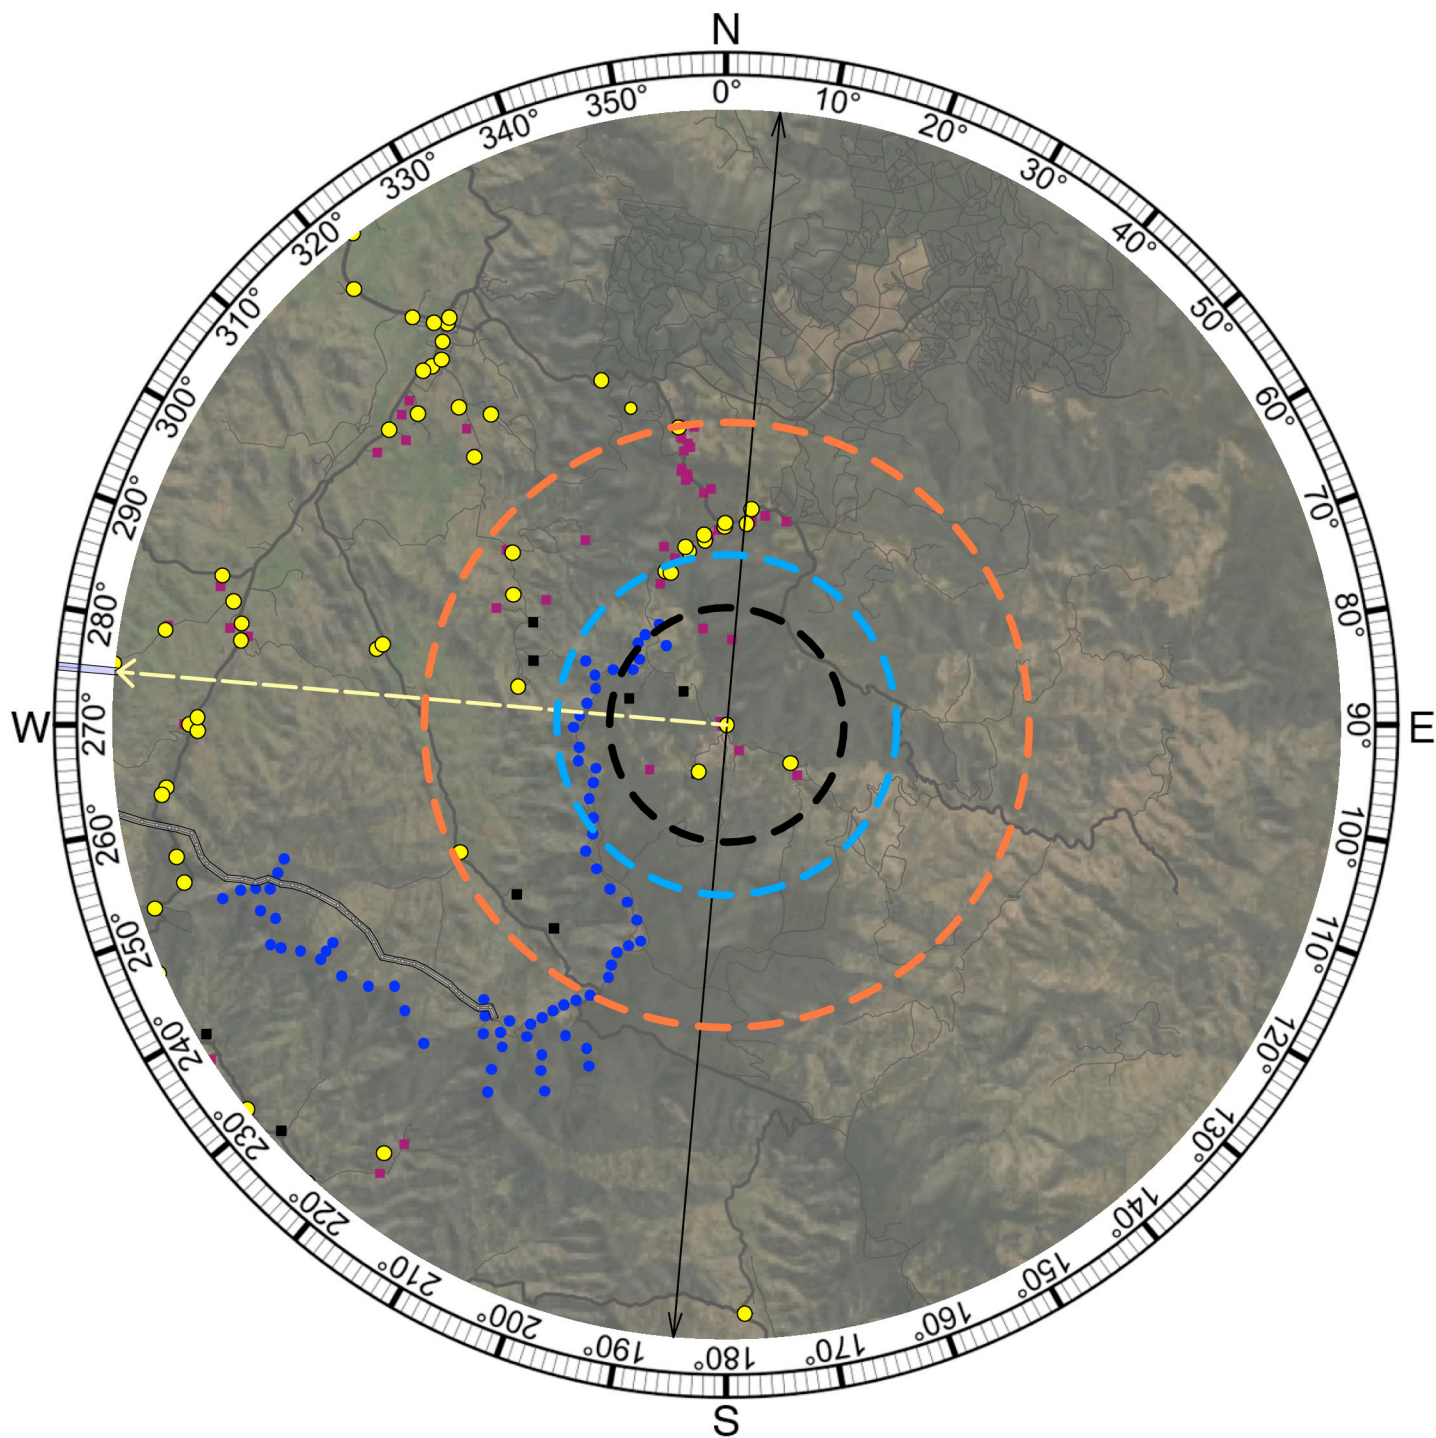


Figure D12A Photomontage 12 (NAD4B) Location and Viewing Direction  
Aerial image - Source: ESRI

- KEY
- Photomontage Location
  - Non-associated Dwelling Location
  - Associated Dwelling Location
  - 3100m from viewpoint
  - 4500m from viewpoint
  - 8000m from viewpoint
  - Turbine location
  - ↔ Extent of photomontage
  - Centre of photomontage




Figure D12B Photomontage Location  
Aerial image - Source: Six Maps



Photomontage 12



Existing View

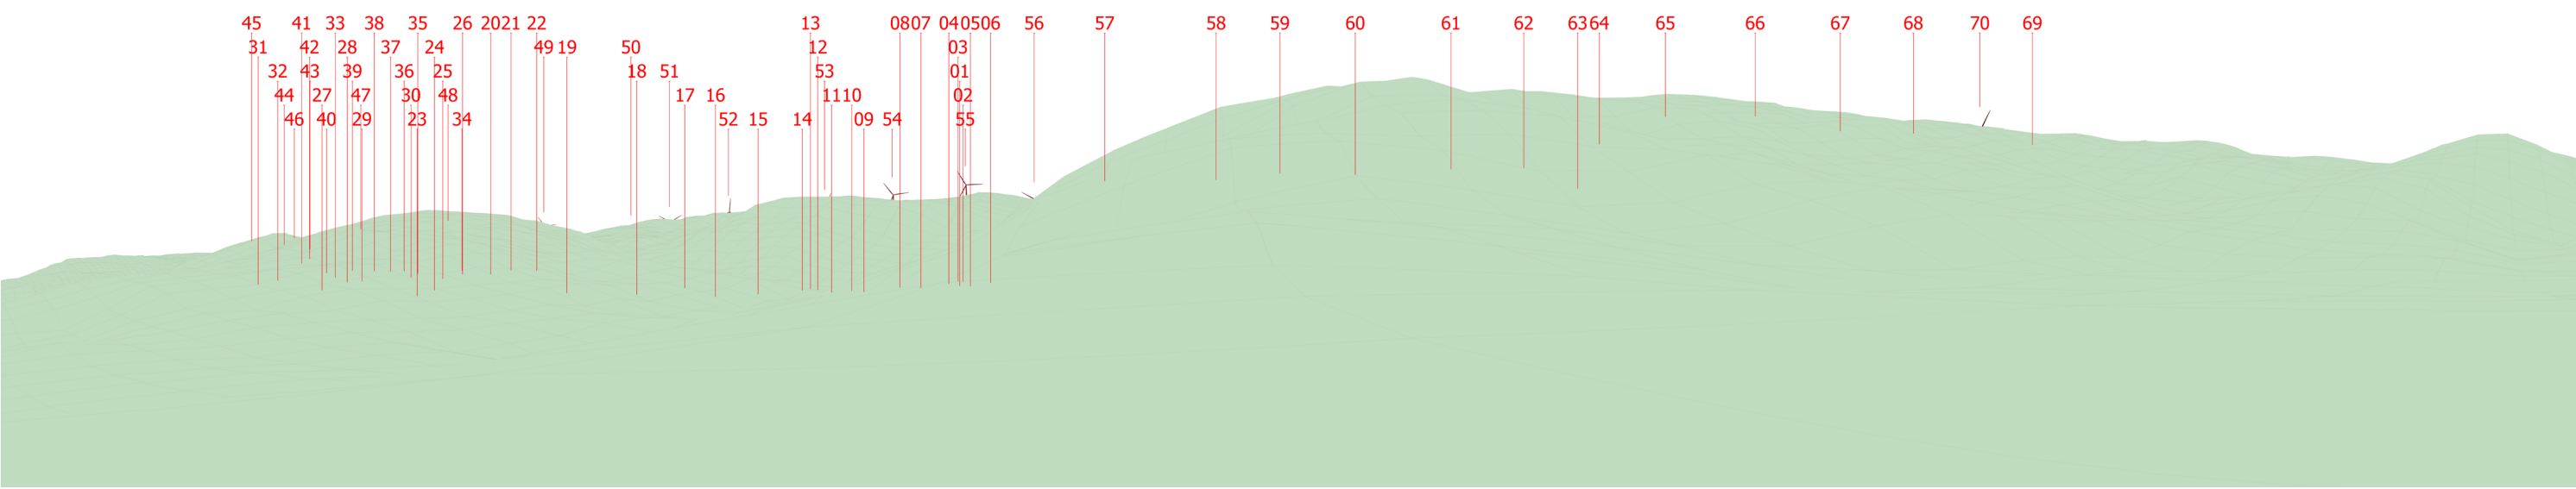

Proposed Wireframe View



# Photomontage 13

## Photomontage 13 (NAD5)

Location:
Nundle Creek Rd
Photograph Date and Time:
17th June 2020 1:47pm
Coordinates:
31°32'50.44"S 151° 8'45.41"E
Distance to nearest visible WTG:
1.8km (WP59)
Viewing Direction:
East
Elevation:
845m
Representative Dwelling/s:
NAD5

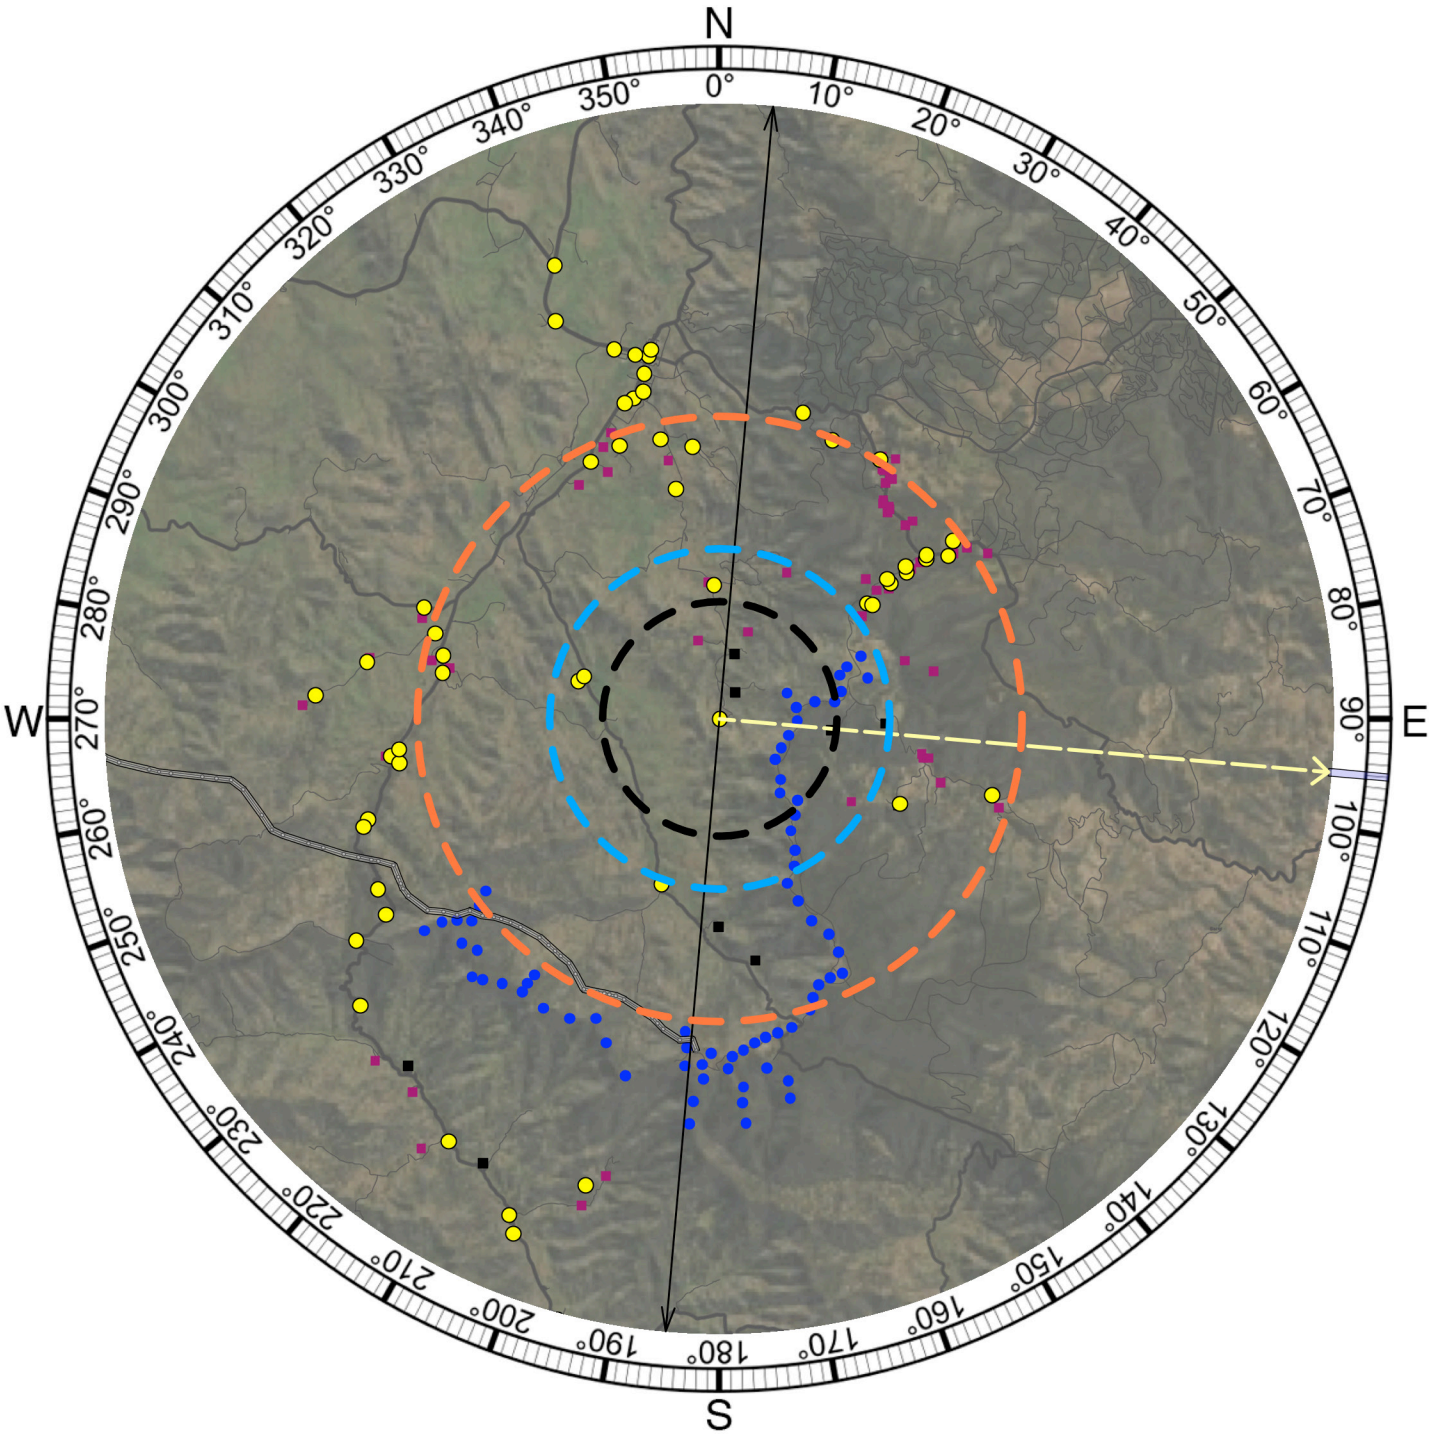


Figure D13A Photomontage 13 (NAD5) Location and Viewing Direction  
Aerial image - Source: ESRI

KEY

Photomontage Location

Non-associated Dwelling Location

Associated Dwelling Location

3100m from viewpoint

4500m from viewpoint

8000m from viewpoint

Turbine location

Extent of photomontage

Centre of photomontage



Figure D13B Photomontage Location  
Aerial image - Source: Six Maps



Photomontage 13



Existing View


Refer to cropped 60° image



Proposed View



Photomontage 13

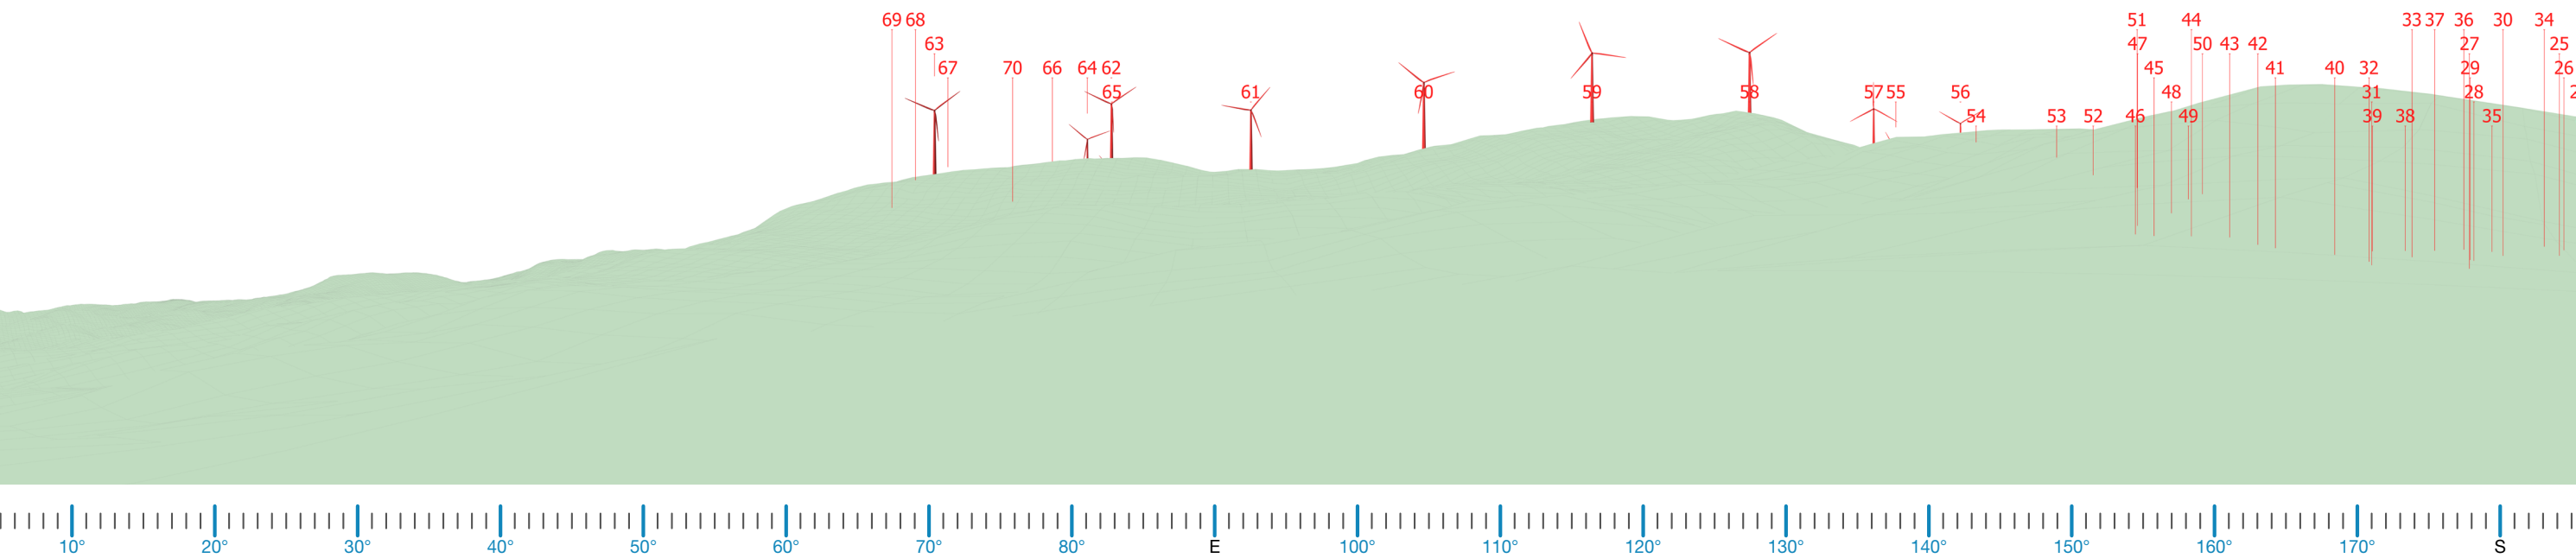

Proposed Wireframe View



Photomontage 13



Proposed View - 60 degree Field of View