

MATERIAL - LEGEND	
CODE	DESCRIPTION
.....	Grade 300+
AF01	TIMBER WALL PANEL
AF02	CERAMIC WALL TILE
AF03	ACOUSTIC PANEL 1
AF04	TIMBER BATTENS WITH ACOUSTIC BACKING
AF05	TIMBER PANEL
AF06	ACOUSTIC PANEL 2
AF07	CERAMIC WALL TILE
AF08	JOINERY FINISH (A) COLOUR AND FINISH TBC
AF09	JOINERY FINISH (B) COLOUR AND FINISH TBC
AF10	JOINERY SKIRTING COLOUR AND FINISH TBC
AF11	STONE BENCHTOP
AF12	CERAMIC WALL TILE
AF13	CERAMIC WALL TILE
AF14	MIRROR
AF15	POLYURETHANE FINISH
AF16	ACOUSTIC PANEL 3
AF20	MELAMINE 1
AF21	MELAMINE 2
AF22	TIMBER BATTEN
AF23	PAINT FINISH
AL1	ALUMINIUM POWDERCOAT FINISH TO MATCH MC
BRK1	BRICK WORK - HIGHLIGHT
BRK2	BRICK WORK - BATCHED DARKER
CFC	COMPRESSED FIBRE CEMENT PANEL
CONC-1	CONCRETE FLOOR FINISH - TYPE 1
CONC-2	CONCRETE FLOOR FINISH - TYPE 2
FC	COMPRESSED FIBRE CEMENT PANEL
FL01	PORCELAIN TILE FLOOR
FL02	STONE TILE
FL03	CARPET TILE 1
FL04	ENTRY MATT INLAY
FL05	CERAMIC FLOOR TILE
FL06	ENGINEERED TIMBER FLOOR BOARDS 1
FL07	VINYL FLOOR
FL08	CARPET TILE 2
FL09	ENGINEERED TIMBER FLOOR BOARDS 2
FL10	CARPET TILE 3
FL11	CARPET TILE 4
FL12	CARPET TILE 5
FL13	CARPET TILE 6
FL14	CARPET TILE 6
GLS1	ALUMINIUM FRAMED GLAZING
MC	METAL CLADDING
MR	METAL ROOF
PF01	PAINT FINISH 1
PF02	PAINT FINISH 2
PF03	PAINT FINISH 3
PLY1	PLYWOOD
TD1	TIMBER DECKING

NOTE:
ALL DIMENSIONS AND EQUIPMENT POSITIONS SHOWN IN THE TECHNICAL DRAWINGS ARE INDICATIVE AND SUBJECT TO CHANGE DURING DETAILED DESIGN STAGE.

A	23.04.19	DEVELOPMENT APPLICATION	ML	JW
B	03.09.20	ISSUE FOR MODIFICATION	ML	IH
No	Date	Description	Chk'd	App'd

Revisions

Key

Client



Architect



Project

MERIDEN CMD
10-12 REDMYRE ROAD,
STRATHFIELD NSW 2135

Proj No. 18019


Drawing Title

SECTIONS

Scale	Drawing No.	Issue
As indicated	DA3200	B
@A1		
1	2	4
8 m		



1 WEST EAST - AMPHITHEATRE.
1:100

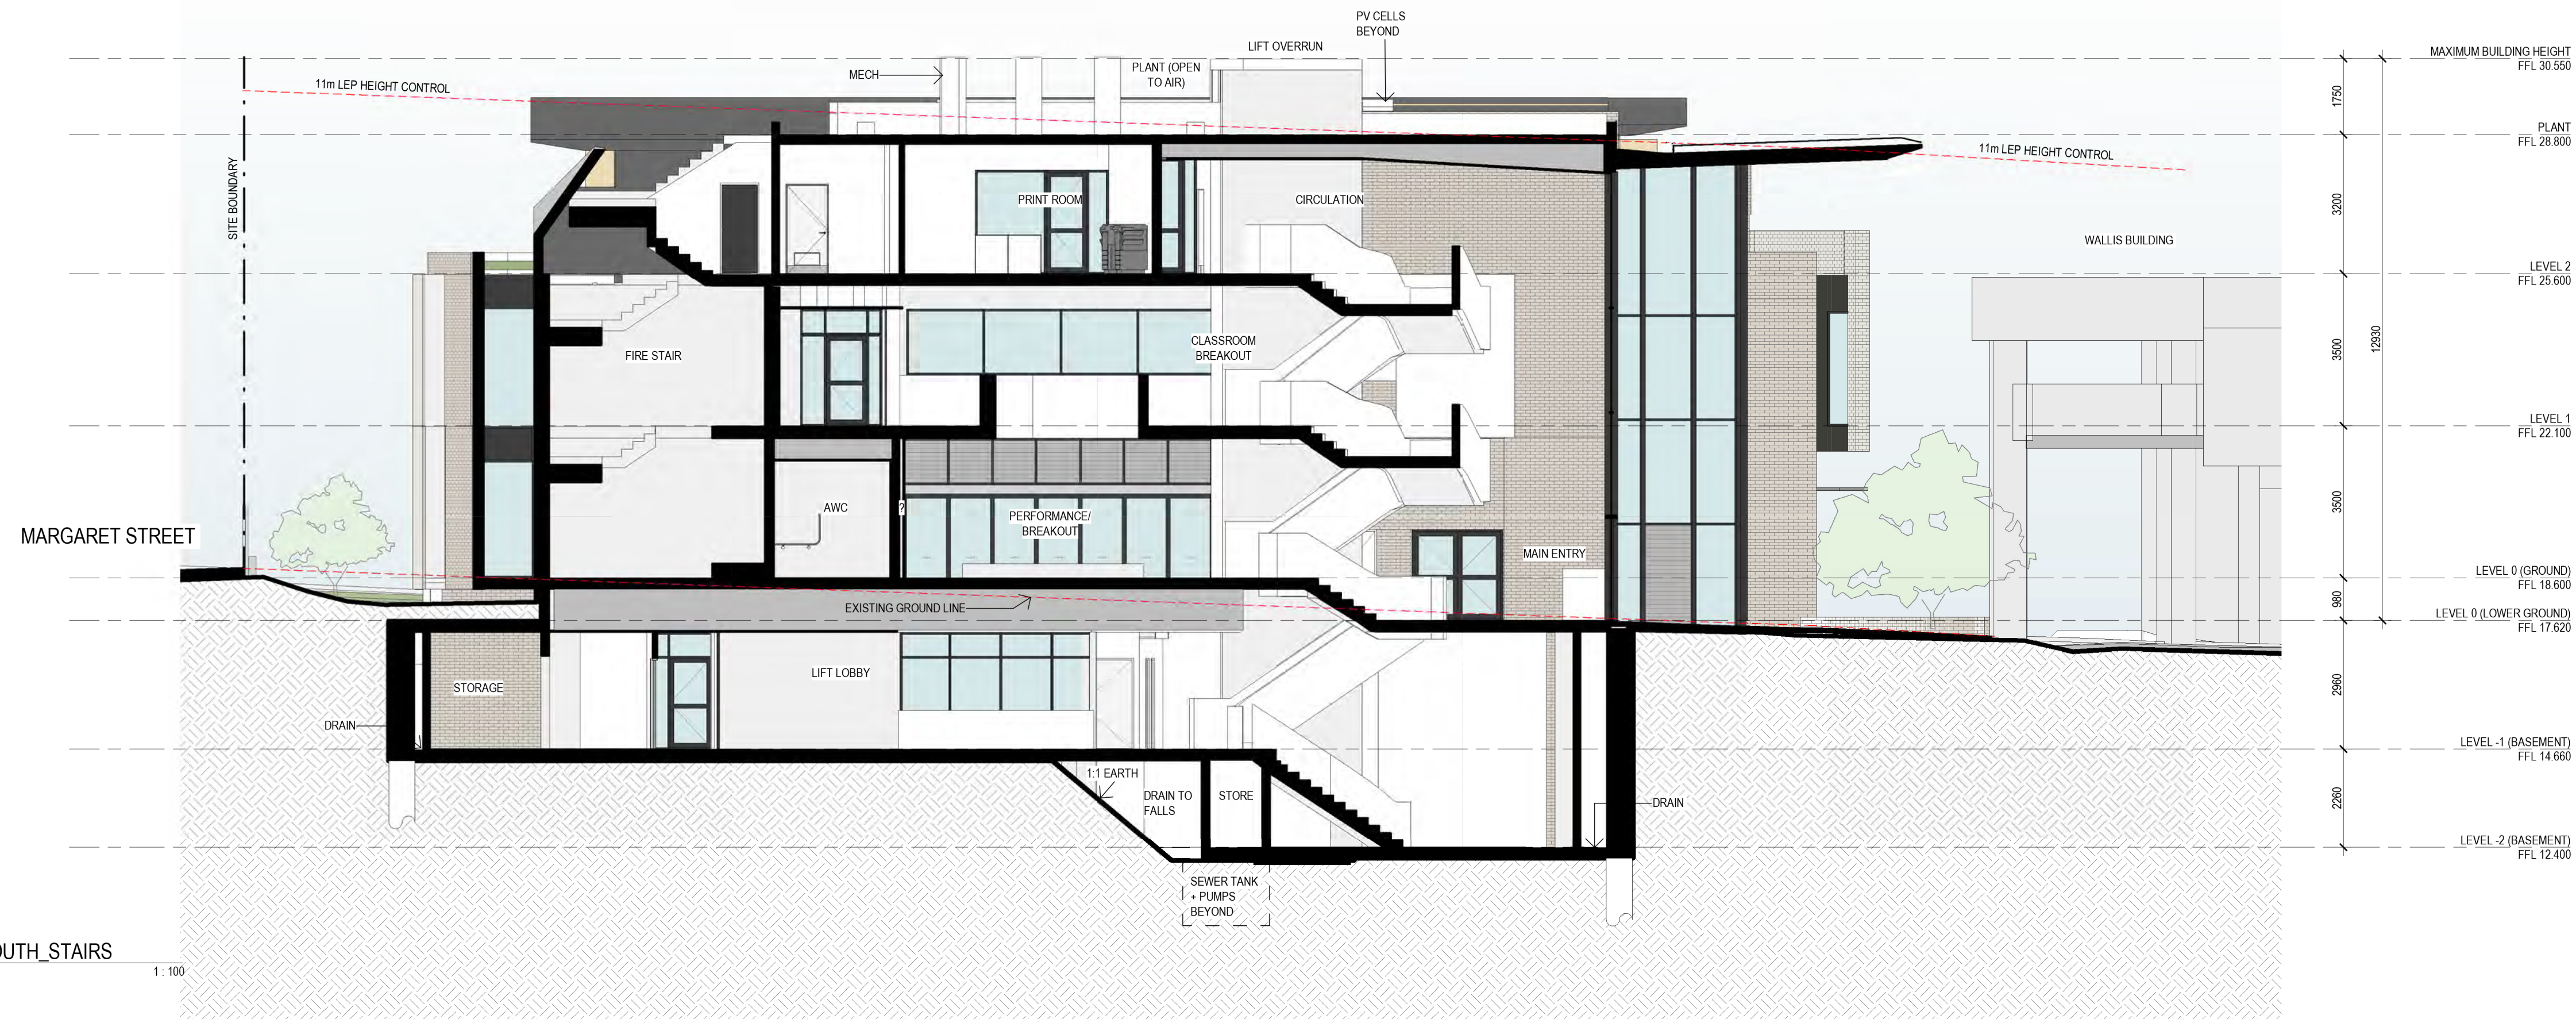

2 NORTH SOUTH STAIRS
1:100