


1 SITE PLAN  
1:500

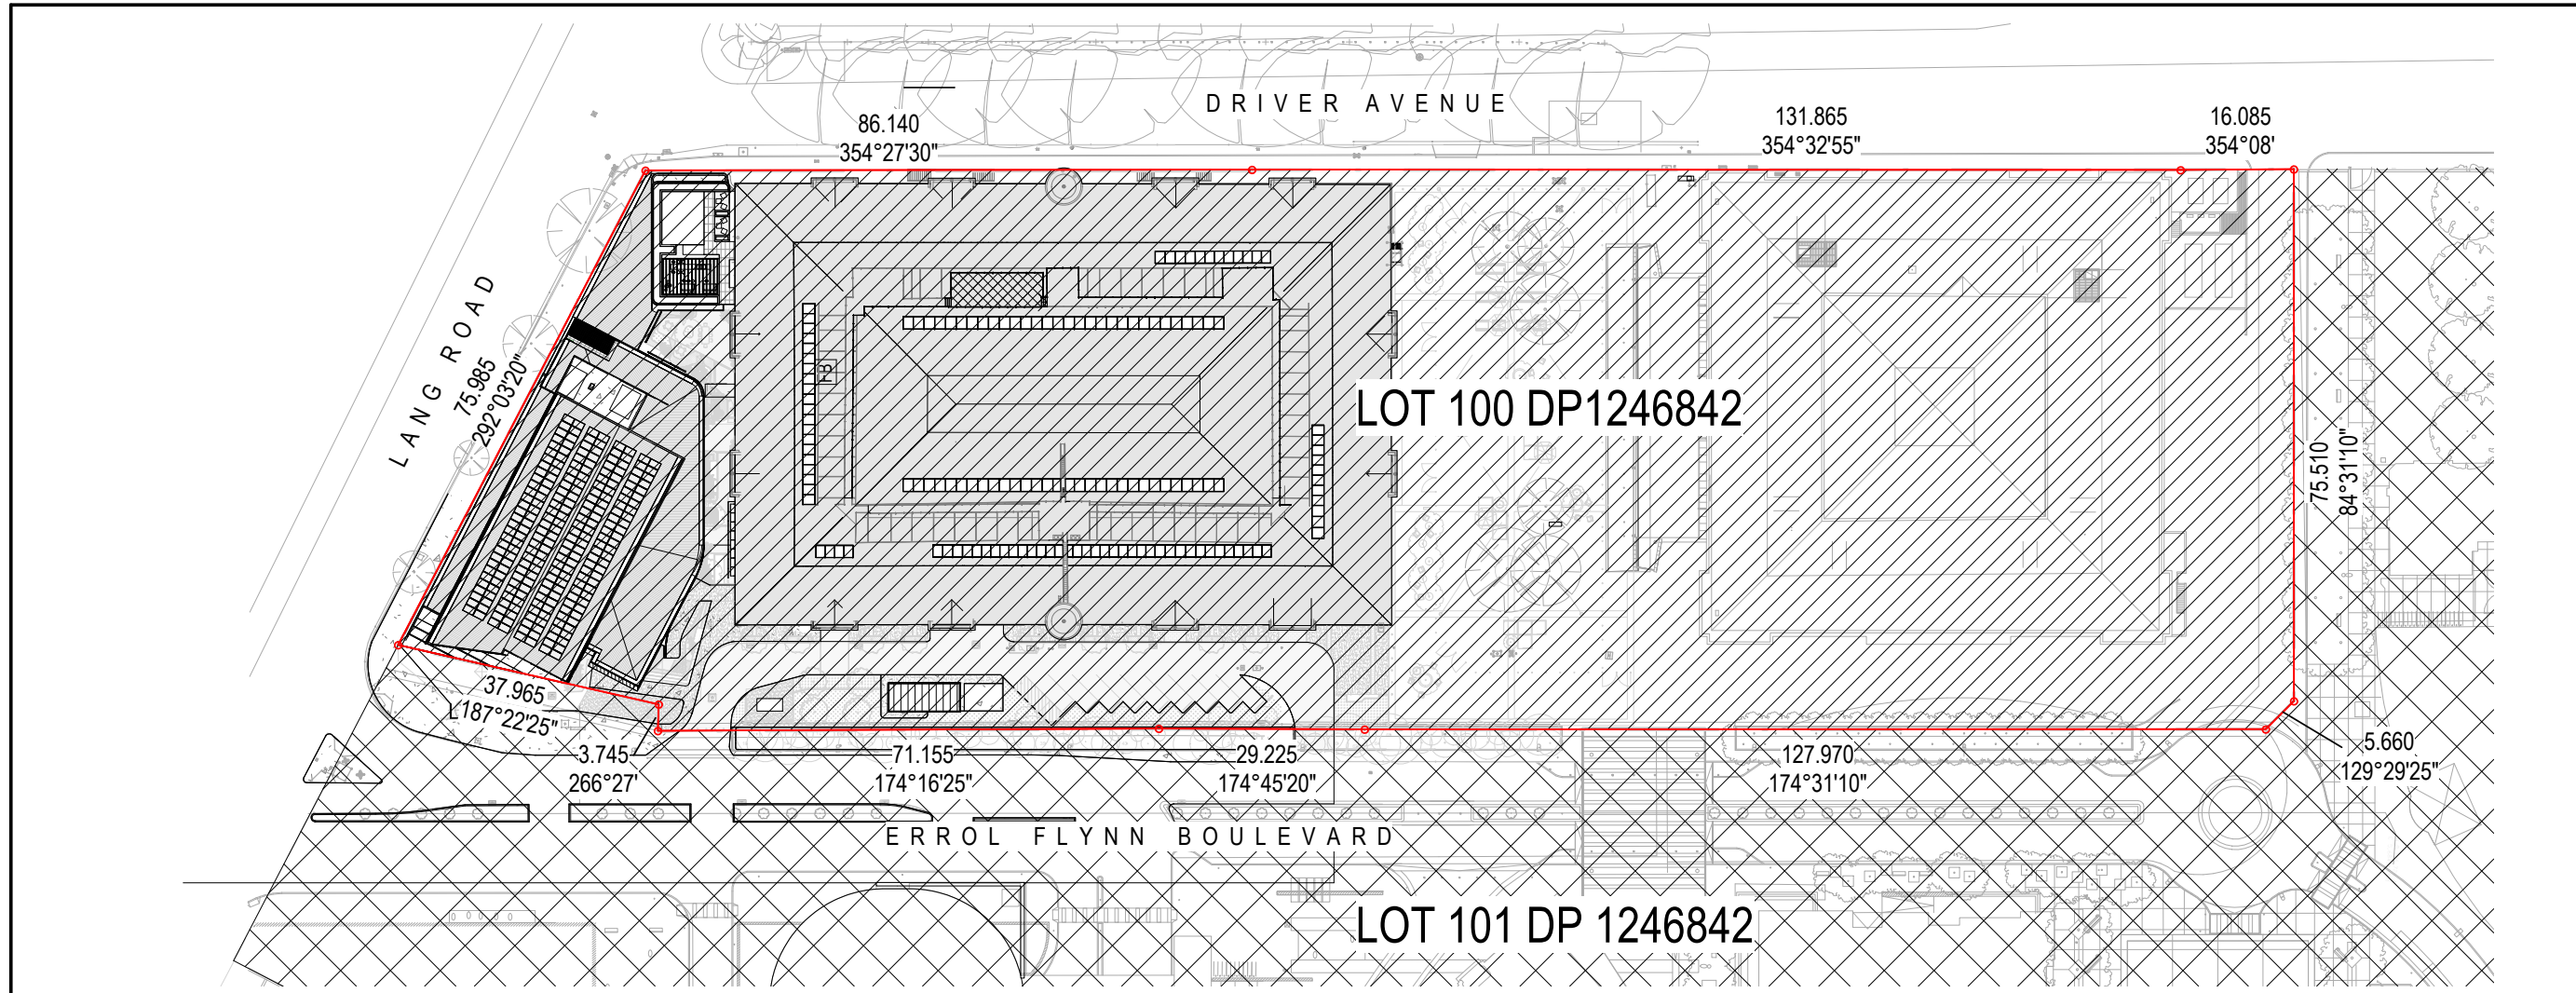

2 LOT PLAN  
1:1000

LOT BOUNDARIES:  
The Royal Hall of Industries is located on Lot 100  
DP 1246842

## SSDA APPLICATION

FOR INFORMATION ONLY - NOT FOR CONSTRUCTION