


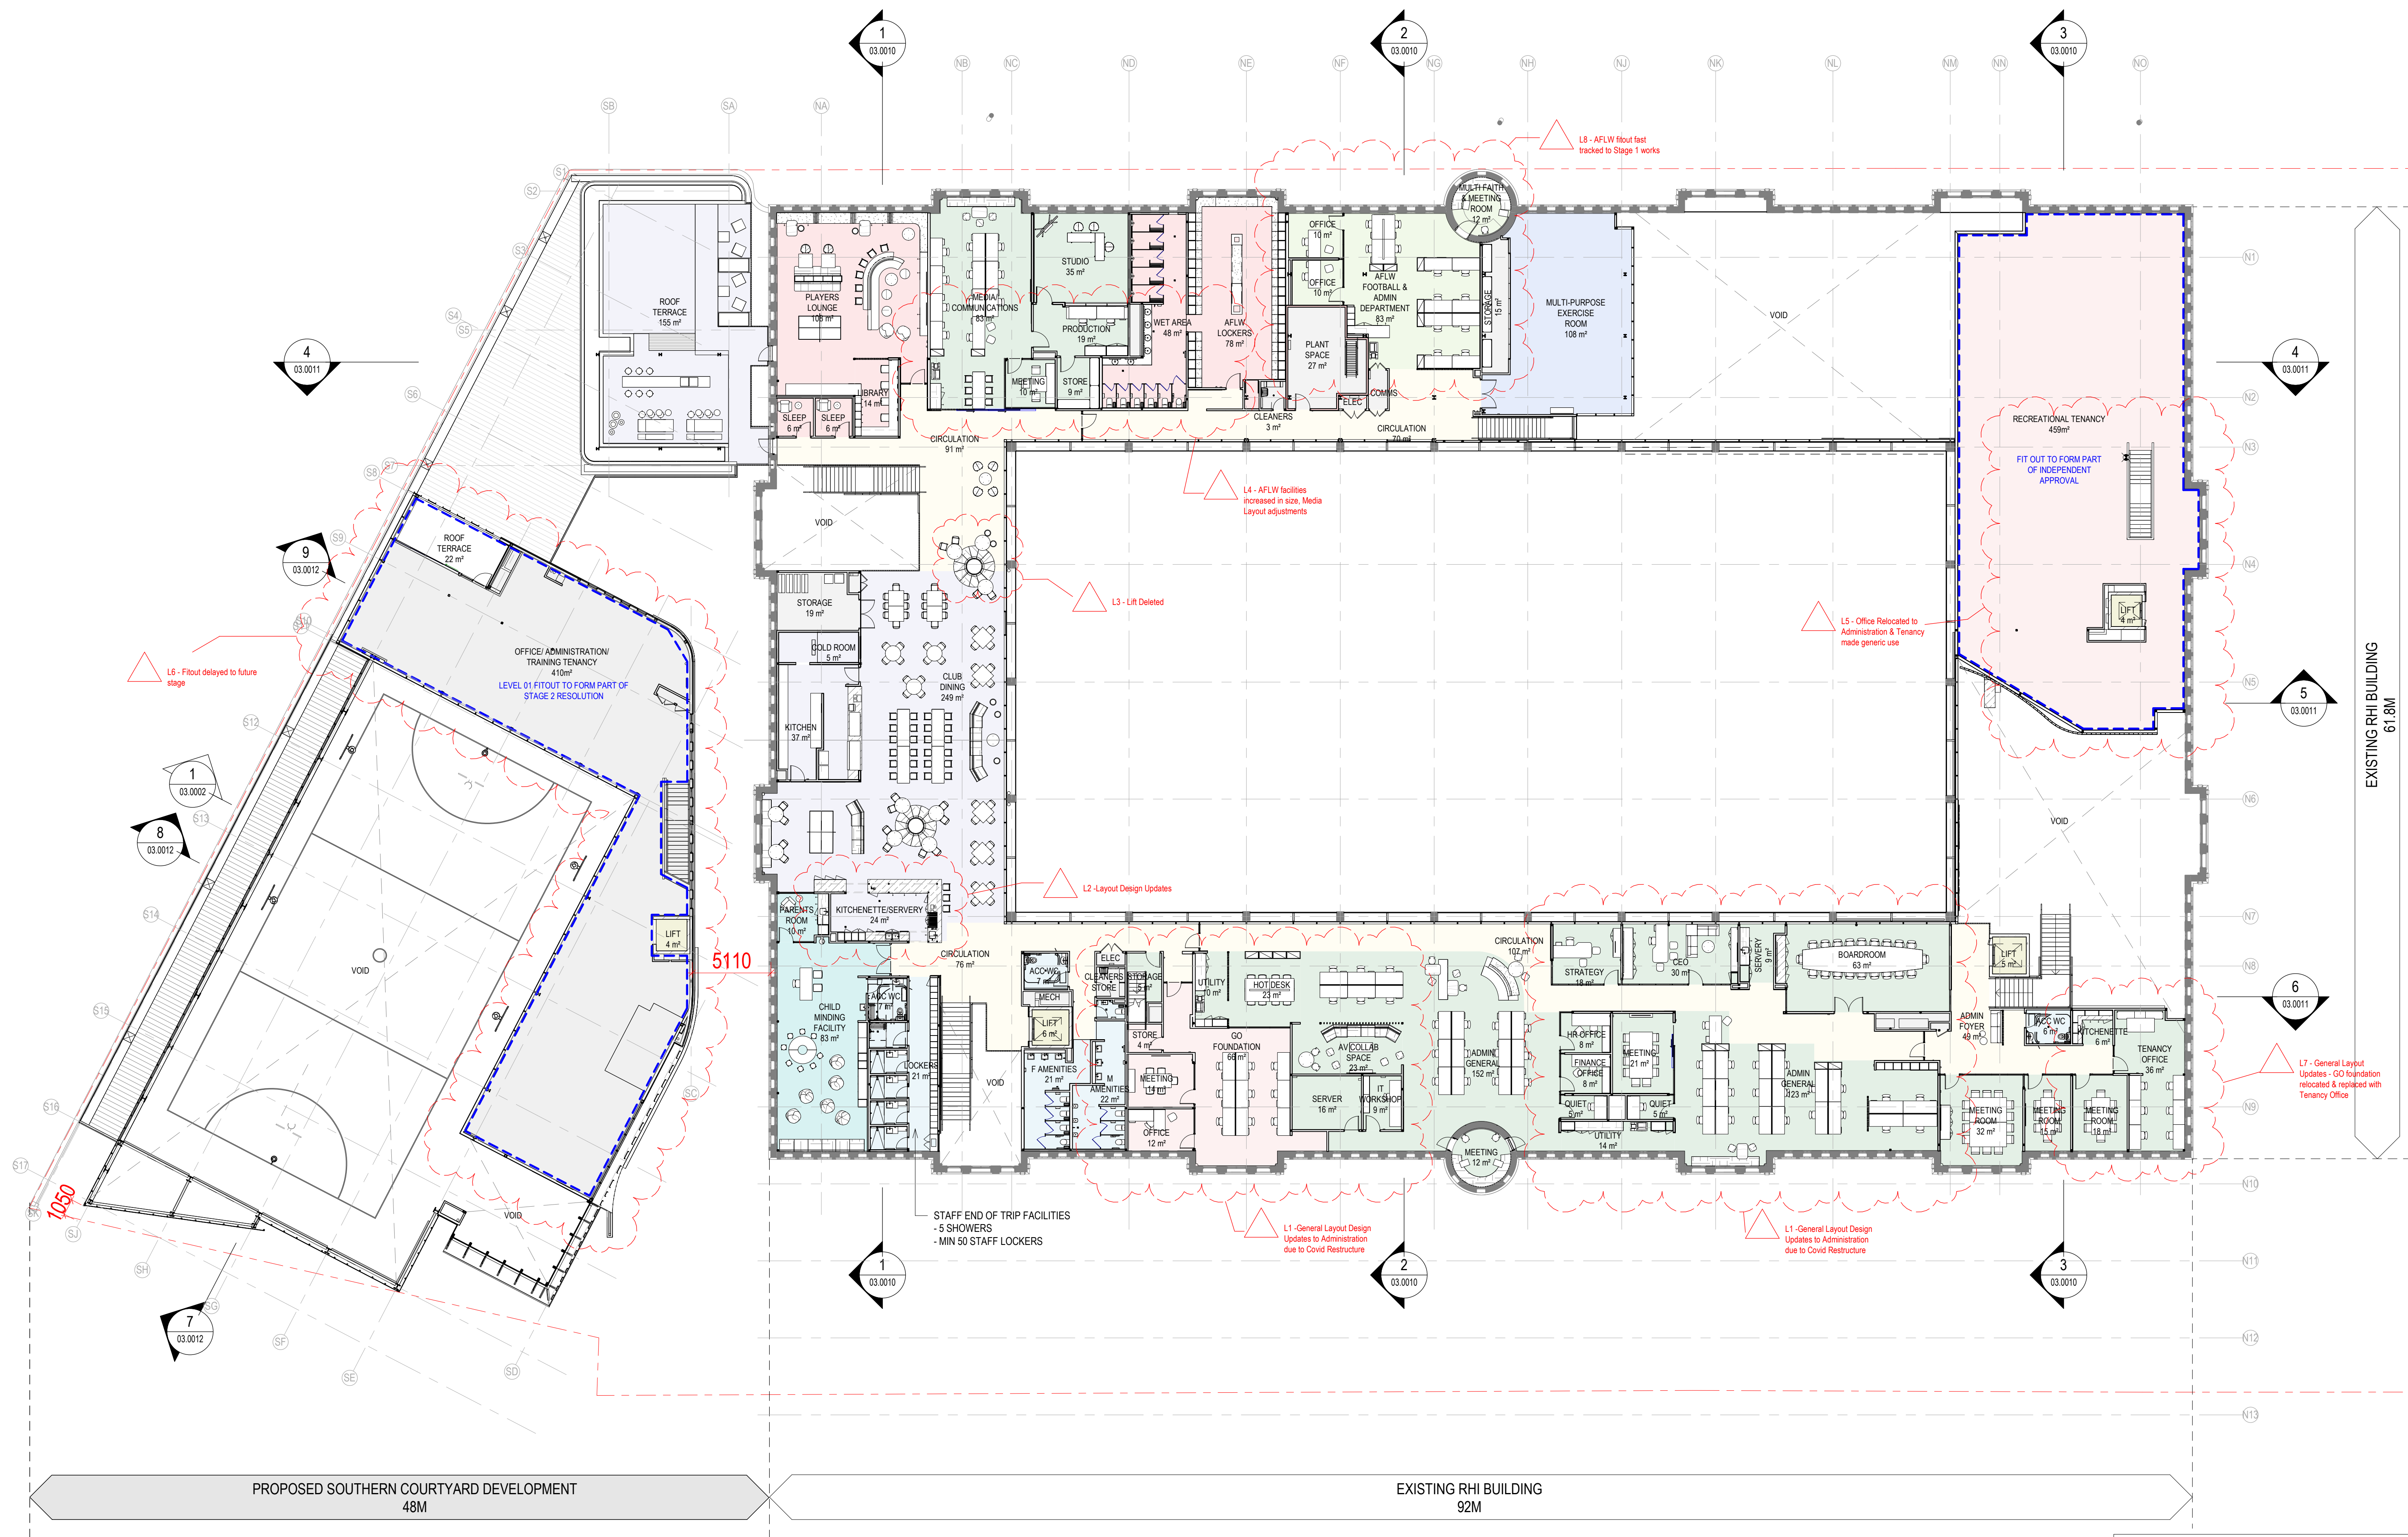

SSDA MOD UPDATE

FOR INFORMATION ONLY - NOT FOR CONSTRUCTION

ORIGINAL SHEET SIZE A1 - 841 X 594 mm PRINTED: 11/7/2022 11:17:38 AM