



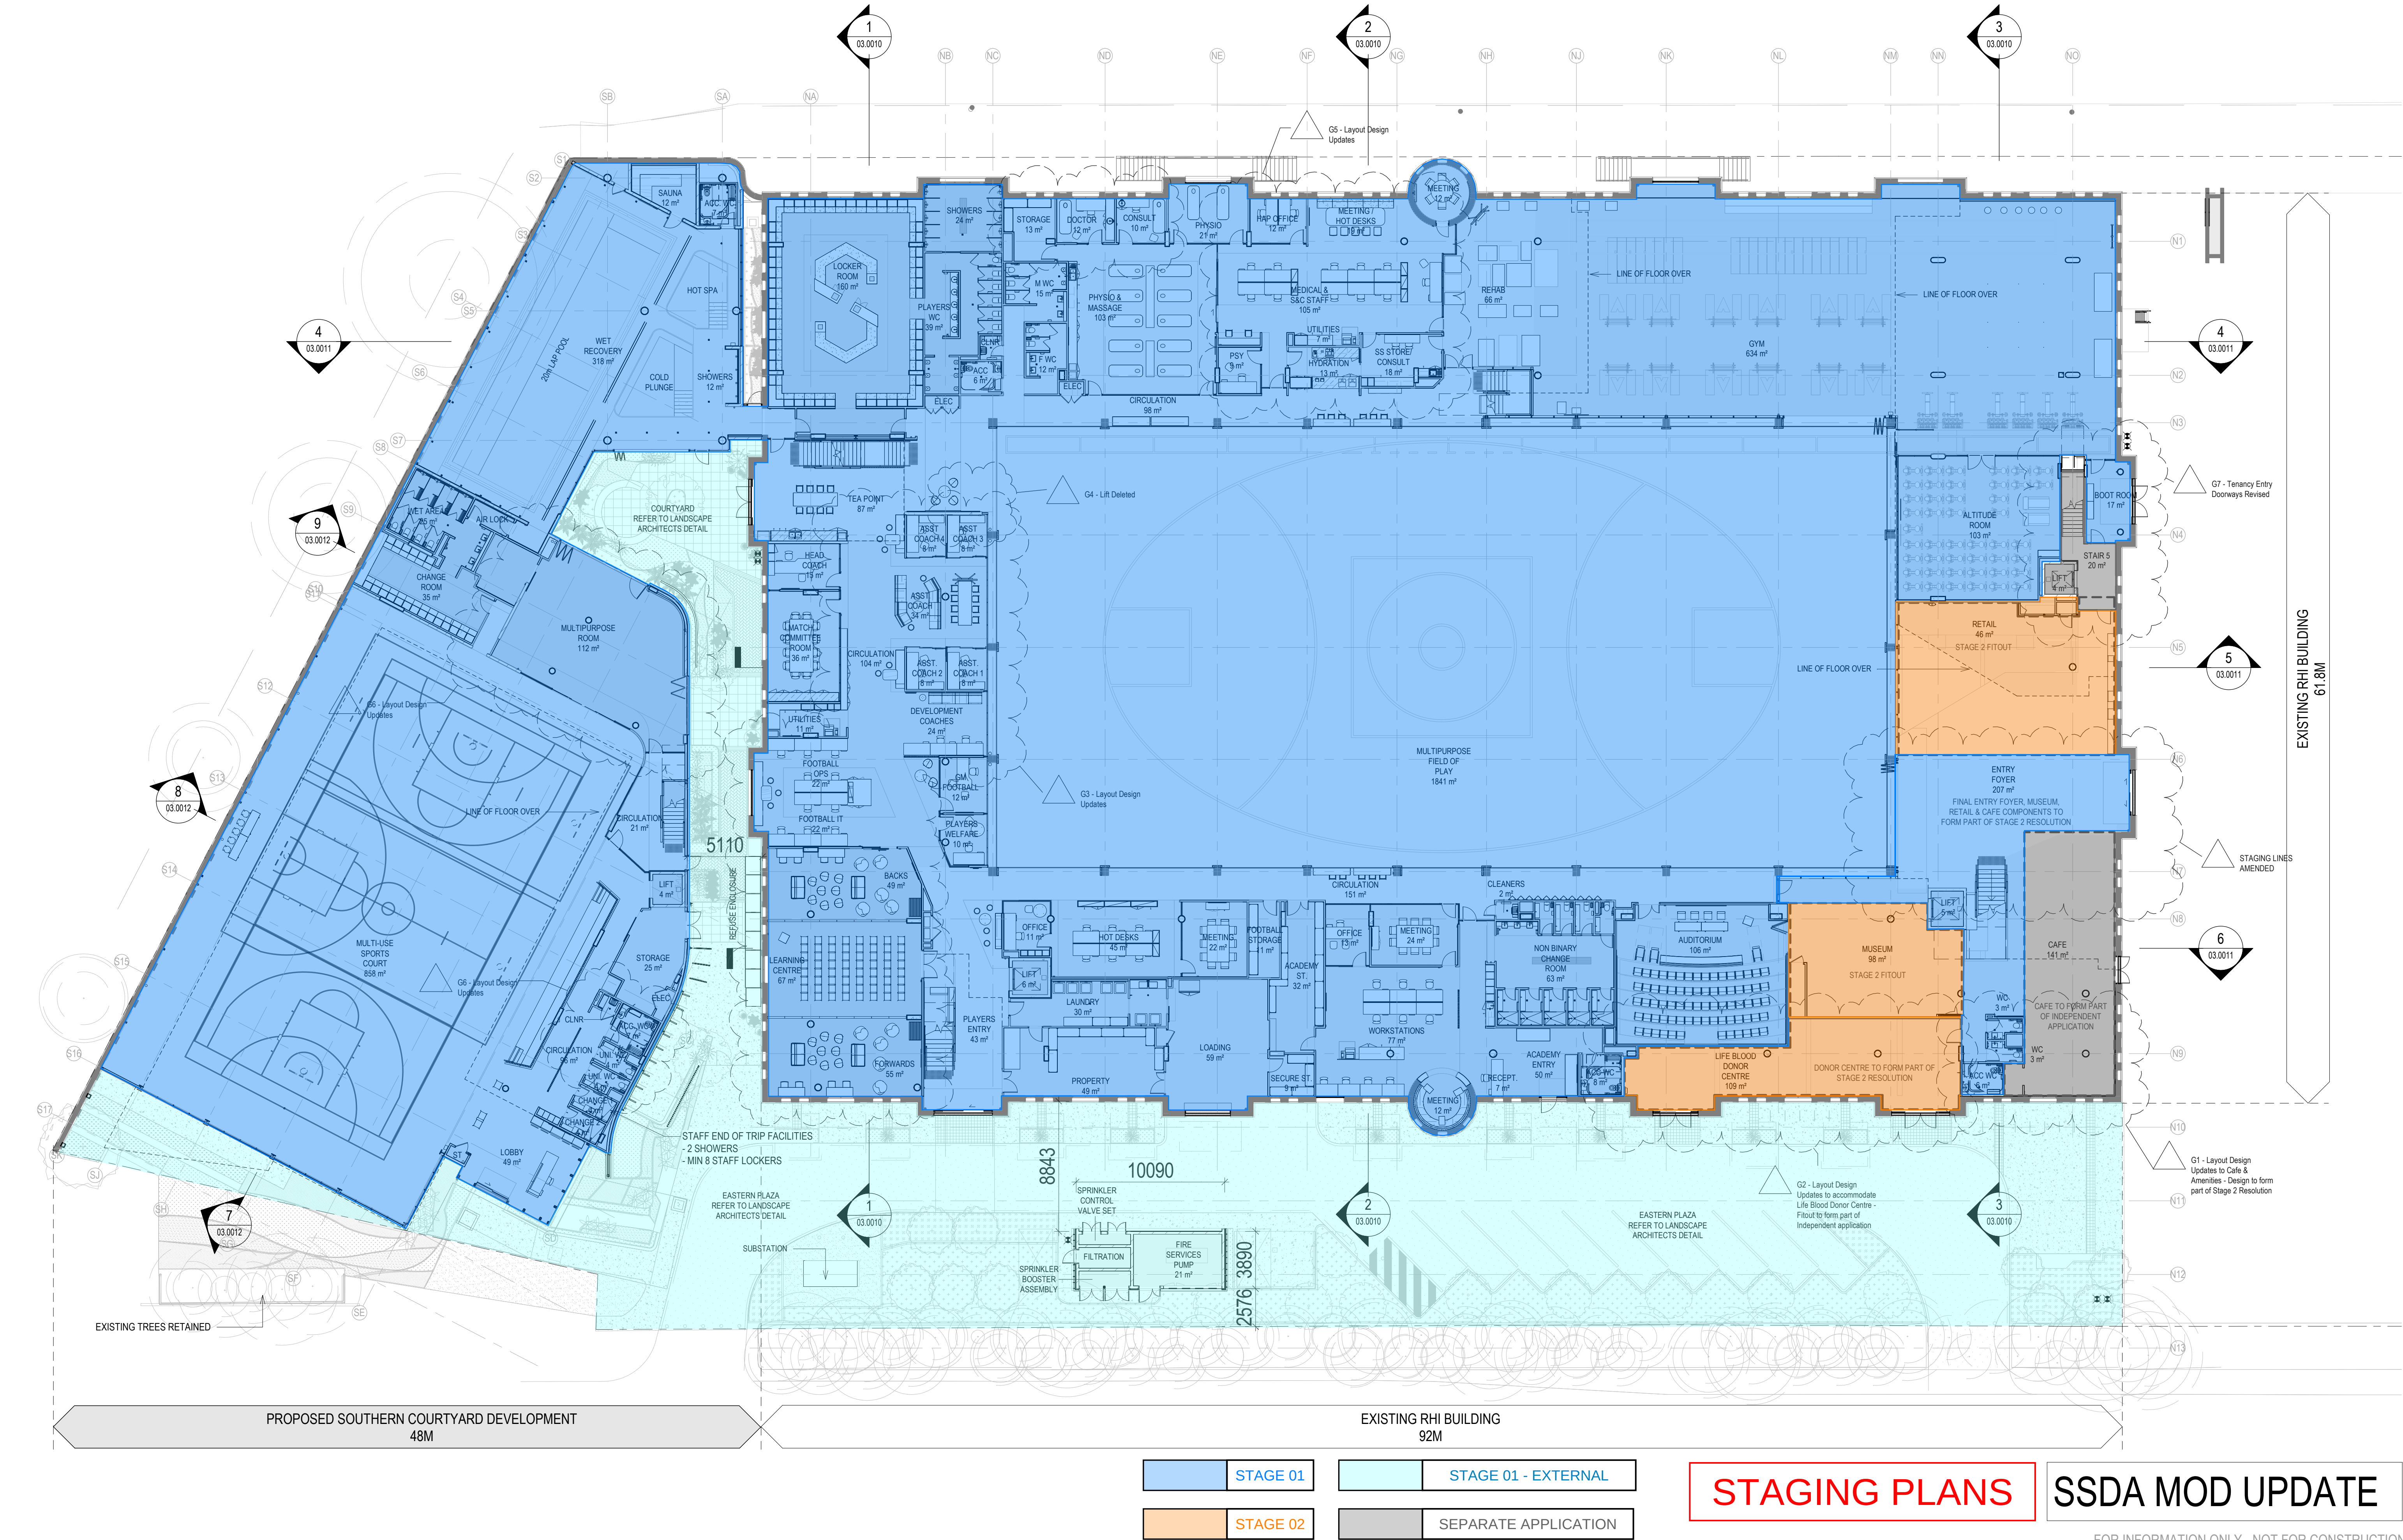

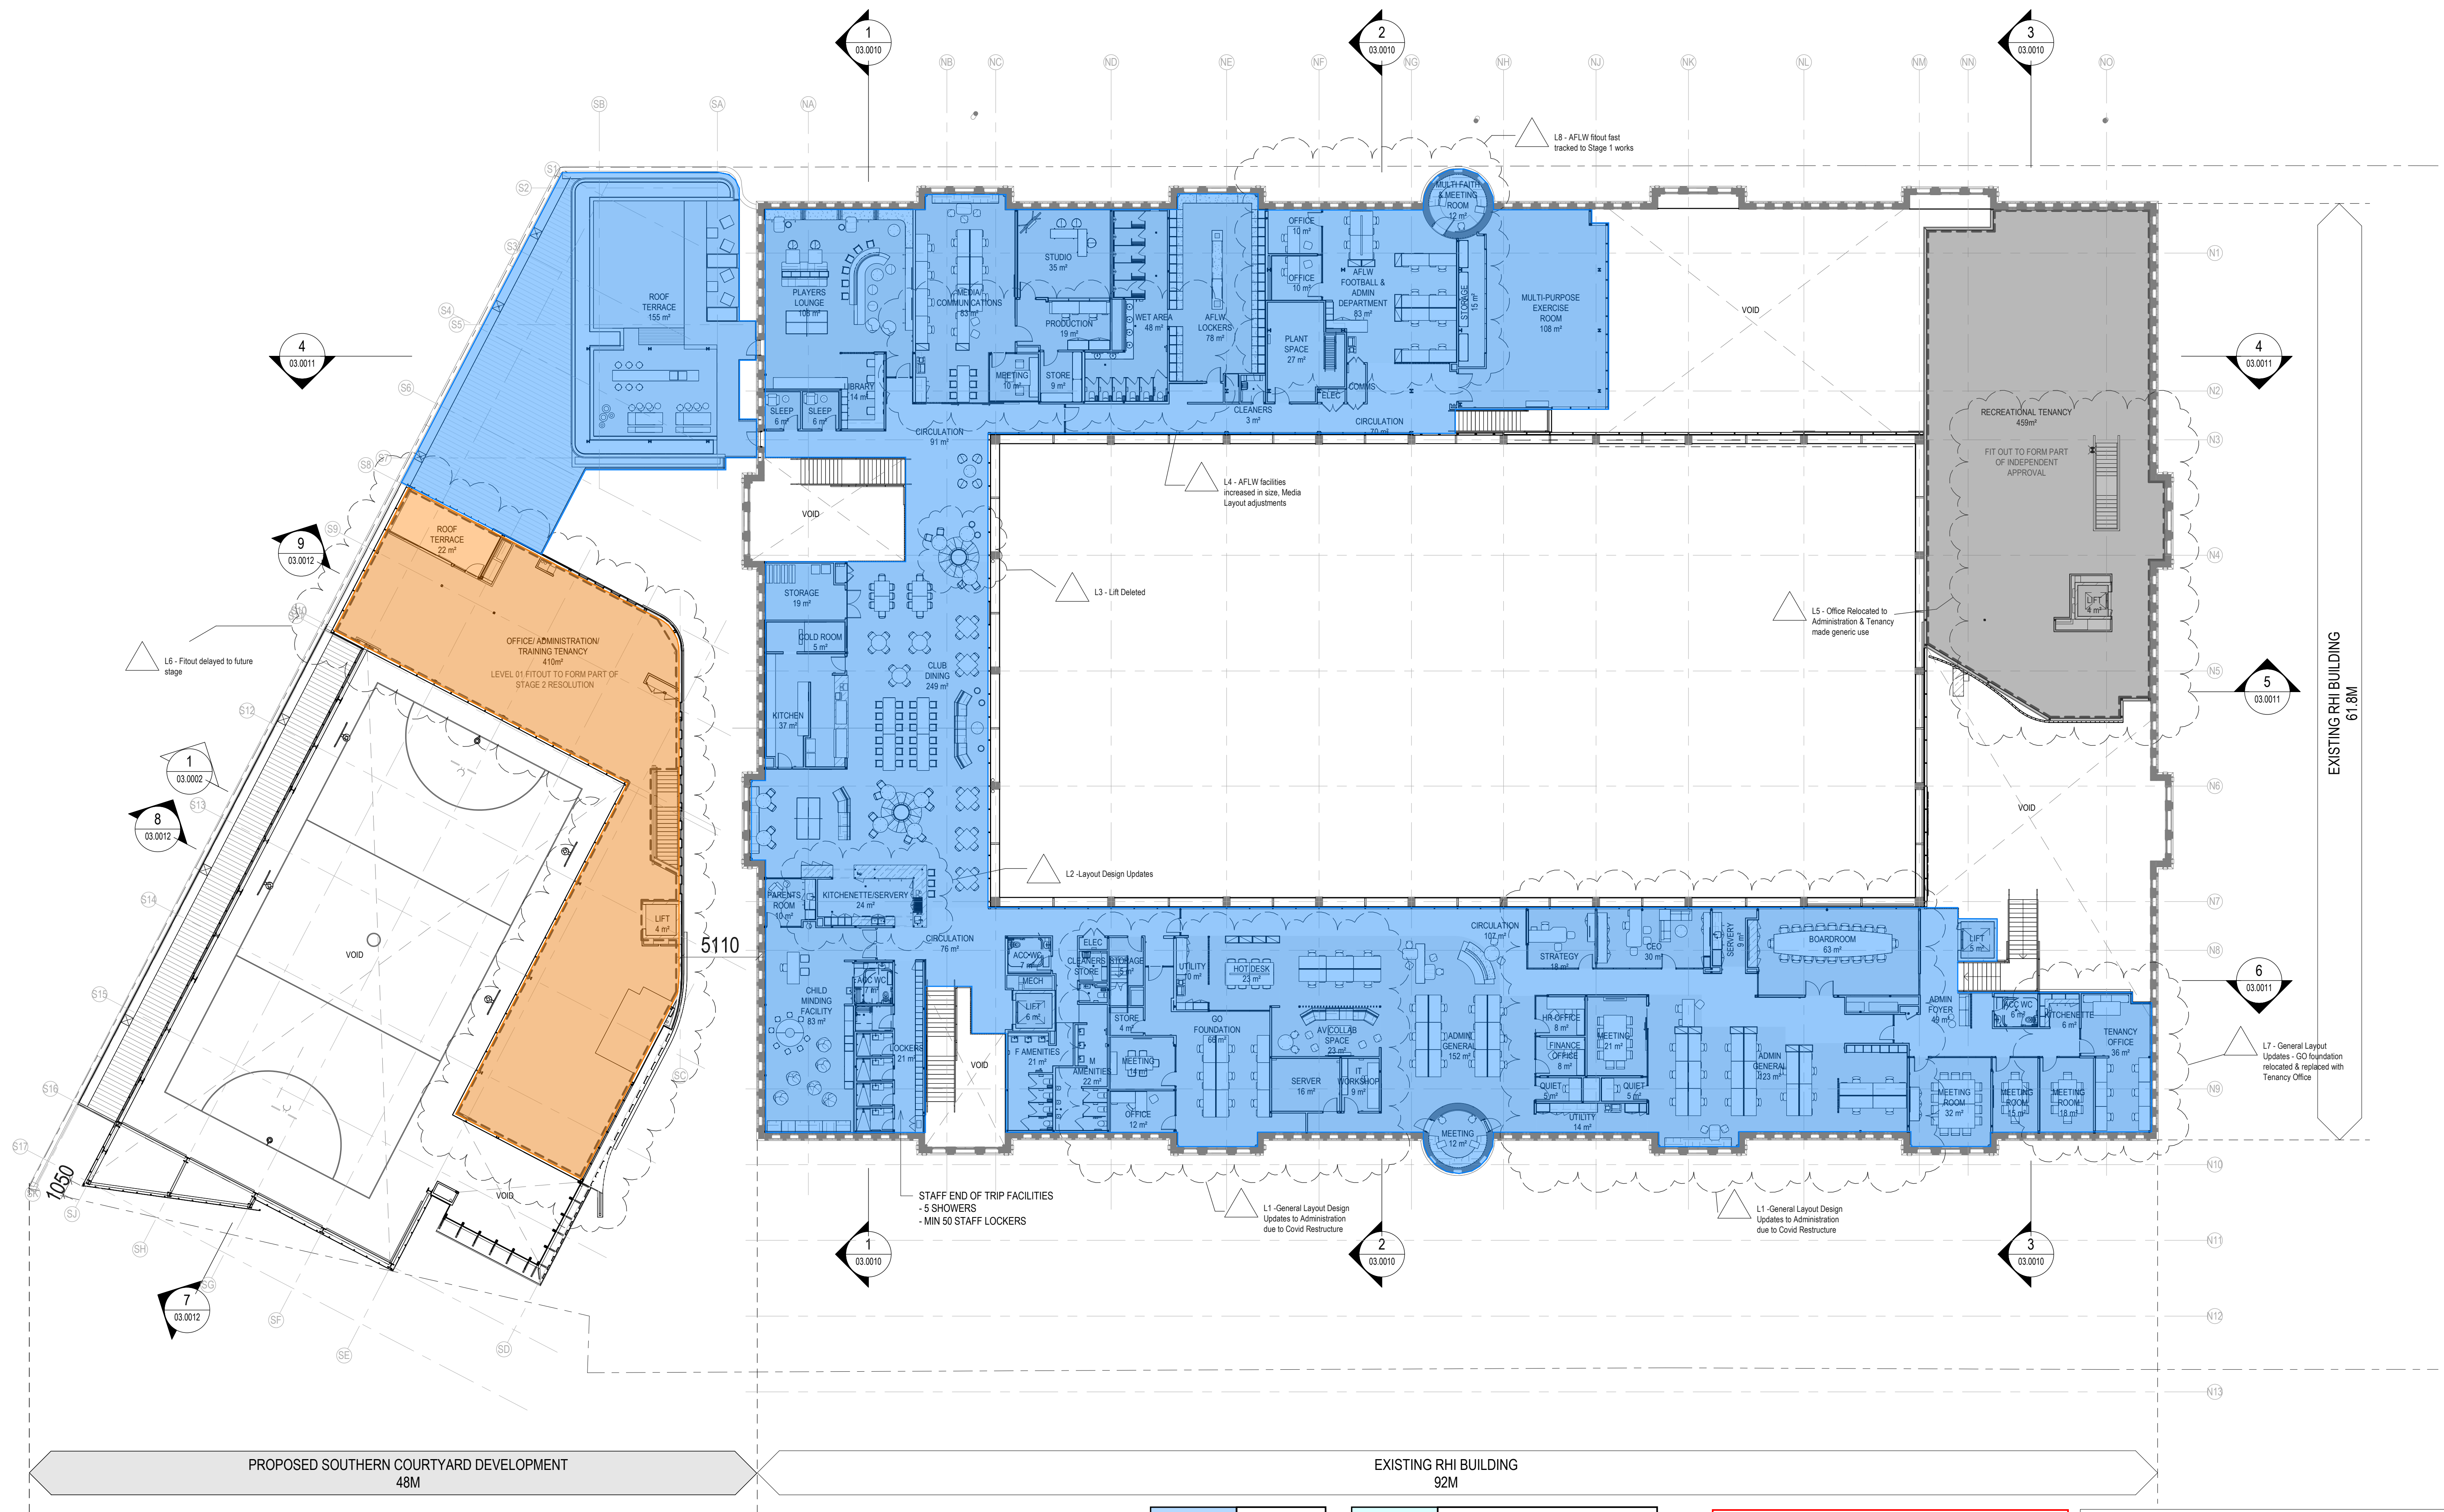

STAGE 01	STAGE 01 - EXTERNAL
STAGE 02	SEPARATE APPLICATION

STAGING PLANS

SSDA MOD UPDATE

FOR INFORMATION ONLY - NOT FOR CONSTRUCTION