



- LEGEND**
- General**
- Site Boundary
 - Easement Line
 - + FL 34.80 Proposed Finished Level
 - + RL 0.4 Proposed Relative Level
 - Architecture Above
 - Secure Bike Parking Zone
 - Catholic mapping (1 of 12)

- Secure Line**
- Fence Type 1 - Steel Fence
 - Fence Type 2 - Planted Fence
 - School Gates (type varies)
 - Primary Entry Point
 - Secondary Entry Point

- Pavements**
- Light granite paver
 - Dark granite paver
 - Sandblasted granite
 - In-ground strip lighting
 - Steel grating
 - Red ceramic pavers
 - Concrete
 - Coloured concrete (light blue)
 - Coloured concrete (charcoal)
 - Astroturf (coloured)
 - Astroturf (light green)
 - Astroturf (dark green)
 - Softfall rubber (beige)

- Landscape elements & furniture**
- Custom benches - stone pavers & steel frame
 - Bubbler
 - Feature Rainheads
 - Climbing Wall
 - Concrete & Ceramic Planter (Red)
 - Timber platform (COLA) & Concrete & Ceramic Planter
 - Concrete shelter (igloo)
 - Astroturf raised sandpit
 - Astroturf mound
 - Concrete mound around tree with netting
 - Timber platform
 - Fitness equipment

- Planting & trees**
- Native garden
 - Rain garden
 - Feature hedging
 - Street tree - *Tristanopsis laurina* (Water gum)
 - Shade tree - *Melaleuca linariifolia* (Narrow-leaved paperbark)
 - Feature tree - *Ficus rubiginosa* (Port Jackson fig)
 - Planter tree - *Banksia integrifolia* (Coast Banksia)
 - Art tree - *Eucalyptus tereticornis* (Red Gum)

*note: for species details refer to APPENDIX B 'plant list cumberland plains'

*note: there are no existing trees on site

BLDG
4F

**MCGREGOR
COXALL**

© Copyright McGregor Coxall
AUS

Client
TSA / Santa Sophia

Project Name
SANTA SOPHIA

Project No.
0737SYD

Address
The Gables, Box Hill

Key Plan


Issue Log			
D	Concept Plans	JV/JS	6/5/19
E	Schematic Design	JV/JS	6/5/19
F	For DA	JS/JV	9/5/19

Rev	Revision Description	By / Checked	Date
-----	----------------------	--------------	------

Scale
1:200 @A1

0 2 4 6 8 10 M

All dimensions are in millimetres unless otherwise noted.
Do not scale from this drawing.

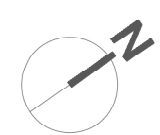

Phase
Schematic Design

Sheet Title
Level 4

Sheet No.
LA-B10 04

Rev
F



- LEGEND**
- General**
- Site Boundary
 - Easement Line
 - + FL 34.80 Proposed Finished Level
 - + RL 0.4 Proposed Relative Level
 - Architecture Above
 - Secure Bike Parking Zone
 - Catholic mapping (1 of 12)

- Secure Line**
- Fence Type 1 - Steel Fence
 - Fence Type 2 - Planted Fence
 - School Gates (type varies)
 - Primary Entry Point
 - Secondary Entry Point

- Pavements**
- Light granite paver
 - Dark granite paver
 - Sandblasted granite
 - In-ground strip lighting
 - Steel grating
 - Red ceramic pavers
 - Concrete
 - Coloured concrete (light blue)
 - Coloured concrete (charcoal)
 - Astroturf (coloured)
 - Astroturf (light green)
 - Astroturf (dark green)
 - Softfall rubber (beige)

- Landscape elements & furniture**
- Custom benches - stone pavers & steel frame
 - Bubbler
 - Feature Rainheads
 - Climbing Wall
 - Concrete & Ceramic Planter (Red)
 - Timber platform (COLA) & Concrete & Ceramic Planter
 - Concrete shelter (gloo)
 - Astroturf raised sandpit
 - Astroturf mound
 - Concrete mound around tree with netting
 - Timber platform
 - Fitness equipment

- Planting & trees**
- Native garden
 - Rain garden
 - Feature hedging
 - Street tree - *Tristania laurina* (Water gum)
 - Shade tree - *Melaleuca linariifolia* (Narrow-leaved paperbark)
 - Feature tree - *Ficus rubiginosa* (Port Jackson fig)
 - Planter tree - *Banksia integrifolia* (Coast Banksia)
 - Art tree - *Eucalyptus tereticornis* (Red Gum)

*note: for species details refer to APPENDIX B 'plant list cumberland plains'

*note: there are no existing trees on site



© Copyright McGregor Coxall
AUS

Client
TSA / Santa Sophia

Project Name
SANTA SOPHIA

Project No.
0737SYD

Address
The Gables, Box Hill

Key Plan

Issue Log

D	Schematic Design	JV/JS	8/5/19
E	Schematic Design	JV/JS	8/5/19
F	For DA	JS/JV	9/5/19


Rev **Revision Description** **By / Checked** **Date**

Scale

1:200 @A1

0 2 4 6 8 10 M

All dimensions are in millimetres unless otherwise noted.
Do not scale from this drawing.

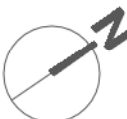

Phase

Schematic Design

Sheet Title

Level 5

Sheet No.

LA-B10 05

Rev

F